


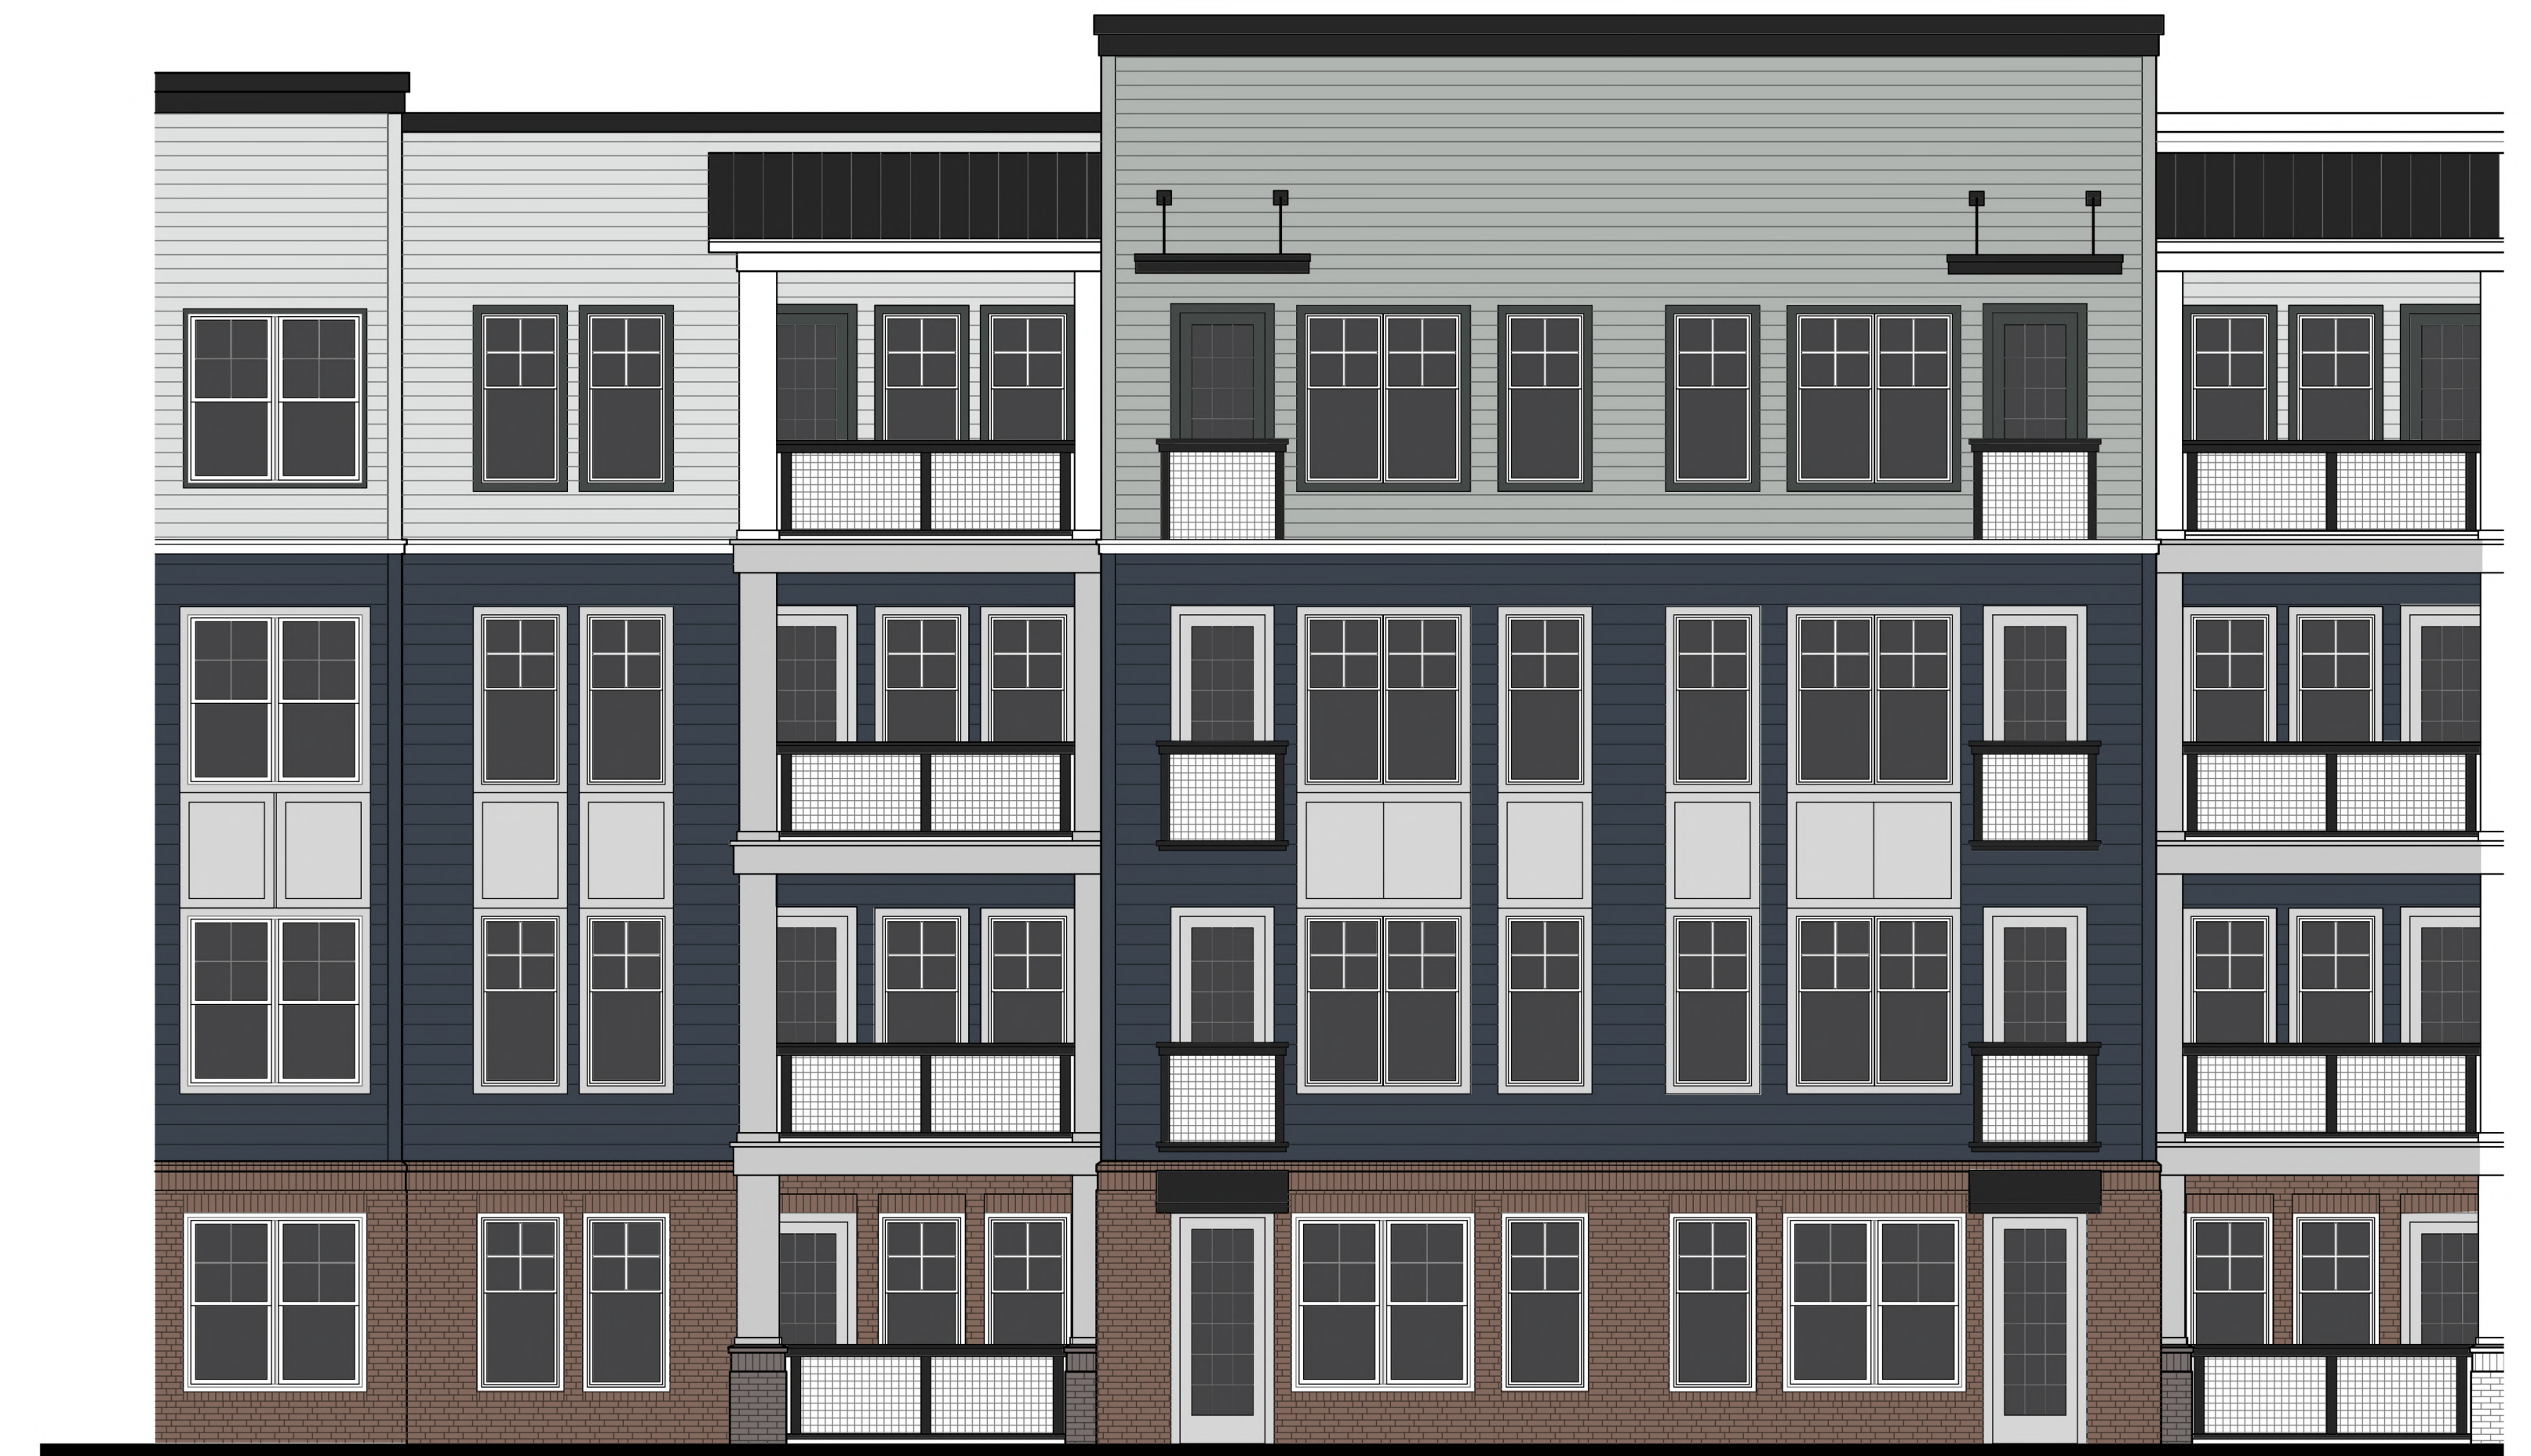

PARTIAL ELEVATION - BLOW-UP
SCALE: 3/16" = 1'-0"



PARTIAL ELEVATION - BLOW-UP
SCALE: 3/16" = 1'-0"



COURTYARD NORTH EXTERIOR ELEVATION
SCALE: 1/16" = 1'-0"



COURTYARD WEST EXTERIOR ELEVATION
SCALE: 1/16" = 1'-0"

NEW APARTMENT COMMUNITY FOR
FIRESIDE
WAUKEE, IOWA
JANUARY 12, 2022

COPYRIGHT 2022 - PLAGEMAN ARCHITECTURE - THESE DRAWINGS ARE INSTRUMENTS OF SERVICE INTENDED FOR THE USE OF THIS PROJECT ONLY. ANY REUSE OR REPRODUCTION FOR ANOTHER PROJECT IS STRICTLY PROHIBITED.

DATE: 01/12/2022
PA2157



Plageman Architecture
BURLINGTON
SWANBORO
COLORADO SPRINGS



PARTIAL ELEVATION - BLOW-UP

SCALE: 3/16" = 1'-0"



SEE BLOW-UP ABOVE

COURTYARD SOUTH EXTERIOR ELEVATION

SCALE: 1/16" = 1'-0"

NEW APARTMENT COMMUNITY FOR
FIRESIDE
 WAUKEE, IOWA
 JANUARY 12, 2022

DATE: 01/12/2022
 PA2157



Plageman Architecture
 BURLINGTON
 SWANBORO
 COLORADO SPRINGS

COPYRIGHT 2022 - PLAGEMAN ARCHITECTURE - THESE DRAWINGS ARE INSTRUMENTS OF SERVICE INTENDED FOR THE USE OF THIS PROJECT ONLY. ANY REUSE OR REPRODUCTION FOR ANOTHER PROJECT IS STRICTLY PROHIBITED.



PARTIAL ELEVATION - BLOW-UP

SCALE: 3/16" = 1'-0"



NORTH EXTERIOR ELEVATION

SCALE: 1/16" = 1'-0"

NEW APARTMENT COMMUNITY FOR
FIRESIDE
 WAUKEE, IOWA
 JANUARY 12, 2022

DATE: 01/12/2022
 PA2157



Plageman Architecture
 BURLINGTON
 SWANBORO
 COLORADO SPRINGS

COPYRIGHT 2022 - PLAGEMAN ARCHITECTURE - THESE DRAWINGS ARE INSTRUMENTS OF SERVICE INTENDED FOR THE USE OF THIS PROJECT ONLY. ANY REUSE OR REPRODUCTION FOR ANOTHER PROJECT IS STRICTLY PROHIBITED.



PARTIAL ELEVATION - BLOW-UP

SCALE: 3/16" = 1'-0"



SOUTH EXTERIOR ELEVATION

SCALE: 1/16" = 1'-0"

NEW APARTMENT COMMUNITY FOR
FIRESIDE
 WAUKEE, IOWA
 JANUARY 12, 2022

DATE: 01/12/2022
 PA2157



Plageman Architecture
 BURLINGTON
 SWANBORO
 COLORADO SPRINGS

COPYRIGHT 2022 - PLAGEMAN ARCHITECTURE - THESE DRAWINGS ARE INSTRUMENTS OF SERVICE INTENDED FOR THE USE OF THIS PROJECT ONLY. ANY REUSE OR REPRODUCTION FOR ANOTHER PROJECT IS STRICTLY PROHIBITED.



PARTIAL ELEVATION - BLOW-UP

SCALE: 3/16" = 1'-0"



WEST EXTERIOR ELEVATION

SCALE: 1/16" = 1'-0"


NEW APARTMENT COMMUNITY FOR
FIRESIDE
 WAUKEE, IOWA
 JANUARY 12, 2022

COPYRIGHT 2022 - PLAGEMAN ARCHITECTURE - THESE DRAWINGS ARE INSTRUMENTS OF SERVICE INTENDED FOR THE USE OF THIS PROJECT ONLY. ANY REUSE OR REPRODUCTION FOR ANOTHER PROJECT IS STRICTLY PROHIBITED.


DATE: 01/12/2022
 PA2157




Plageman Architecture
 BURLINGTON
 SWANBORO
 COLORADO SPRINGS

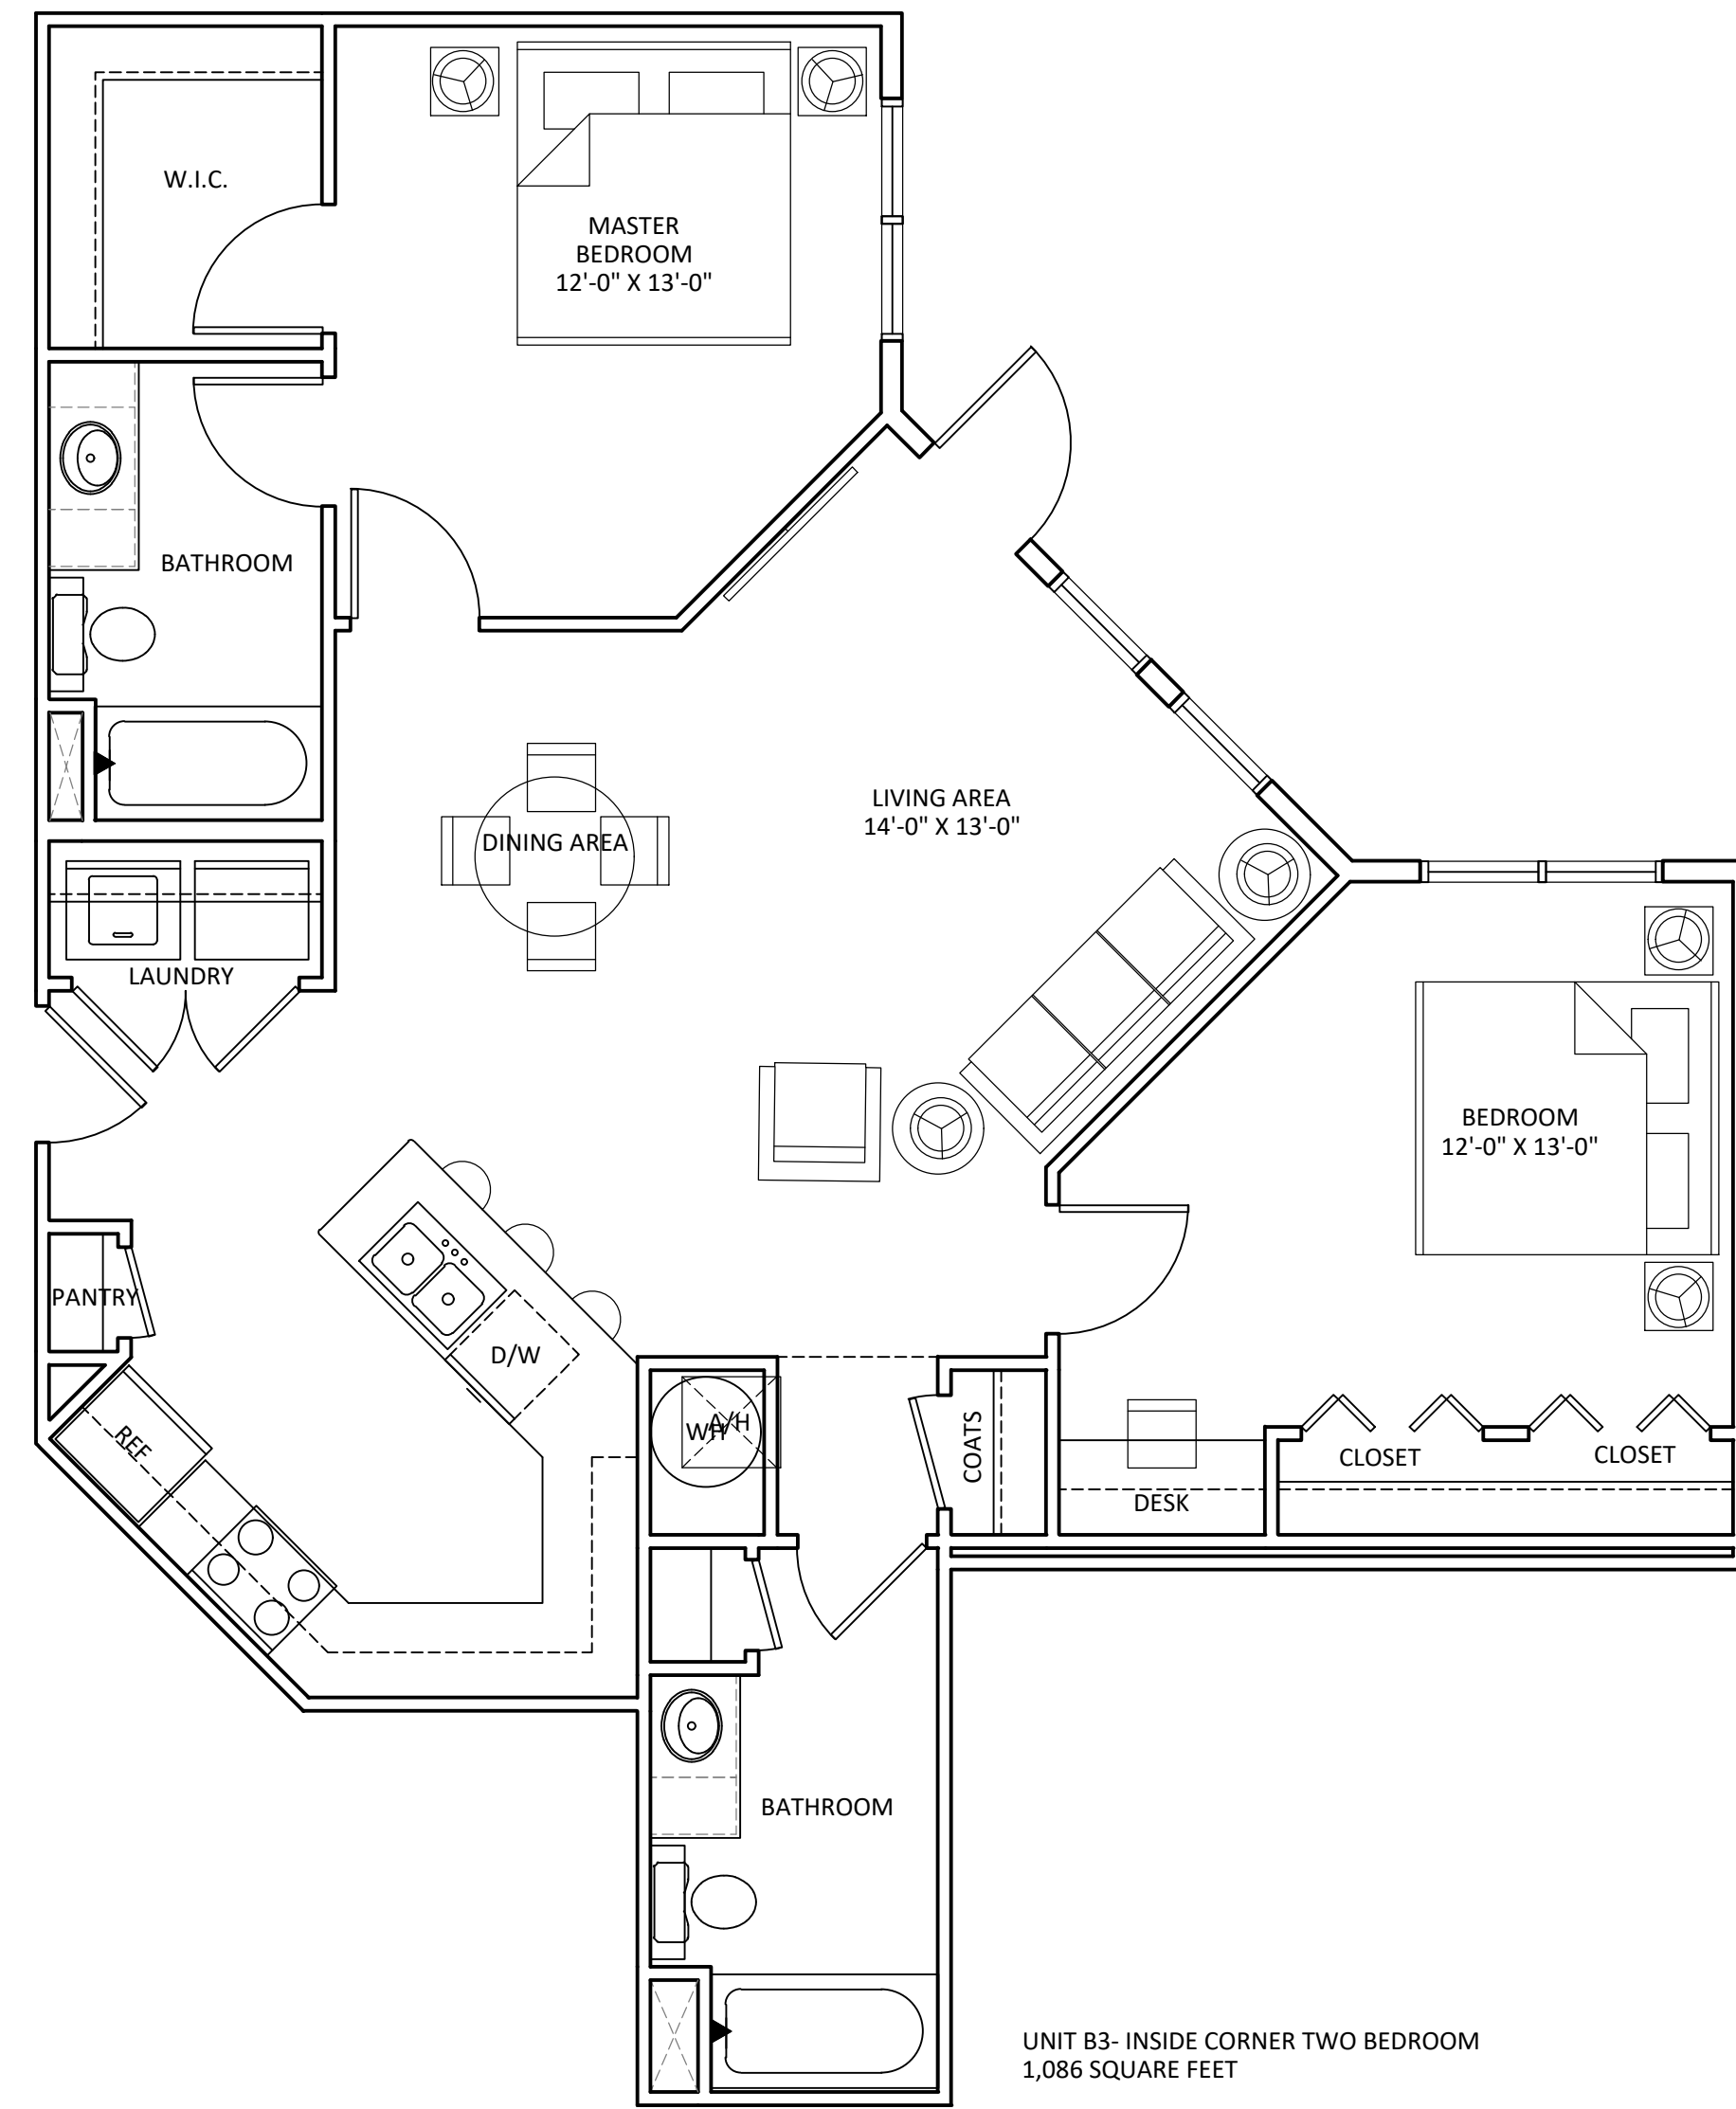


UNIT B3 - INSIDE CORNER TWO BEDROOM
1,086 SQUARE FEET

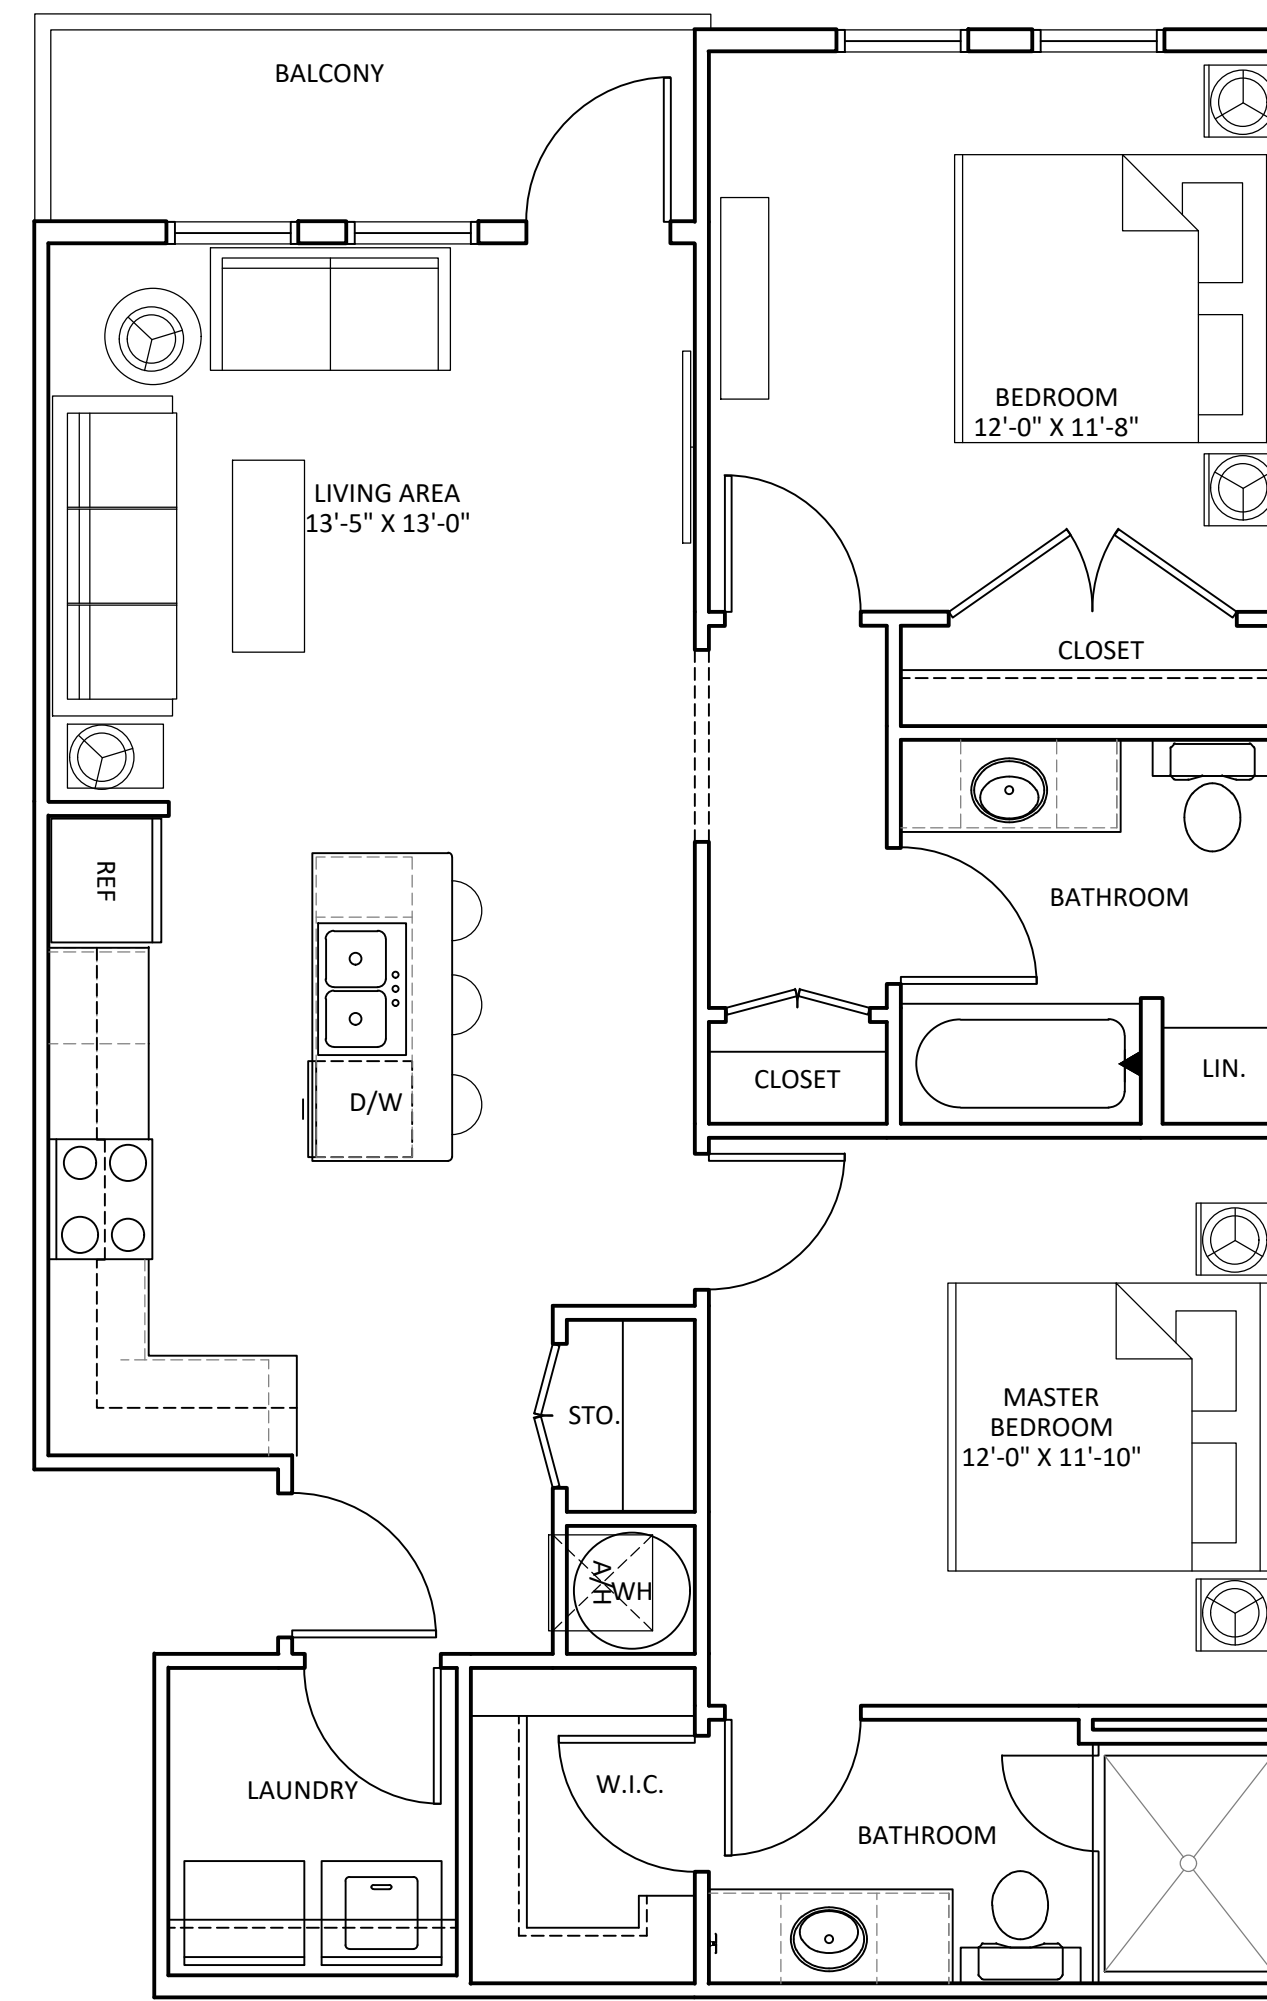


UNIT B2 - CORNER TWO BEDROOM
994 SQUARE FEET

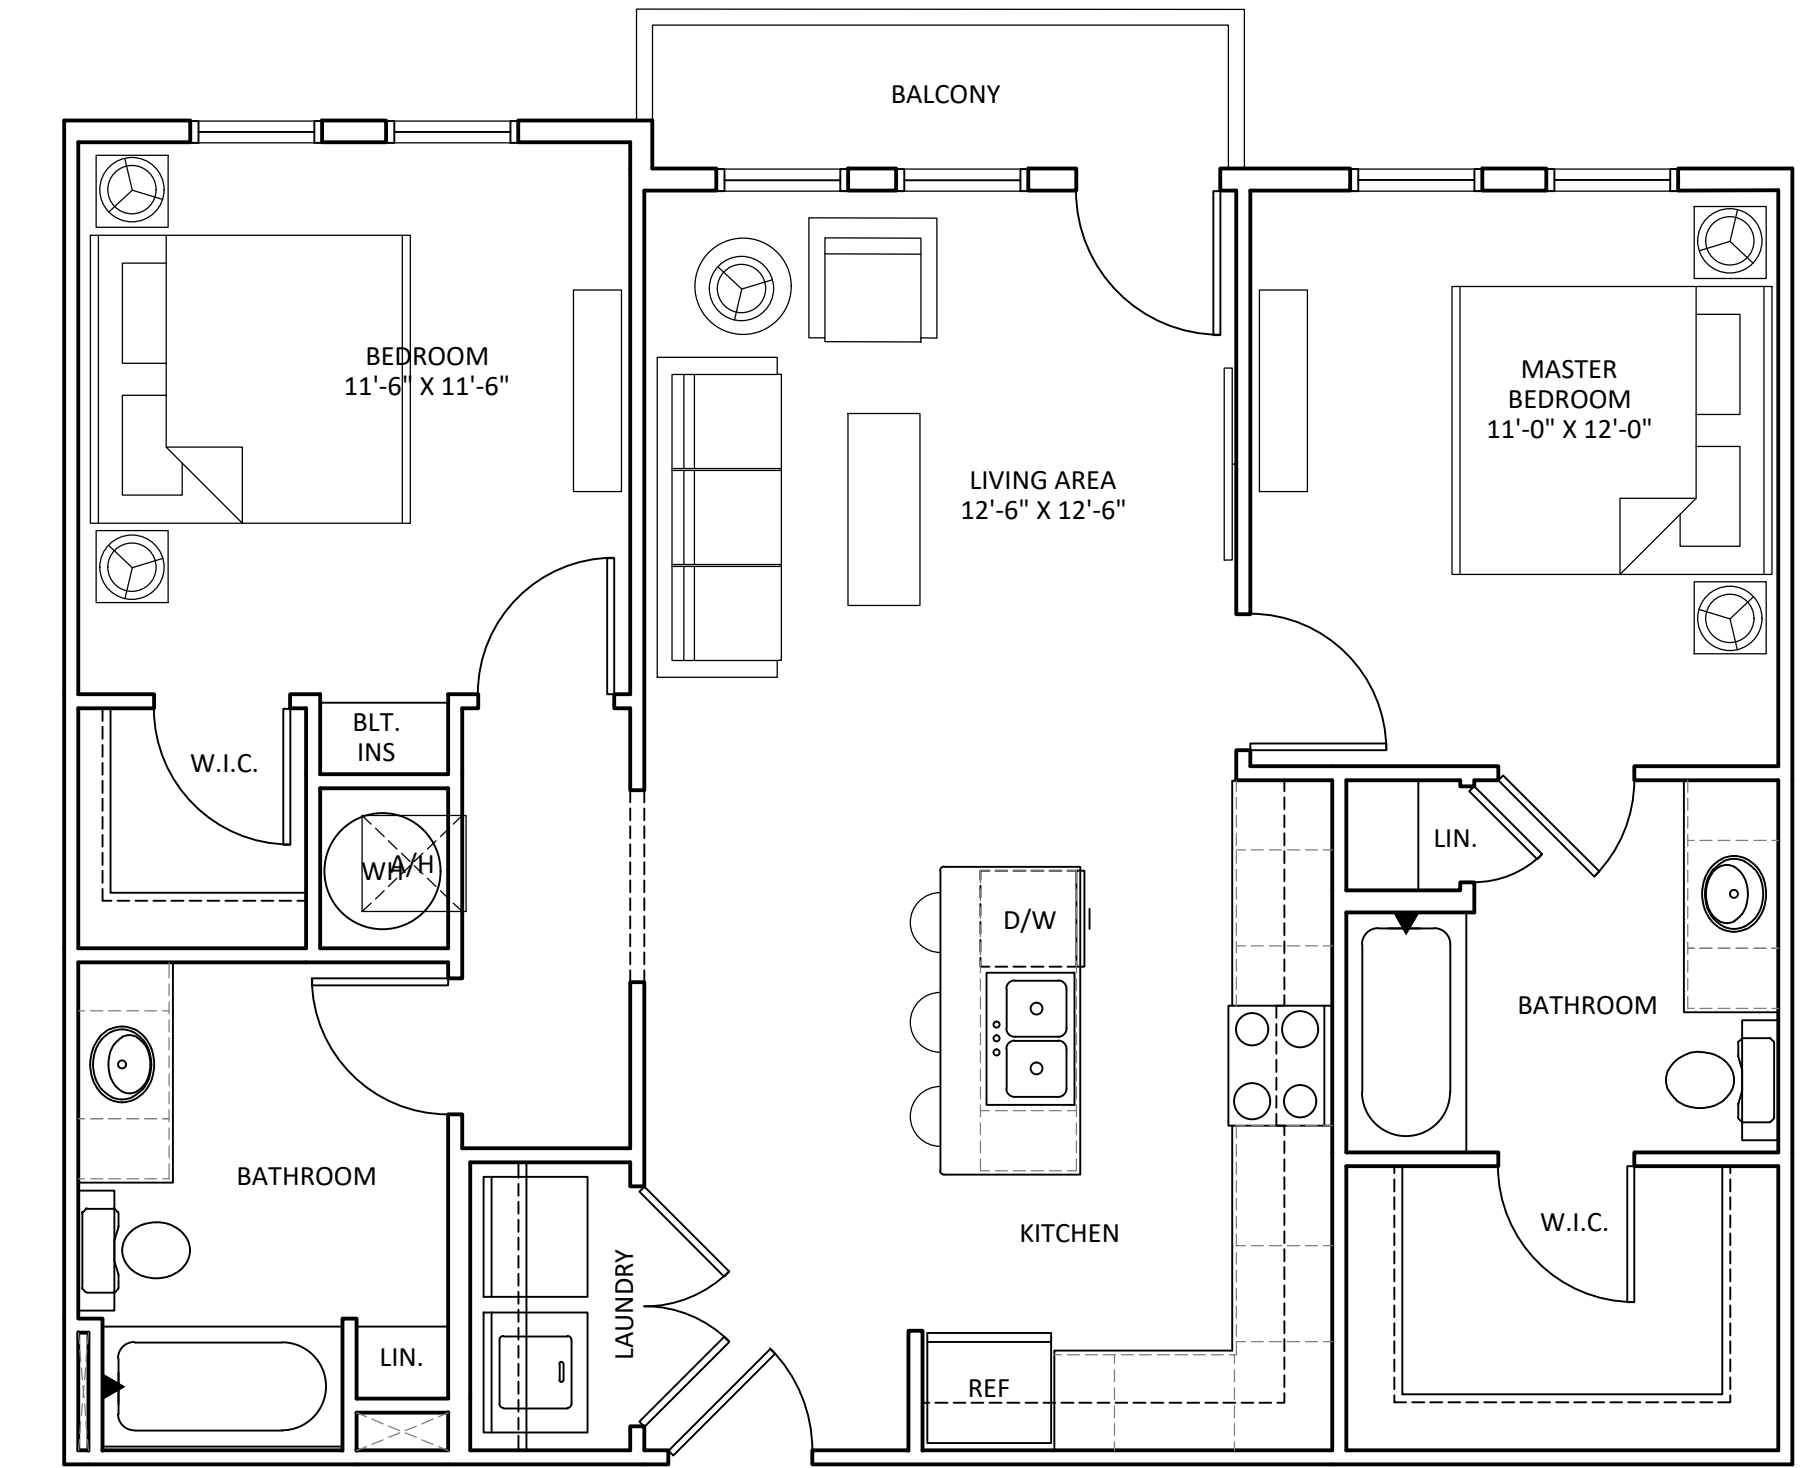


UNIT B1 - TWO BEDROOM
984 SQUARE FEET

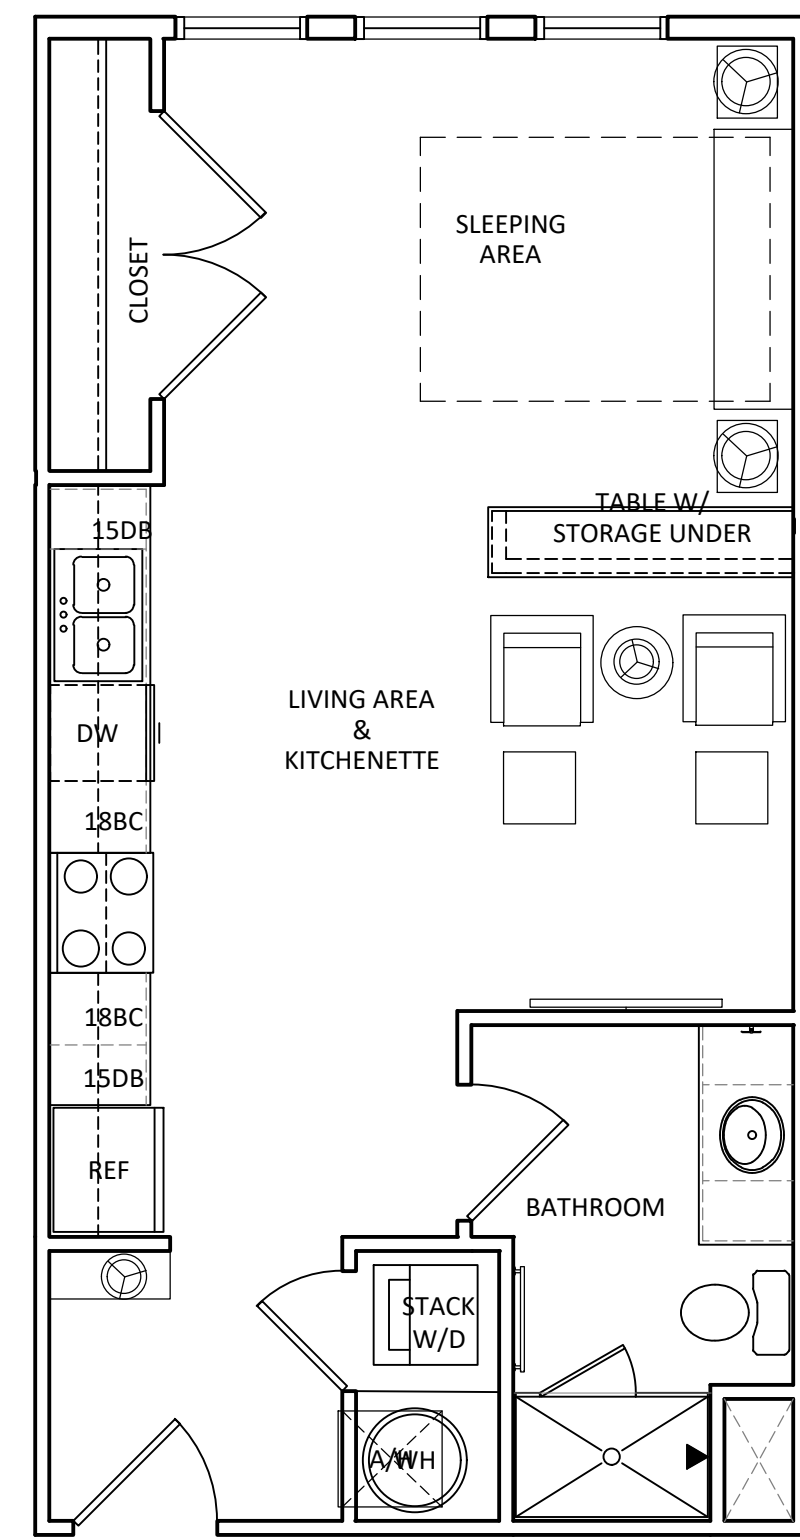


UNIT A4 - STUDIO
508 SQUARE FEET

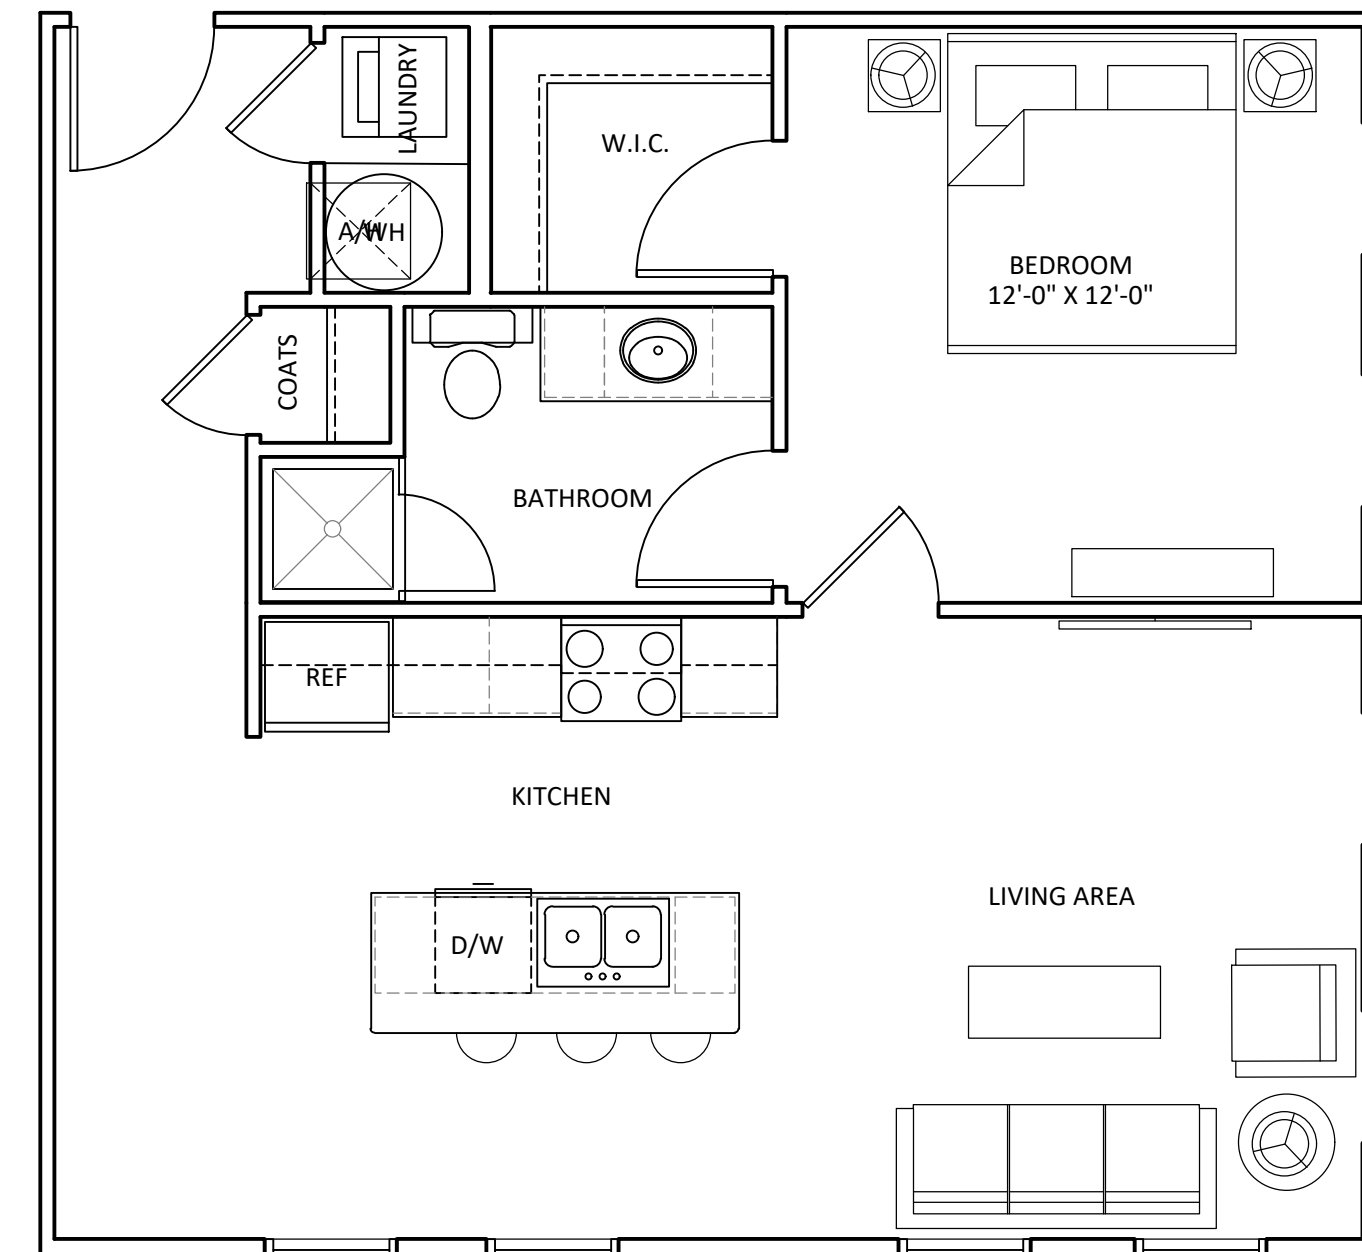

UNIT A3 - CORNER ONE BEDROOM
728 SQUARE FEET

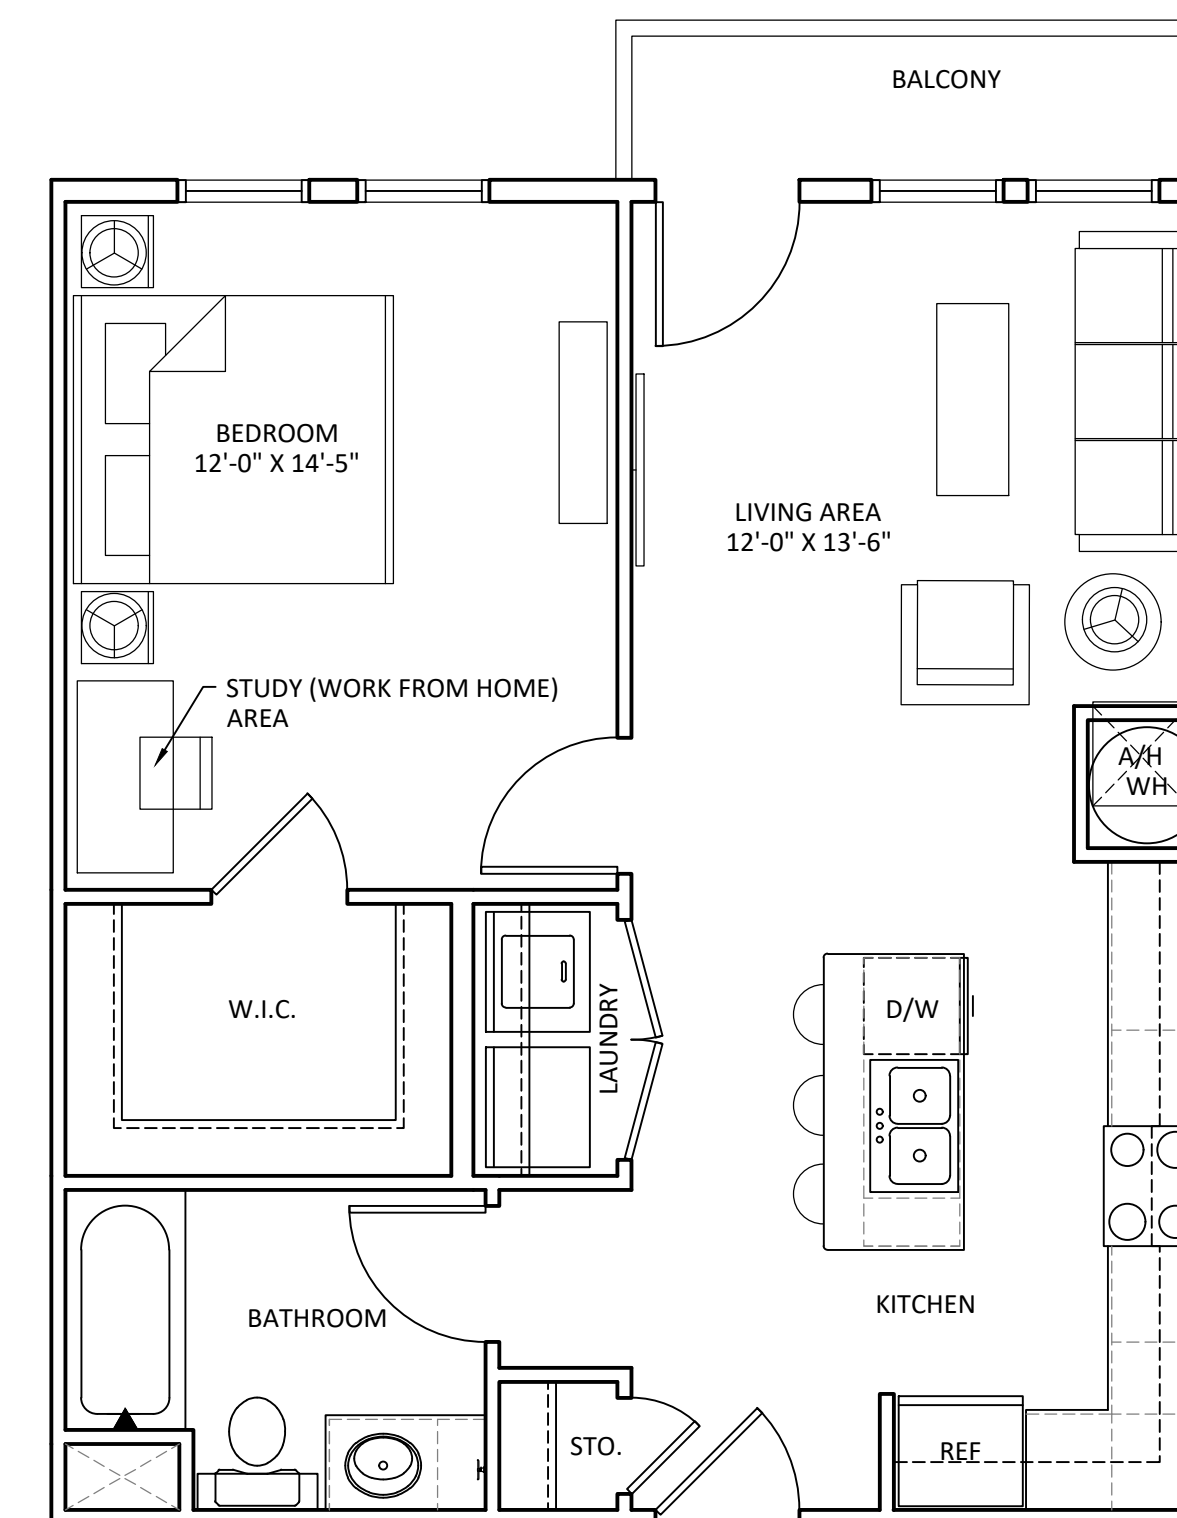

UNIT A2 - ONE BEDROOM
682 SQUARE FEET

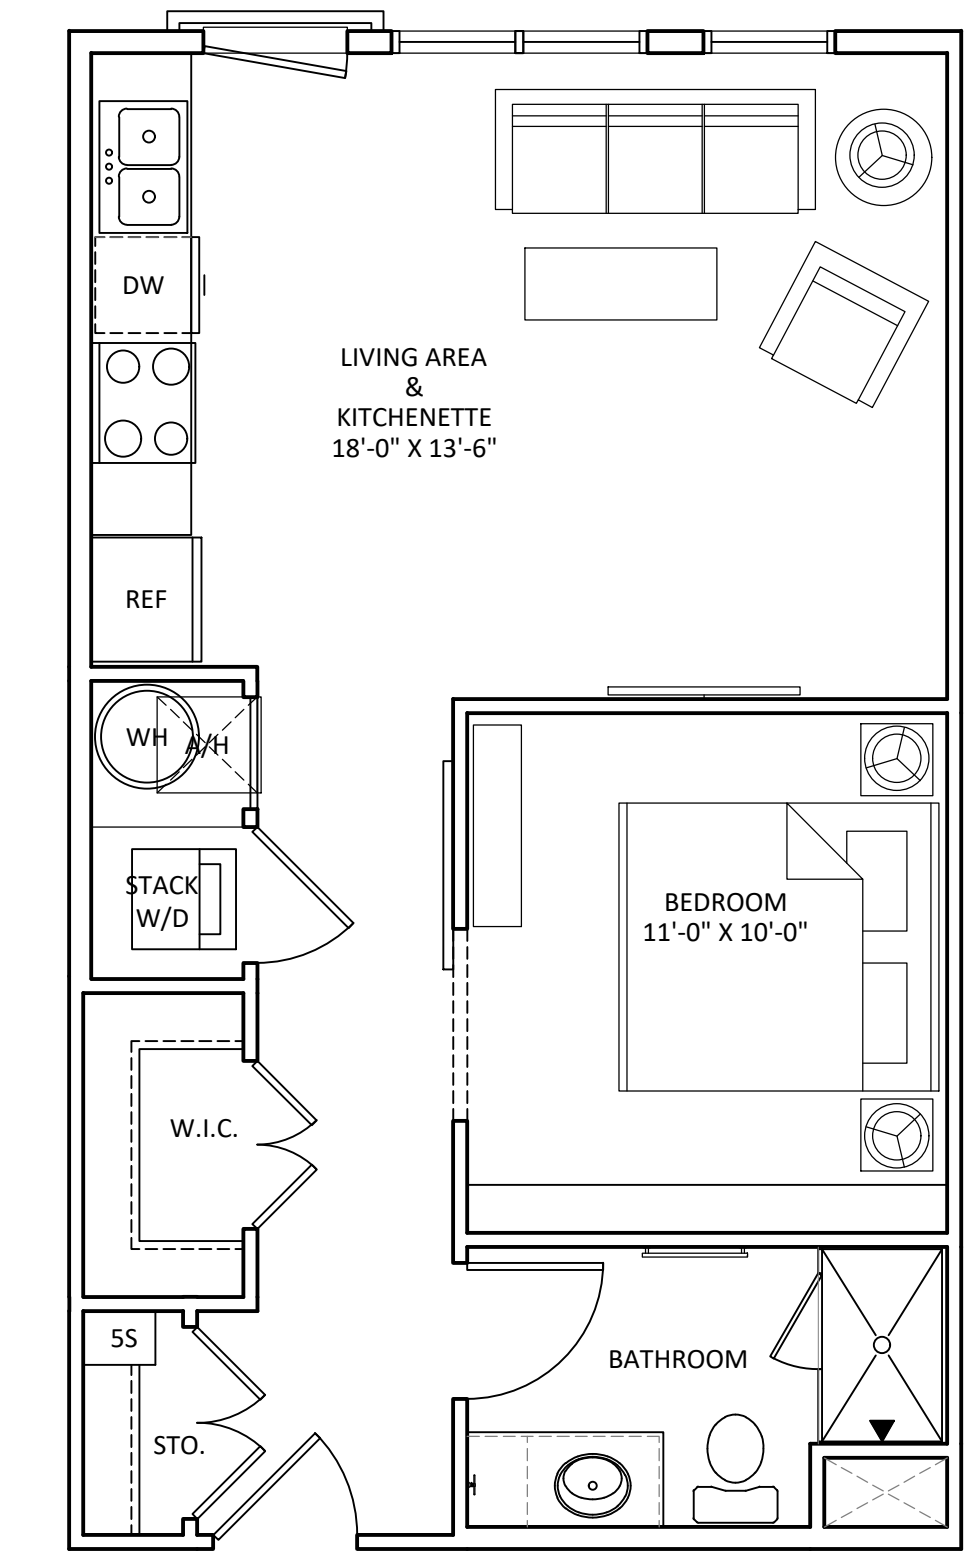

UNIT A1 - JUNIOR ONE BEDROOM
587 SQUARE FEET

UNIT PLANS

SCALE: 1/4" = 1'-0"

NEW APARTMENT COMMUNITY FOR
FIRESIDE
WAUKEE, IOWA
CSP-10

COPYRIGHT 2021 - PLAGEMAN ARCHITECTURE - THESE DRAWINGS ARE INSTRUMENTS OF SERVICE INTENDED FOR THE USE OF THIS PROJECT ONLY. ANY REUSE OR REPRODUCTION FOR ANOTHER PROJECT IS STRICTLY PROHIBITED.

DATE: 12/14/2021
PA2157



Plageman Architecture
BURLINGTON
SWANBORO
COLORADO SPRINGS