




-  PREFINISHED METAL PANEL - SHALE WALL PANELS
-  PREFINISHED METAL PANEL - COBBLESTONE ROOF
-  PREFINISHED METAL PANEL - RHINO WALL PANELS
-  PREFINISHED METAL PANEL - SHADOW DOORS / WINDOWS


-  VERSETTA STONE - PLUM CREEK WALL PANELS
-  VERSETTA STONE - STERLING WALL PANELS

NORTH ELEVATION - SURFACE AREA: 2,688 SF 100%		
NORTH ELEVATION - METAL PANEL:	1,674.5 SF	62.2%
NORTH ELEVATION - TAN STONE:	560.9 SF	20.9%
NORTH ELEVATION - GREY STONE:	208.1 SF	7.7%
NORTH ELEVATION - WINDOWS:	199.8 SF	7.4%
NORTH ELEVATION - DOORS:	45.4 SF	1.7%
SOUTH ELEVATION - SURFACE AREA: 2,688 SF 100%		
SOUTH ELEVATION - METAL PANEL:	1,835.9 SF	68.5%
SOUTH ELEVATION - TAN STONE:	595.2 SF	22.2%
SOUTH ELEVATION - WINDOWS:	199.8 SF	7.4%
SOUTH ELEVATION - DOORS:	47.8 SF	1.8%


EAST ELEVATION - SURFACE AREA: 1,812 SF 100%		
EAST ELEVATION - METAL PANEL:	1,436.2 SF	79.3%
EAST ELEVATION - TAN STONE:	276.1 SF	15.2%
EAST ELEVATION - WINDOWS:	99.5 SF	5.5%
WEST ELEVATION - SURFACE AREA: 1,812 SF 100%		
WEST ELEVATION - METAL PANEL:	1,491.8 SF	82.3%
WEST ELEVATION - TAN STONE:	298 SF	16.3%
WEST ELEVATION - DOORS:	23.9 SF	1.3%

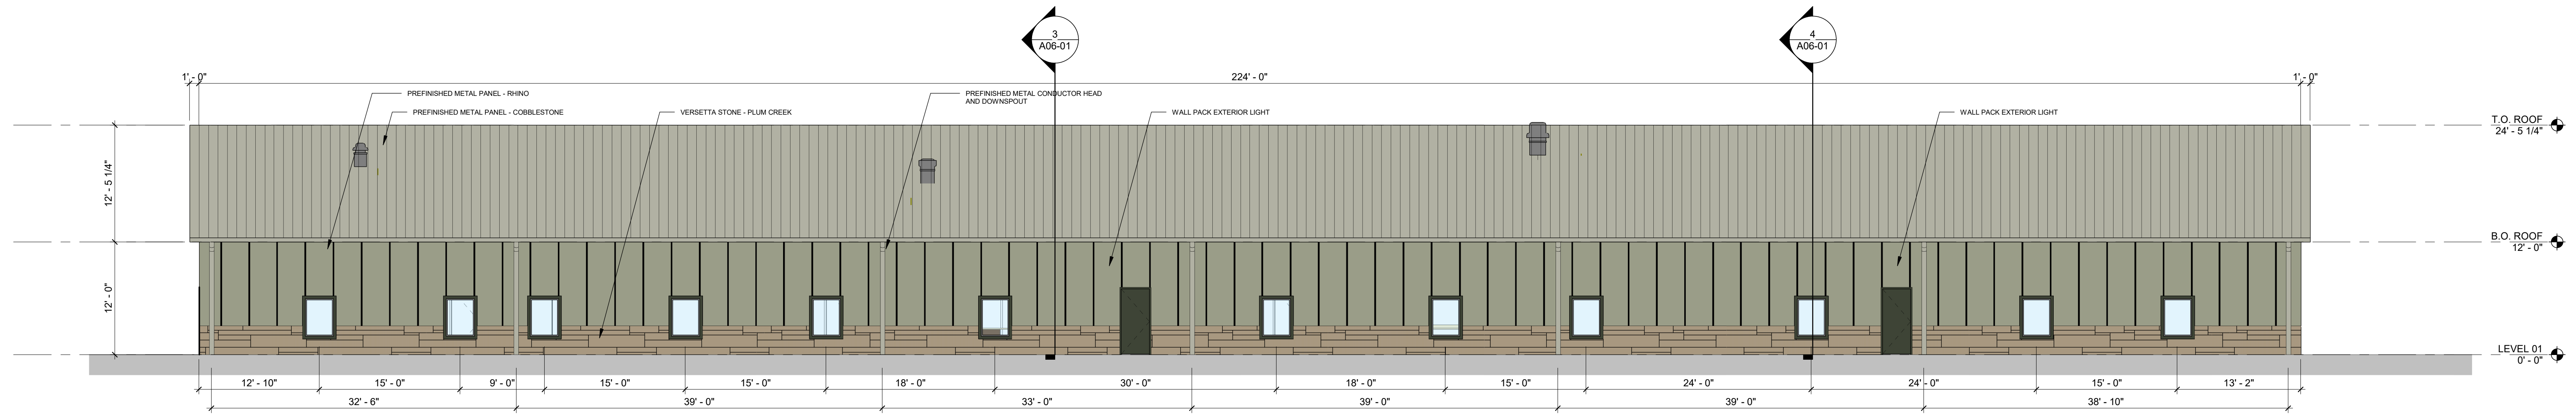


4 SOUTH ELEVATION  
1/8" = 1'-0"

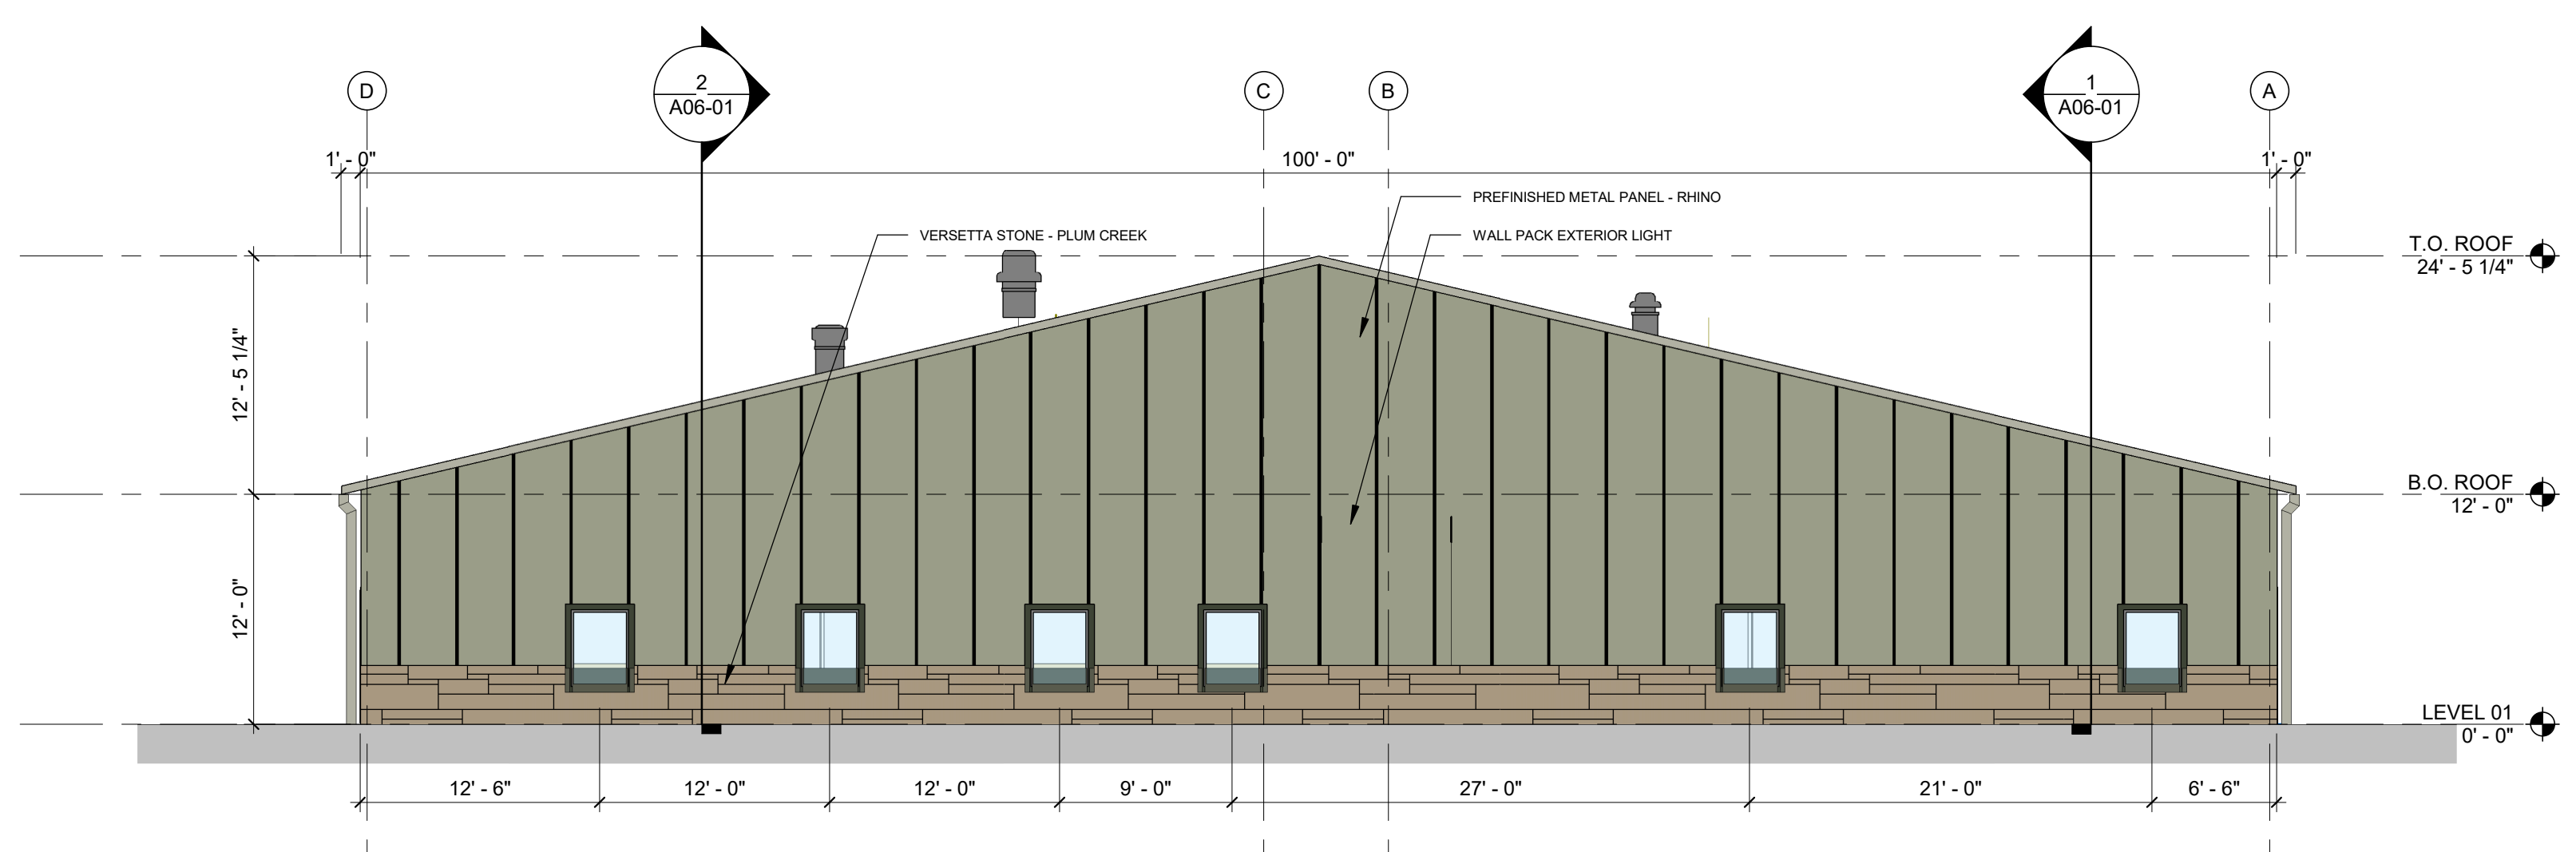

3 EAST ELEVATION  
1/8" = 1'-0"

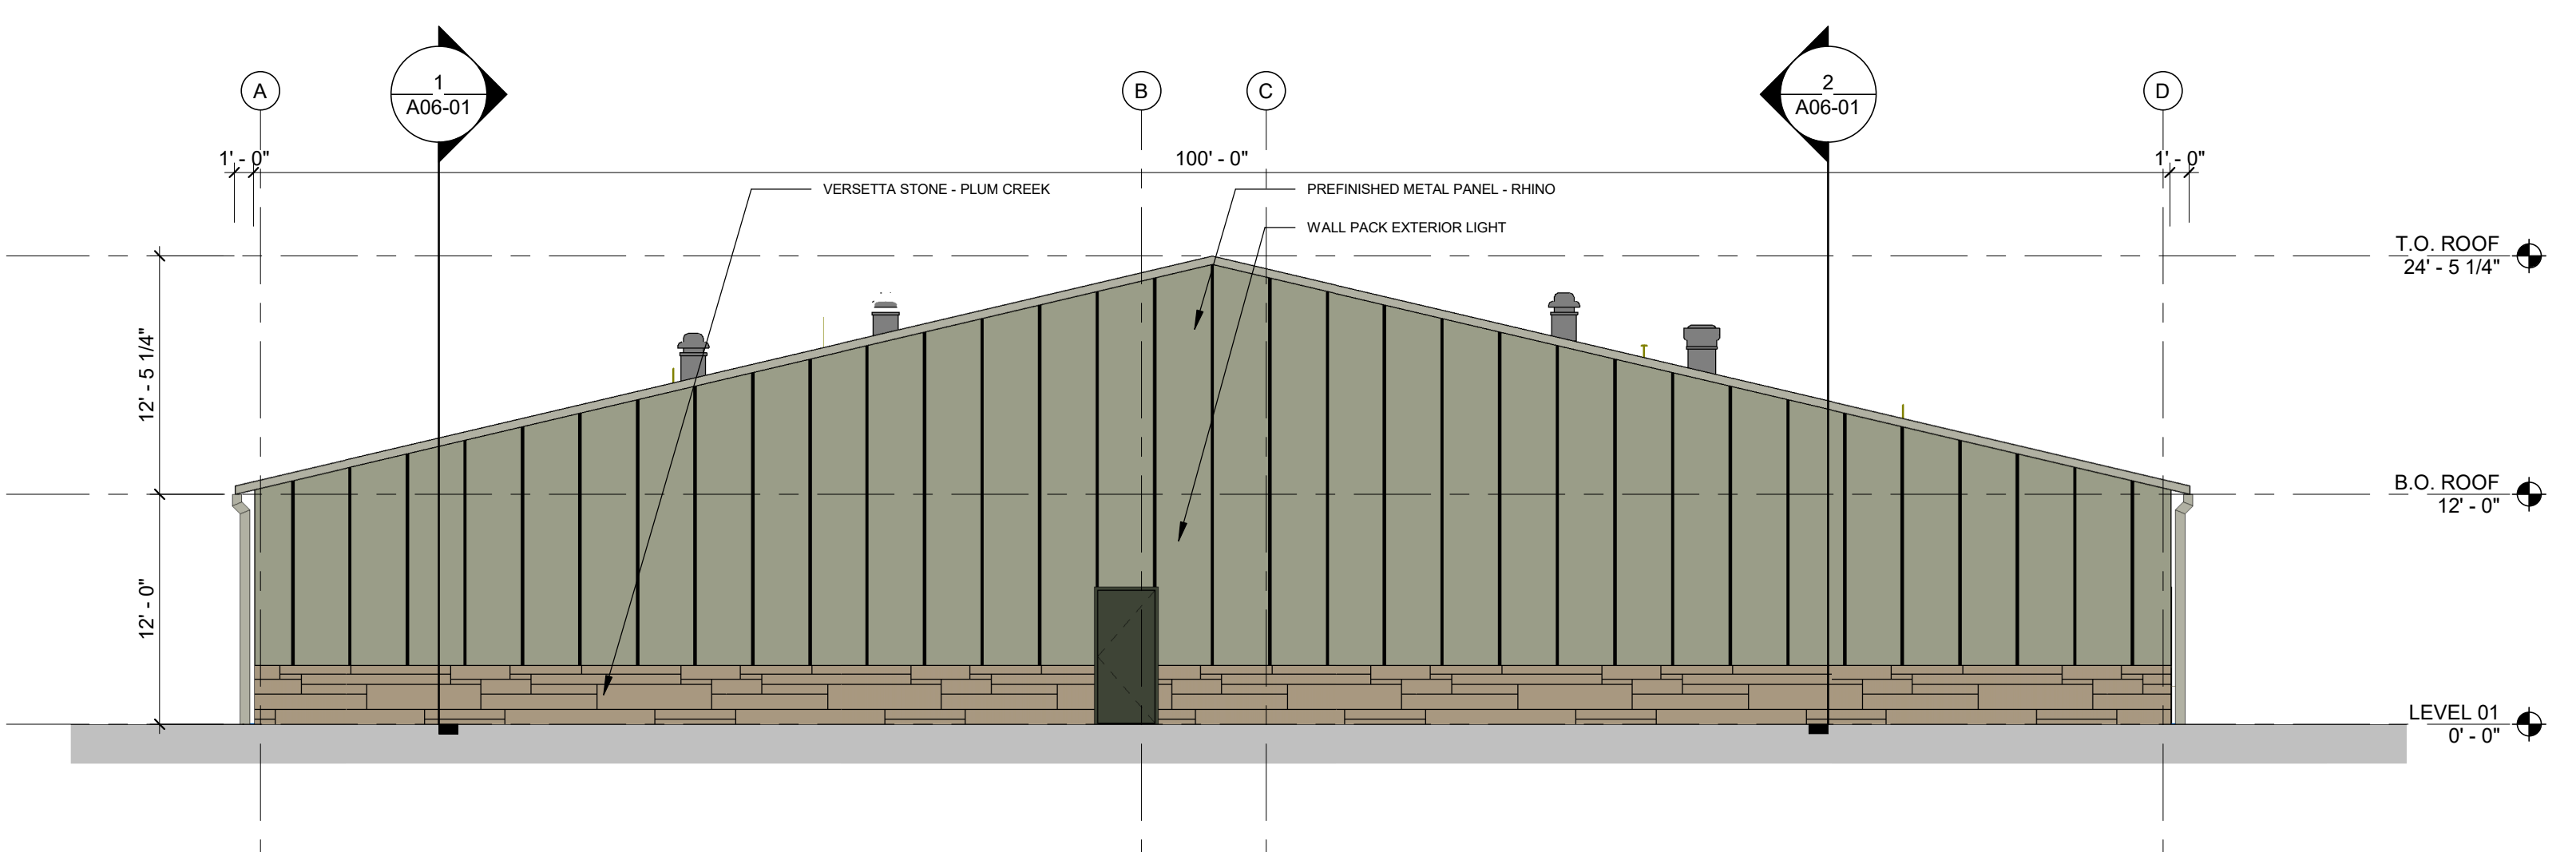

2 WEST ELEVATION  
1/8" = 1'-0"

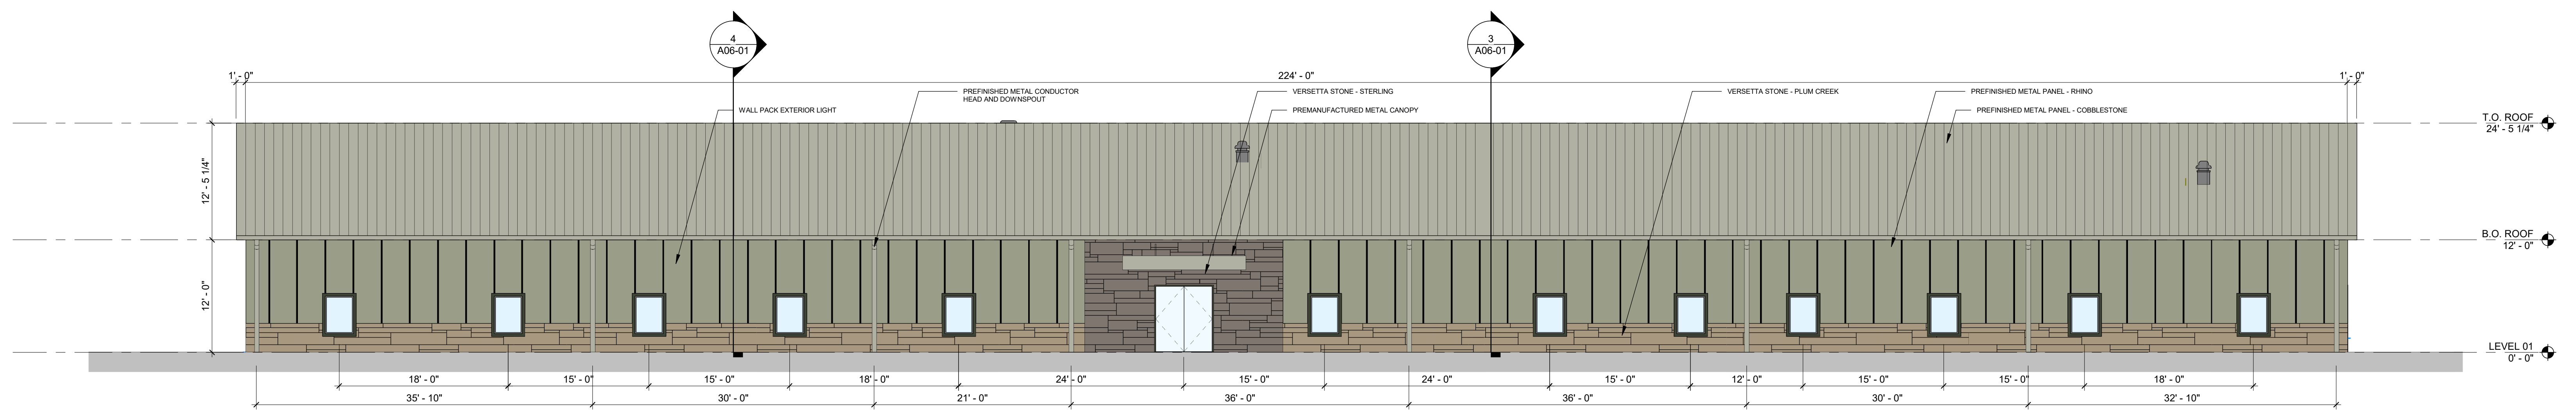

1 NORTH ELEVATION  
1/8" = 1'-0"


**ISSUES**

1	2021.08.26	SCHEMATIC DESIGN
2	2021.09.23	HIT PRINT #1
3	2021.10.07	DESIGN DEVELOPMENT
4	2021.12.17	DESIGN DEVELOPMENT
5	2022.04.01	ISSUE FOR PERMIT
6		
7		
8		
9		
10		

**REVISIONS**

NO.	DATE	DESCRIPTION

Date of issue:  
04.01.2022

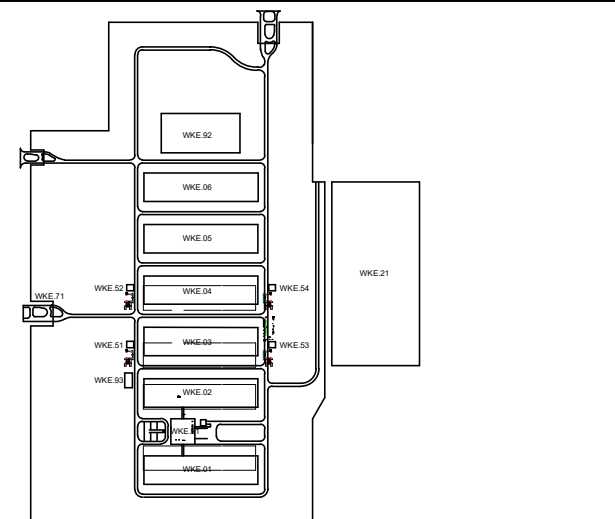

**OVERALL EXTERIOR ELEVATIONS**

SCALE As indicated  
JOB 21245.0000  
DATE 04.01.2022  
SHEET