




Stone Wainscot: 20%  
Cement Board Siding: 80%

### FRONT ELEVATION

SCALE: NTS

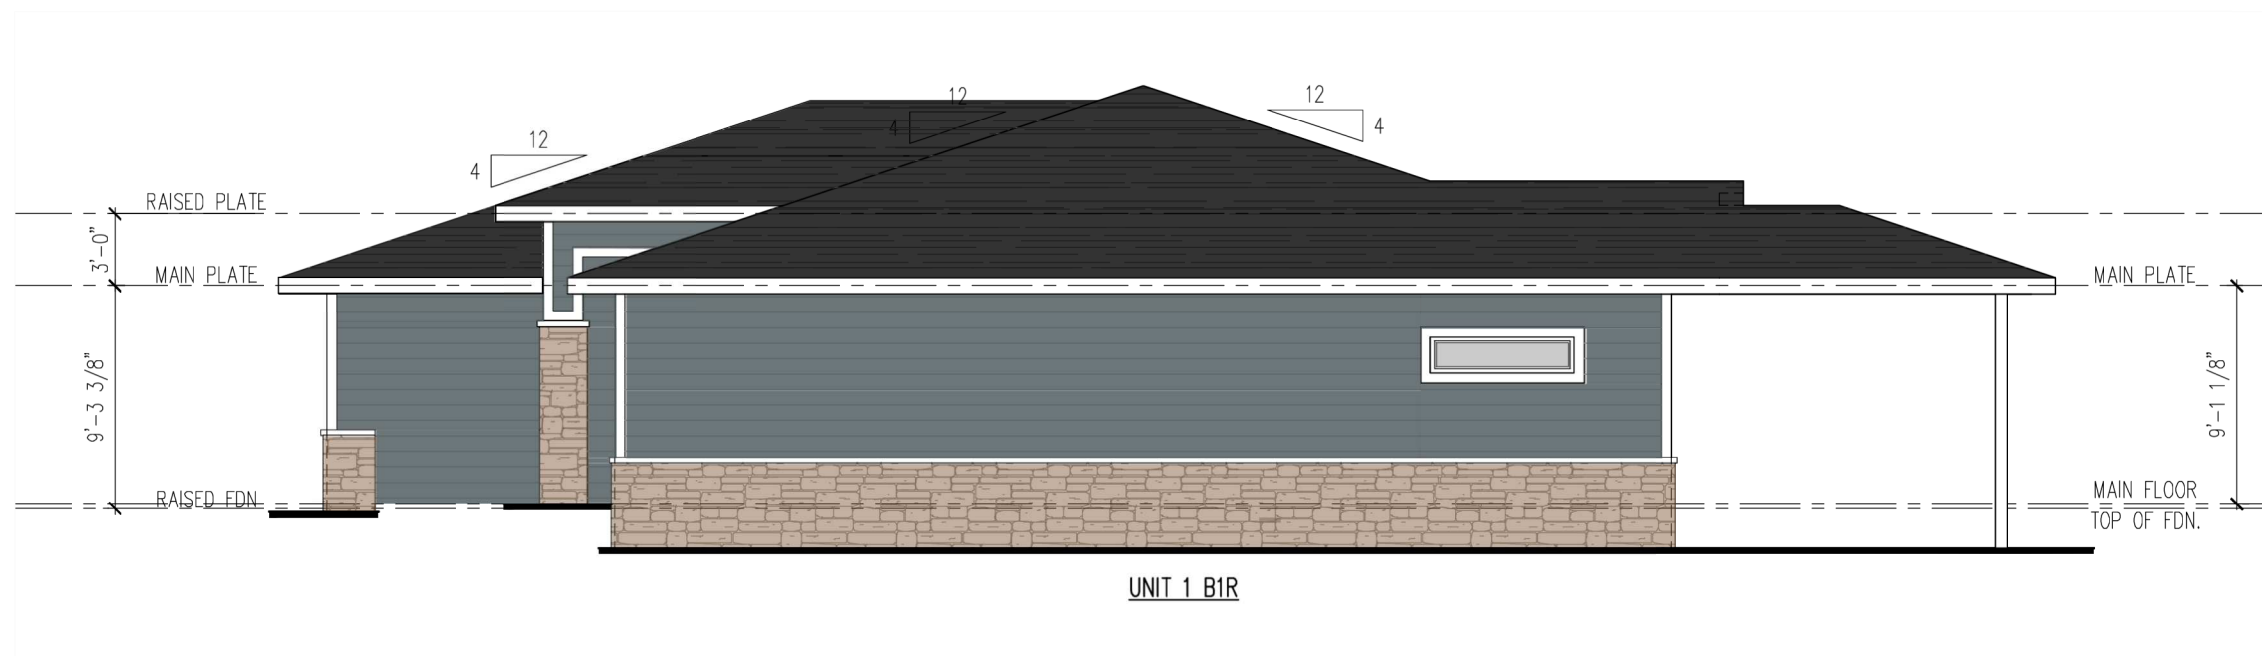

### RIGHT ELEVATION


SCALE: NTS

## NORTHWEST TOWNHOMES 2 UNIT BUILDING



**REAR ELEVATION**


SCALE: NTS

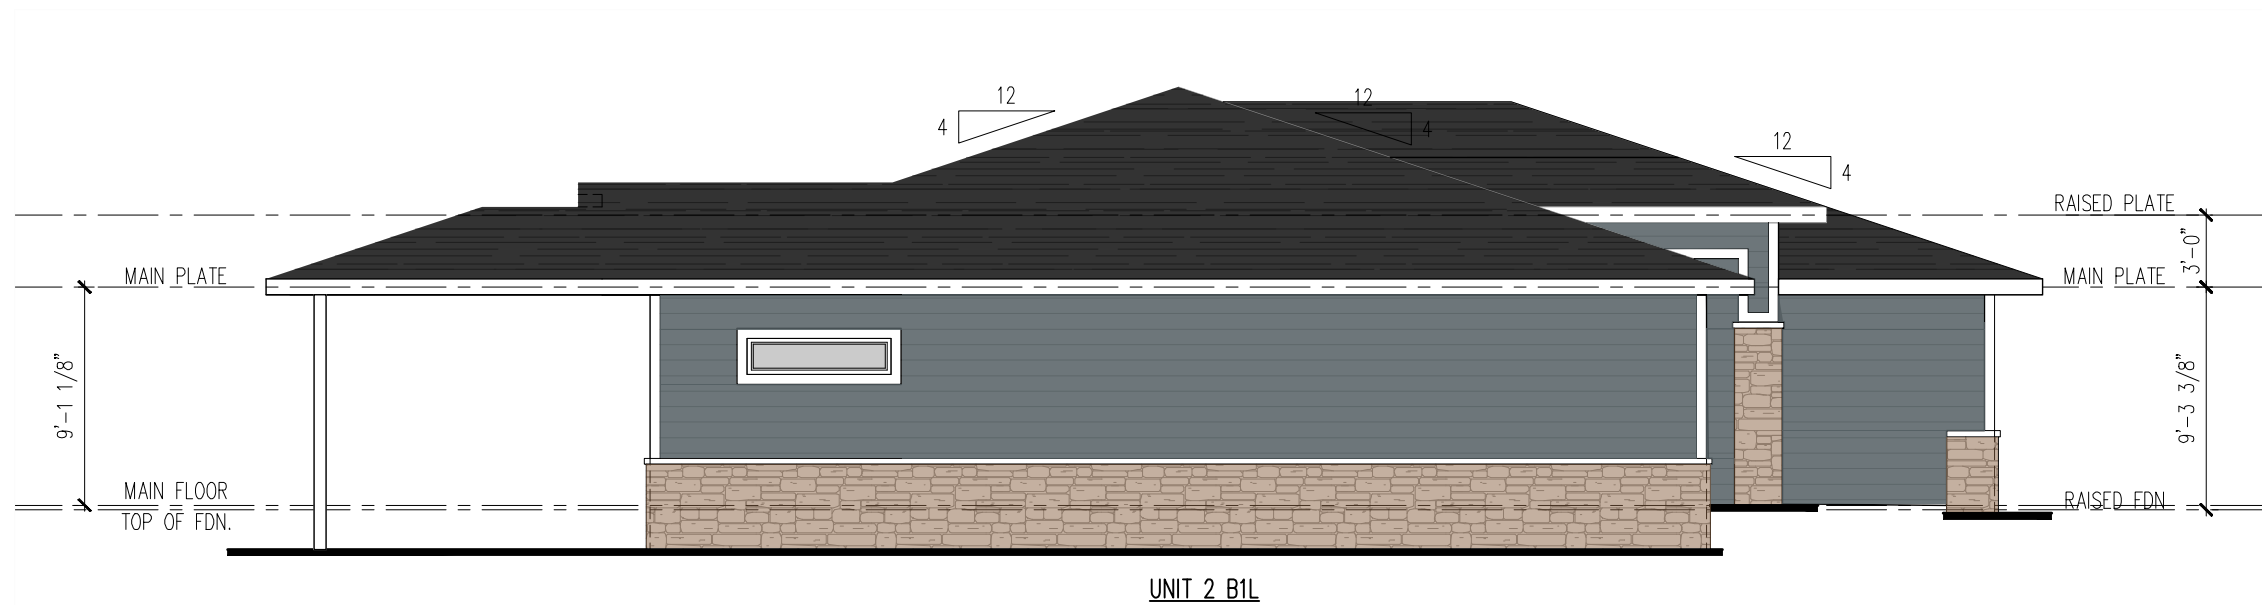

**LEFT ELEVATION**

SCALE: NTS

**NORTHWEST TOWNHOMES  
2 UNIT BUILDING**

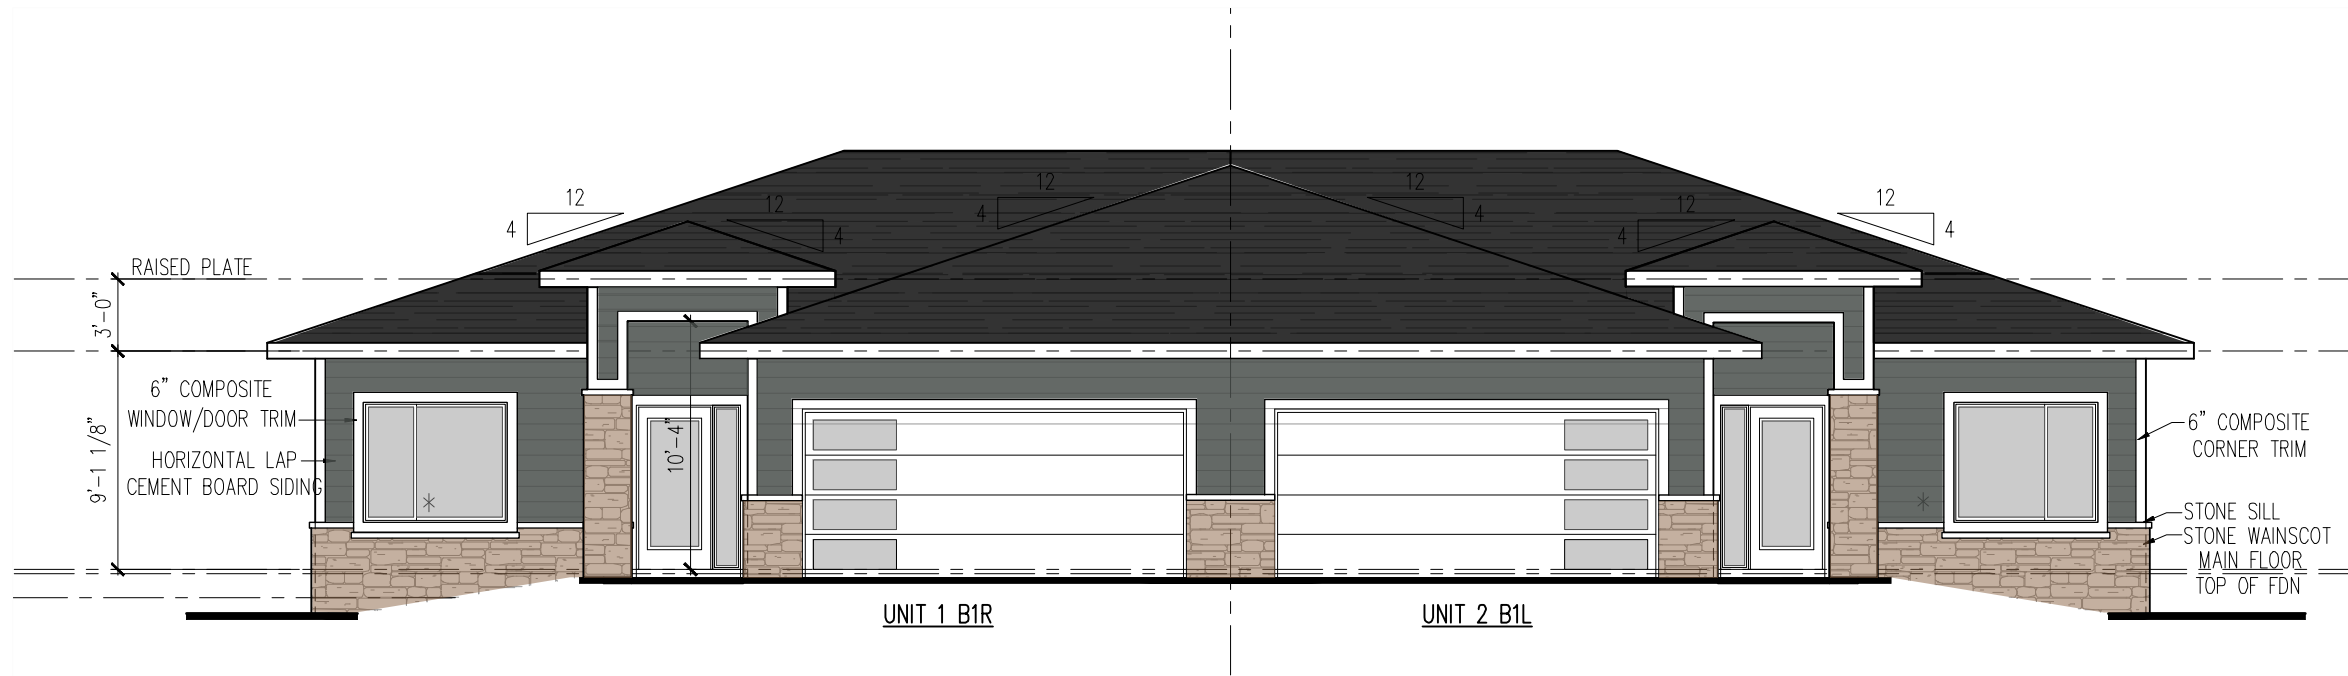


UNIT 1 B1R

UNIT 2 B1L

Stone Wainscot: 20%  
Cement Board Siding: 80%

**FRONT ELEVATION**

SCALE: NTS

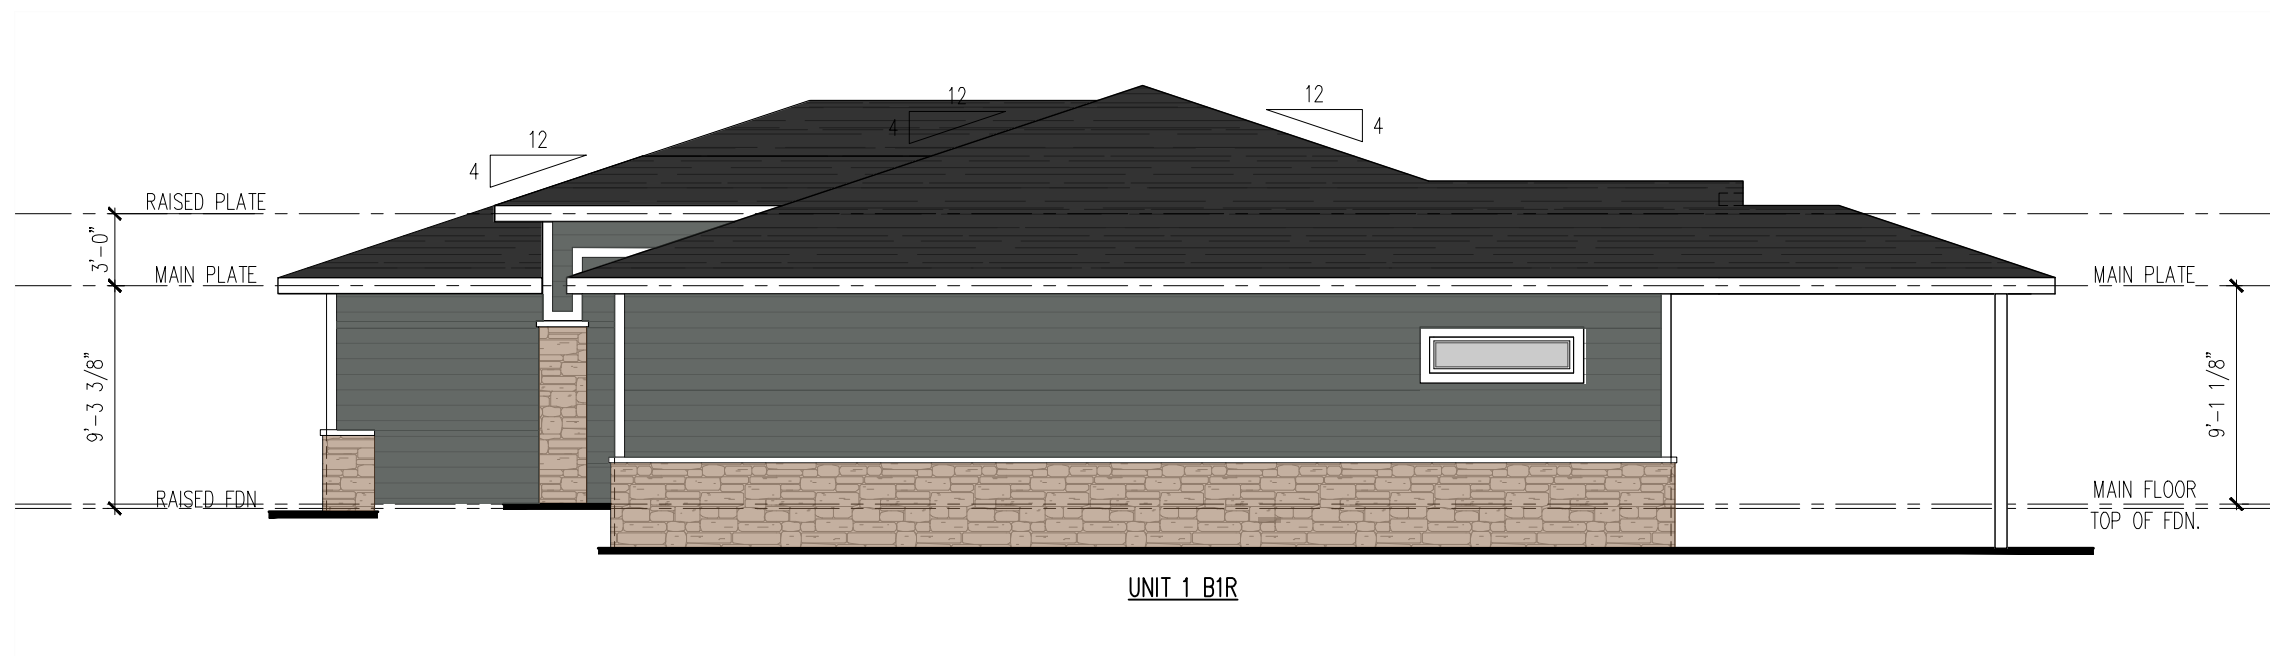

UNIT 1 B1R

**RIGHT ELEVATION**


SCALE: NTS

**NORTHWEST TOWNHOMES**  
**2 UNIT BUILDING**



**REAR ELEVATION**

SCALE: NTS

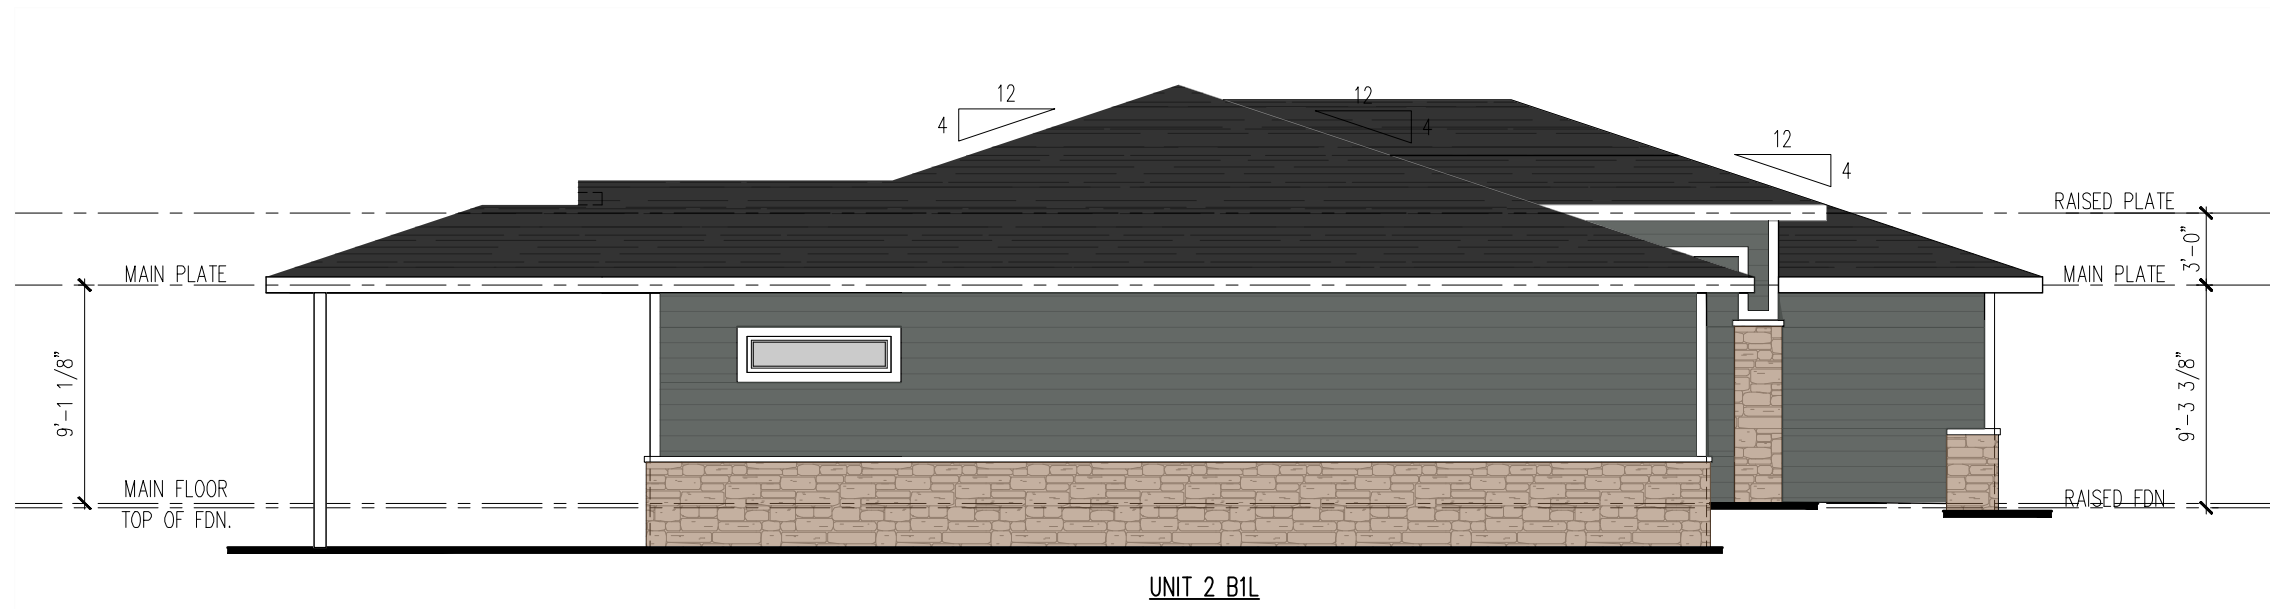

**LEFT ELEVATION**

SCALE: NTS


**NORTHWEST TOWNHOMES  
2 UNIT BUILDING**



**FRONT ELEVATION**

SCALE: NTS

Stone Wainscot: 20%  
Cement Board Siding: 80%

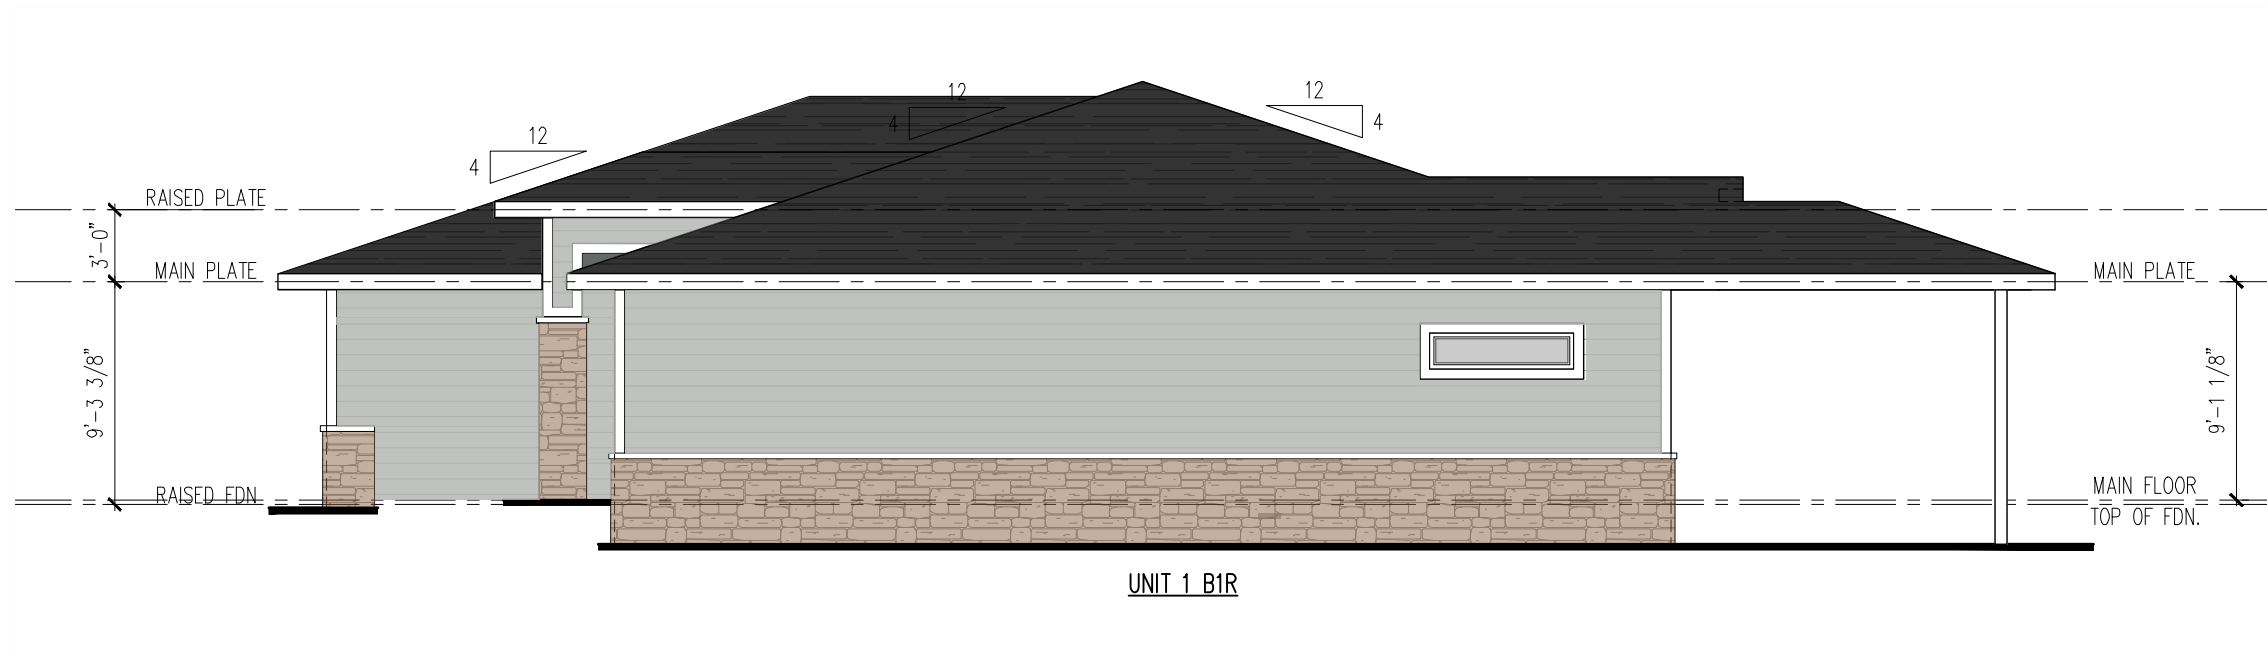

**RIGHT ELEVATION**


SCALE: NTS

**NORTHWEST TOWNHOMES  
2 UNIT BUILDING**



**REAR ELEVATION**

SCALE: NTS

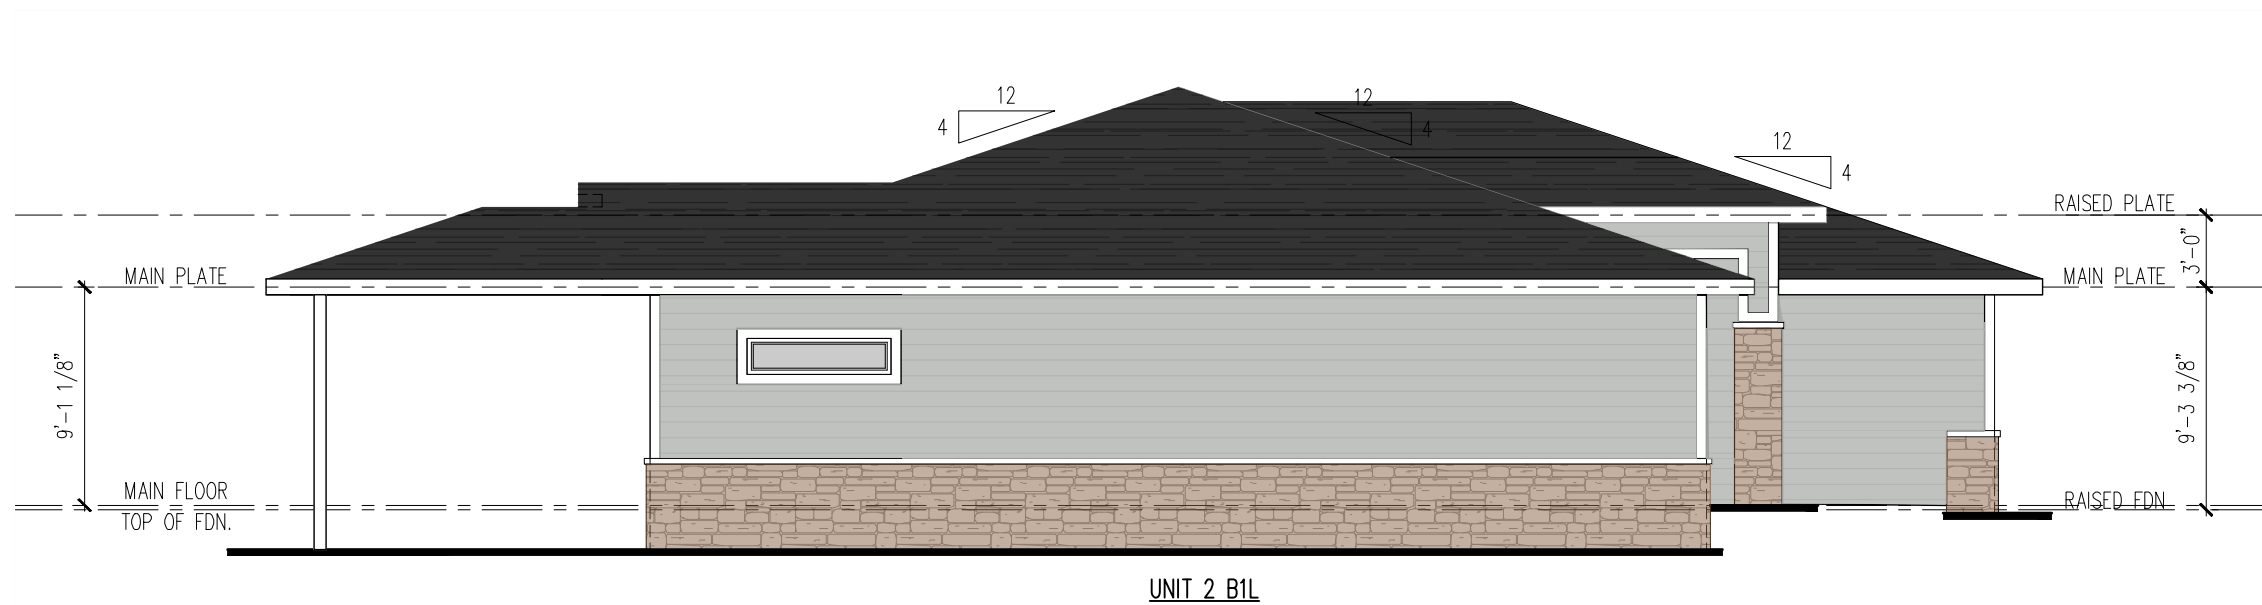

**LEFT ELEVATION**

SCALE: NTS


**NORTHWEST TOWNHOMES  
2 UNIT BUILDING**



**FRONT ELEVATION**

SCALE: NTS

Stone Wainscot: 20%  
Cement Board Siding: 80%

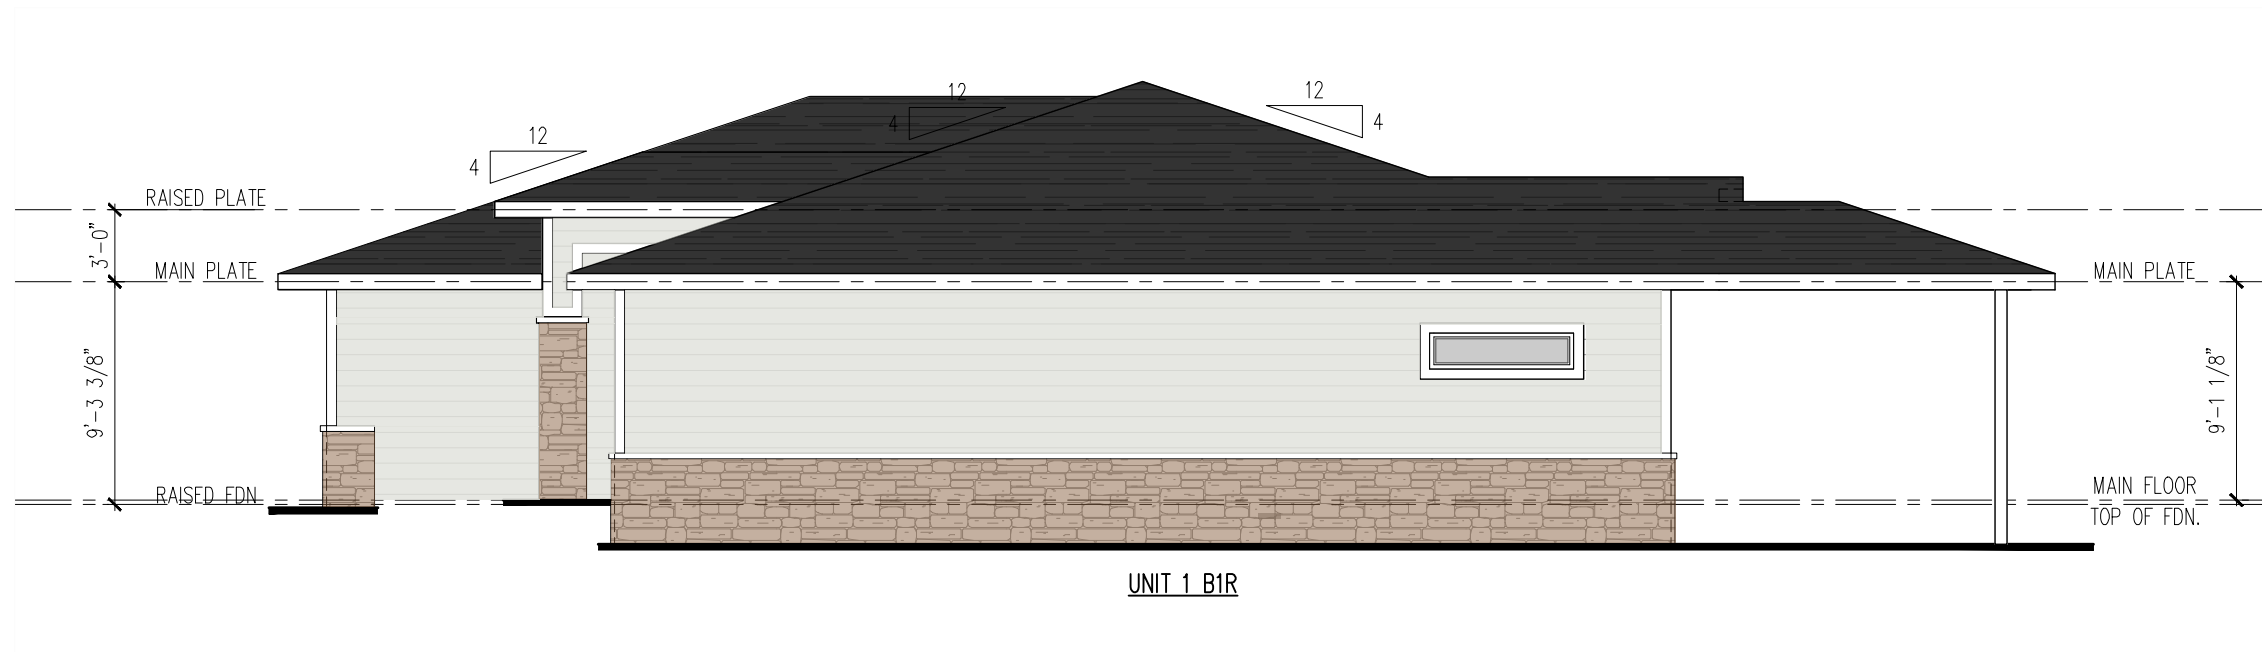

**RIGHT ELEVATION**


SCALE: NTS

**NORTHWEST TOWNHOMES  
2 UNIT BUILDING**



**REAR ELEVATION**

SCALE: NTS

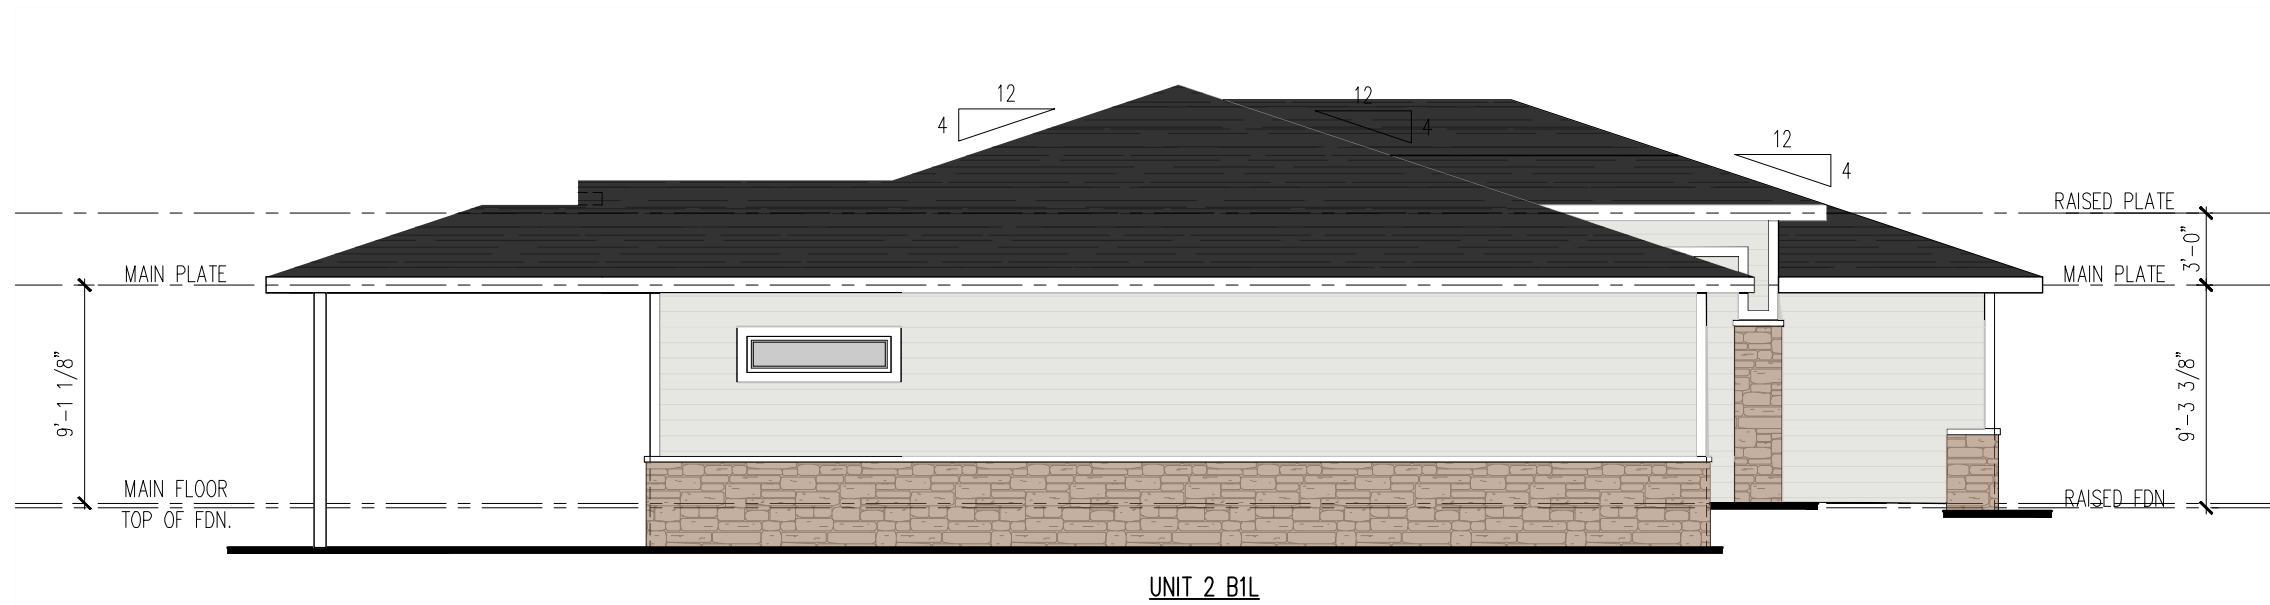

**LEFT ELEVATION**

SCALE: NTS


**NORTHWEST TOWNHOMES  
2 UNIT BUILDING**



**FRONT ELEVATION**

SCALE: NTS


Stone Wainscot: 20%  
Cement Board Siding: 80%

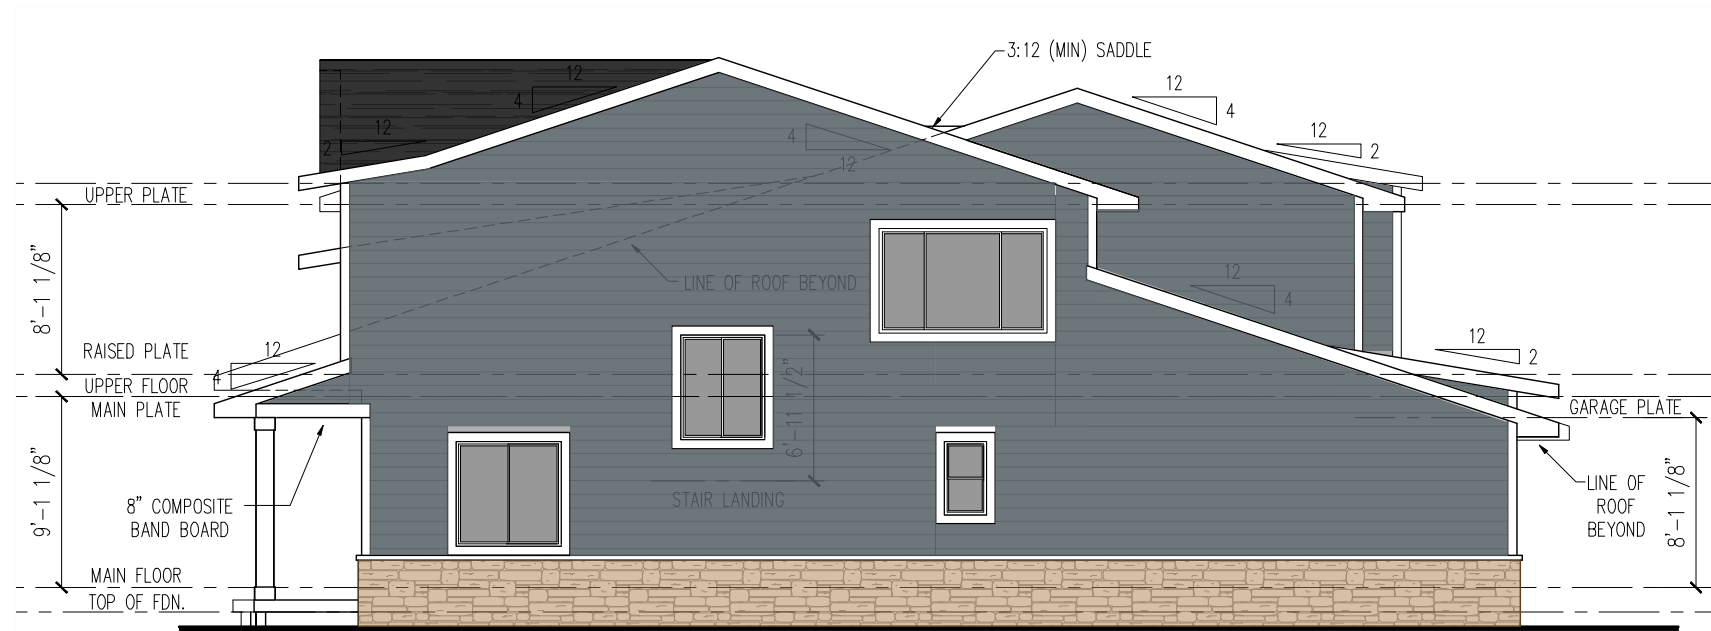

**RIGHT ELEVATION**


SCALE: NTS

**NORTHWEST TOWNHOMES  
4 UNIT BUILDING**

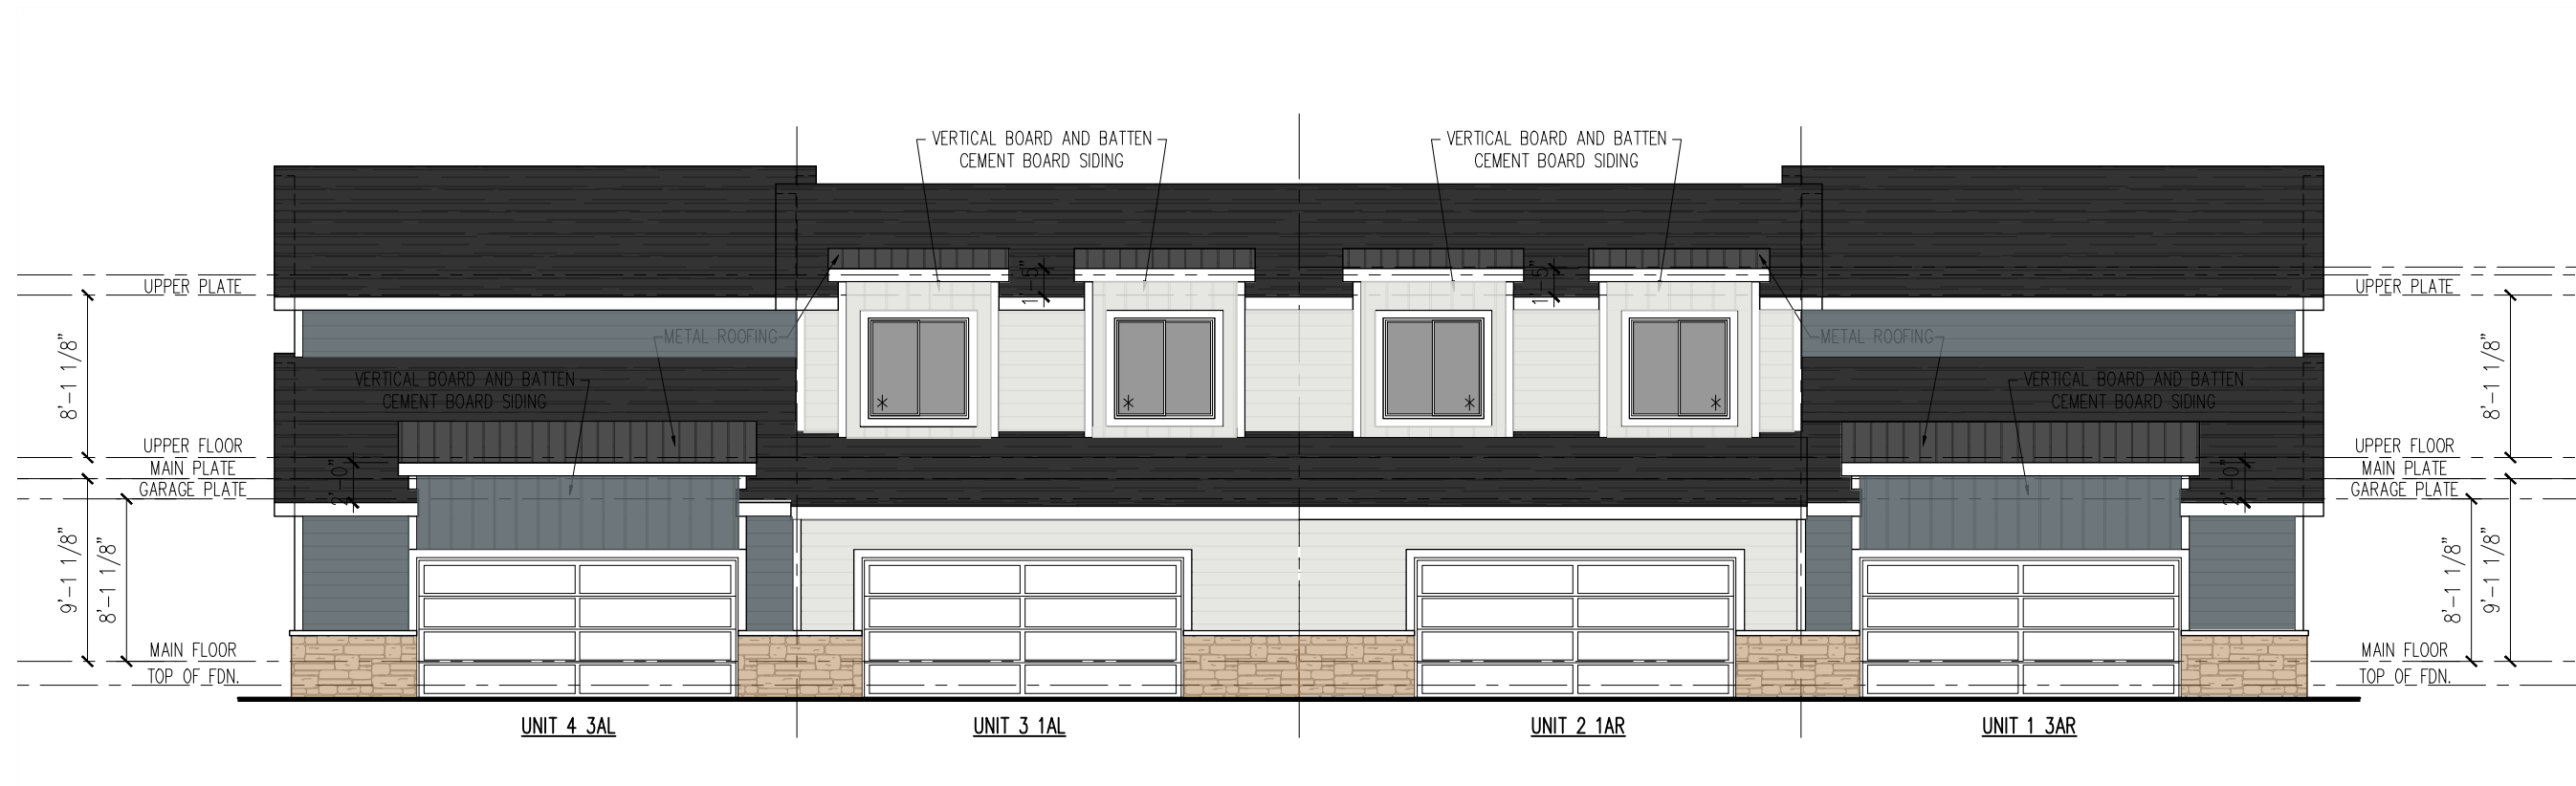

**REAR ELEVATION**

SCALE: NTS

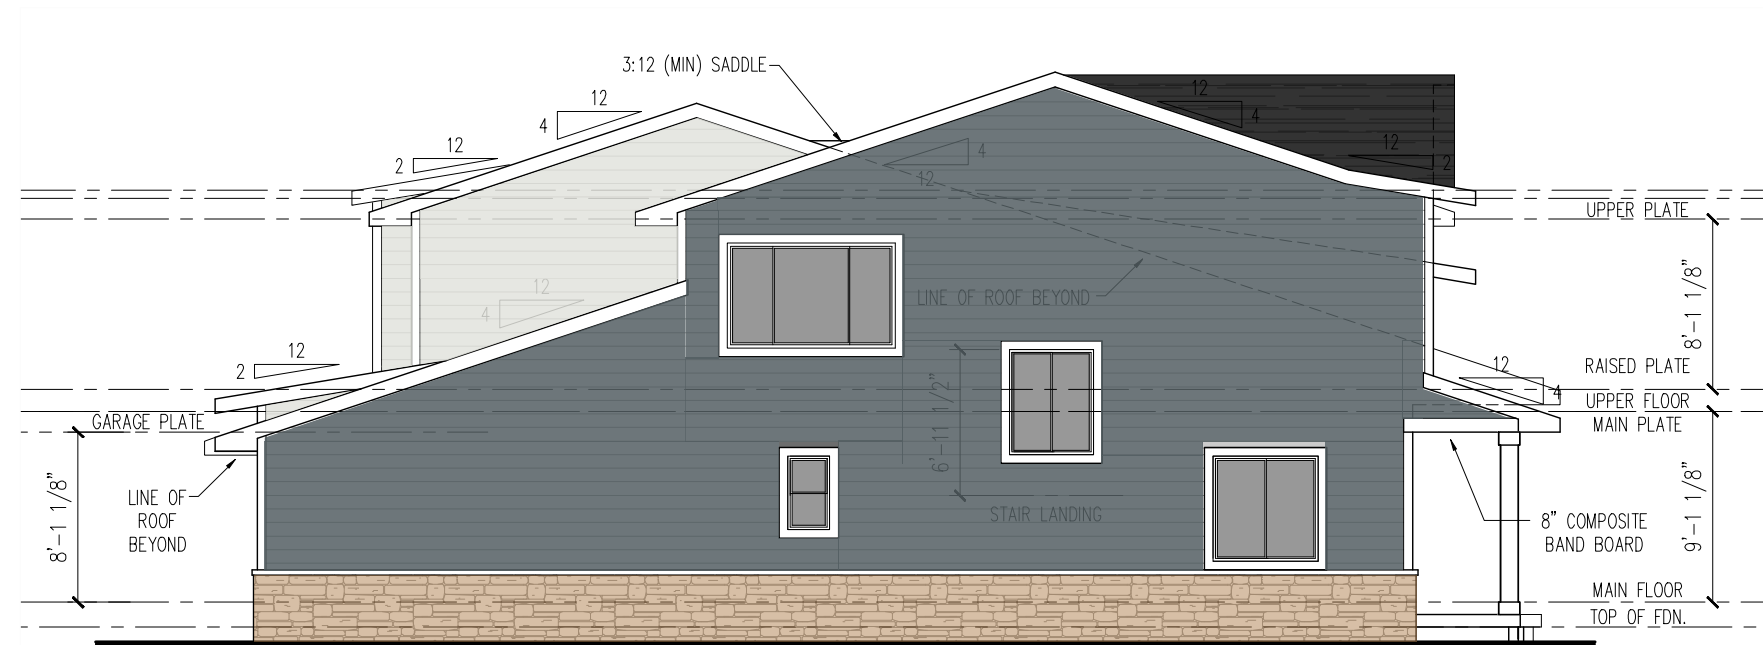

UNIT 4 3AL

**LEFT ELEVATION**

SCALE: NTS


**NORTHWEST TOWNHOMES  
4 UNIT BUILDING**



Stone Wainscot: 20%  
Cement Board Siding: 80%

### FRONT ELEVATION


SCALE: NTS

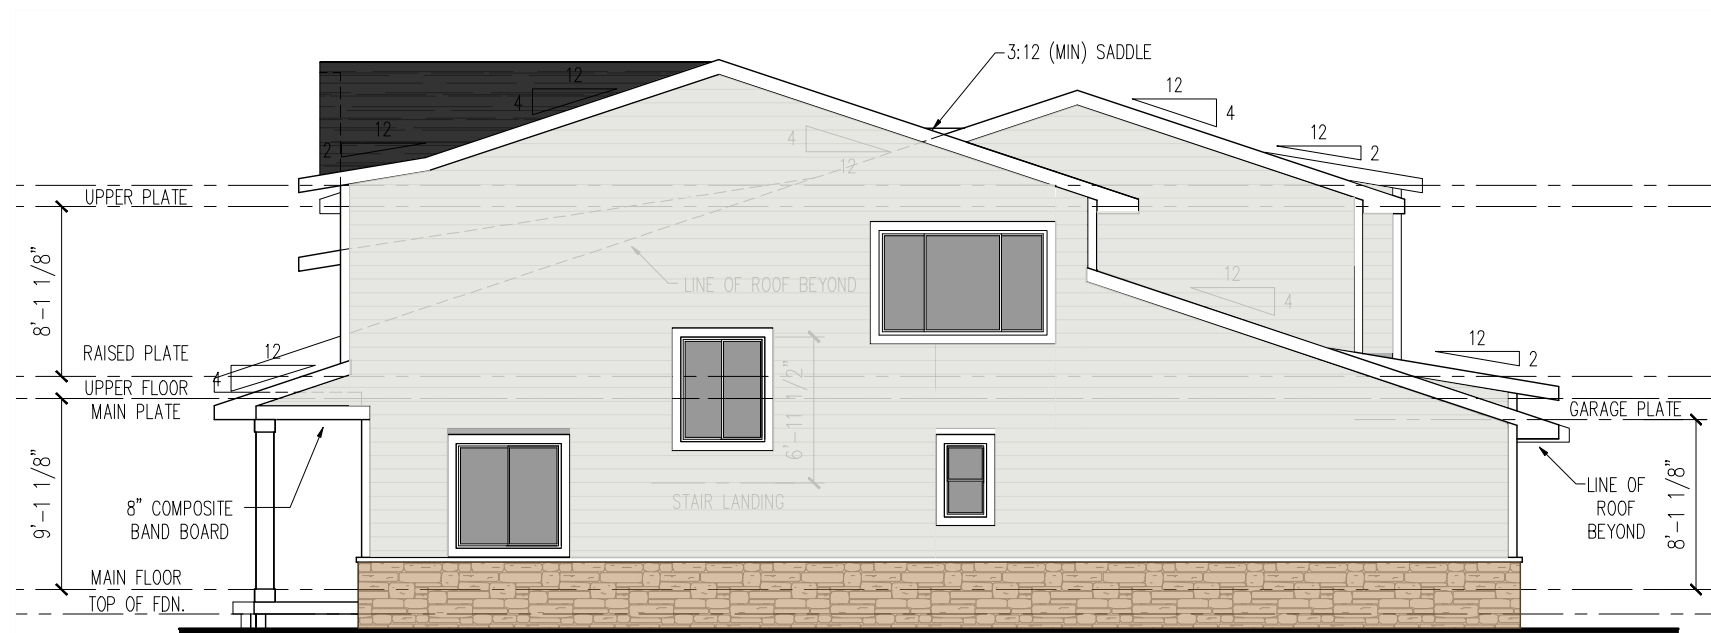

### RIGHT ELEVATION


SCALE: NTS

## NORTHWEST TOWNHOMES 4 UNIT BUILDING

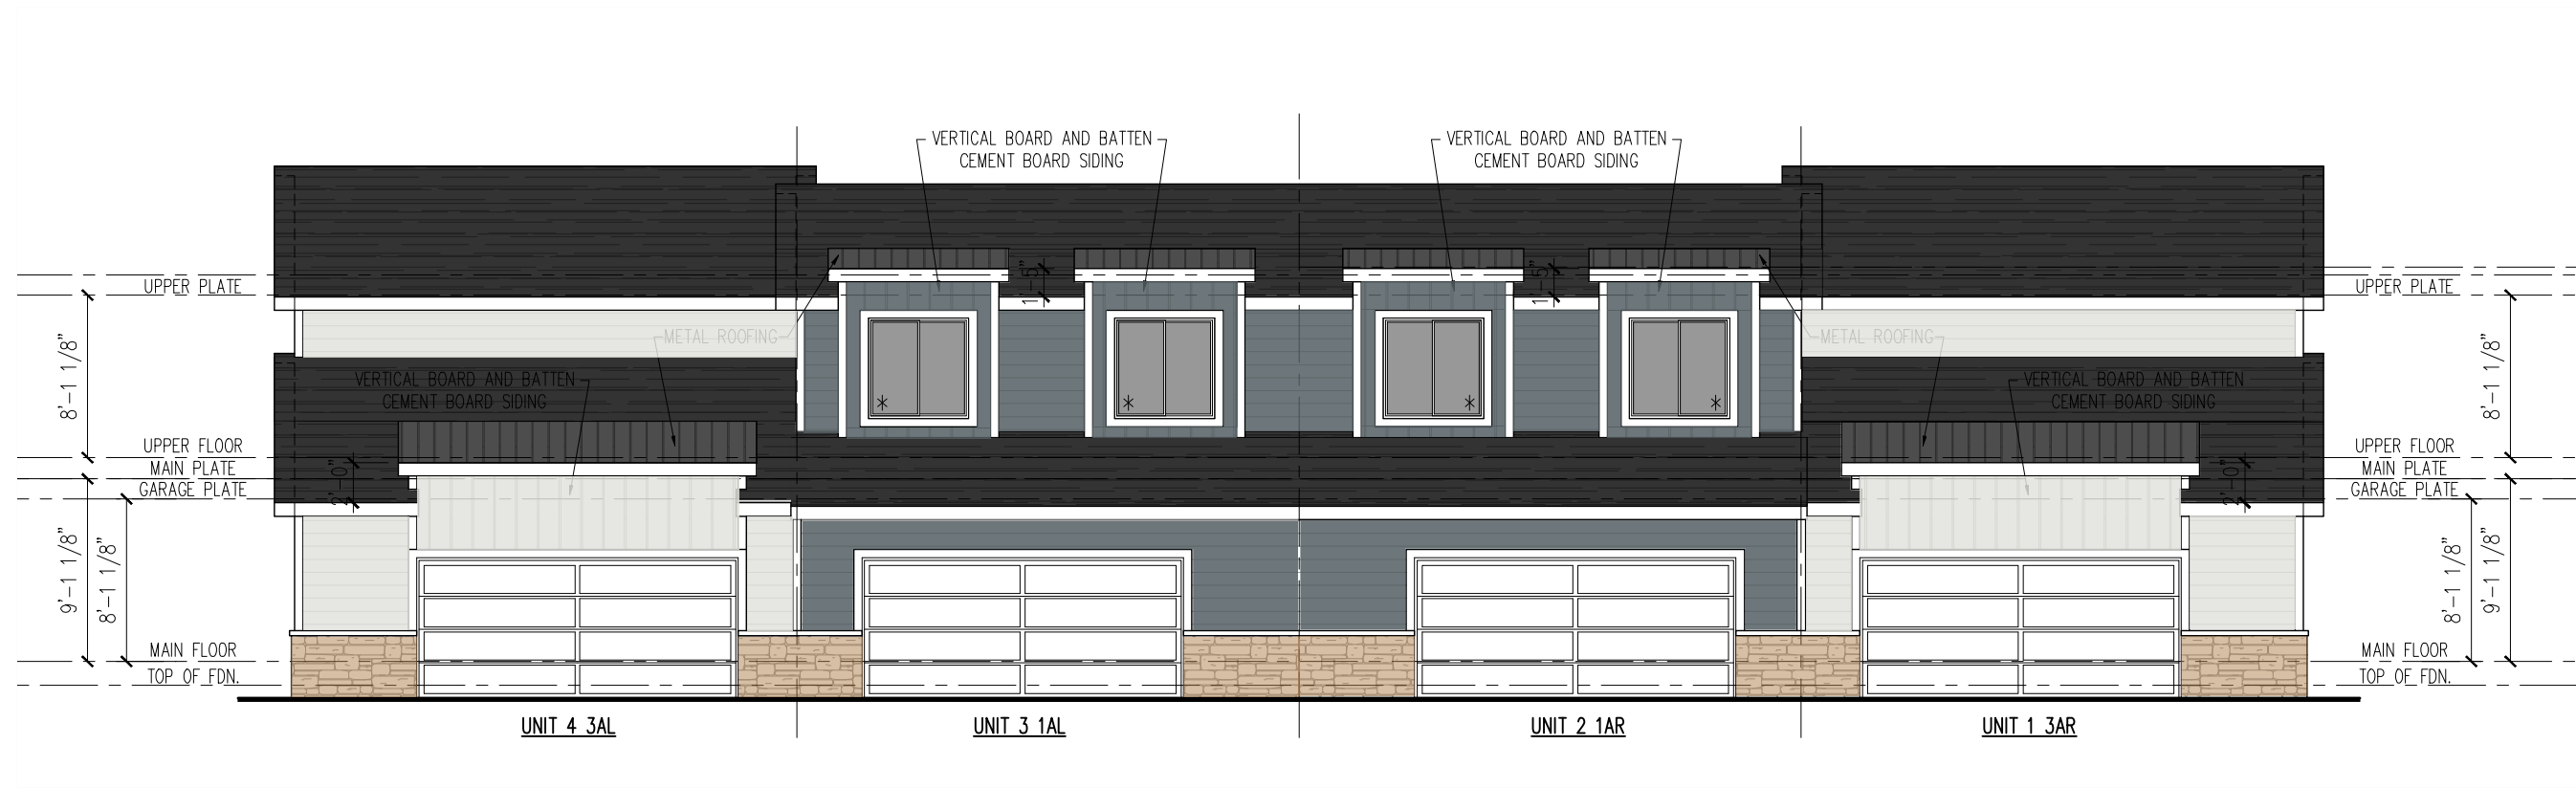

**REAR ELEVATION**

SCALE: NTS

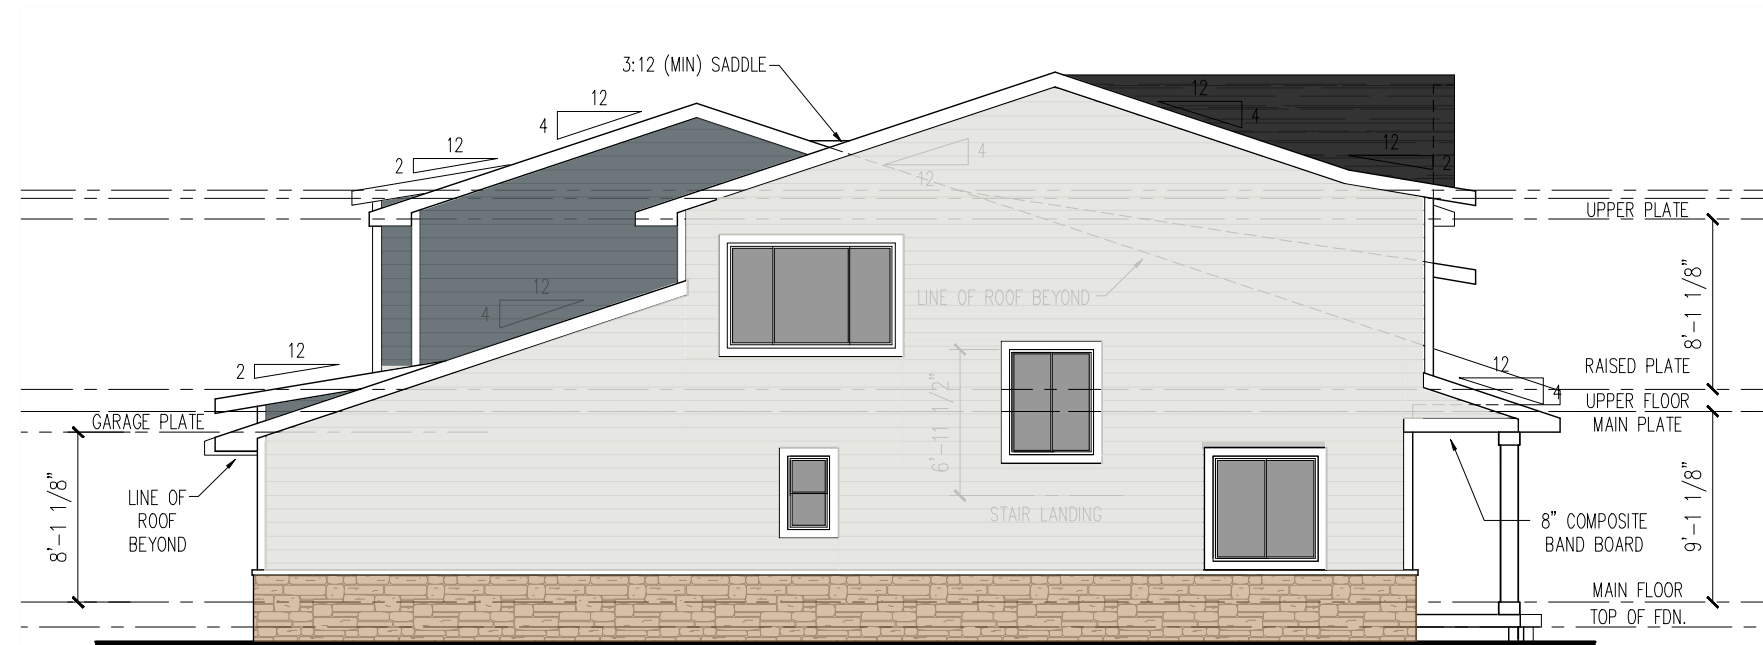

UNIT 4 3AL

**LEFT ELEVATION**

SCALE: NTS


**NORTHWEST TOWNHOMES  
4 UNIT BUILDING**





**REAR ELEVATION**


SCALE: NTS

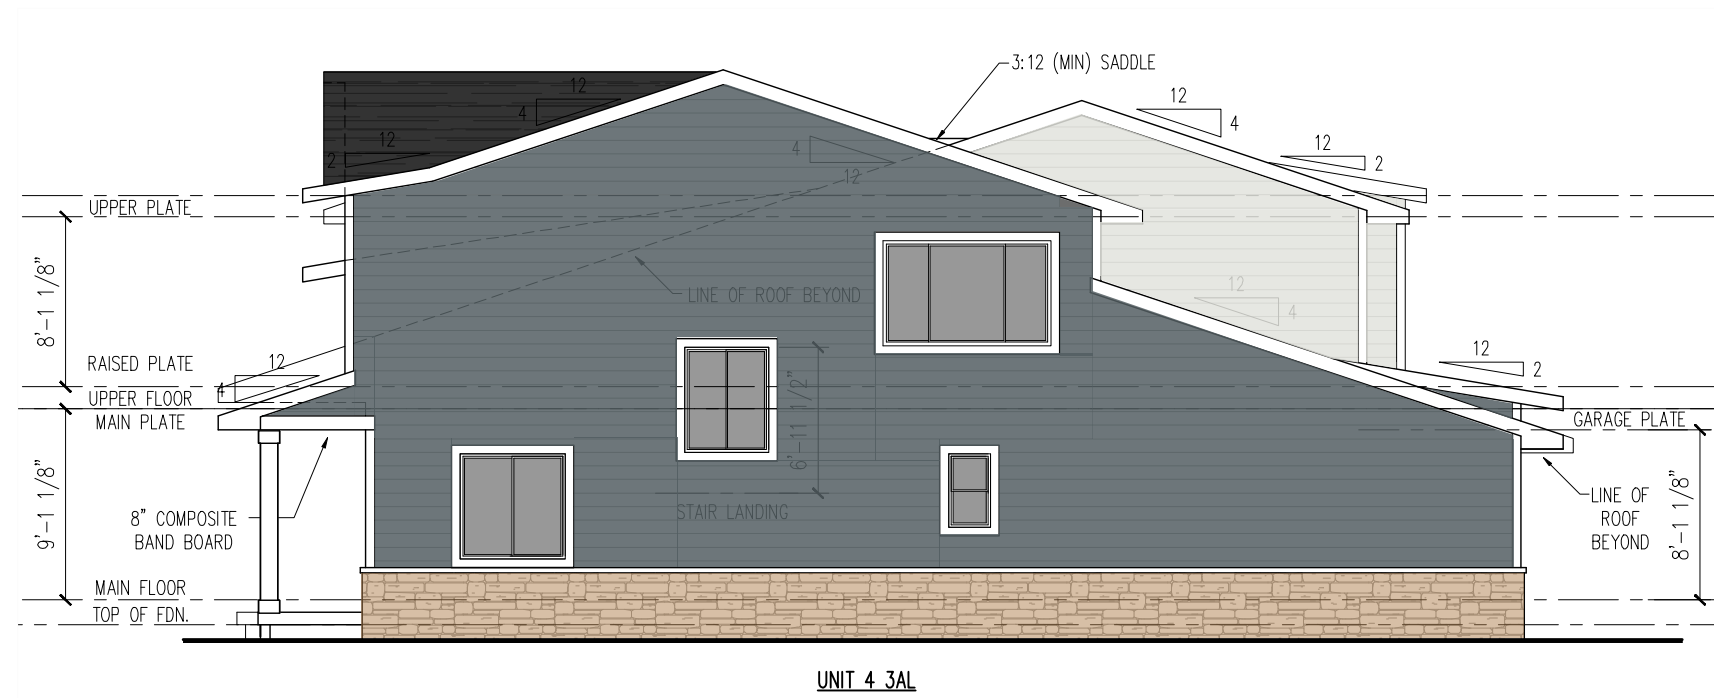

**LEFT ELEVATION**

SCALE: NTS

**NORTHWEST TOWNHOMES  
5 UNIT BUILDING**

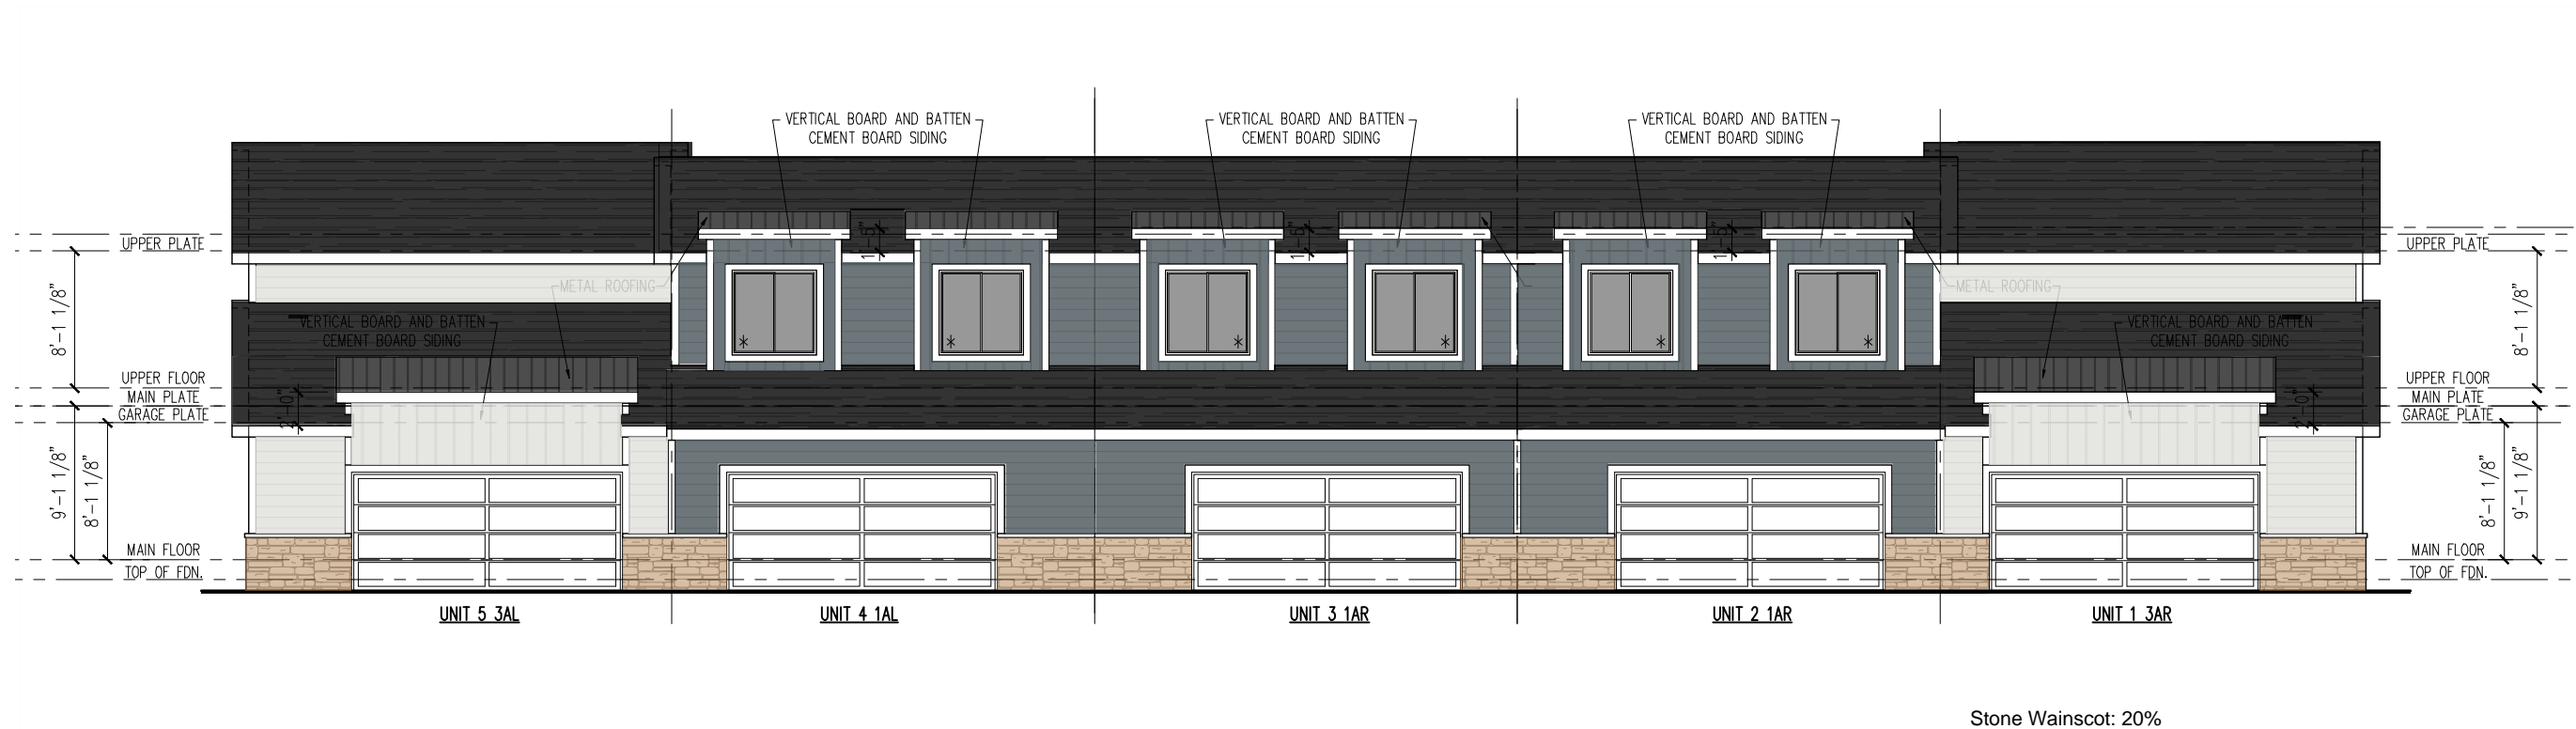

Stone Wainscot: 20%  
Cement Board Siding: 80%

**REAR ELEVATION**

SCALE: NTS



UNIT 4 3AL

**LEFT ELEVATION**


SCALE: NTS

**NORTHWEST TOWNHOMES  
5 UNIT BUILDING**



**REAR ELEVATION**

SCALE: NTS

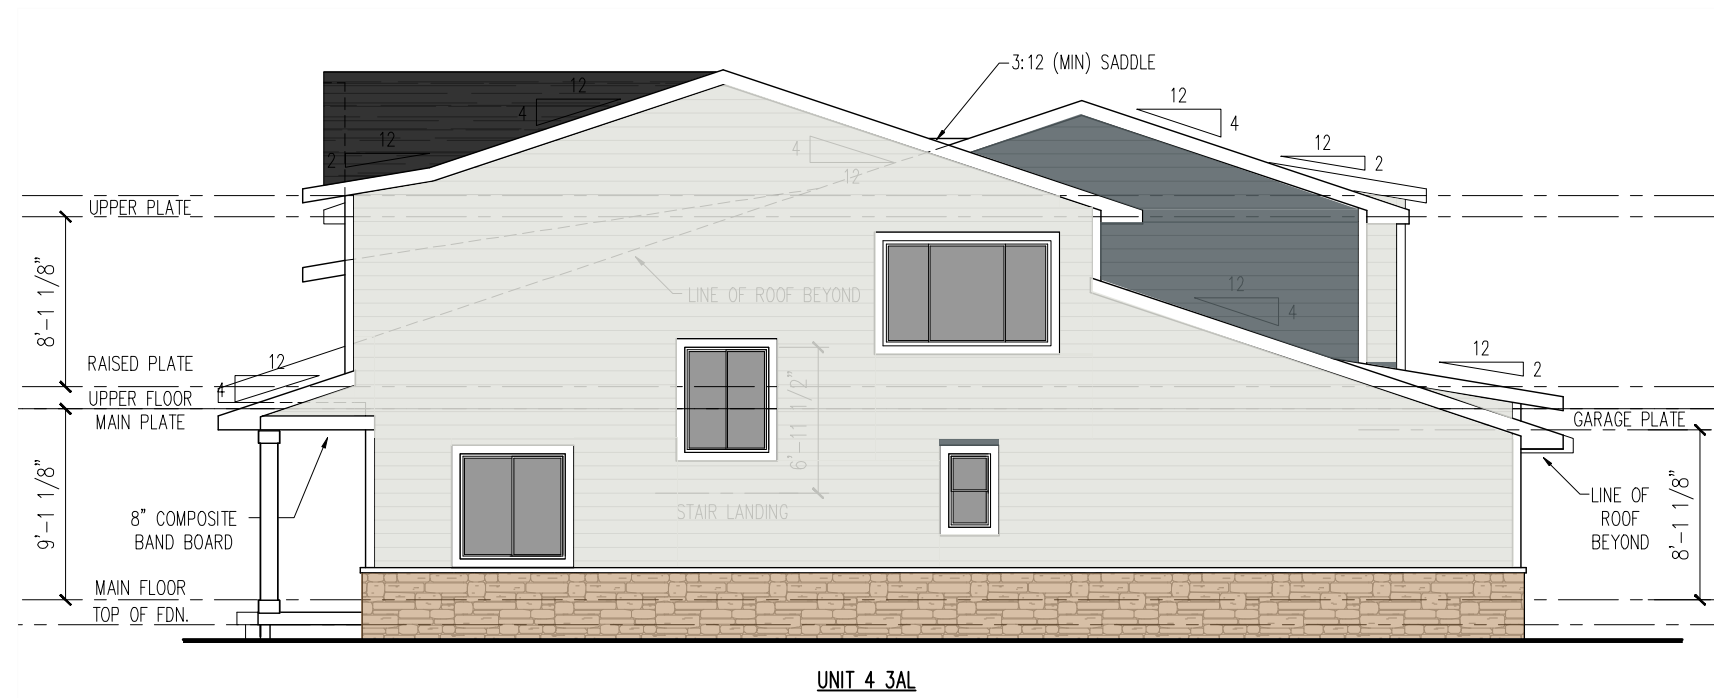

**LEFT ELEVATION**

SCALE: NTS

**NORTHWEST TOWNHOMES  
5 UNIT BUILDING**



**FRONT ELEVATION**

SCALE: NTS


Stone Wainscot: 20%  
Cement Board Siding: 80%



**RIGHT ELEVATION**

SCALE: NTS

**NORTHWEST TOWNHOMES  
6 UNIT BUILDING**

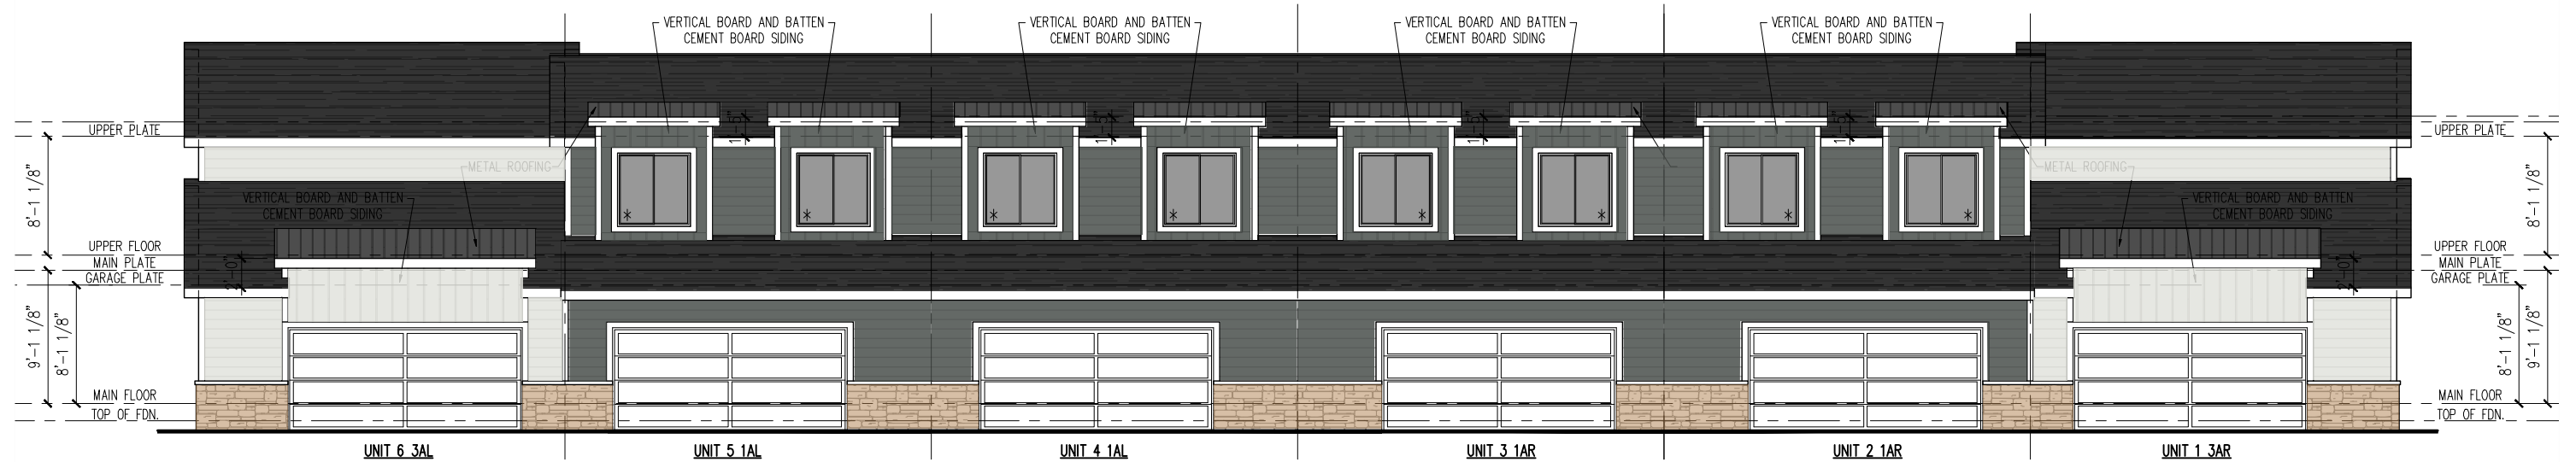

### REAR ELEVATION

SCALE: NTS



UNIT 1 3AL

### LEFT ELEVATION

SCALE: NTS

## NORTHWEST TOWNHOMES 6 UNIT BUILDING



**FRONT ELEVATION**

SCALE: NTS


Stone Wainscot: 20%  
Cement Board Siding: 80%



**RIGHT ELEVATION**


SCALE: NTS

**NORTHWEST TOWNHOMES  
6 UNIT BUILDING**

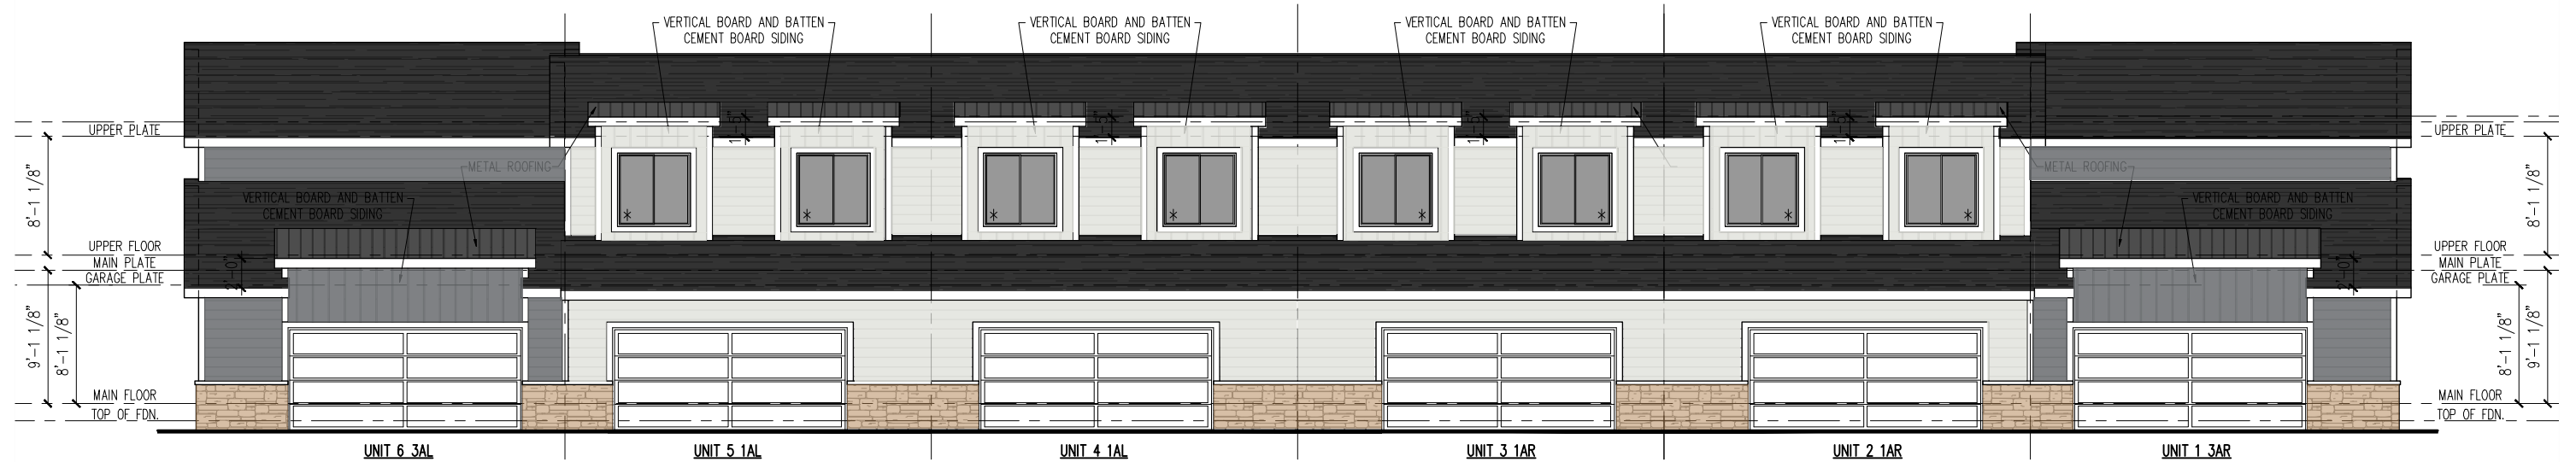

## REAR ELEVATION

SCALE: NTS

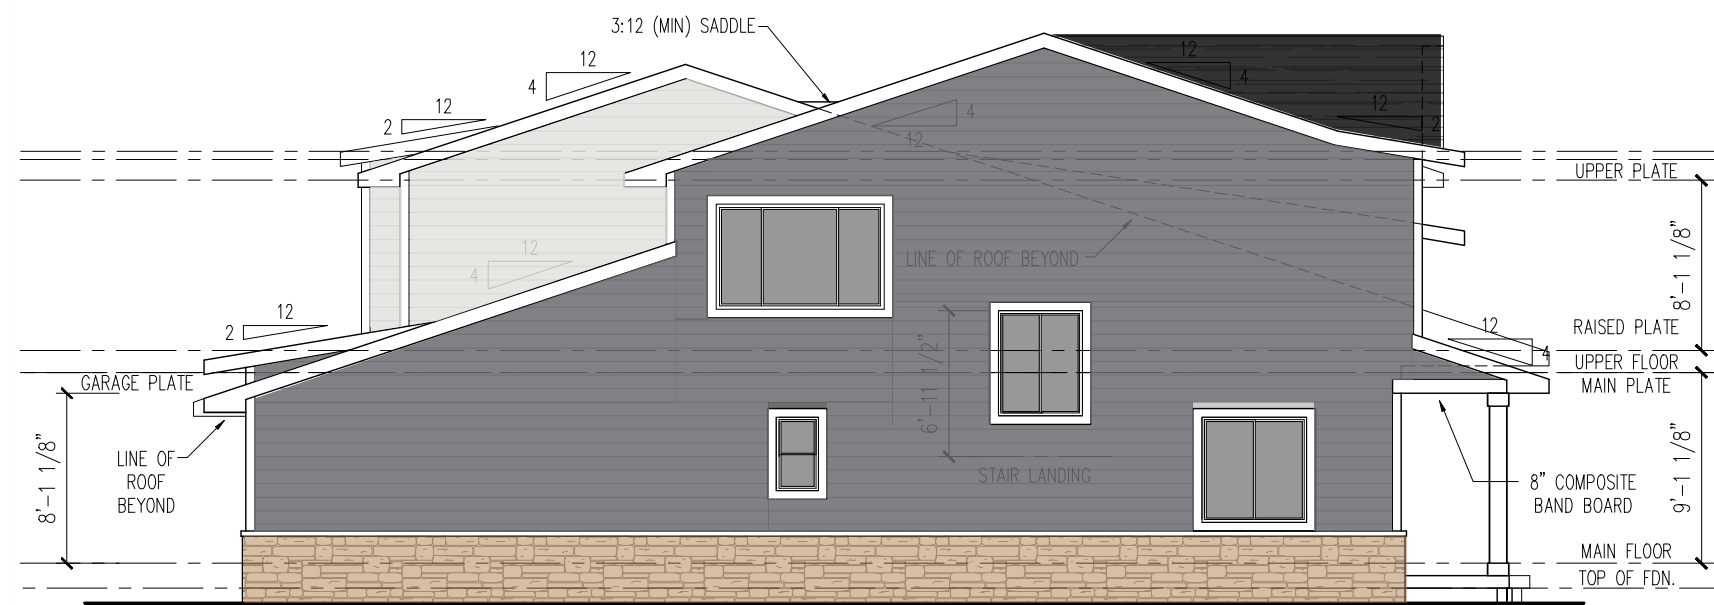

UNIT 1 3AL

## LEFT ELEVATION

SCALE: NTS

# NORTHWEST TOWNHOMES 6 UNIT BUILDING