



MARK	MATERIAL	AREA	PERCENTAGE
B1	Modular Brick	20150 SF	36%
C1	Precast Concrete Panels	6462 SF	11%
S1	Fiber Cement Lap Siding	22781 SF	40%
S2	Fiber Cement Panel Siding - James Hardie "Iron Gray" or similar	2910 SF	5%
S3	EIFS - Light	4369 SF	8%



1680 SW Ankeny Rd, #2D  
Ankeny, IA 50023  
Phone: (515) 597-5457  
Fax: (515) 597-5461  
www.jcorpdesignbuild.com

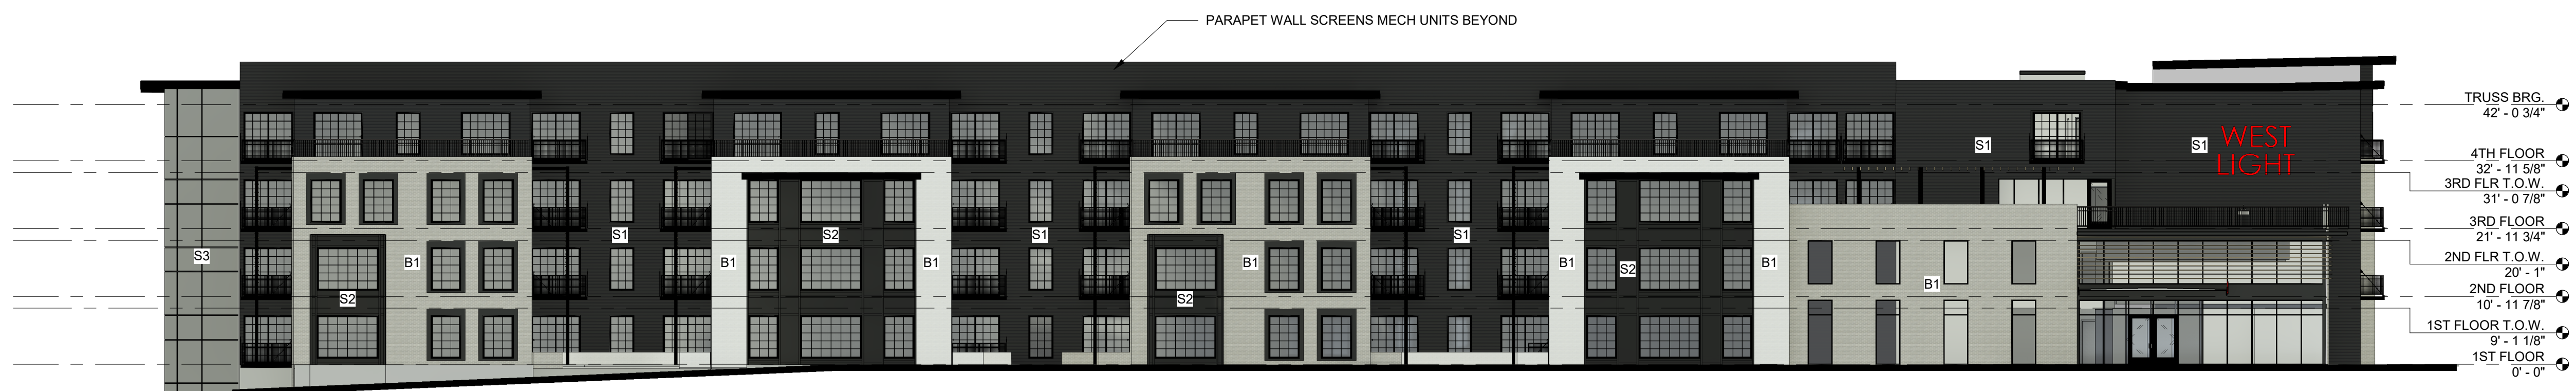

**1 WEST ELEVATION**  
SCALE: 1/16" = 1'-0"

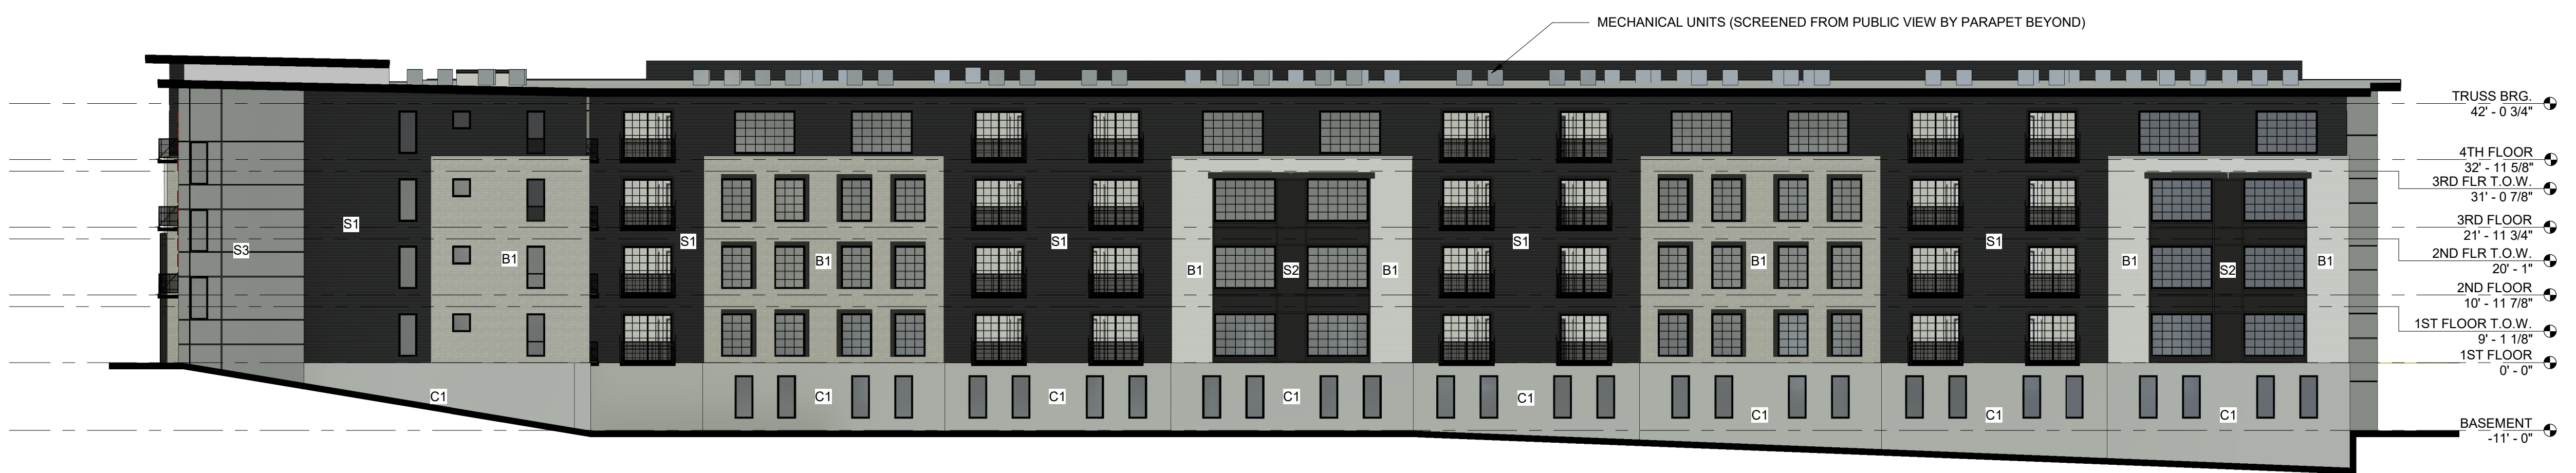

**2 EAST ELEVATION**  
SCALE: 1/16" = 1'-0"



**3 SOUTH ELEVATION**  
SCALE: 1/16" = 1'-0"



**4 NORTH ELEVATION**  
SCALE: 1/16" = 1'-0"

PRELIMINARY - NOT FOR CONSTRUCTION

PROJECT:  
**West Light**  
Waukee, IA

REVISIONS:


**06 / 07 / 2022**  
PROJECT NO: **19-051**  
CONTENTS:  
Elevations  
SHEET NO:  
**A201**