



4 RIGHT ELEVATION
SCALE: 3/16" = 1'-0"




3 FRONT ELEVATION
SCALE: 3/16" = 1'-0"

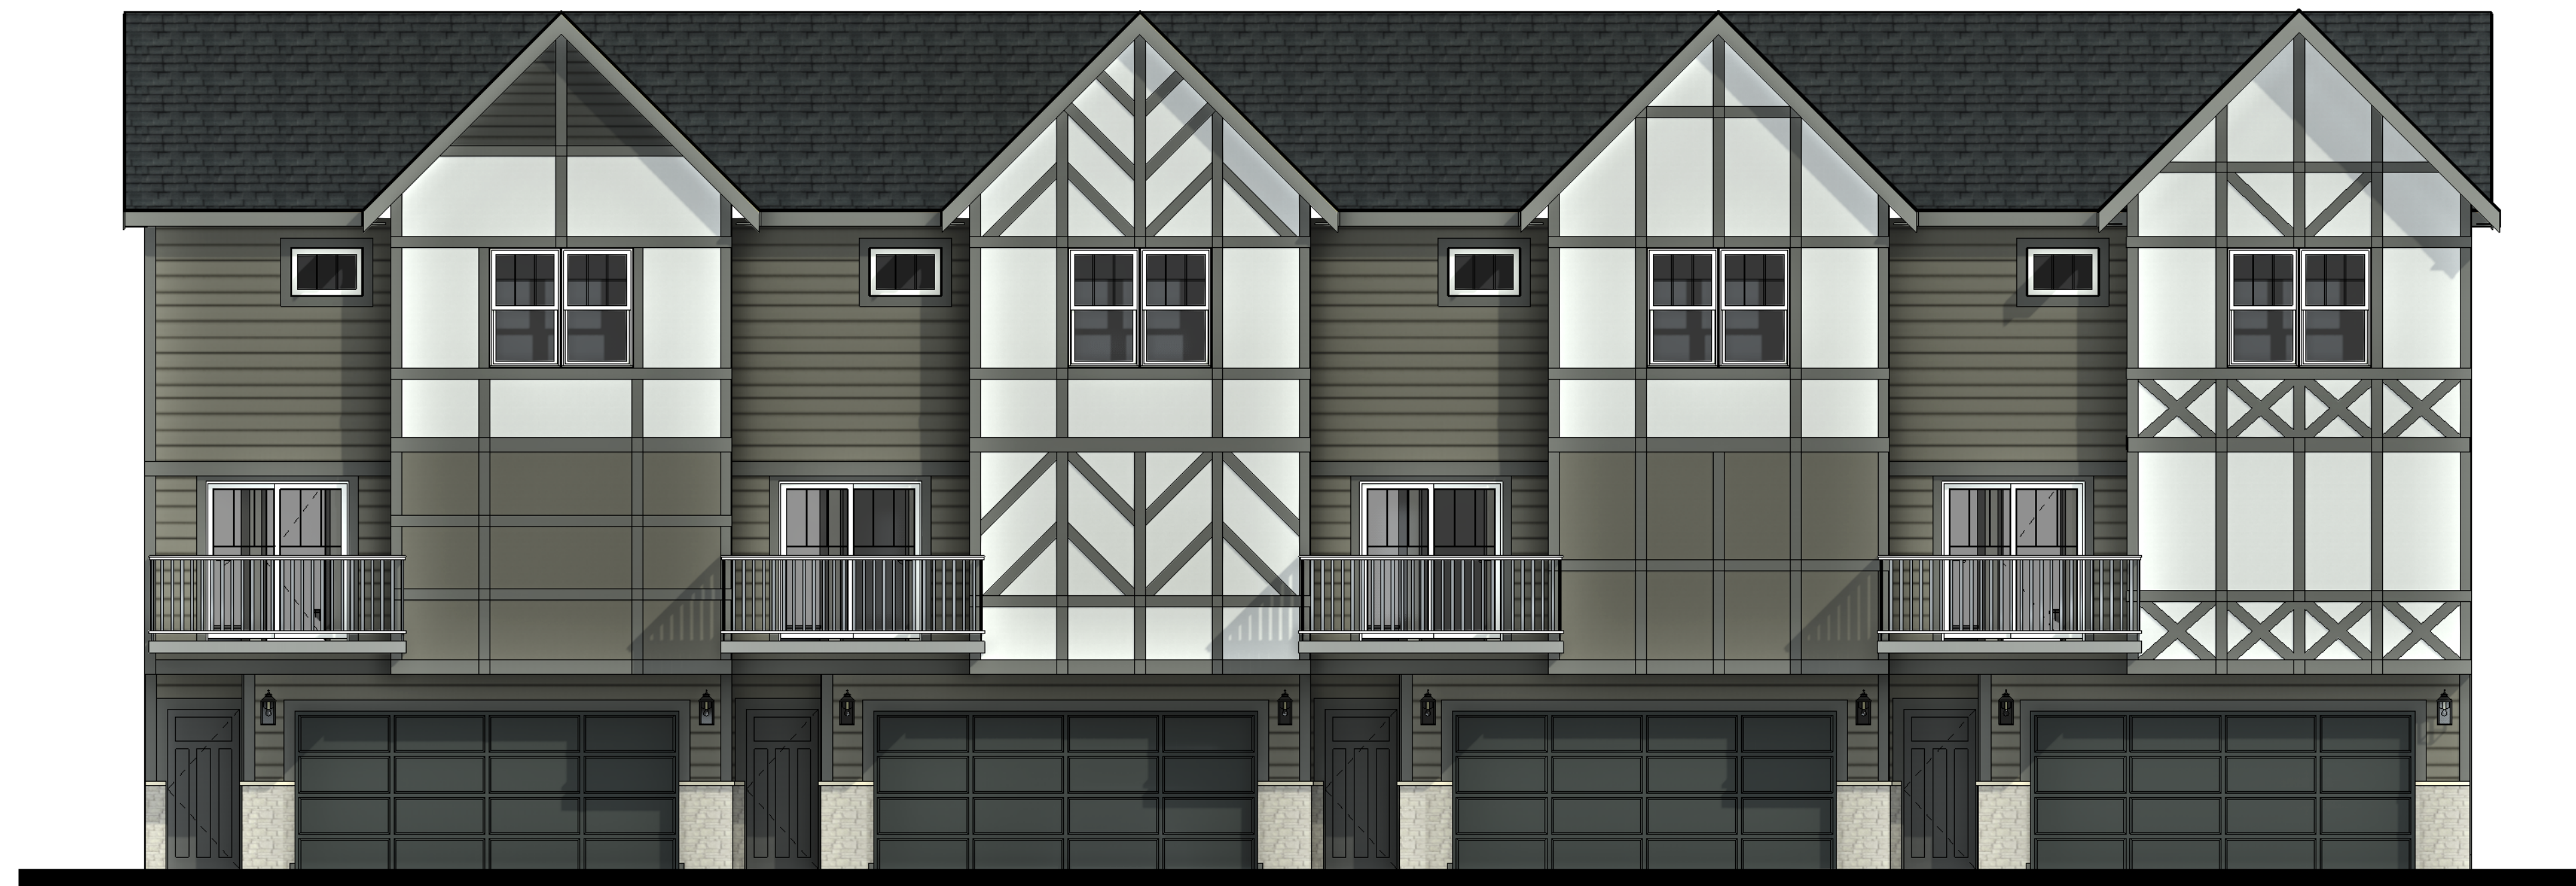


2 BACK ELEVATION
SCALE: 3/16" = 1'-0"

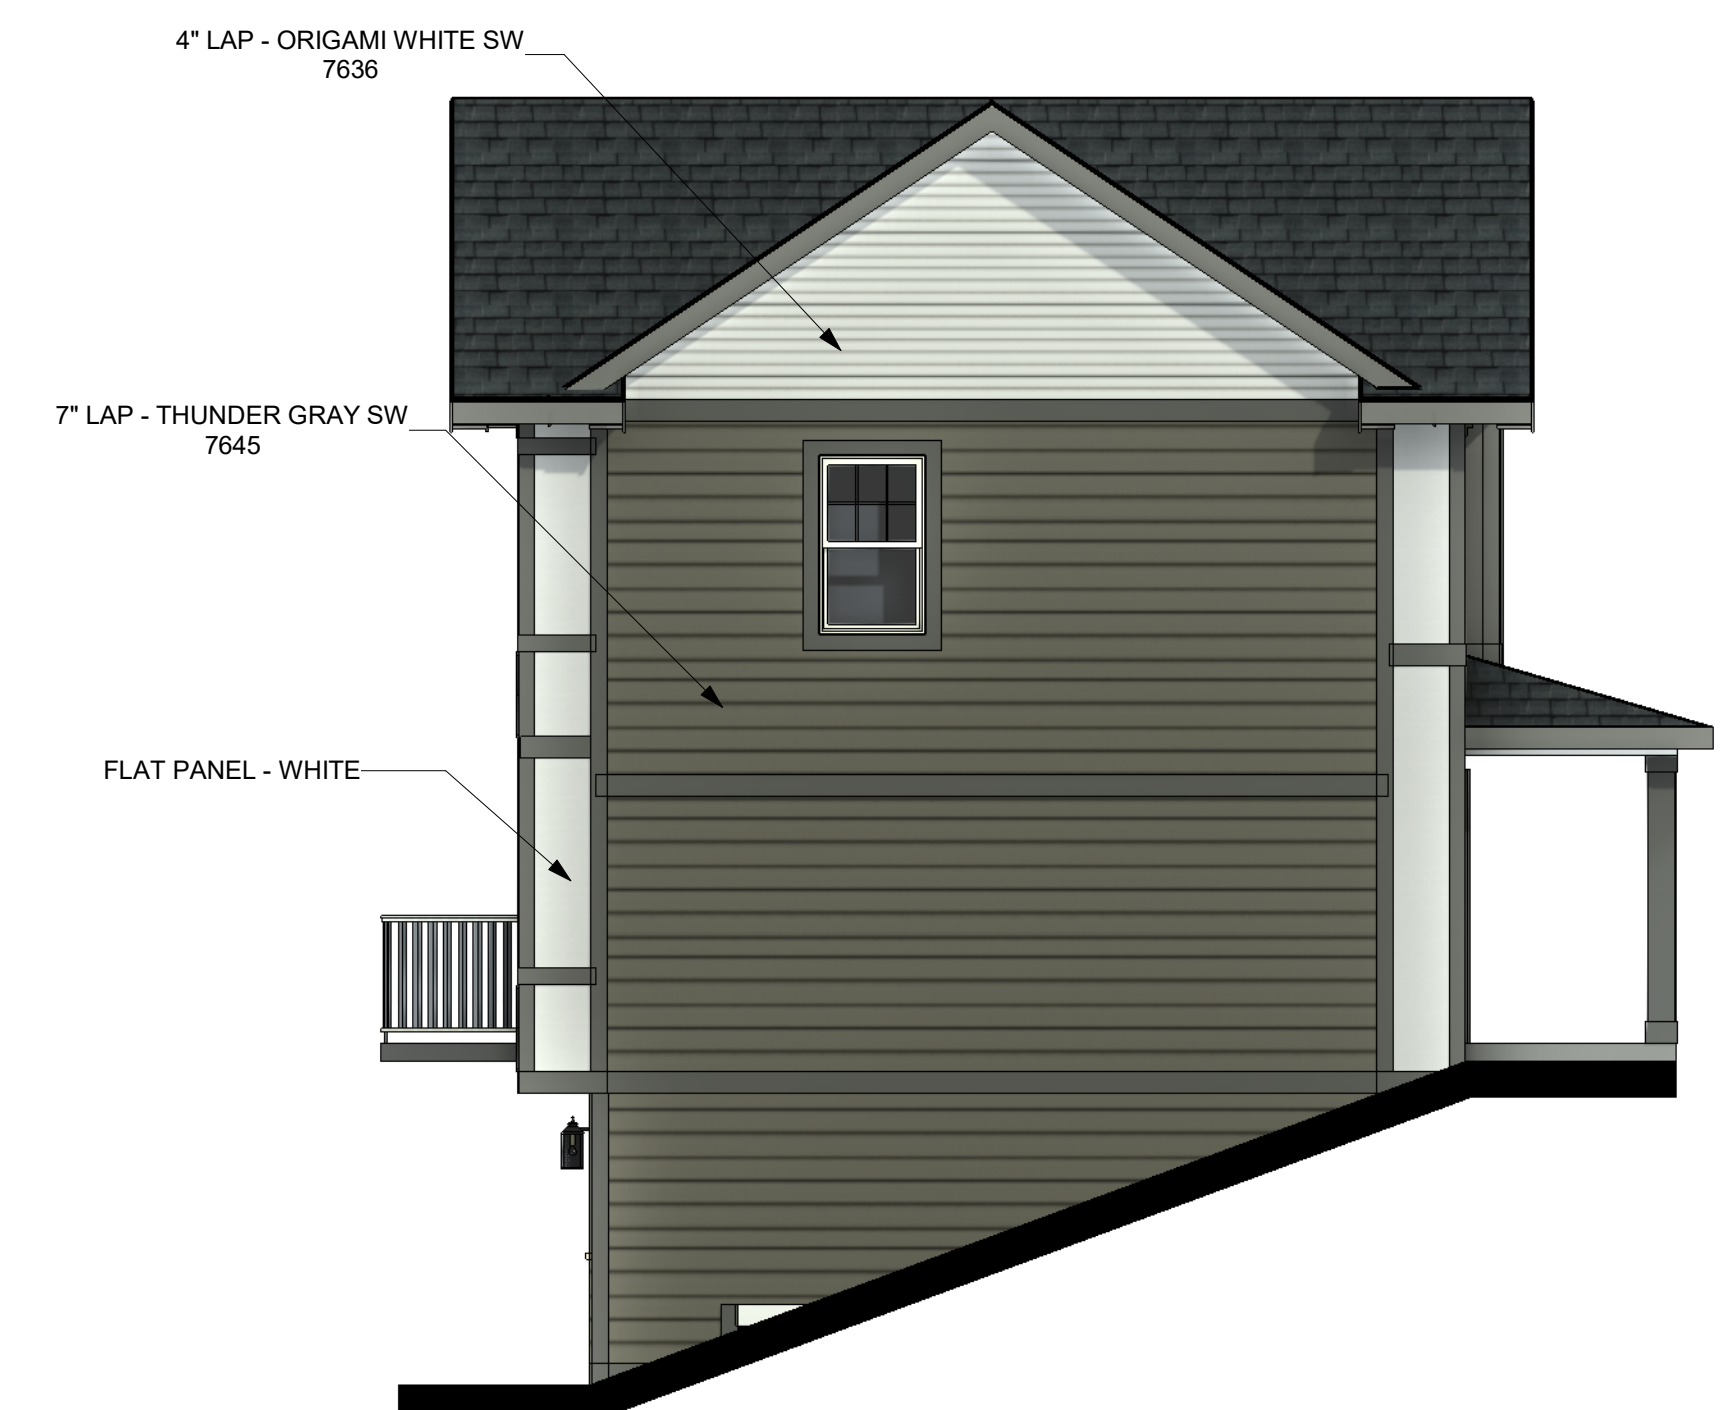


1 LEFT ELEVATION
SCALE: 3/16" = 1'-0"

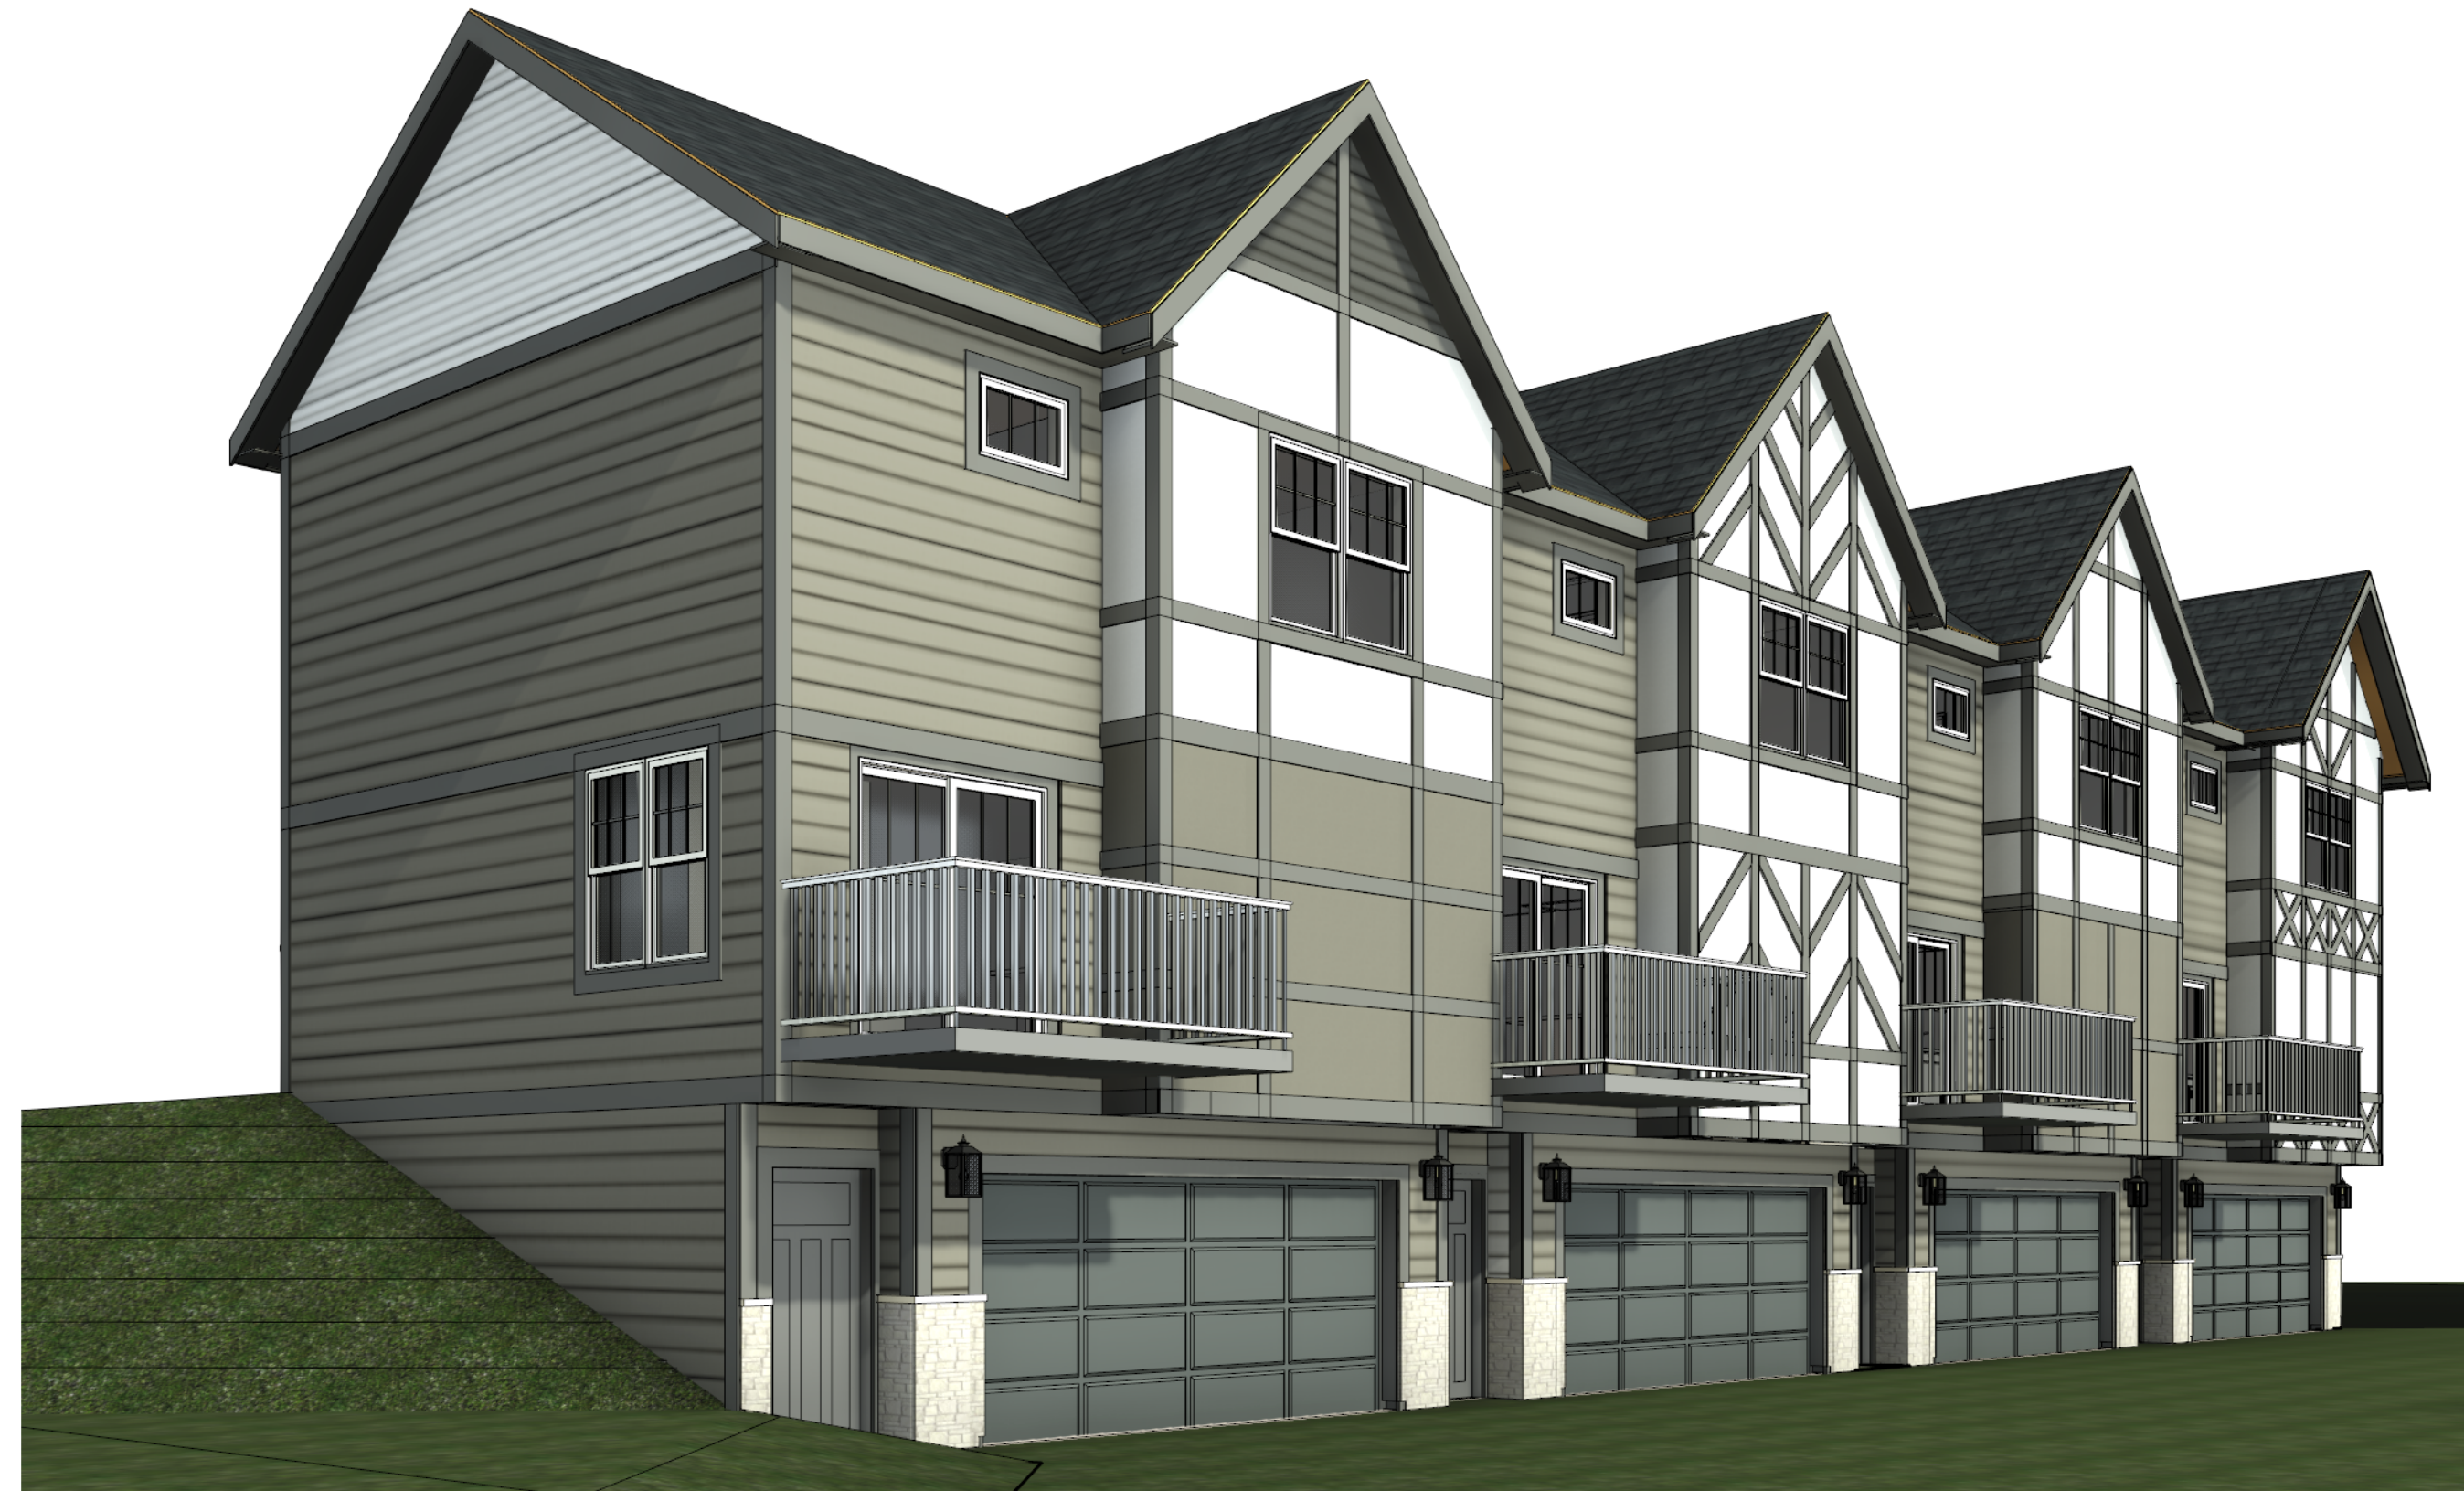


1 Front Corner 1
SCALE:

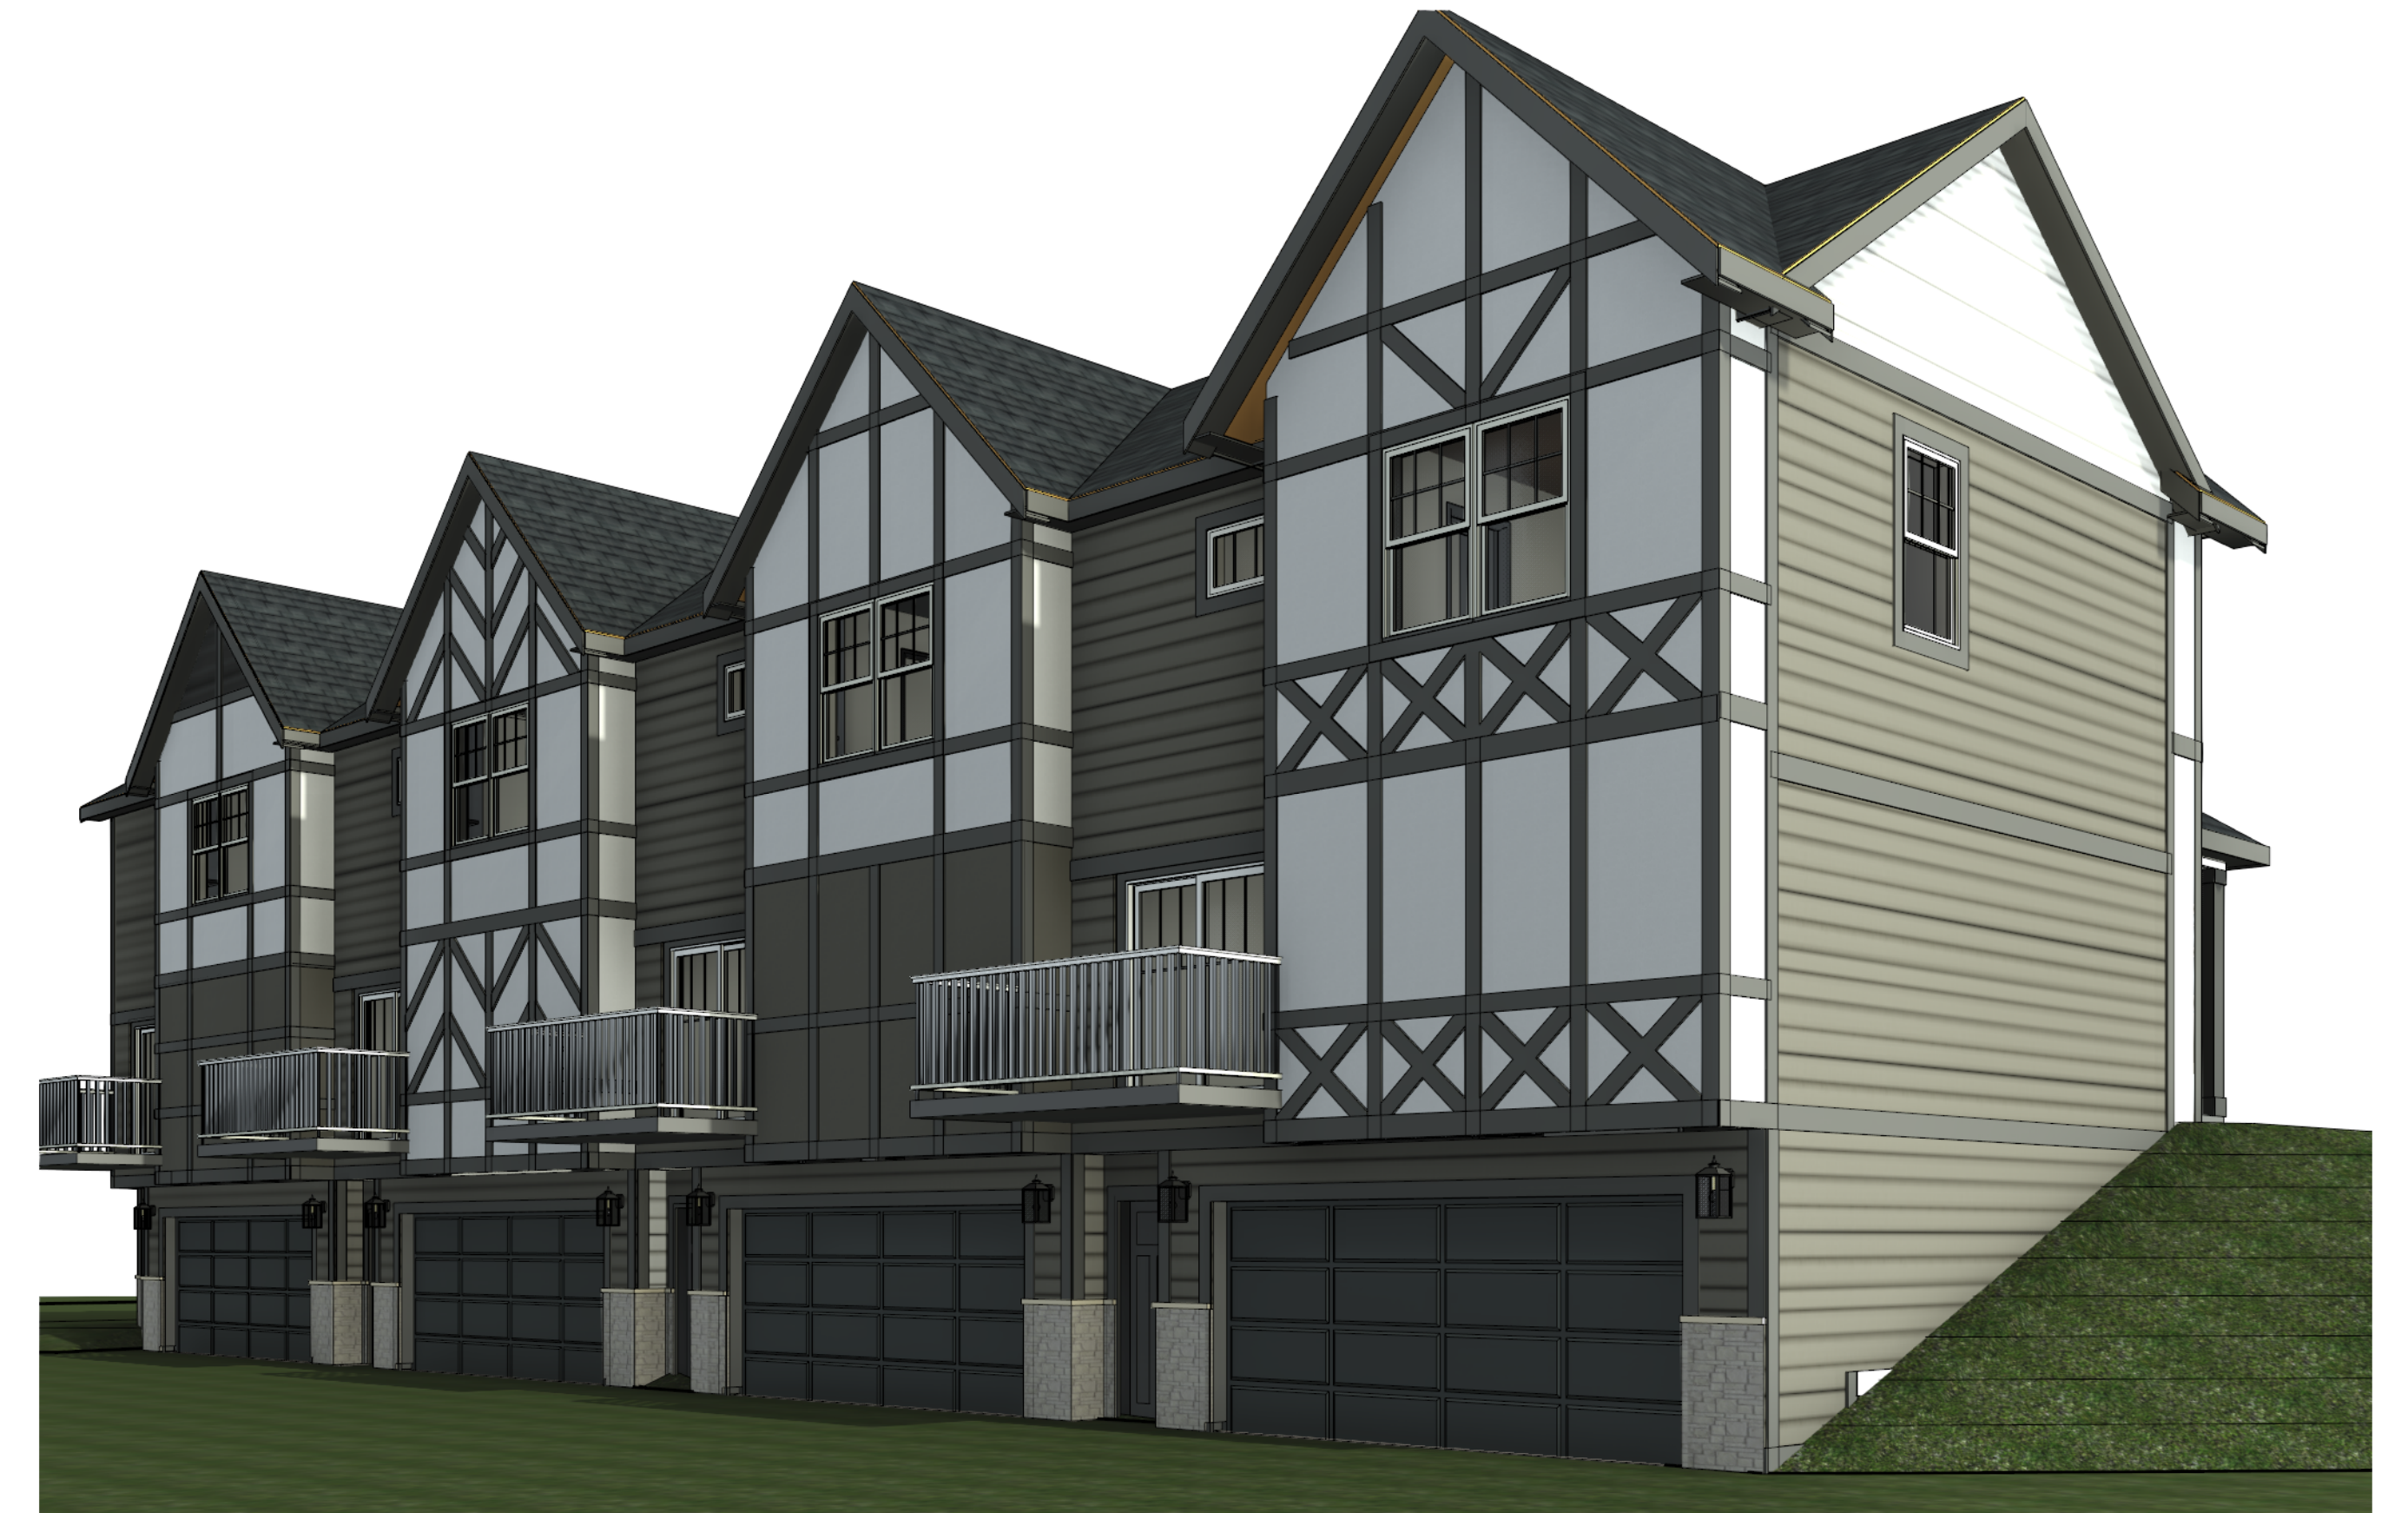


2 Front Corner 2
SCALE:

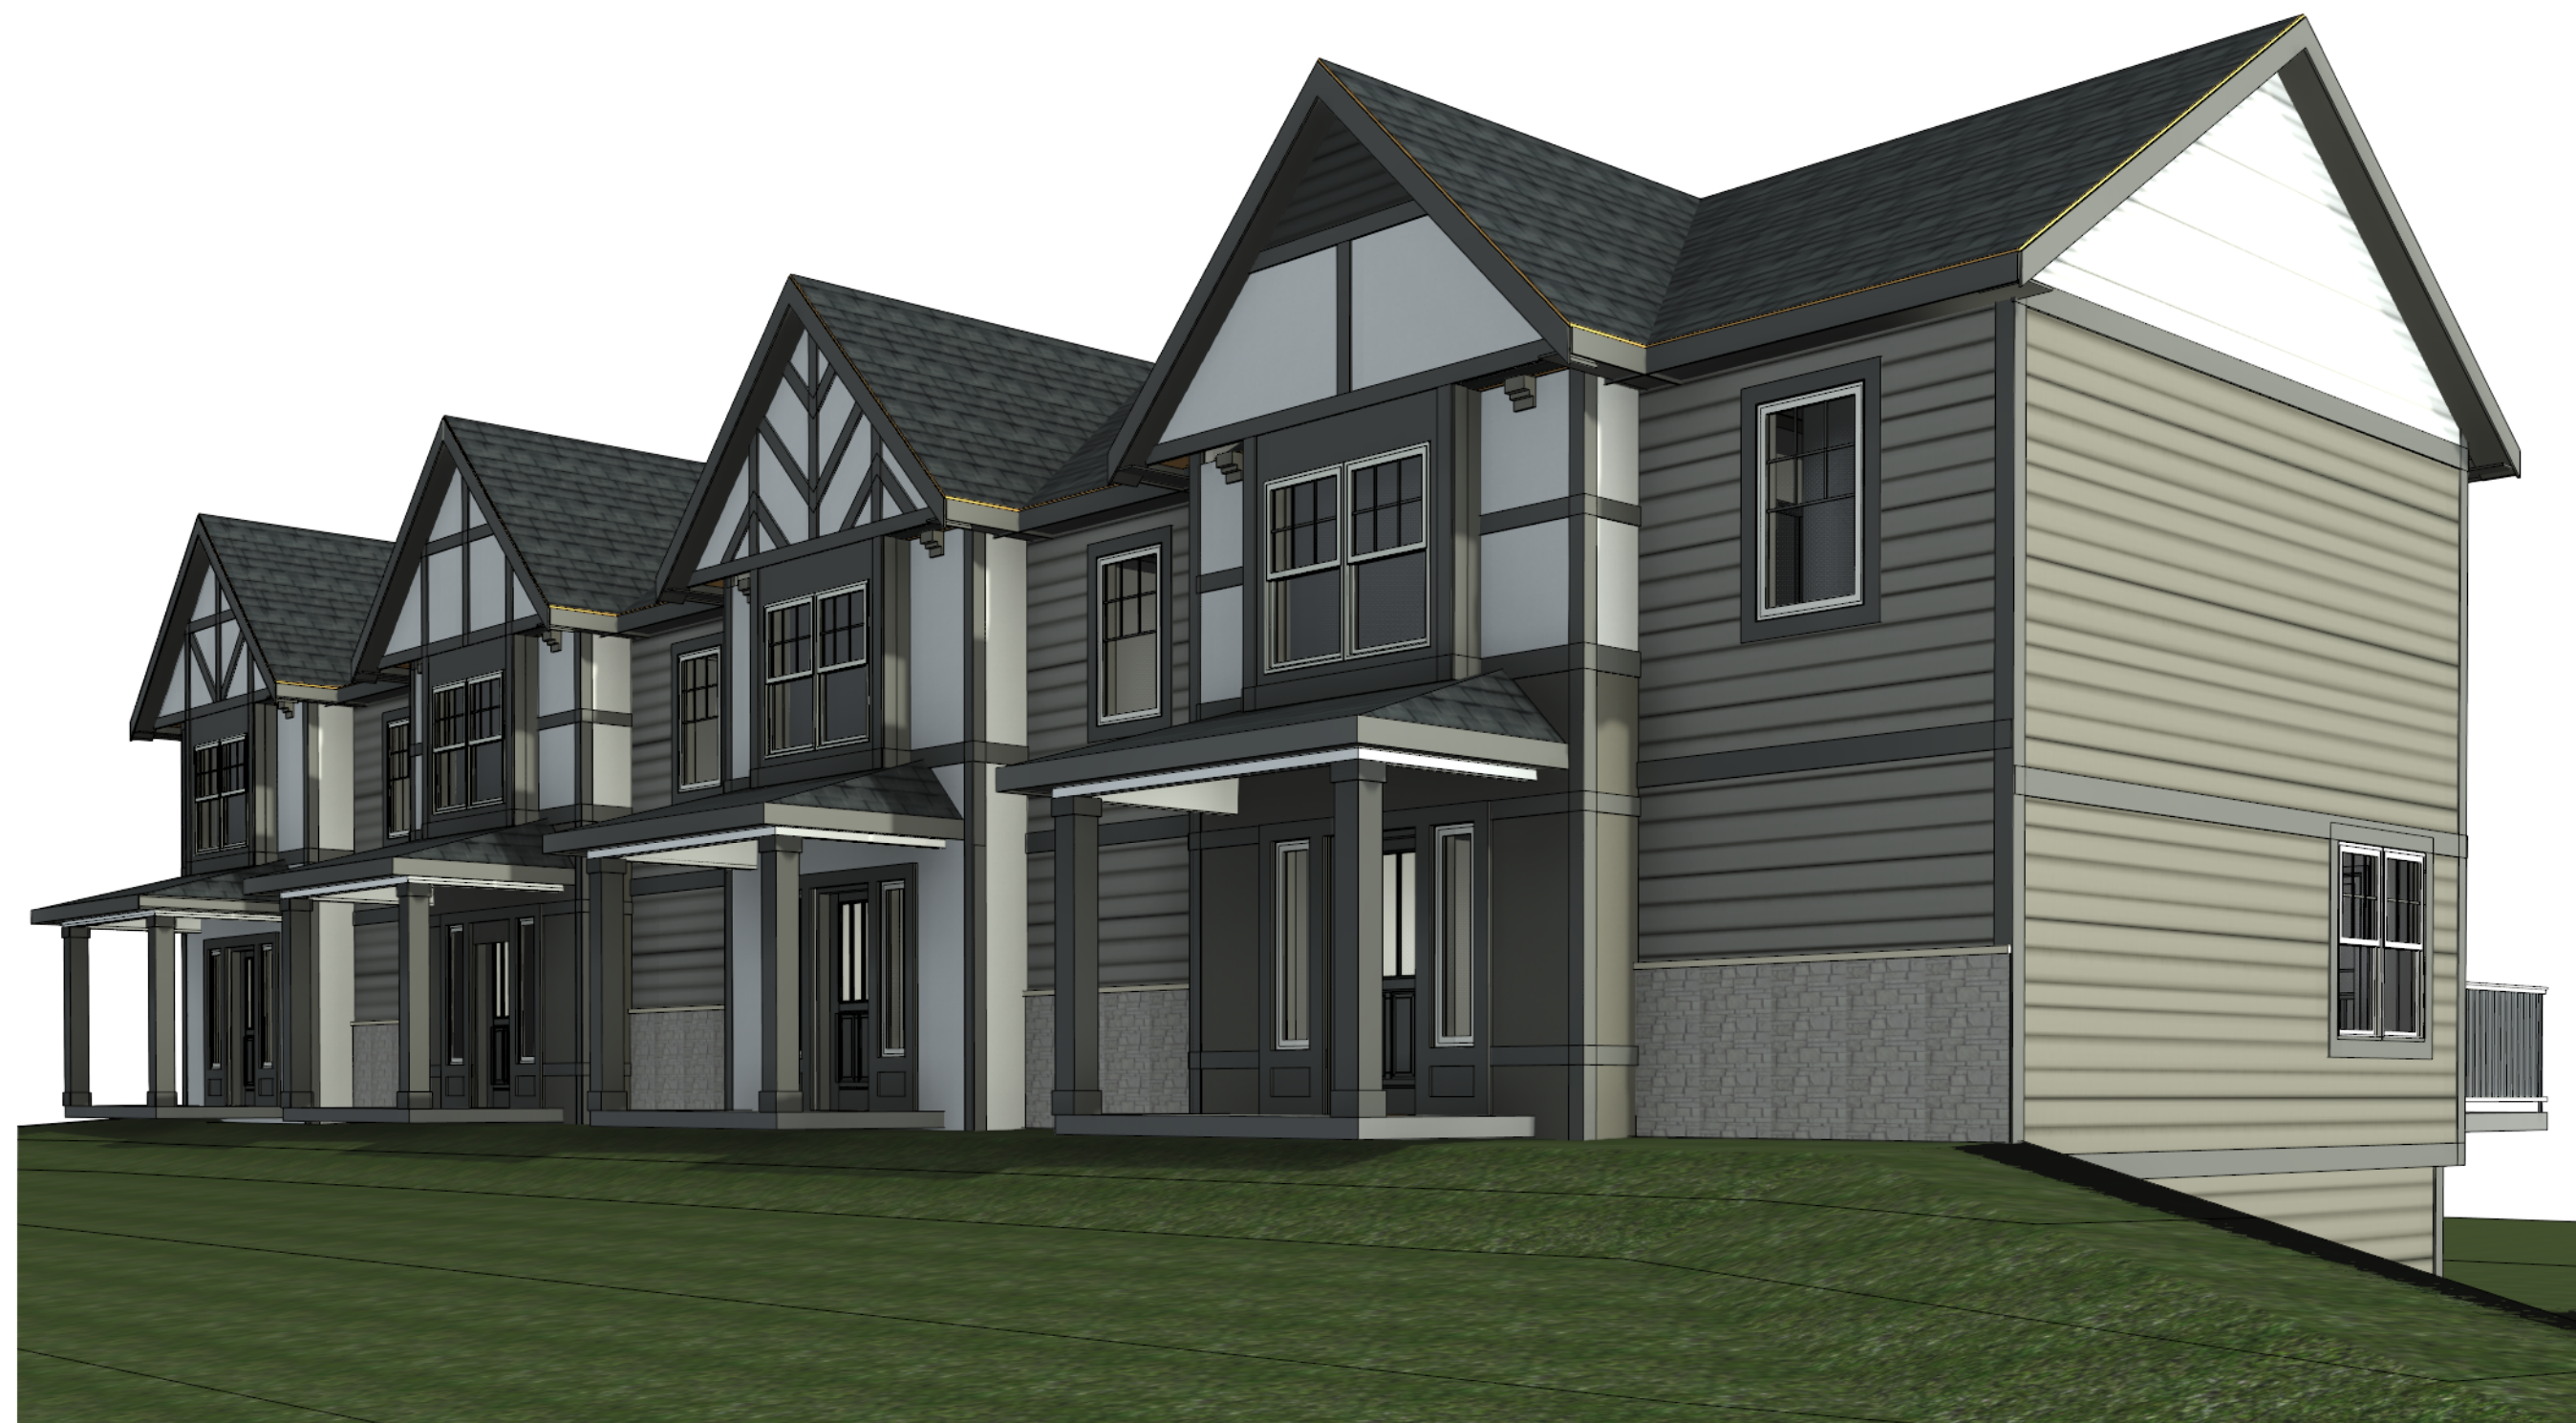


3 Rear Corner 1
SCALE:

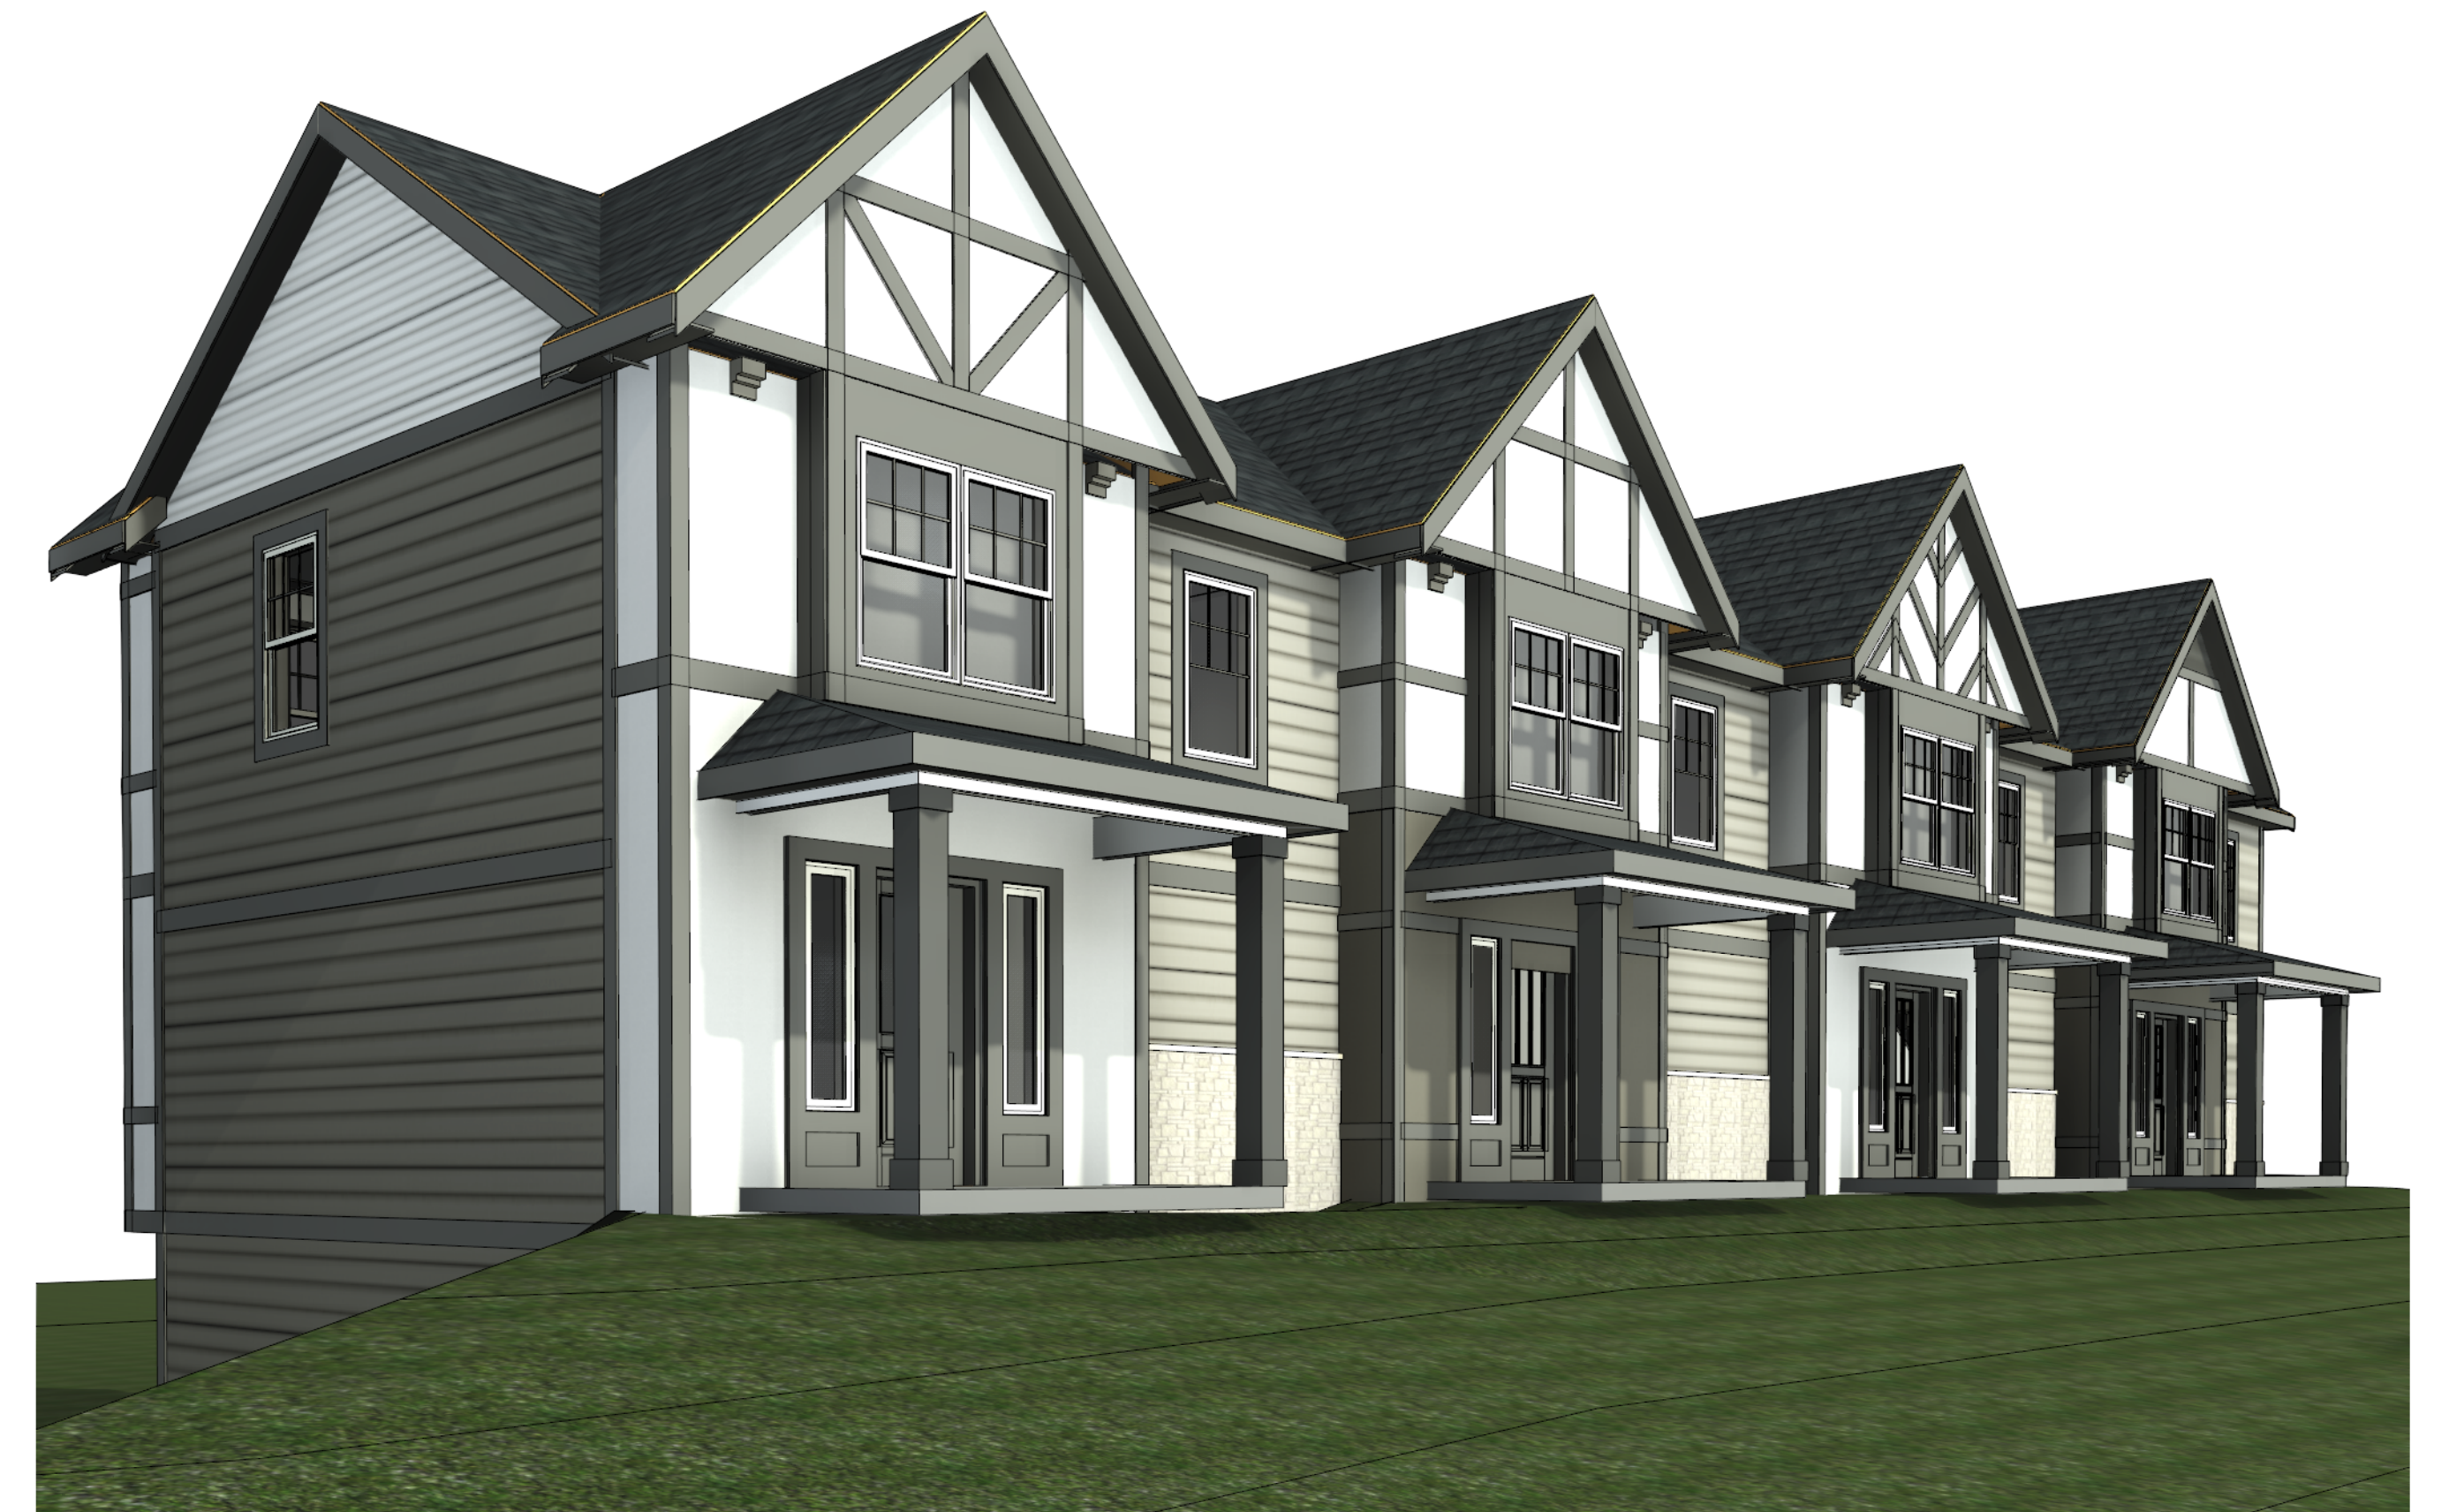


4 Rear Corner 2
SCALE:

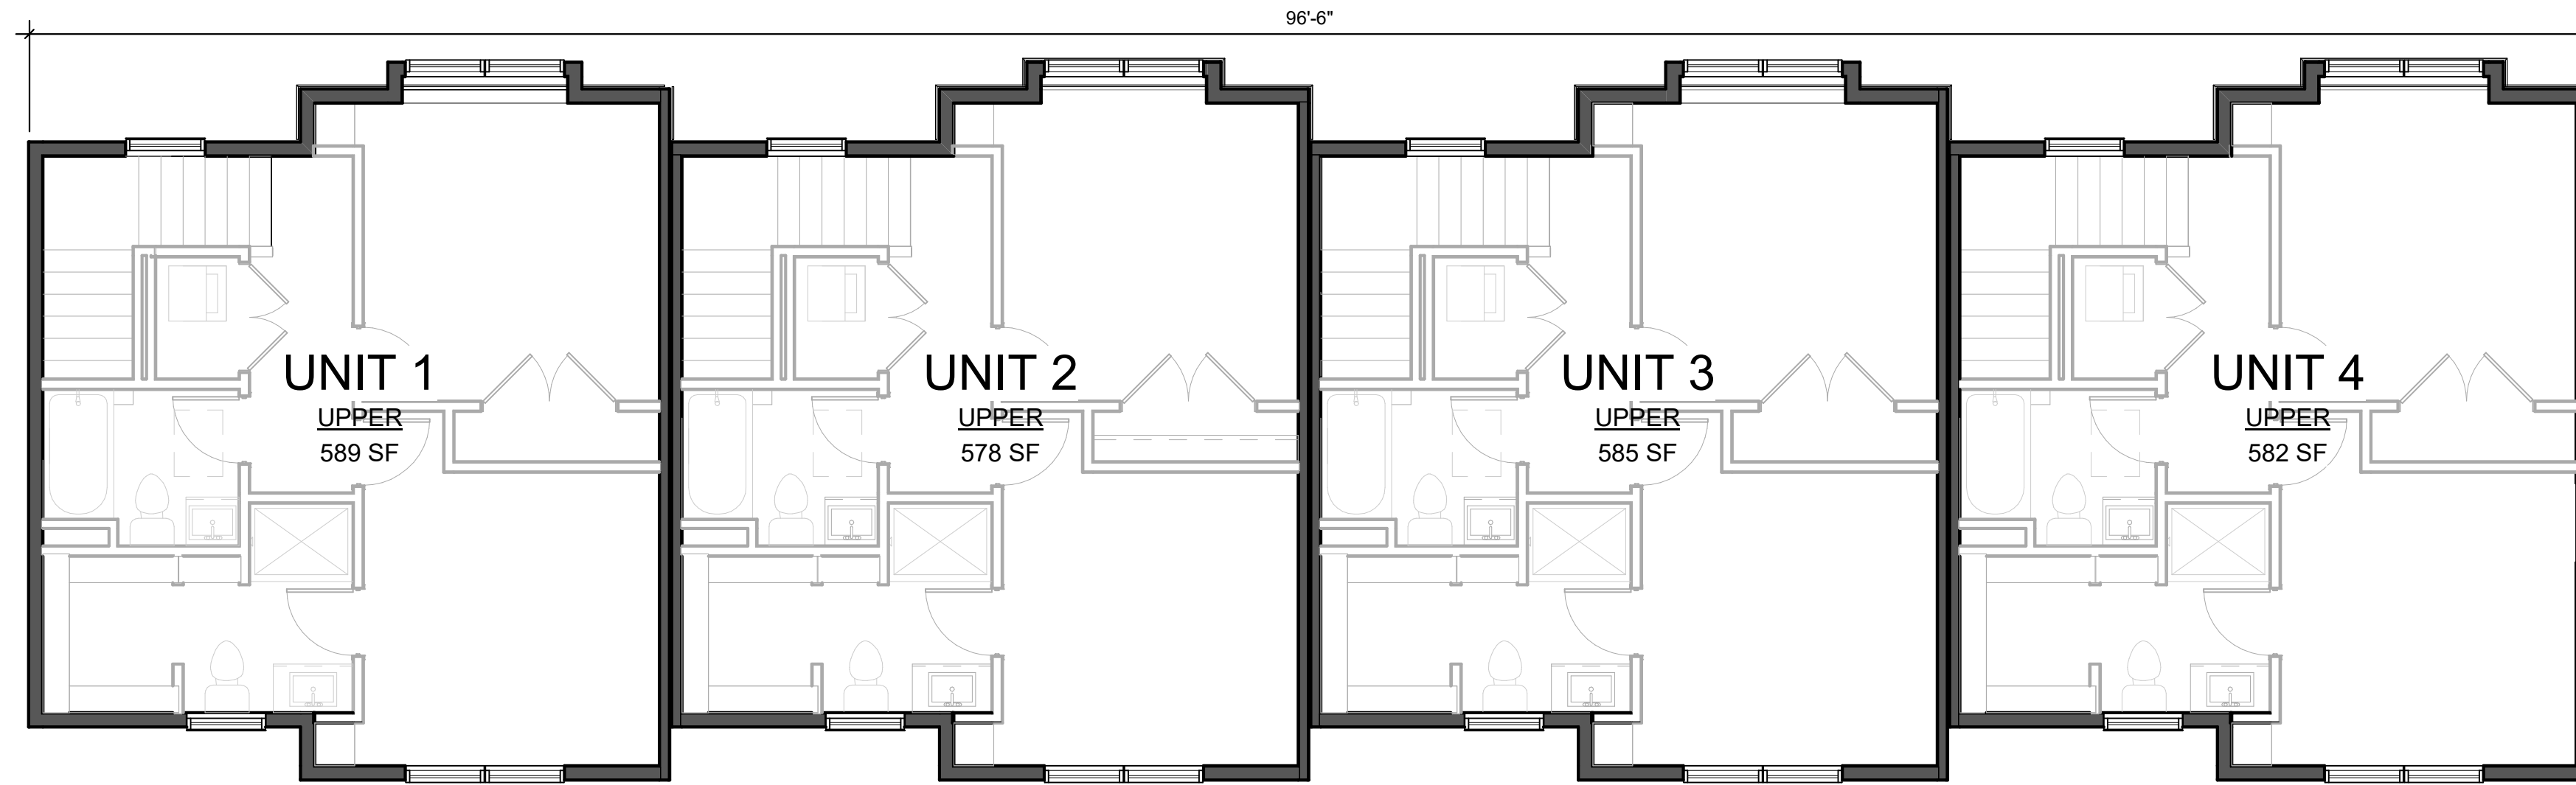

3 Upper Level Plan
SCALE: 3/16" = 1'-0"

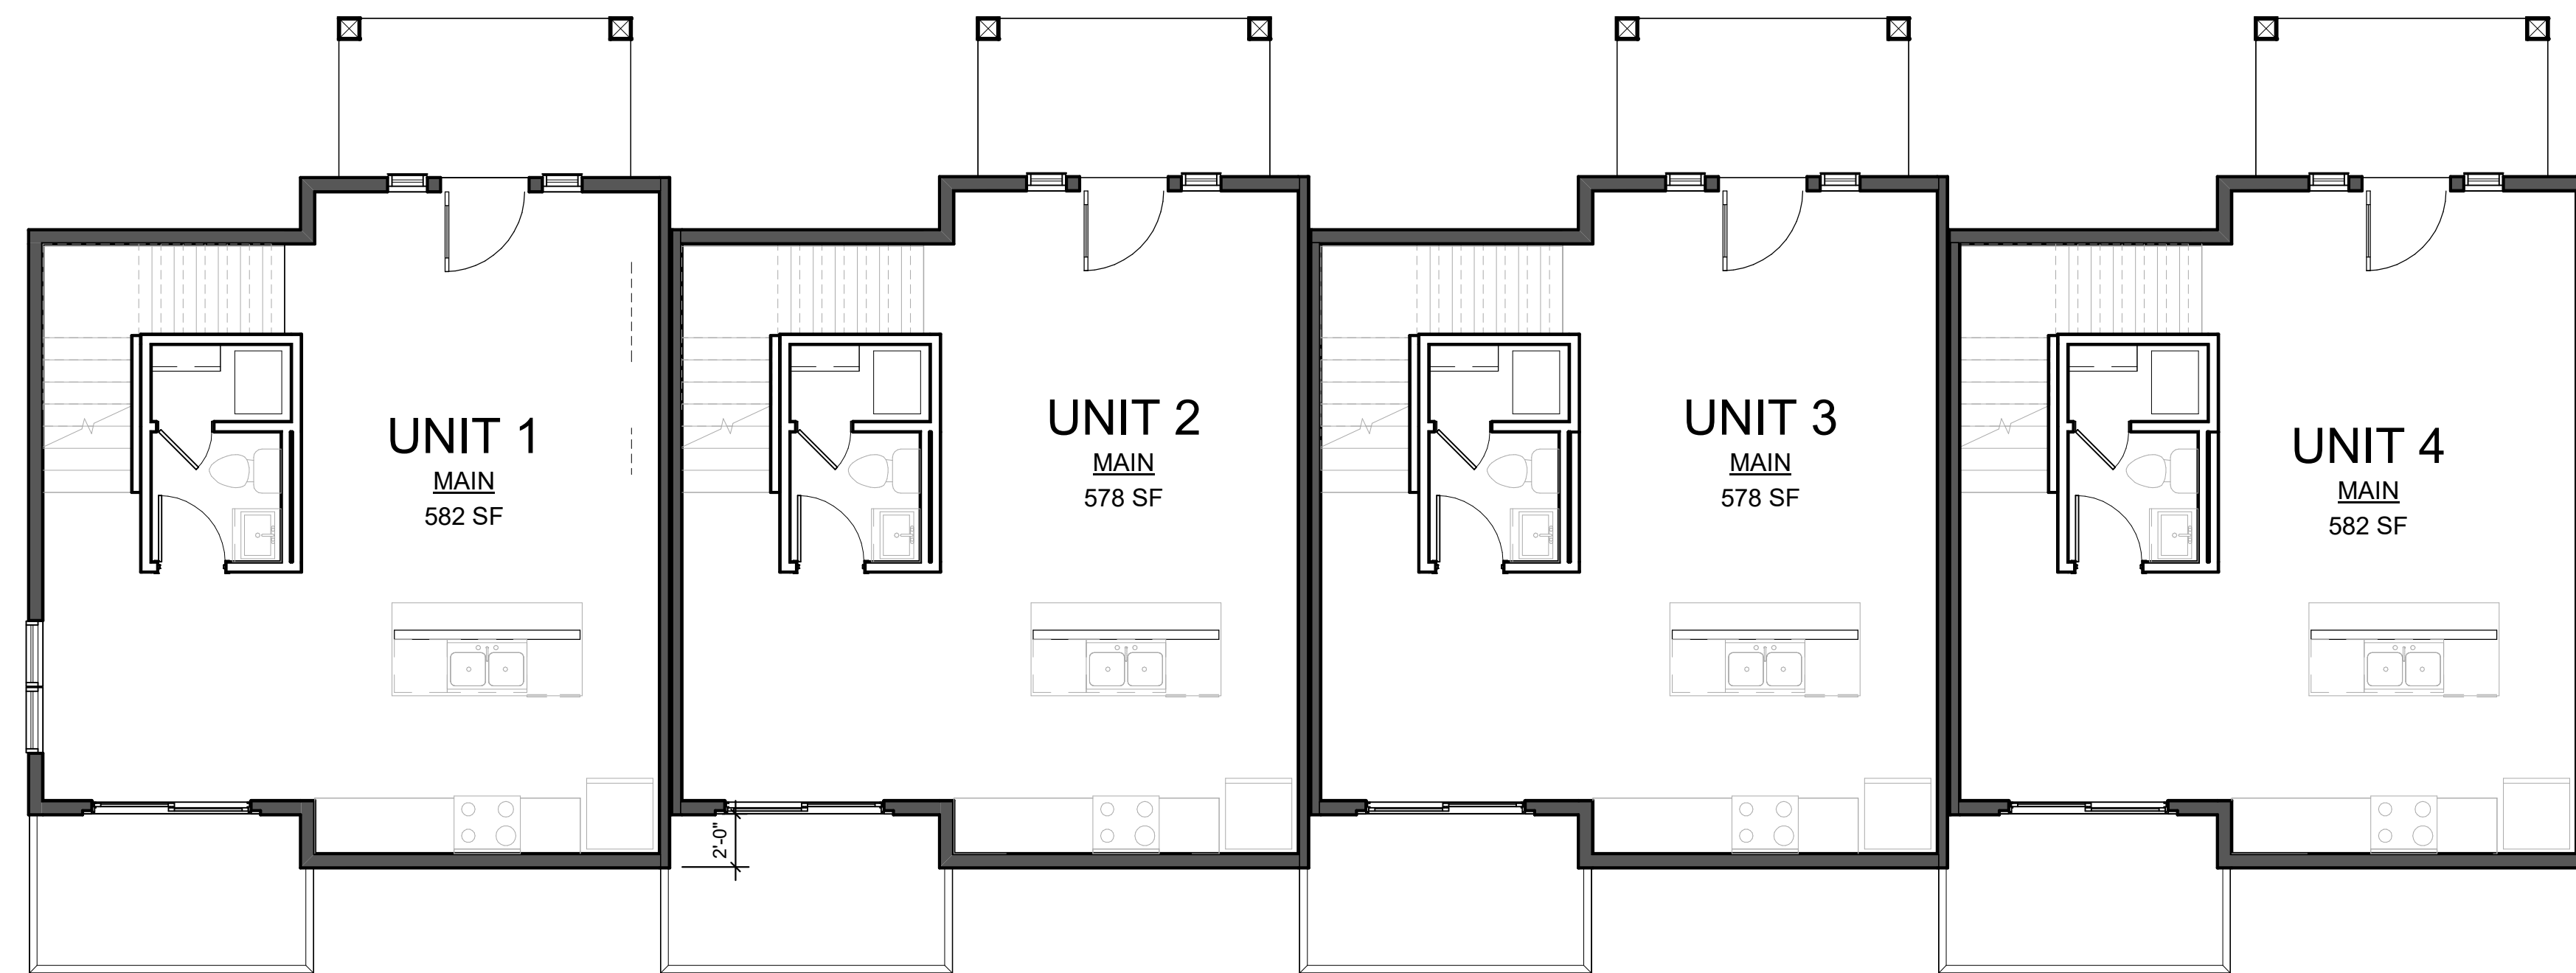

2 Main Level Plan
SCALE: 3/16" = 1'-0"

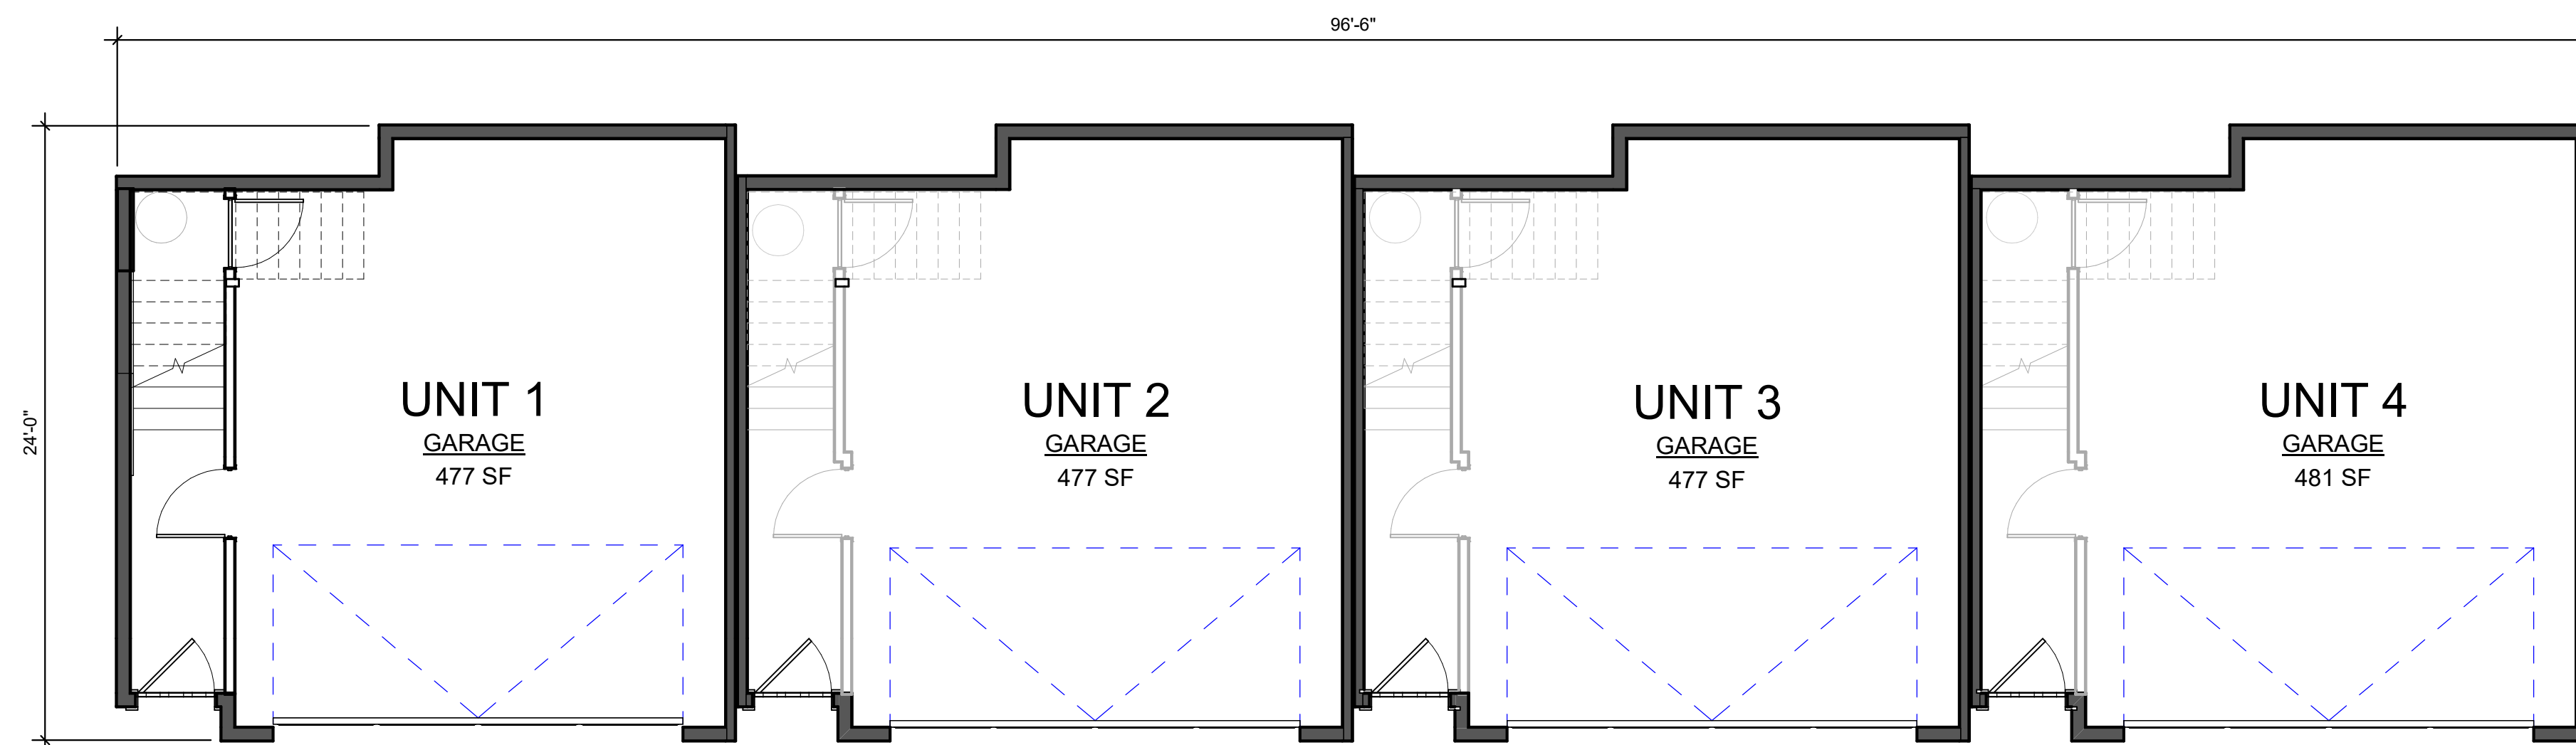

1 Garage Level Plan
SCALE: 3/16" = 1'-0"



2 FRONT (WEST) ELEVATION
SCALE: 1/8" = 1'-0"



4 LEFT ELEVATION
SCALE: 1/8" = 1'-0"




1 RIGHT ELEVATION
SCALE: 1/8" = 1'-0"




3 REAR (EAST) ELEVATION
SCALE: 1/8" = 1'-0"

Type Mark	Description	Area	Percent
CS	Cultured Stone	726 SF	6%
S1	7" Fiber Cement Lap - Ironstone	3717 SF	33%
S2	7" Fiber Cement Lap - Harvard Slate	1834 SF	16%
S3	7" Fiber Cement Lap - Sterling	564 SF	5%
S4	4" Fiber Cement Lap - Harvard Slate	234 SF	2%
S5	Fiber Cement Smooth Panel - Harvard Slate	2224 SF	20%
S6	Fiber Cement Smooth Panel - Sterling	1974 SF	18%




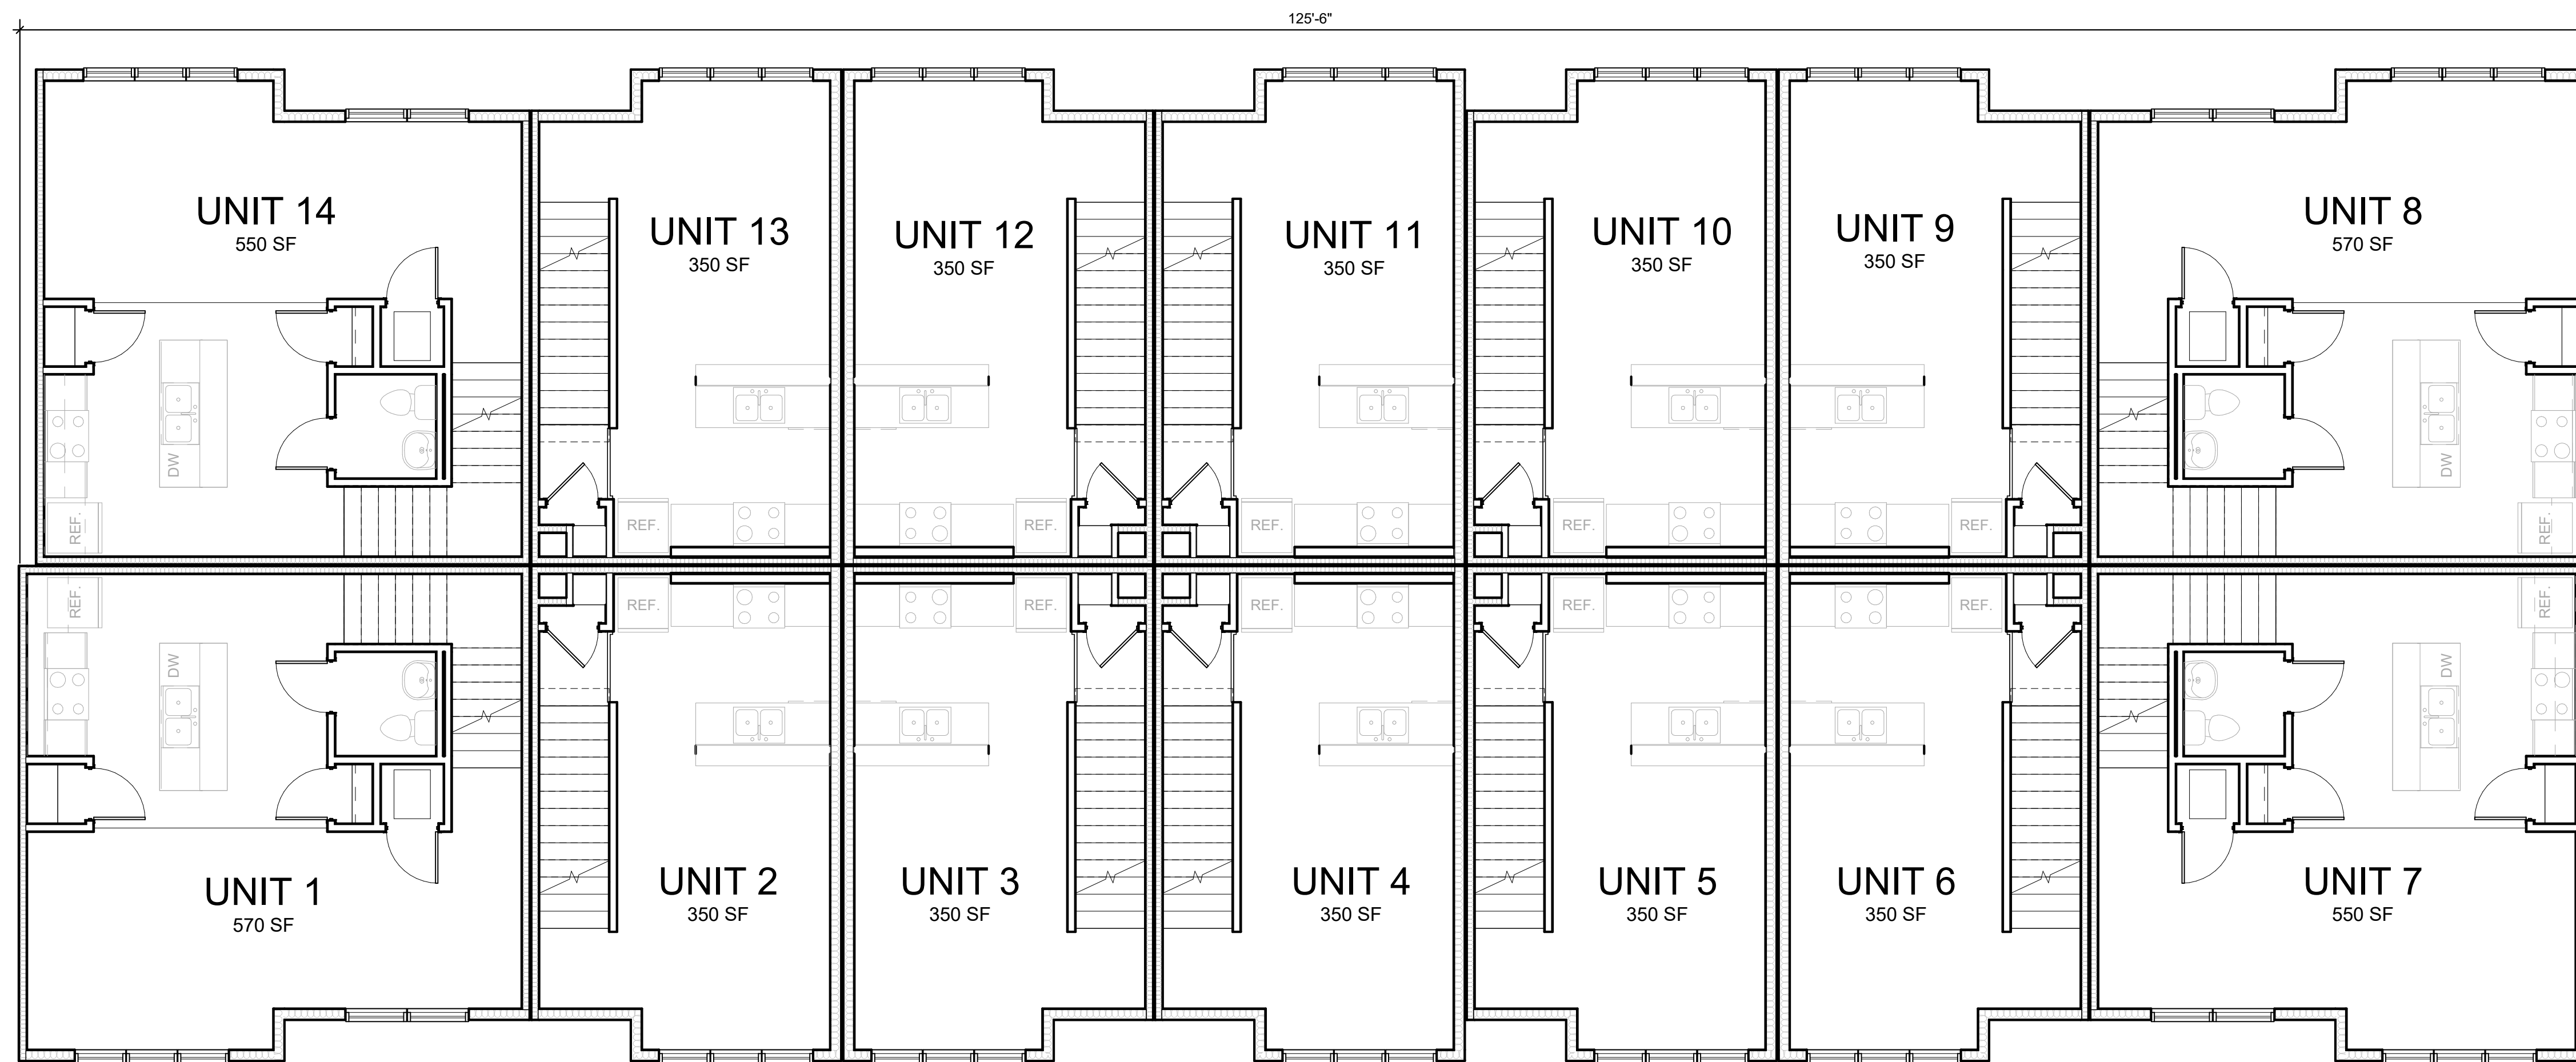

2 MAIN LEVEL PLAN
SCALE: 3/16" = 1'-0"

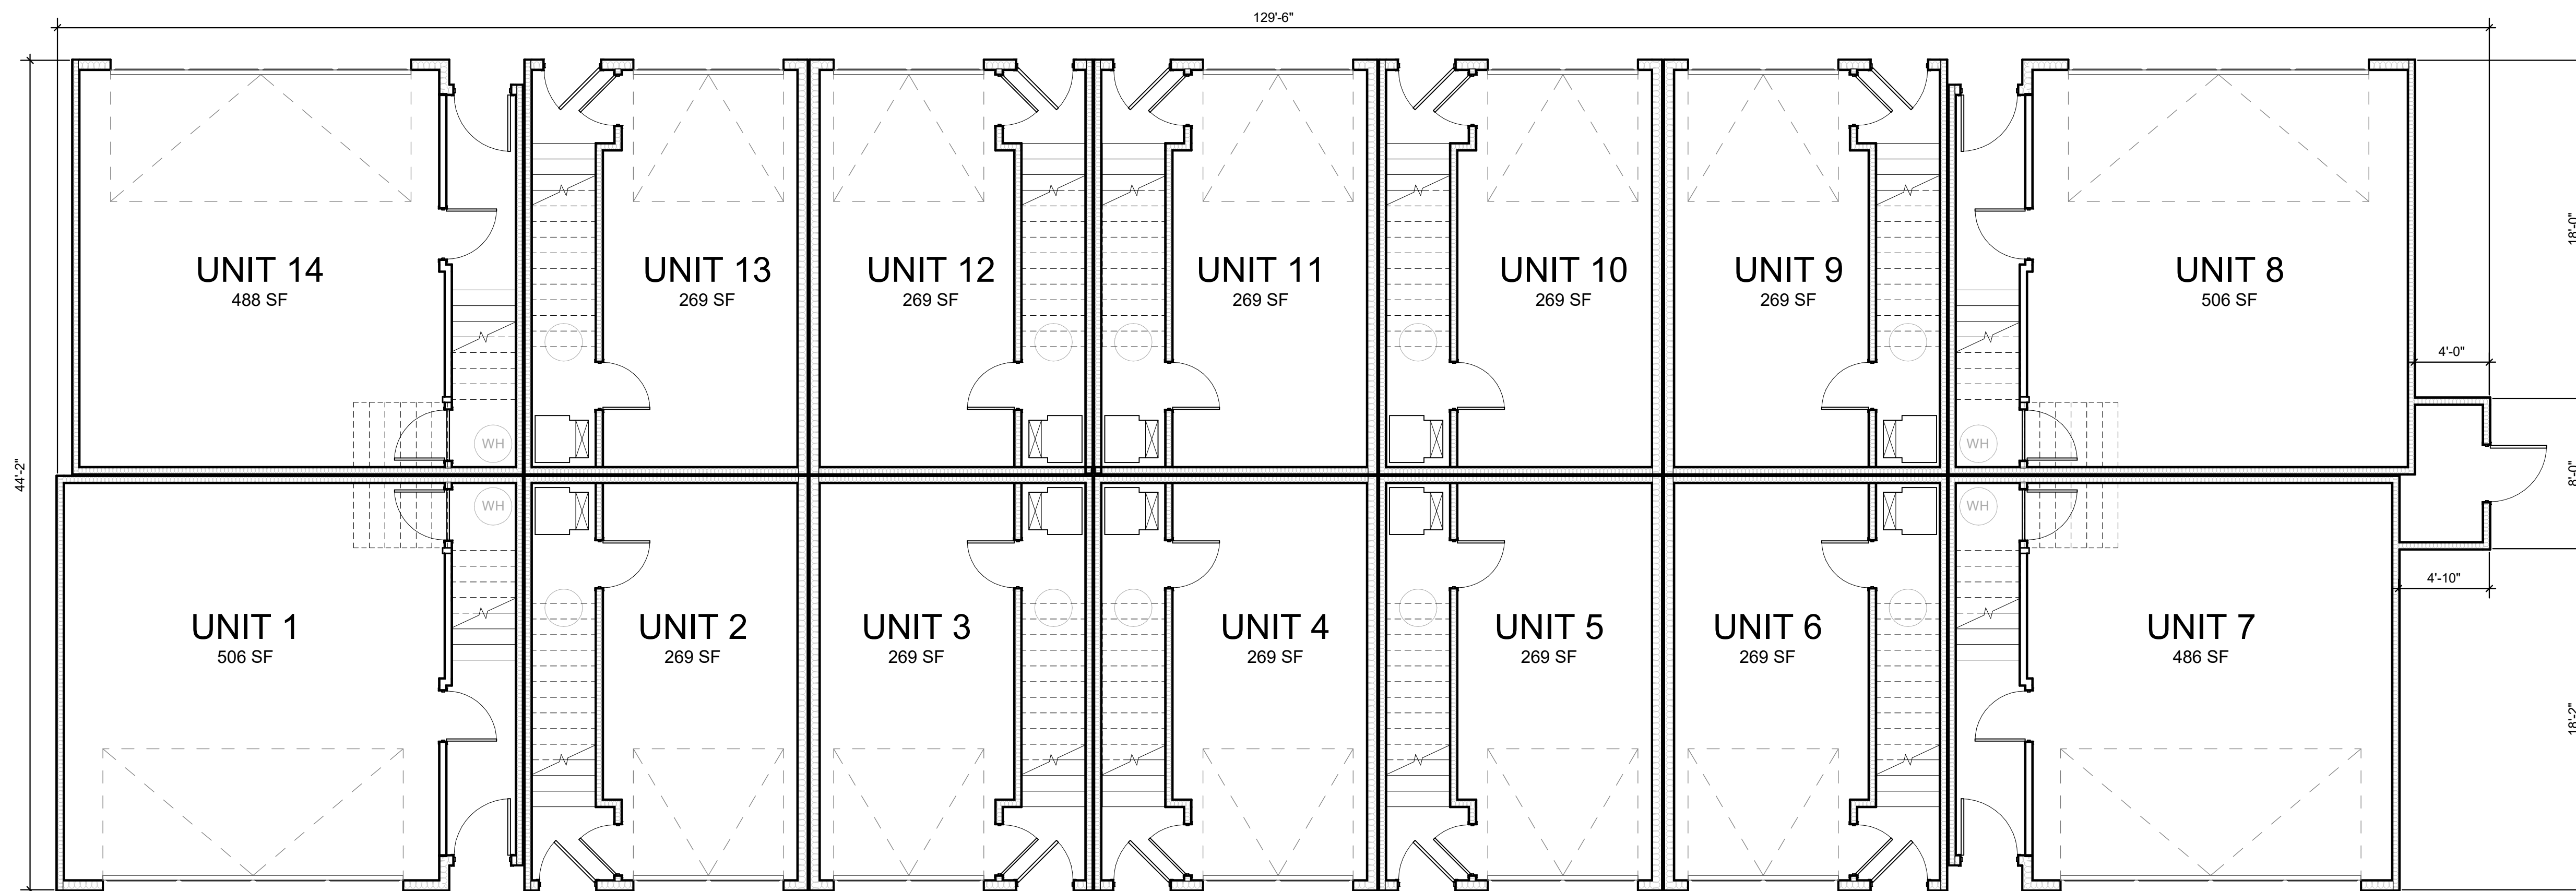

1 GARAGE LEVEL PLAN
SCALE: 3/16" = 1'-0"

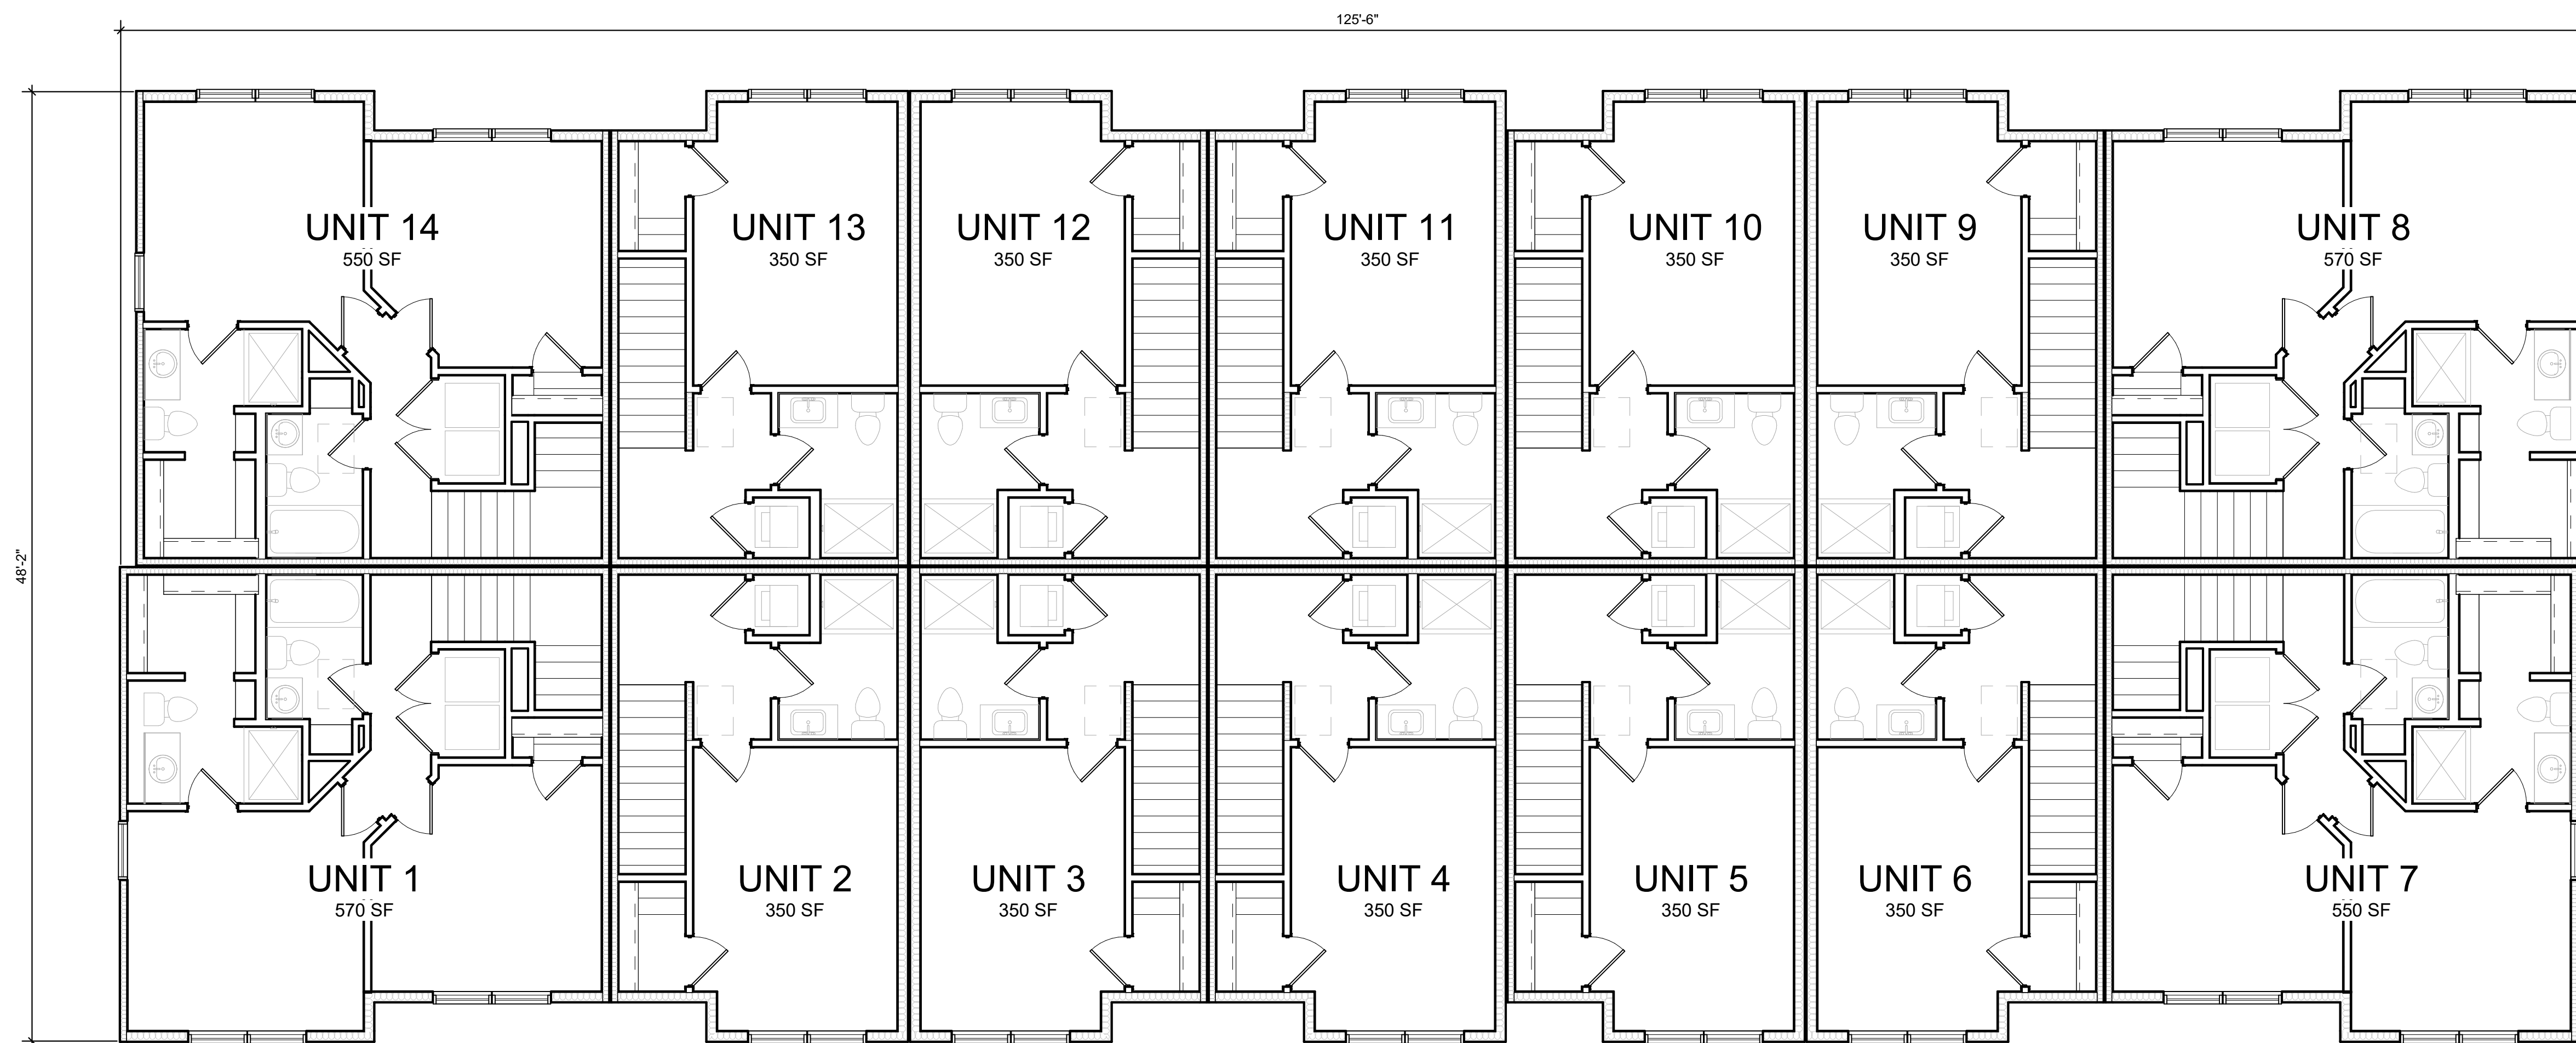

1 UPPER LEVEL PLAN
SCALE: 3/16" = 1'-0"



4 RIGHT ELEVATION
SCALE: 3/16" = 1'-0"



3 FRONT ELEVATION
SCALE: 3/16" = 1'-0"




2 BACK ELEVATION
SCALE: 3/16" = 1'-0"




1 LEFT ELEVATION
SCALE: 3/16" = 1'-0"


Type Mark	Description	Area	Percent
CS	Cultured Stone	304 SF	5%
S1	7" Fiber Cement Lap - Weathered Gray	2370 SF	37%
S2	4" Fiber Cement Lap - Origami White	213 SF	3%
S3	Fiber Cement Smooth Panel - Origami White	2344 SF	36%
S4	Fiber Cement Smooth Panel - Weathered Gray	1163 SF	18%
S5	4" Fiber Cement Lap - Iron Ore	83 SF	1%

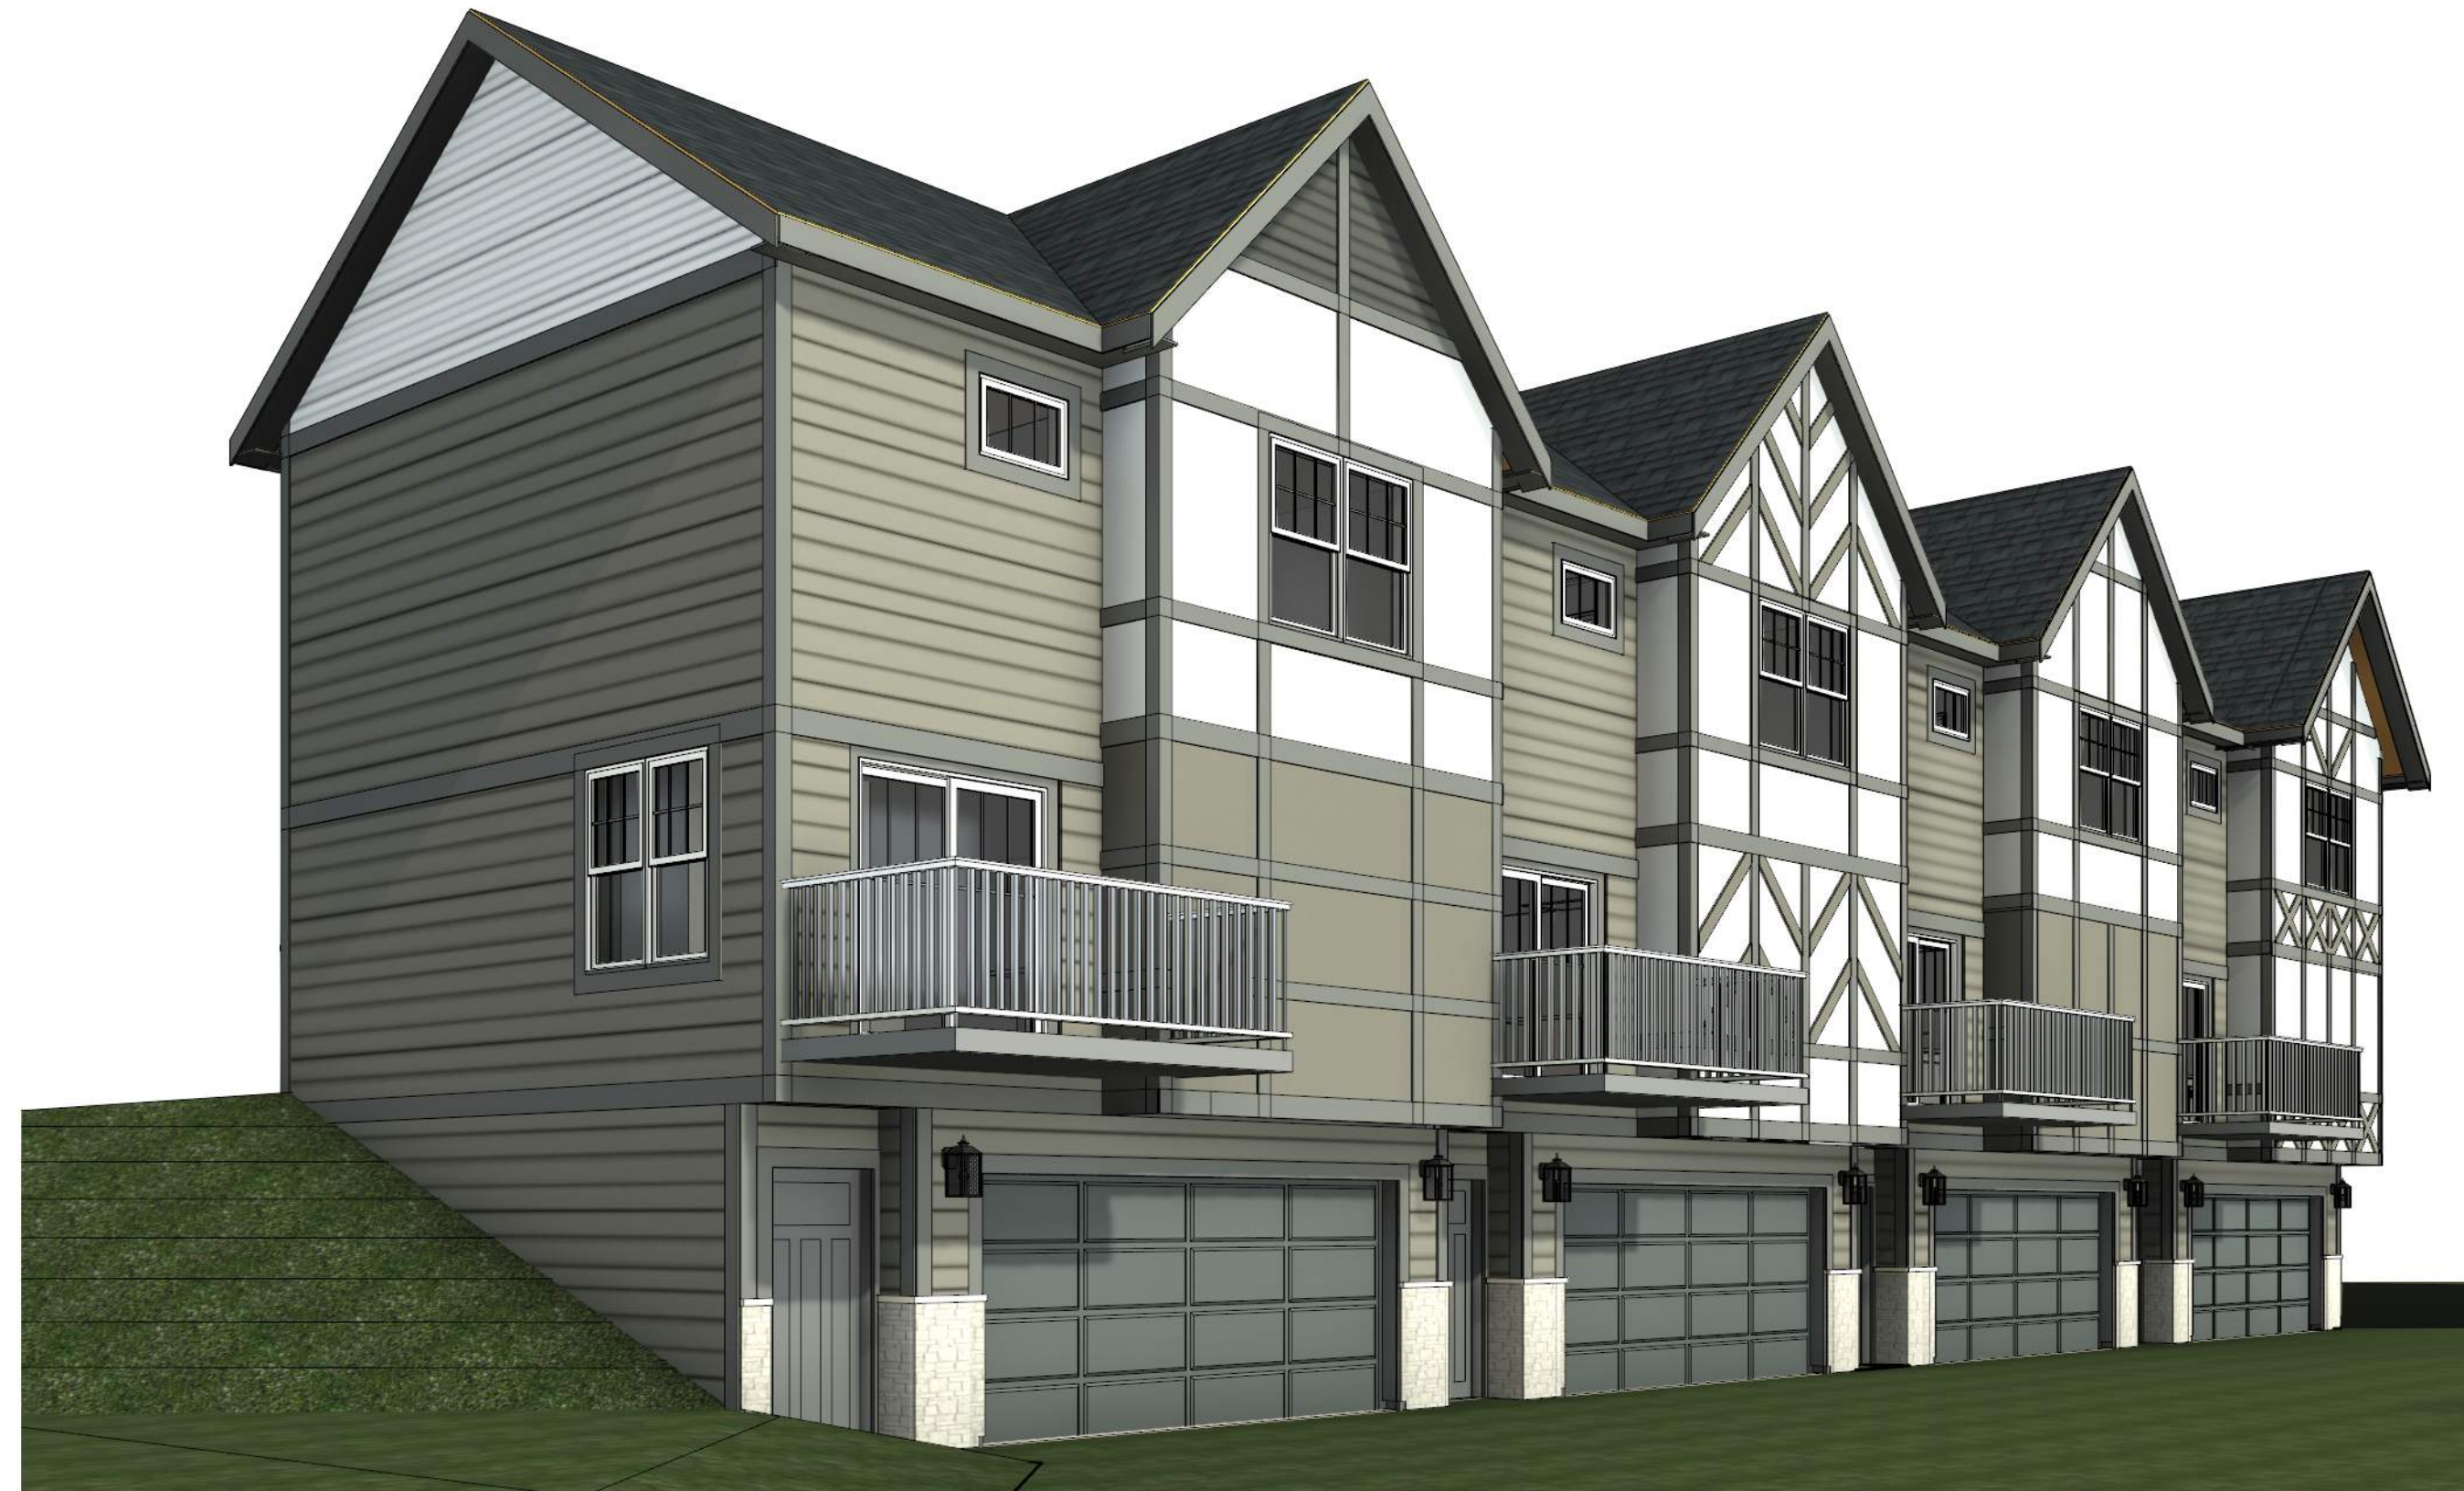


1 Front Corner 1
SCALE:

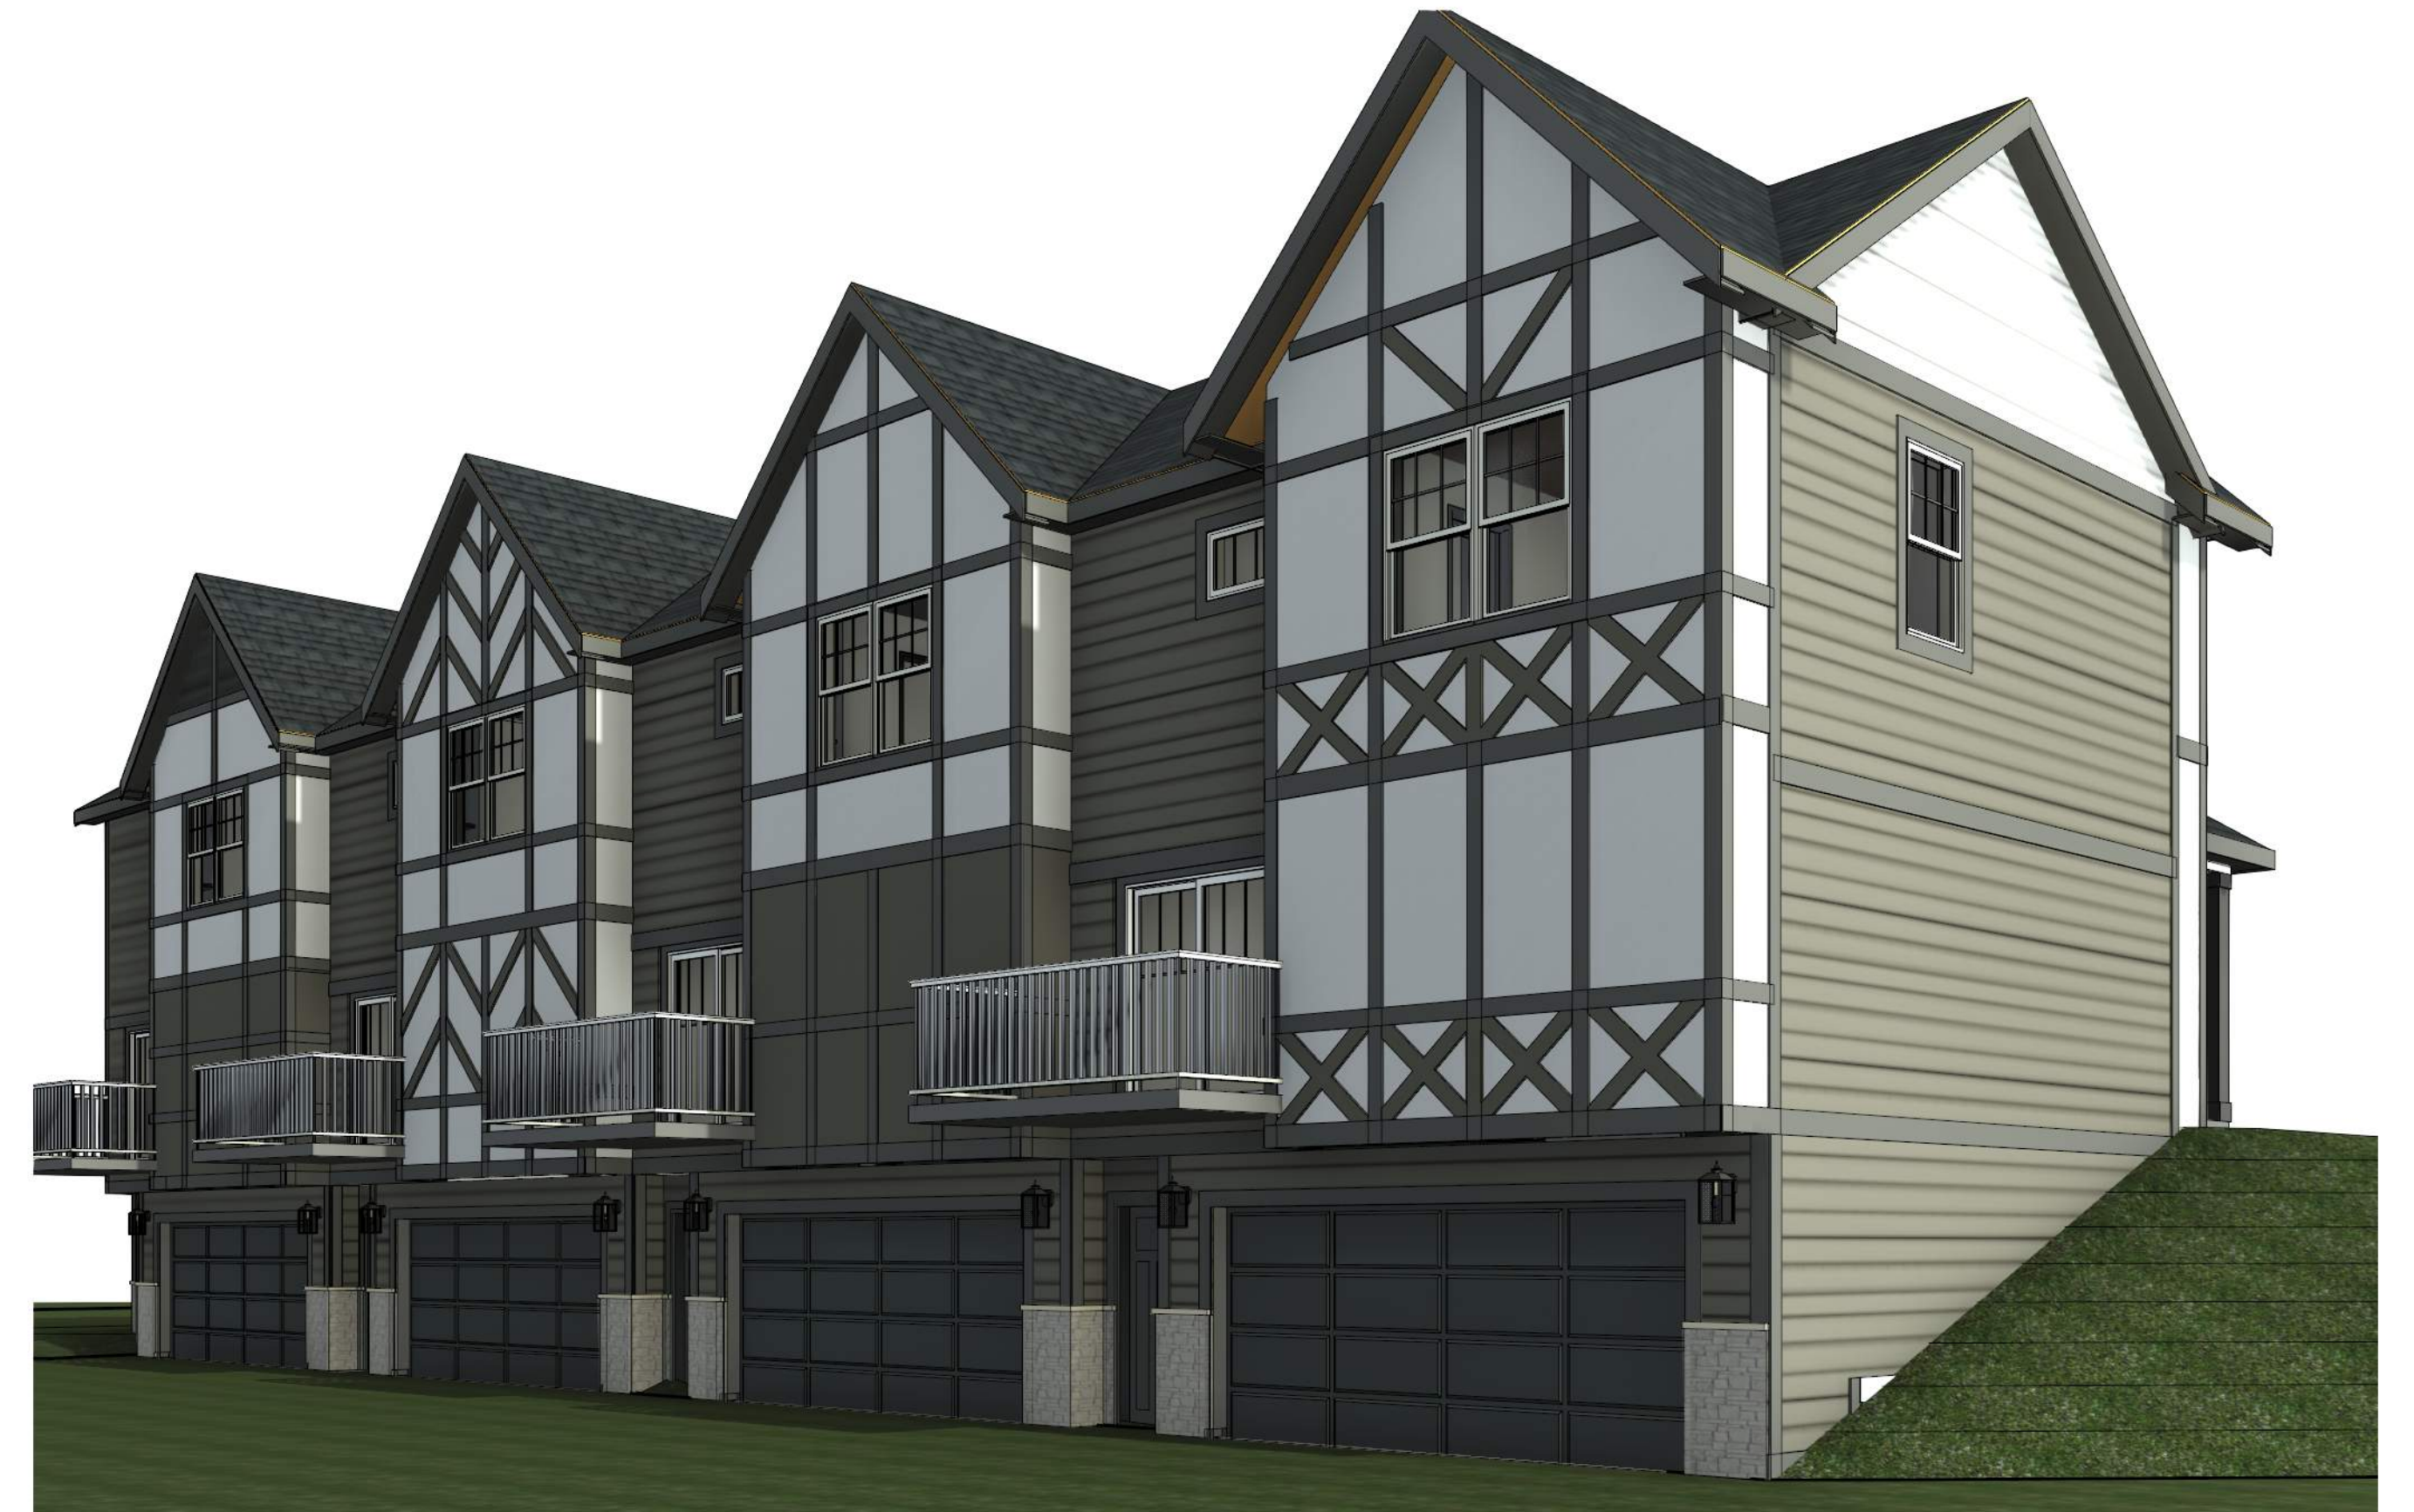


2 Front Corner 2
SCALE:

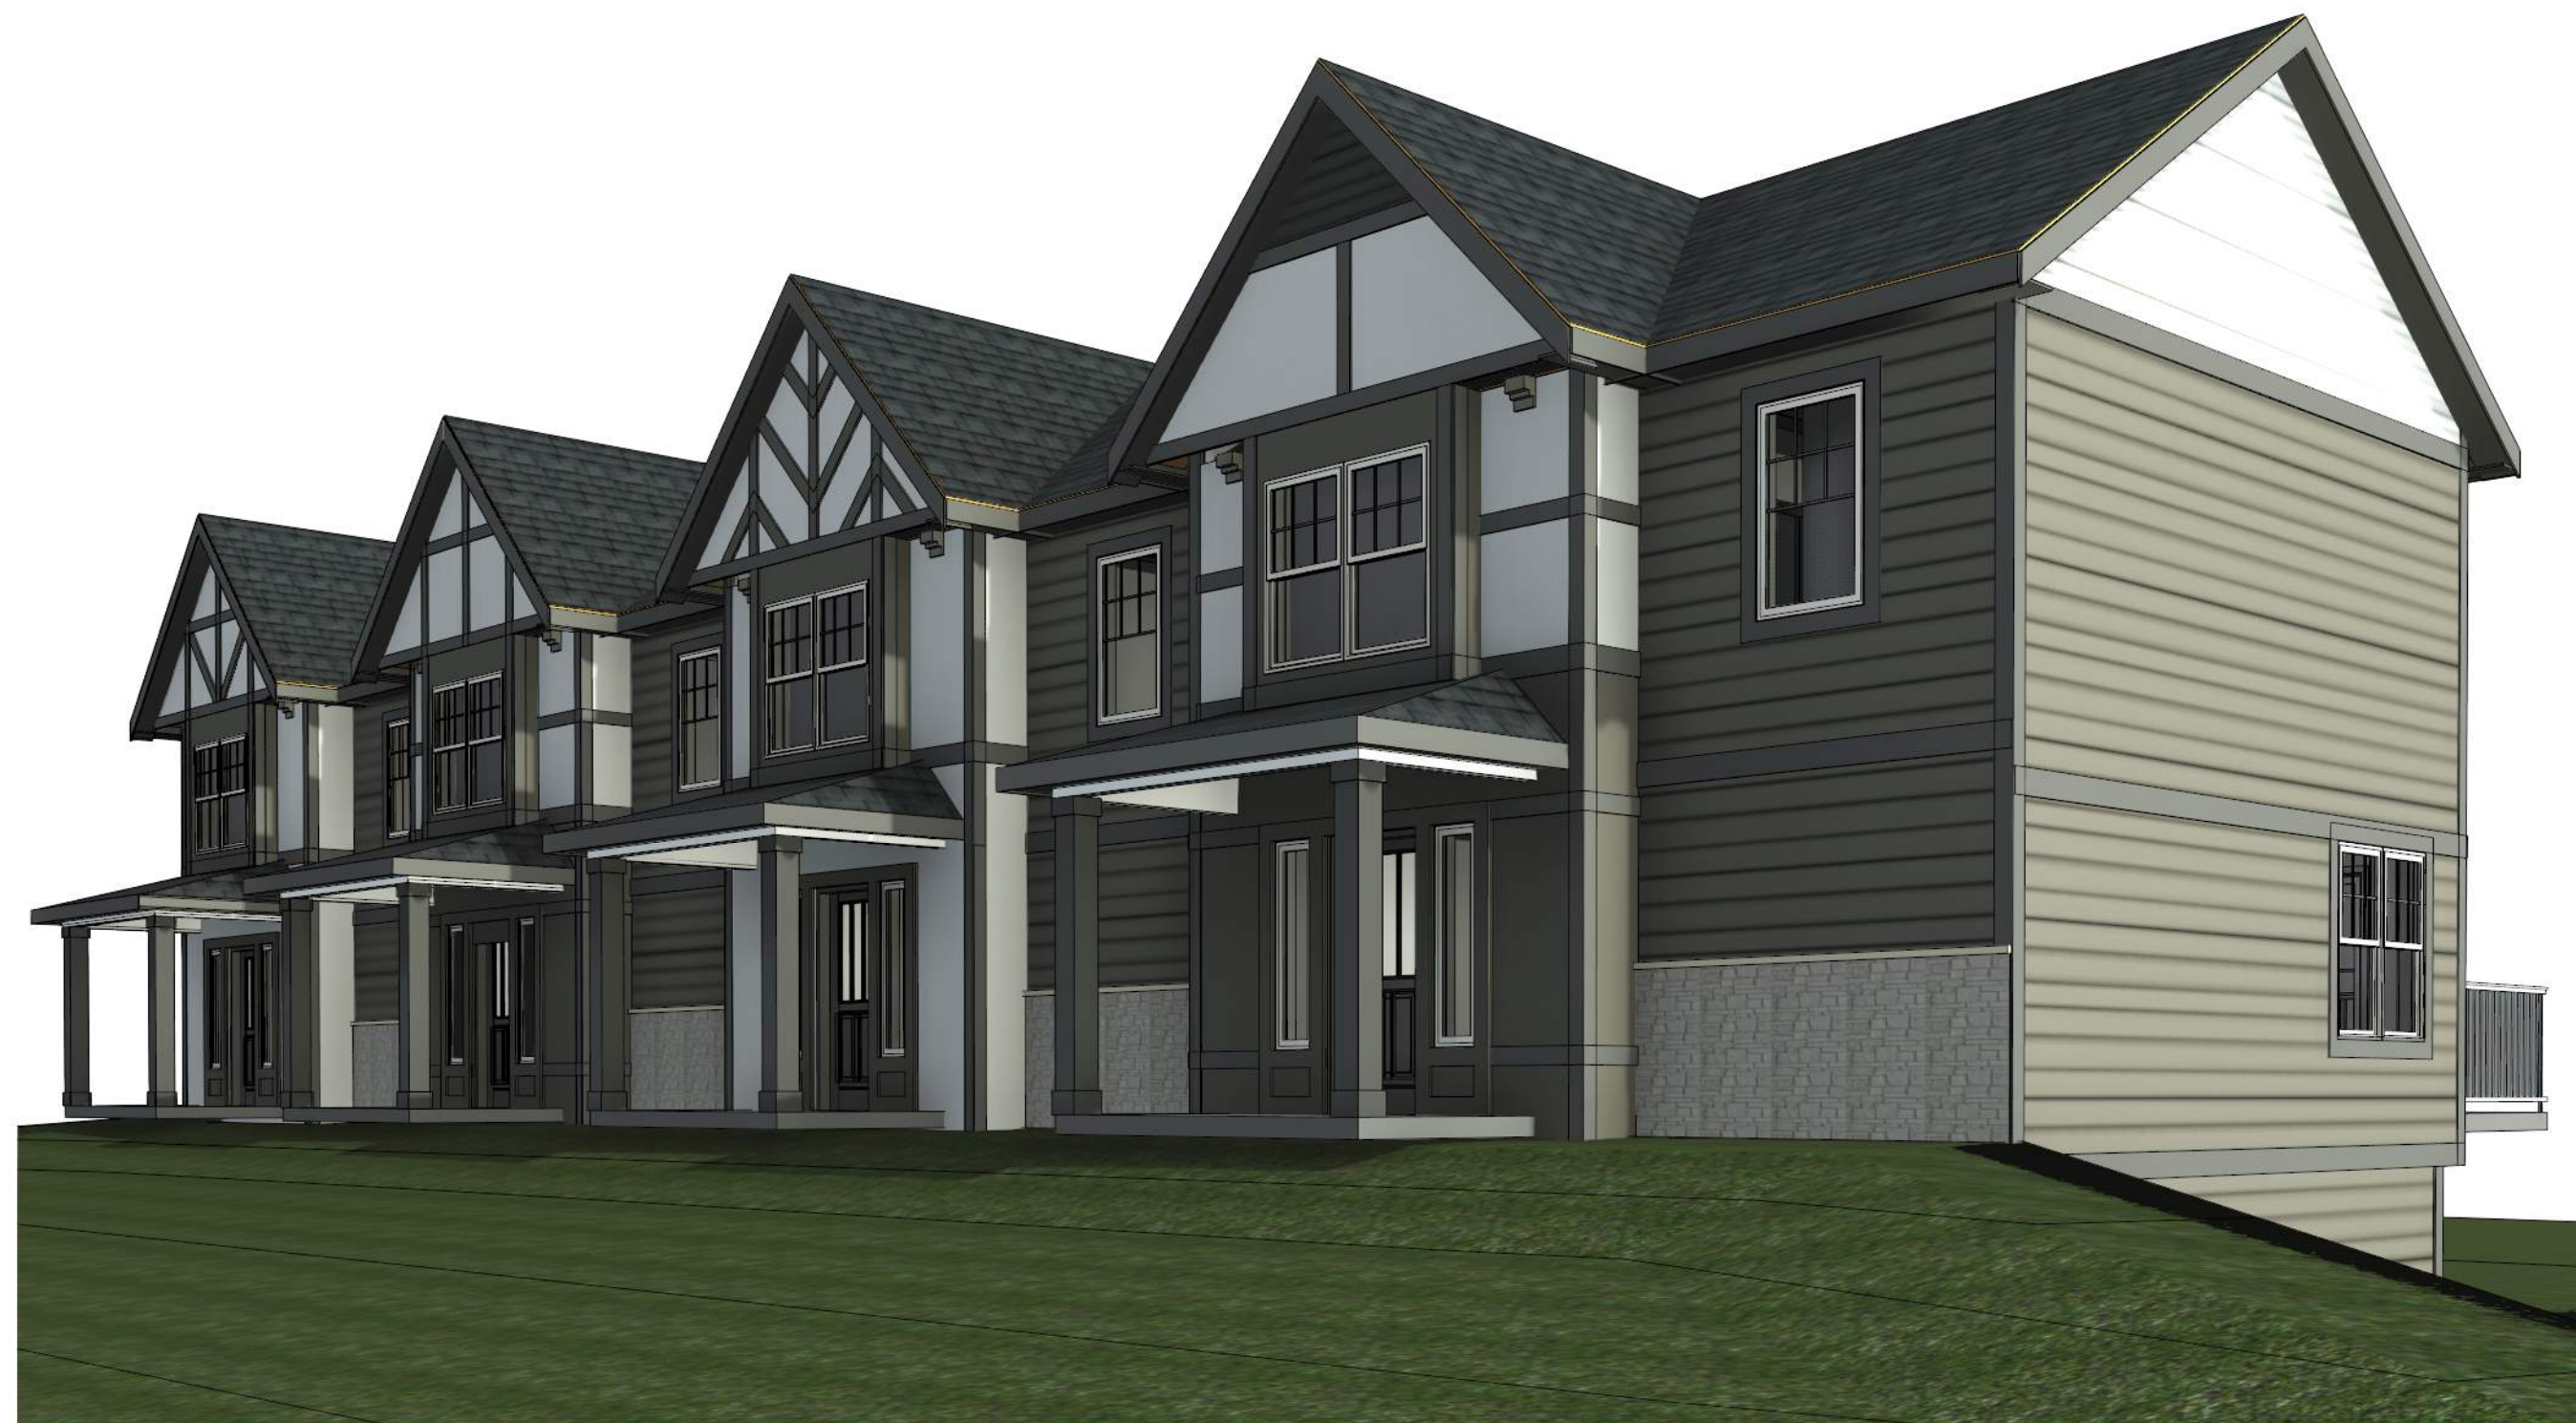


3 Rear Corner 1
SCALE:

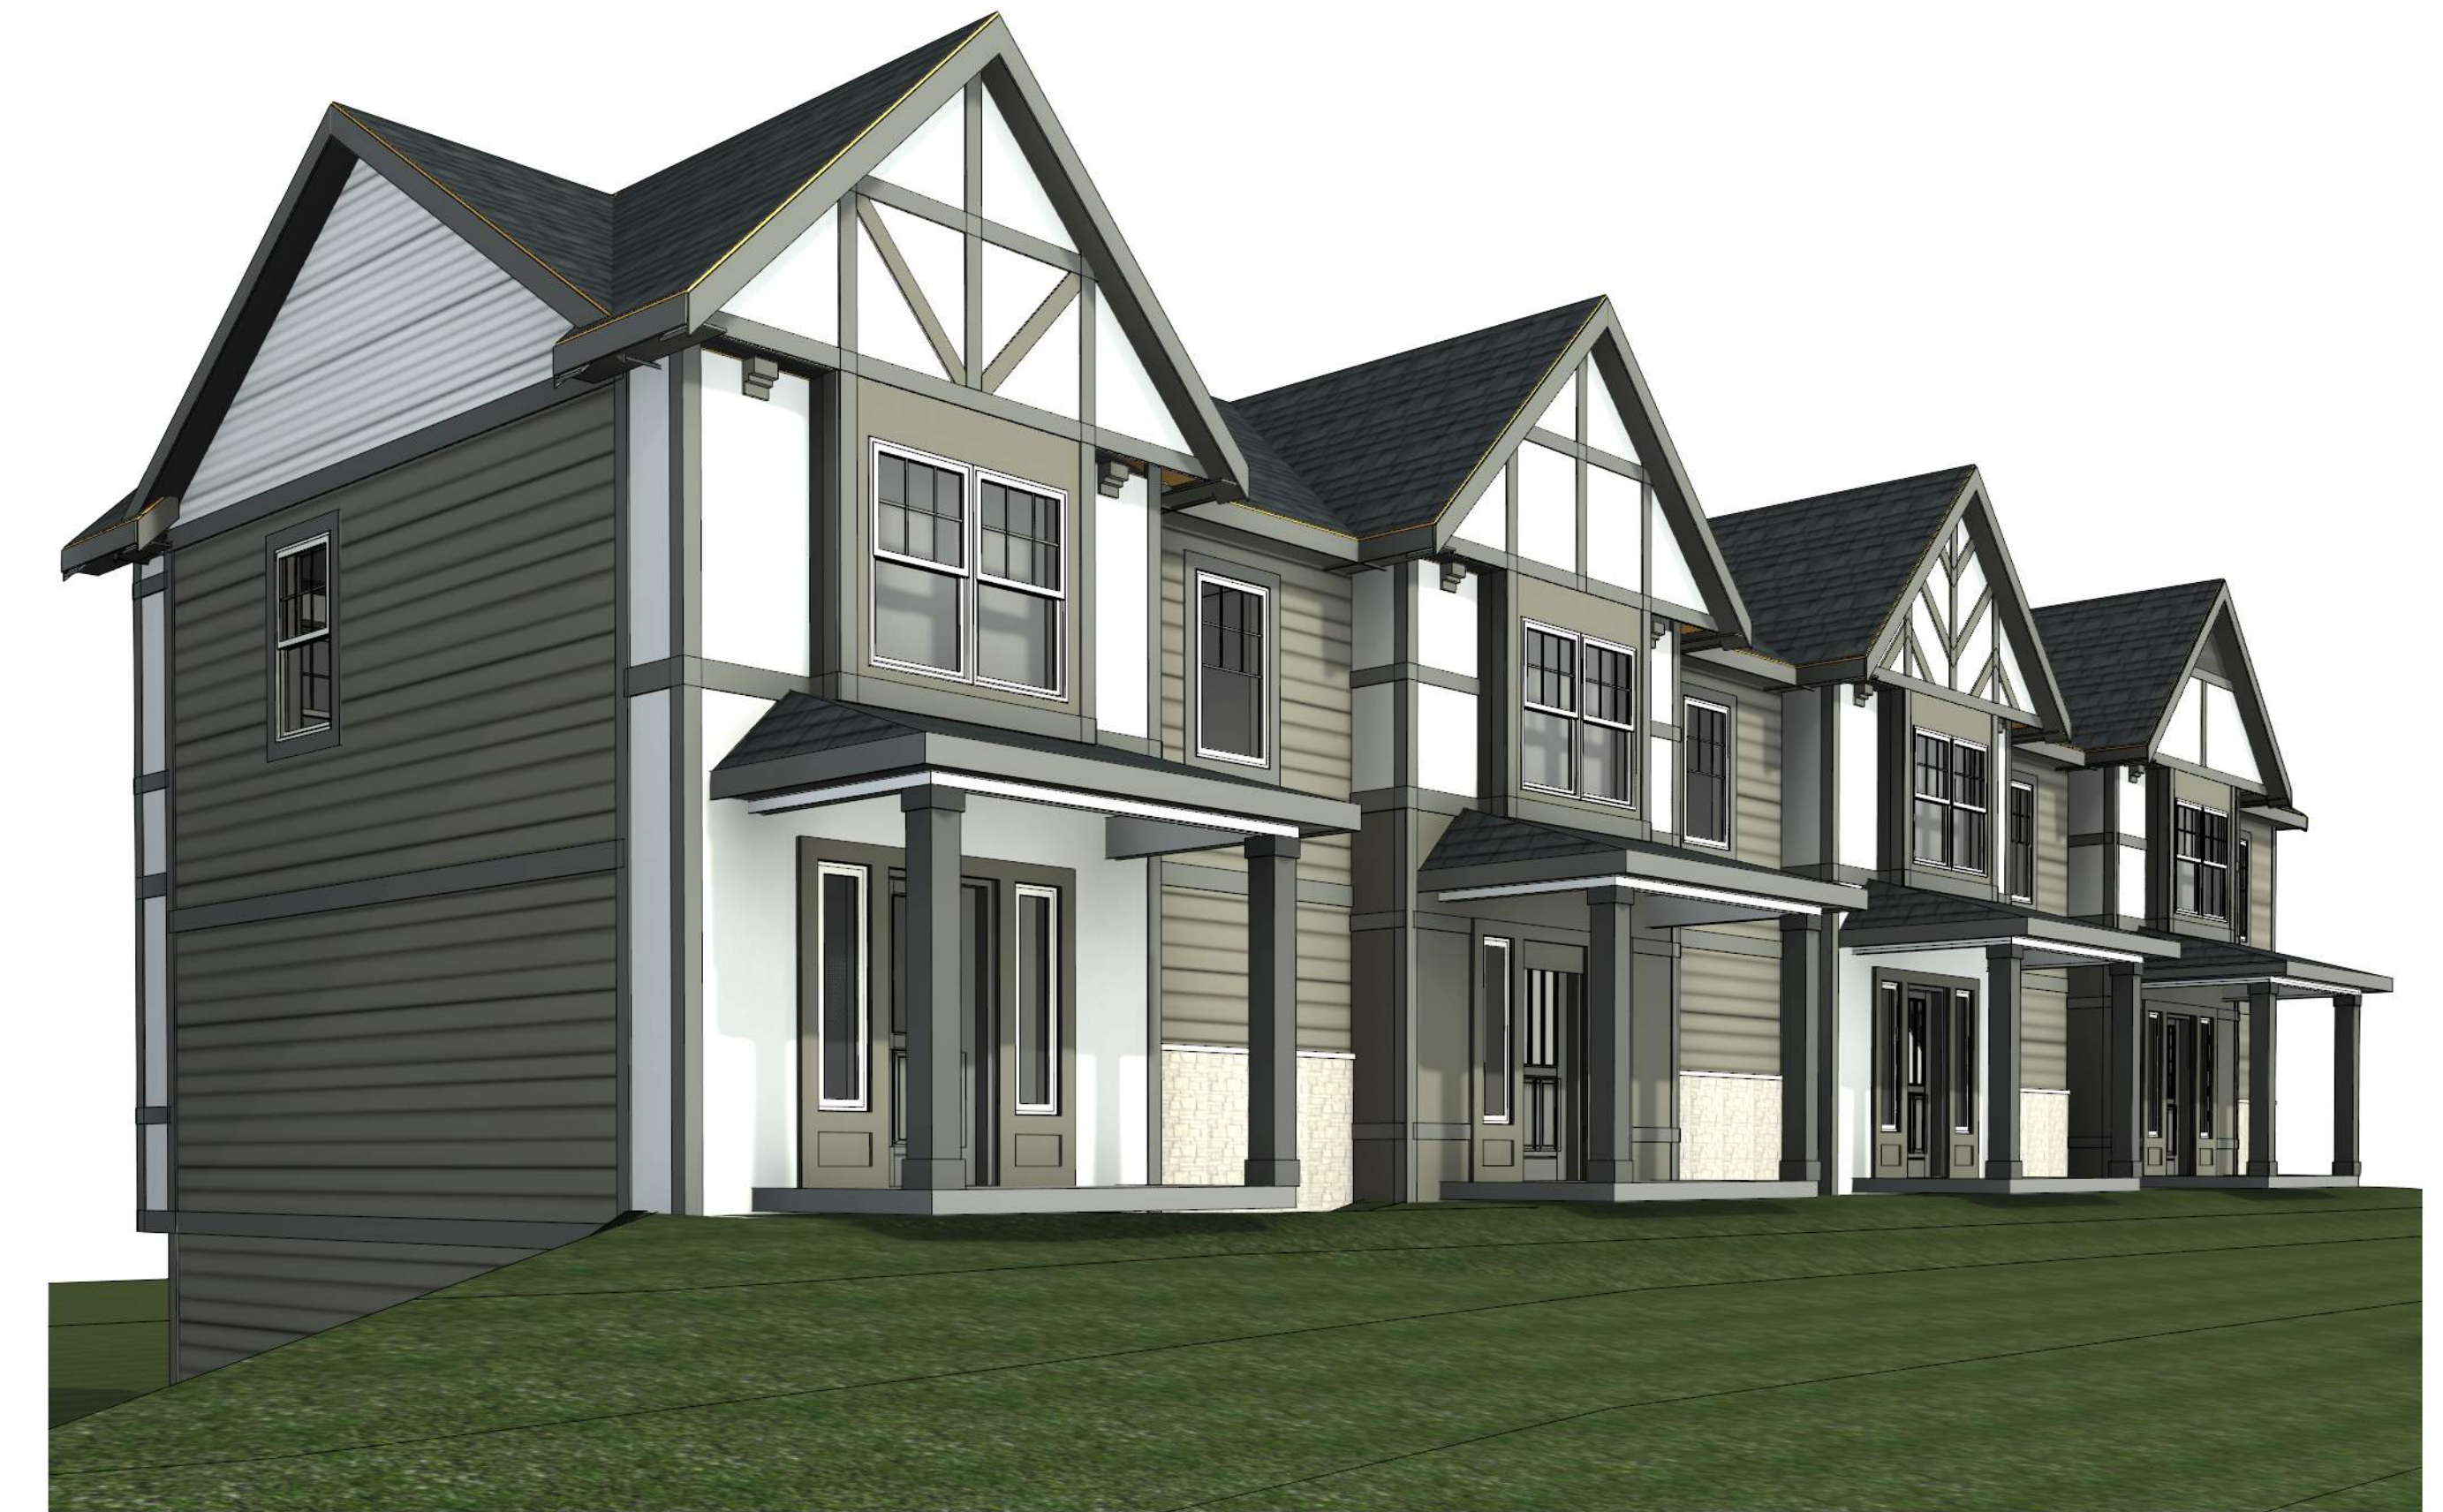


4 Rear Corner 2
SCALE:

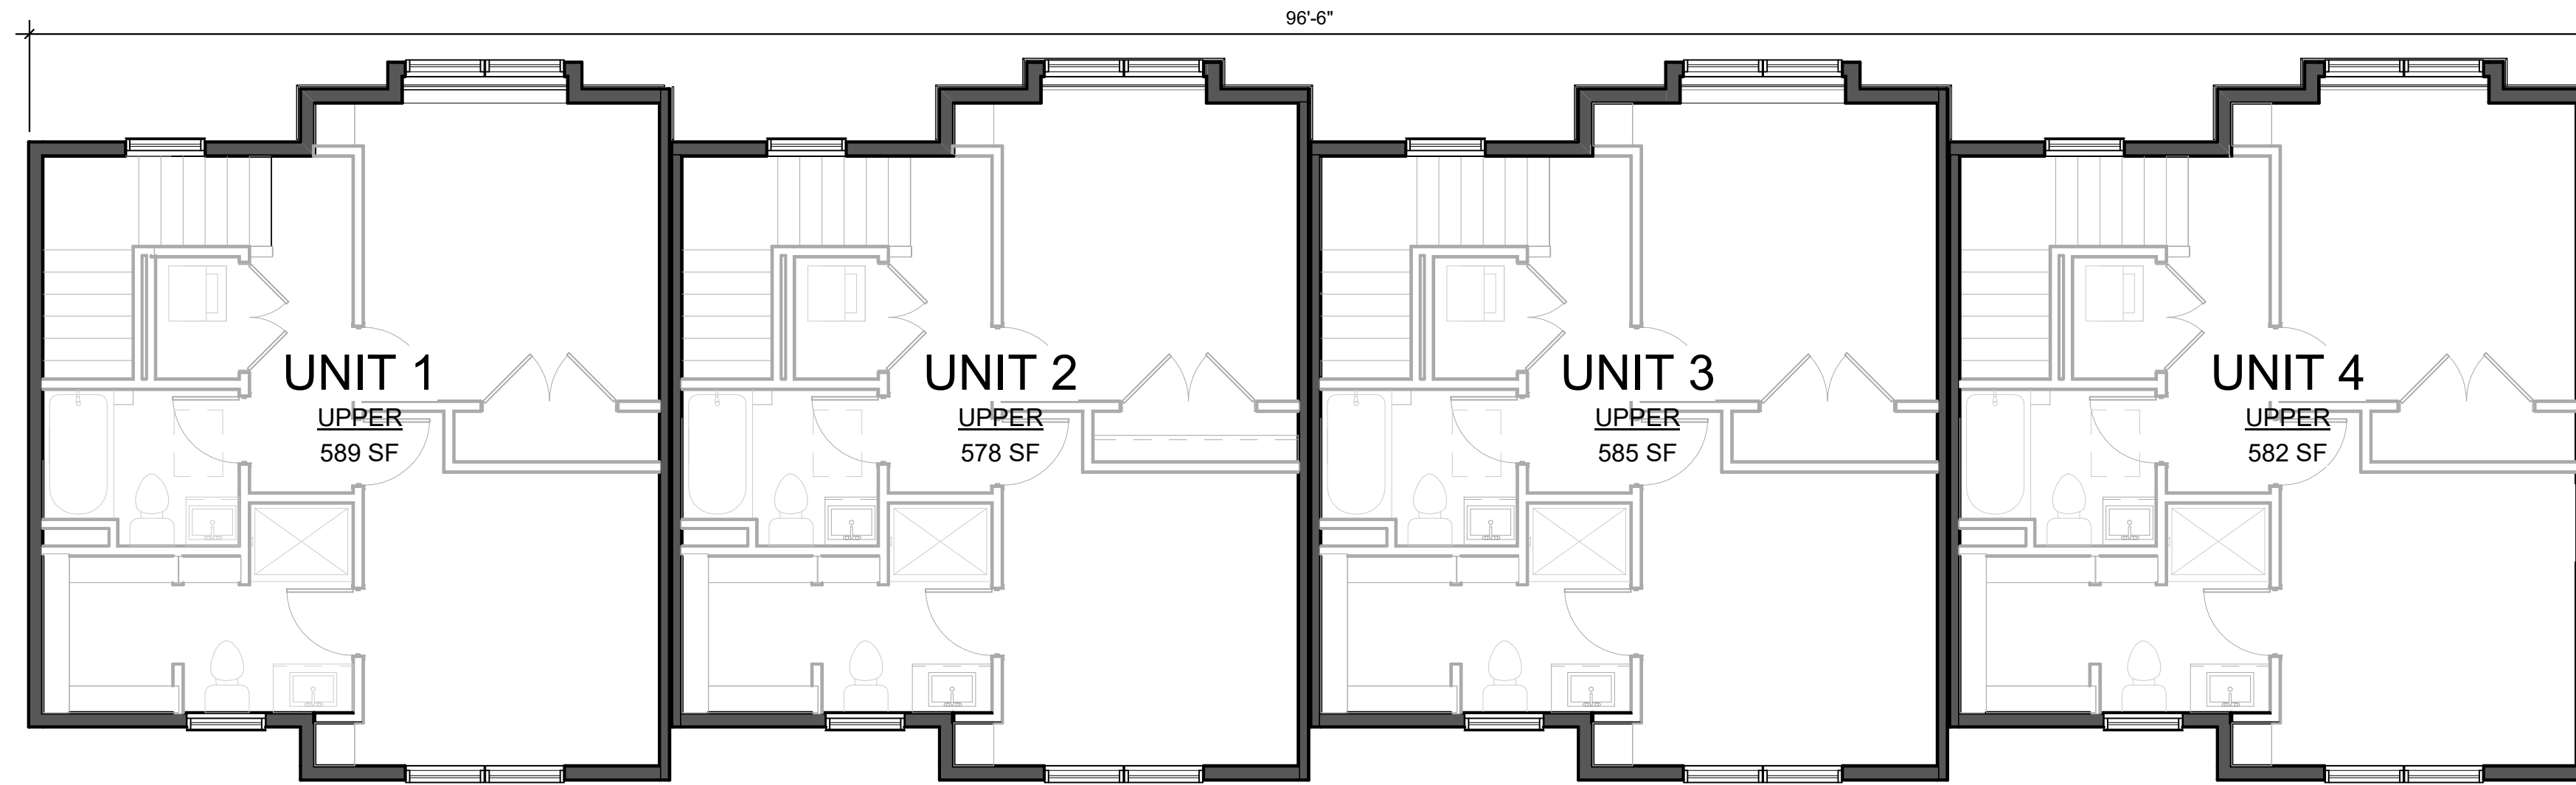


3 Upper Level Plan
SCALE: 3/16" = 1'-0"

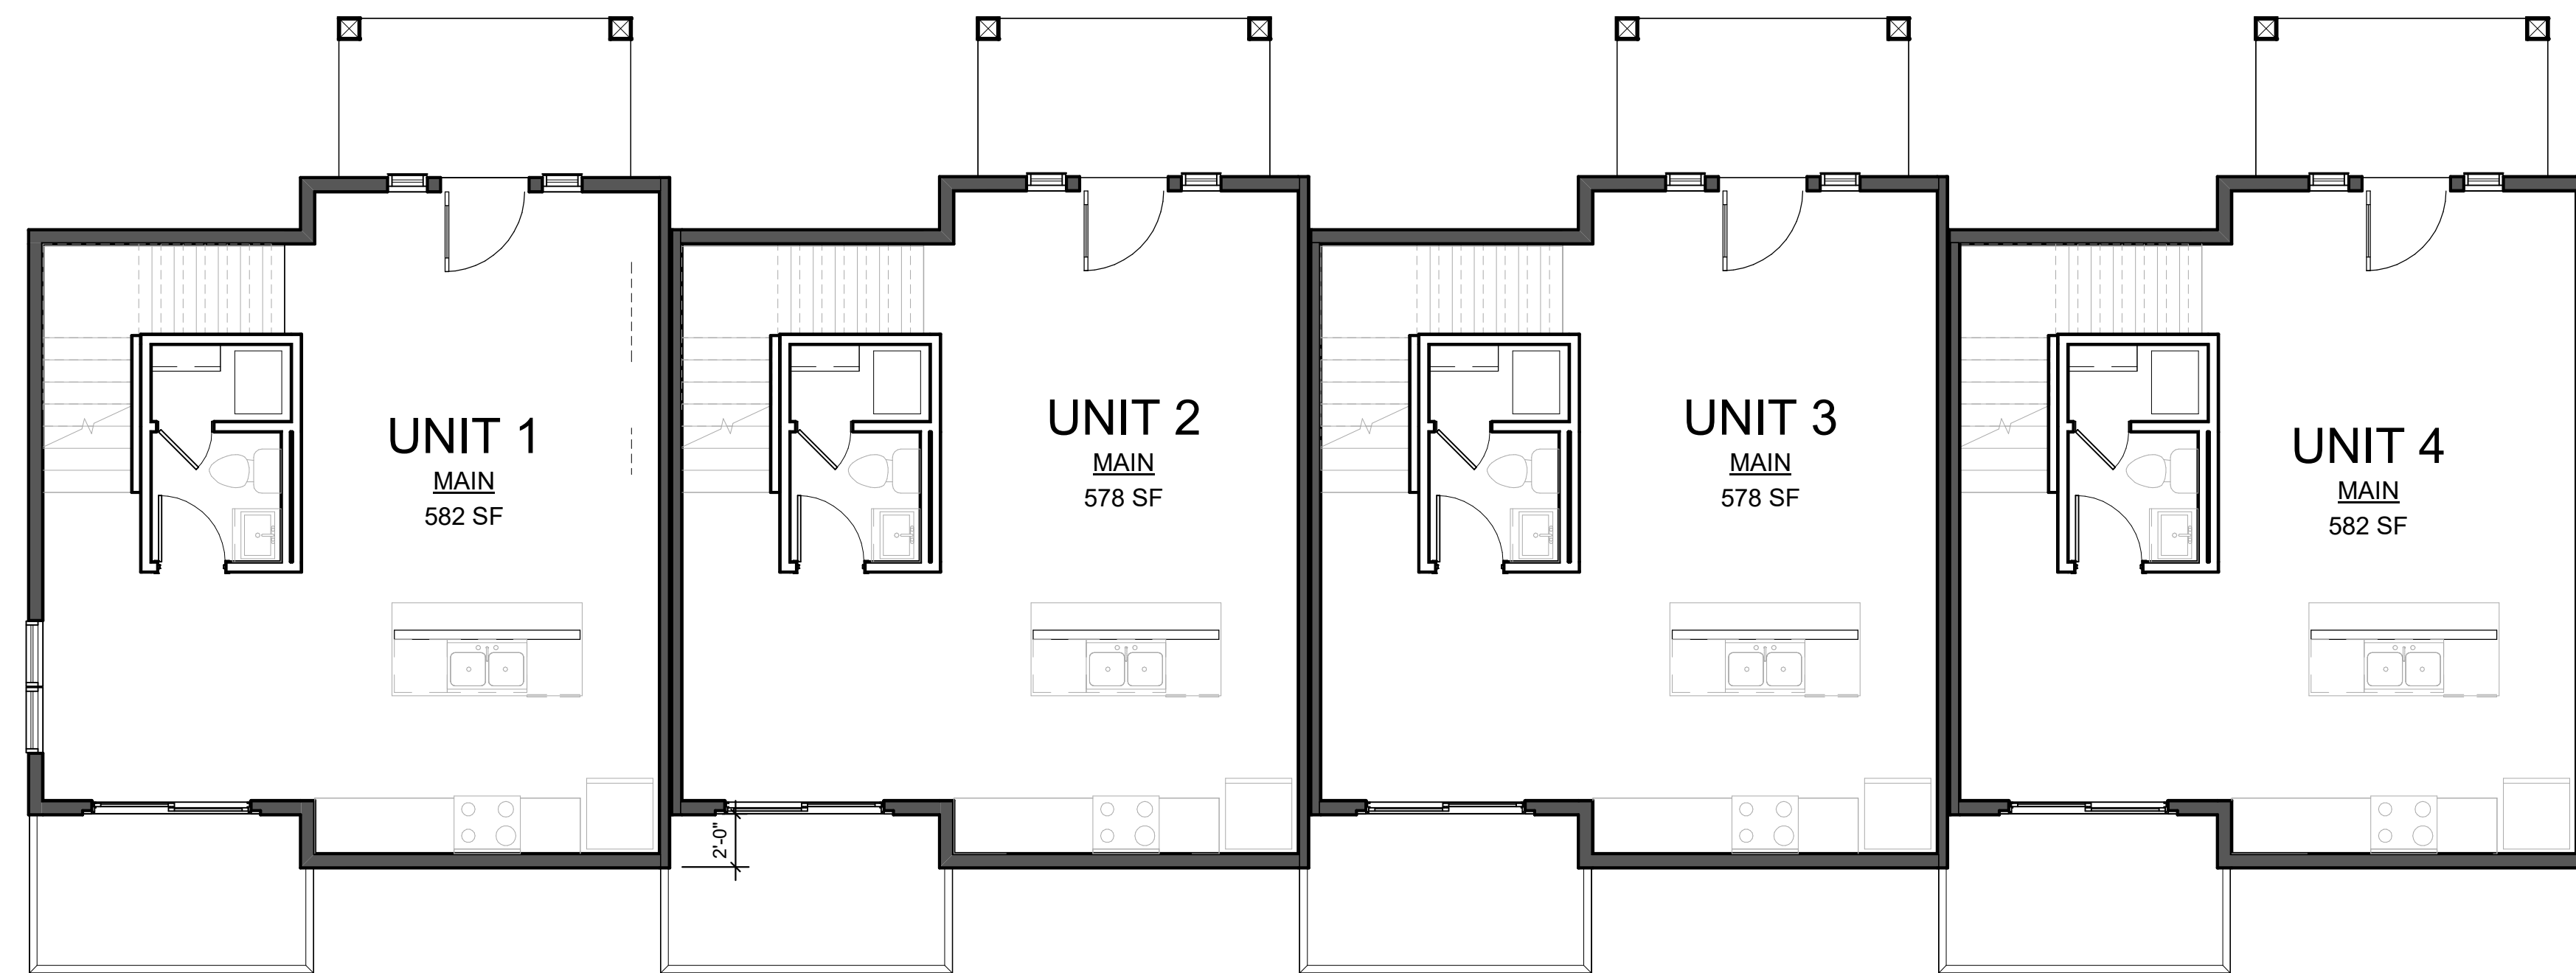

2 Main Level Plan
SCALE: 3/16" = 1'-0"

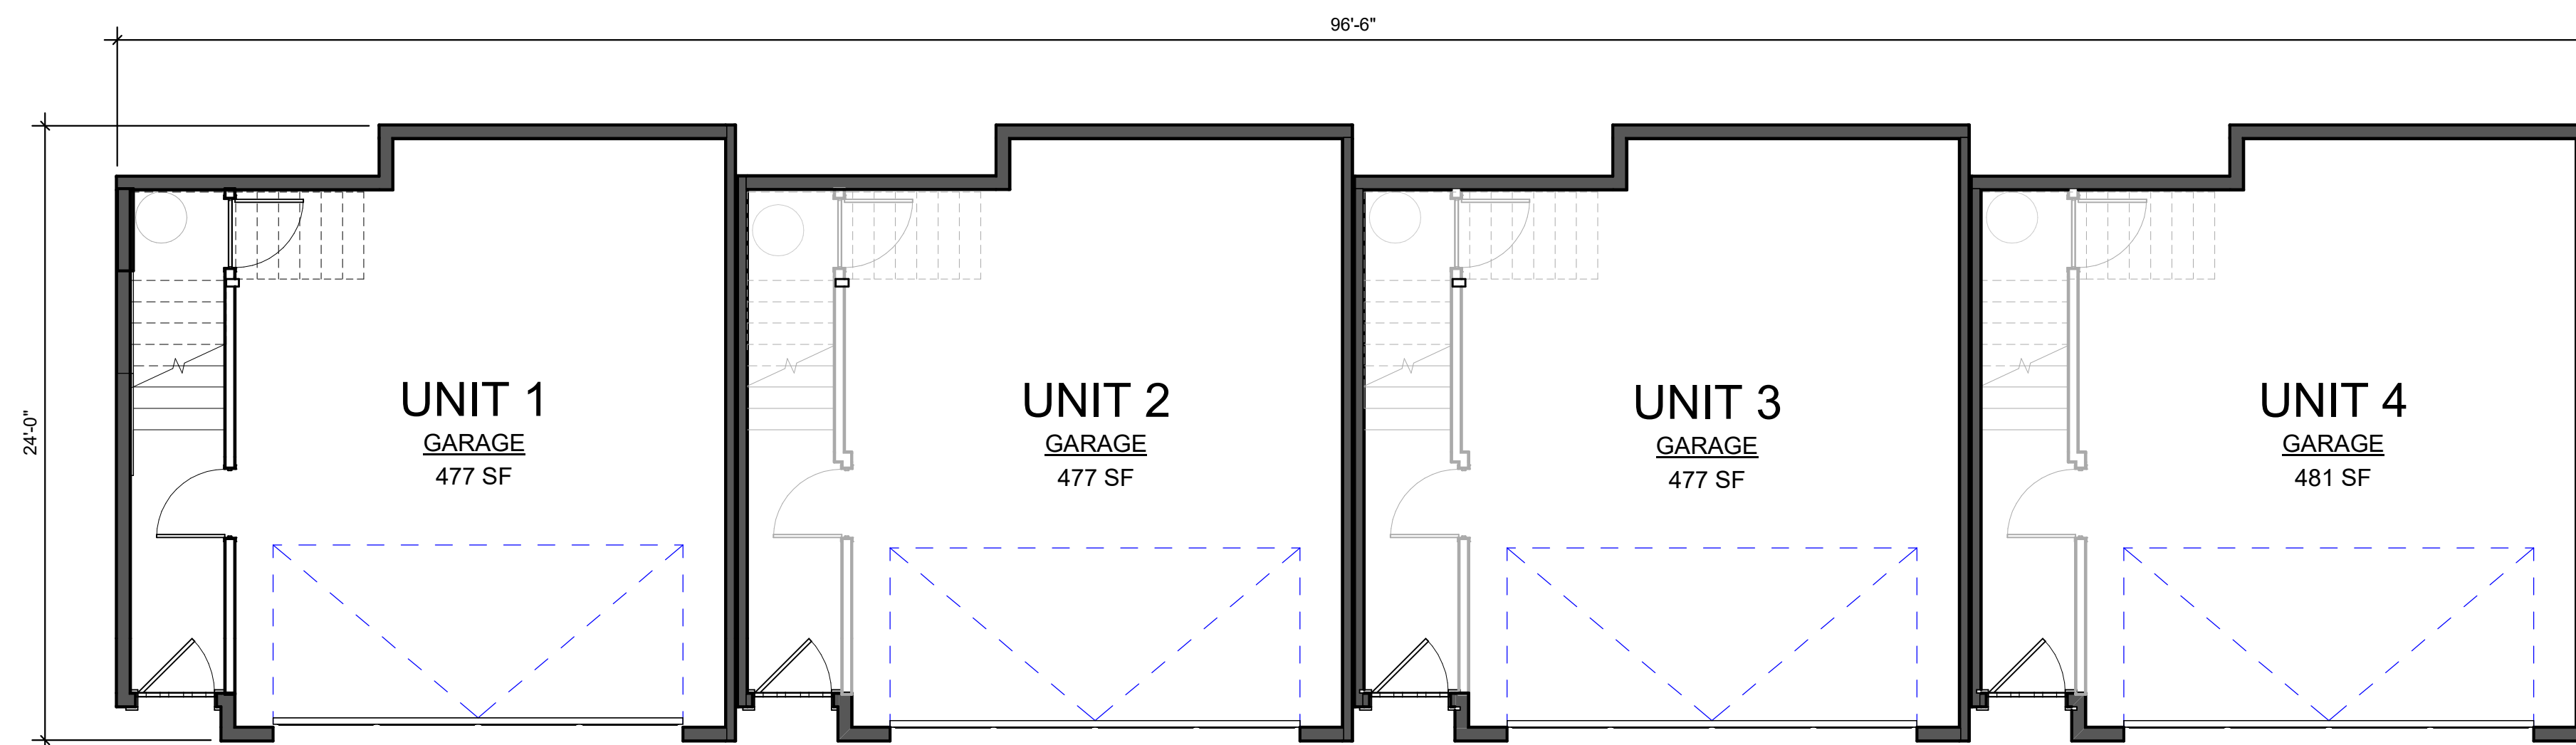

1 Garage Level Plan
SCALE: 3/16" = 1'-0"

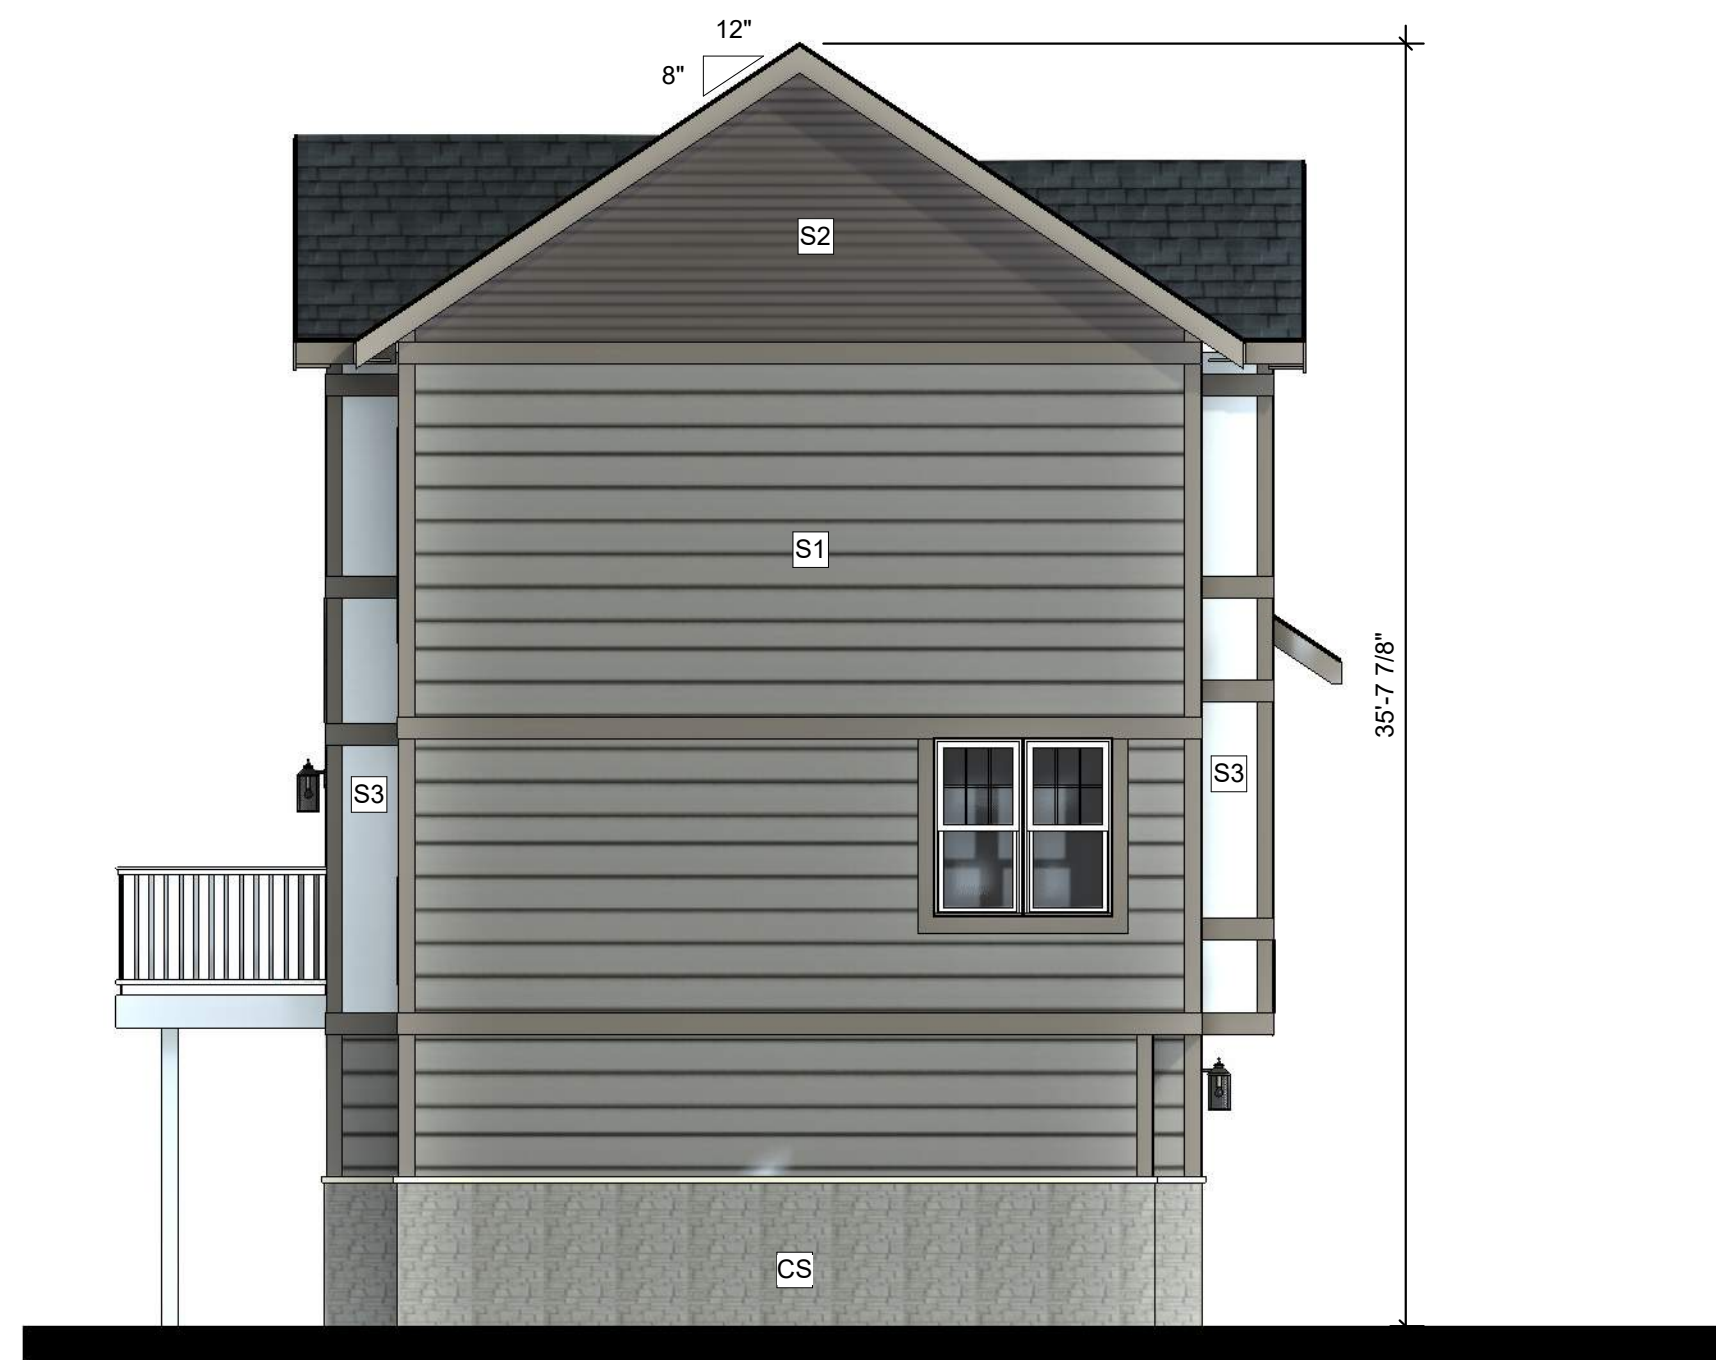

4 LEFT ELEVATION
SCALE: 3/16" = 1'-0"



3 BACK ELEVATION
SCALE: 3/16" = 1'-0"



2 FRONT ELEVATION
SCALE: 3/16" = 1'-0"



1 RIGHT ELEVATION
SCALE: 3/16" = 1'-0"

Type Mark	Description	Area	Percent
CS	Cultured Stone	739 SF	11%
S1	7" Fiber Cement Lap - Gauntlet Gray	3160 SF	48%
S2	4" Fiber Cement Lap - Black Fox	243 SF	4%
S3	Fiber Cement Smooth Panel - Origami White	2448 SF	37%



1 Front Corner 1
SCALE:




2 Front Corner 2
SCALE:




3 Rear Corner 1
SCALE:




4 Rear Corner 2
SCALE:

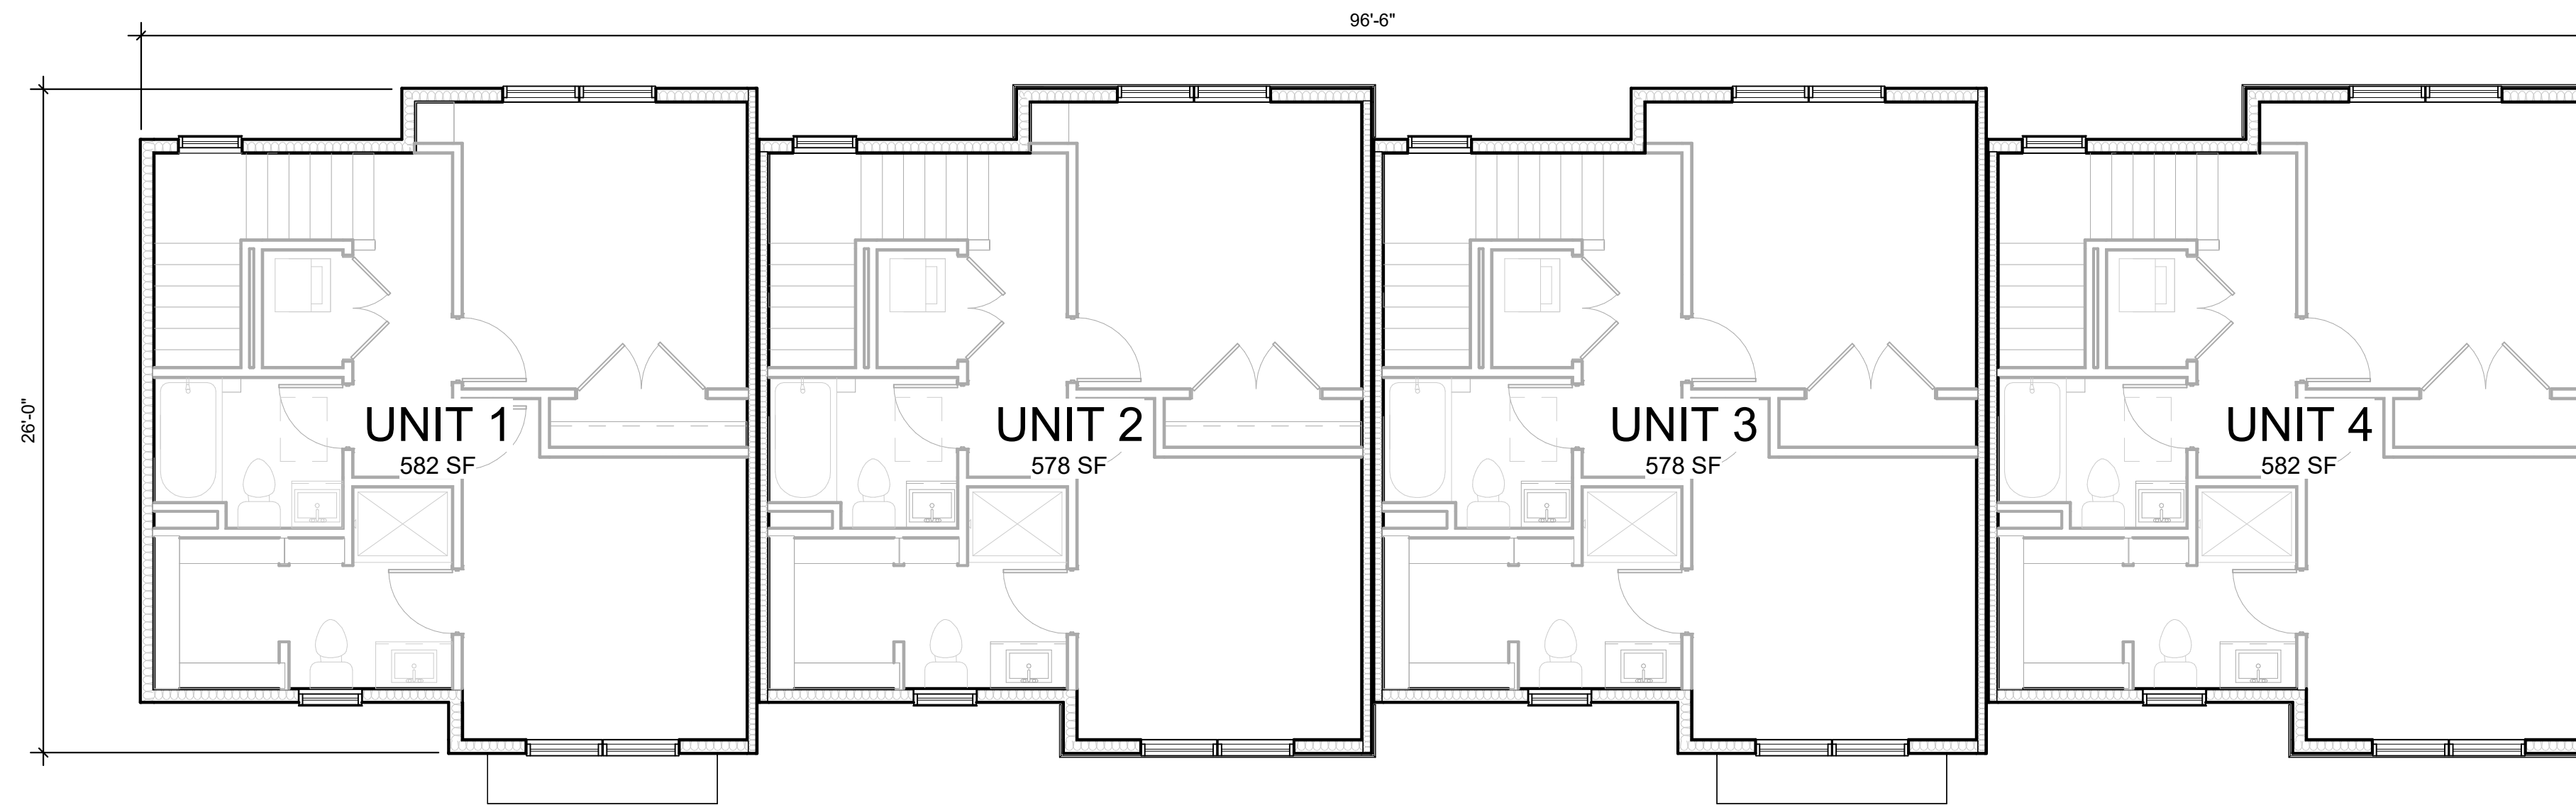

3 Upper Level Plan
SCALE: 3/16" = 1'-0"

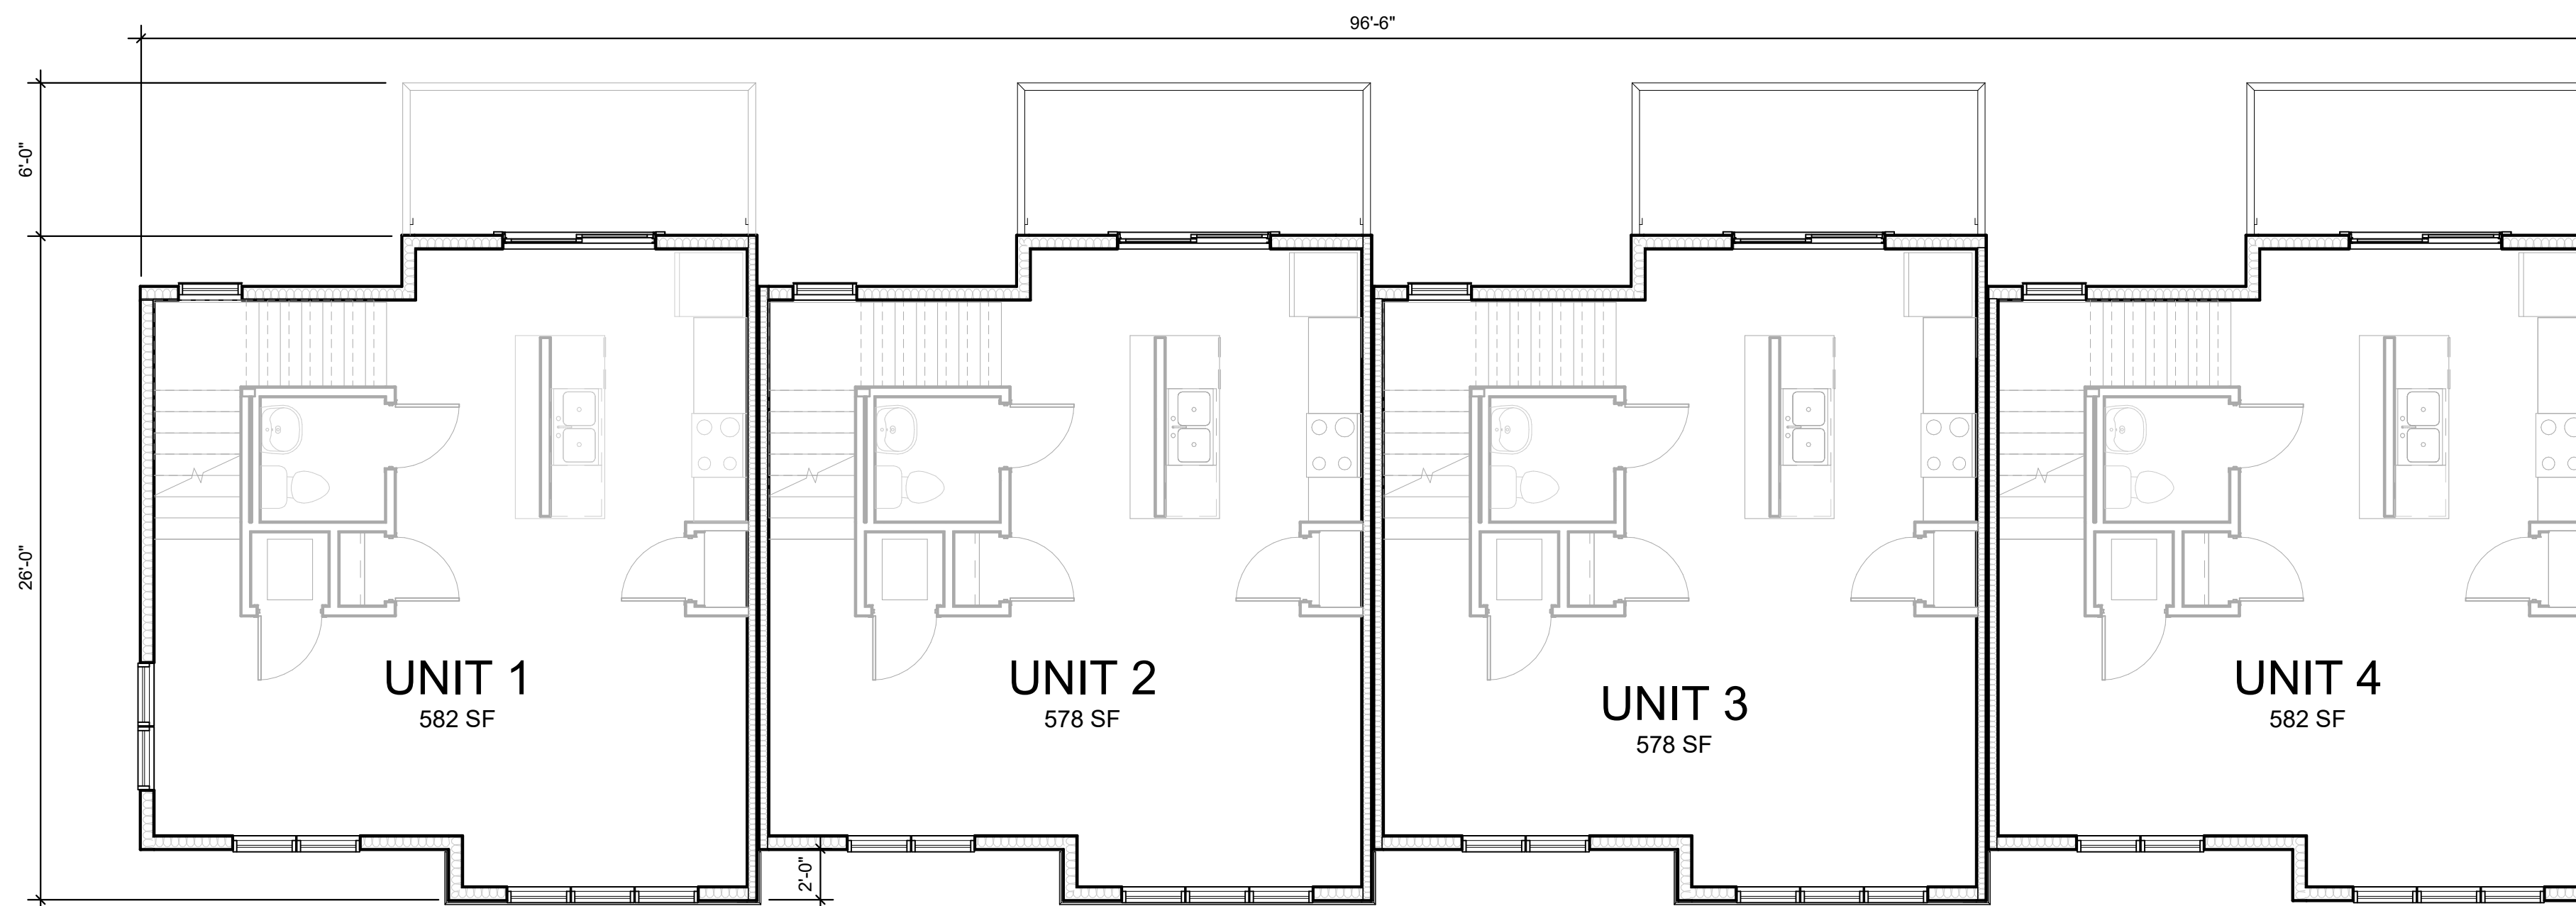

2 Main Level Plan
SCALE: 3/16" = 1'-0"

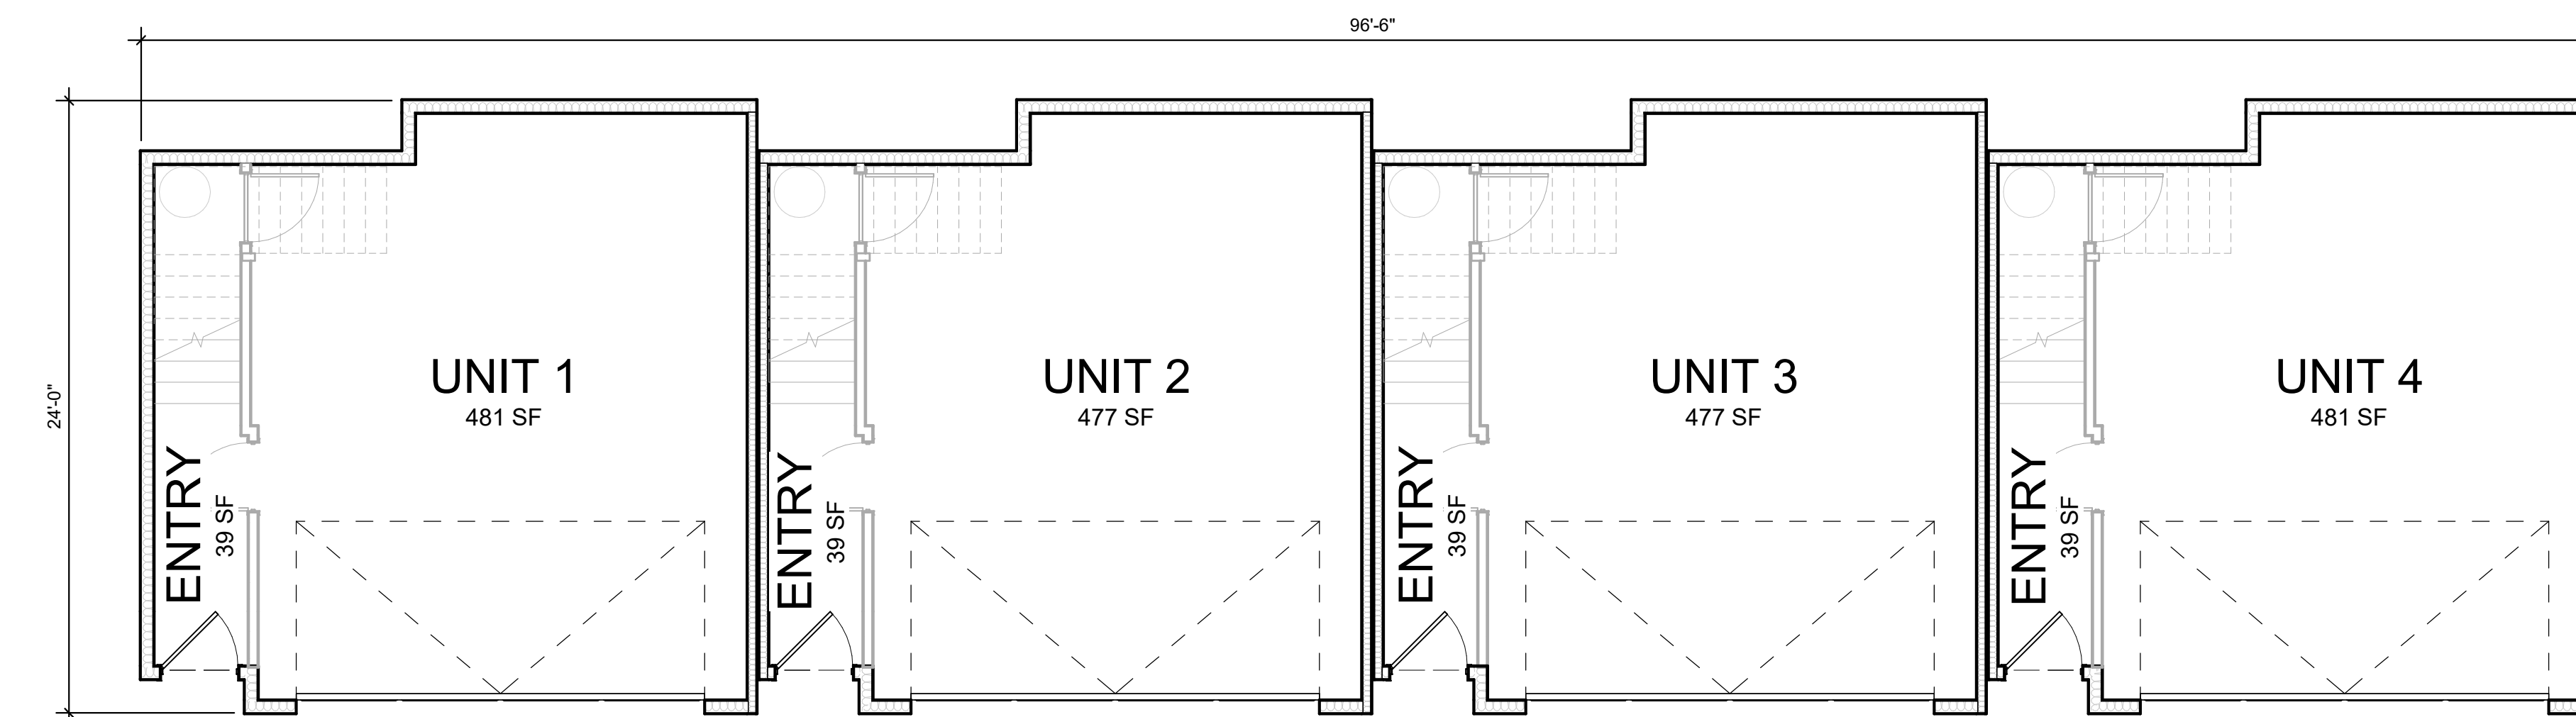

1 Garage Level Plan
SCALE: 3/16" = 1'-0"