


REVISIONS

| | |
|---------------------------|-----|
| 11/14/2022 - DD Check Set | --- |
| 11/18/2022 - Bid Set | --- |
| | --- |
| | --- |
| | --- |


DWG. LIST

EXISTING EXTERIOR
ELEVATIONS

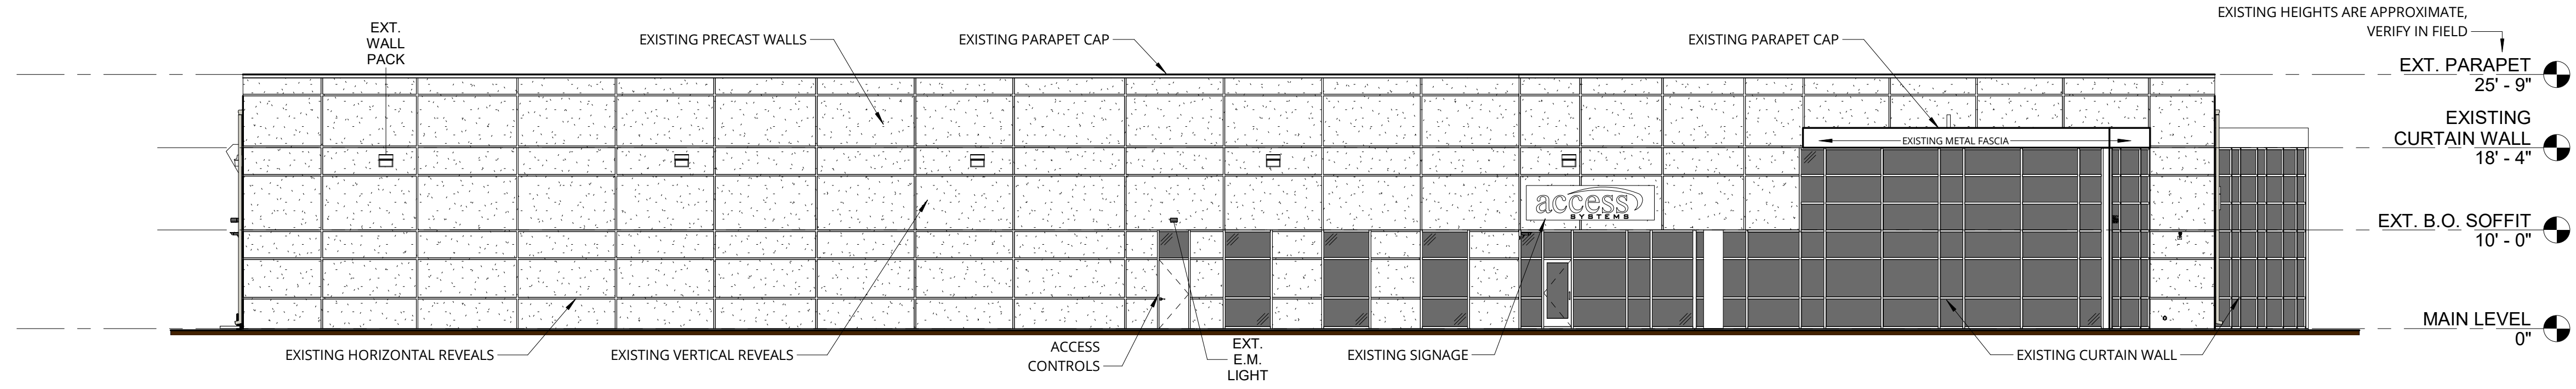


EXISTING SOUTH (FRONT) ELEVATION

1 SCALE: 3/32" = 1'-0"

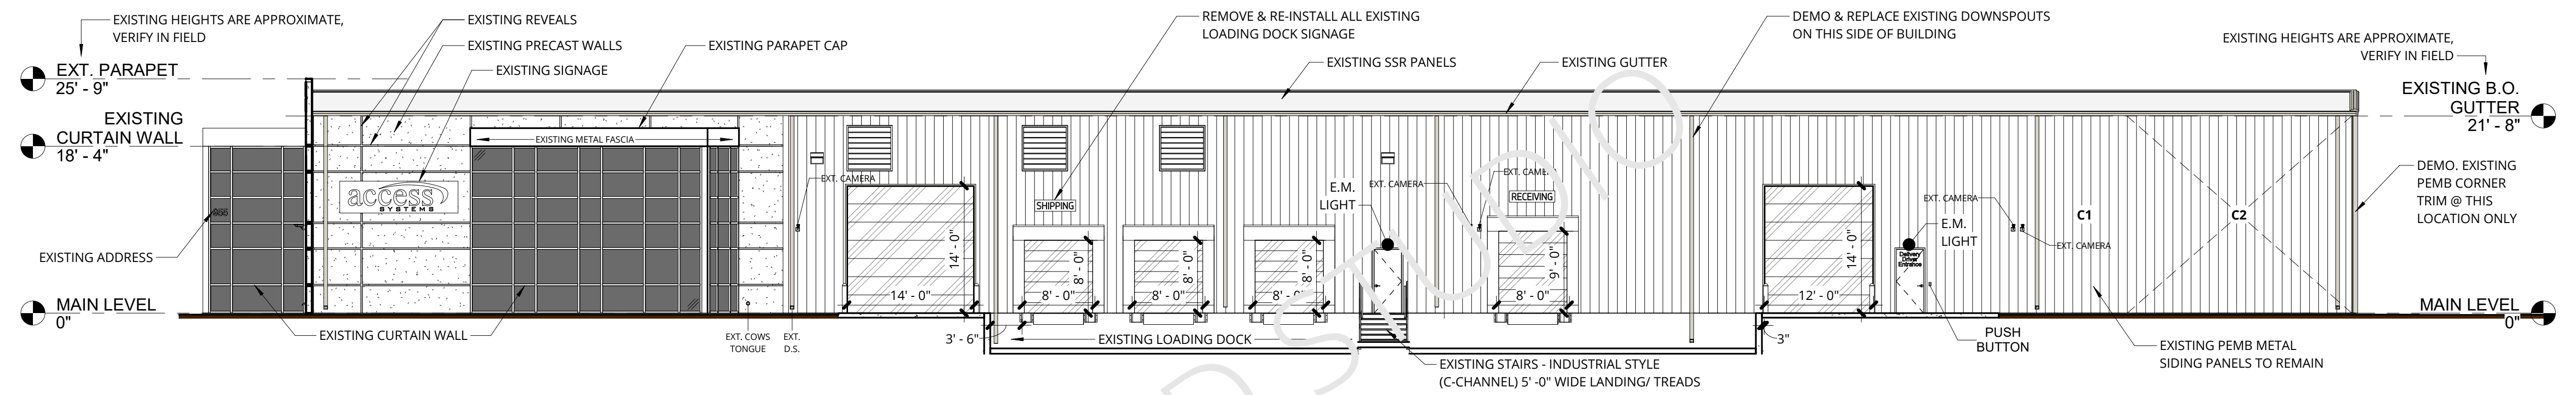


EXISTING EAST ELEVATION

2 SCALE: 3/32" = 1'-0"

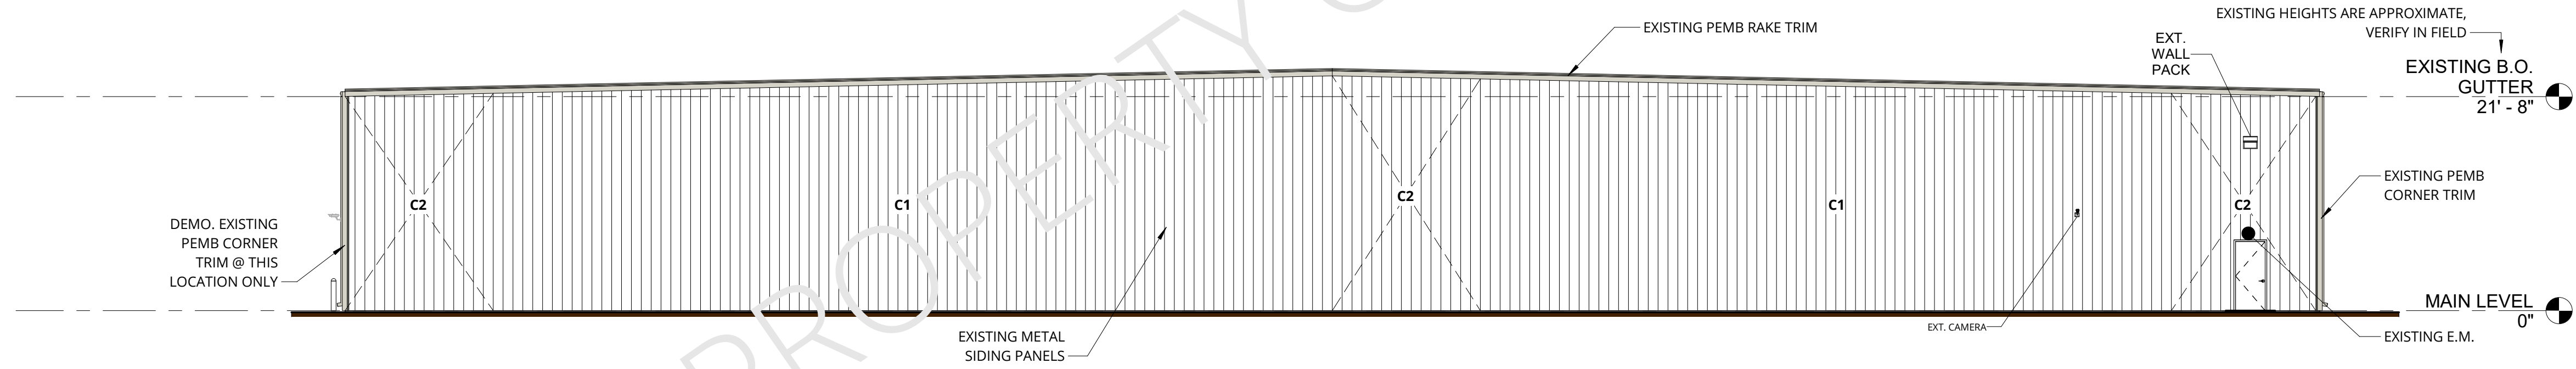

EXISTING NORTH (REAR) ELEVATION

3 SCALE: 3/32" = 1'-0"

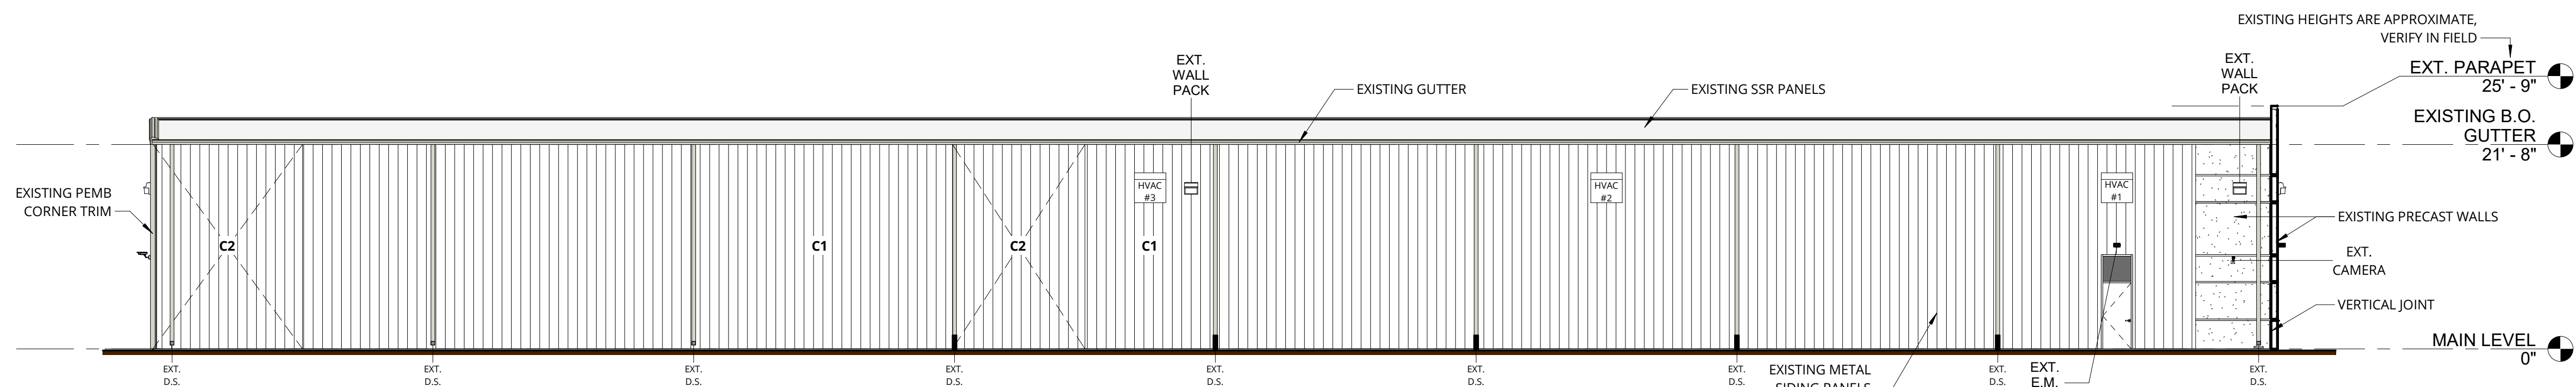

EXISTING WEST ELEVATION

4 SCALE: 3/32" = 1'-0"

EXTERIOR MATERIAL SELECTIONS

NOTE: THESE SELECTIONS ARE PROVIDED TO SHOW "COLOR INTENT".

FINAL SELECTIONS CAN/ OR WILL BE MADE BY THE OWNER AS THIS PROJECT PROGRESSES.

SIDING: NICHIIHA - COLOR #1
ARCHITECTURAL BLOCK
- ILLUMINATION SERIES
- STACKED PATTERN
- COLOR: RAVEN (BLACK)
- VISIBLE FLASHINGS
PAINT NOTE:
BLACK PAINT TO MATCH THIS SIDING

SIDING: NICHIIHA - COLOR #2
ARCHITECTURAL BLOCK
- ILLUMINATION SERIES
- STACKED PATTERN
- COLOR: COTTON (WHITE)
- VISIBLE FLASHINGS
PAINT NOTE:
WHITE PAINT TO MATCH THIS SIDING



WOOD-LOOK FEATURE
KNOT-WOOD 2x8 BATTENS
- VERTICAL COLOR:
- EASTERN MAHOGANY
- EXPOSED FASTENERS
- TO MATCH

WOOD-LOOK FEATURE
KNOT-WOOD 2x8 BATTENS
- HORIZONTAL COLOR:
- BLACK
- EXPOSED FASTENERS
- TO MATCH

PORCELAIN PANEL FASCIADE
COSENTINO/ DEKTON
- PORTUM-NATURAL
- HIDDEN FIXATION INSTALL
- SIZE: LARGE FORMAT
- COLOR: STATUARIO


BREAK METAL TRIM & FLASHING
FIRESTONE OR EQUAL
- COLOR: KYNAR MATTE BLACK
- TYPE: UNA-CLAD METAL
- 24 GAUGE MIN.

LED STRIP LIGHT INTENT
ANY MANUFACTURER
- MULTI-COLOR OPTIONS
- DOTLESS GLOW
- "NEON EFFECT"
- EXTERIOR GRADE

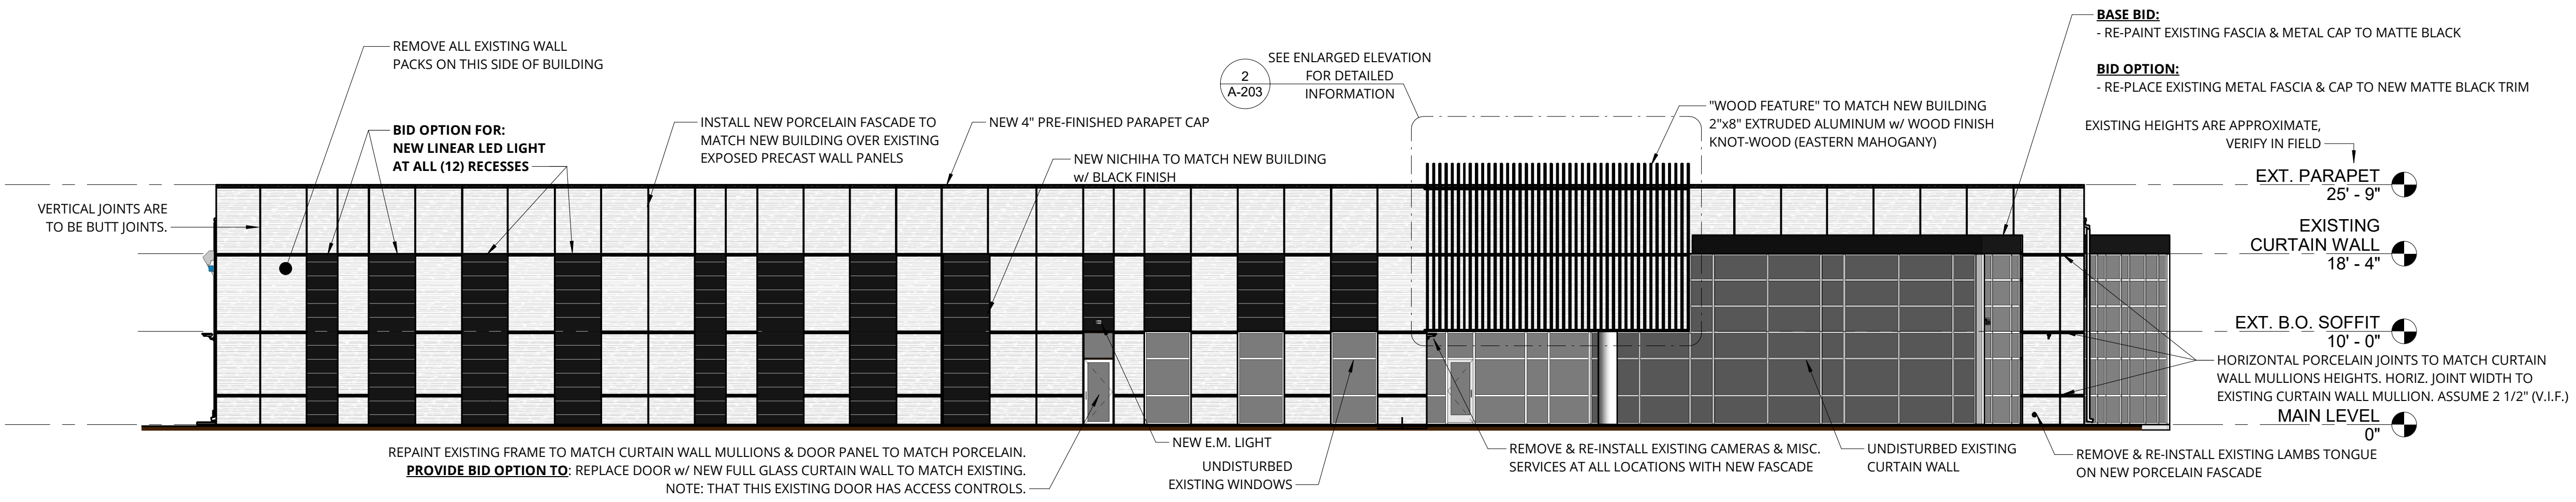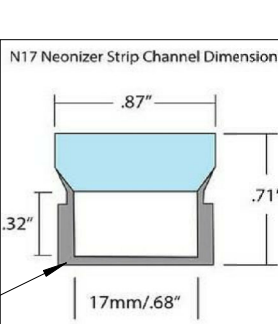


1 REMODELED SOUTH (FRONT) COLOR ELEVATION

SCALE: 3/32" = 1'-0"

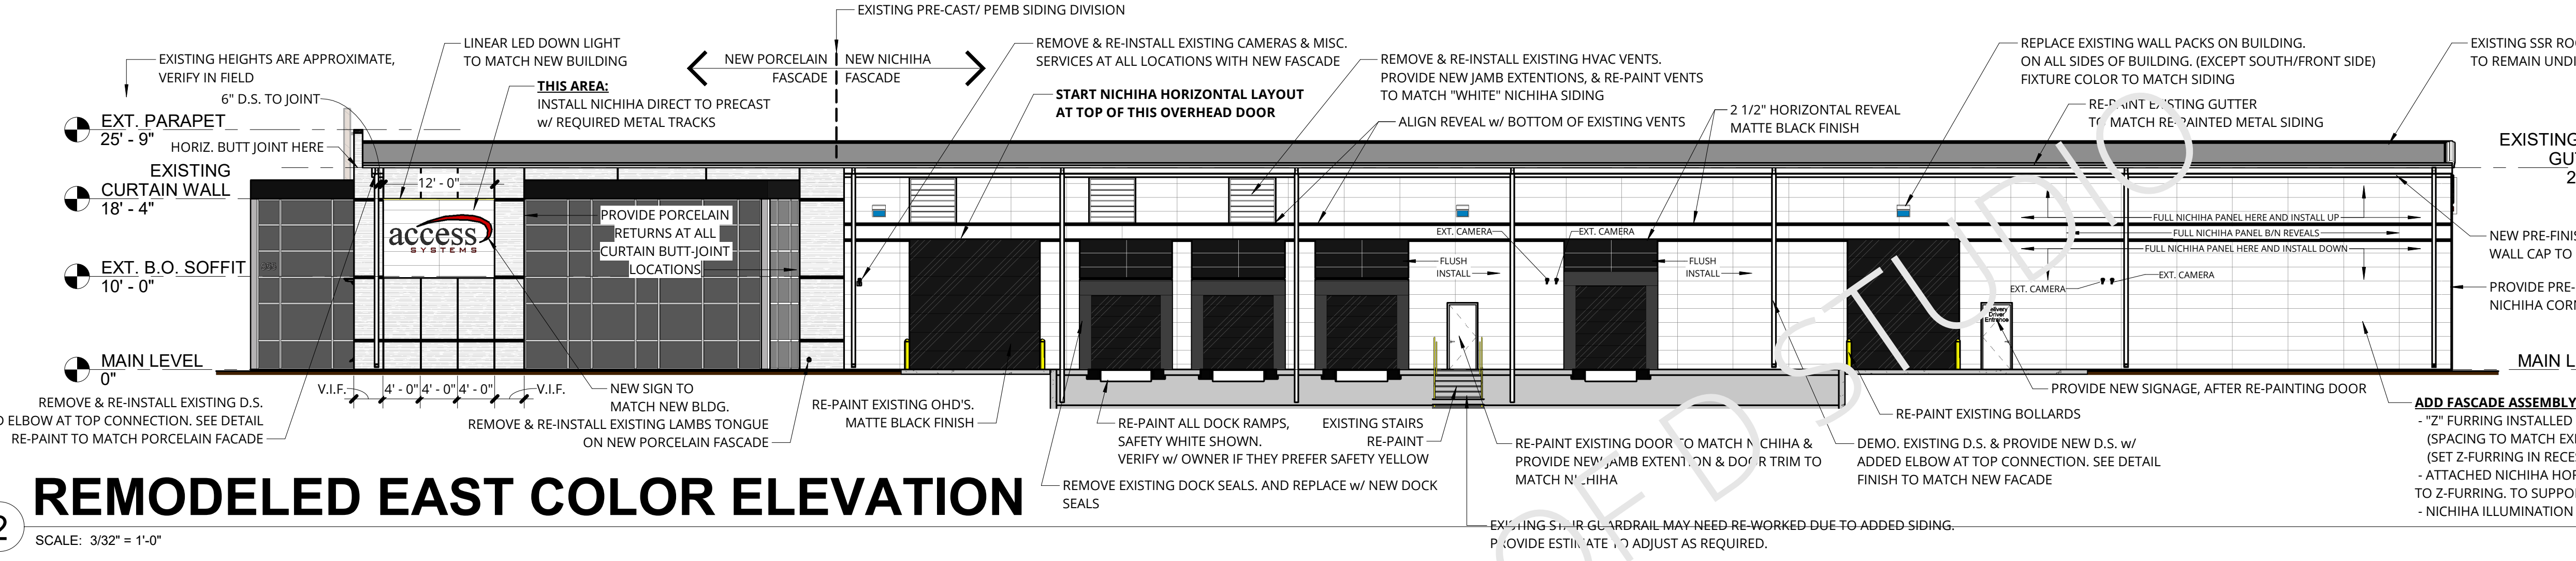

2 REMODELED EAST COLOR ELEVATION


SCALE: 3/32" = 1'-0"

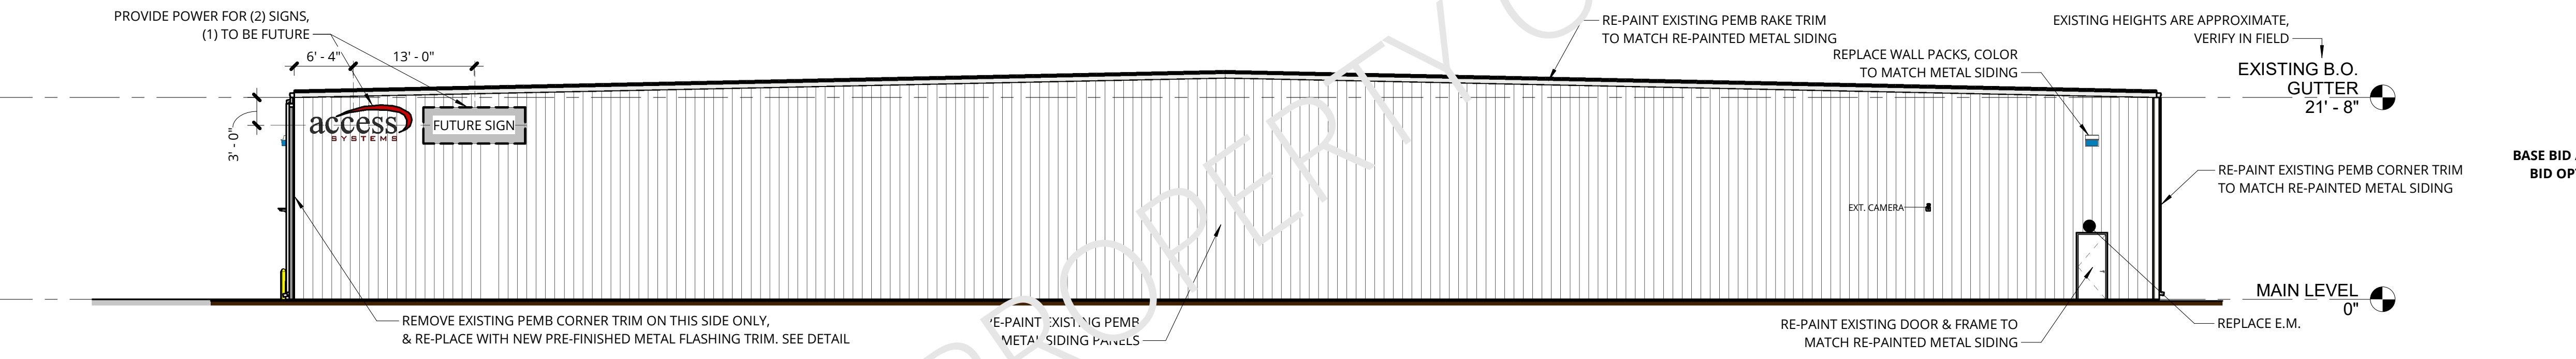

3 REMODELED NORTH (REAR) COLOR ELEVATION

SCALE: 3/32" = 1'-0"

PEMB RE-PAINTING NOTE:
CLEAN & PREP EXISTING SURFACES AS REQUIRED BEFORE PAINTING.
FIX ANY PAINT FLAKE AREAS OR WEATHERED/ RUST SPOTS AS REQUIRED.
PAINT WITH S.W. "SUPER PAINT" OR OTHER EQUIVALENT FOR THIS TYPE OF APPLICATION.

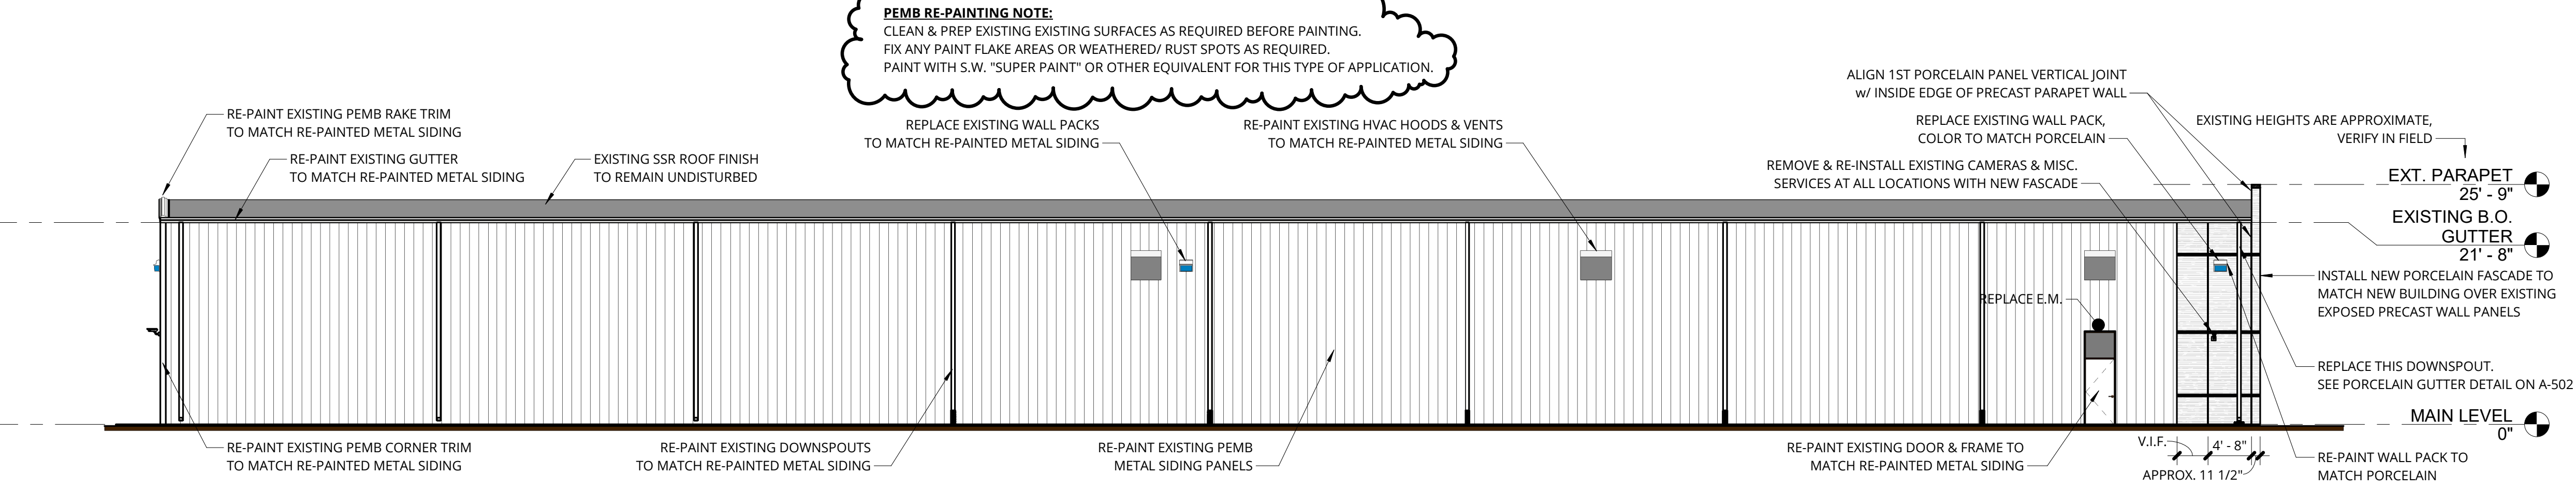

4 REMODELED WEST COLOR ELEVATION

SCALE: 3/32" = 1'-0"

- PREFINISHED METAL - COLOR 1 (BLACK)**
 1. MANUFACTURER: FIRESTONE OR EQUAL
 2. TYPE: UNA-CLAD PREFINISHED GALVANIZED SHEET METAL
 3. COLOR/FINISH: KYNAR 500/HYLAR 5000 (BLACK TO MATCH ACM)
 4. THICKNESS: 24 GAUGE MINIMUM, ALL LOCATIONS

- PORCELAIN PANEL RAINSCREEN FACADE**
 1. MANUFACTURER: COSENTINO
 2. TYPE: DEKTON PORCELAIN FACADE - LARGE FORMAT
 3. COLOR/FINISH: PORTUM - NATURAL COLLECTION
 4. ATTACHMENT: HIDDEN FIXATION SYSTEM (3 5/8" SYSTEM DEPTH)

- SIDING PANELS - COLOR 1 (BLACK)**
 1. MANUFACTURER: NICHIIHA
 2. TYPE: ARCHITECTURAL BLOCK - ILLUMINATION SERIES
 3. COLOR/FINISH: RAVEN (BLACK)

- SIDING PANELS - COLOR 2 (WHITE)**
 1. MANUFACTURER: NICHIIHA
 2. TYPE: ARCHITECTURAL BLOCK - ILLUMINATION SERIES
 3. COLOR/FINISH: COTTON (WHITE)

BID OPTION NOTE:
PROVIDE BID OPTION TO REPLACE ALL EXISTING CAMERAS WITH NEW CAMERAS TO MATCH NEW BUILDING.

DRAWN BY: Precon. Team

ORIGINAL CONSTRUCTION DOCUMENT
2011 - BY OTHER

REVISIONS

| DATE | DESCRIPTION |
|------------|--------------|
| 11/14/2022 | DD Check Set |
| 11/18/2022 | Bid Set |
| -/-/- | -/-/- |
| -/-/- | -/-/- |
| -/-/- | -/-/- |

PLAN NO. = 90-149

DWG. LIST

COLOR EXTERIOR ELEVATIONS


SHEET NO.

A-202



1 **3D VIEW - SOUTHEAST**

SCALE:

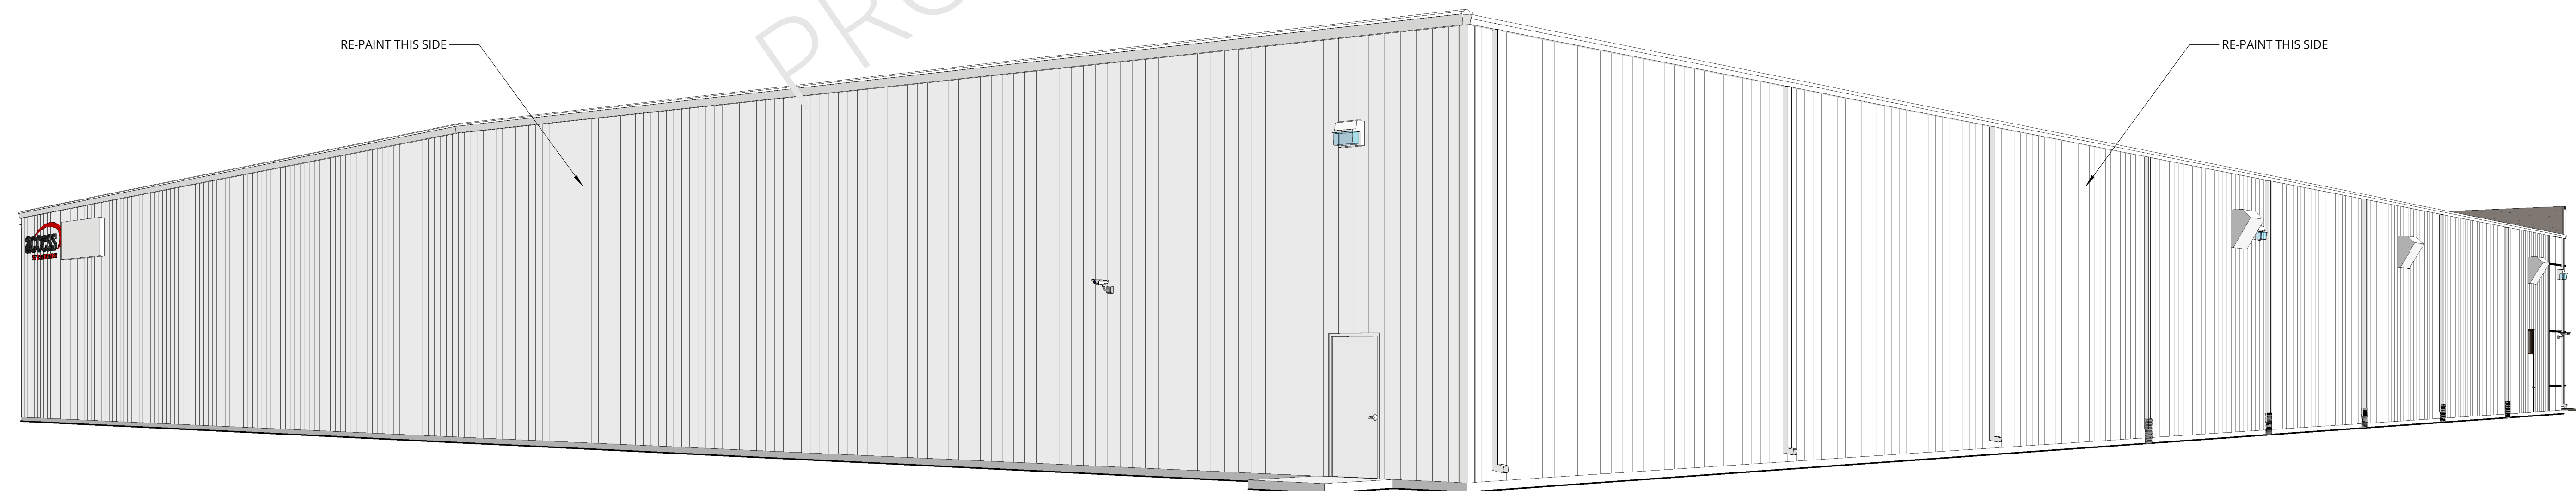

2 **3D VIEW - NORTHWEST**

SCALE:

ACCESS SYSTEMS EXISTING BUILDING

Street Address
Anytown, Iowa ZIP

DELIVER

COMMIT

DEVELOP

DISCOVER/ANALYZE

DRAWN BY: Precon. Team

ORIGINAL
CONSTRUCTION DOCUMENT
2011 - BY OTHER

REVISIONS

11/14/2022 - DD Check Set
11/18/2022 - Bid Set

| NO. | DATE | DESCRIPTION |
|-----|------------|--------------|
| 1 | 11/14/2022 | DD Check Set |
| 2 | 11/18/2022 | Bid Set |
| | | |
| | | |
| | | |

PLAN NO. = 90-149

DWG. LIST

3D IMAGES

SHEET NO.

A-900