




1 COLOR - SOUTH ELEVATION - FRONT
SCALE: 1/8" = 1'-0"

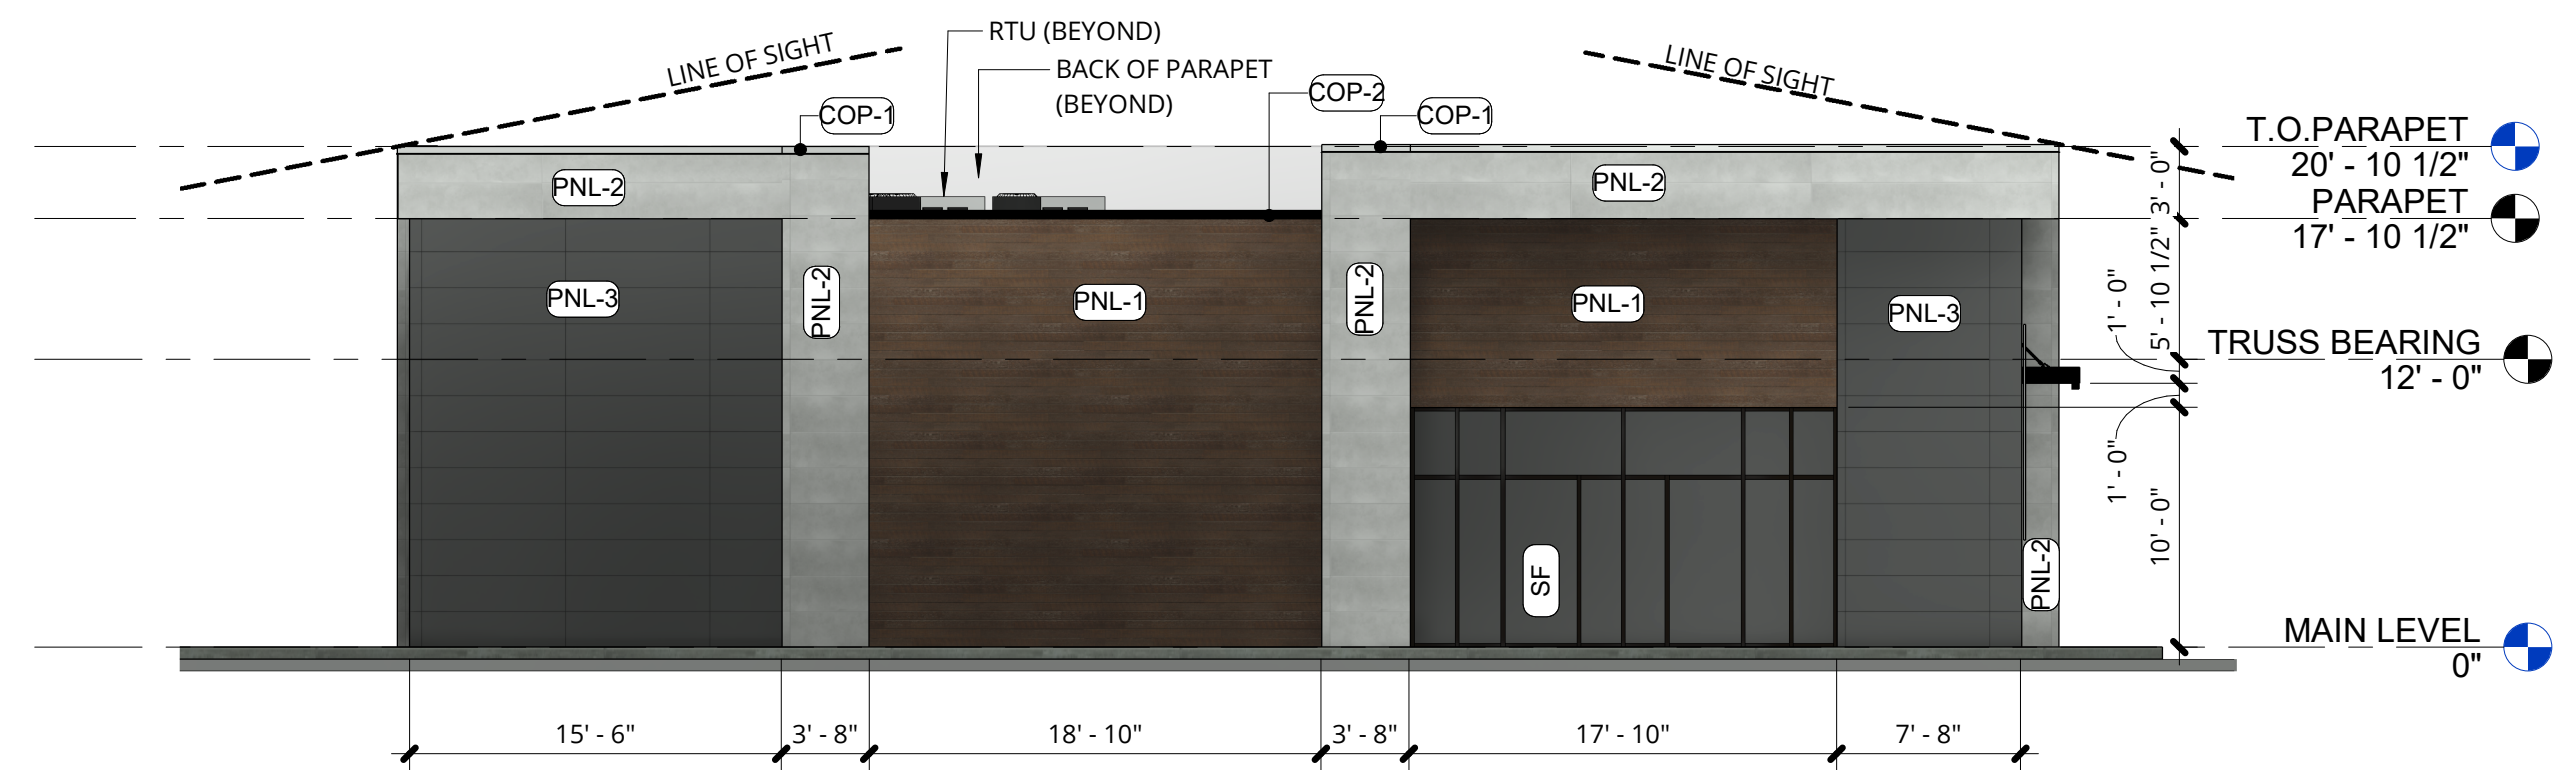


2 COLOR - WEST ELEVATION
SCALE: 1/8" = 1'-0"

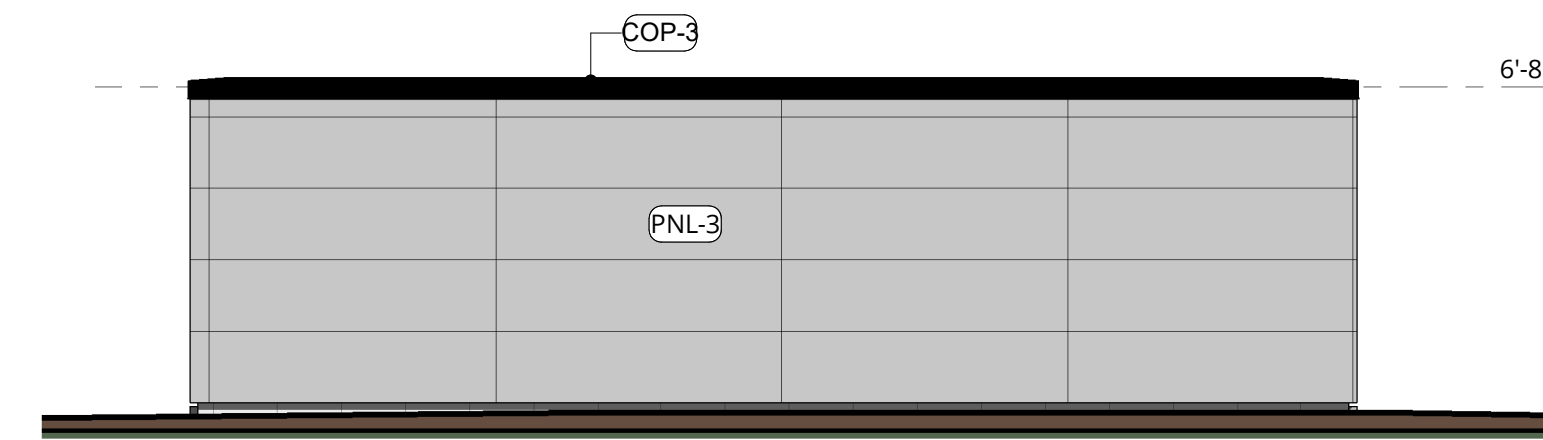


5 TRASH ENCLOSURE - BACK ELEVATION
SCALE: 1/4" = 1'-0"

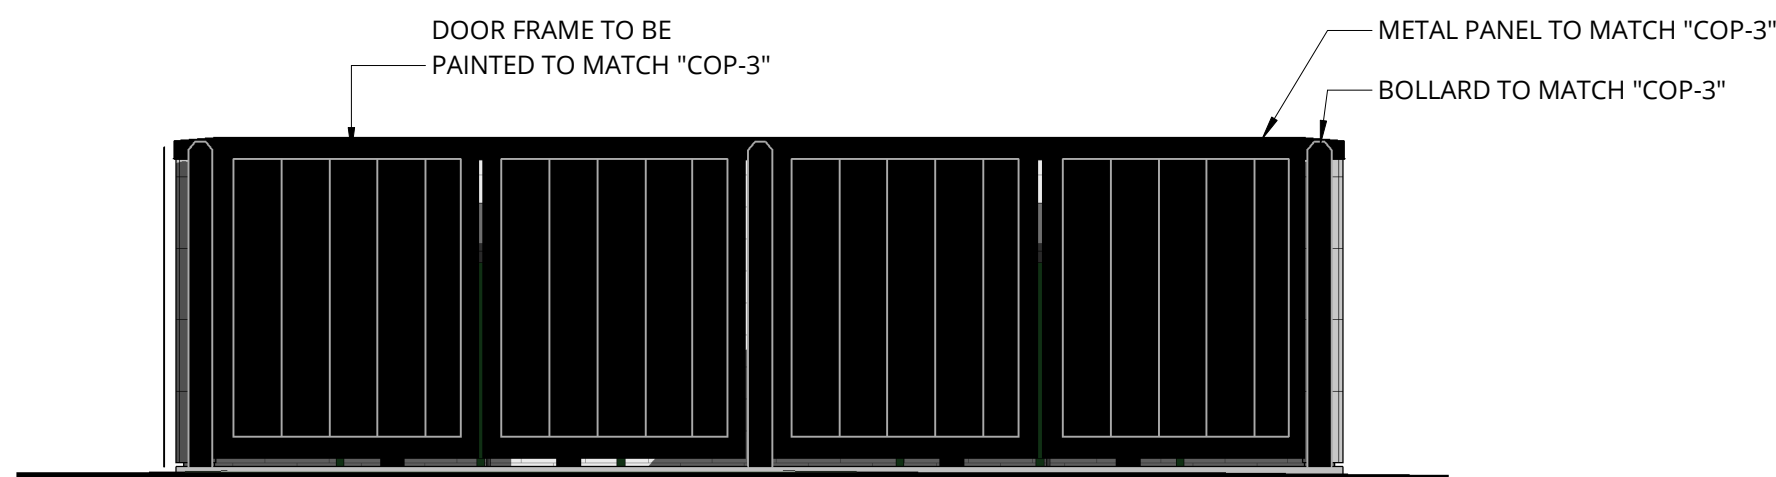


6 TRASH ENCLOSURE - FRONT ELEVATION
SCALE: 1/4" = 1'-0"

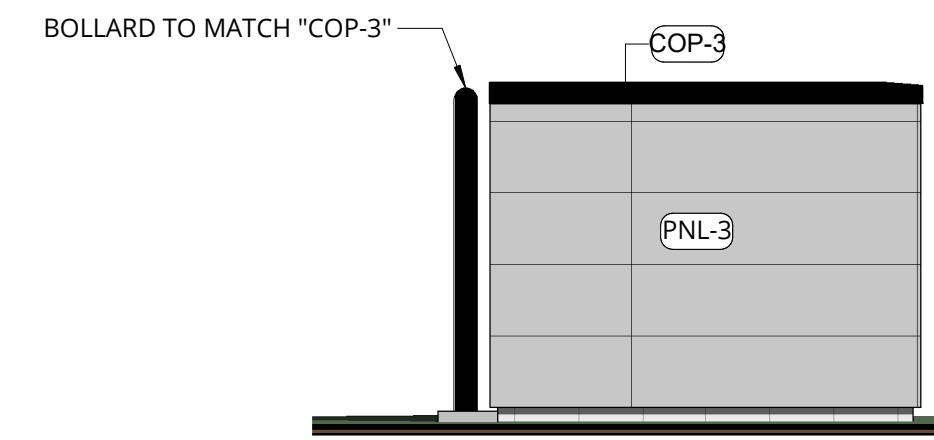

7 TRASH ENCLOSURE - SIDE ELEVATIONS
SCALE: 1/4" = 1'-0"

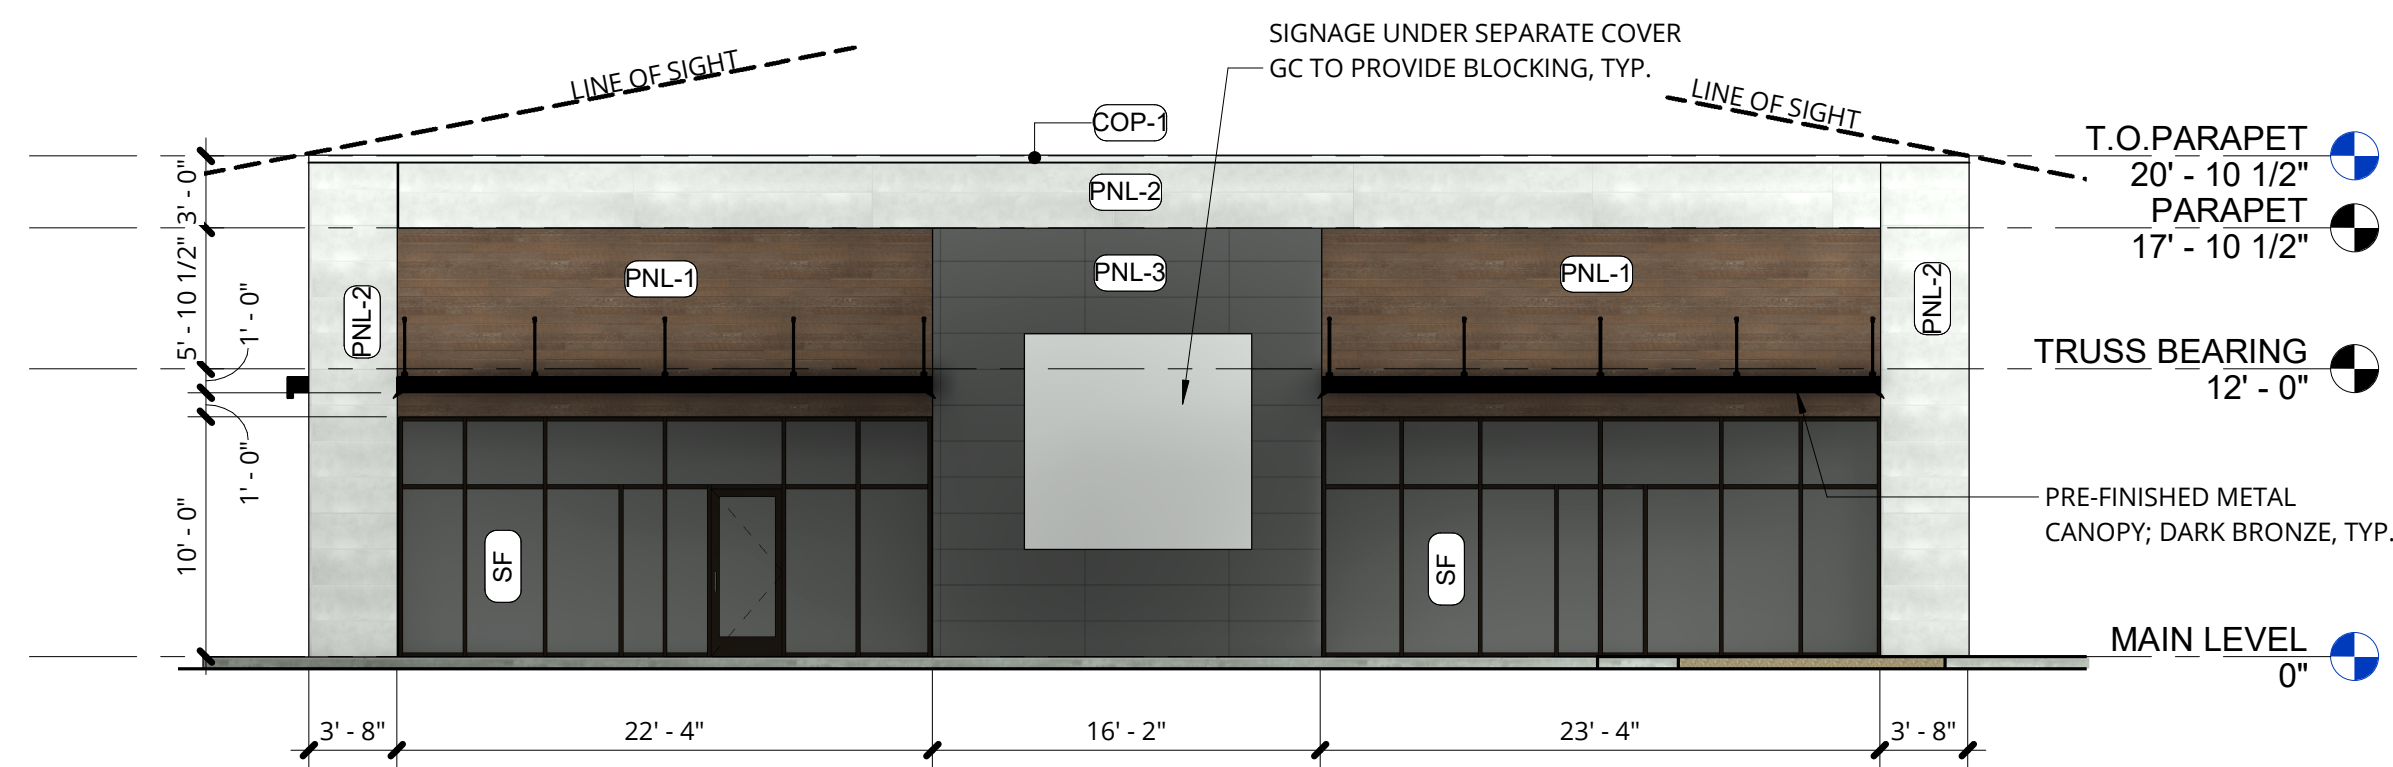

3 COLOR - EAST ELEVATION
SCALE: 1/8" = 1'-0"

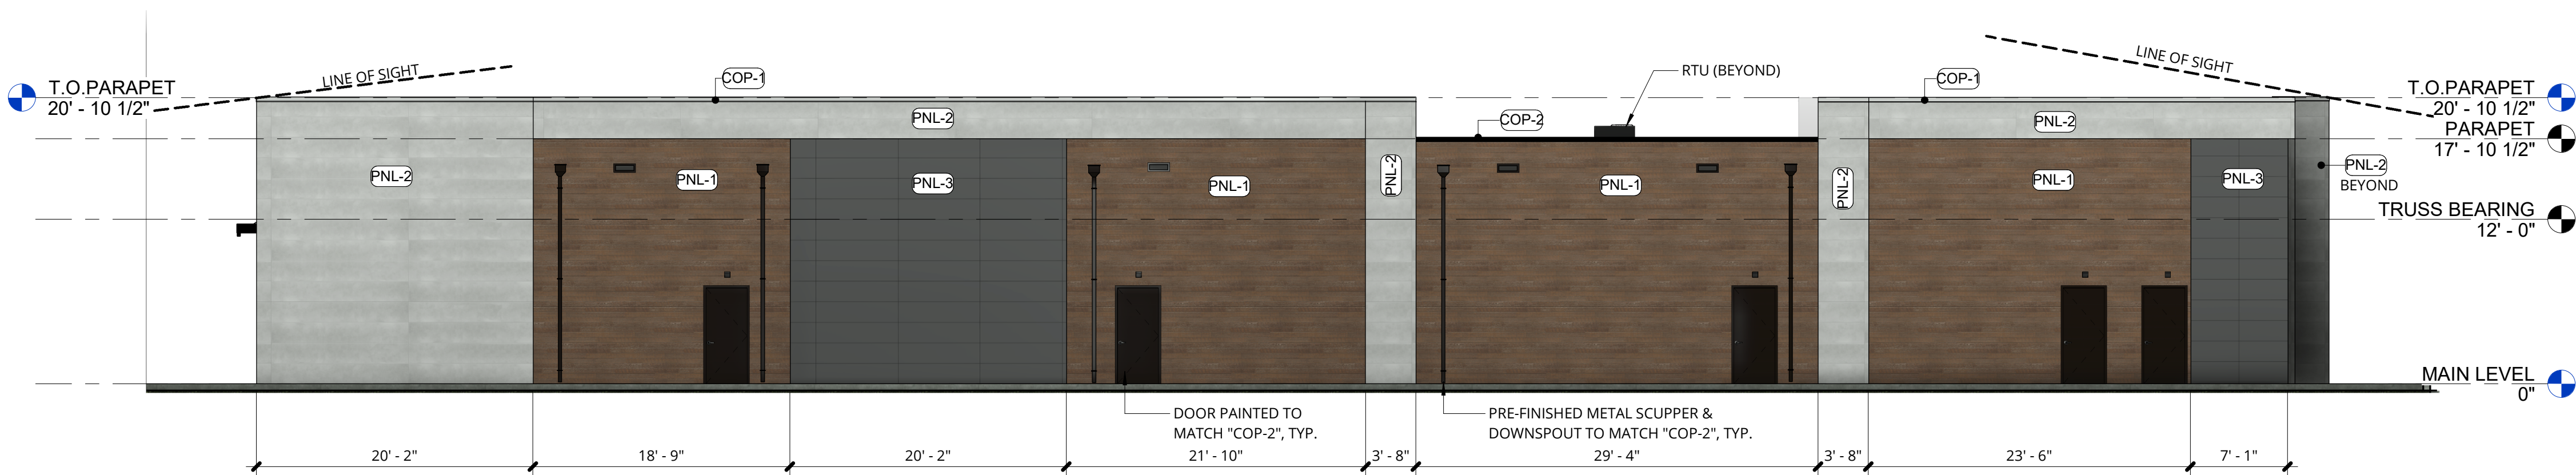

4 COLOR - NORTH ELEVATION
SCALE: 1/8" = 1'-0"

MATERIAL LEGEND	
MARK	MATERIAL DESCRIPTION
COP-1	COPING; PRE-FINISHED METAL COPING; TO MATCH ADJACENT MATERIAL
COP-2	COPING; PRE-FINISHED METAL COPING; DARK BRONZE
COP-3	COPING; PRE-FINISHED METAL COPING; BLACK
PNL-1	ARCH. PANEL; NICHHA; ROUGHSAWN WOOD SERIES; COLOR: TOBACCO
PNL-2	ARCH. PANEL; NICHHA; INDUSTRIAL BLOCK CONCRETE SERIES
PNL-3	ARCH. PANEL; NICHHA; ILLUMINATION SERIES; COLOR: GRAY
SF	STOREFRONT; PRE-FINISHED ALUMINUM; DARK BRONZE W/ CLEAR INSULATED GLAZING

MATERIAL PERCENTAGE

WEST ELEVATION

TOTAL SF:	1,359	% 100
PNL-1 SF:	484	% 36
PNL-2 SF:	283	% 21
PNL-3 SF:	414	% 30
SF SF:	178	% 13

EAST ELEVATION (STREET FACING)

TOTAL SF:	1,441	% 100
PNL-1 SF:	360	% 25
PNL-2 SF:	338	% 23
PNL-3 SF:	289	% 20
SF SF:	454	% 32

SOUTH ELEVATION (FRONT)

TOTAL SF:	3,004	% 100
PNL-1 SF:	1,013	% 33
PNL-2 SF:	537	% 18
PNL-3 SF:	503	% 17
SF SF:	951	% 32

NORTH ELEVATION

TOTAL SF:	3,000	% 100
PNL-1 SF:	1,671	% 56
PNL-2 SF:	841	% 28
PNL-3 SF:	488	% 16
SF SF:	0	% 0

DELIVER

COMMIT

DEVELOP

DISCOVER/ ANALYZE

RETAIL BUILDING R1
KEETOWN
WAUKEE, IA

DRAWN BY: TRB

ORIGINAL
CONSTRUCTION DOCUMENT

REVISIONS

11/21/2022 SD	
--/--/----	
--/--/----	
--/--/----	
--/--/----	
--/--/----	

PLAN NO. = 90-136

DWG. LIST

COLOR EXTERIOR
ELEVATIONS

SHEET NO.

A-202