




BERGMANN
ARCHITECTS ENGINEERS PLANNERS


CHASE 
WAUKEE TOWN
CENTER
SE ALICE'S ROAD
AND HICKMAN




WEST ELEVATION



NORTH ELEVATION

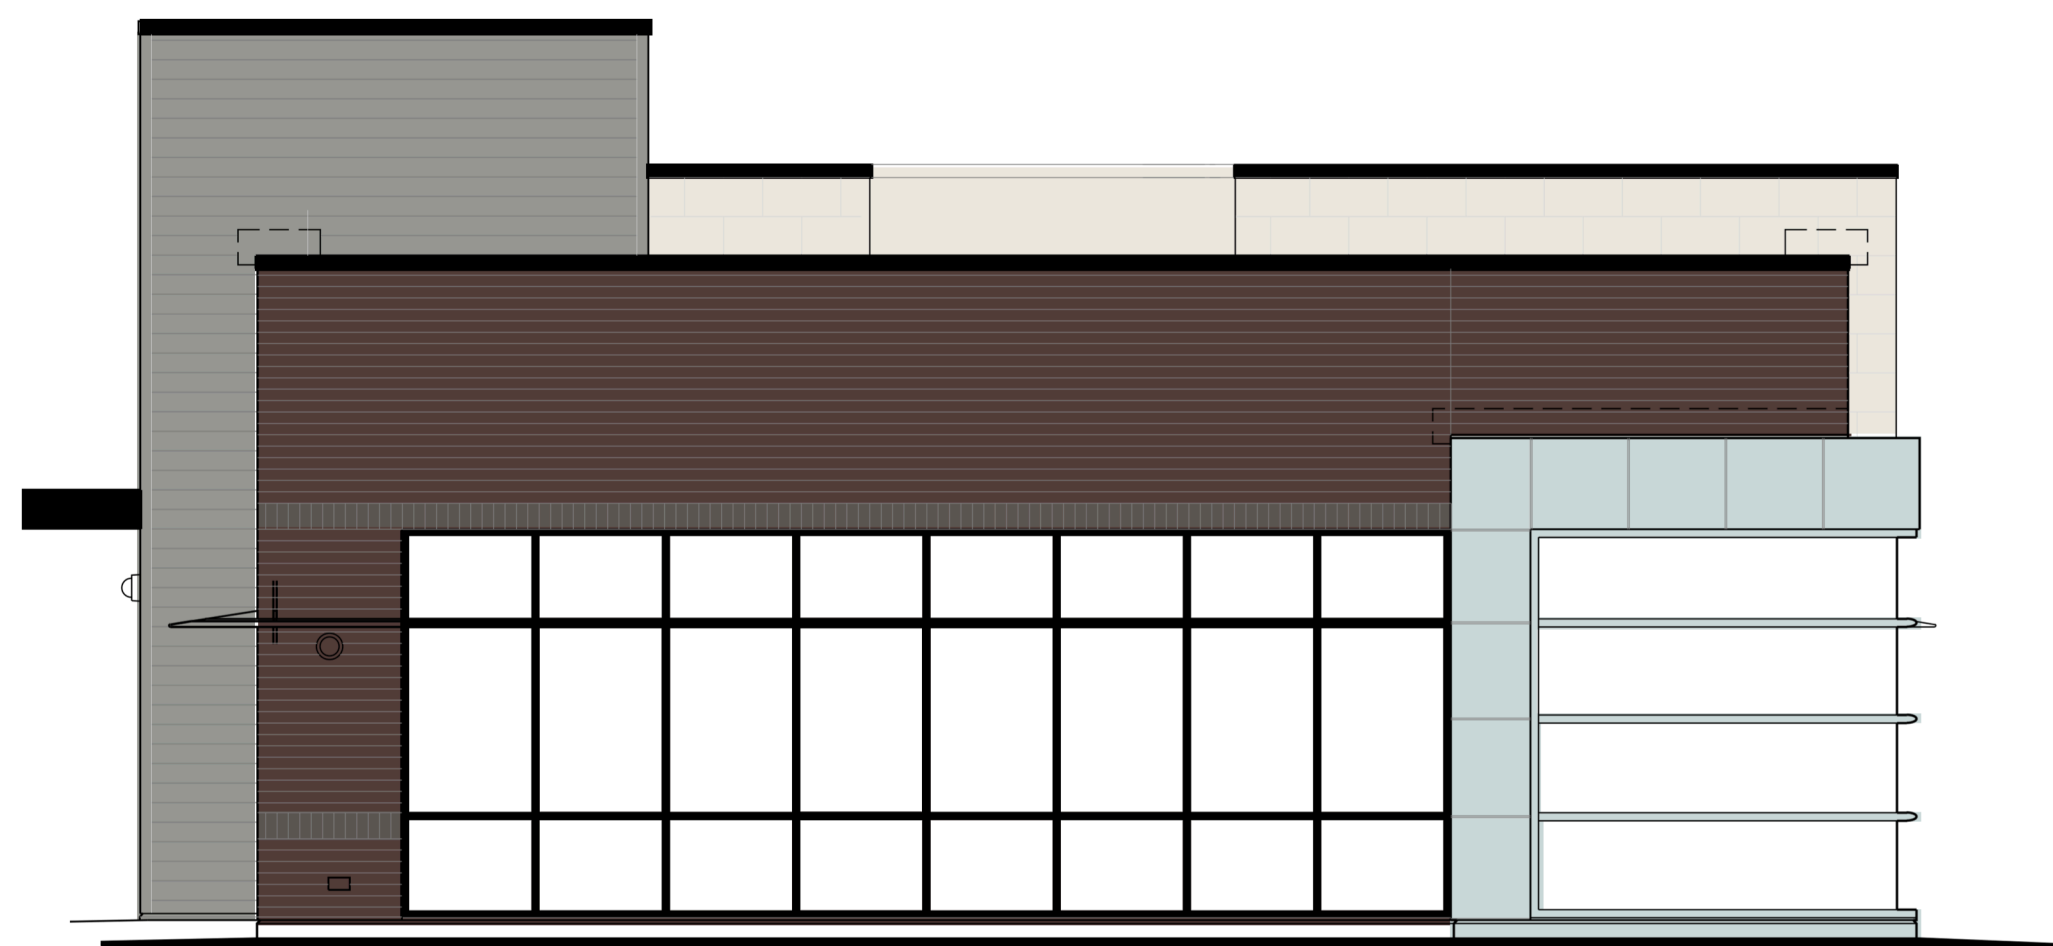


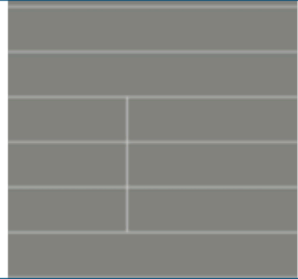


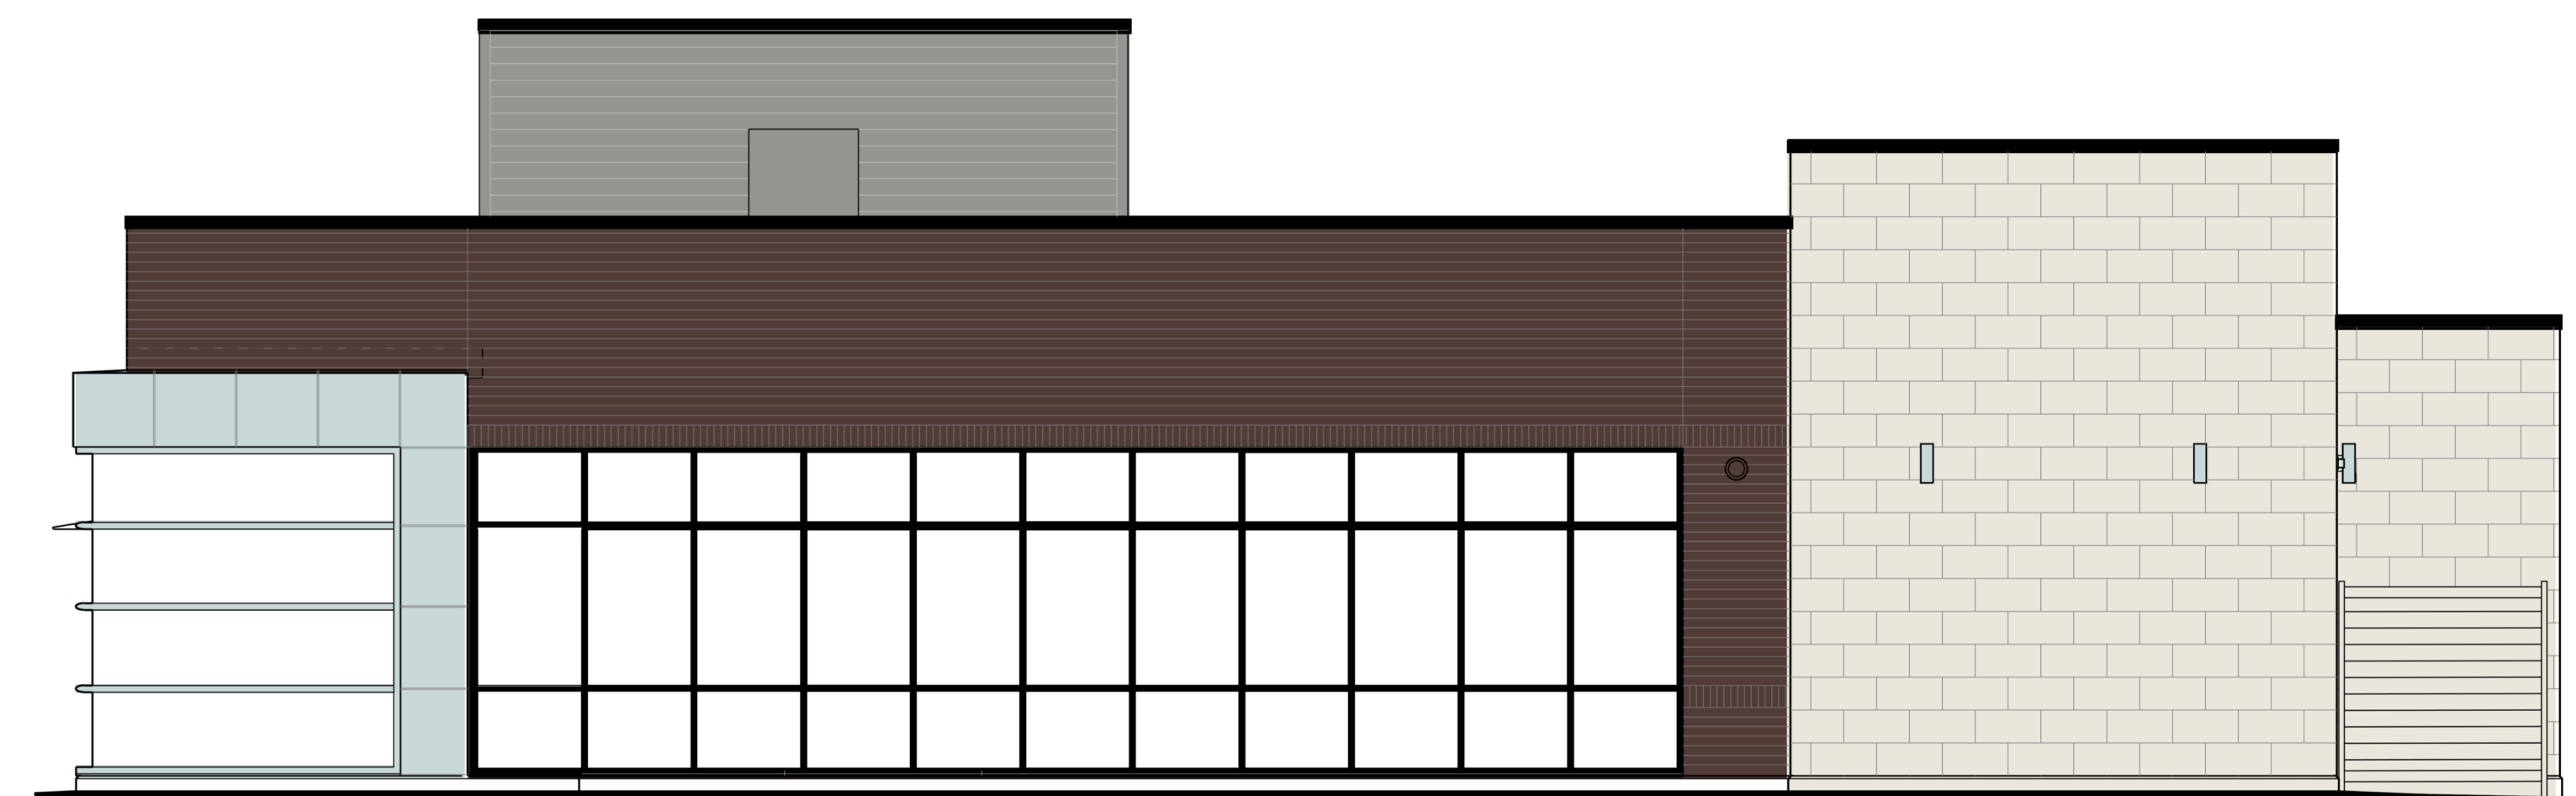
SOUTH ELEVATION




EAST ELEVATION

MATERIAL SCHEDULE


	 ALUMINUM COMPOSITE (BLACK)	 ALUMINUM COMPOSITE (SILVER)	 INTERSTAE BRICK MIDNIGHT / IRONSTONE	 NICHIIHA FIBER CEMENT (ASH)	 THIN STONE VENEER (CREAM)	STORE FRONT
WEST ELEVATION	3% (36 SQ.FT)	1% (12 SQ.FT)	35% (419 SQ.FT)	16% (192 SQ.FT)	22% (263 SQ.FT)	23% (275)
NORTH ELEVATION	2% (18 SQ.FT)	3% 27 (SQ.FT)	0% (0 SQ.FT)	7% (63 SQ.FT)	85% (763 SQ.FT)	3% (27)
SOUTH ELEVATION	3% (27 SQ.FT)	5% (45 SQ.FT)	32% (287 SQ.FT)	12% (108 SQ.FT)	8% (72 SQ.FT)	40% (359)
EAST ELEVATION	3% (36 SQ.FT)	3% (36 SQ.FT)	38% (455 SQ.FT)	6% (72 SQ.FT)	22% (264 SQ.FT)	28% (335)
TOTAL (PERCENT COMPOSITION CONSIDERING ALL ELEVATIONS)						
	3% (117 SQ.FT)	3% (120 SQ.FT)	29% (1161 SQ.FT)	10% (435 SQ.FT)	31% (1362 SQ.FT)	24% (996)

% OF ELEVATION


1-1/2" CORRUGATED GALVANIZED STEEL DEKING PRIMED AND PAINTED SHERMAN WILLIAMS SW7036 ACCESSIBLE BEIGE

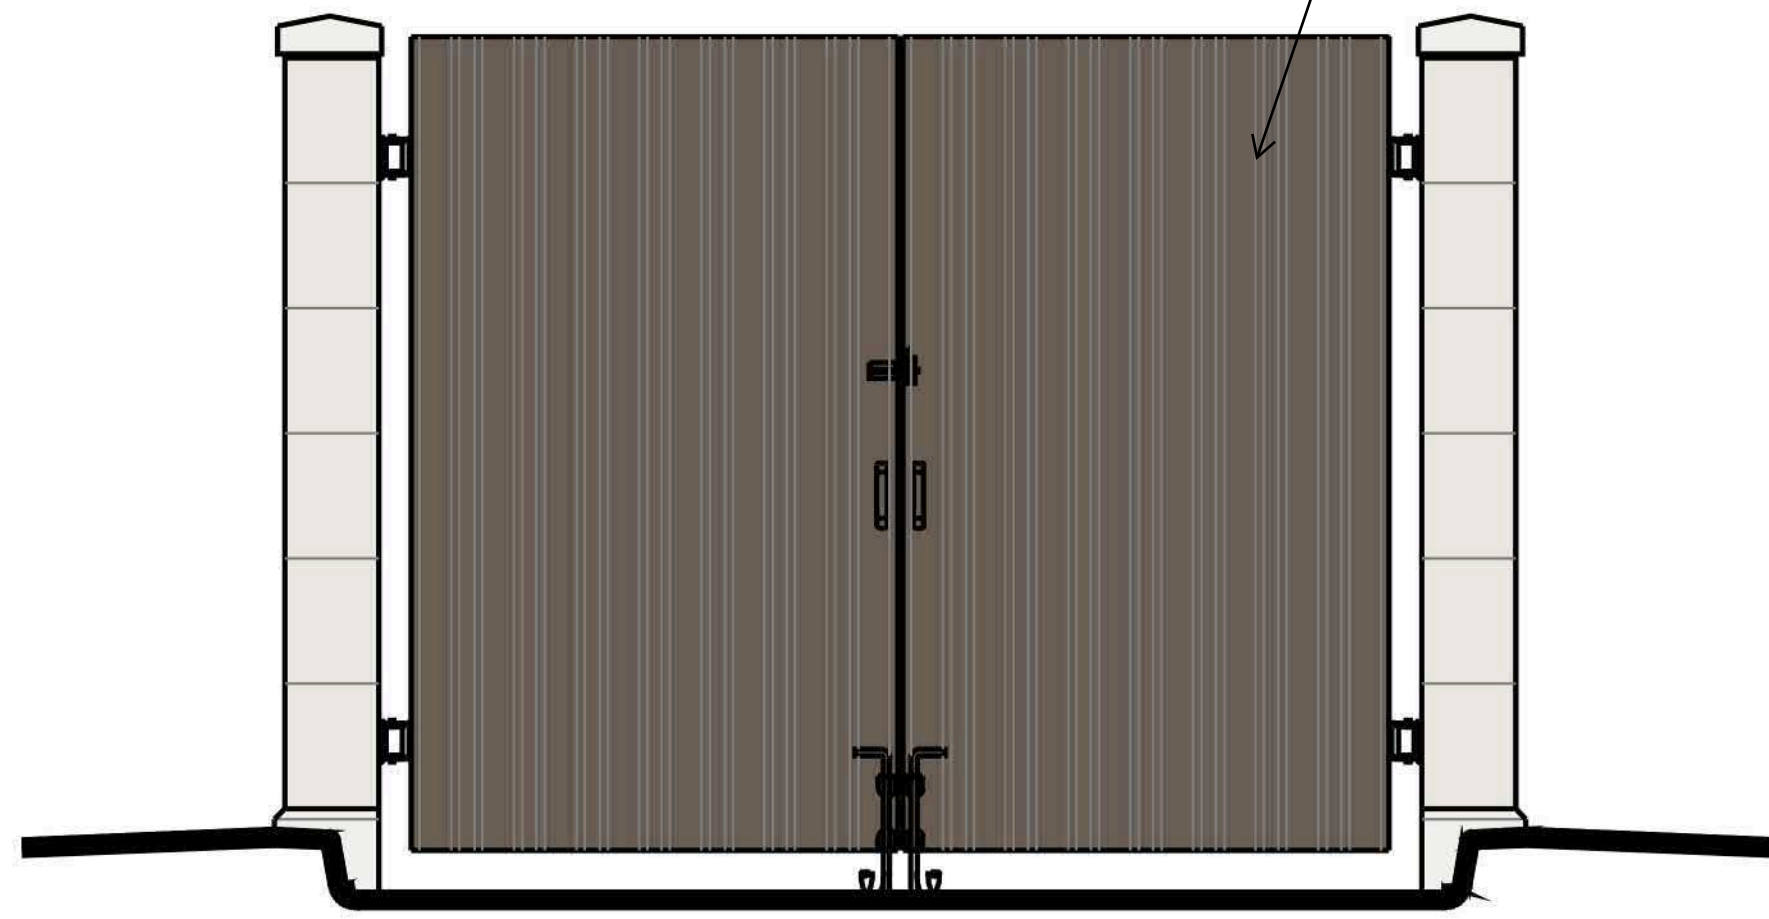

TRASH ENCLOSURE
FRONT ELEVATION

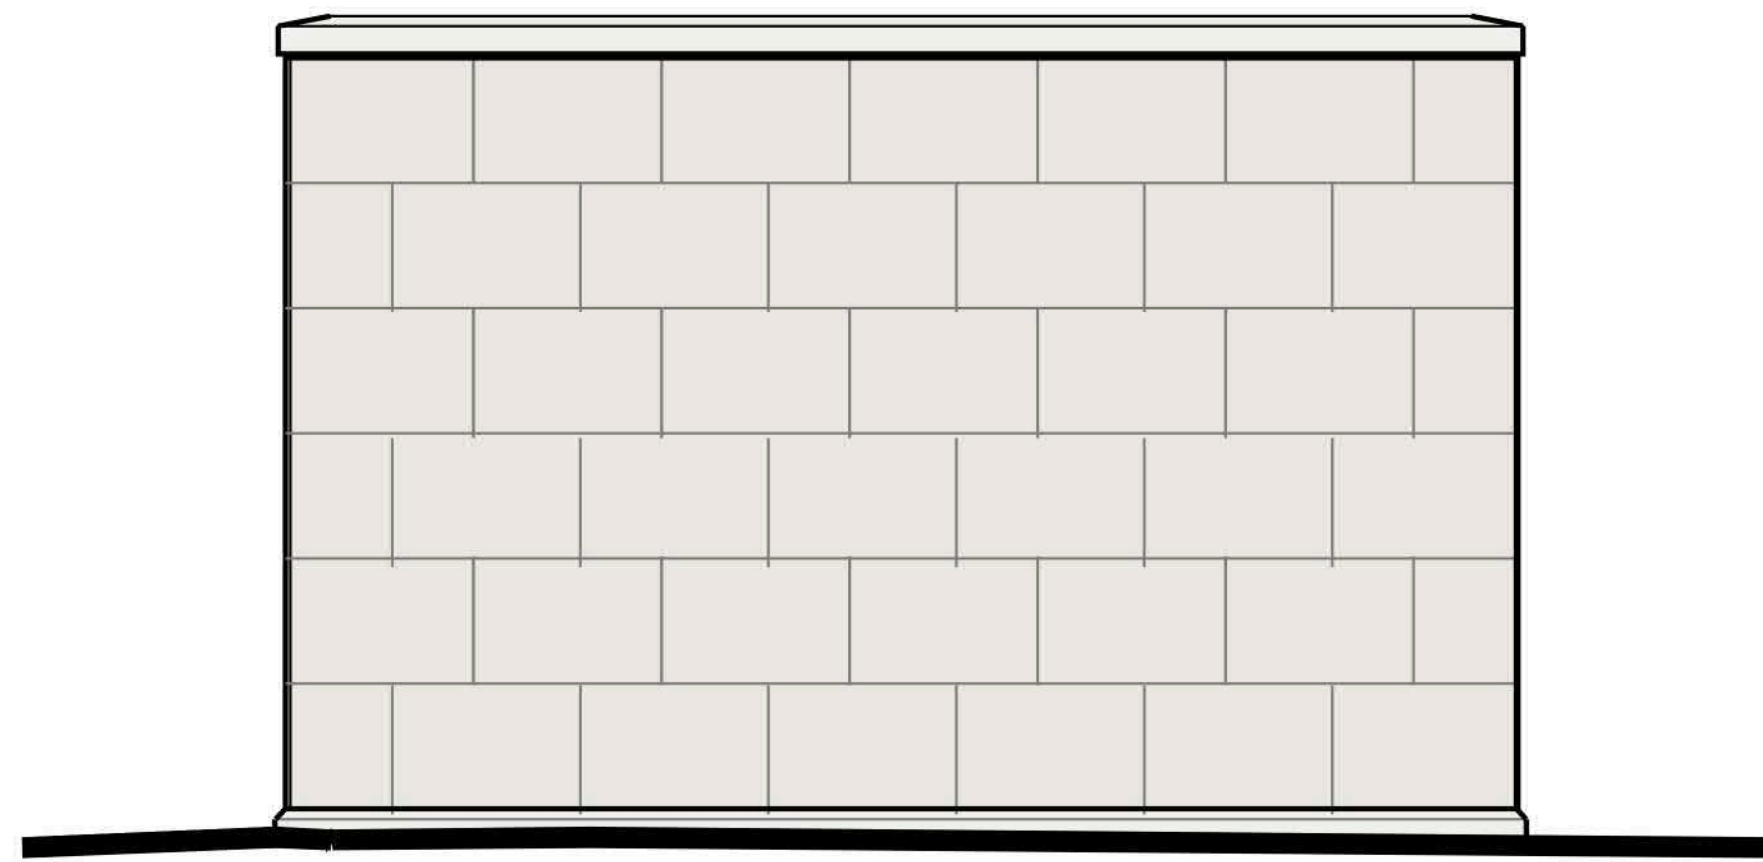

TRASH ENCLOSURE
REAR ELEVATION

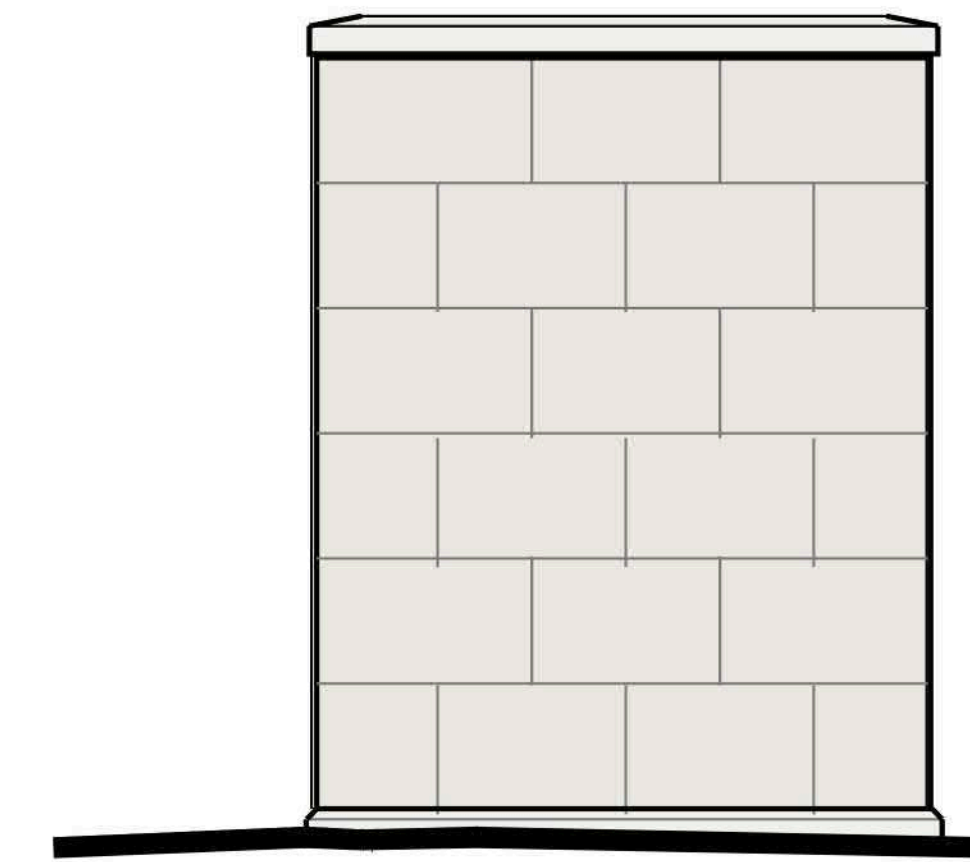

TRASH ENCLOSURE
SIDE ELEVATION




BERGMANN
ARCHITECTS ENGINEERS PLANNERS




WAUKEE TOWN
CENTER
SE ALICE'S ROAD
AND HICKMAN

DU ATM

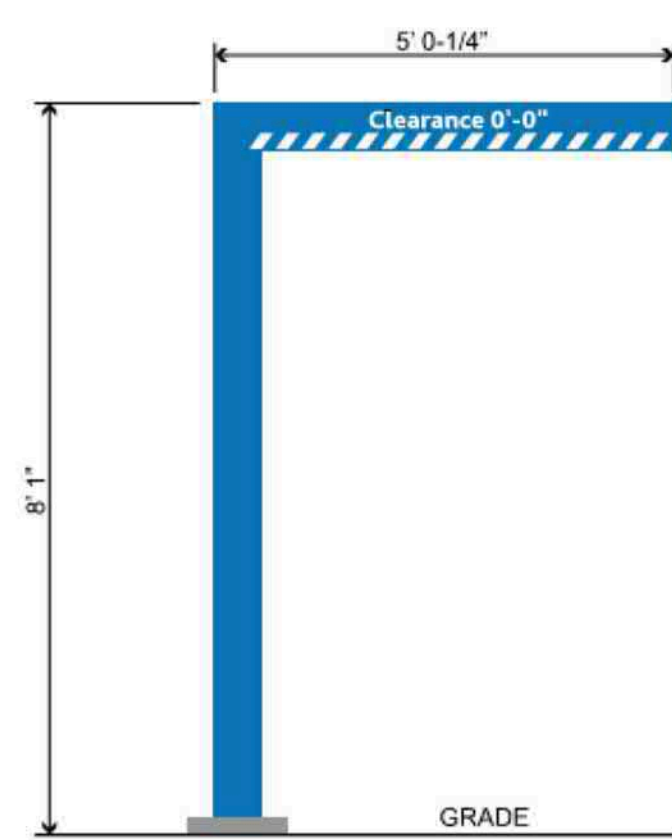

HB-U
HEADACHE BAR
SCALE: NTS


A01

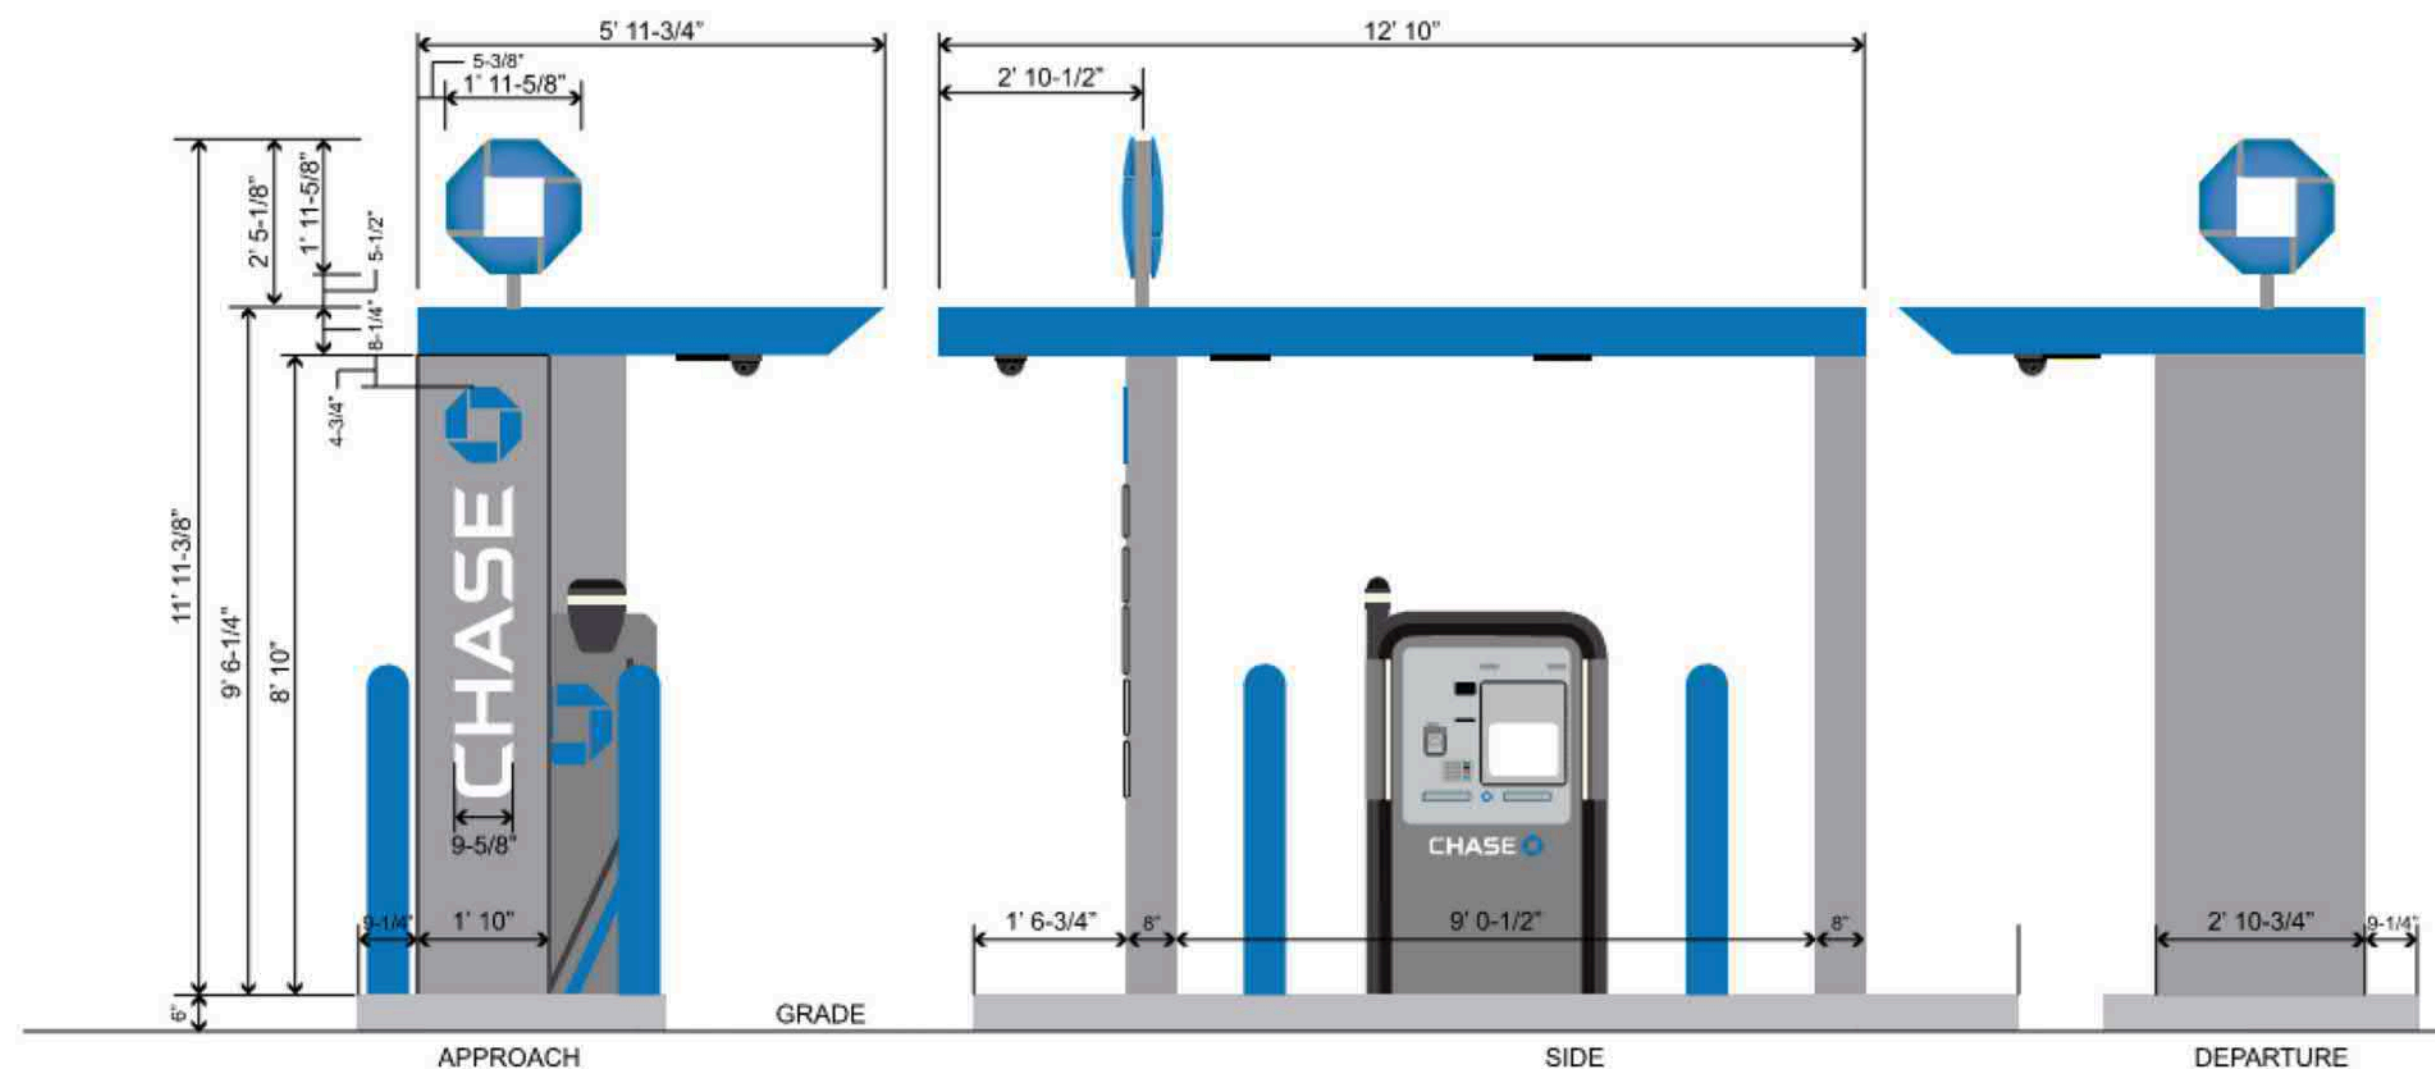


CAN-ATM-SIG-OCT
SIGNATURE DRIVE-UP CANOPY W/ OCTAGON (OCT - 3.9SP) (LTRS - 5.6SP)
SCALE: NTS

A02

EXTERIOR SIGNAGE

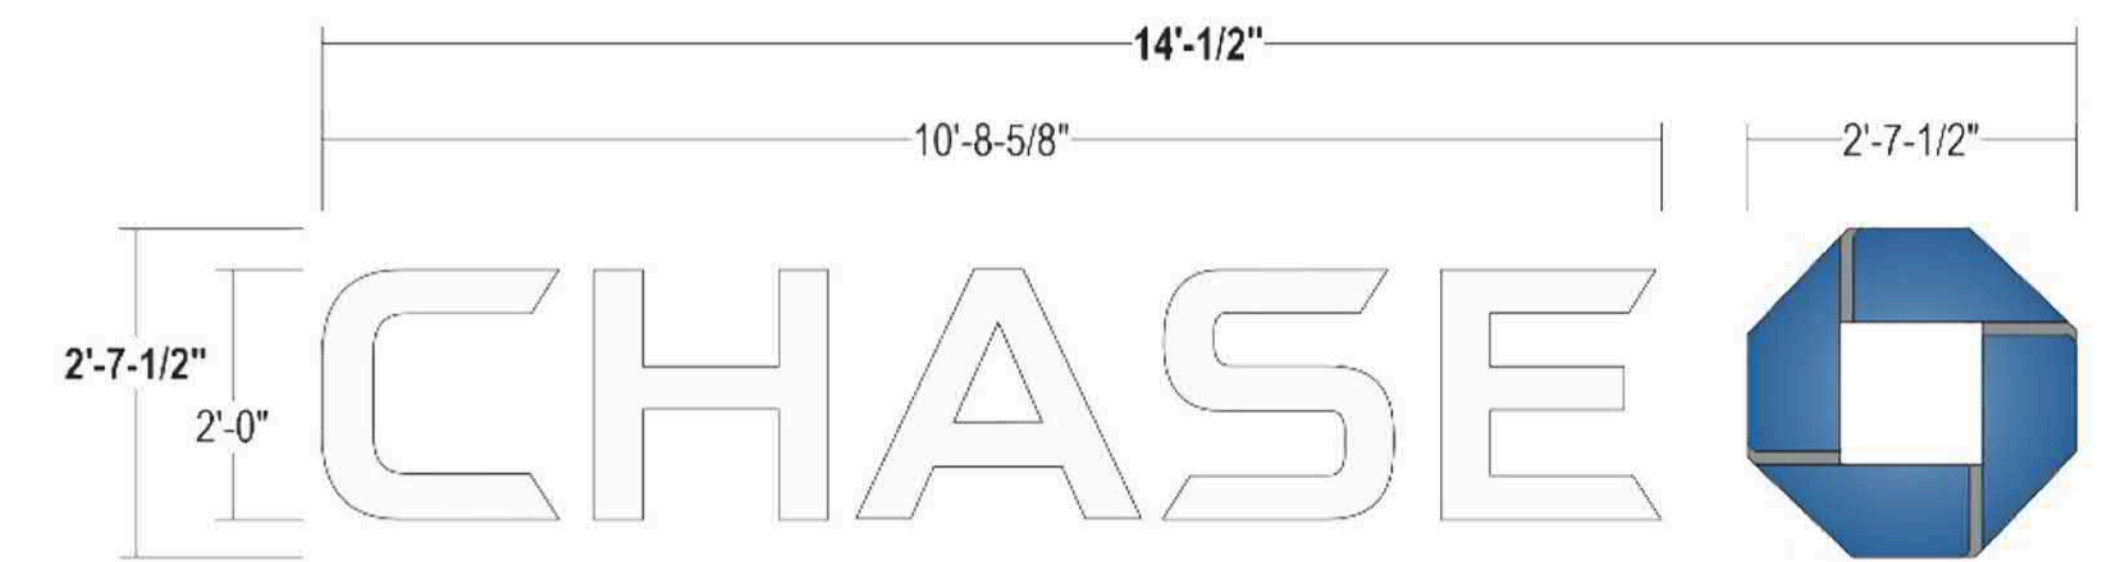

ILLUMINATED CHANNEL LETTERS LIF-WBO-24
36.9 square feet

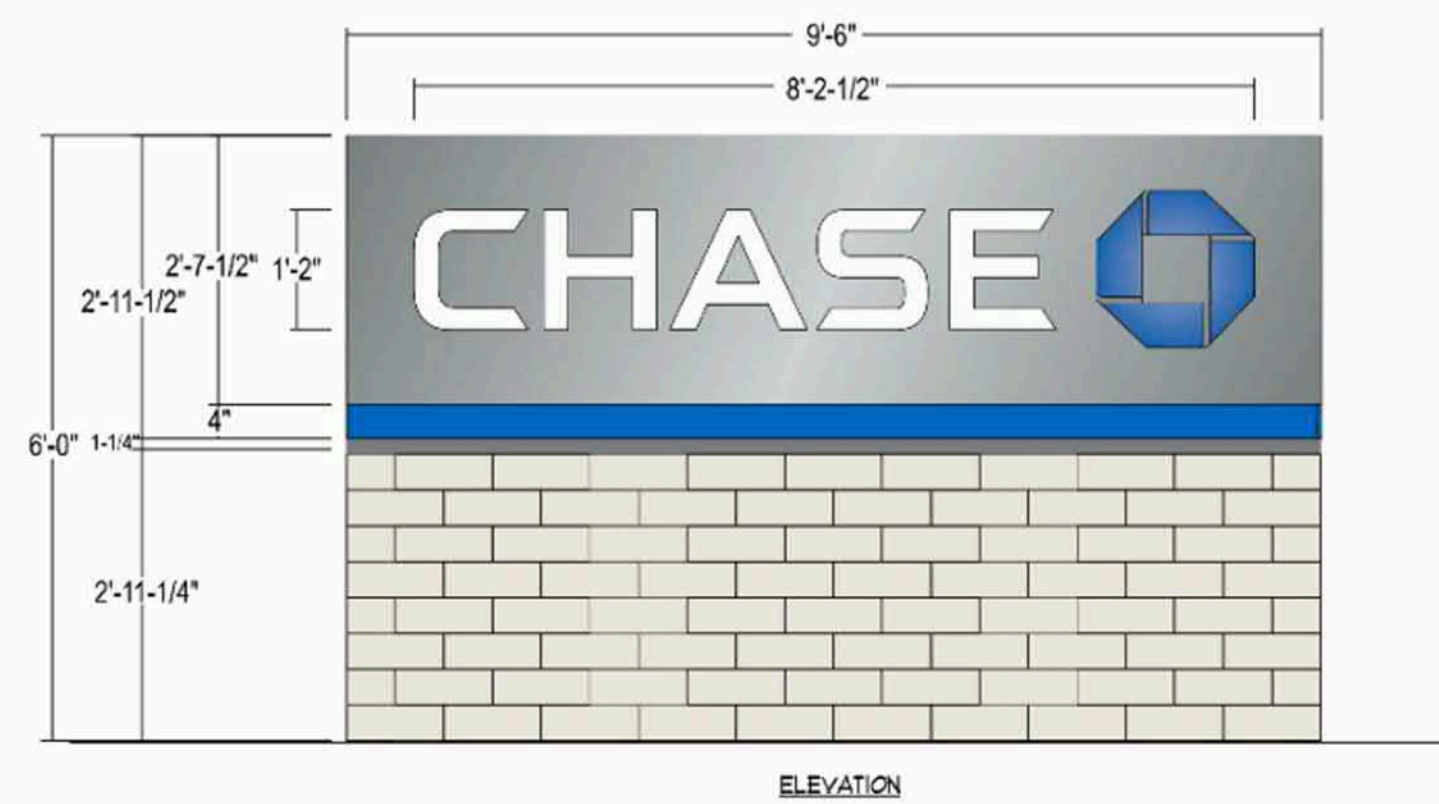

D/F ILLUMINATED MONUMENT CUSTOM-M-25-RE
28.1 square feet