





Breakdown of Materials

North
 Total Sq ft = 848
 Versetta Stone = 400
 20 GA Concealed fastener Steel Panel= 432
 Glazing = 16
 100% Primary Materials

West
 Total Sq ft = 8,033
 Doors = 5,103
 26 GA Exposed fastener Steel Panel = 2,930

East
 Total Sq ft = 7,075
 Versetta Stone = 3,281
 20 GA Concealed fastener Steel Panel= 3,634
 Glazing = 160
 100% Primary Materials


South
 Total Sq ft = 823
 Versetta Stone = 375
 20 GA Concealed fastener Steel Panel= 432
 Glazing = 16
 100% Primary Materials

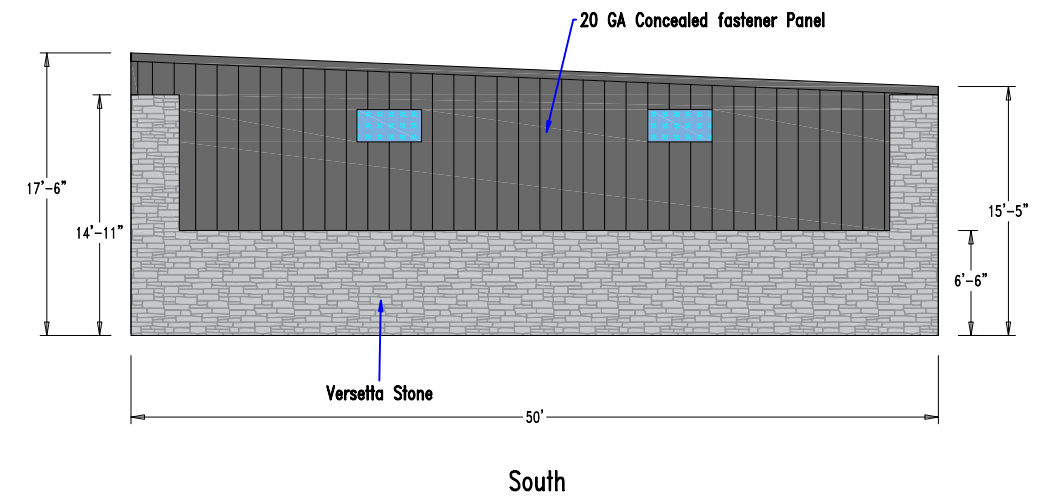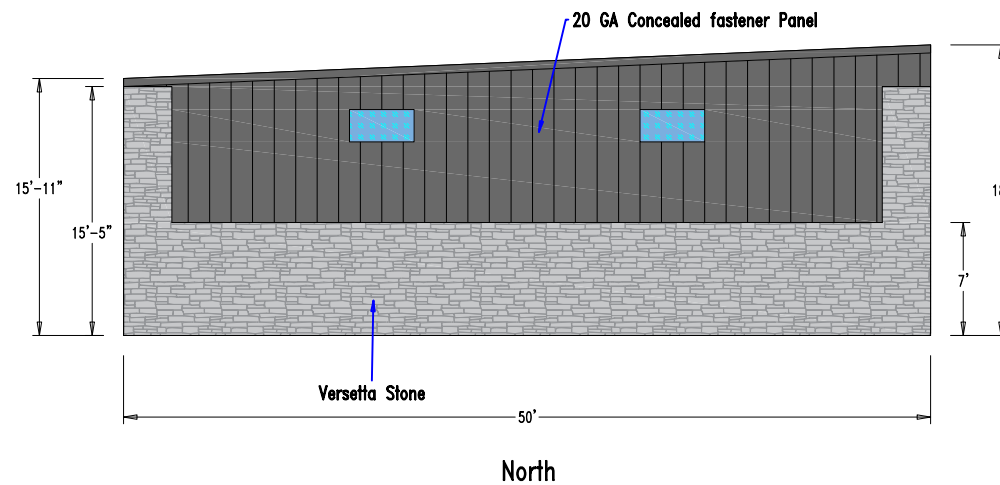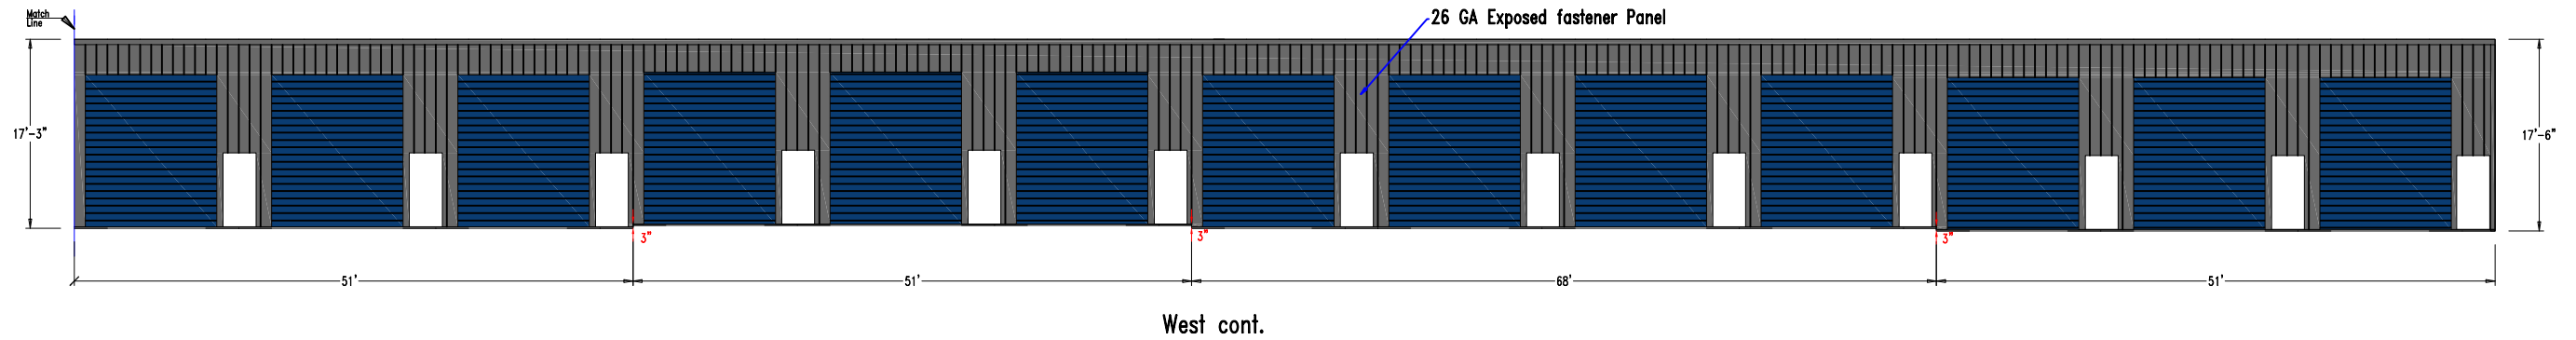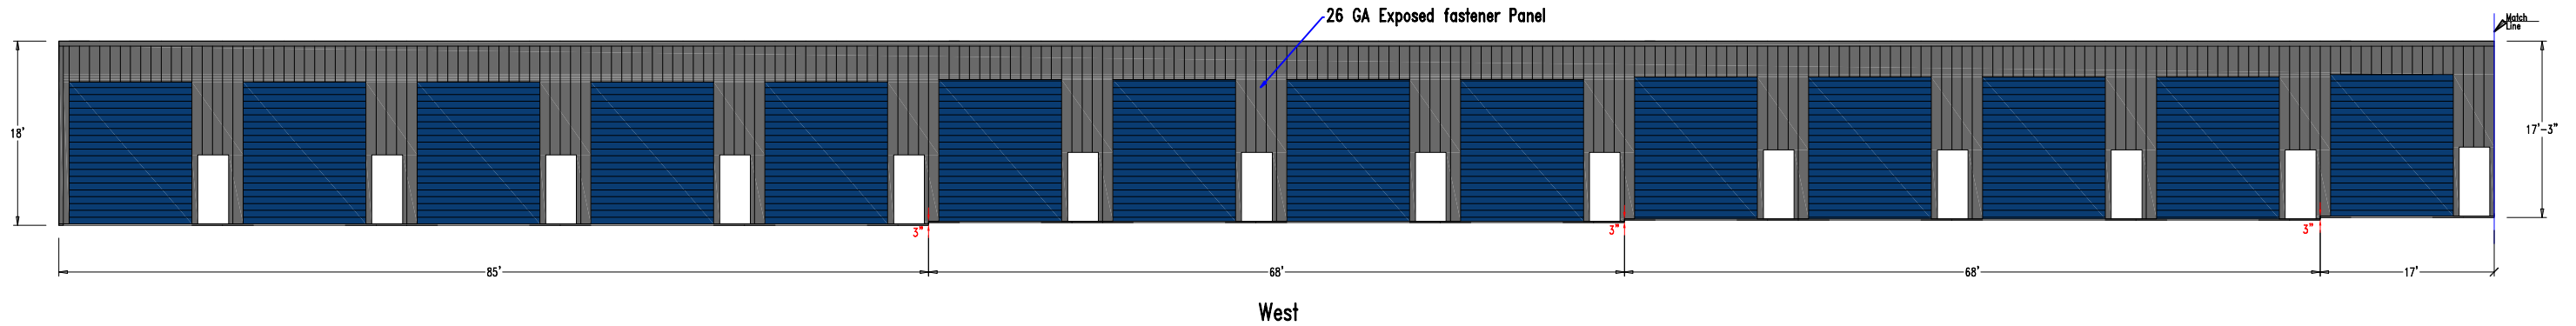

- Colors**
- Charcoal Gray: Steel
 - Galvalume: Roof
 - Charcoal Gray: Trim
 - Versetta Stone: Mission Point
 - Royal Blue: Doors

50x459
Unit Mix
 27- 17' x 50'

- Doors & Windows**
- 27- 12'x14' Roll up Doors
 - 27- 2'-6" x 6'-8" Walk Doors
 - 24- 4'x2' Windows

 <p>906 West 9th Street Pella, IA 50219 (800) 225-0481 www.pellabuildings.com</p>		DESCRIPTION: FLOOR PLAN						
		CUSTOMER:			PROJECT: 50x459			
LOCATION: Waukee Iowa		DRN. BY	CK'D BY	DATE	SCALE	REV.	QUOTATION NO.	SHEET NO.
		JB		10/10/23	N.T.S.	00	50x459	


Breakdown of Materials

North
 Total Sq ft = 848
 Versetta Stone = 400
 20 GA Concealed fastener Steel Panel= 432
 Glazing = 16
 100% Primary Materials


West
 Total Sq ft = 8,033
 Doors = 5,103
 26 GA Exposed fastener Steel Panel = 2,930

East
 Total Sq ft = 7,076
 Versetta Stone = 3,236
 20 GA Concealed fastener Steel Panel= 3,696
 Glazing = 144
 100% Primary Materials

South
 Total Sq ft = 823
 Versetta Stone = 375
 20 GA Concealed fastener Steel Panel= 432
 Glazing = 16
 100% Primary Materials

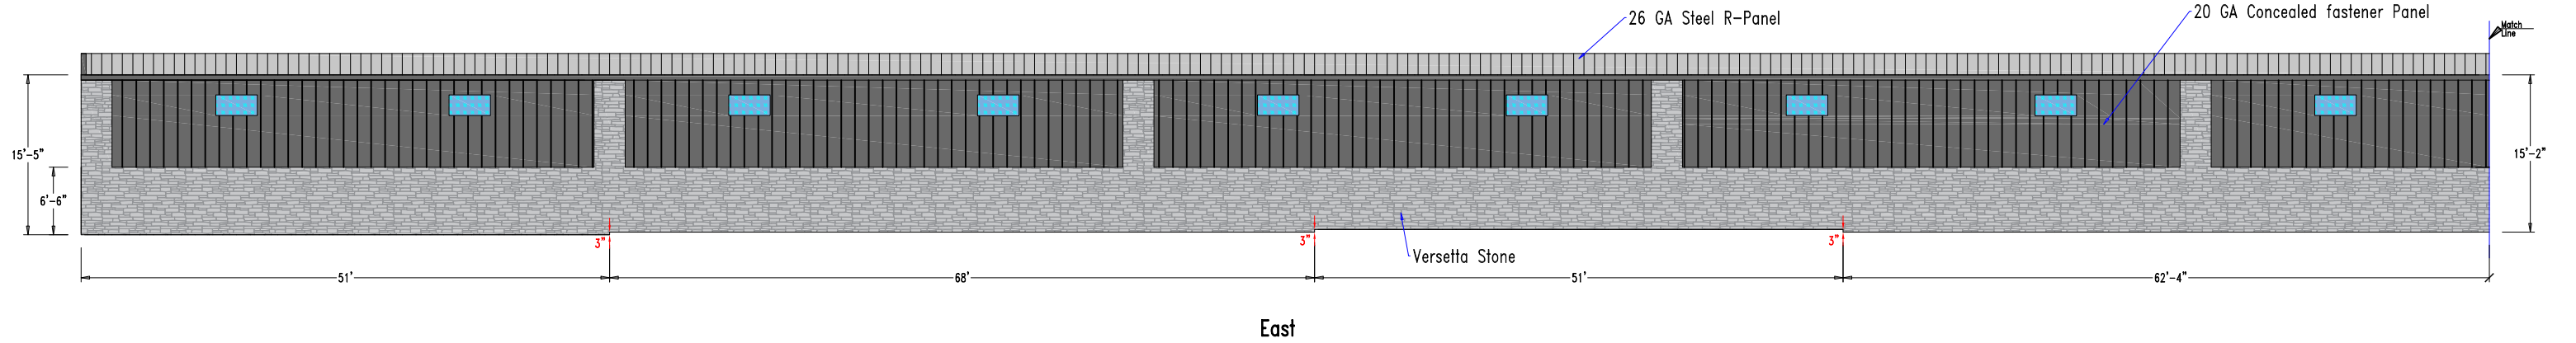


East

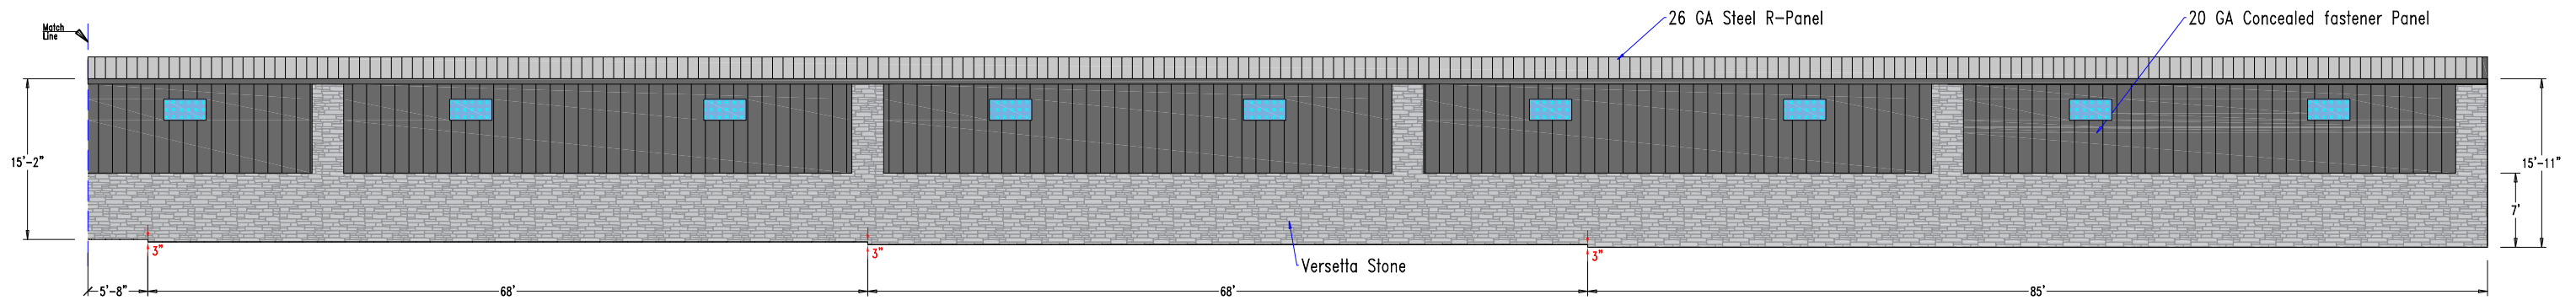

East cont.

<p>Colors</p> <ul style="list-style-type: none"> -Charcoal Gray: Steel -Galvalume: Roof -Charcoal Gray: Trim -Versetta Stone: Mission Point -Royal Blue: Doors 	<p>50x459</p> <p>Unit Mix</p> <p>27- 17' x 50'</p>	<p>Doors & Windows</p> <ul style="list-style-type: none"> 27- 12'x14' Roll up Doors 27- 2'-6" x 6'-8" Walk Doors 22- 4'x2' Windows
--	--	--


 <p>906 West 9th Street Pella, IA 50219 (800) 225-0481 www.pellabuildings.com</p>		DESCRIPTION: FLOOR PLAN				PROJECT: 50x459	
		CUSTOMER:		LOCATION: Waukee Iowa		QUOTATION NO. 50x459	
DRN. BY JB	CK'D BY	DATE 10/10/23	SCALE N.T.S.	REV. 00	SHEET NO.		

DOOR SCHEDULE

▽ ID	QUAN	DESCRIPTION	COLOR
1	27	Janus 1214 M1950 Rollup	WHITE

COMPARTMENT TABLE

○ ID	QUAN	WIDTH	LENGTH
1	27	17'-0"	50'-0"

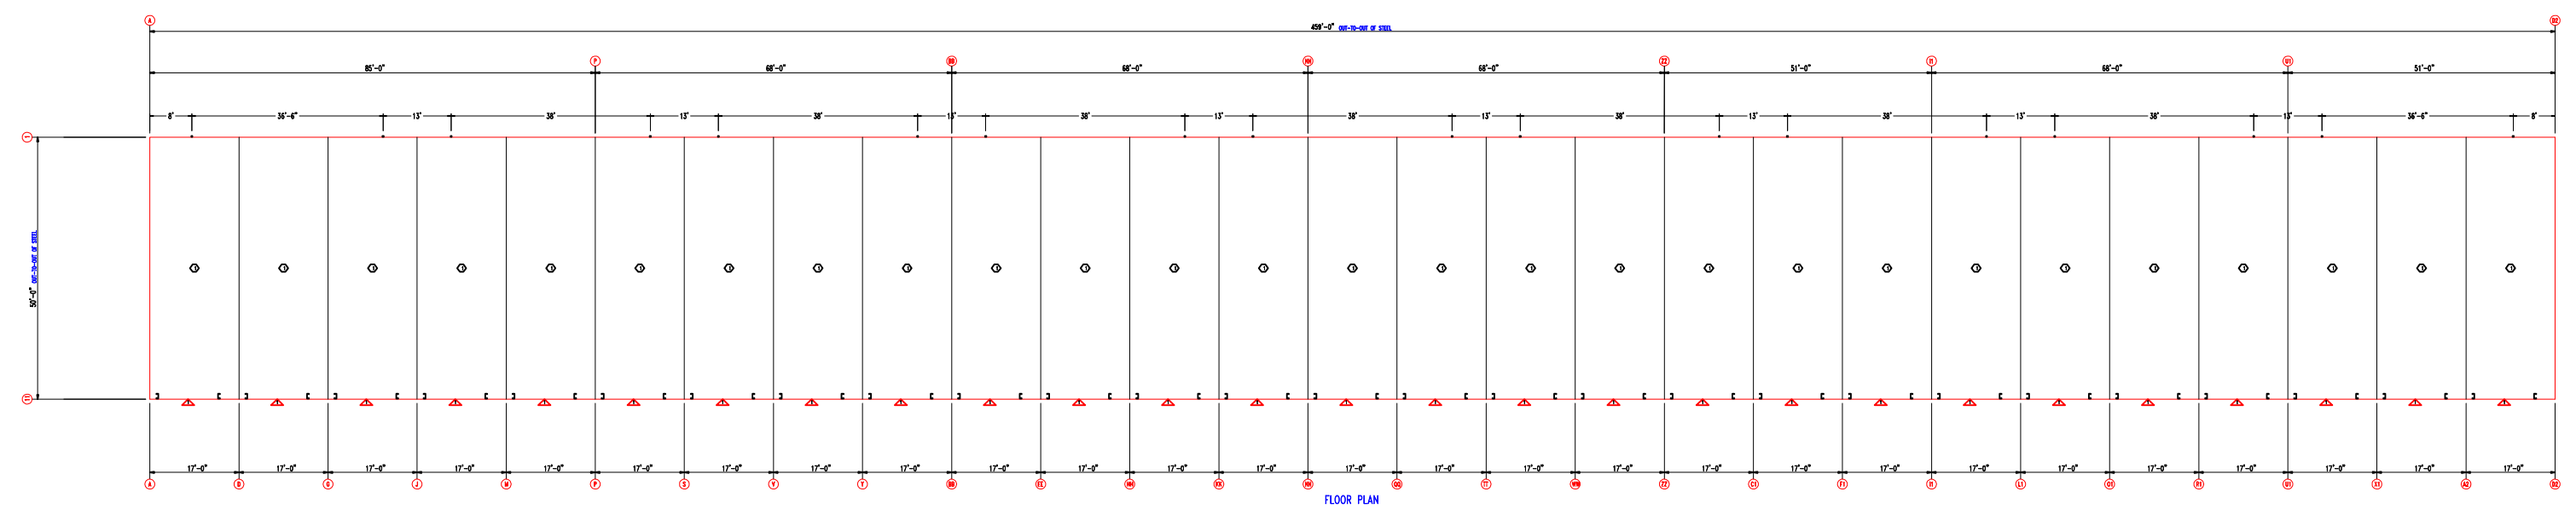

DESCRIPTION: FLOOR PLAN					
CUSTOMER:				PROJECT: 50x459	
LOCATION: Waukee Iowa					
DRN. BY	CK'D BY	DATE	SCALE	REV.	QUOTATION NO.
JB		10/10/23	N.T.S.	00	50x459
					SHEET NO.


Breakdown of Materials

North & South


Total Sq ft = 1,240
 Versetta Stone= 547
 20 GA Concealed fastener Steel Panel= 677
 Glazing= 16
 100% Primary Materials

East & West


Total Sq ft = 9,950
 Doors = 7,196
 26 GA Exposed fastener Steel Panel

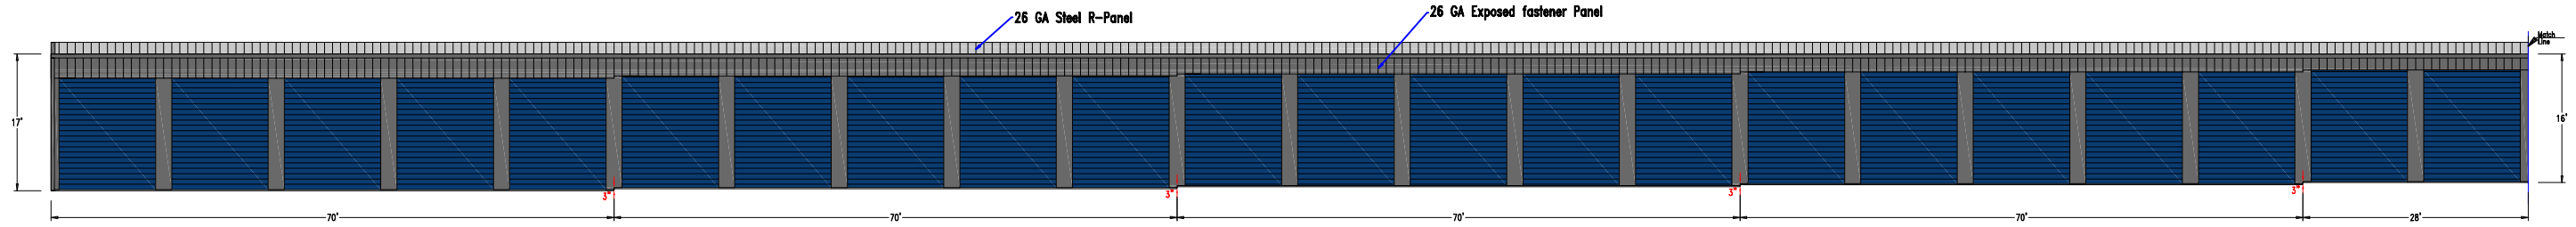

West

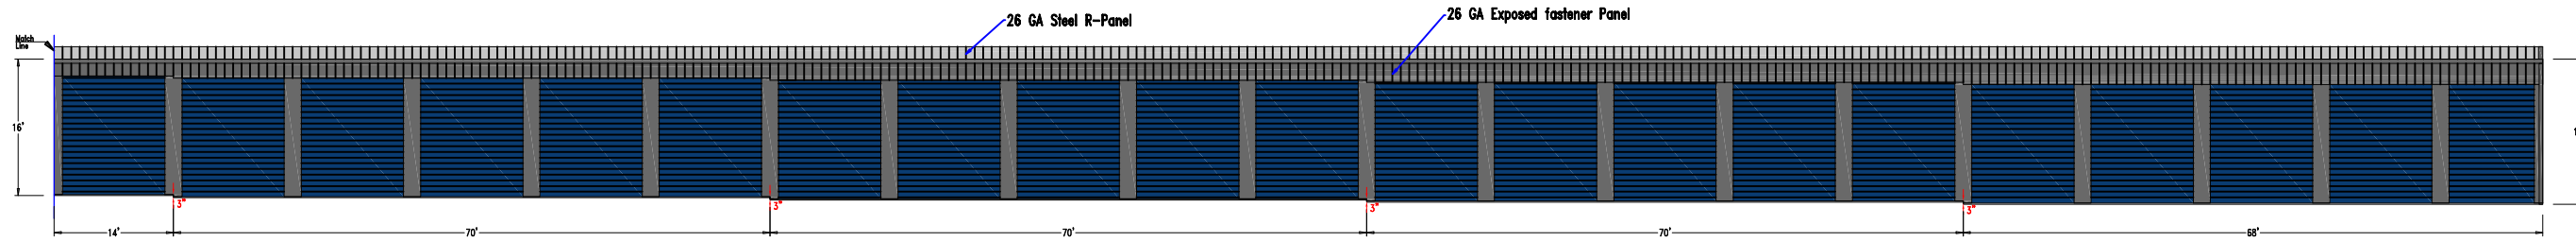

West cont.

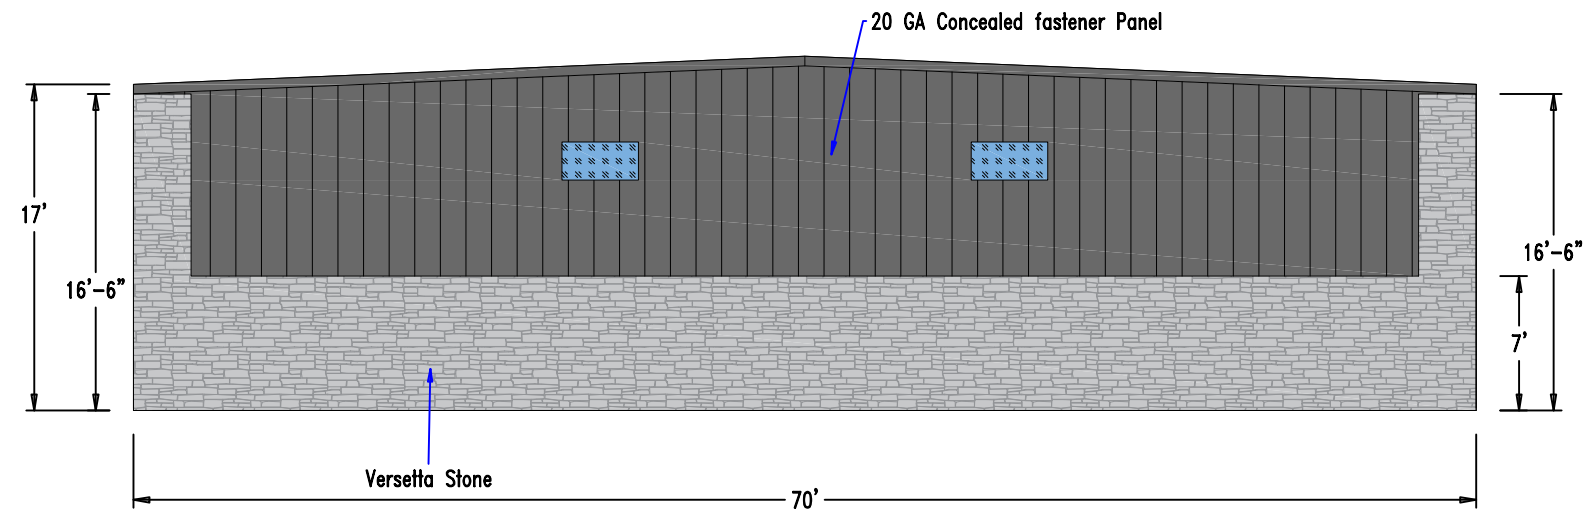

North

70x600

Unit Mix

84- 14' x 35'

Doors & Windows

84- 12'x14' Roll up Doors

4- 4'x2' Windows

Colors

- Charcoal Gray: Steel
- Galvalume: Roof
- Charcoal Gray: Trim
- Versetta Stone: Mission Point
- Royal Blue: Doors



DESCRIPTION: FLOOR PLAN						
CUSTOMER:				PROJECT: 70x600		
LOCATION: Waukee Iowa						
DRN. BY	CK'D BY	DATE	SCALE	REV.	QUOTATION NO.	SHEET NO.
JB		10/ 5/23	N.T.S.	00	70x600	


Breakdown of Materials

North & South


Total Sq ft = 1,240
 Versetta Stone= 547
 20 GA Concealed fastener Steel Panel= 677
 Glazing= 16
 100% Primary Materials

East & West


Total Sq ft = 9,950
 Doors = 7,196
 26 GA Exposed fastener Steel Panel

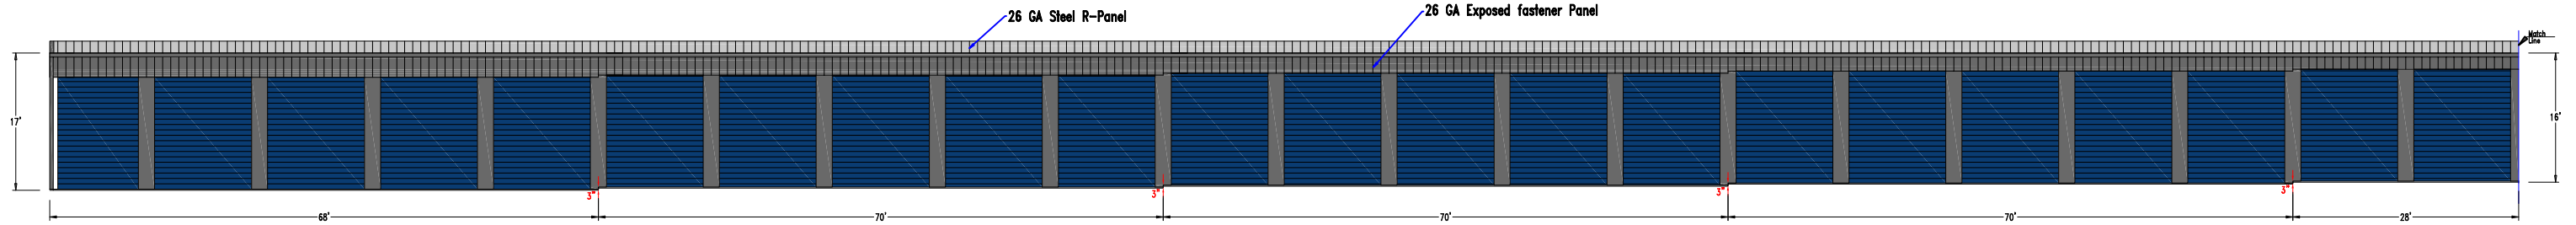

East

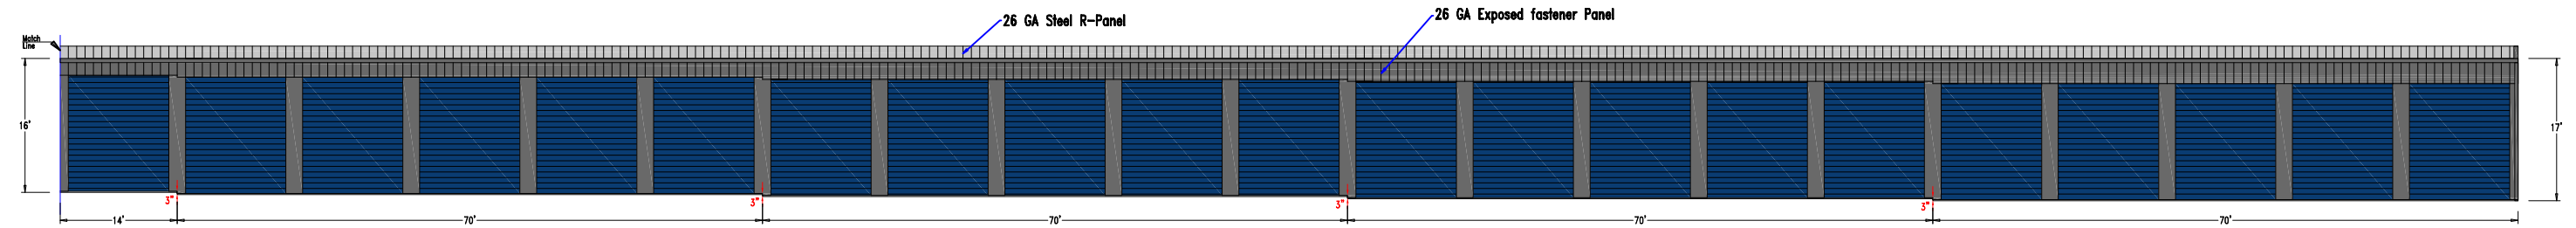

East cont.

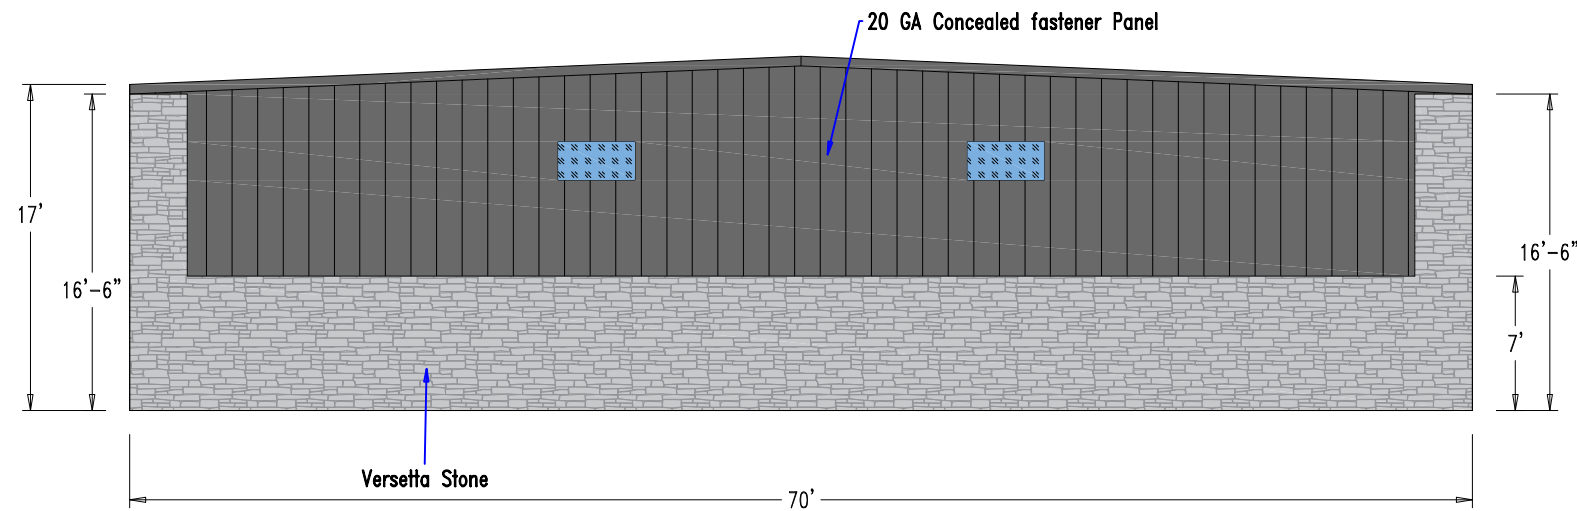

South

70x600

Unit Mix

84- 14' x 35'

Doors & Windows

84- 12'x14' Roll up Doors

4- 4'x2' Windows

Colors

- Charcoal Gray: Steel
- Galvalume: Roof
- Charcoal Gray: Trim
- Versetta Stone: Mission Point
- Royal Blue: Doors



906 West 9th Street Pella, IA 50219
 (800) 225-0481 www.pellabuildings.com


DESCRIPTION: FLOOR PLAN						
CUSTOMER:				PROJECT: 70x600		
LOCATION: Waukee Iowa						
DRN. BY	CK'D BY	DATE	SCALE	REV.	QUOTATION NO.	SHEET NO.
JB		10/ 5/23	N.T.S.	00	70x600	

DOOR SCHEDULE

▽ ID	QUAN	DESCRIPTION	COLOR
1	84	Janus 1214 M1950 Rollup	WHITE
2	2	Janus 1014 M1950 Rollup	WHITE

COMPARTMENT TABLE

○ ID	QUAN	WIDTH	LENGTH
1	84	14'-0"	35'-0"
2	2	12'-0"	35'-0"

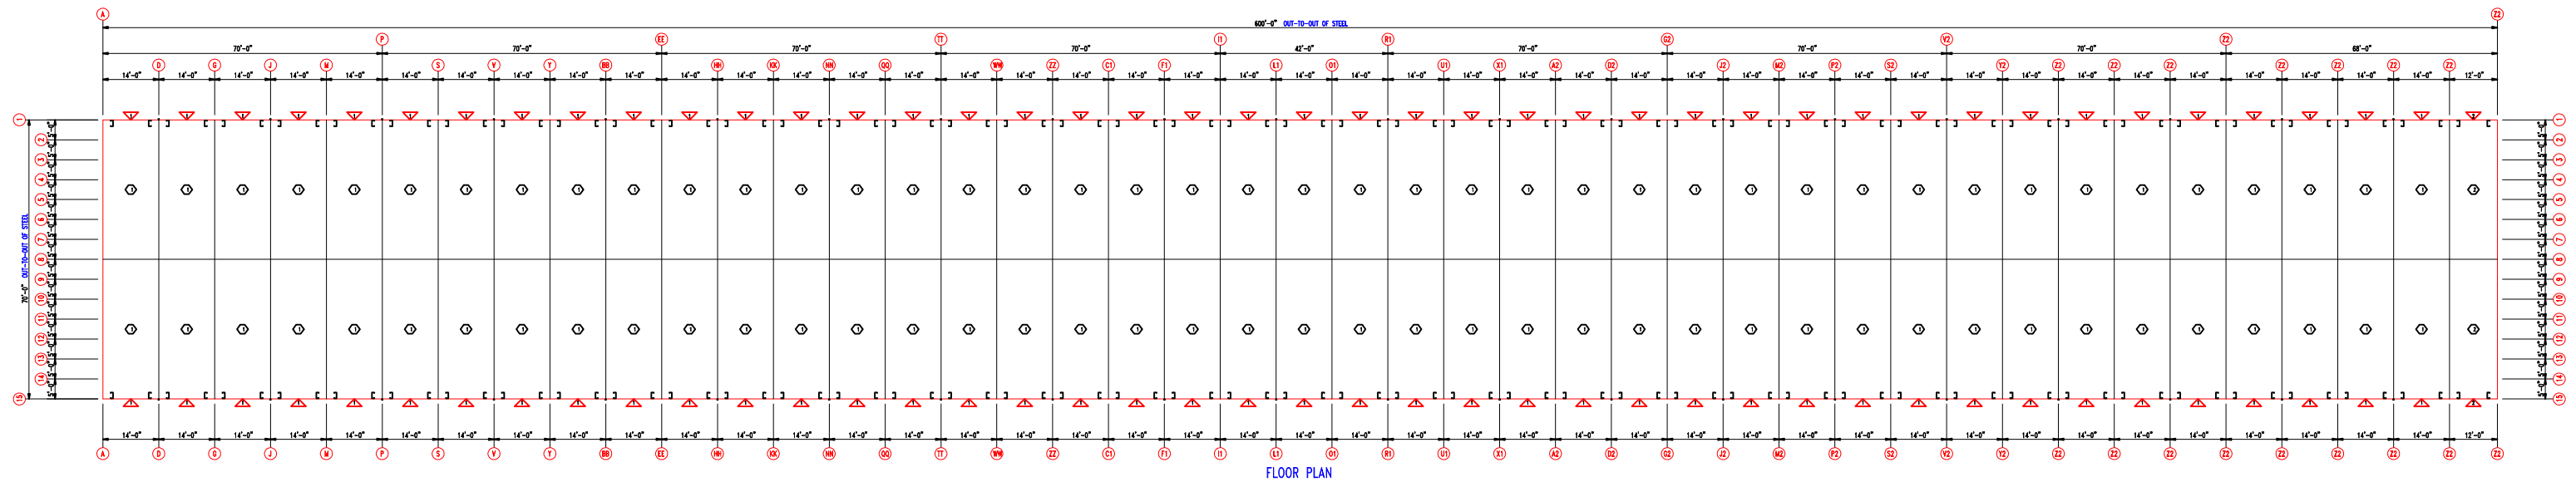

DESCRIPTION: FLOOR PLAN						
CUSTOMER:				PROJECT: 70x600		
LOCATION: Waukee Iowa						
DRN. BY	CK'D BY	DATE	SCALE	REV.	QUOTATION NO.	SHEET NO.
JB		10/10/23	N.T.S.	00	70x600	01 OF 24