

The Nest Pediatric Dentistry- Addition
1250 SE University Ave
Waukee, IA 50263

PROJECT
DESIGNER-INTERIOR
SSR - AS

ISSUED DATE:
12/14/2023

REVISIONS

REV #	DESCP.	DATE

PLAN NO. = 90-177

DWG. LIST

COLOR EXTERIOR
ELEVATIONS

SHEET NO.


A-202

DELIVER

COMMIT


DEVELOP

DISCOVER/ANALYZE

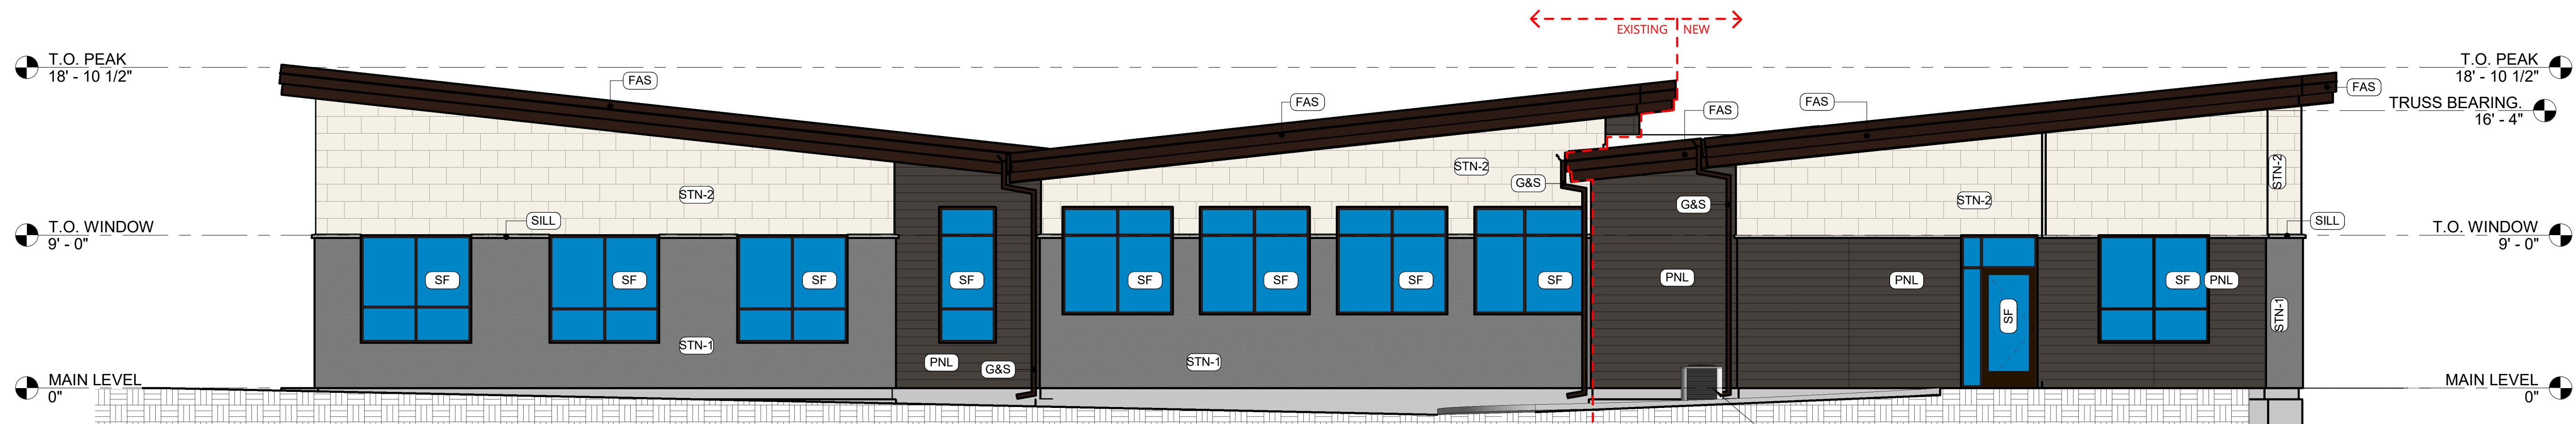


1 COLOR - SOUTH ELEVATION

SCALE: 3/16" = 1'-0"

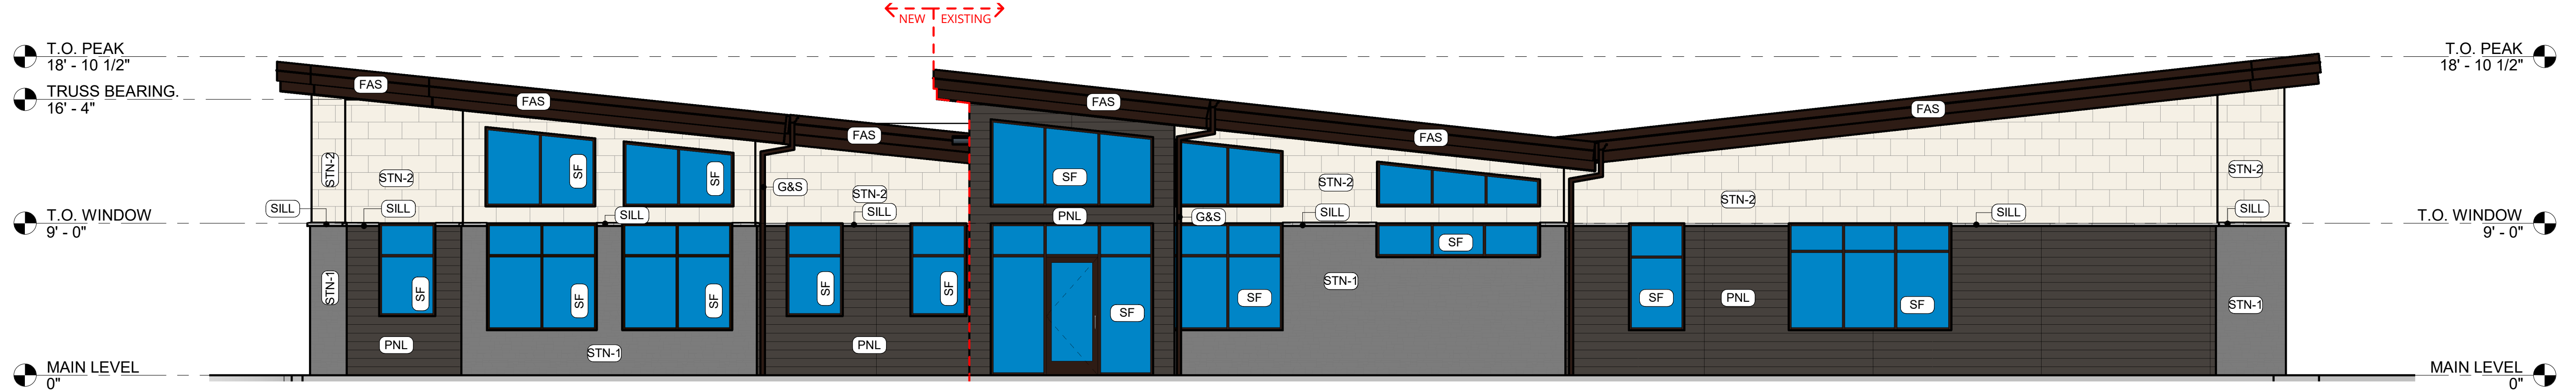


2 COLOR - NORTH ELEVATION

SCALE: 3/16" = 1'-0"

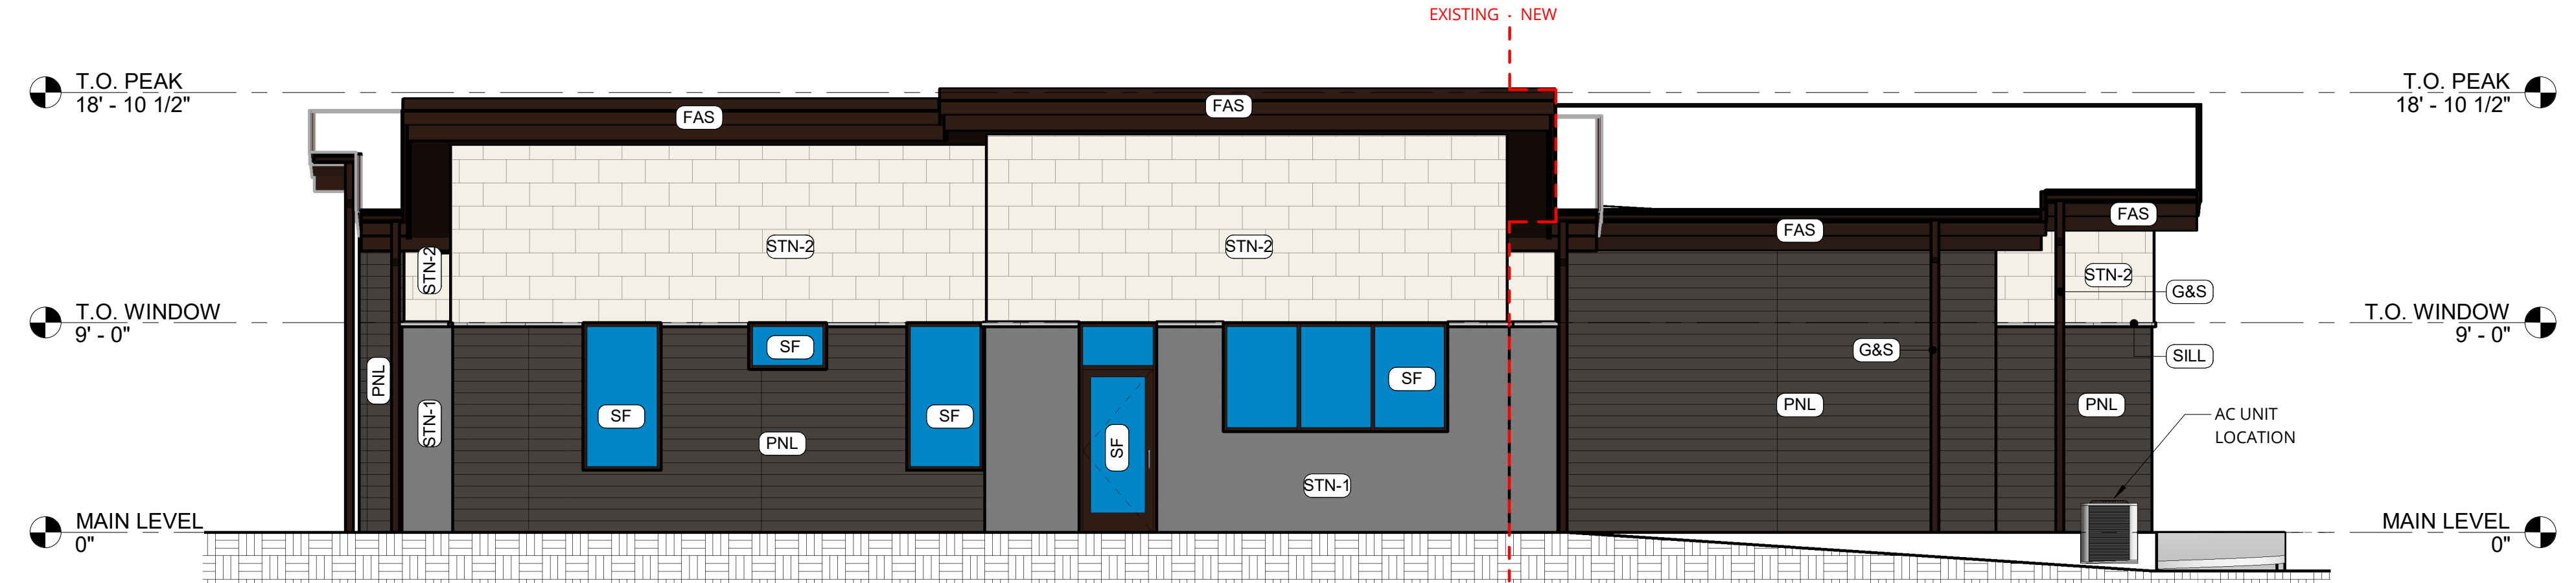

3 COLOR - WEST ELEVATION

SCALE: 3/16" = 1'-0"

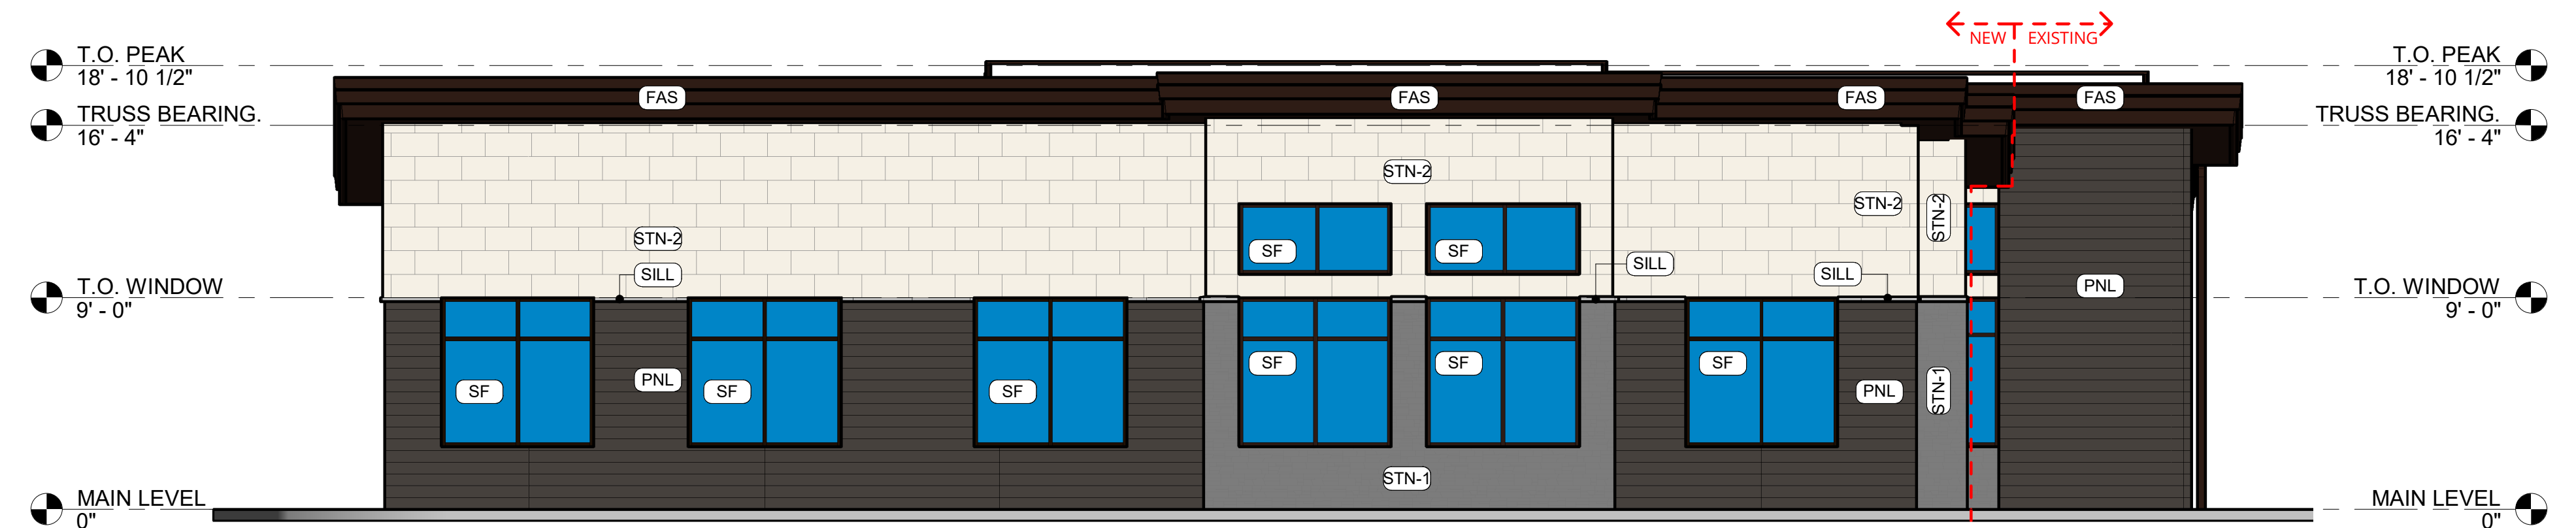

4 COLOR - EAST ELEVATION

SCALE: 3/16" = 1'-0"

MARK	MATERIAL DESCRIPTION
CONC.	SMOOTH CONCRETE FINISH- NATURAL COLOR
FAS	PRE-FINISHED METAL FASCIA - DARK BRONZE
G&S	PRE-FINISHED METAL GUTTER & DOWNSPOUT - DARK BRONZE
PNL	ARCHITECTURAL CONC. PANEL- RICHWAY VINTAGEWOOD - BARK HORIZT. INSTALL
SF	ANODIZED ALUMINUM STOREFRONT - DARK BRONZE W/ GLAZING TO MATCH EXISTING
SILL	ADHERED STONE SILL TO MATCH EXISTING PROFILE, COLOR TO MATCH "STN-1"
STN-1	ADHERED STONE: ELDORADO STONE, LEDGECUT33 COLOR: BIRCH
STN-2	ADHERED STONE: ELDORADO STONE, MARQUEE24 COLOR: DOVETAIL

MATERIAL PERCENTAGE

WEST ELEVATION (STREET FACING)

TOTAL SF:	1,167	% 100
PNL	SF: 465	% 39
SF	SF: 125	% 11
SILL	SF: 06	% 01
STN-1	SF: 160	% 14
STN-2	SF: 411	% 35

EAST ELEVATION

TOTAL SF:	1,277	% 100
PNL	SF: 410	% 32
SF	SF: 291	% 23
SILL	SF: 07	% 01
STN-1	SF: 96	% 07
STN-2	SF: 473	% 37

SOUTH ELEVATION

TOTAL SF:	1,690	% 100
PNL	SF: 395	% 23
SF	SF: 392	% 23
SILL	SF: 09	% 01
STN-1	SF: 370	% 21
STN-2	SF: 524	% 32

NORTH ELEVATION (FRONT)

TOTAL SF:	1,705	% 100
PNL	SF: 436	% 25
SF	SF: 505	% 30
SILL	SF: 11	% 01
STN-1	SF: 277	% 16
STN-2	SF: 476	% 28