



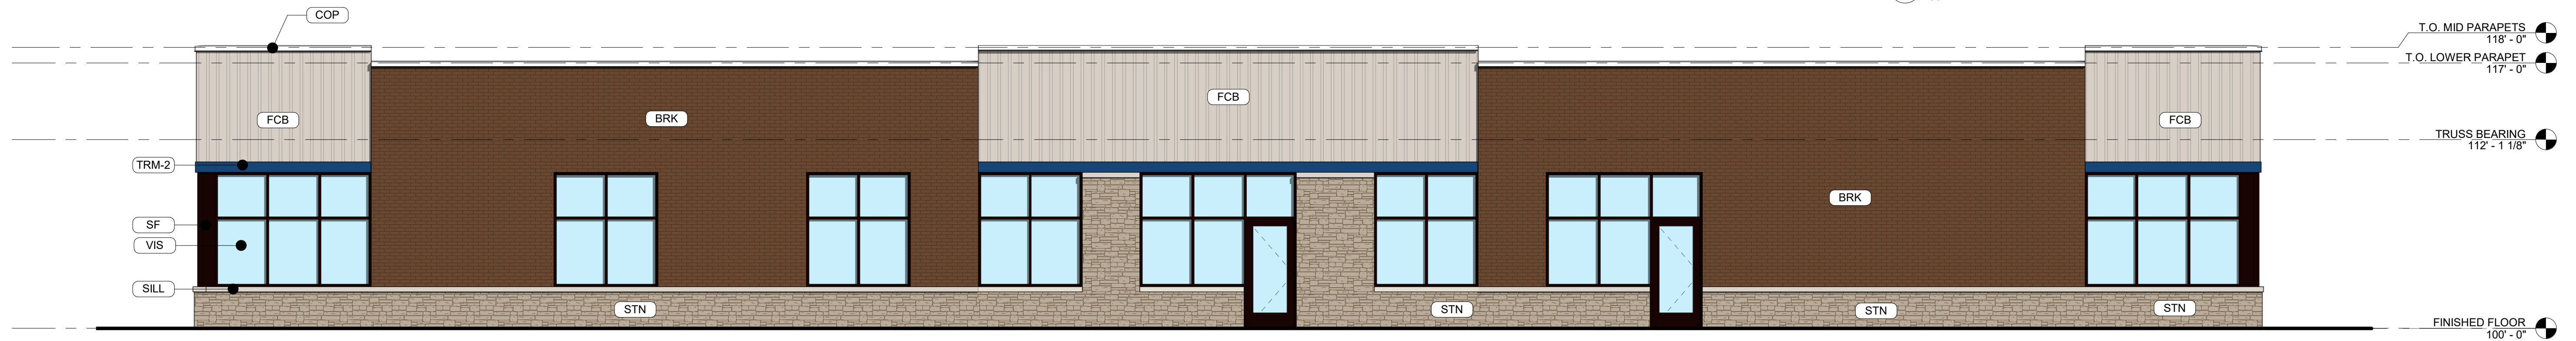

1 WEST (FRONT) ELEVATION  
SCALE: 3/16" = 1'-0"

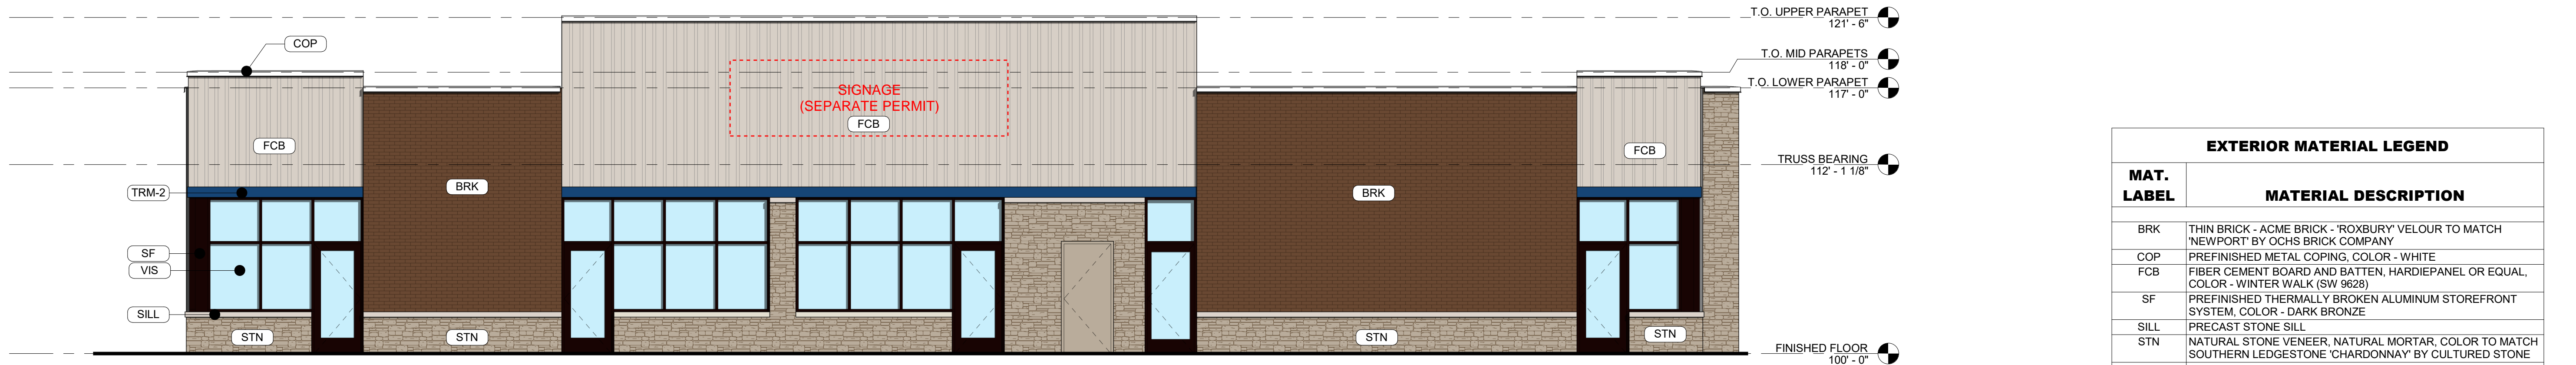

2 EAST (REAR) ELEVATION  
SCALE: 3/16" = 1'-0"



3 SOUTH ELEVATION  
SCALE: 3/16" = 1'-0"



4 NORTH ELEVATION  
SCALE: 3/16" = 1'-0"

EXTERIOR MATERIAL LEGEND	
MAT. LABEL	MATERIAL DESCRIPTION
BRK	THIN BRICK - ACME BRICK - 'ROXBURY VELOUR TO MATCH NEWPORT' BY OCHS BRICK COMPANY
COP	PREFINISHED METAL COPING, COLOR - WHITE
FCB	FIBER CEMENT BOARD AND BATTEN, HARDIE/PANEL OR EQUAL, COLOR - WINTER WALK (SW 9628)
SF	PREFINISHED THERMALLY BROKEN ALUMINUM STOREFRONT SYSTEM, COLOR - DARK BRONZE
SILL	PRECAST STONE SILL
STN	NATURAL STONE VENEER, NATURAL MORTAR, COLOR TO MATCH SOUTHERN LEDGESTONE 'CHARDONNAY' BY CULTURED STONE
TRM-1	FIBER CEMENT TRIM, HARDIE TRIM OR EQUAL, COLOR - WHITE
TRM-2	FIBER CEMENT TRIM, HARDIE TRIM OR EQUAL, COLOR - NEW HORIZON BLUE (SW 6811)
VIS	1" INSULATED VISION GLASS: CLEAR W/ LOW E COATING

**EXTERIOR ELEVATION MATERIAL CALCULATIONS:**

**WEST ELEVATION**  
2584 SF TOTAL = 2080 SF WITHOUT GLAZING  
GLAZING 504 SF  
BRICK 296 SF = 1236 SF (59%)  
STONE 940 SF

**EAST ELEVATION**  
2303 SF TOTAL = 1779 SF WITHOUT GLAZING  
GLAZING 524 SF  
BRICK 943 SF = 1343 SF (76%)  
STONE 400 SF

**SOUTH ELEVATION**  
1896 SF TOTAL = 1492 SF WITHOUT GLAZING  
GLAZING 404 SF  
BRICK 532 SF = 840 SF (56%)  
STONE 308 SF

**NORTH ELEVATION**  
1704 SF TOTAL = 1310 SF WITHOUT GLAZING  
GLAZING 394 SF  
BRICK 674 SF = 908 SF (69%)  
STONE 234 SF



This drawing has been prepared by the Architect, or under the Architect's direct supervision. This drawing is provided as an instrument of service by the Designer / Architect and is intended for use on this project only. Any reproduction, use, or disclosure of information contained herein without the prior written consent of the Architect is strictly prohibited. © Copyright 2024 by Simonson & Associates Architects, L.L.C.


# NEW HORIZON ACADEMY

WAUKEE, IOWA


02-06-2024

24"x36" SHEET (FULL SIZE)  
- SCALE IS AS NOTED  
12"x18" SHEET (HALF SIZE)  
- SCALE IS ONE-HALF OF WHAT IS NOTED  
OTHER SHEET SIZES NOT TO SCALE  
SAA JOB #: 22060




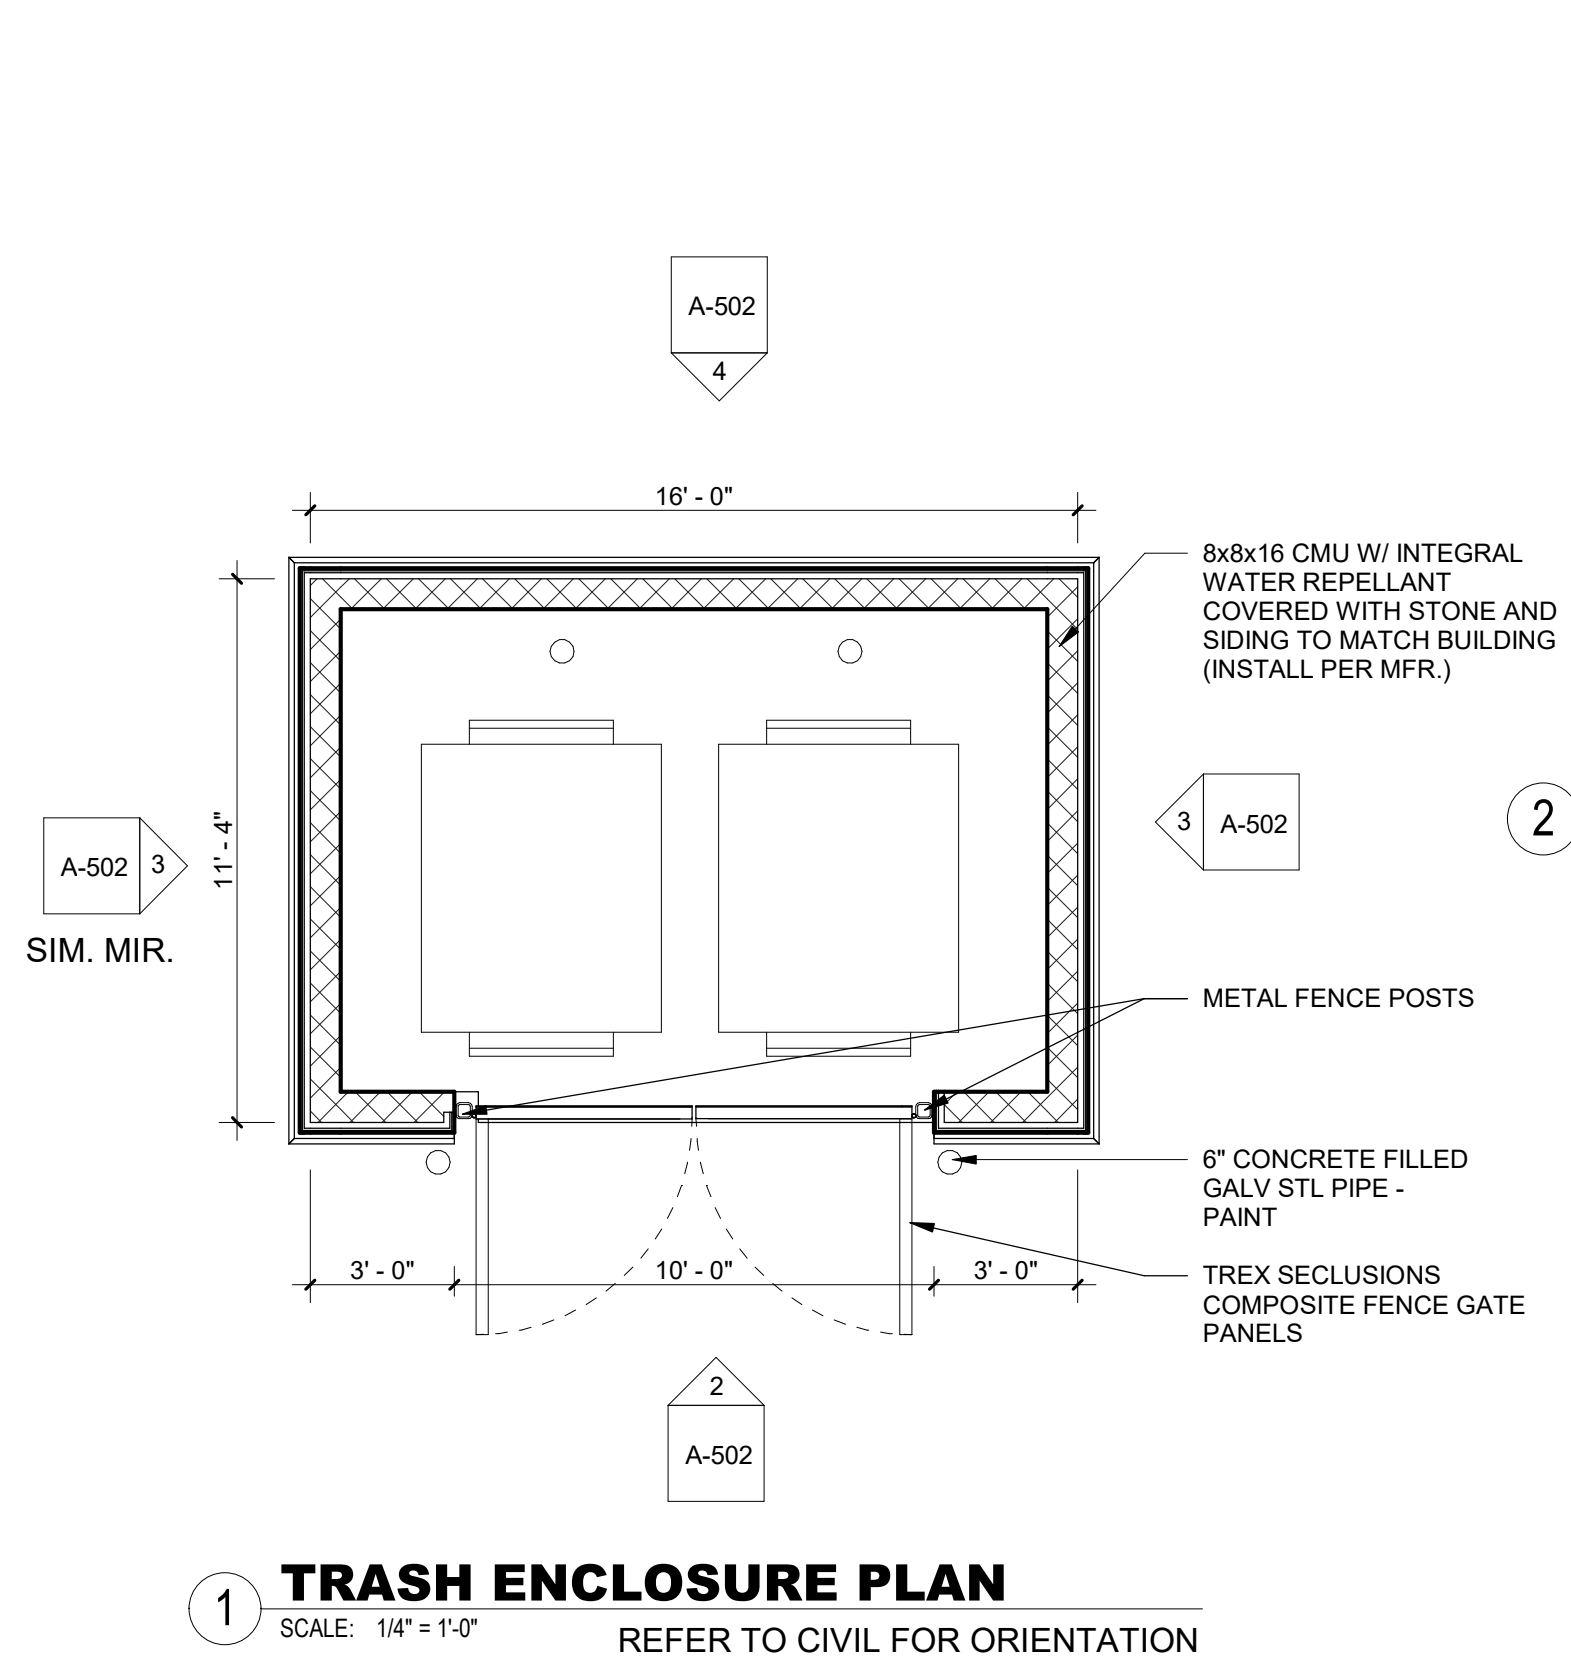



2 TRASH ENCLOSURE - FRONT ELEVATION  
SCALE: 1/4" = 1'-0"

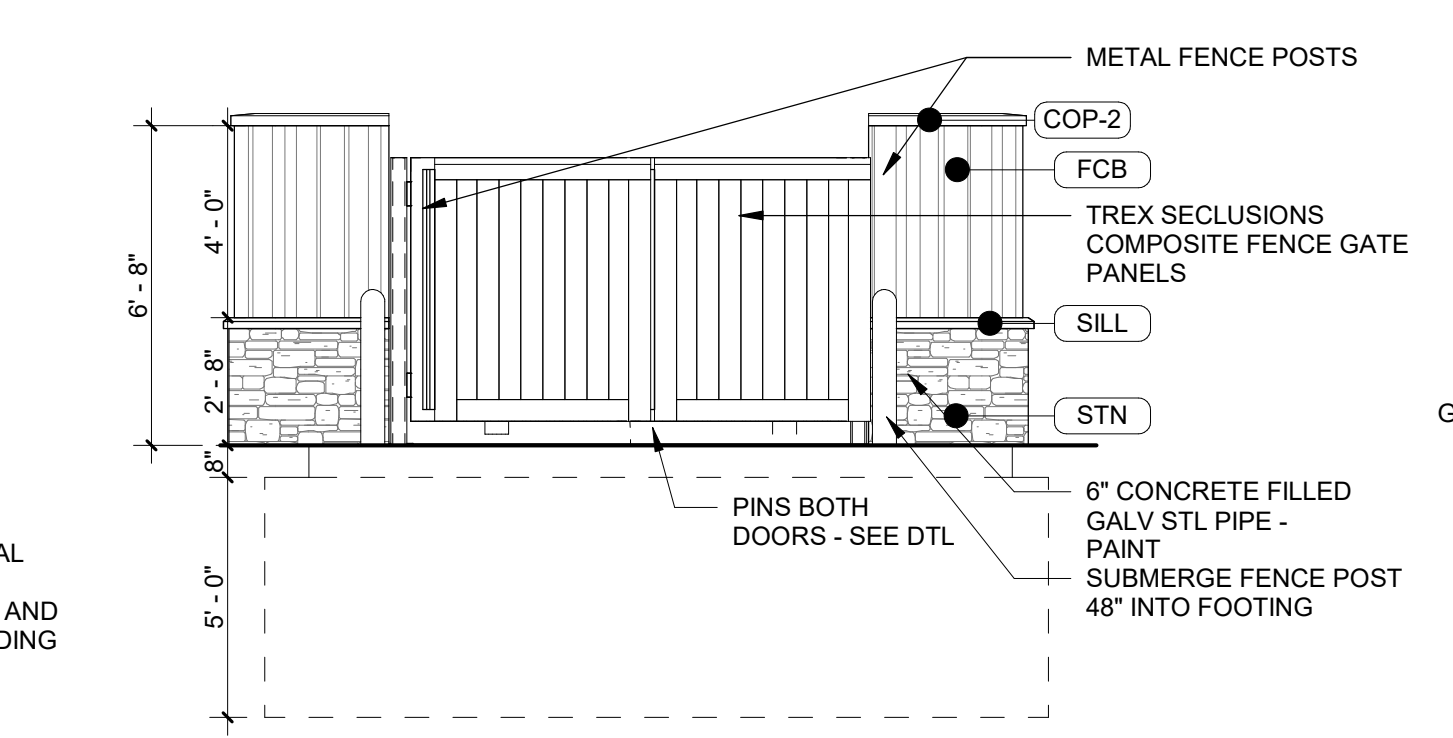


3 TRASH ENCLOSURE - SIDE ELEVATION, TYP.  
SCALE: 1/4" = 1'-0"

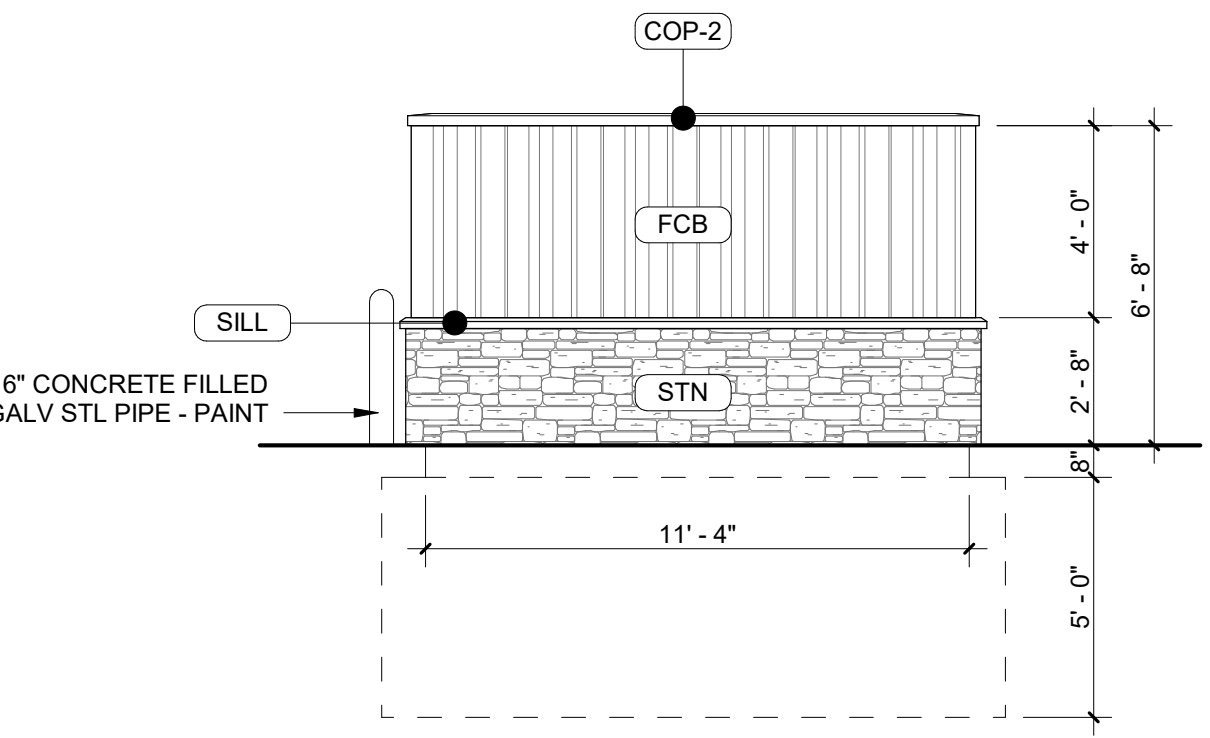


4 TRASH ENCLOSURE - REAR ELEVATION  
SCALE: 1/4" = 1'-0"

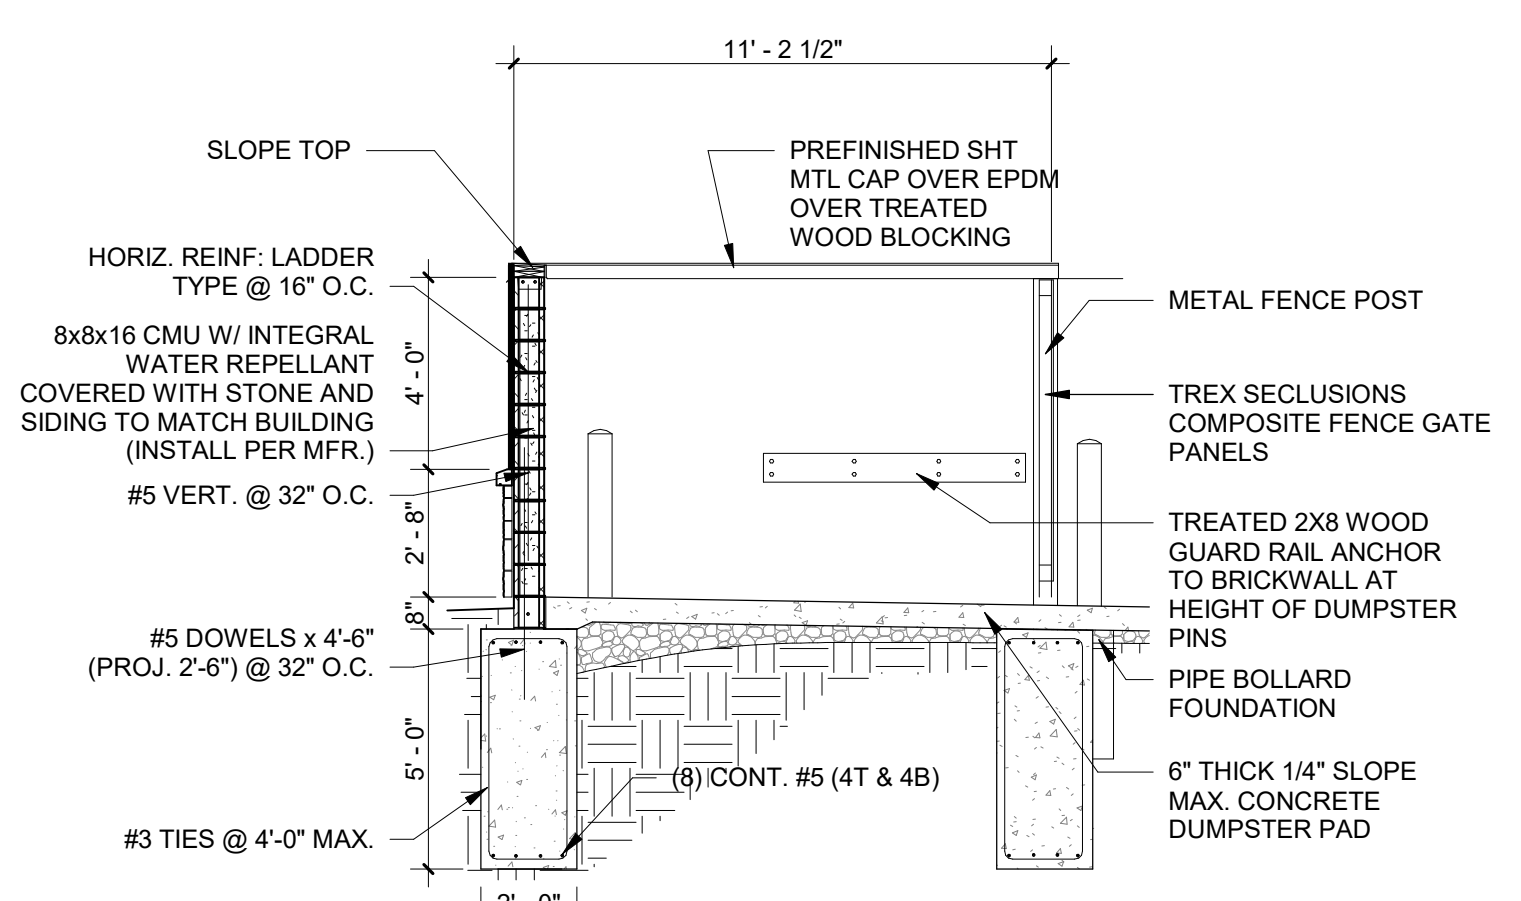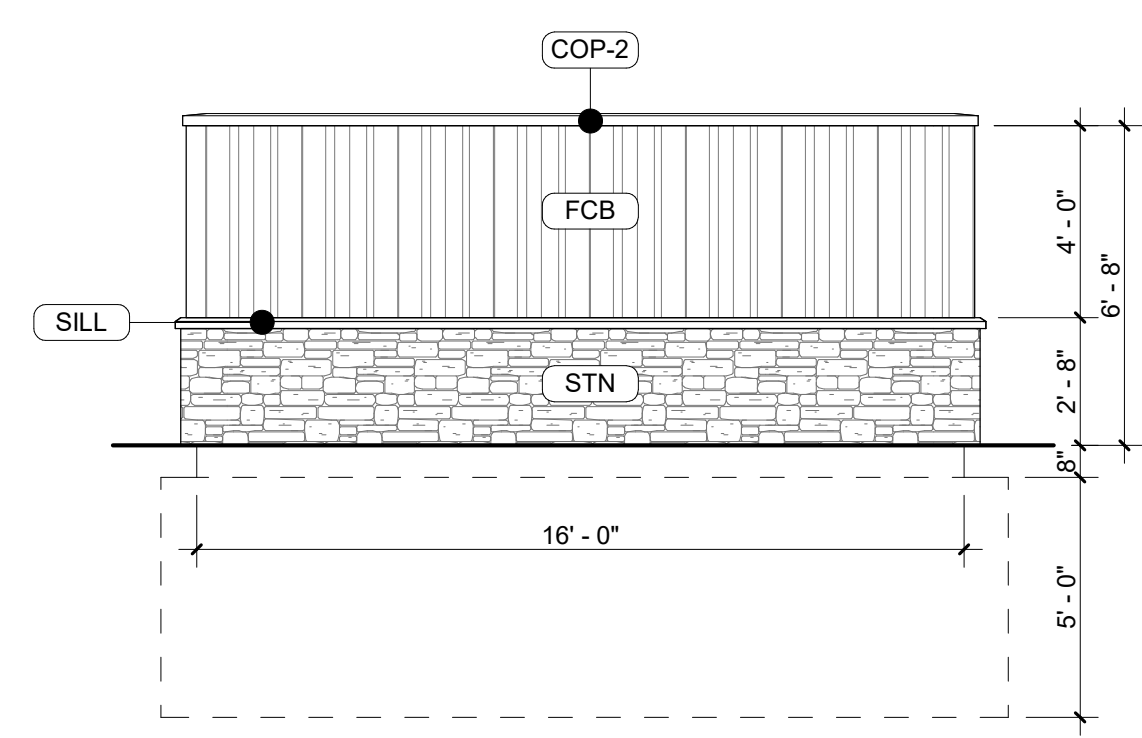


5 TRASH ENCLOSURE SECTION  
SCALE: 1/4" = 1'-0"

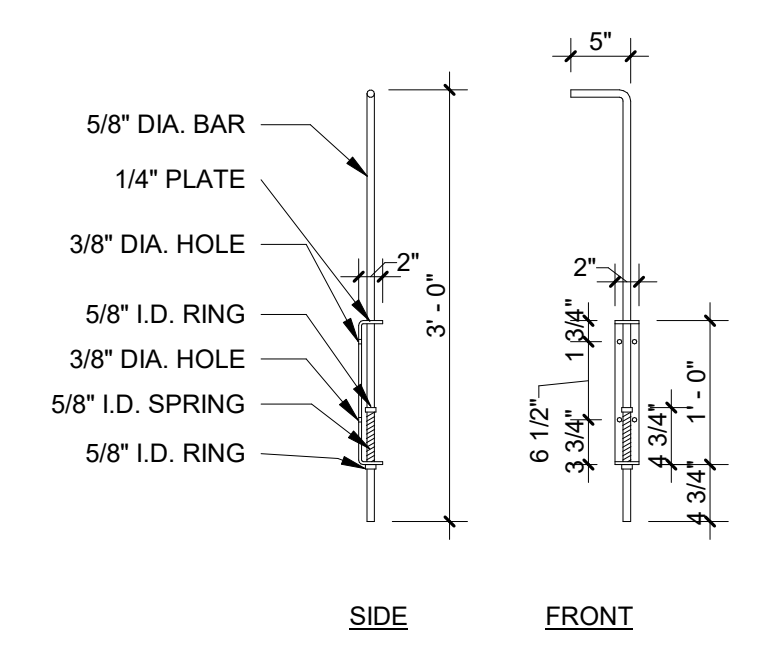


6 TRASH PIN  
SCALE: 3/4" = 1'-0"

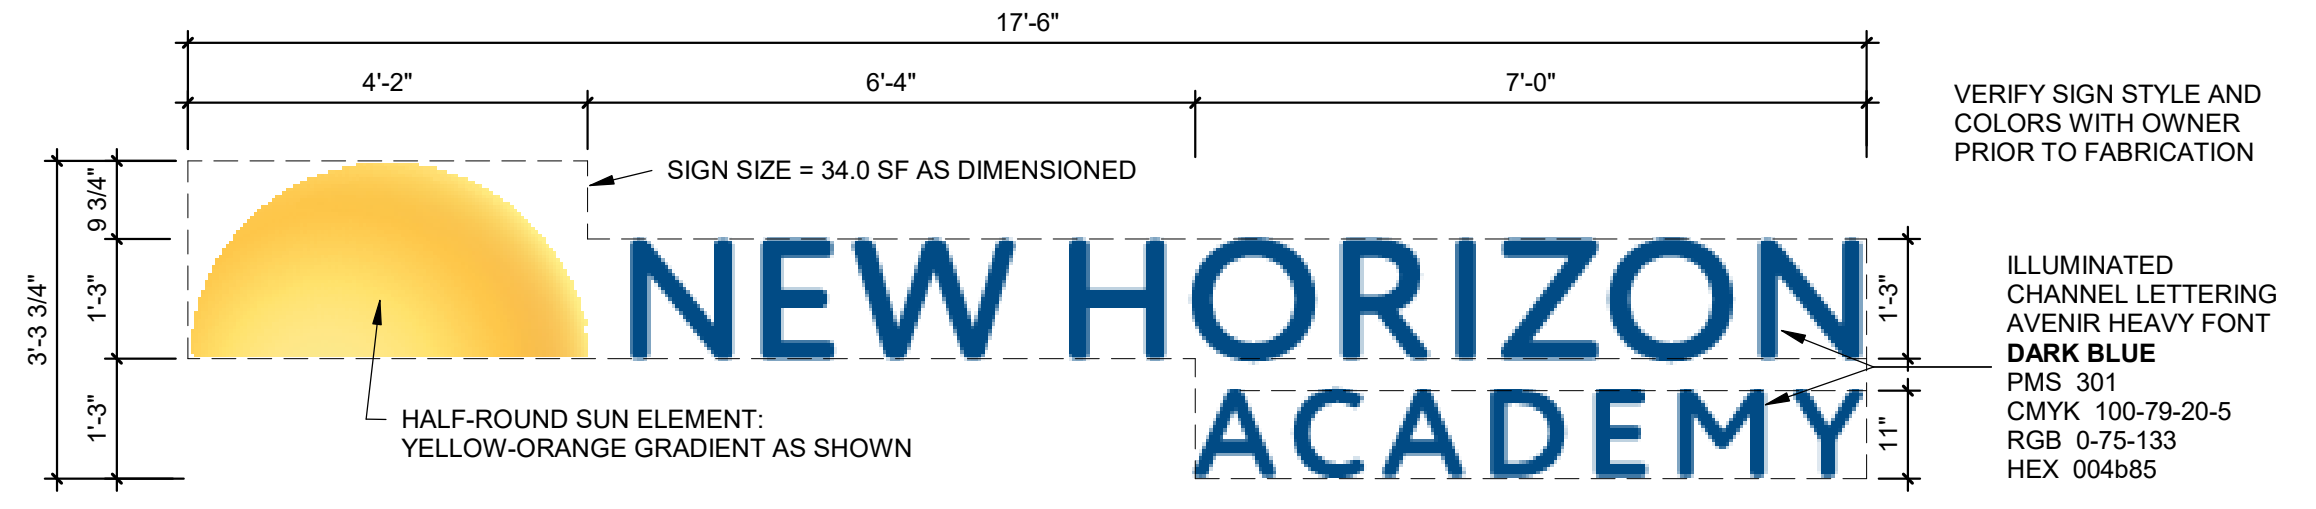


7 EXTERIOR BUILDING SIGN  
SCALE: 1/2" = 1'-0"

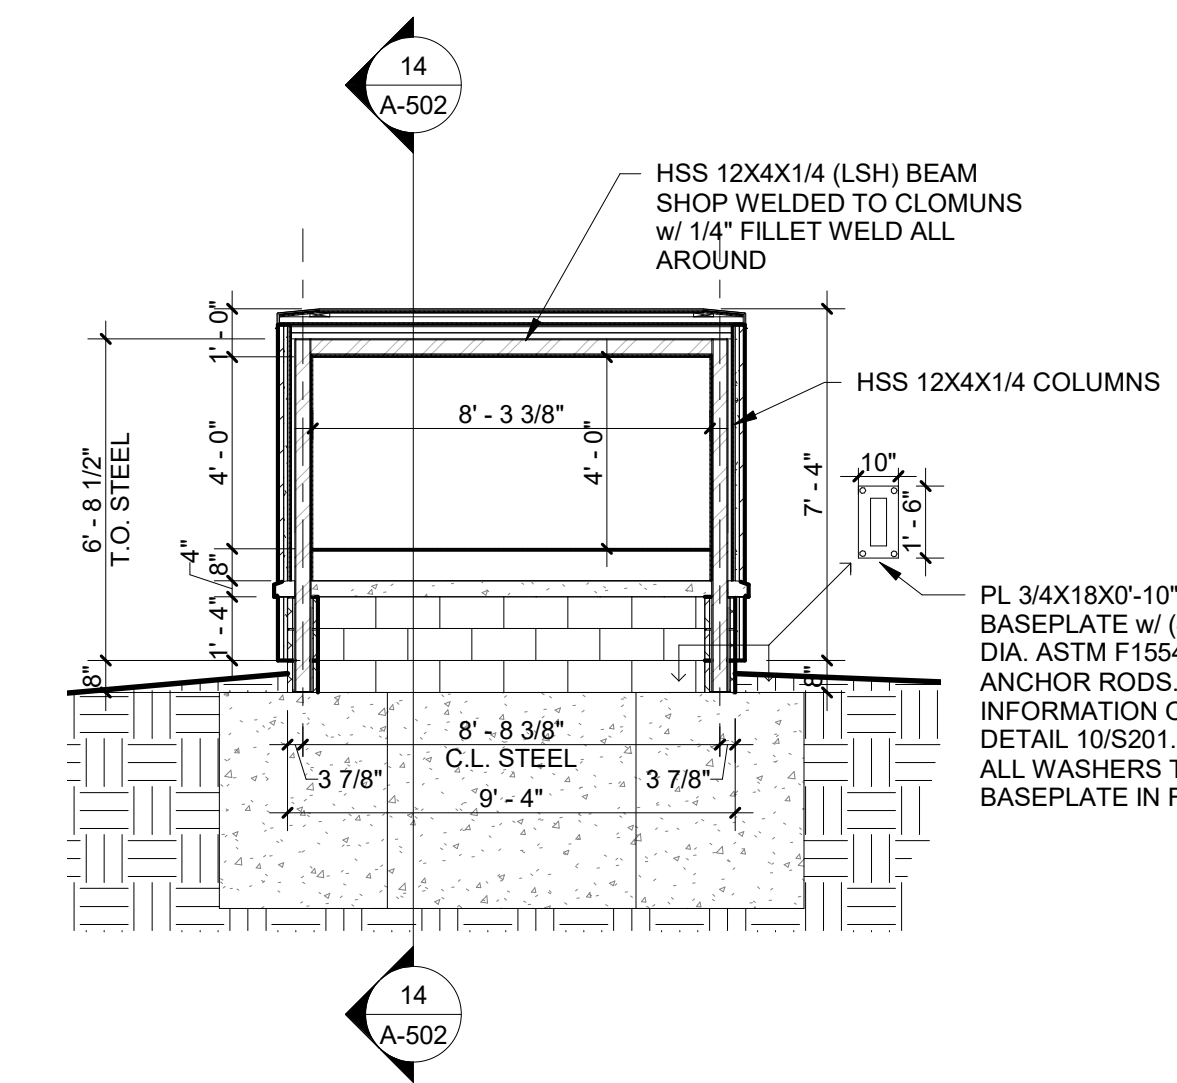


13 MONUMENT SIGN SECTION  
SCALE: 1/4" = 1'-0"

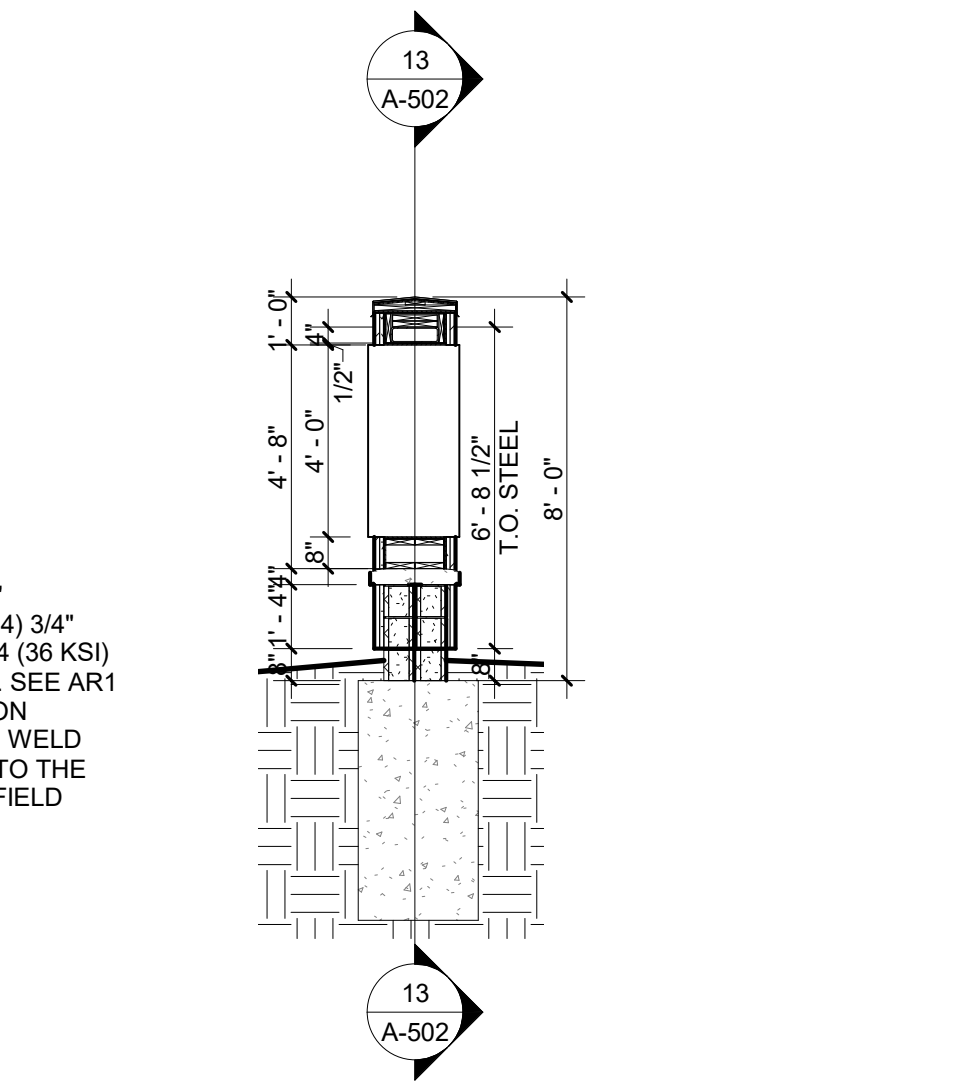


14 MONUMENT SIGN SECTION  
SCALE: 1/4" = 1'-0"

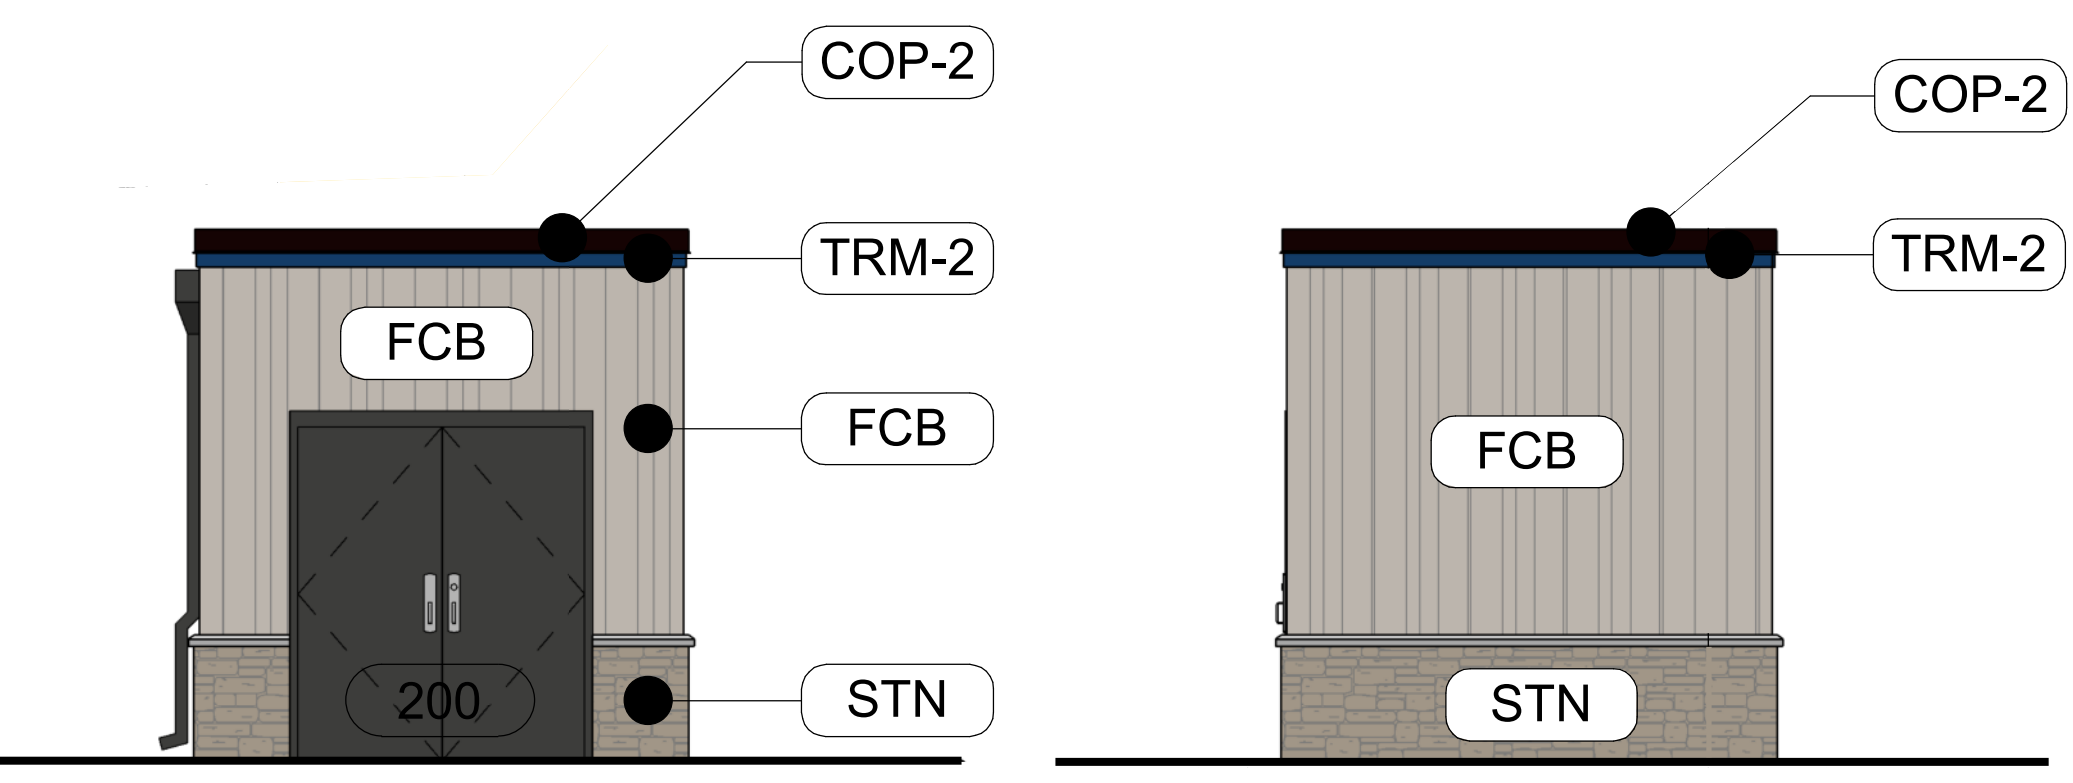


8 STORAGE SHED ELEVATIONS  
SCALE: 1/2" = 1'-0"

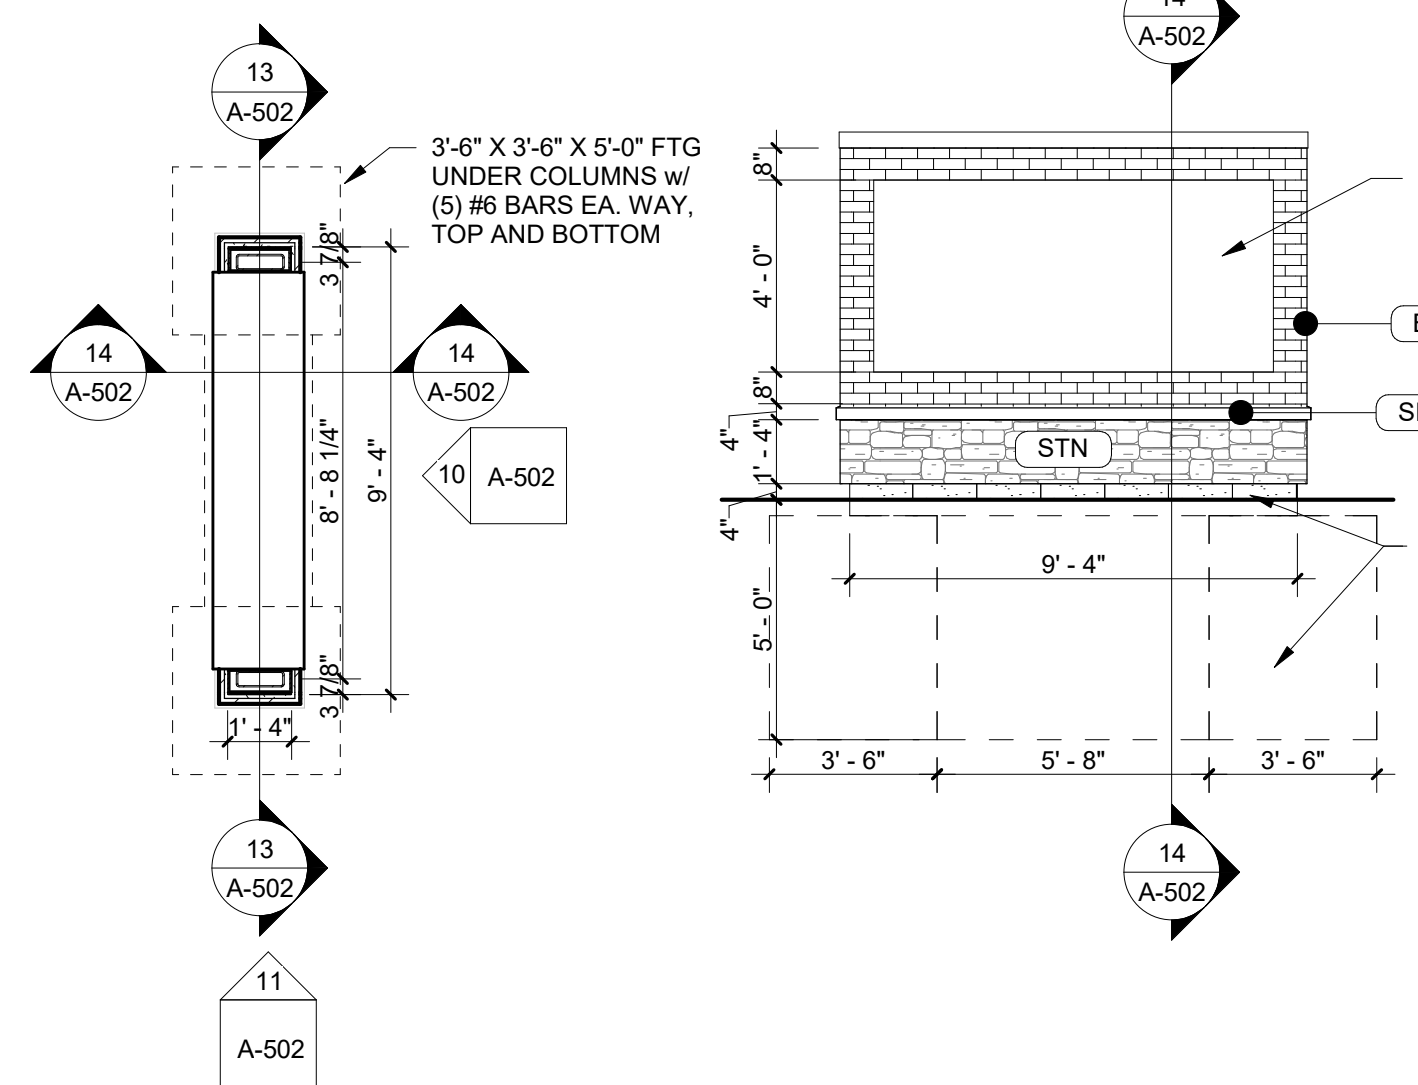


9 MONUMENT SIGN PLAN  
SCALE: 1/4" = 1'-0"

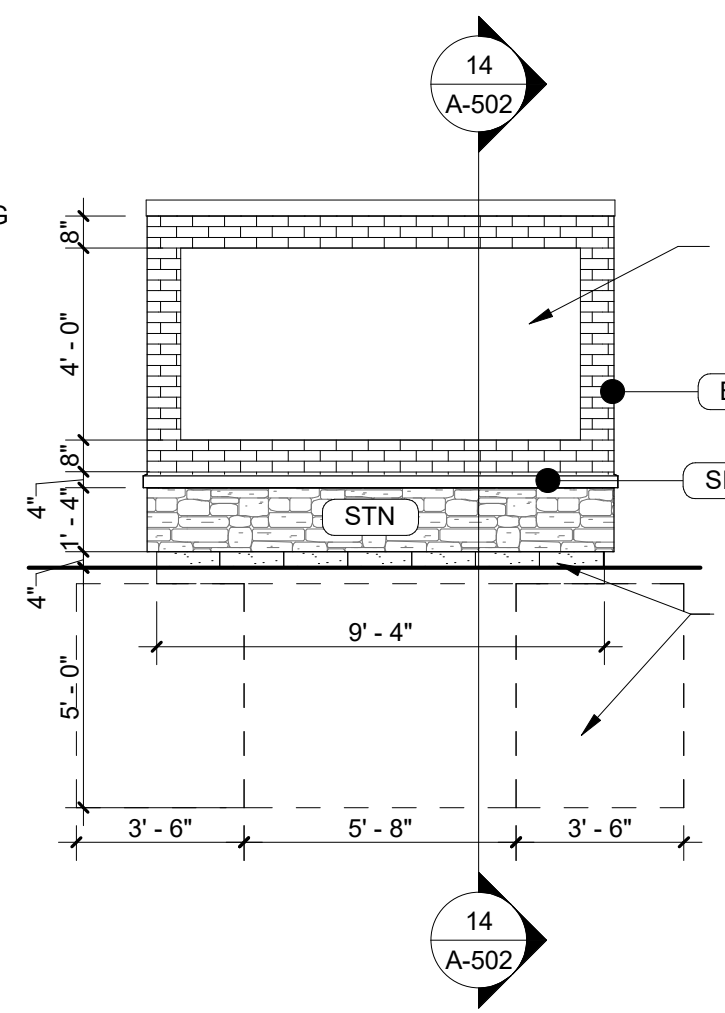

10 MONUMENT SIGN FRONT ELEVATION  
SCALE: 1/4" = 1'-0"

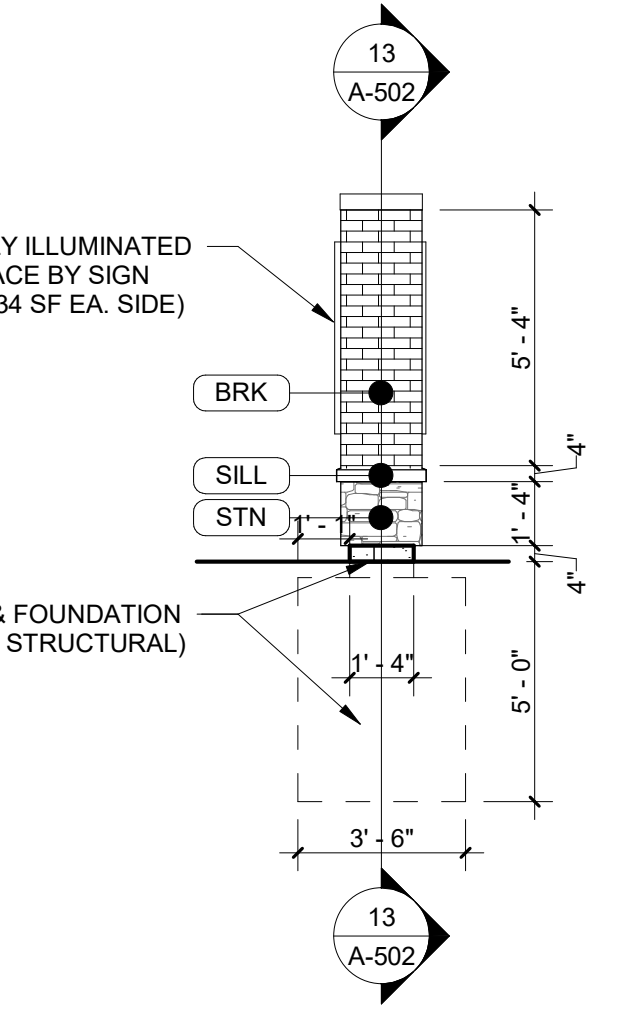

11 MONUMENT SIGN SIDE ELEVATION  
SCALE: 1/4" = 1'-0"

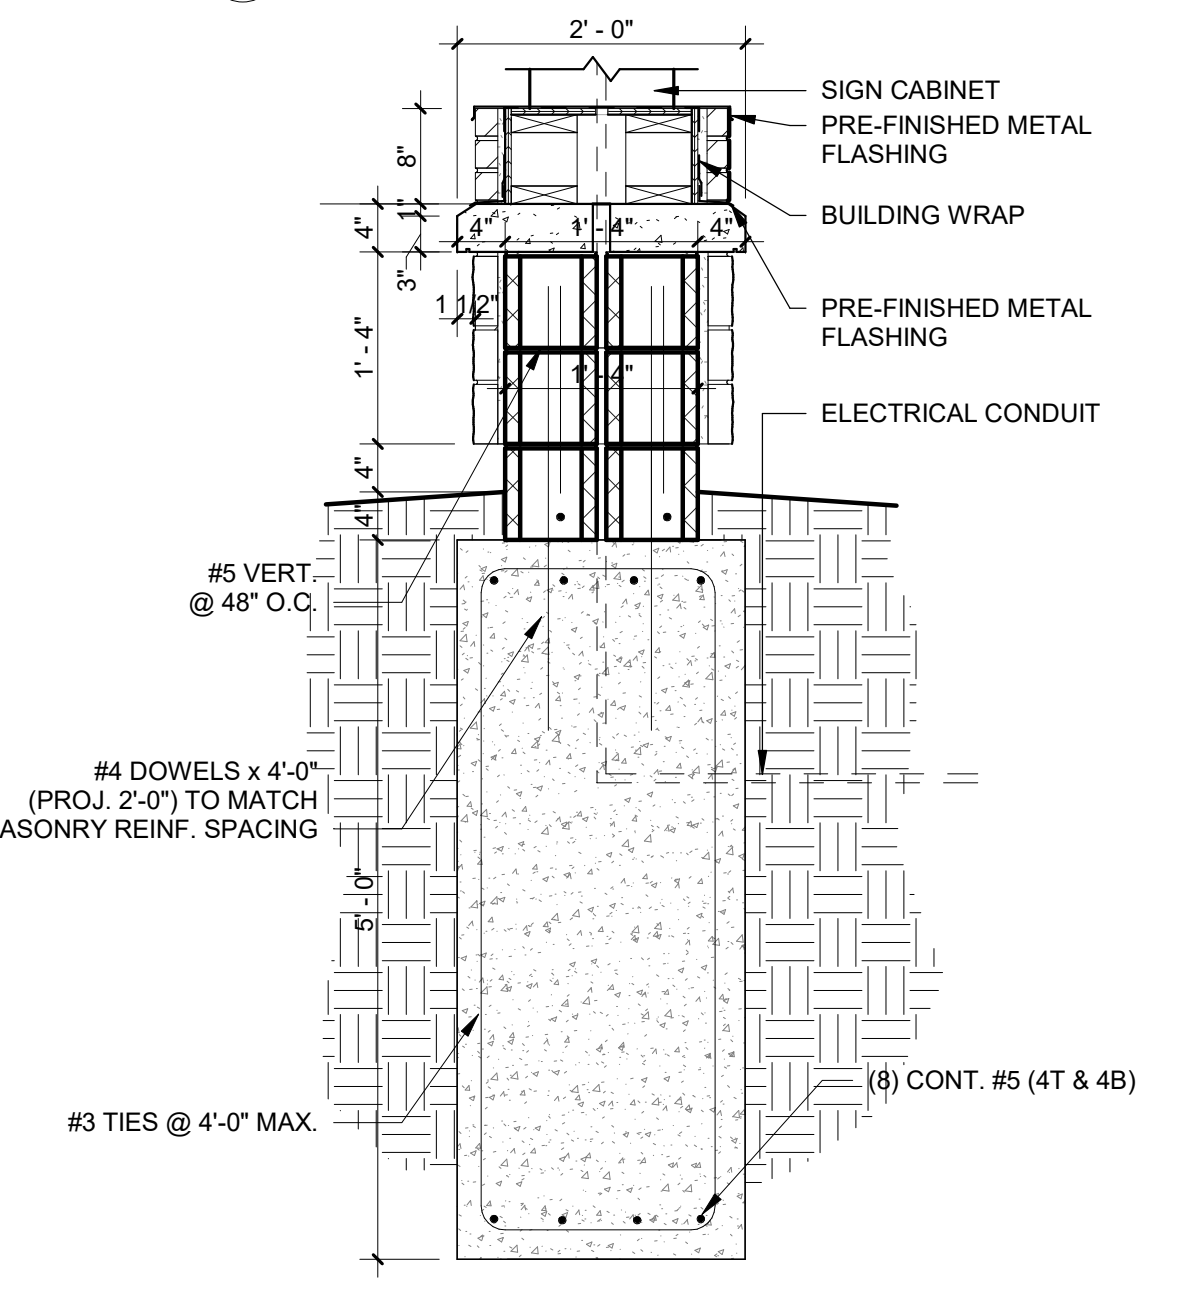

12 MONUMENT SIGN SECTION  
SCALE: 3/4" = 1'-0"