

**PROJECT:**  
Blake 9 Plan


**BUILDER:**  
ELEMENT HOMES BY STANBROUGH  
ELE119.COM 202 3030

**Disclaimers**  
CONTRACTOR SHALL VERIFY ALL CONDITIONS AND DIMENSIONS AT THE JOB SITE AND NOTIFY THE ARCHITECT OF ANY DISCREPANCIES BEFORE BEGINNING OR FABRICATING ANY WORK.  
To the best of my knowledge these plans are drawn to comply with all applicable codes and regulations. The contractor is responsible for verifying all dimensions and conditions at the job site. MRD is not liable for errors or omissions made in the preparation of these plans. The contractor of the job must check all dimensions and other details prior to construction and be solely responsible therefor.

HOMEOWNER & CONTRACTOR: TO VERIFY ALL DIMENSIONS, STRUCTURAL DETAILS, AND BUILDING CODES, AND GRADE REQUIREMENTS.

**FINISHED SQUARE FOOTAGE**

LOWER LEVEL:	945
1ST FLOOR:	1238
2ND FLOOR:	
TOTAL:	2183
DATE:	7-26-18
REVISED:	

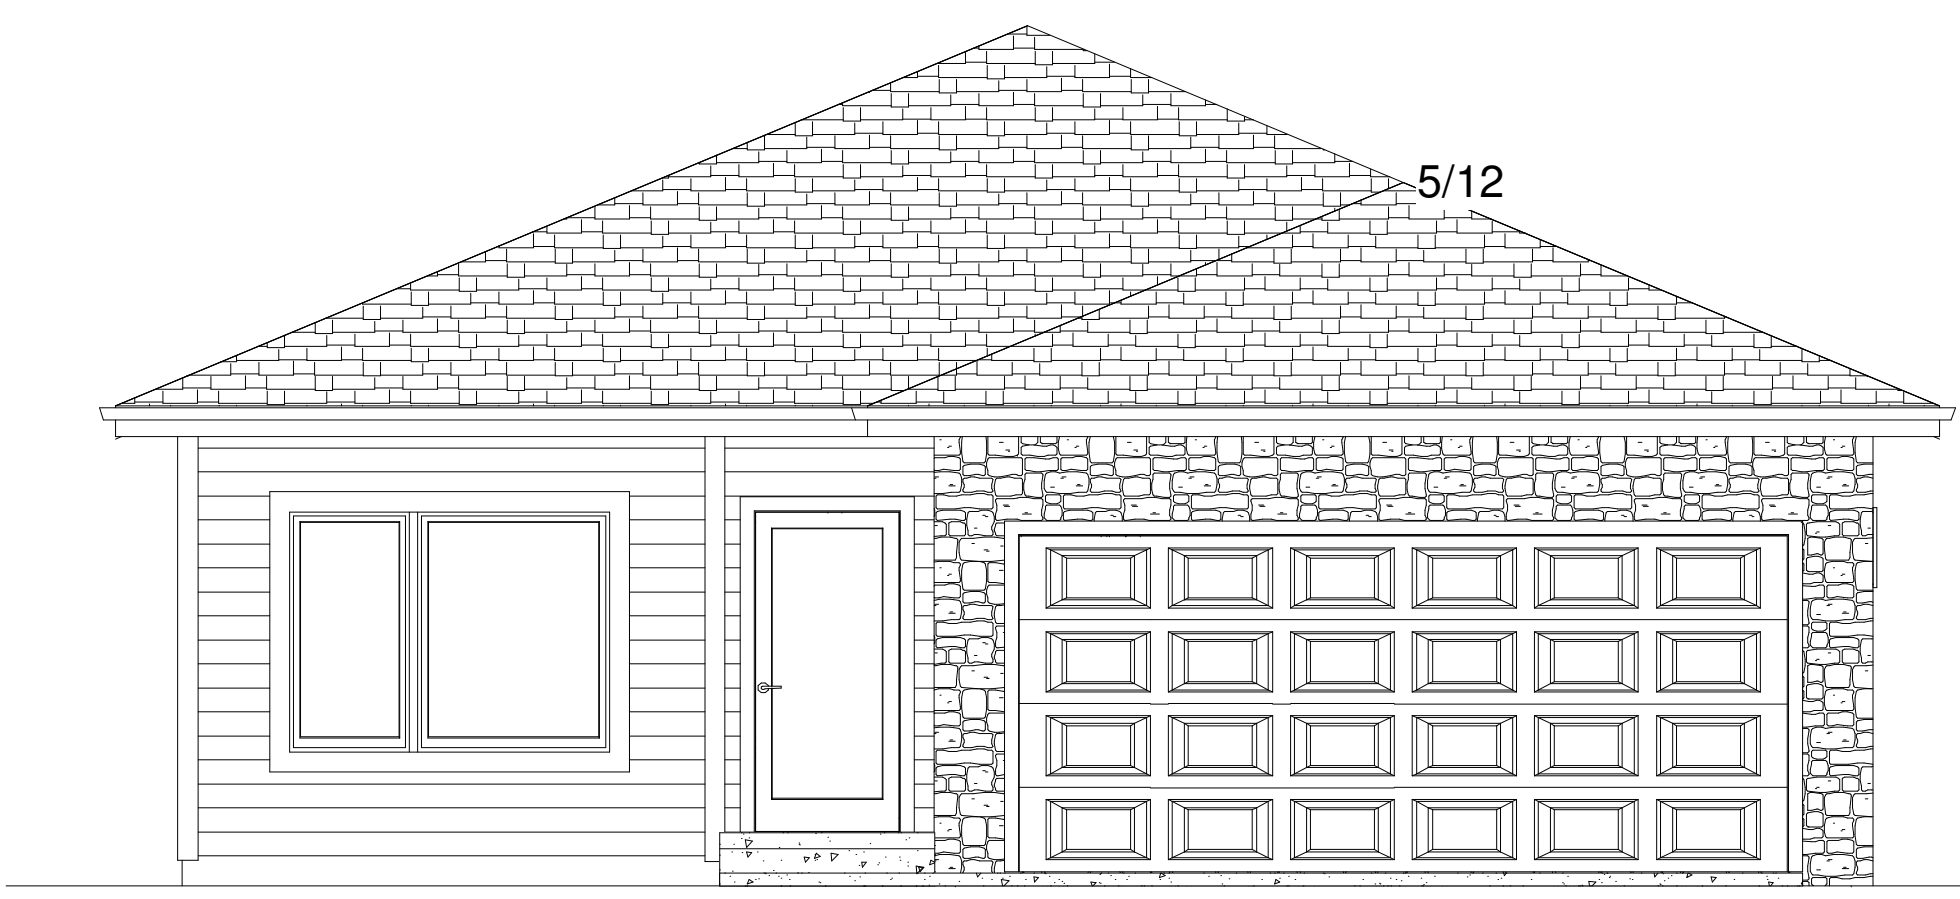

**FRONT ELEVATION**  
**1/4" = 1'-0"**

"MODERN FRONT" "A"



**FRONT ELEVATION**  
**1/4" = 1'-0"**

"MISSION FRONT" - "A"




**FRONT ELEVATION**  
**1/4" = 1'-0"**

"TRADITIONAL FRONT" "A"



**FRONT ELEVATION**  
**1/4" = 1'-0"**

"COTTAGE FRONT" "A"

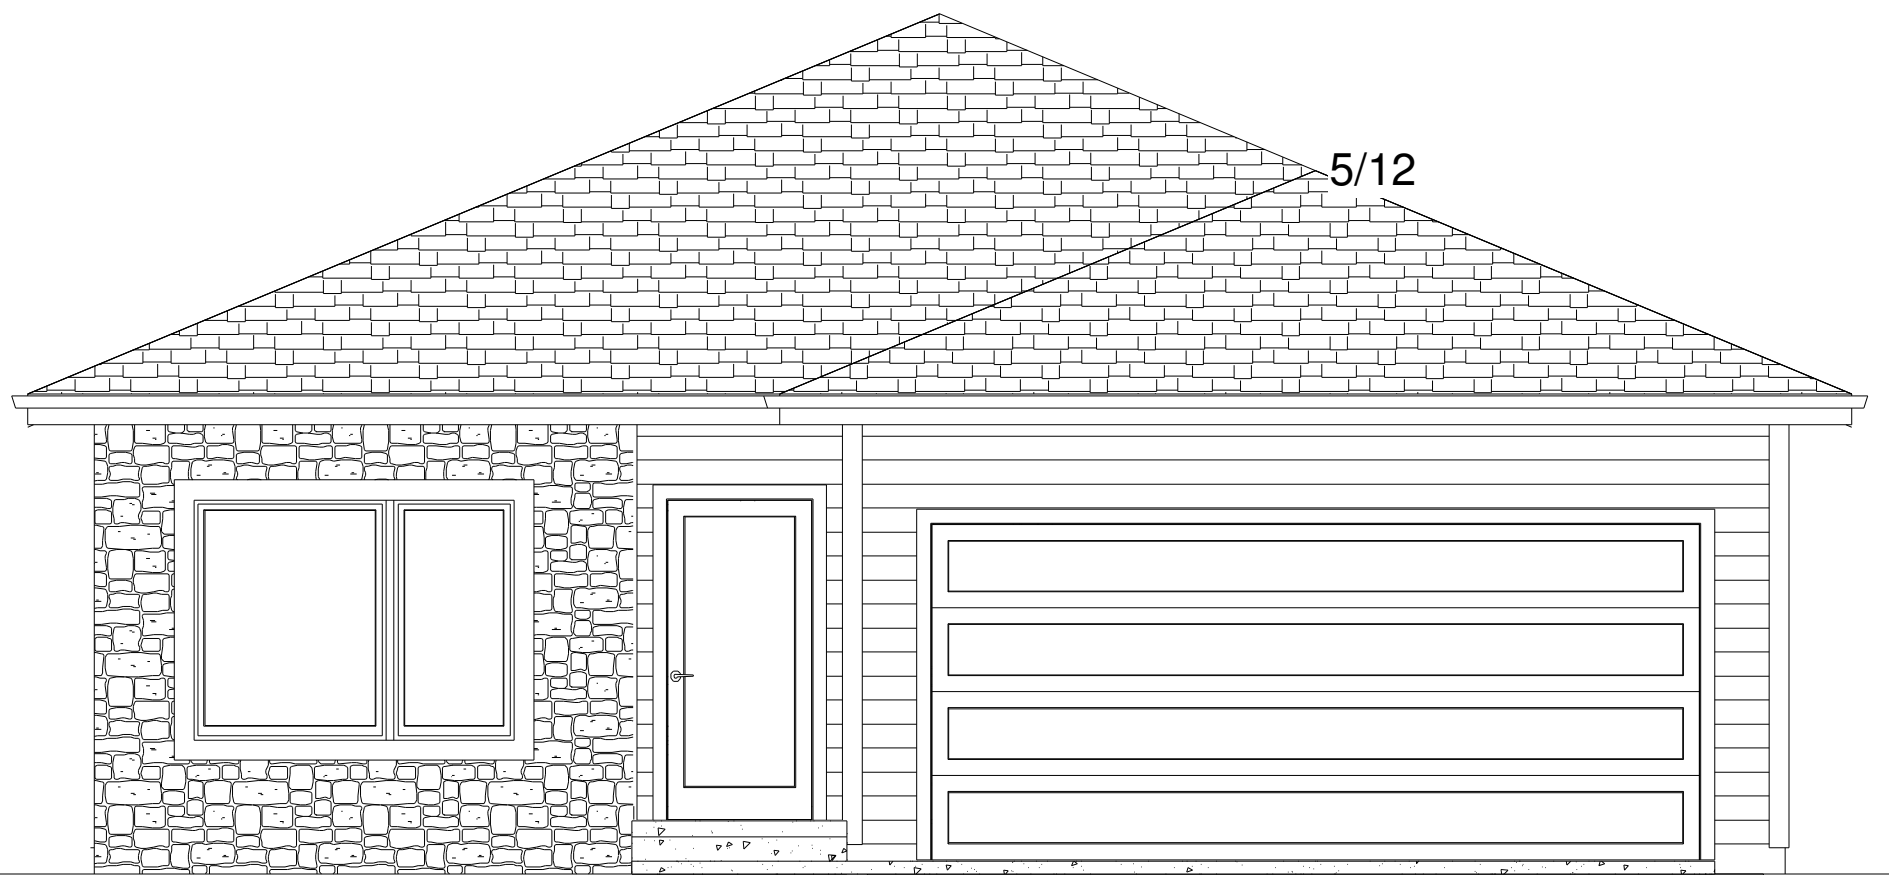

**FRONT ELEVATION**  
**1/4" = 1'-0"**

"MODERN FRONT" "B"



**FRONT ELEVATION**  
**1/4" = 1'-0"**

"MISSION FRONT" - "B"



**FRONT ELEVATION**  
**1/4" = 1'-0"**

"TRADITIONAL FRONT" "B"



**FRONT ELEVATION**  
**1/4" = 1'-0"**

"COTTAGE FRONT" "B"

**Disclaimers**  
CONTRACTOR SHALL VERIFY ALL CONDITIONS AND DIMENSIONS AT THE JOB SITE AND NOTIFY THE ARCHITECT OF DISCREPANCIES BEFORE BEGINNING OR FABRICATING ANY WORK.  
To the best of my knowledge these plans are drawn to comply with all applicable codes and regulations. The contractor is responsible for verifying all dimensions and conditions at the job site. MRD is not liable for errors or omissions made in the preparation of these plans. While every effort has been made to ensure the accuracy of these plans, the contractor is responsible for checking all dimensions and other details prior to construction and being solely responsible therefor.

HOMEOWNER & CONTRACTOR: TO VERIFY ALL DIMENSIONS, STRUCTURAL DETAILS, AND BUILDING CODES, AND GRADE REQUIREMENTS.

**FINISHED SQUARE FOOTAGE**

LOWER LEVEL:	945
1ST FLOOR:	1238
2ND FLOOR:	
TOTAL:	2183
DATE:	7-26-18
REVISED:	