

MATERIAL SCHEDULE


Type Mark	Description	Area	FRONTAGE PERCENTAGE
	Interior	149 SF	100%
		149 SF	100%
EAST			
T1	Storefront Glass	146 SF	8%
B1	Brick - Light Grey	676 SF	37%
B2	Brick - Dark Grey	252 SF	14%
T1	Cement Fiber Panel - Smooth Finish White	647 SF	36%
T2	Cement Fiber Panel - Smooth Finish Black	102 SF	6%
		1822 SF	100%
NORTH			
1	Storefront Glass	693 SF	23%
B1	Brick - Light Grey	750 SF	25%
B2	Brick - Dark Grey	282 SF	10%
T1	Cement Fiber Panel - Smooth Finish White	750 SF	25%
T2	Cement Fiber Panel - Smooth Finish Black	487 SF	16%
		2963 SF	100%
SOUTH			
1	Storefront Glass	60 SF	2%
B1	Brick - Light Grey	478 SF	19%
B2	Brick - Dark Grey	394 SF	15%
T1	Cement Fiber Panel - Smooth Finish White	1617 SF	63%
		2549 SF	100%
WEST			
1	Storefront Glass	138 SF	8%
B1	Brick - Light Grey	672 SF	37%
B2	Brick - Dark Grey	255 SF	14%
T1	Cement Fiber Panel - Smooth Finish White	659 SF	36%
T2	Cement Fiber Panel - Smooth Finish Black	102 SF	6%
		1825 SF	100%



4 SOUTH ELEVATION
SCALE: 1/8" = 1'-0"






3 EAST ELEVATION
SCALE: 1/8" = 1'-0"

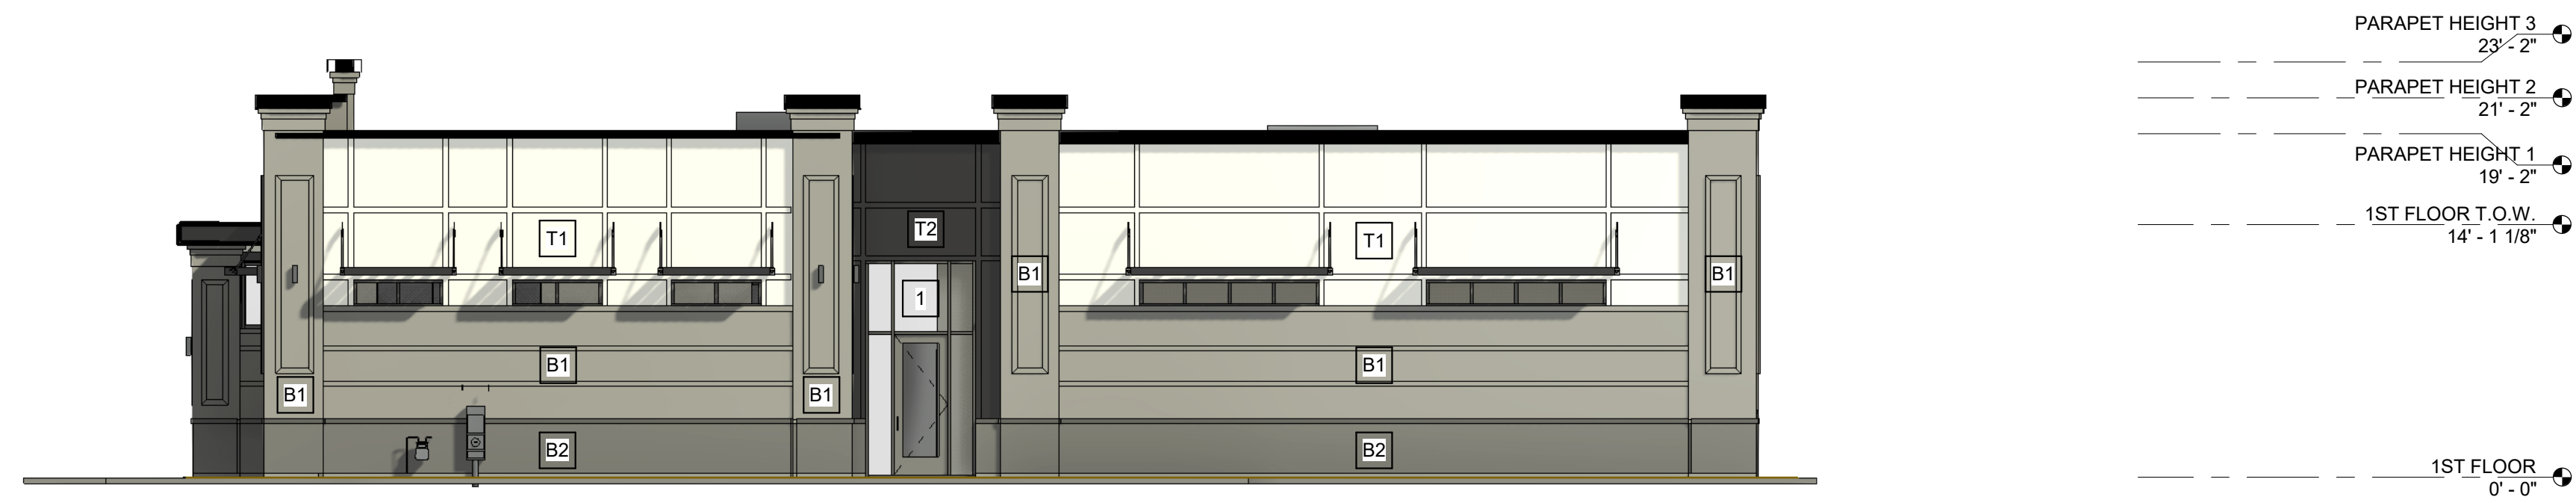


2 WEST ELEVATION
SCALE: 1/8" = 1'-0"




1 NORTH ELEVATION
SCALE: 1/8" = 1'-0"

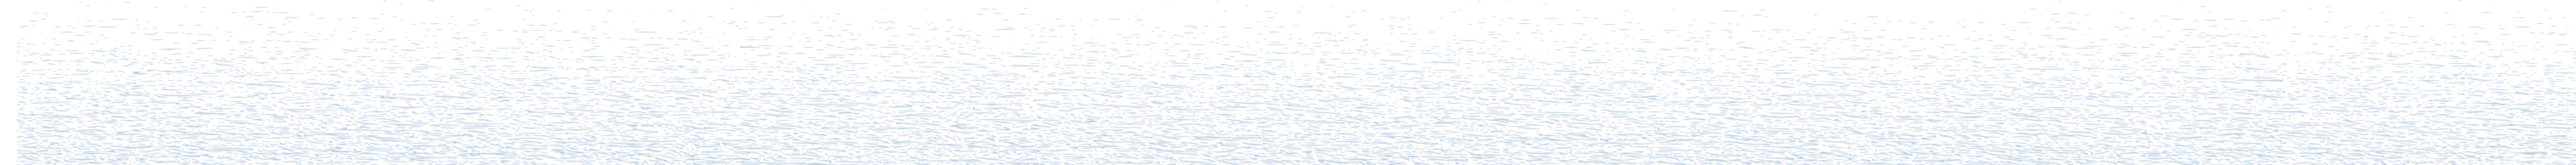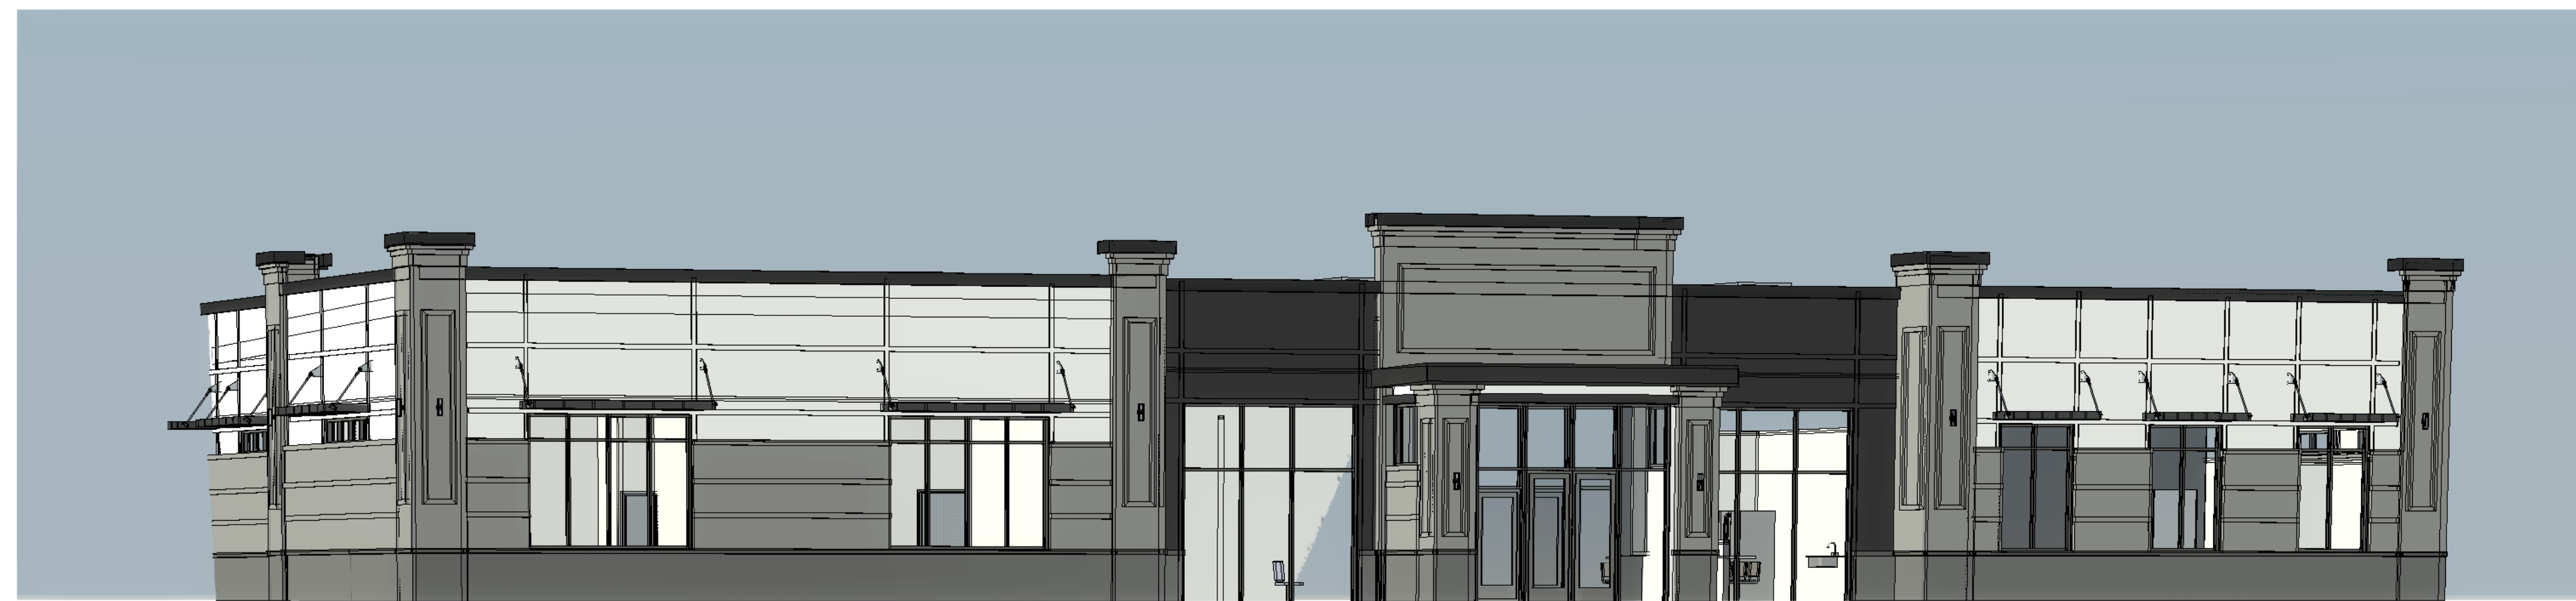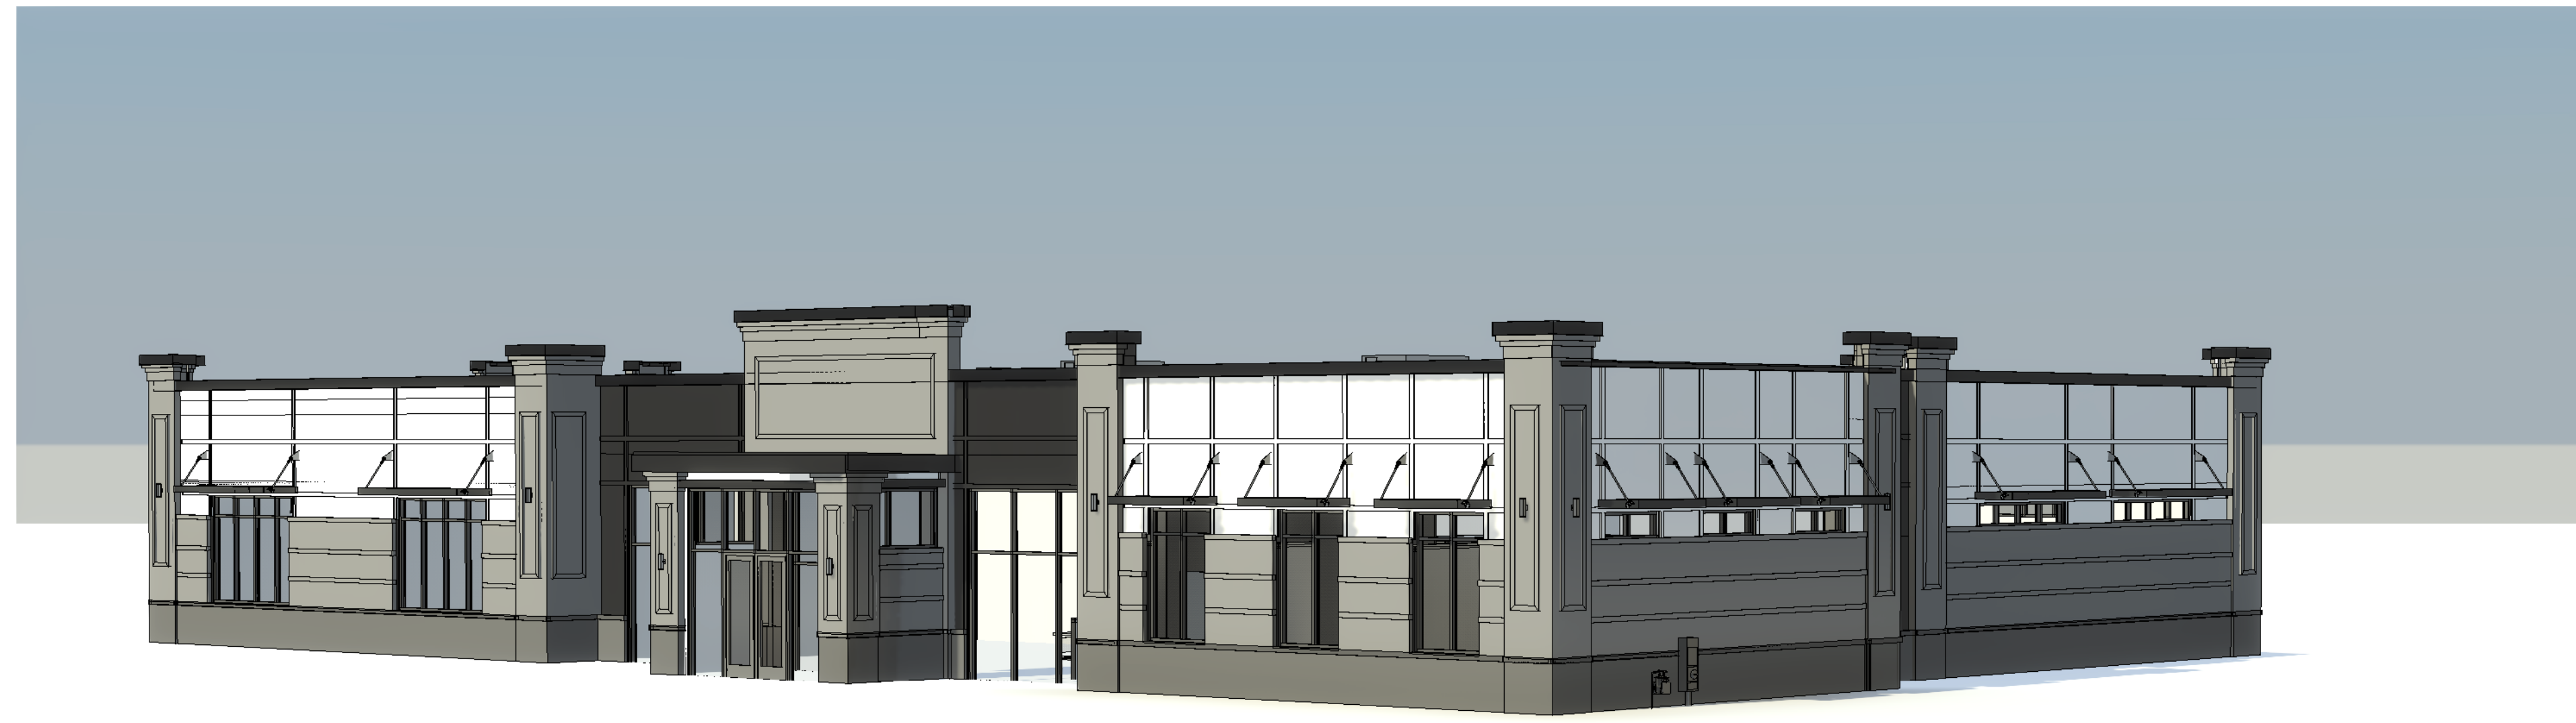


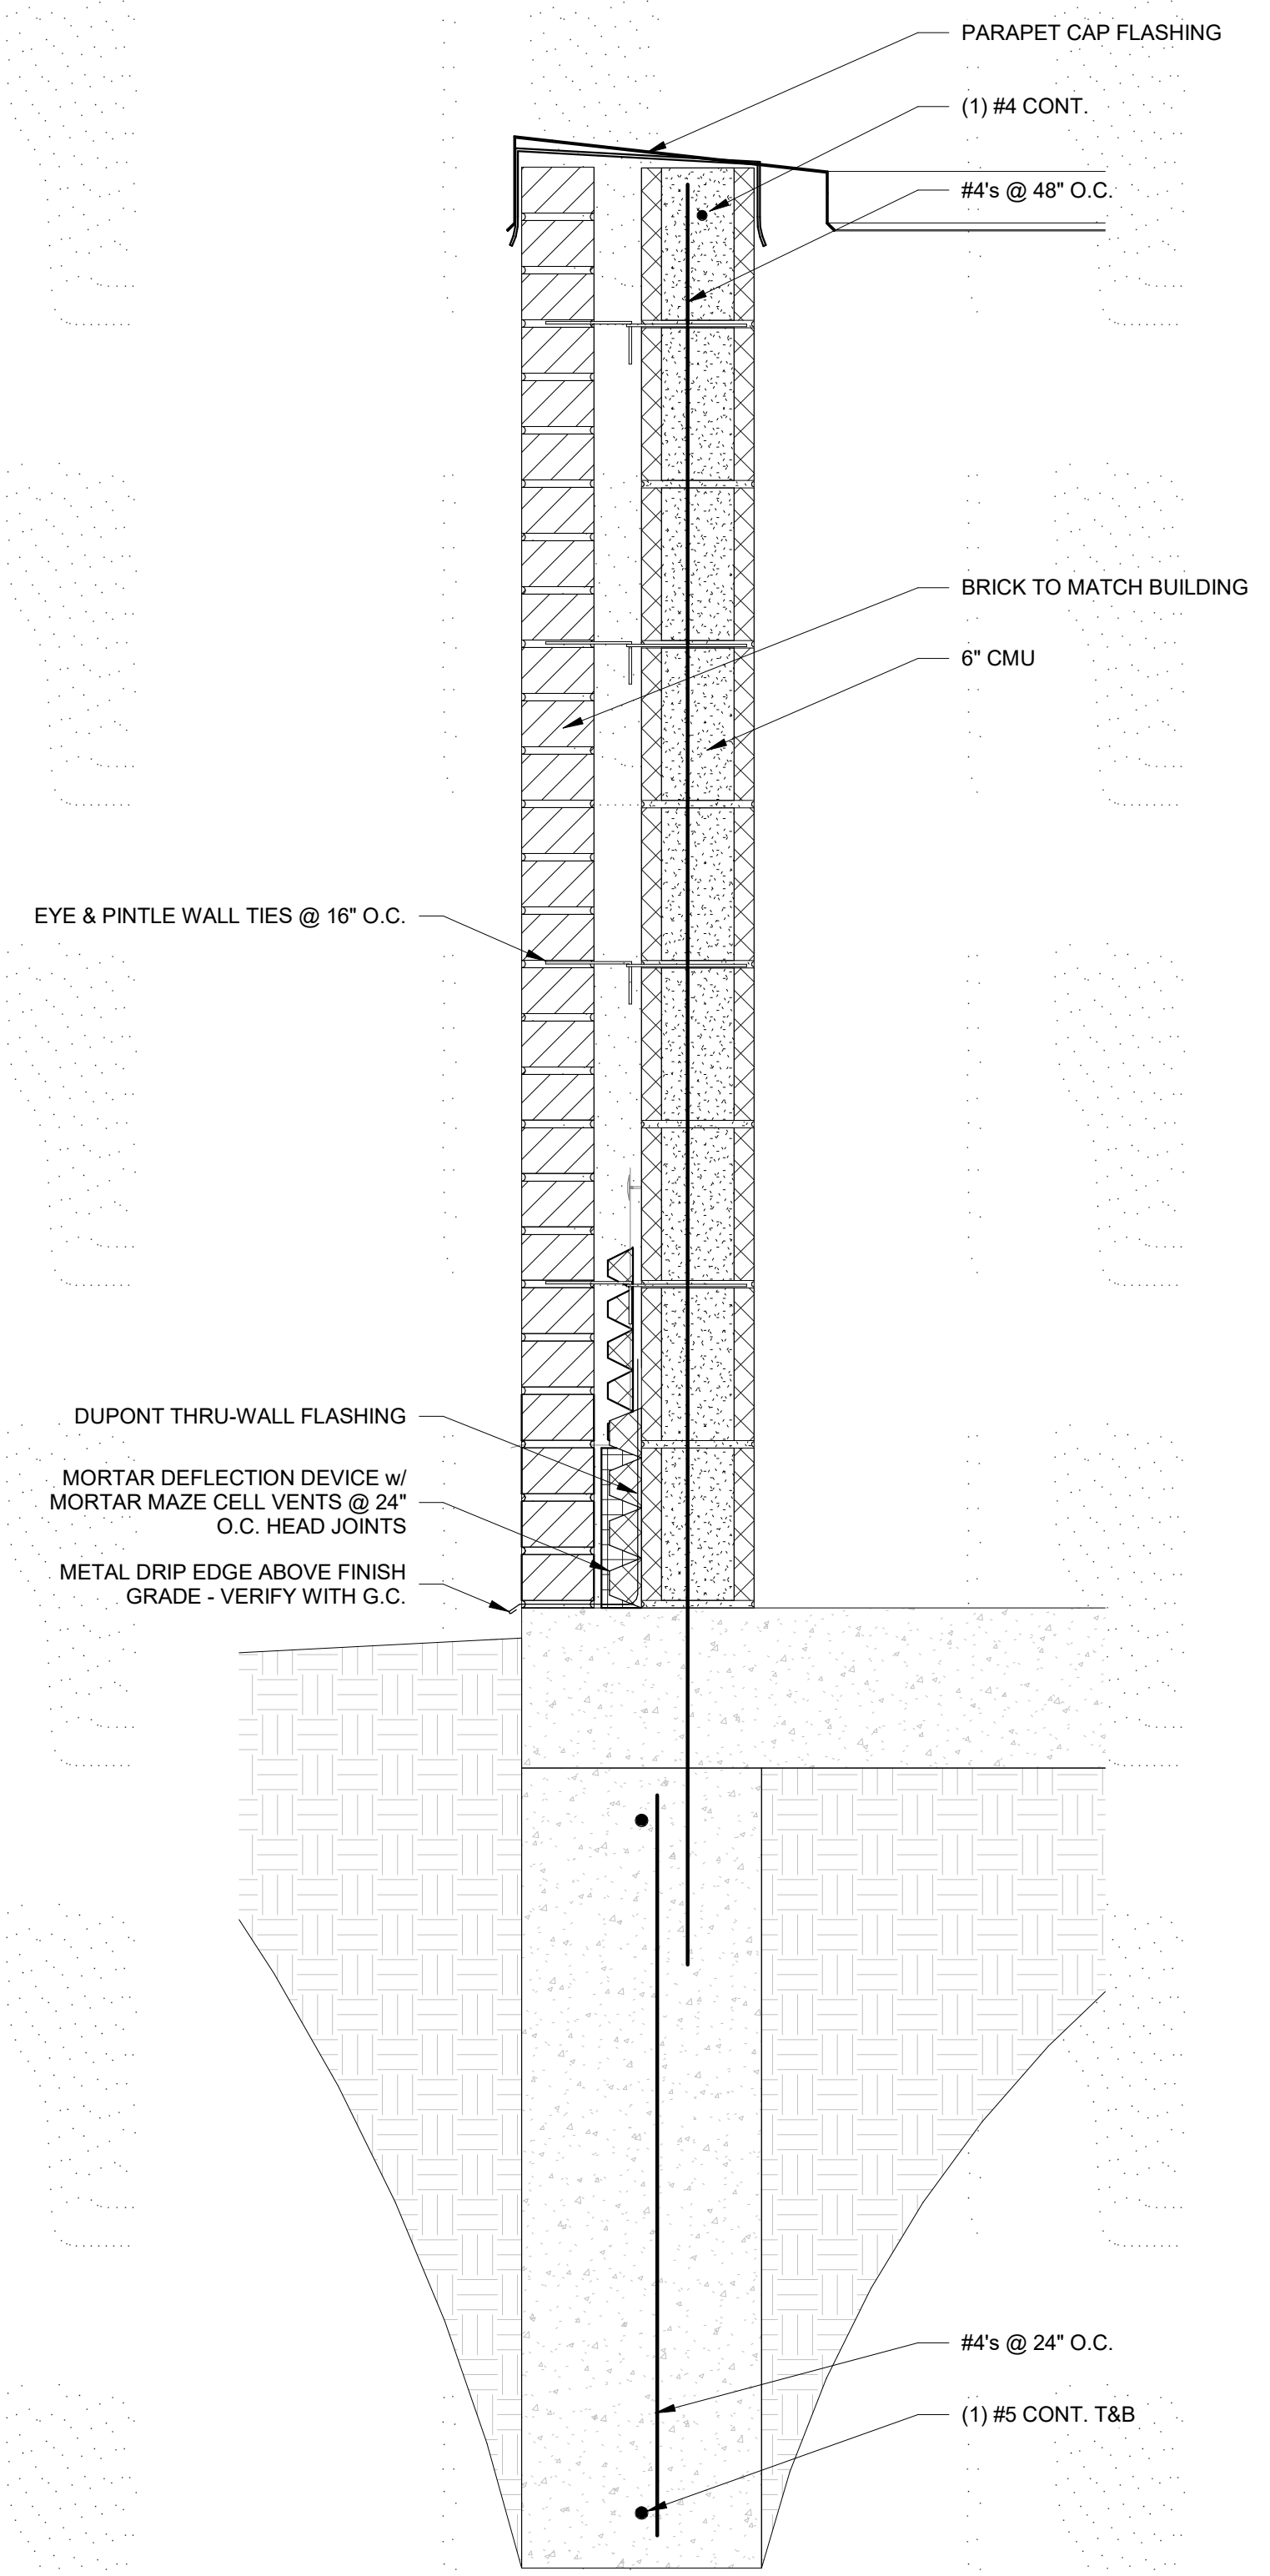


6 SECTION
 SCALE: 1 1/2" = 1'-0"

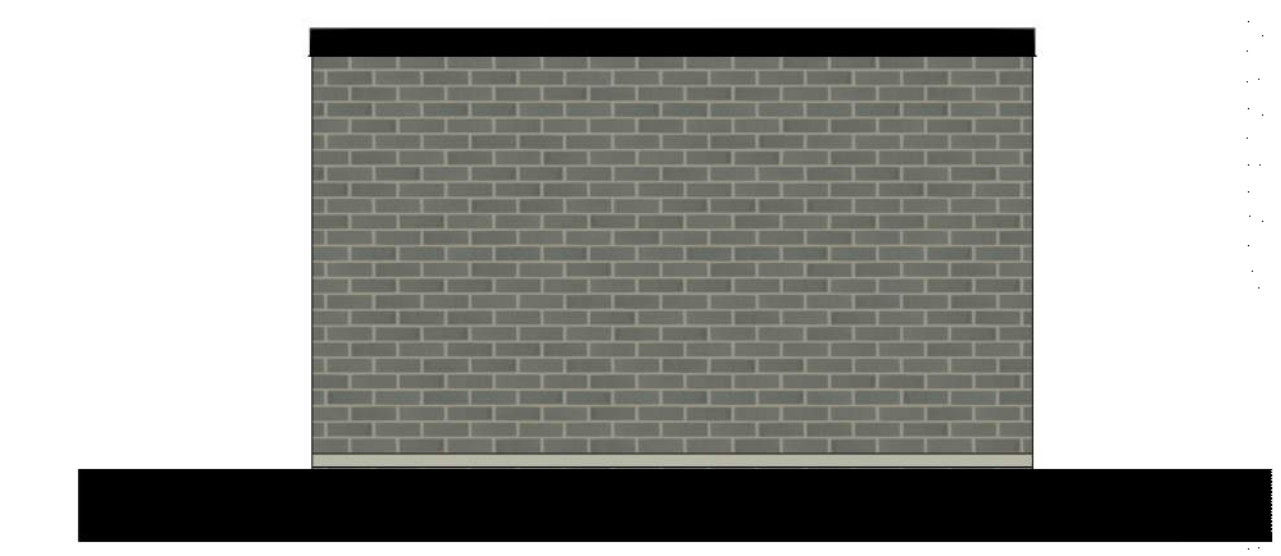


5 LEFT ELEVATION
 SCALE: 3/8" = 1'-0"

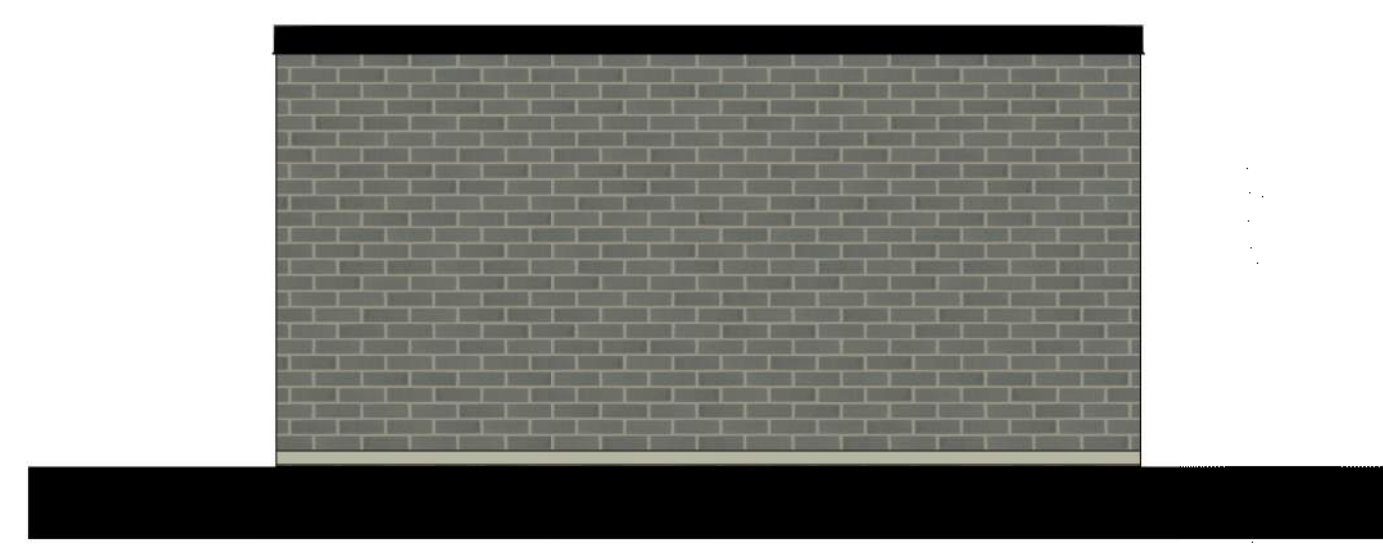


4 REAR ELEVATION
 SCALE: 3/8" = 1'-0"

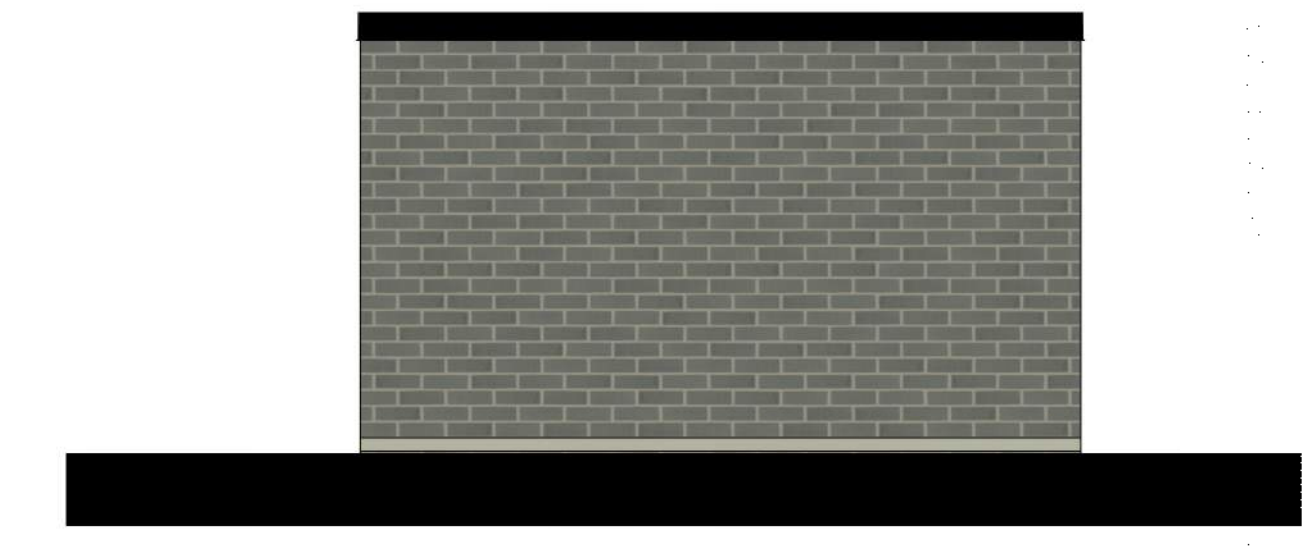


3 RIGHT ELEVATION
 SCALE: 3/8" = 1'-0"

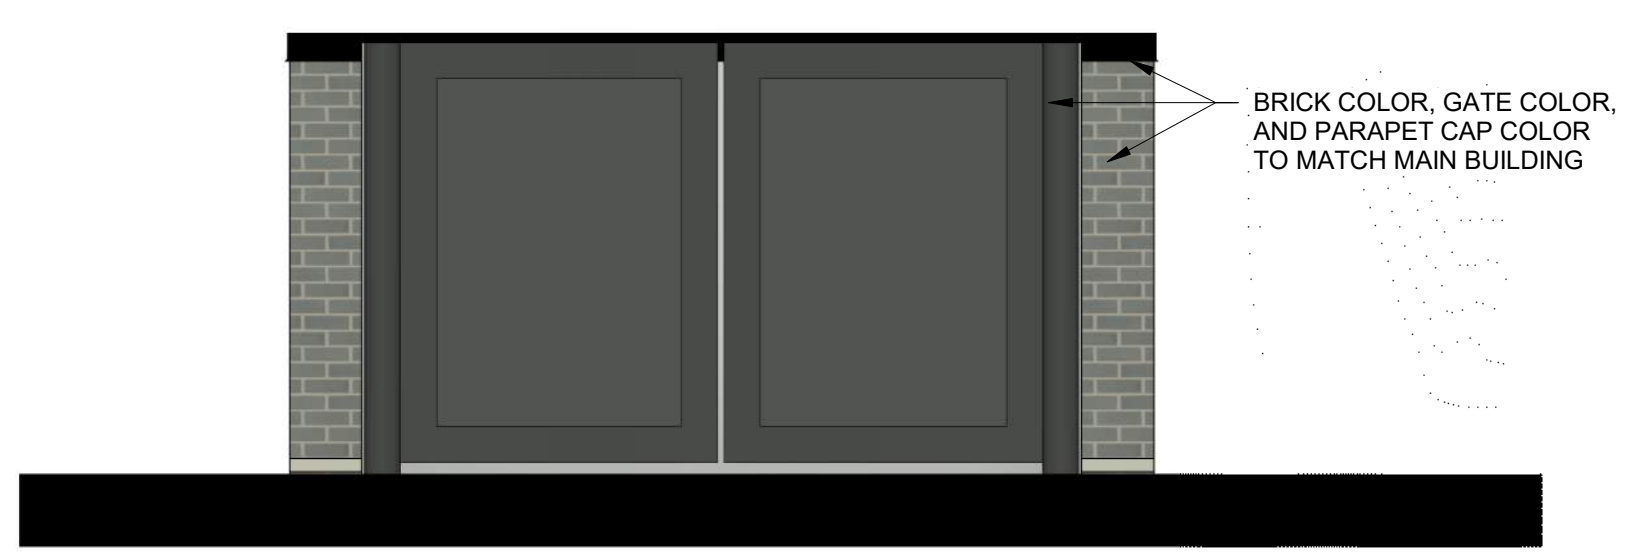

2 FRONT ELEVATION
 SCALE: 3/8" = 1'-0"

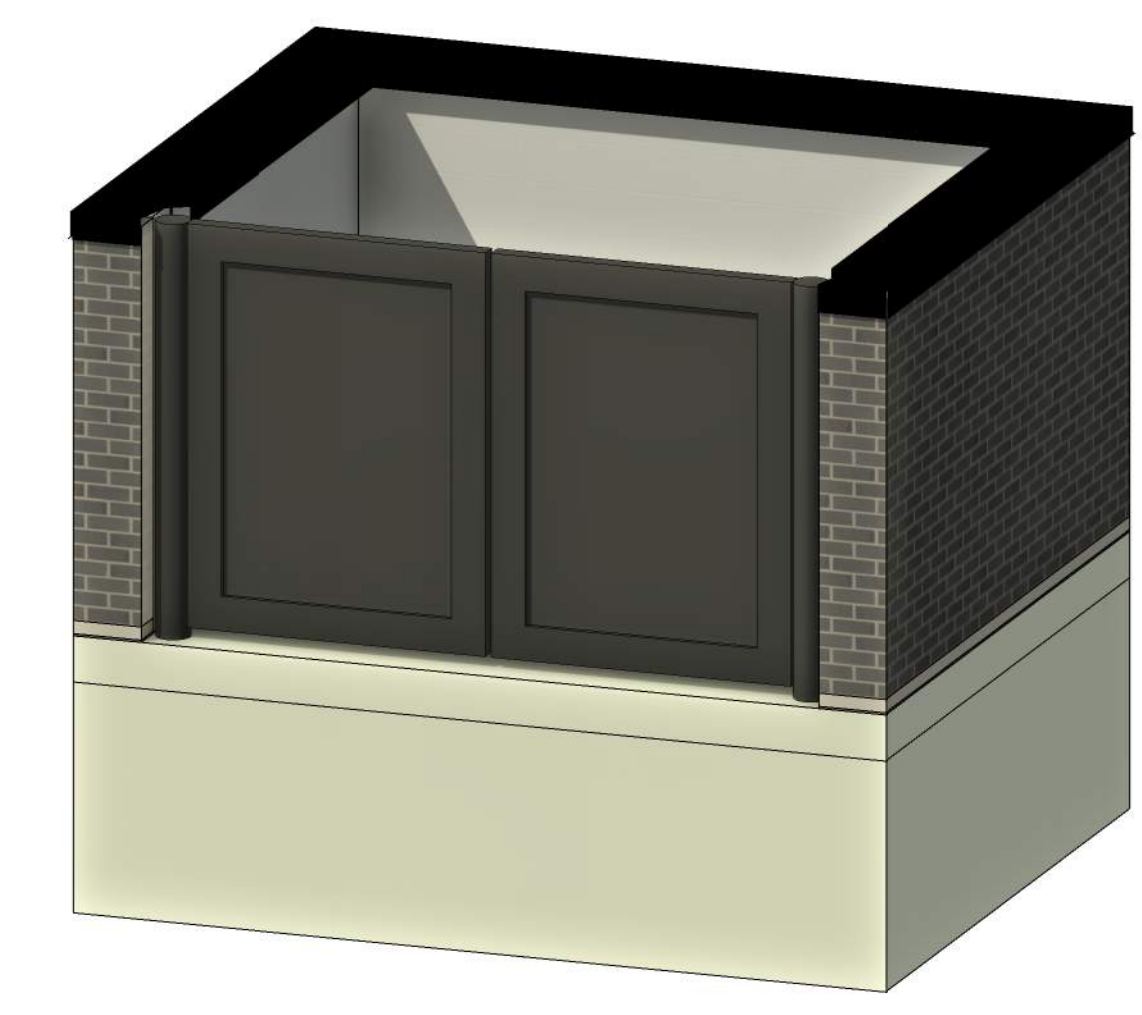

7 3D View1
 SCALE:

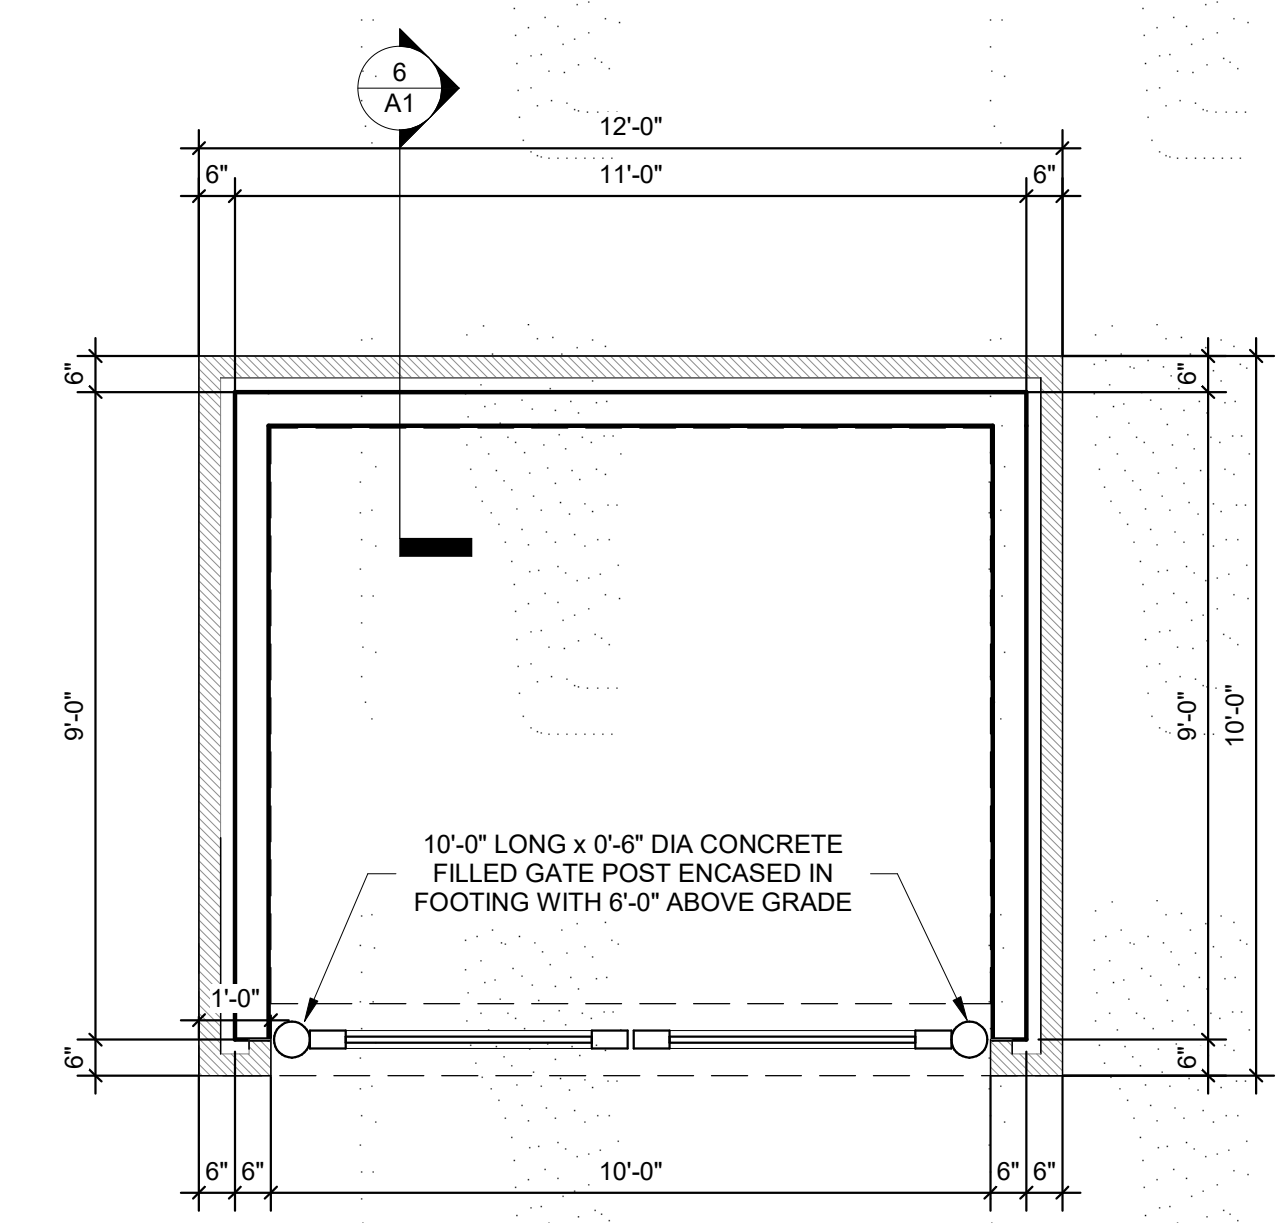

1 PLAN
 SCALE: 3/8" = 1'-0"