

STONE - ARRISCRAFT SHADOW STONE
AVALANCHE




BRICK - ARRISCRAFT ARCHITECTURAL LINEAR
MIDNIGHT GRAY




STOREFRONT - CLEAR ANODIZED ALUMINUM




CEMENT BOARD SIDING - NICHIIA
VINTAGEWOOD - REDWOOD
ILLUMINATION - RUSSET

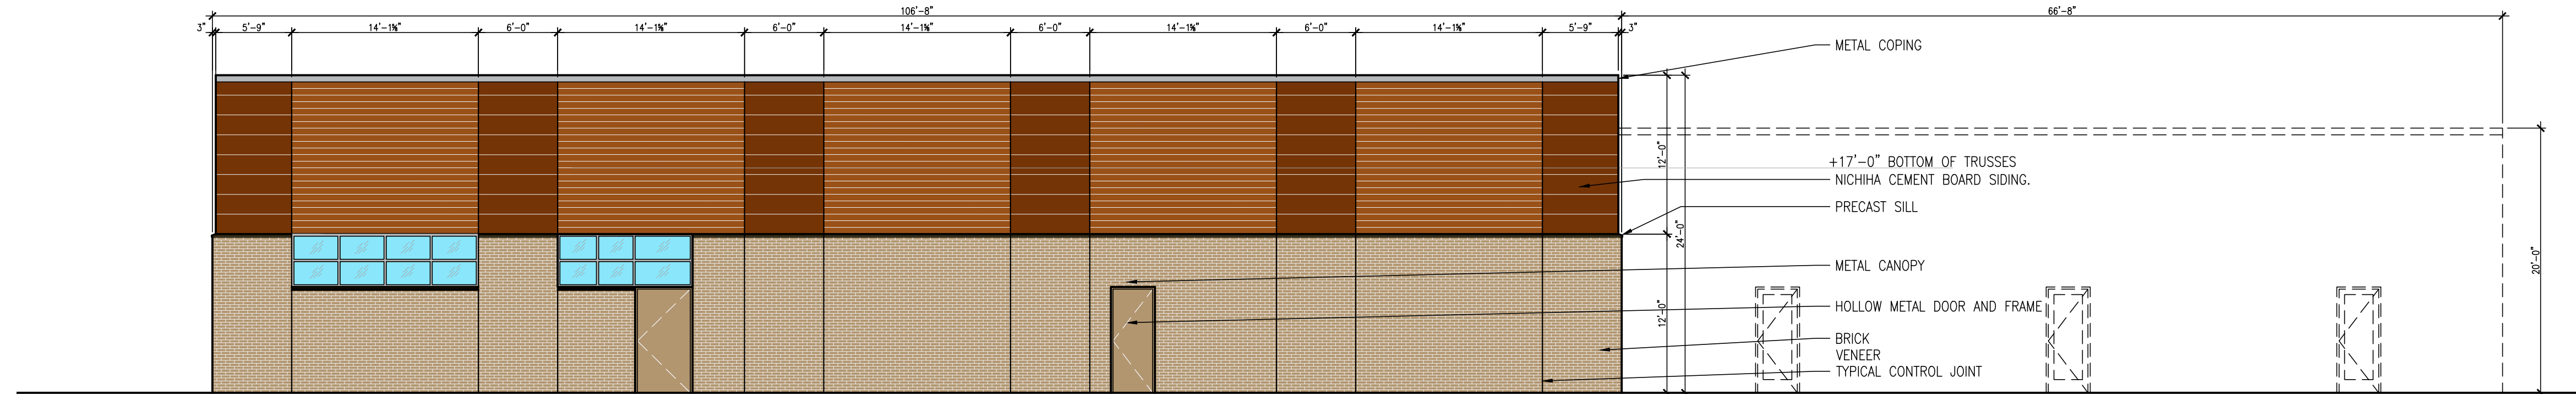


1 SOUTH ELEVATION
A2.1 SCALE: 1/8" = 1'-0" @ 36x24

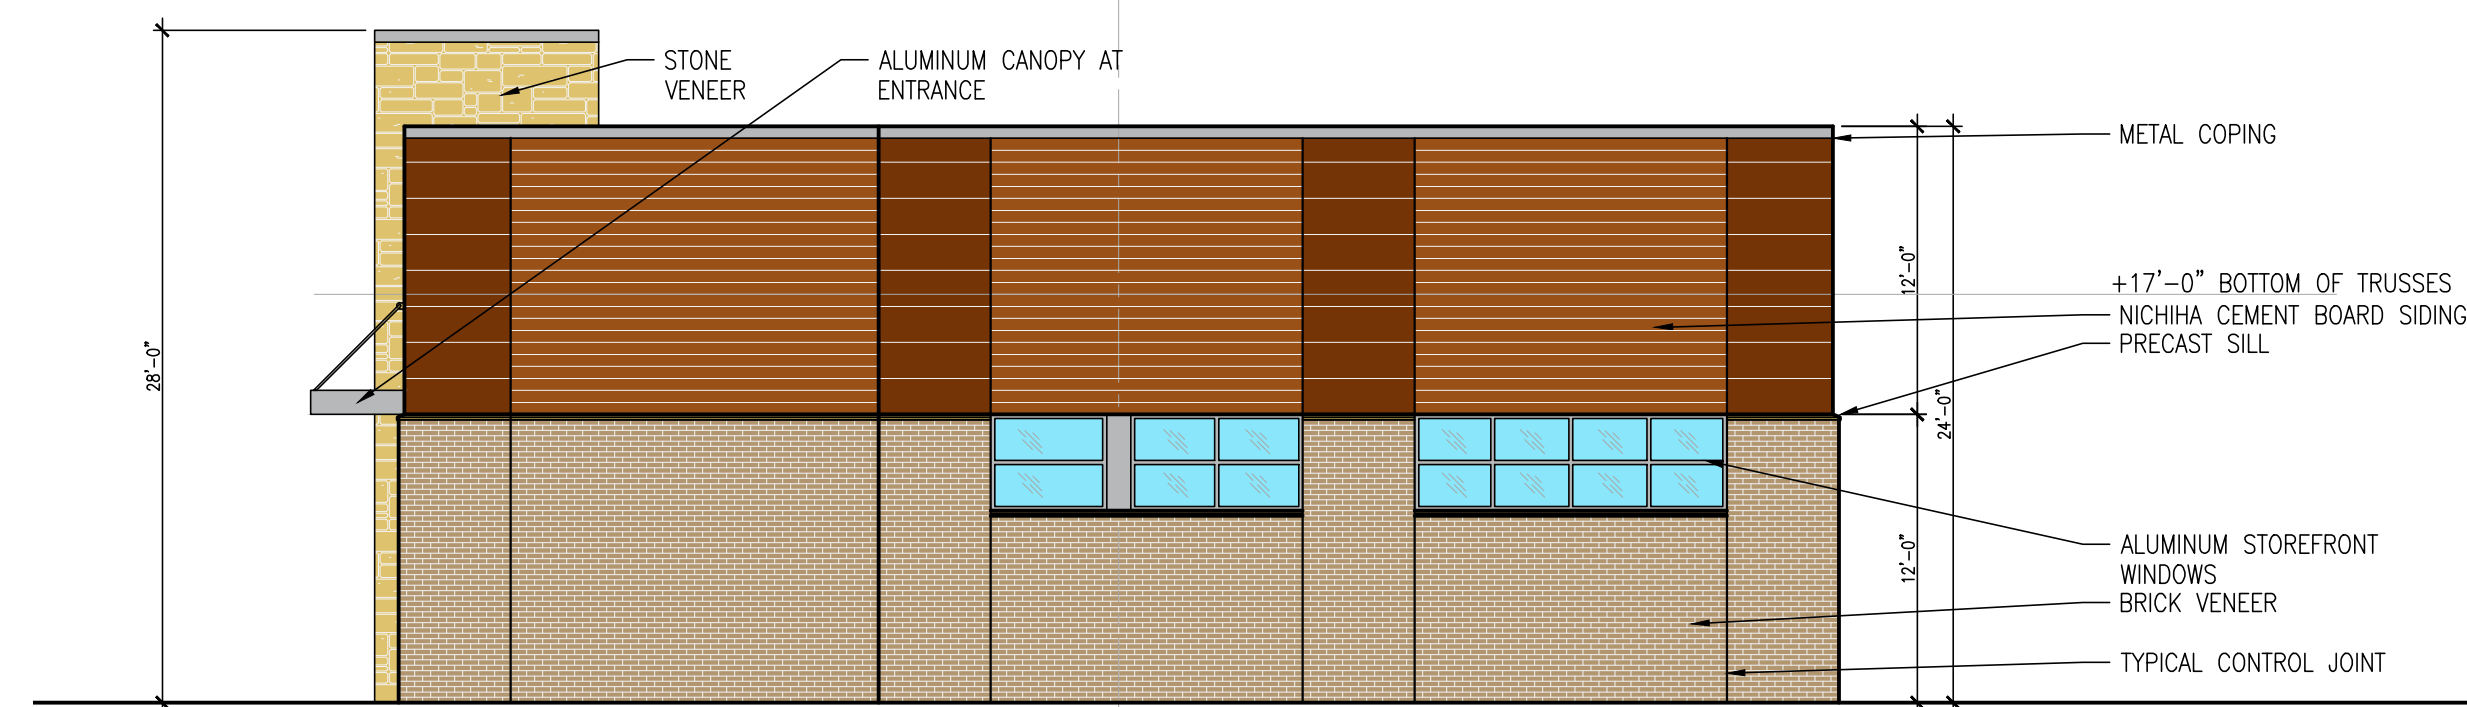


2 WEST ELEVATION
A2.1 SCALE: 1/8" = 1'-0" @ 36x24

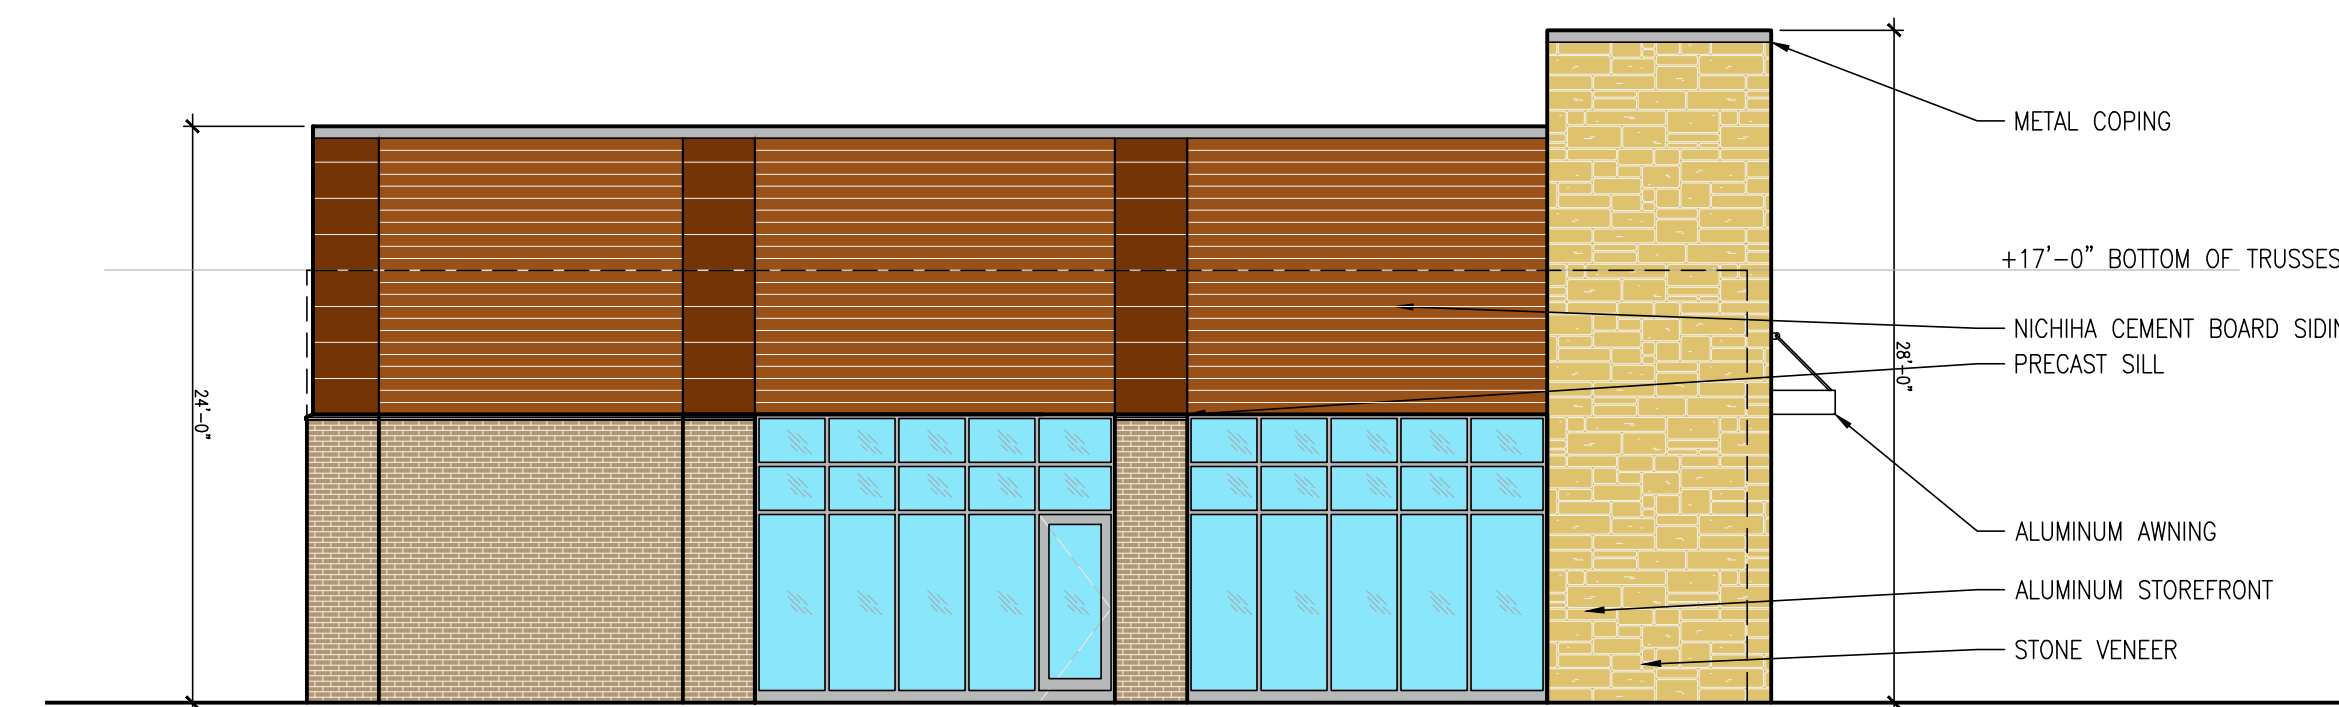

3 EAST ELEVATION
A2.1 SCALE: 1/8" = 1'-0" @ 36x24

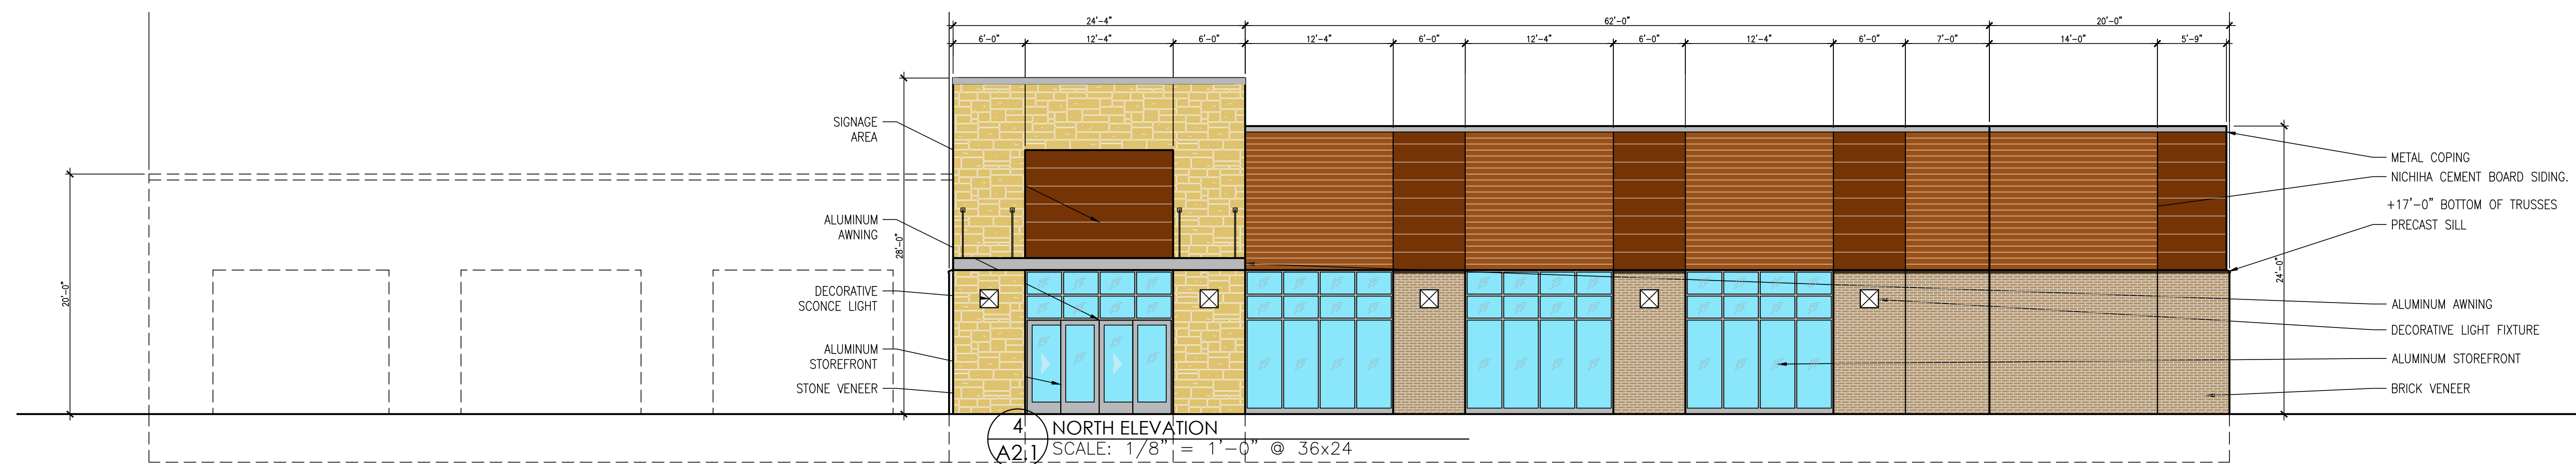

4 NORTH ELEVATION
A2.1 SCALE: 1/8" = 1'-0" @ 36x24

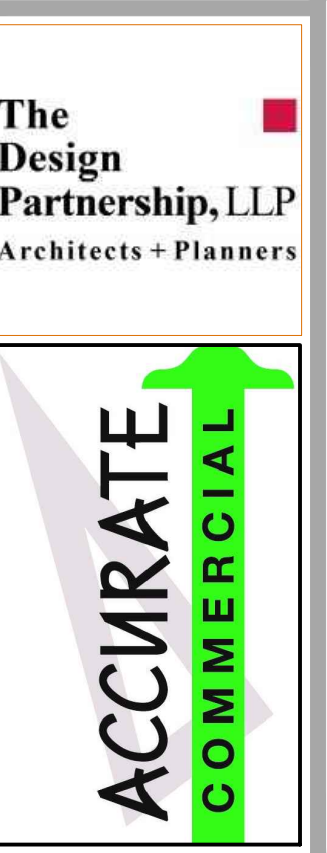

This drawing is provided as a service by the Designer/Architect for use on this project only. Any reproduction or use of this information without the written consent of the Designer/Architect is strictly prohibited. © 2024 Accurate Commercial.

ISSUED / REVISION	DATE
ISSUED FOR SITE PLAN REVIEW	9-17-2024


FLOOR PLAN FOR SITE PLAN REVIEW 9-17-2024

Kettlestone Supermarket
Contract Documents
Waukee, Iowa 50263


JOB NO. 240048

TITLE
EXTERIOR ELEVATIONS


SHEET
A2.1

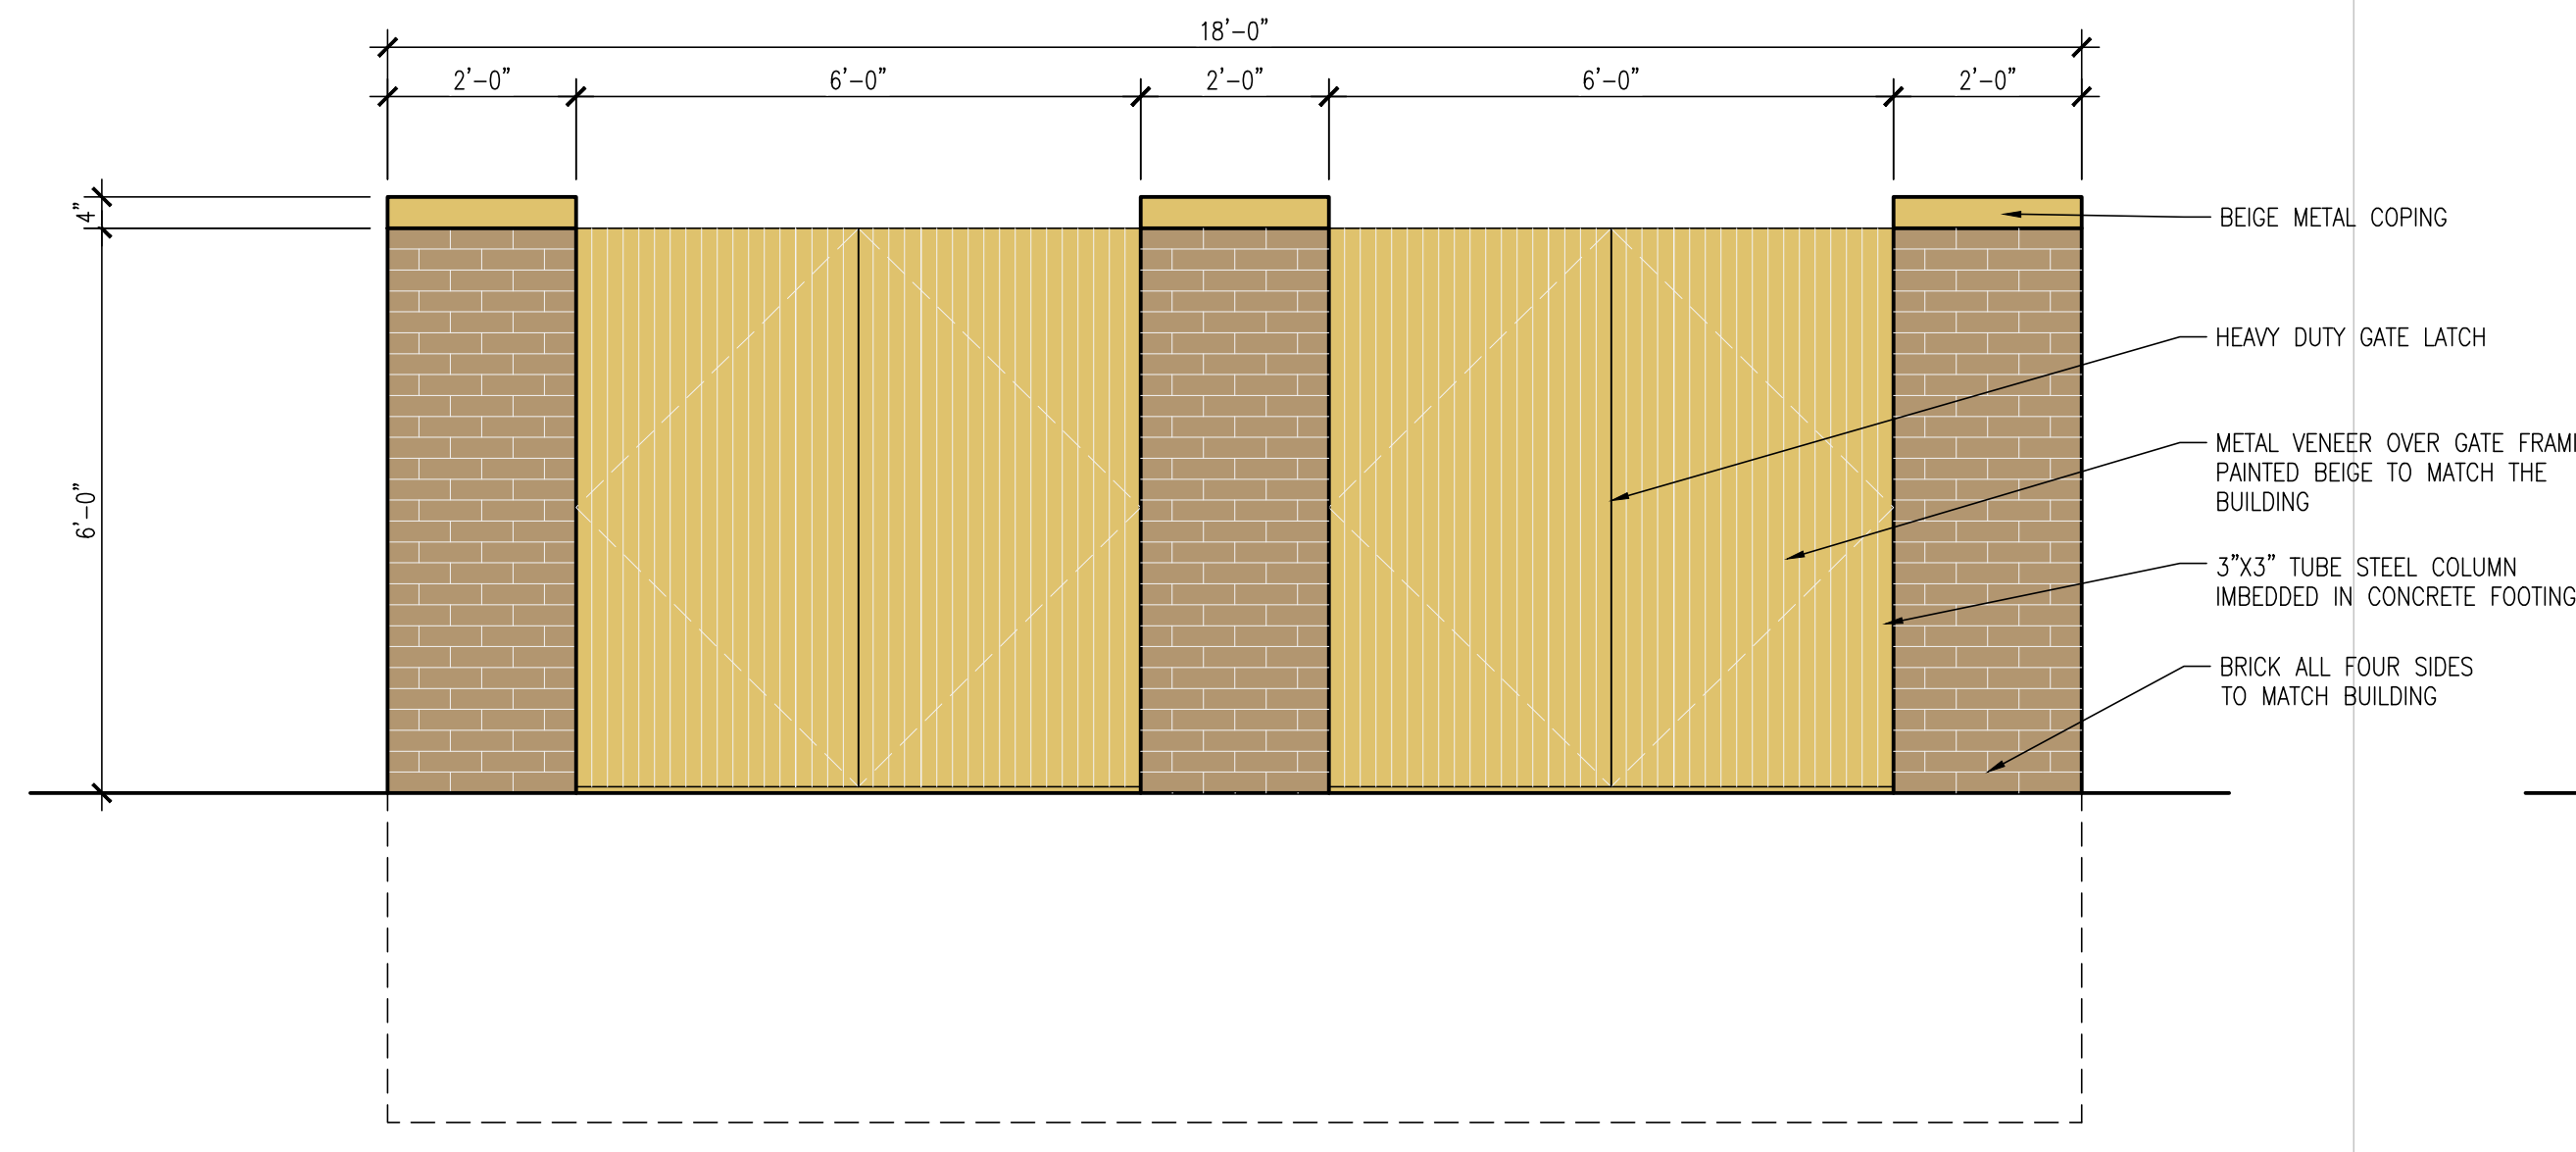

1 TRASH ENCLOSURE
A2.2 SCALE: 1/2" = 1'-0" @ 36x24

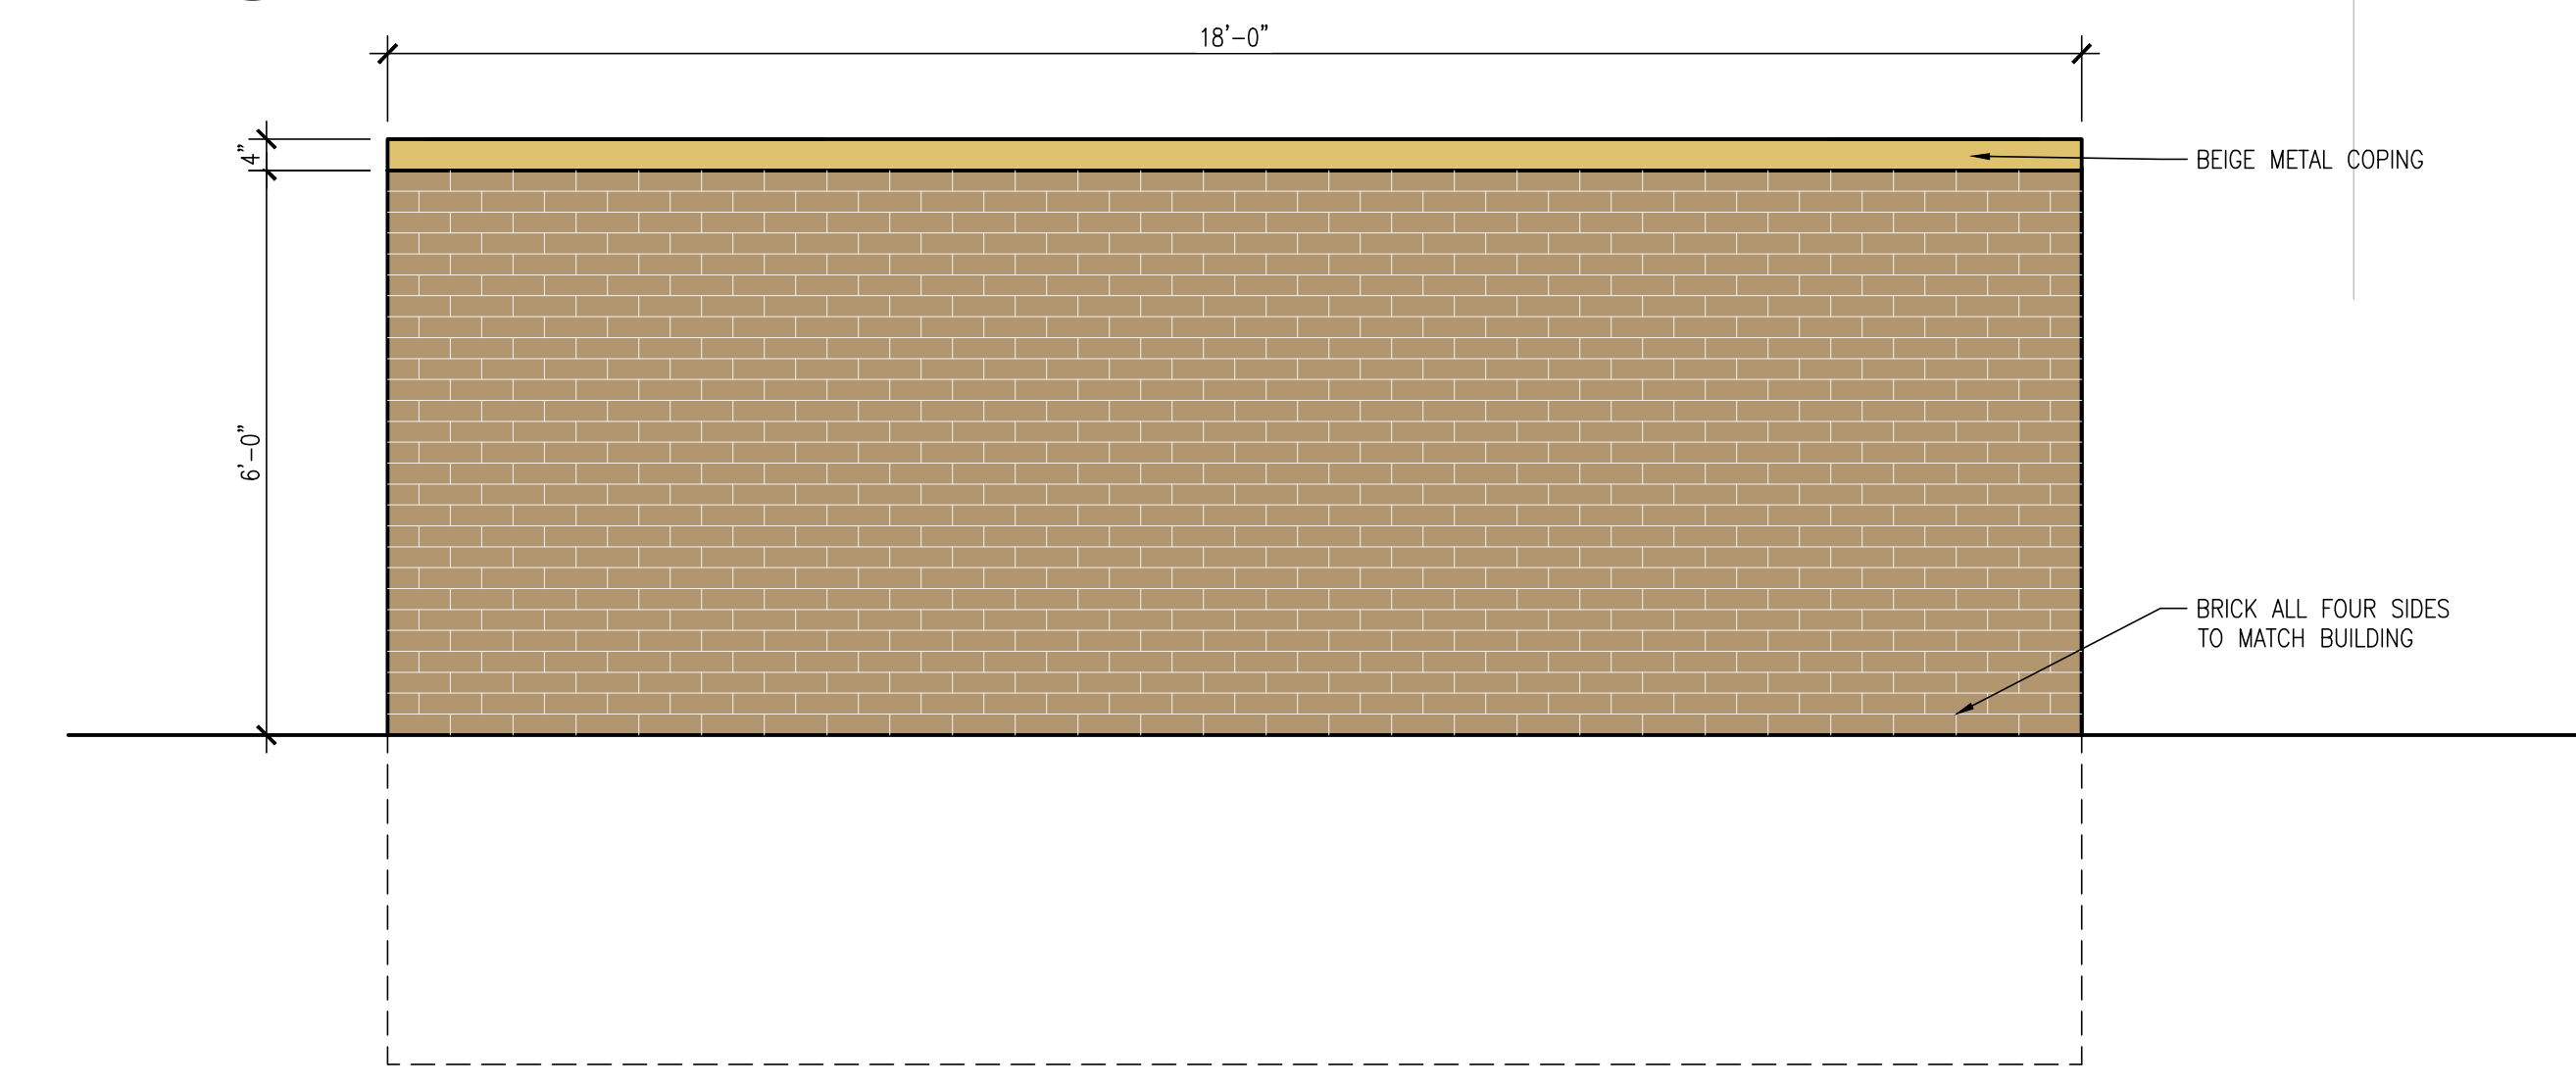

3 TRASH ENCLOSURE
A2.2 SCALE: 1/2" = 1'-0" @ 36x24

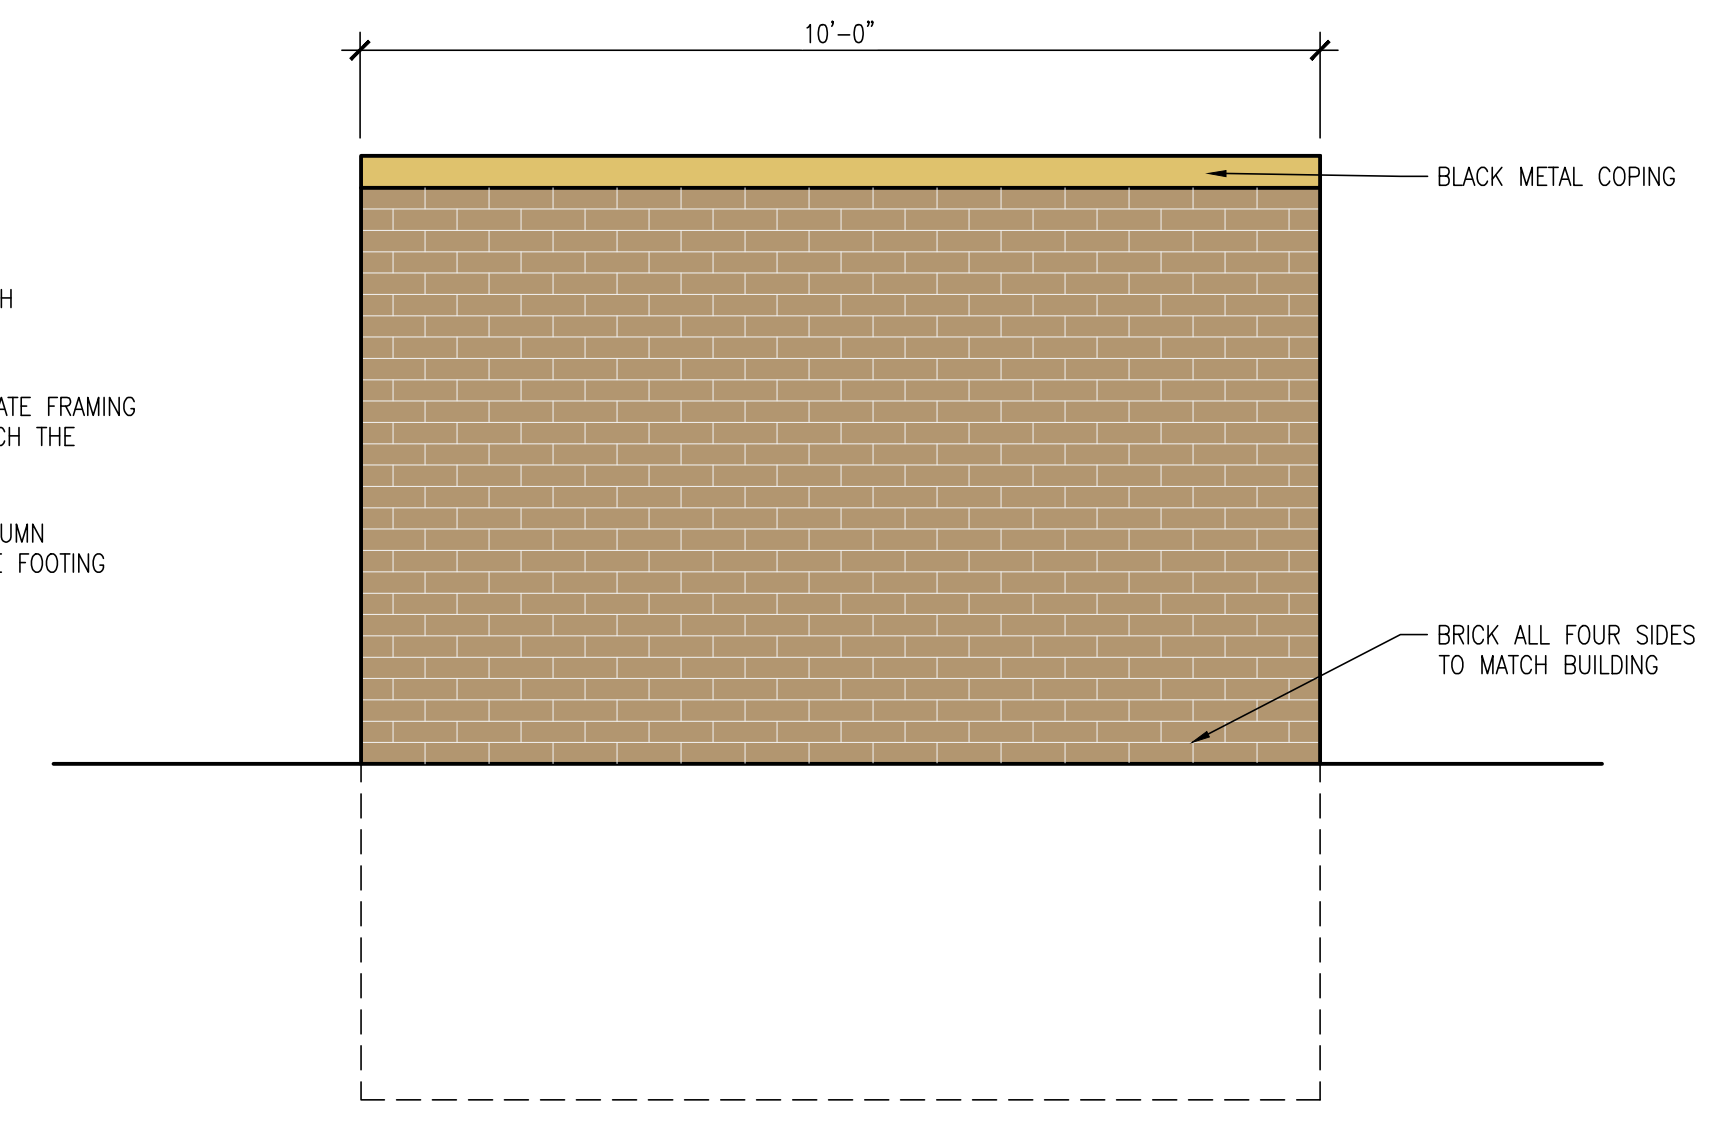

2 TRASH ENCLOSURE
A2.2 SCALE: 1/2" = 1'-0" @ 36x24

ISSUED / REVISION	DATE
ISSUED FOR BUILDING PERMIT	8-6-2024