


Drawing Publication Schedule	
Date	Description
09/17/24	Preliminary
09/23/24	Site Plan Submittal
10/21/24	Site Plan Resubmittal

Drawing Status
Not For Construction


Sheet Description

Floor Plan
A101



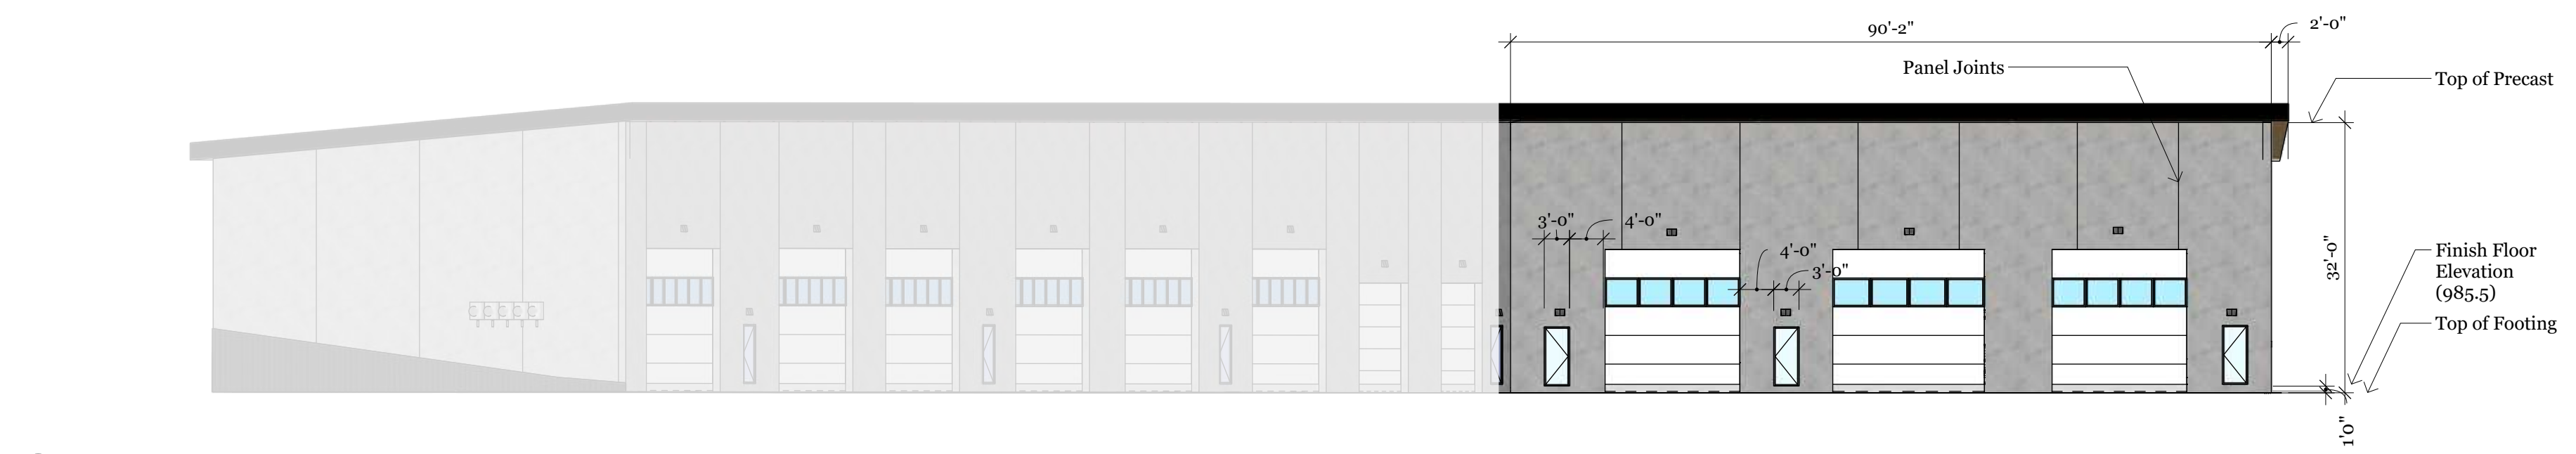

A1 Northwest Elevation
3/32" = 1'0"

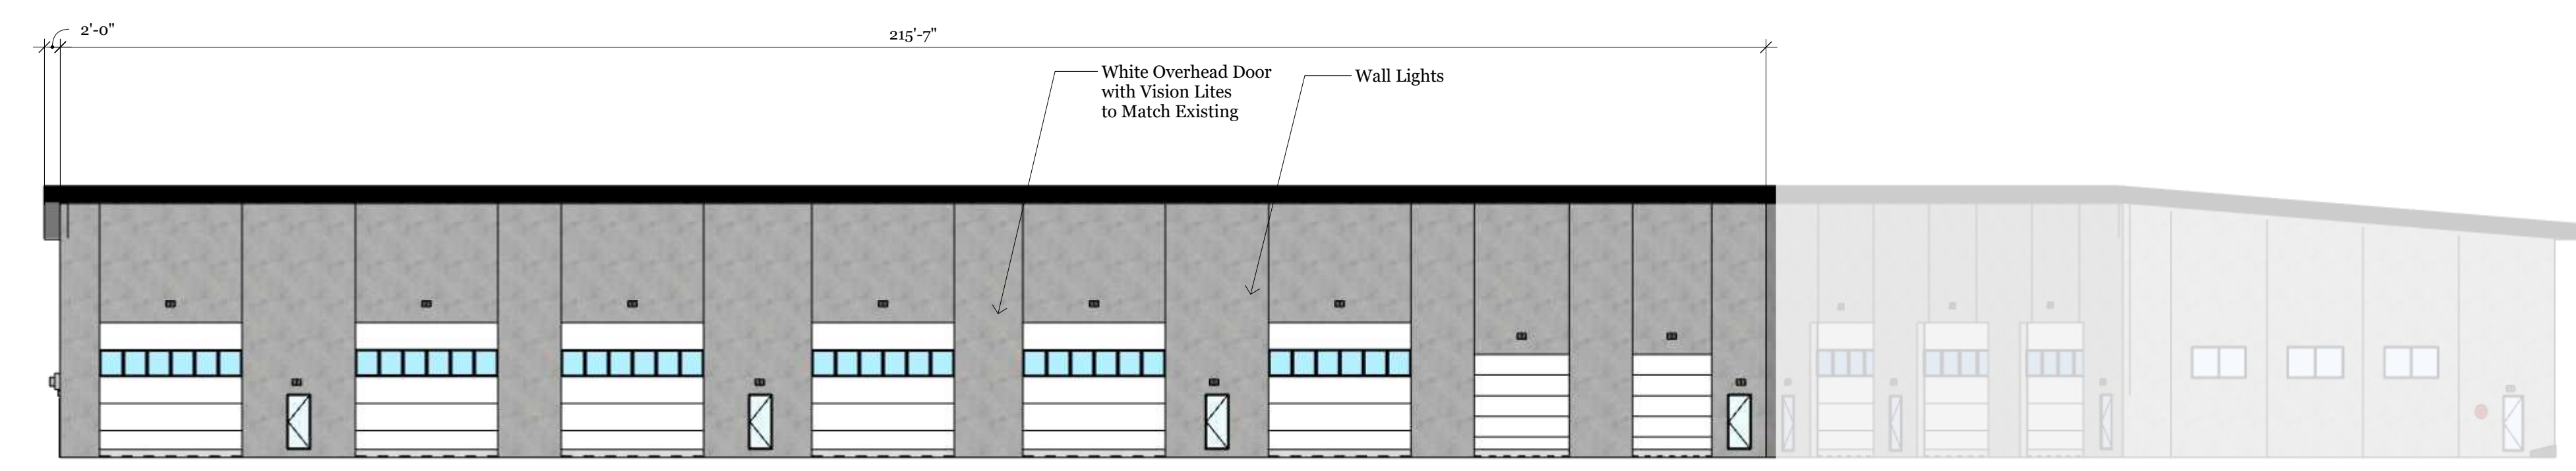


A2 West Elevation
3/32" = 1'0"

- Metal Fascia to Black to Match Existing
- Soffit to Painted Black to Match Existing
- Black Aluminum Window Frames and Glass to Match Existing
- Black Aluminum Door Frames & Glass to Match Existing
- Hollow Metal Doors & Frames to Match Existing
- Smooth Face Precast Concrete Panels Painted White to Match Existing



A4 Existing Office Building Photo
A102 Not to Scale

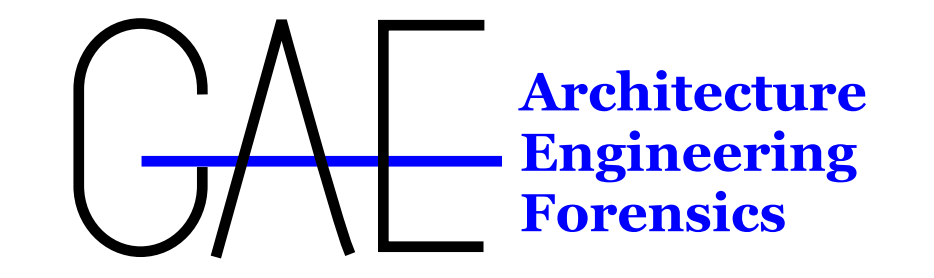

Grasso Architects and Engineers, PLLC
5637 Rittgers Court
Johnston, IA 50131
Tel: 515-868-8101

Client
Ryan McCarthy
655 Interstate Parkway
Waukee, IA 50263

Project
New Warehouse
655 Interstate Parkway
Waukee, IA 50263

General Contractor
RJ Lawn & Landscape
655 Interstate Parkway
Waukee, IA 50263

Drawing Publication Schedule	
Date	Description
09/17/24	Preliminary
09/23/24	Site Plan Submittal
10/21/24	Site Plan Resubmittal

Drawing Status
Not For Construction

Sheet Description
Elev Notes
A102

