



EAST ELEVATION

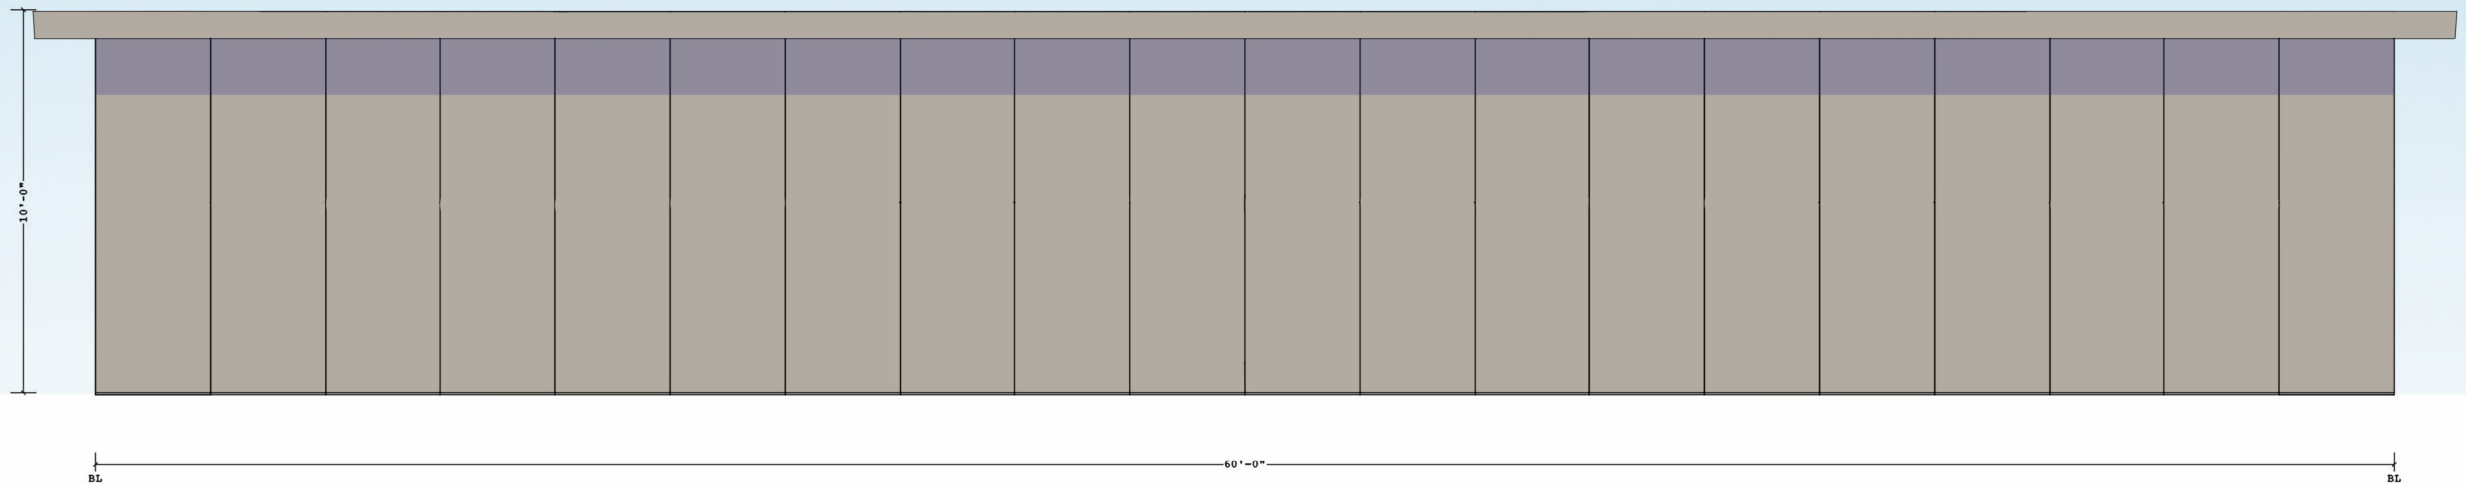


COVERING ELEVATION AT A

WEST ELEVATION

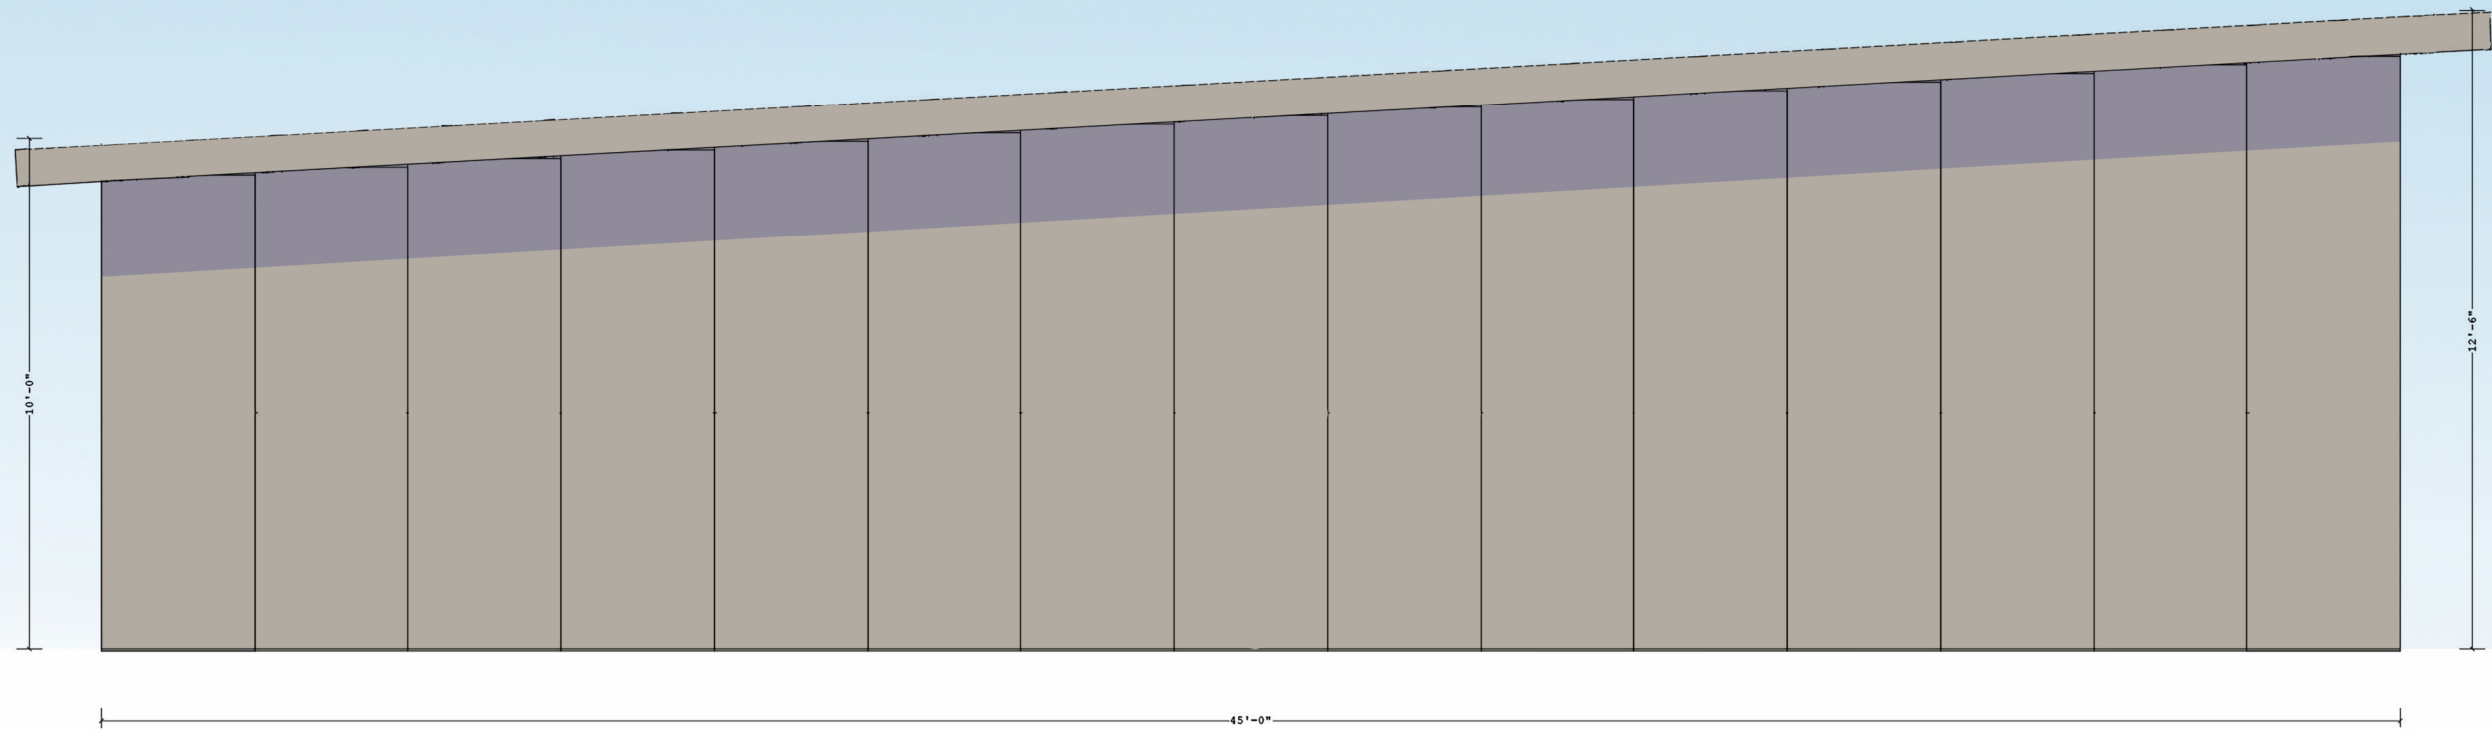

COVERING ELEVATION AT 1









SOUTH ELEVATION

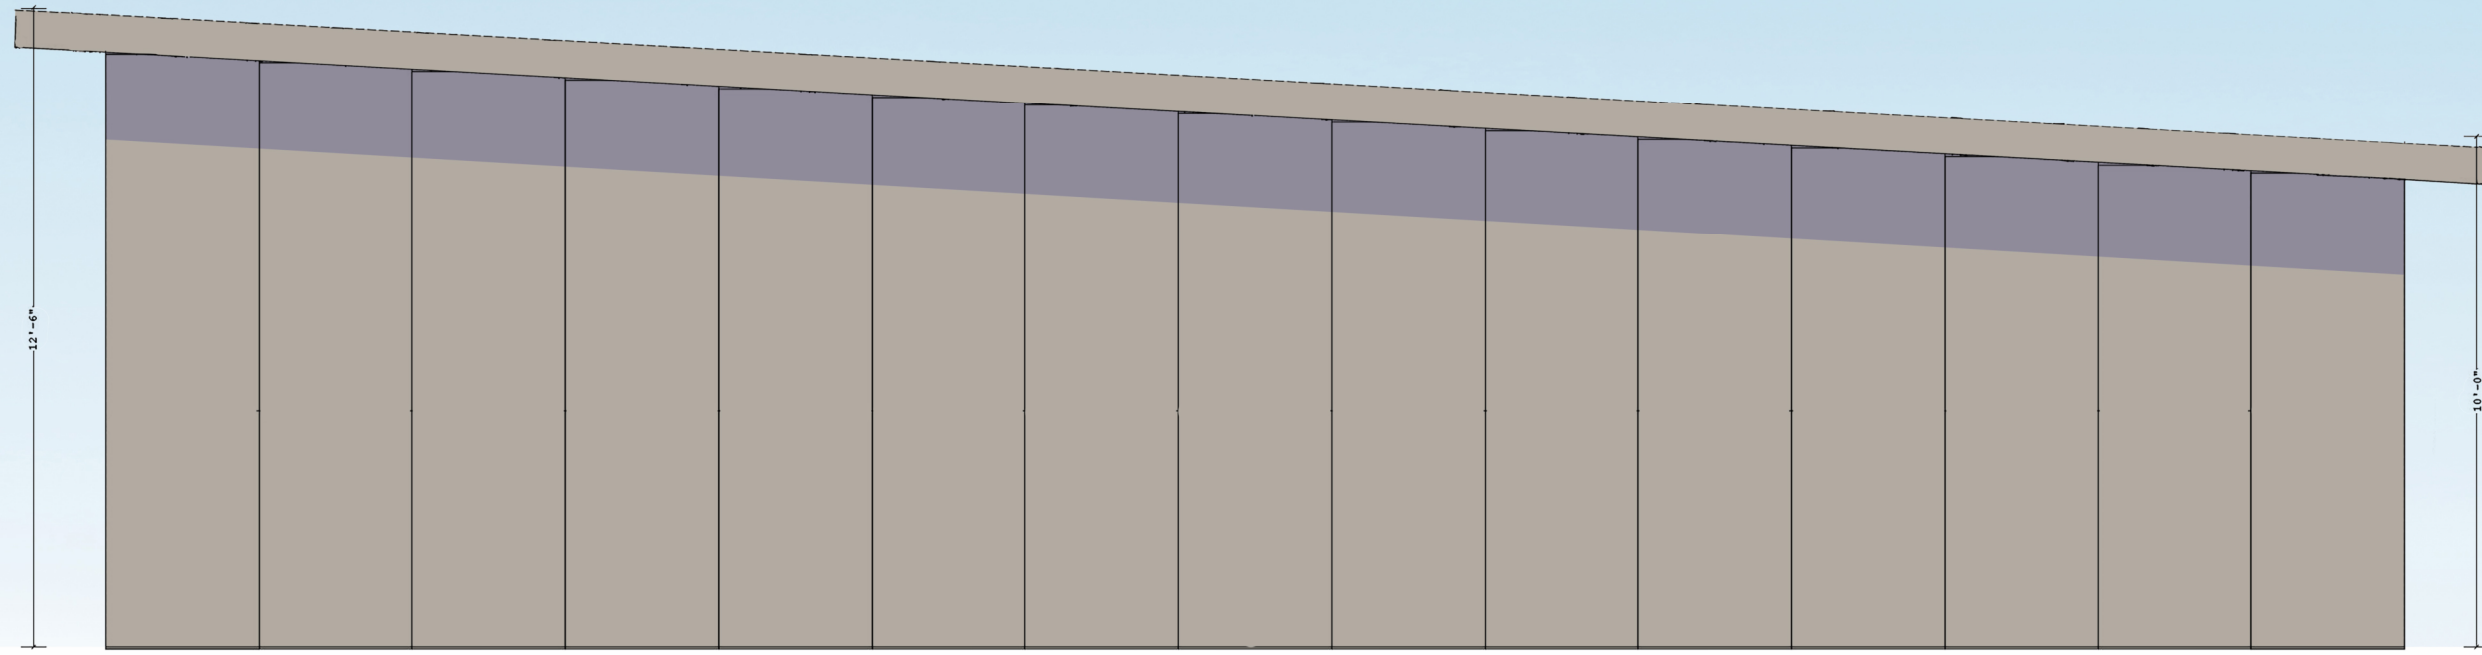

45'-0"
SECONDARY ELEVATION AT 4

NORTH ELEVATION

- IMPACT PROTECTIVE SYSTEMS IN COMPLIANCE w/ ICC 500-2020:
- 7ga WALL PANELS
 - 7ga ROOF PANELS
 - 7ga IMPACT RESISTANT DOOR w/ LATCH
 - 7ga AIR VENTS COVERS
 - 7ga ESCAPE DOOR

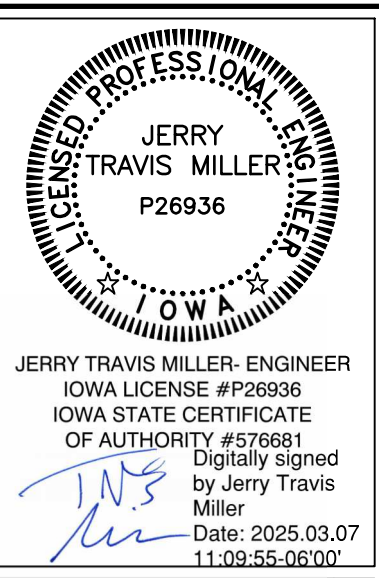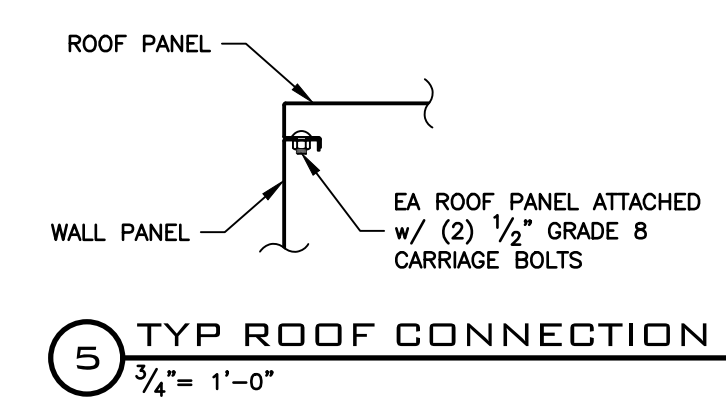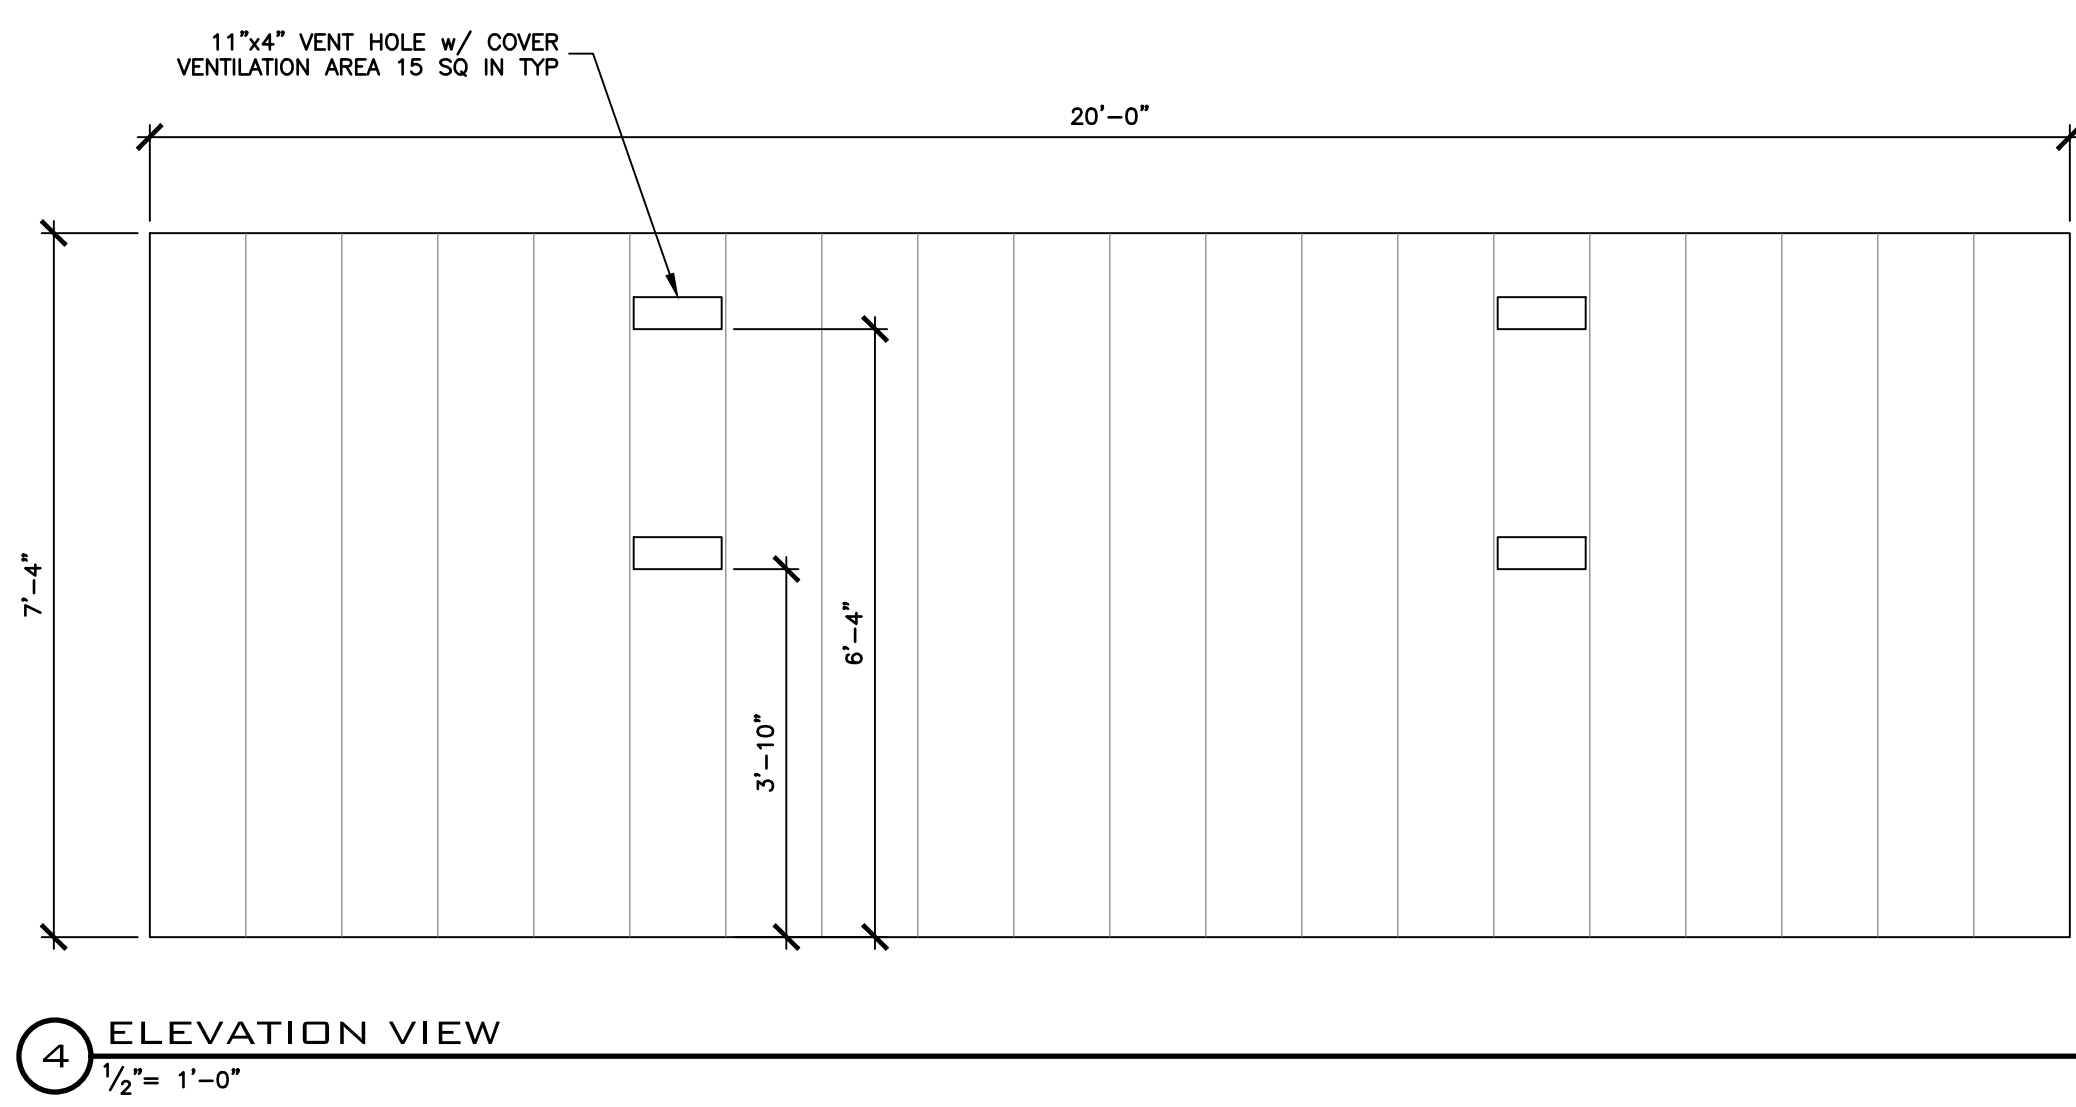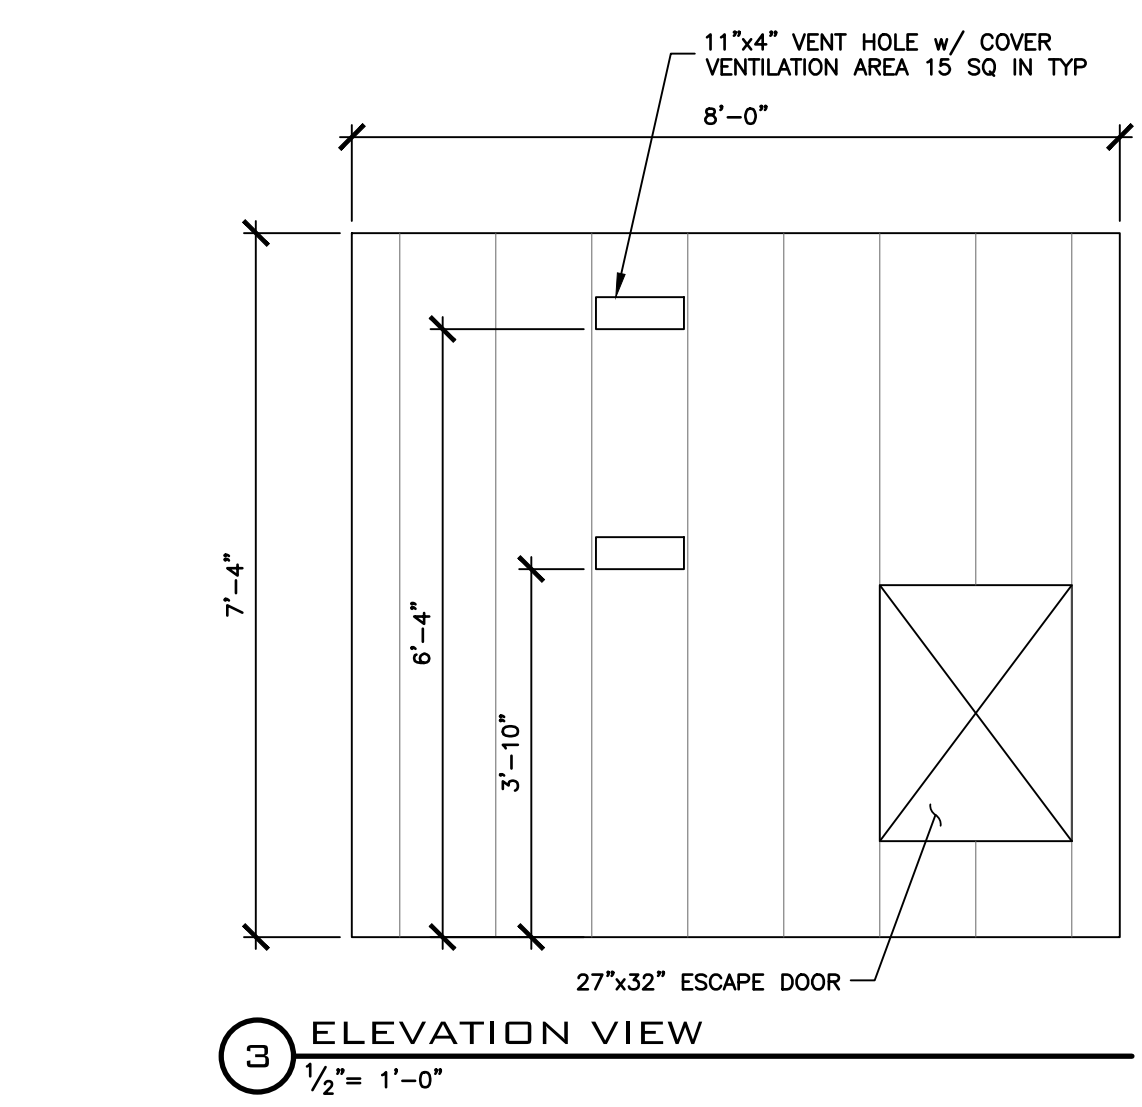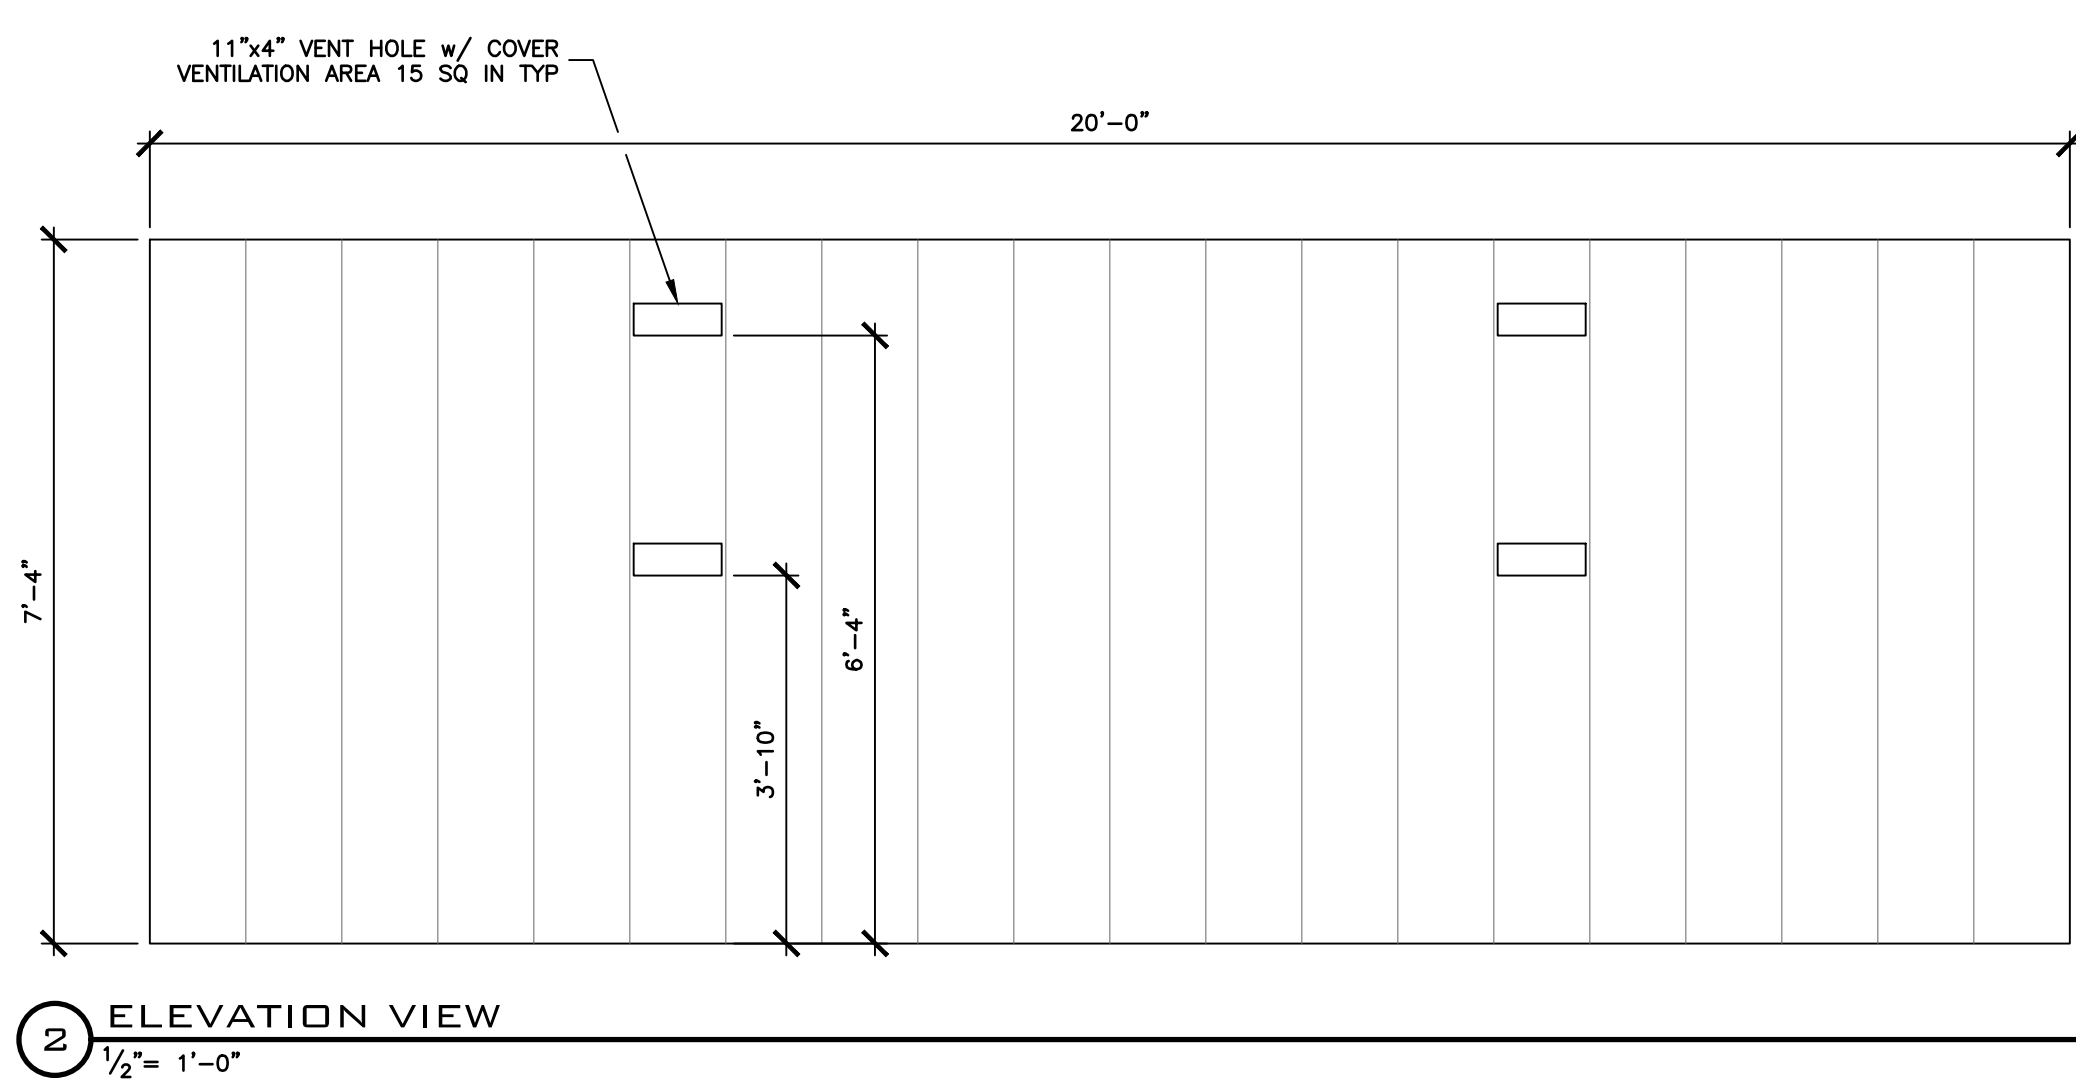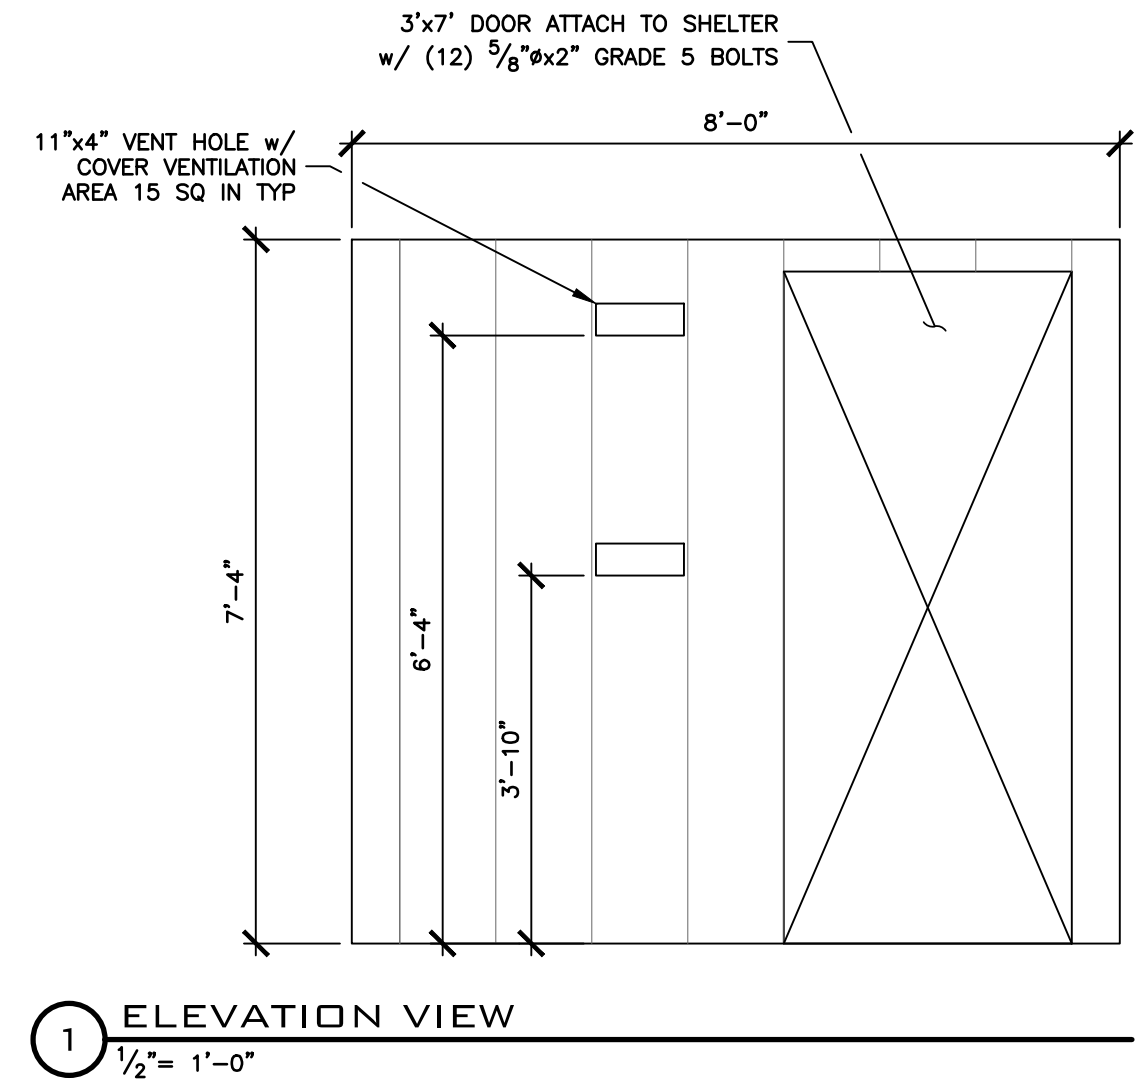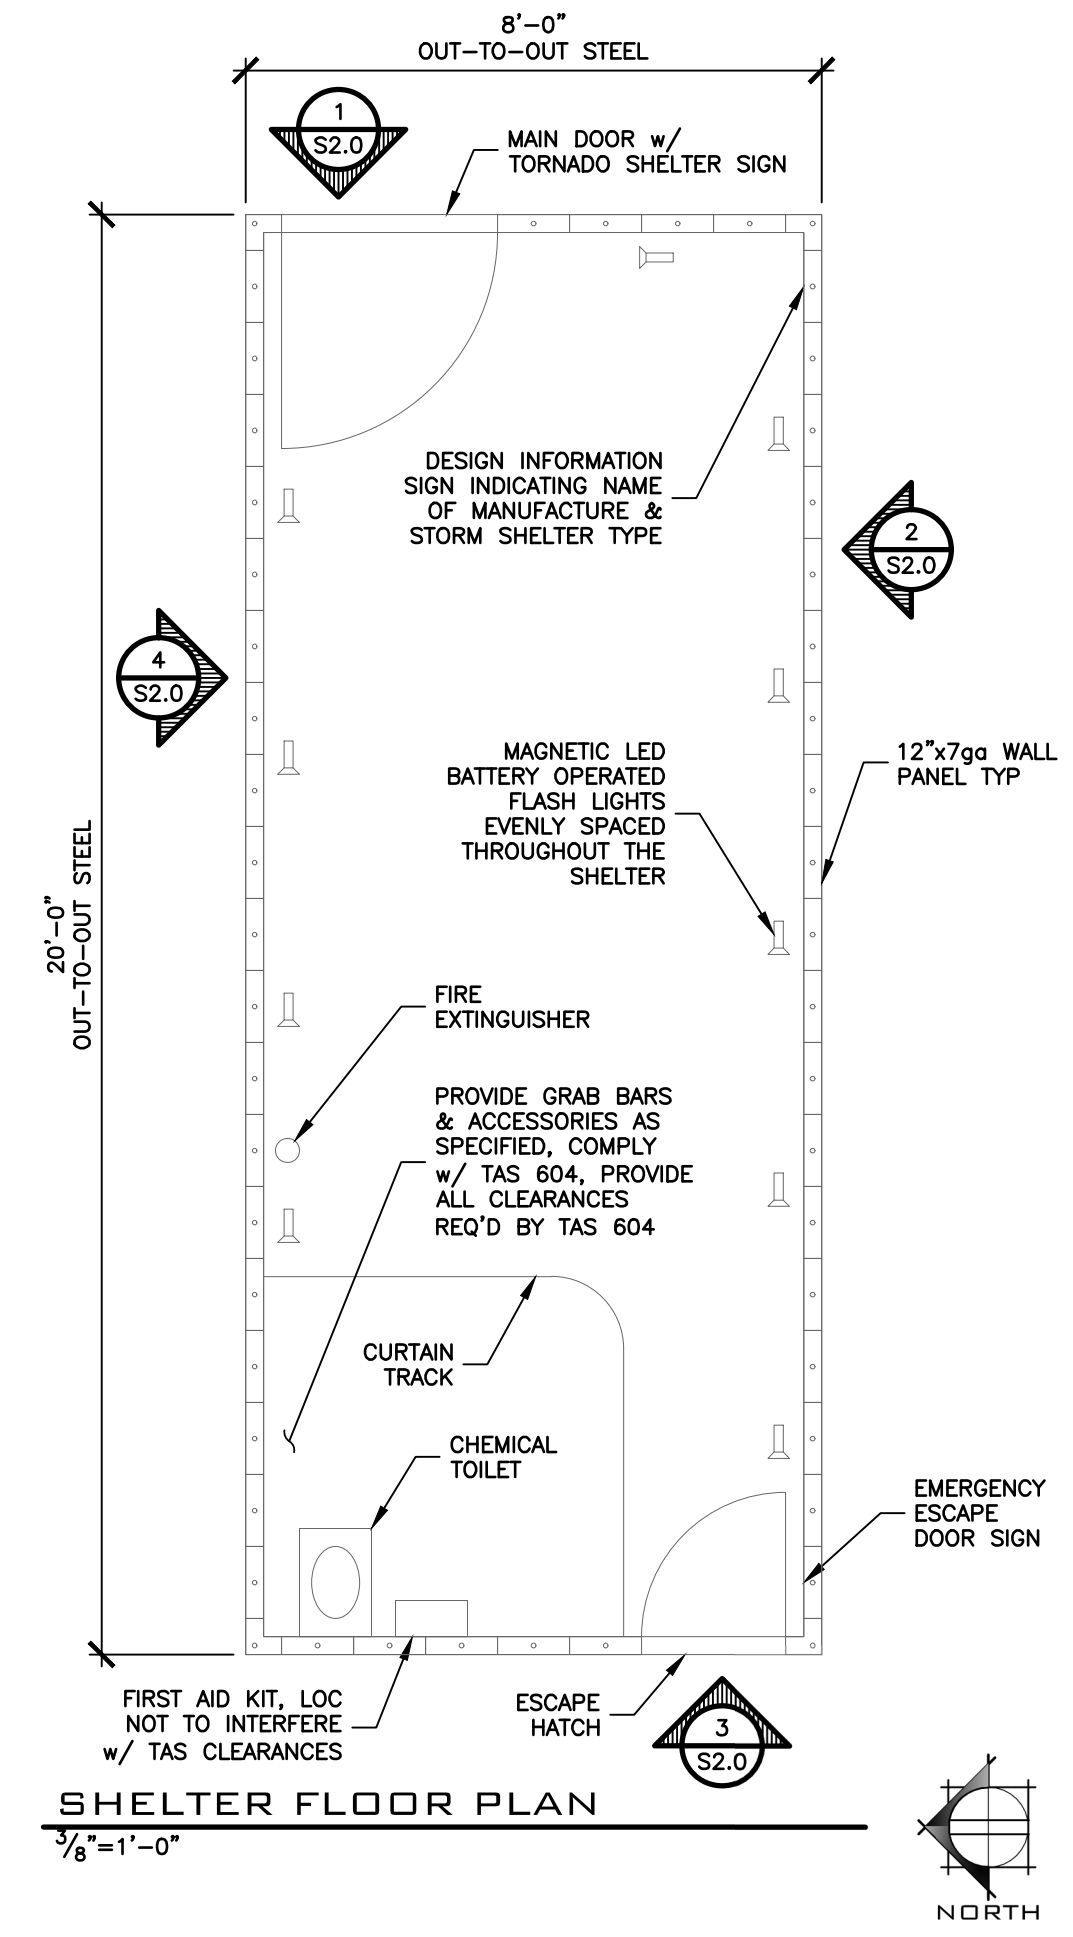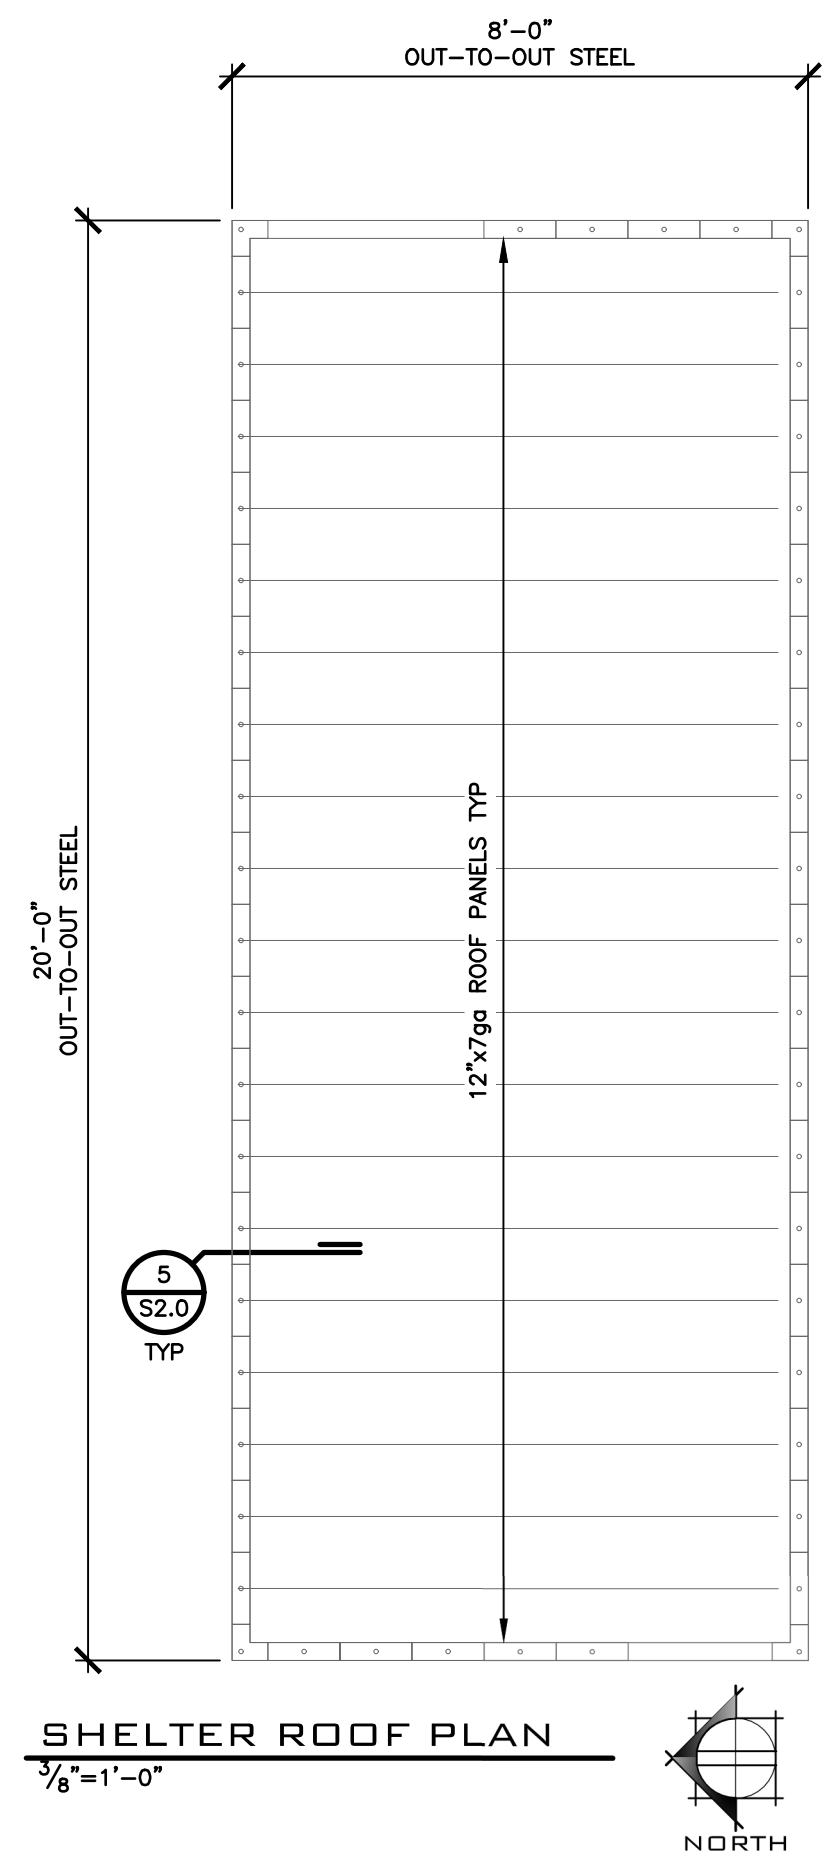

REV	DESCRIPTION	DATE

STRUCTURAL DESIGN FOR:
STRONGHOLD SAFE ROOMS
 BY CARAHAN-WHITE
 2995 WEST HICKMAN ROAD
 WAUKEE,
 DALLAS CO., IA 50263
 © Miller Engineering. All Rights Reserved.

MILLER ENGINEERING
 3831 S TIMBERCREEK AVE, STE A
 SPRINGFIELD, MO 65807-5685
 417-866-6664 P
 417-866-6667 F
 e-mail: info@millerstructures.com
 MISSOURI STATE CERTIFICATE
 OF AUTHORITY #2025000117



PROJECT: 13587	DATE: 03.06.2025
DRAWN: L. CONNER	CHECKED: K. HIESTAND

SHEET NUMBER
S2.0



91

STRONGHOLD

