

MATERIAL SCHEDULE

S1	7" Fiber Cement Horizontal Lap Siding - BM Mopboard Black	291 SF	27%
S2	Smooth Cement Board Panel - BM Mopboard Black	794 SF	73%
		1085 SF	100%
East			
B1	Brick - Sioux City Brick, White Velour	2284 SF	65%
S1	7" Fiber Cement Horizontal Lap Siding - BM Mopboard Black	1113 SF	32%
S2	Smooth Cement Board Panel - BM Mopboard Black	110 SF	3%
		3507 SF	100%
North			
B1	Brick - Sioux City Brick, White Velour	929 SF	50%
S1	7" Fiber Cement Horizontal Lap Siding - BM Mopboard Black	938 SF	50%
		1867 SF	100%
Northeast			
B1	Brick - Sioux City Brick, White Velour	57 SF	9%
B2	Cultured Stone	553 SF	91%
		610 SF	100%
Northwest			
B1	Brick - Sioux City Brick, White Velour	596 SF	26%
B2	Cultured Stone	684 SF	30%
S1	7" Fiber Cement Horizontal Lap Siding - BM Mopboard Black	863 SF	38%
S2	Smooth Cement Board Panel - BM Mopboard Black	140 SF	6%
		2284 SF	100%
South			
B1	Brick - Sioux City Brick, White Velour	2005 SF	47%
S1	7" Fiber Cement Horizontal Lap Siding - BM Mopboard Black	1796 SF	42%
S2	Smooth Cement Board Panel - BM Mopboard Black	495 SF	12%
		4295 SF	100%
Southeast			
B2	Cultured Stone	701 SF	86%
S2	Smooth Cement Board Panel - BM Mopboard Black	112 SF	14%
		813 SF	100%
Southwest			
B1	Brick - Sioux City Brick, White Velour	59 SF	9%
B2	Cultured Stone	626 SF	91%
		684 SF	100%
West			
B1	Brick - Sioux City Brick, White Velour	1269 SF	63%
S1	7" Fiber Cement Horizontal Lap Siding - BM Mopboard Black	735 SF	37%
		2004 SF	100%



1 NORTHWEST ELEVATION
SCALE: 3/32" = 1'-0"



2 SOUTHEAST ELEVATION
SCALE: 3/32" = 1'-0"



3 NORTH ELEVATION
SCALE: 3/32" = 1'-0"



4 EAST ELEVATION
SCALE: 3/32" = 1'-0"




1 SOUTH ELEVATION
SCALE: 3/32" = 1'-0"




2 WEST ELEVATION
SCALE: 3/32" = 1'-0"




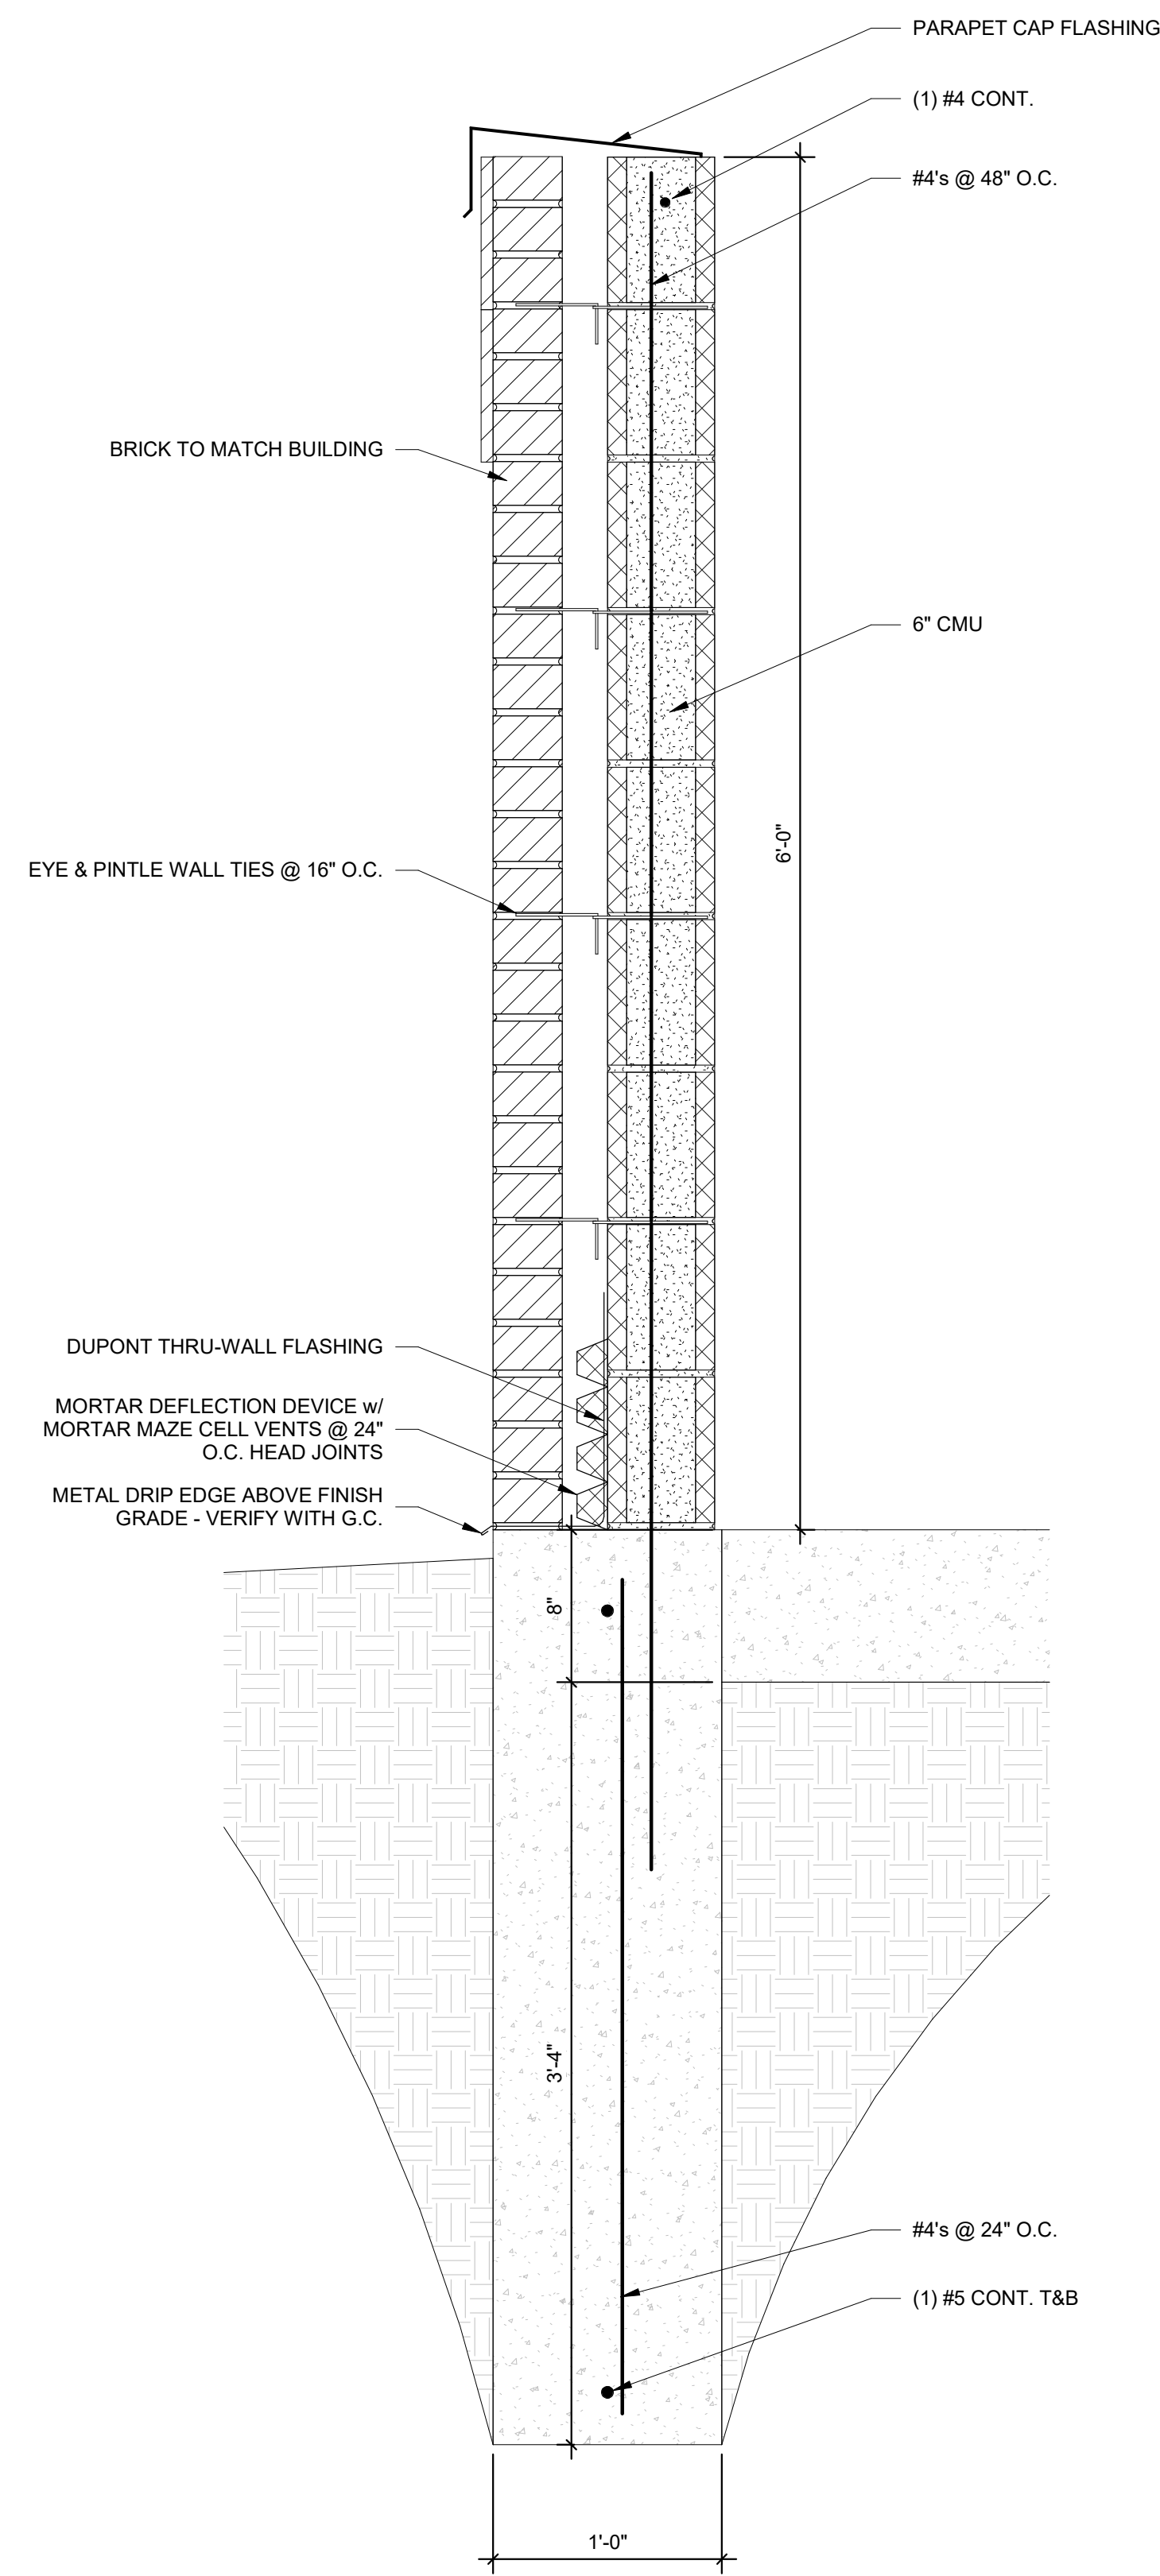


6 SECTION
SCALE: 1 1/2" = 1'-0"

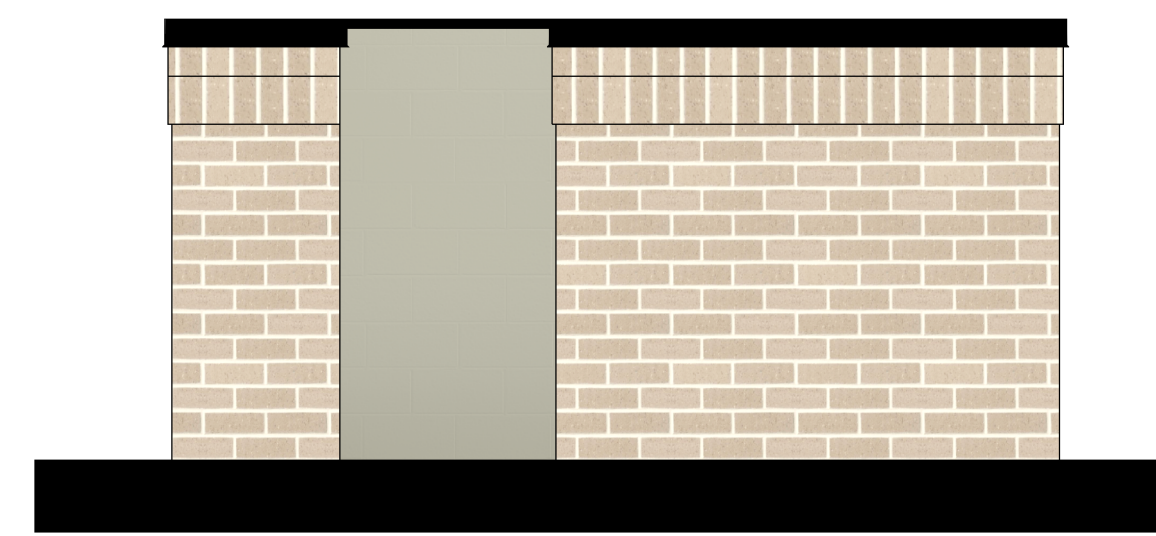

4 LEFT ELEVATION
SCALE: 3/8" = 1'-0"

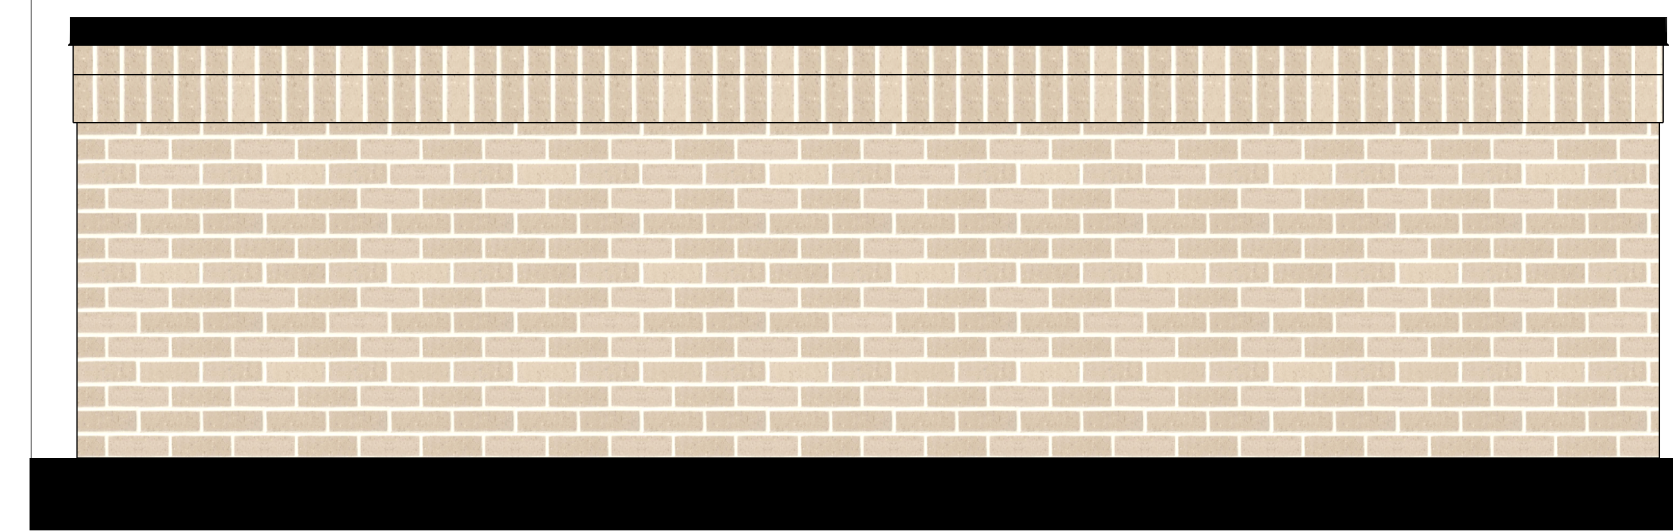



5 REAR ELEVATION
SCALE: 3/8" = 1'-0"

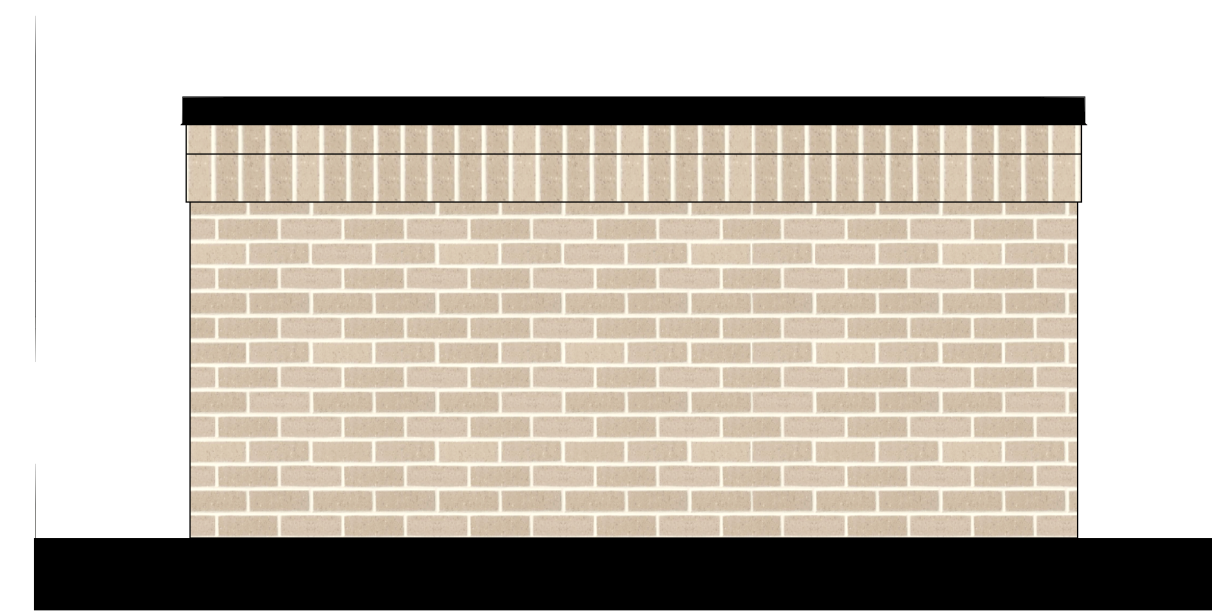

2 RIGHT ELEVATION
SCALE: 3/8" = 1'-0"



3 FRONT ELEVATION
SCALE: 3/8" = 1'-0"

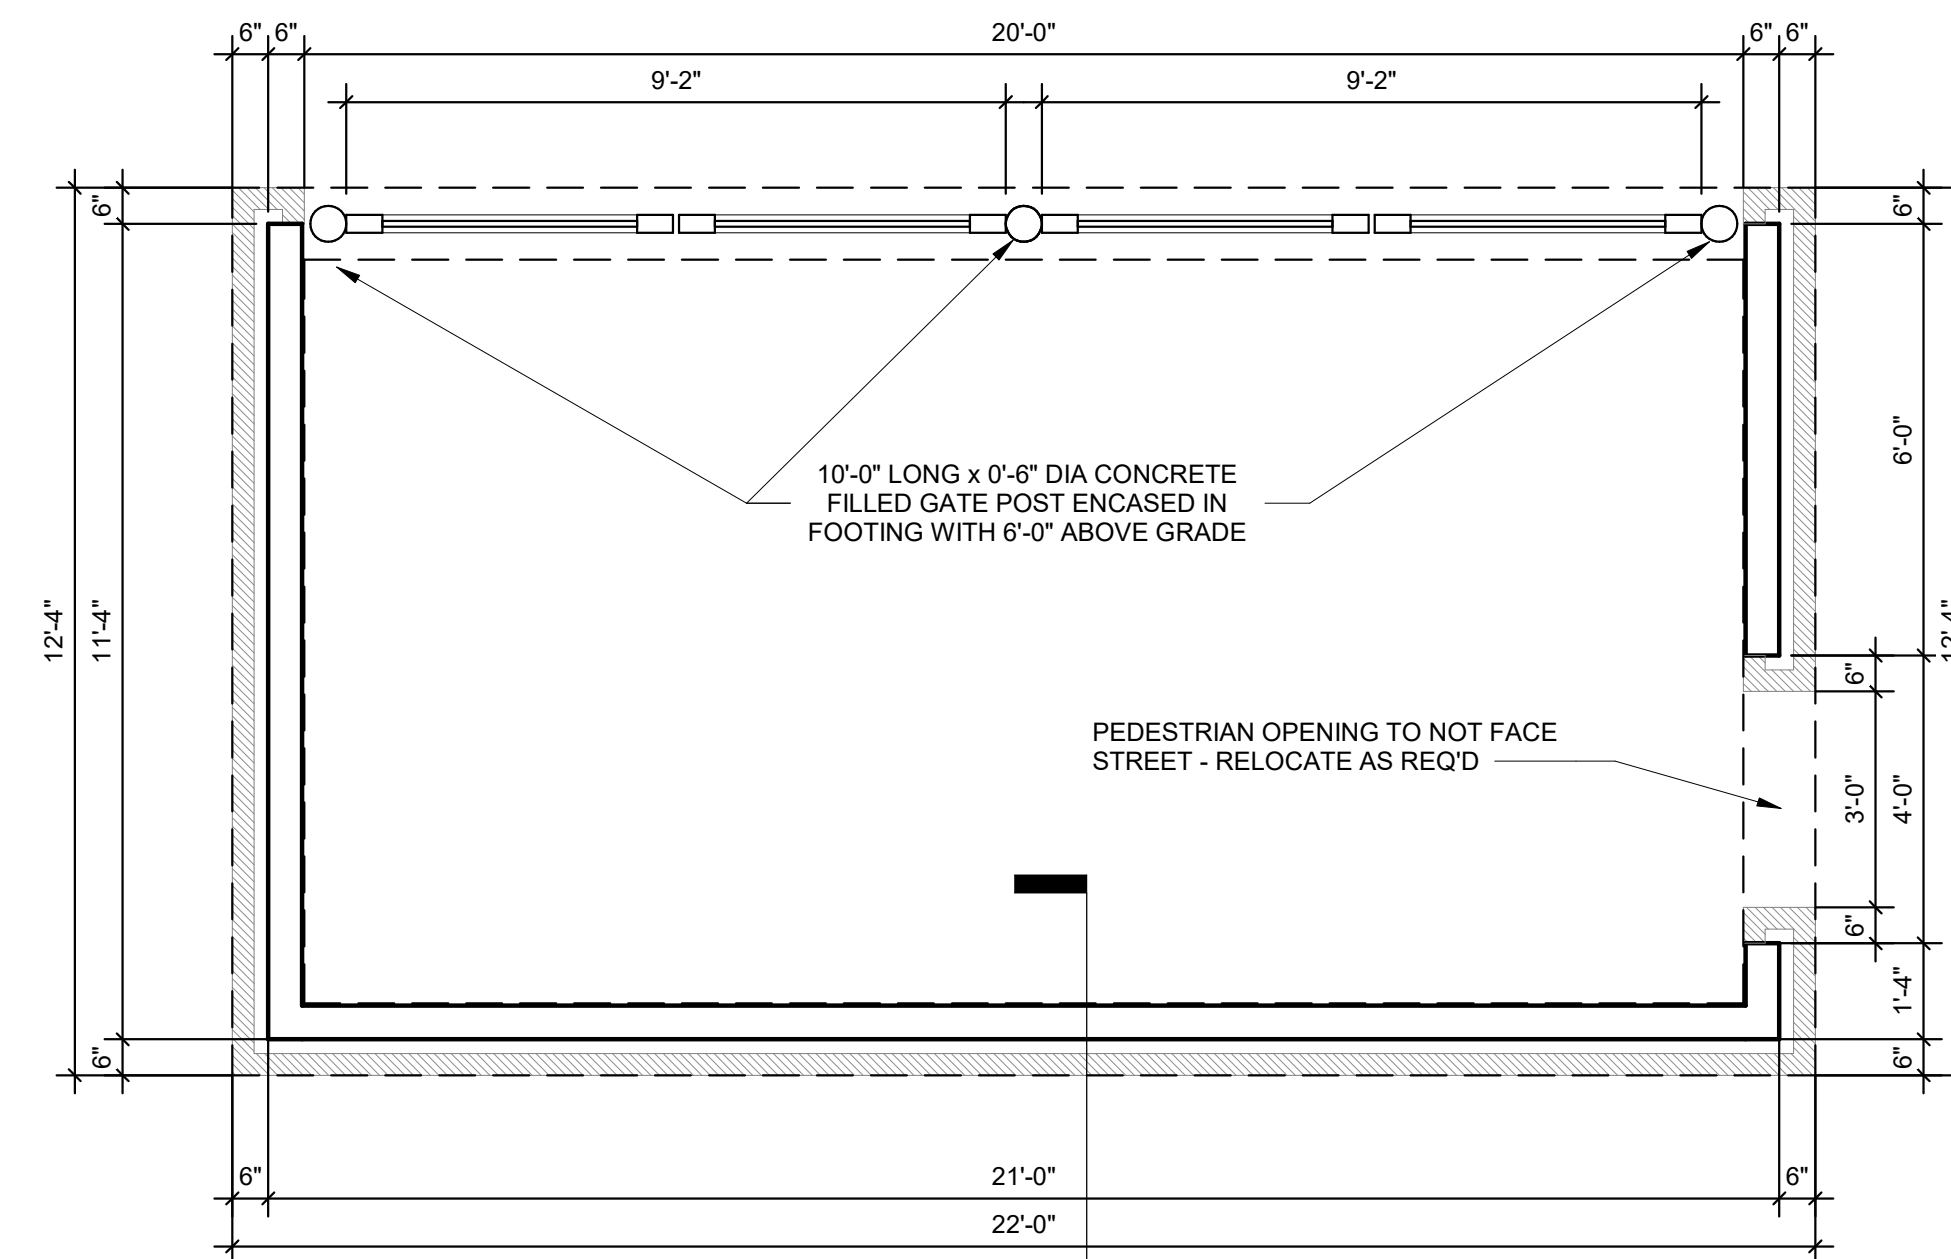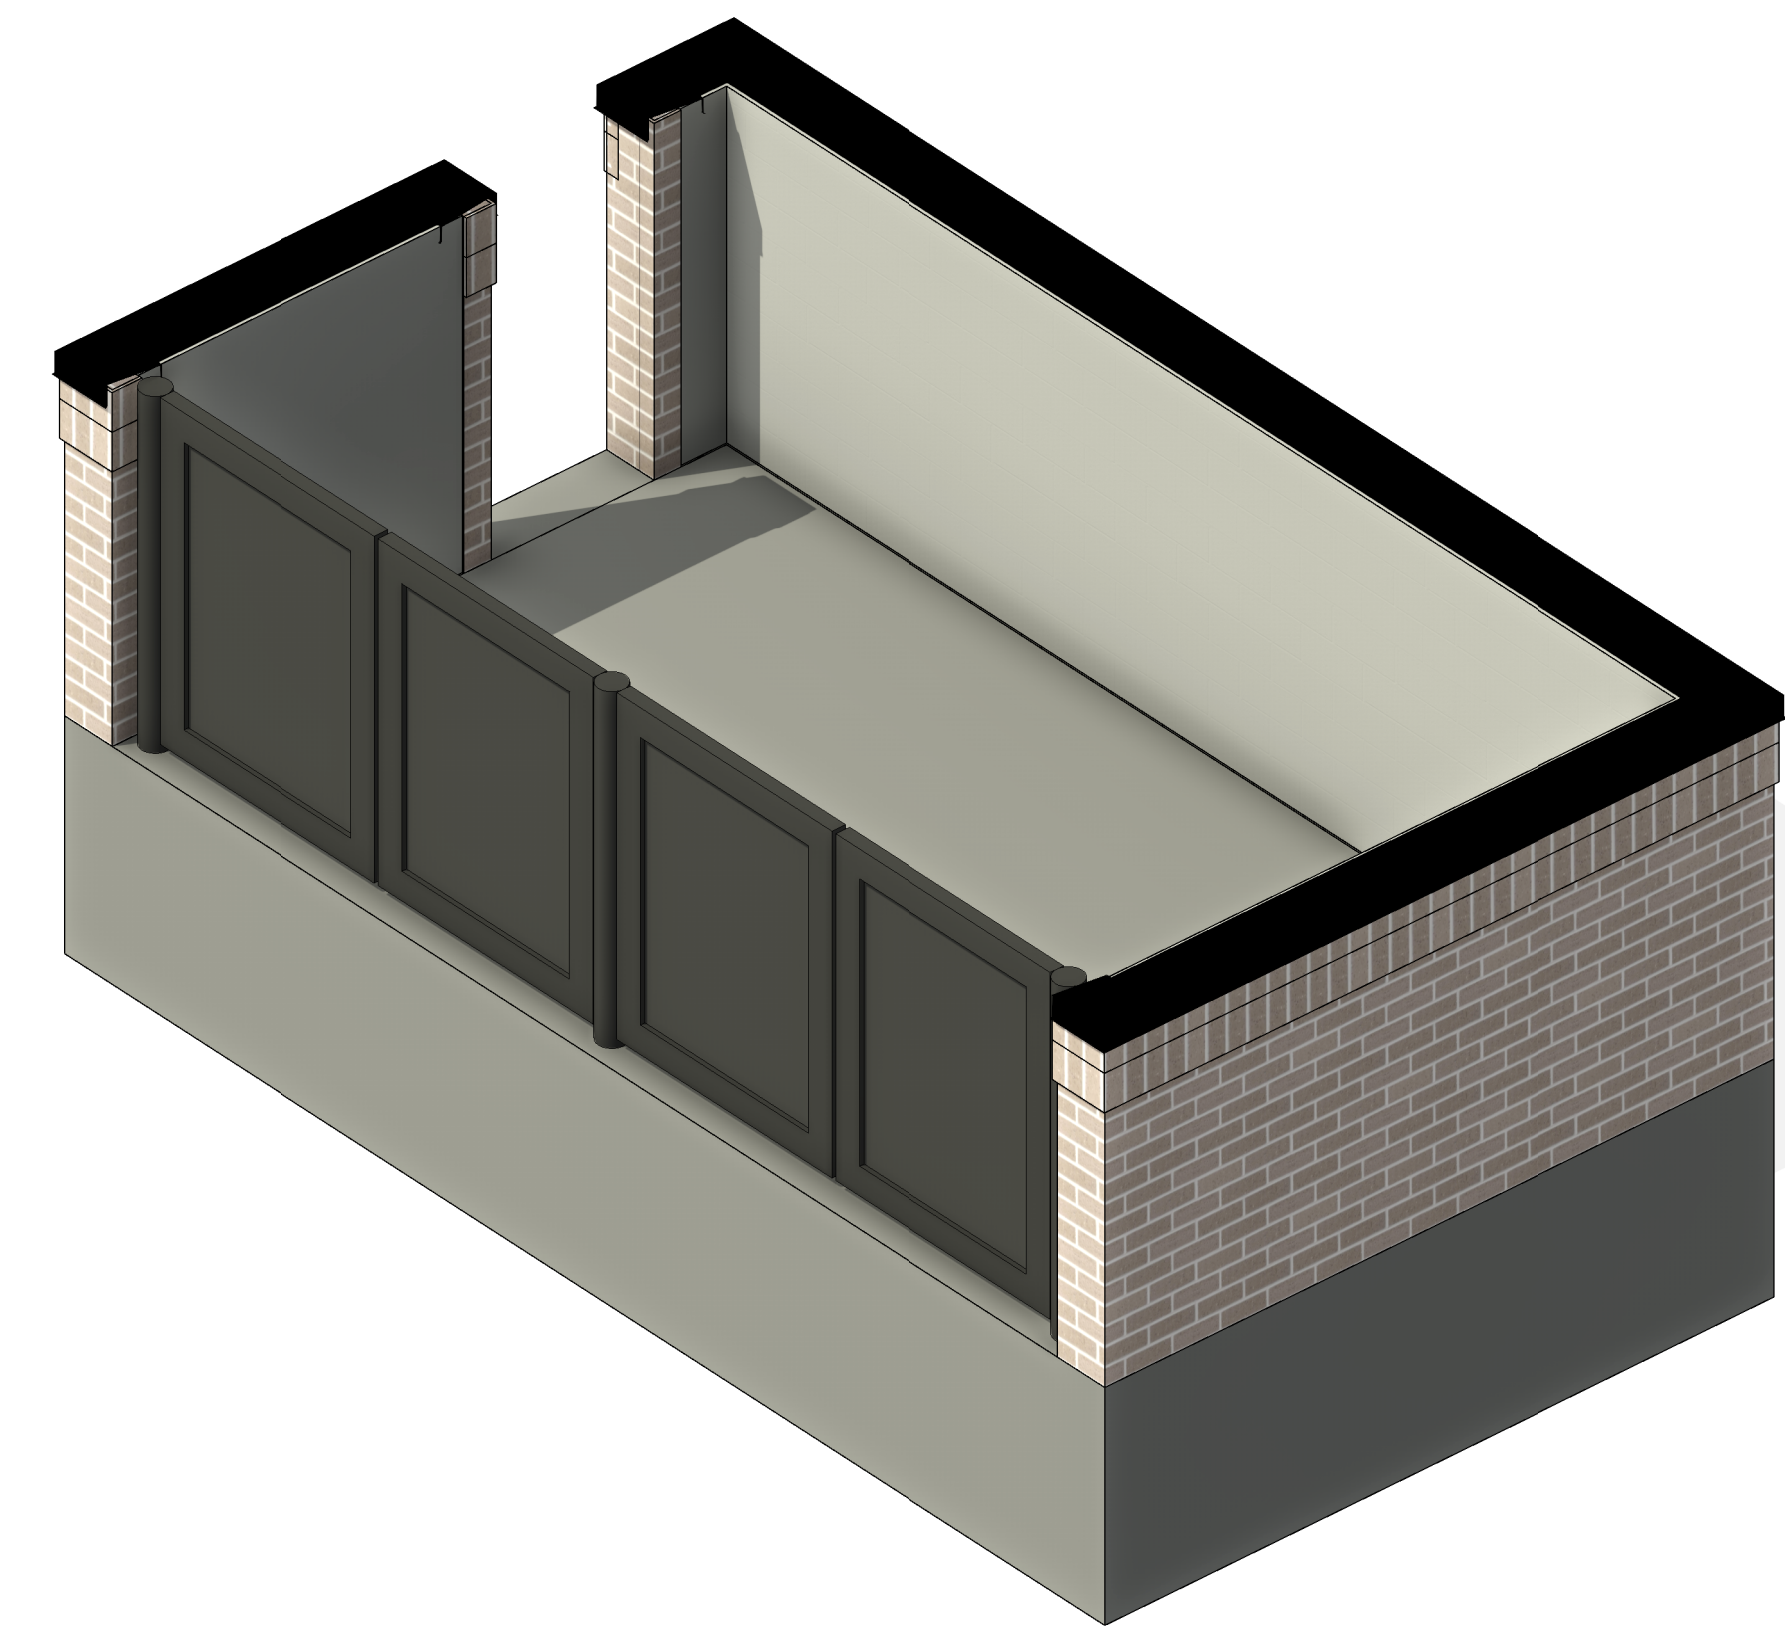

1 PLAN
SCALE: 3/8" = 1'-0"

