


① SOUTH ELEVATION
1/8" = 1'-0"

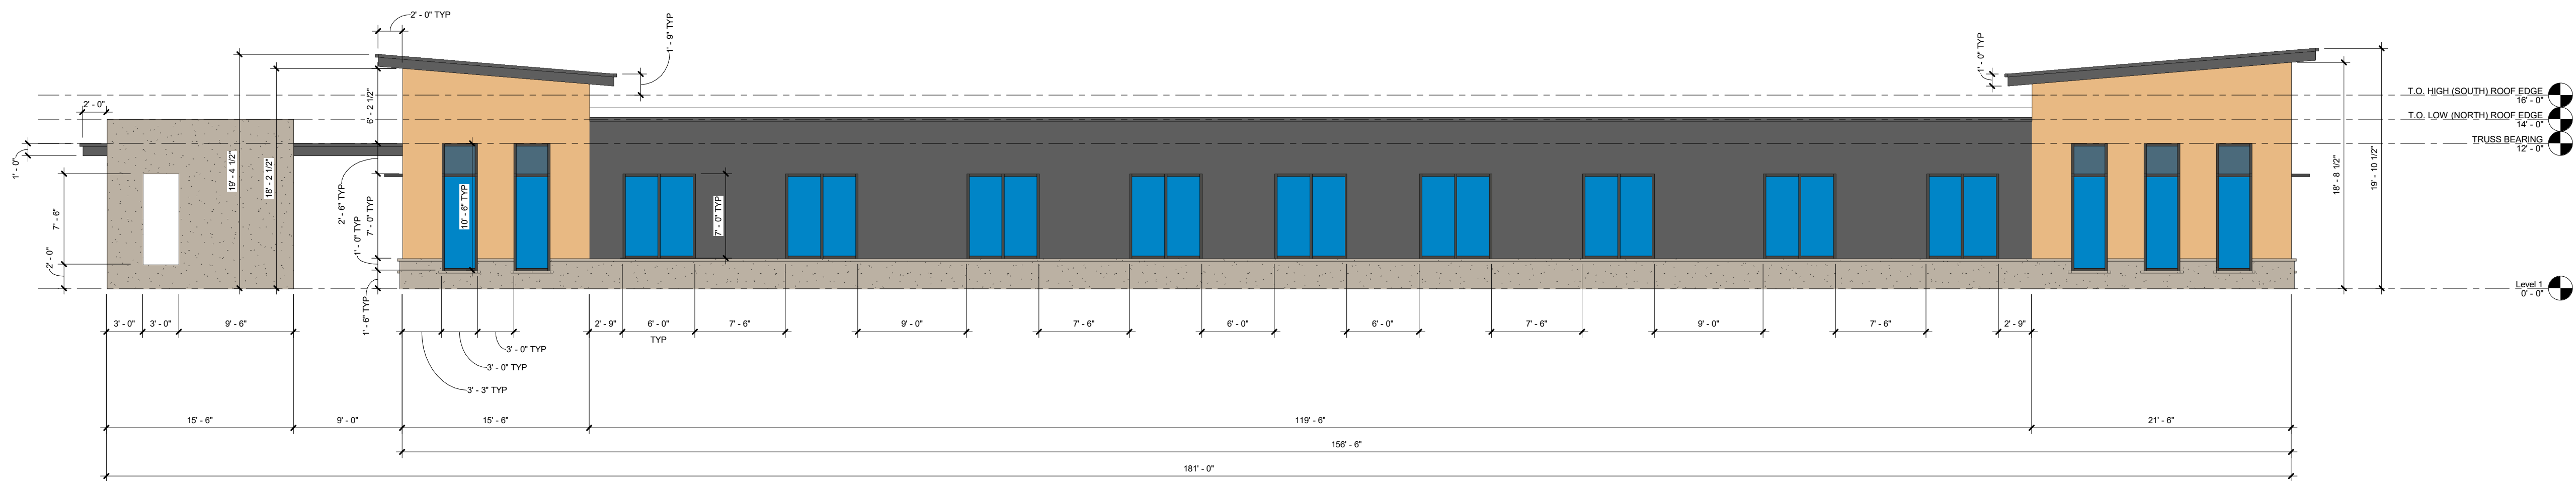

② NORTH ELEVATION
1/8" = 1'-0"

SOUTH ELEVATION		
	TOTAL SF:	% OF ELEVATION:
SPLIT FACE STONE	886	35%
WOOD PRINT METAL PANEL	380	15%
GRAY METAL PANEL	386	15%
SPANDREL GLASS	80	3%
GLASS	808	32%
HM DOOR	0	0%
	2540	100%

NORTH ELEVATION		
	TOTAL SF:	% OF ELEVATION:
SPLIT FACE STONE	567	23%
WOOD PRINT METAL PANEL	324	13%
GRAY METAL PANEL	1054	42%
SPANDREL GLASS	40	2%
GLASS	498	20%
HM DOOR	0	0%
	2483	100%

EAST ELEVATION		
	TOTAL SF:	% OF ELEVATION:
SPLIT FACE STONE	695	49%
WOOD PRINT METAL PANEL	230	16%
GRAY METAL PANEL	141	10%
SPANDREL GLASS	32	2%
GLASS	264	19%
HM DOOR	52	4%
	1414	100%

WEST ELEVATION		
	TOTAL SF:	% OF ELEVATION:
SPLIT FACE STONE	767	54%
WOOD PRINT METAL PANEL	259	18%
GRAY METAL PANEL	69	5%
SPANDREL GLASS	32	2%
GLASS	264	19%
HM DOOR	26	2%
	1417	100%

ELEVATION TOTALS		
	TOTAL SF:	% OF ELEVATION:
SPLIT FACE STONE	2915	37%
WOOD PRINT METAL PANEL	1193	15%
GRAY METAL PANEL	1650	21%
SPANDREL GLASS	184	2%
GLASS	1834	23%
HM DOOR	78	1%
	7854	100%

MATERIAL LEGEND	
	SPLIT FACE STONE
	WOOD PRINT METAL PANEL
	GRAY METAL PANEL
	SPANDREL GLASS
	GLASS

**THE PLANNERS TAX
& ACCOUNTING +
AMERIPRISE
FINANCIAL**


**15705 SE
UNIVERSITY AVE
WAUKEE, IA 50263**

**EXTERIOR
ELEVATIONS**


Project number	-
Date	7-31-2025
Drawn by	BMF
Checked by	-

E101

Scale As indicated

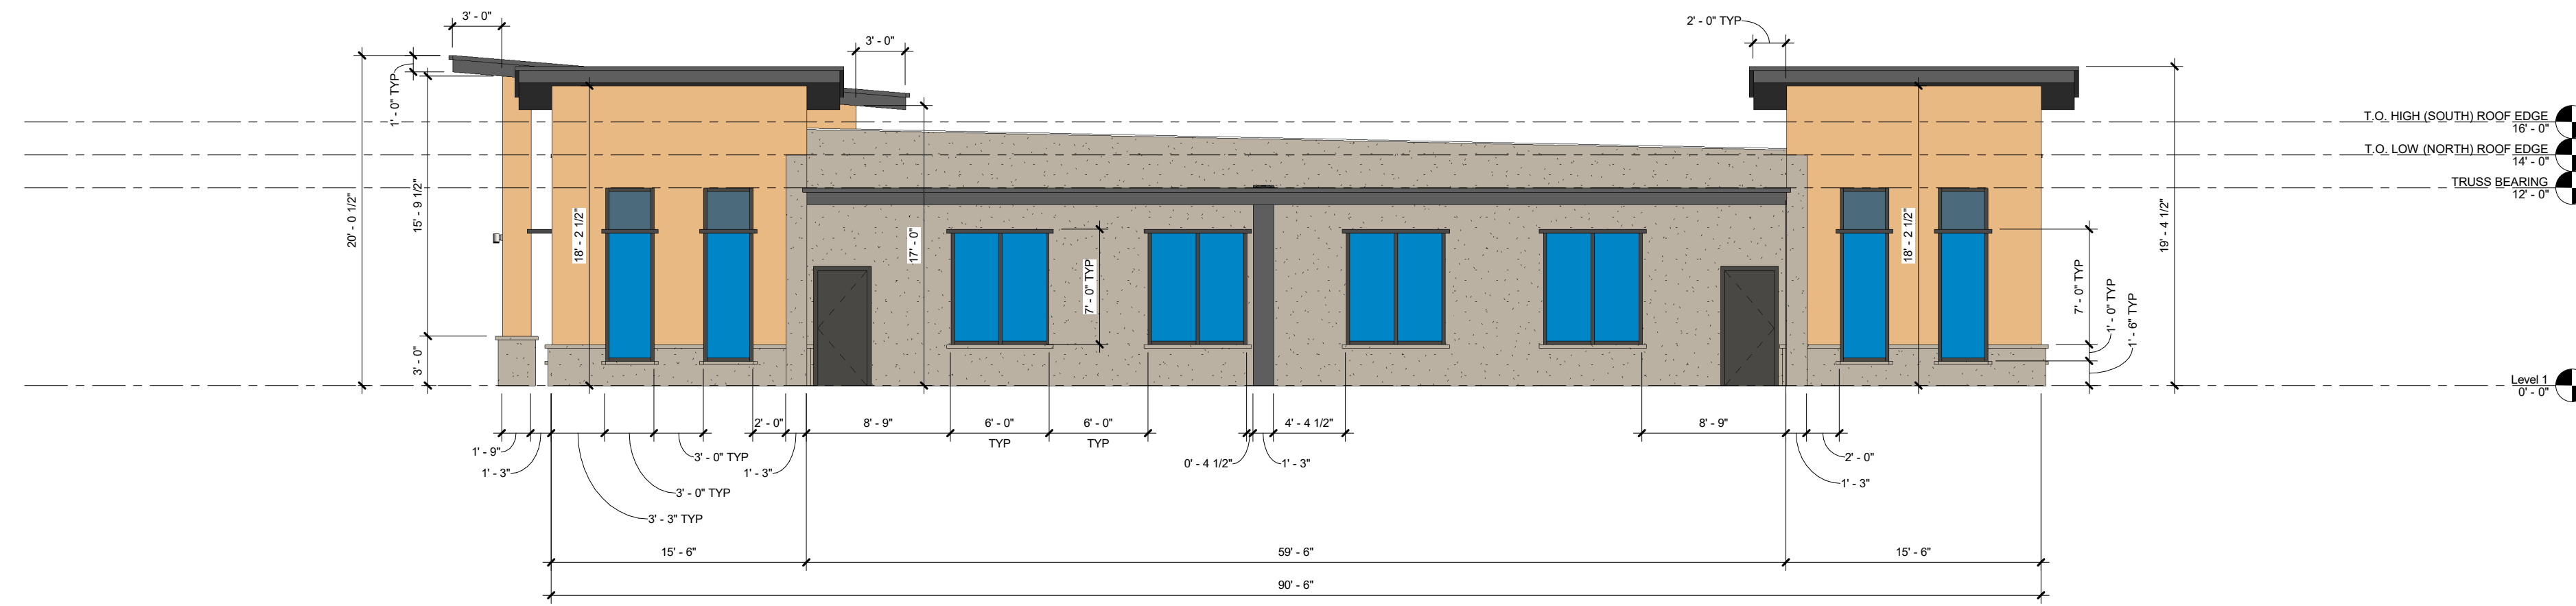

1 EAST ELEVATION
1/8" = 1'-0"

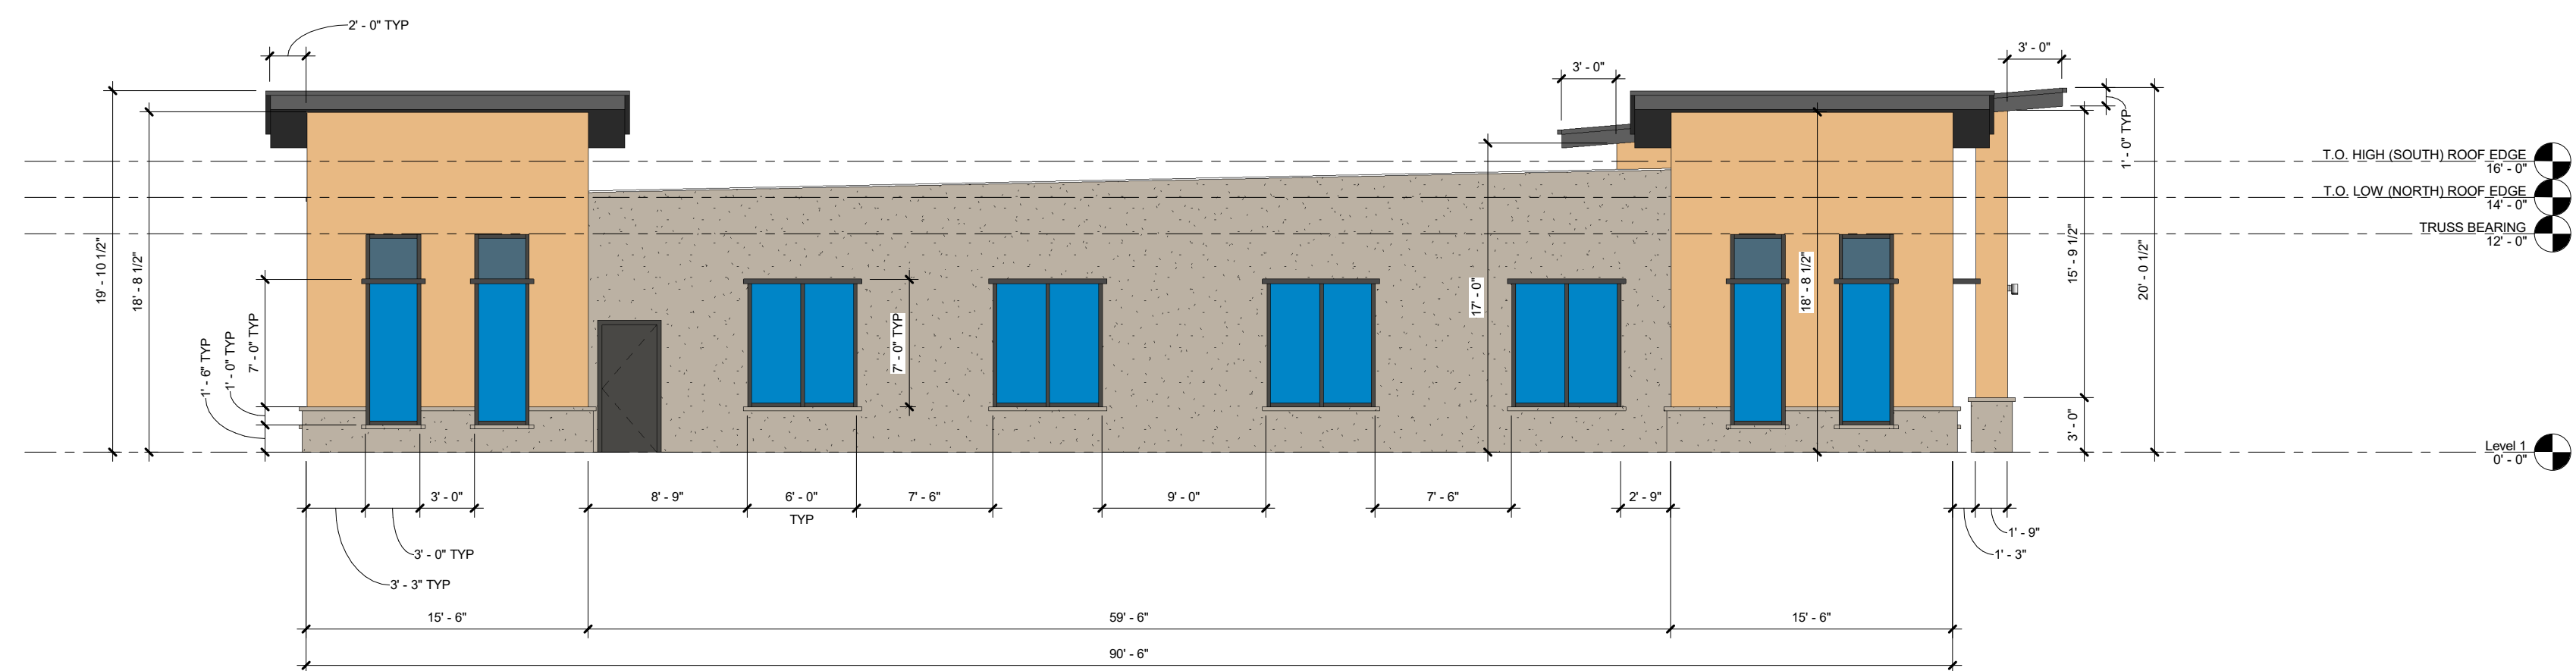

2 WEST ELEVATION
1/8" = 1'-0"

SOUTH ELEVATION		
	TOTAL SF:	% OF ELEVATION:
SPLIT FACE STONE	886	35%
WOOD PRINT METAL PANEL	380	15%
GRAY METAL PANEL	386	15%
SPANDREL GLASS	80	3%
GLASS	808	32%
HM DOOR	0	0%
	2540	100%

NORTH ELEVATION		
	TOTAL SF:	% OF ELEVATION:
SPLIT FACE STONE	567	23%
WOOD PRINT METAL PANEL	324	13%
GRAY METAL PANEL	1054	42%
SPANDREL GLASS	40	2%
GLASS	498	20%
HM DOOR	0	0%
	2483	100%

EAST ELEVATION		
	TOTAL SF:	% OF ELEVATION:
SPLIT FACE STONE	695	49%
WOOD PRINT METAL PANEL	230	16%
GRAY METAL PANEL	141	10%
SPANDREL GLASS	32	2%
GLASS	264	19%
HM DOOR	52	4%
	1414	100%

WEST ELEVATION		
	TOTAL SF:	% OF ELEVATION:
SPLIT FACE STONE	767	54%
WOOD PRINT METAL PANEL	259	18%
GRAY METAL PANEL	69	5%
SPANDREL GLASS	32	2%
GLASS	264	19%
HM DOOR	26	2%
	1417	100%

ELEVATION TOTALS		
	TOTAL SF:	% OF ELEVATION:
SPLIT FACE STONE	2915	37%
WOOD PRINT METAL PANEL	1193	15%
GRAY METAL PANEL	1650	21%
SPANDREL GLASS	184	2%
GLASS	1834	23%
HM DOOR	78	1%
	7854	100%

MATERIAL LEGEND	
	SPLIT FACE STONE
	WOOD PRINT METAL PANEL
	GRAY METAL PANEL
	SPANDREL GLASS
	GLASS

**THE PLANNERS TAX
& ACCOUNTING +
AMERIPRISE
FINANCIAL**

**15705 SE
UNIVERSITY AVE
WAUKEE, IA 50263**

**EXTERIOR
ELEVATIONS**

Project number	-
Date	7-31-2025
Drawn by	BMF
Checked by	-

E102

Scale	As indicated
-------	--------------