


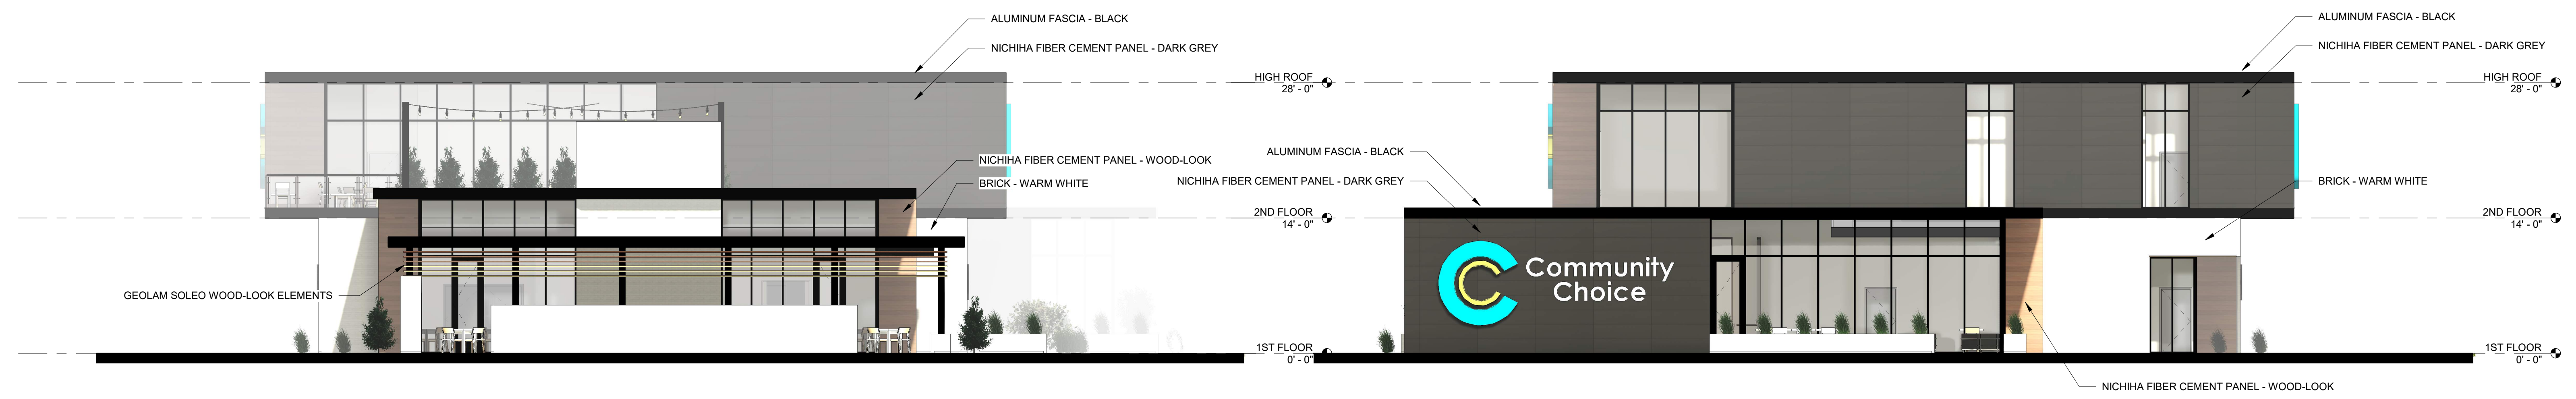

**4 WEST ELEVATION**  
SCALE: 1/8" = 1'-0"





**2 NORTH ELEVATION**  
SCALE: 1/8" = 1'-0"


**3 SOUTH ELEVATION**  
SCALE: 1/8" = 1'-0"




**1 EAST ELEVATION**  
SCALE: 1/8" = 1'-0"

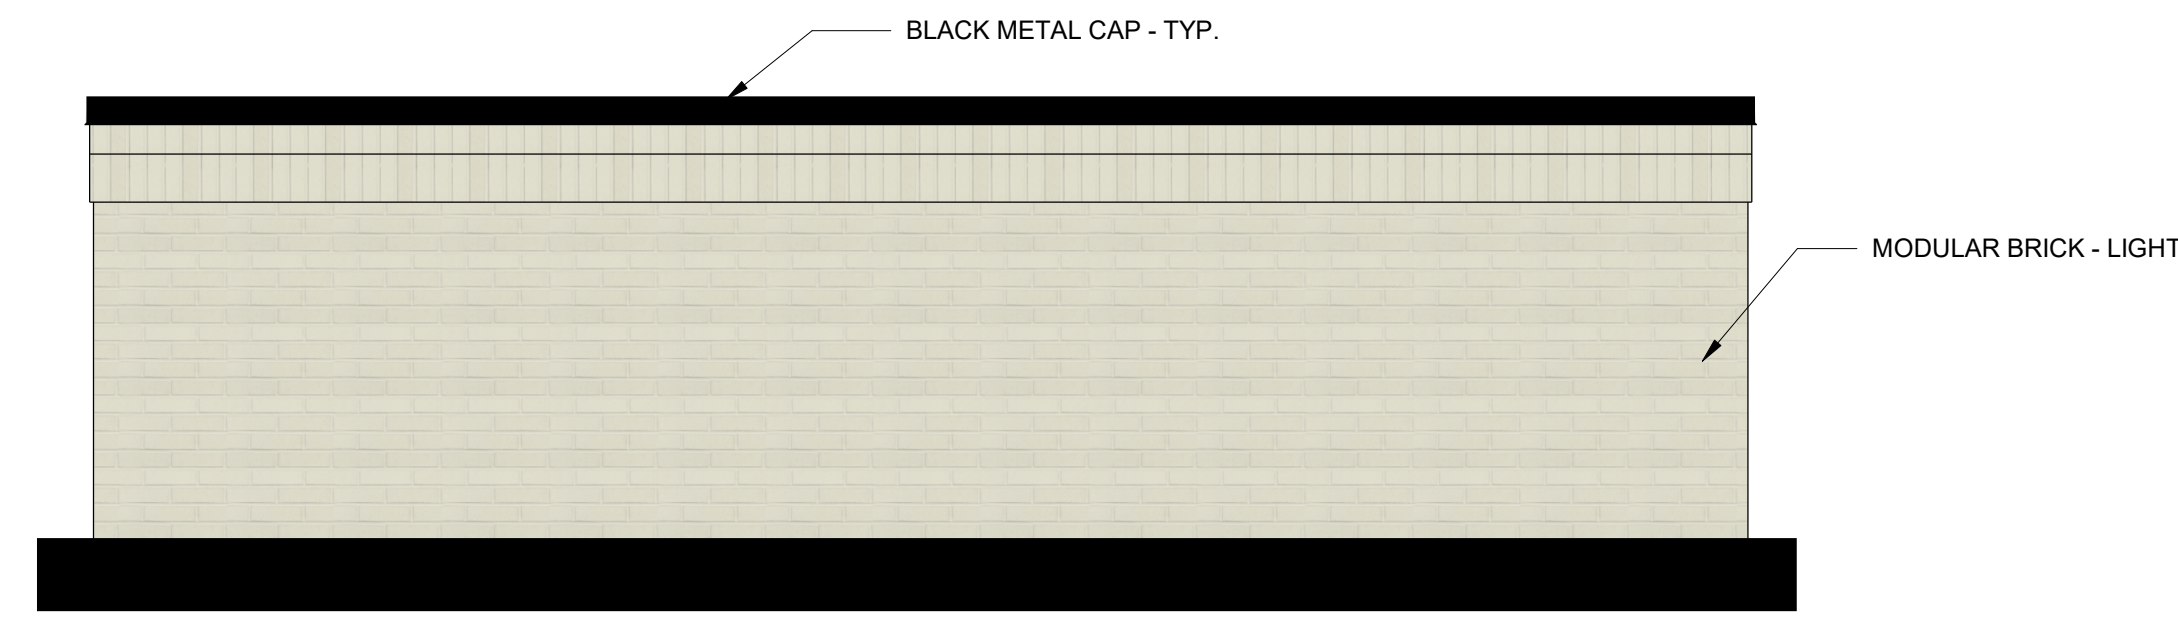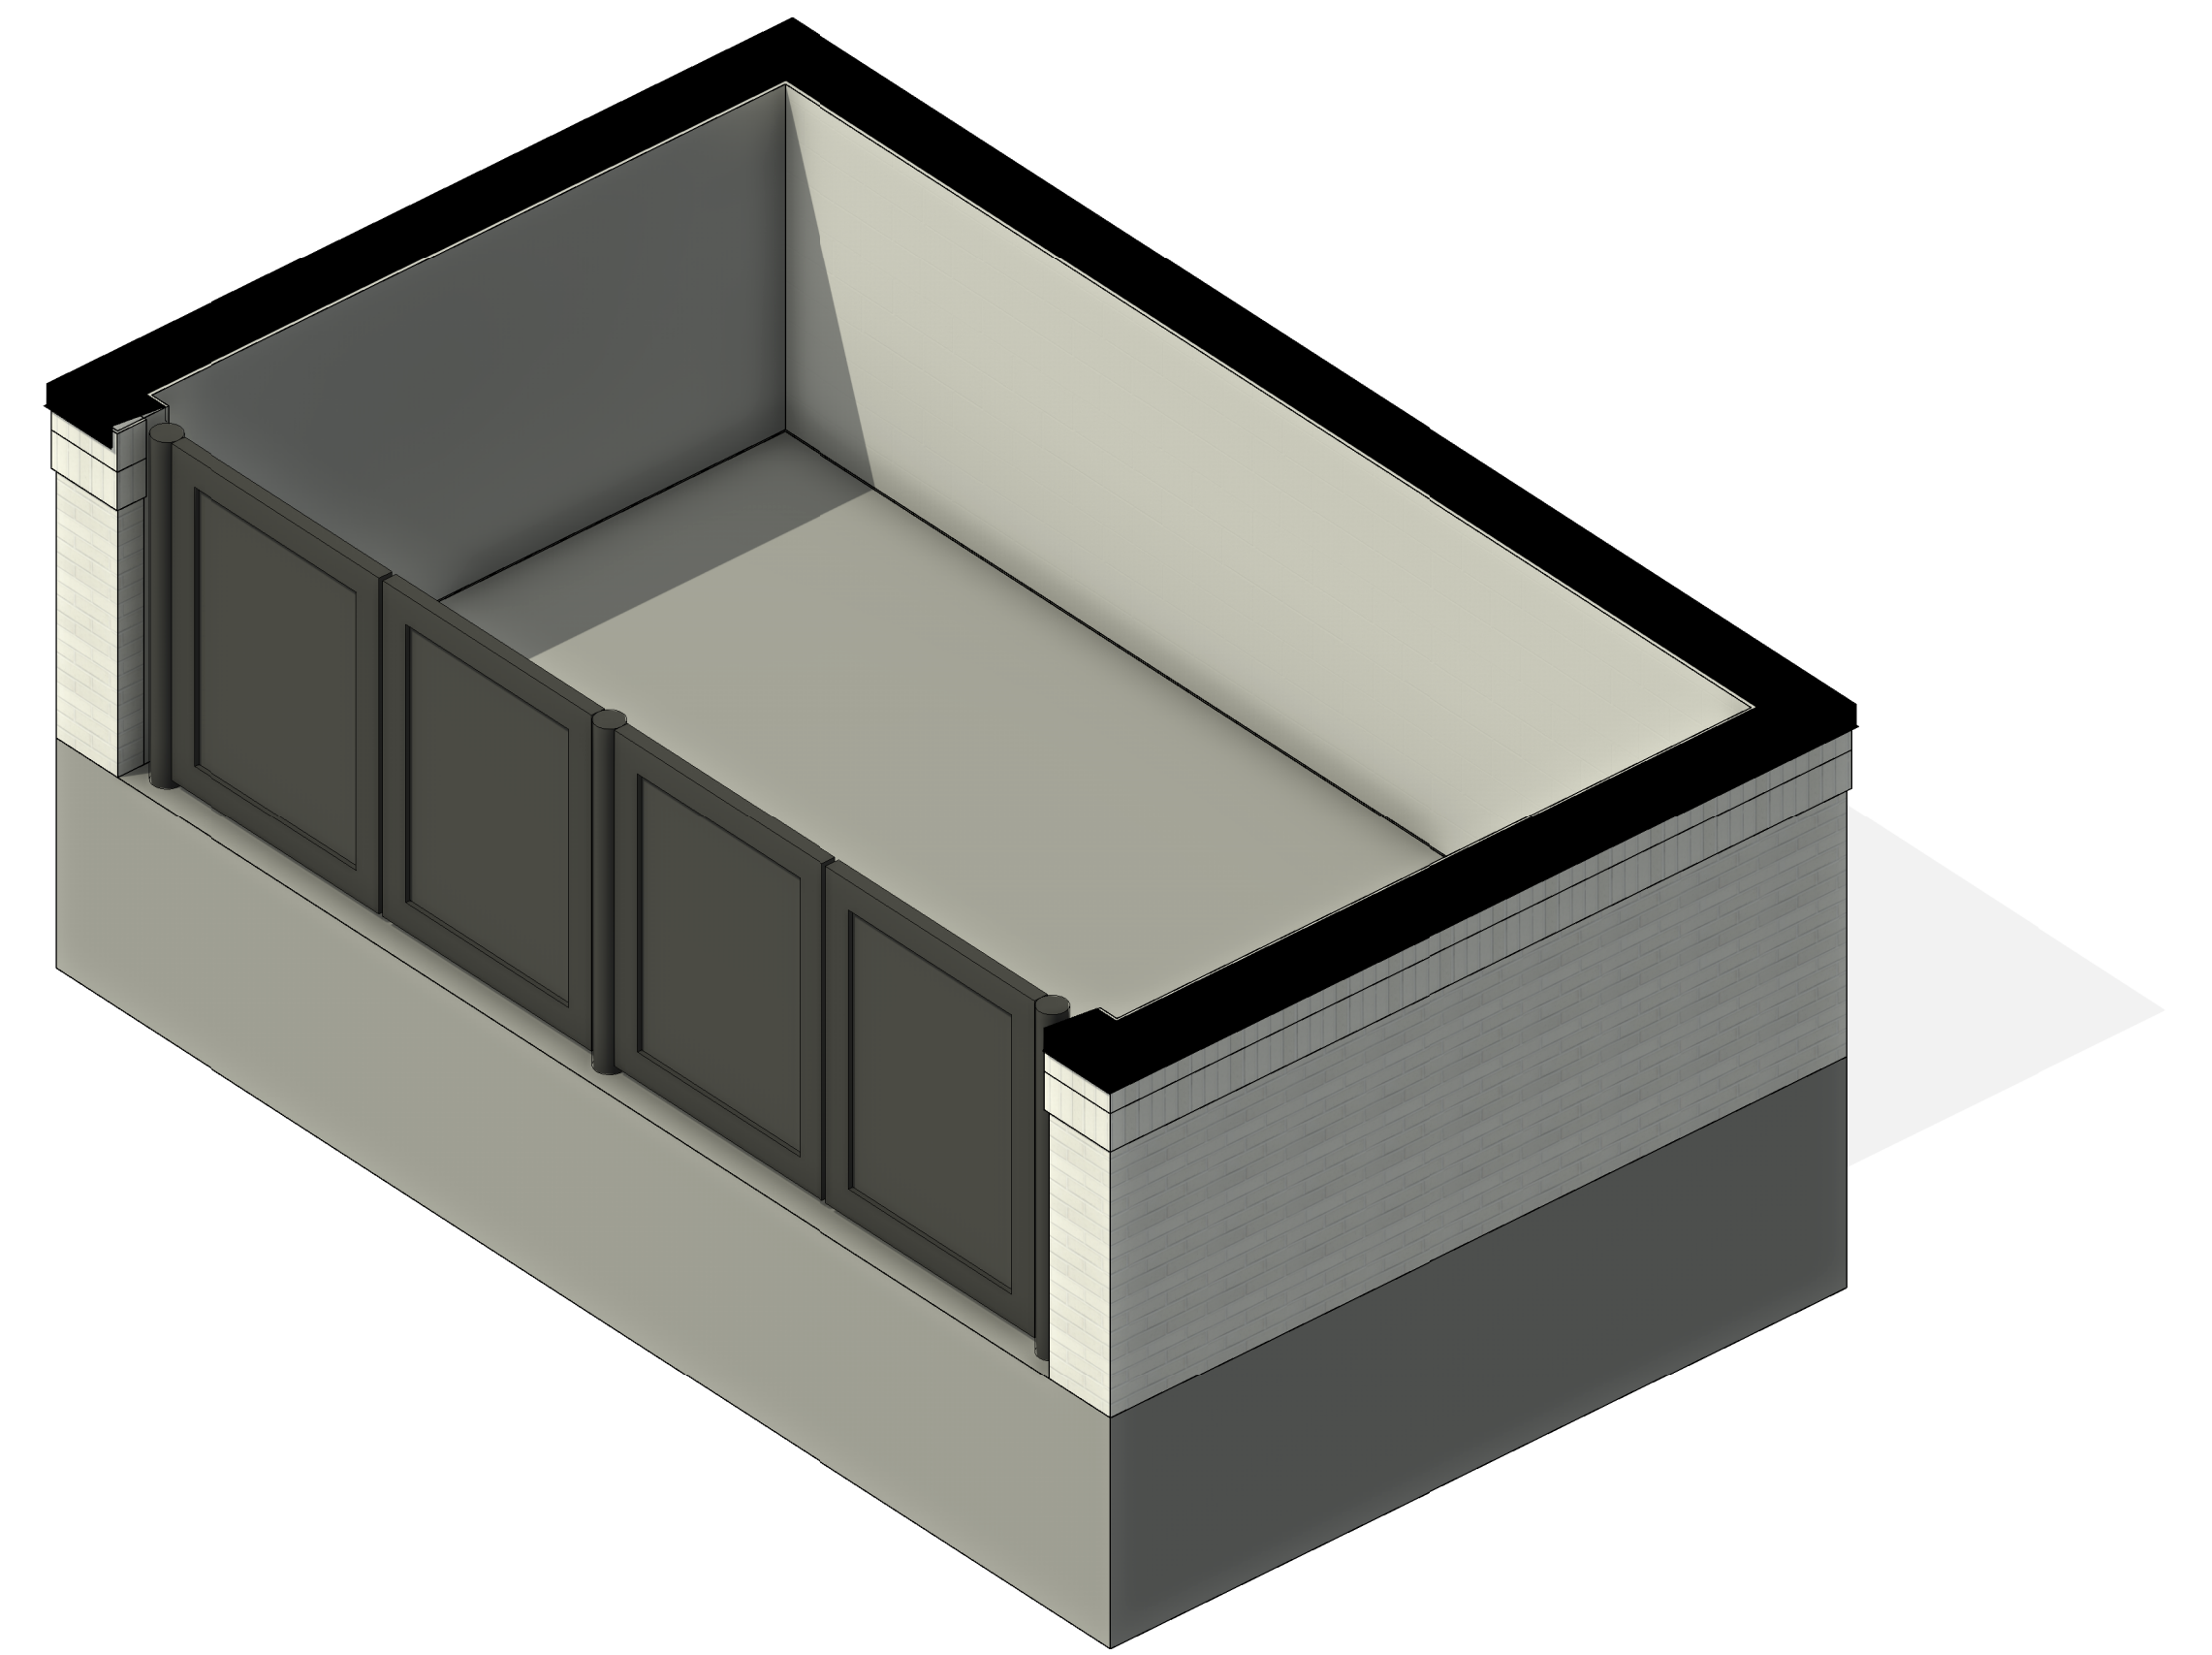


**5 REAR ELEVATION**  
SCALE: 3/8" = 1'-0"

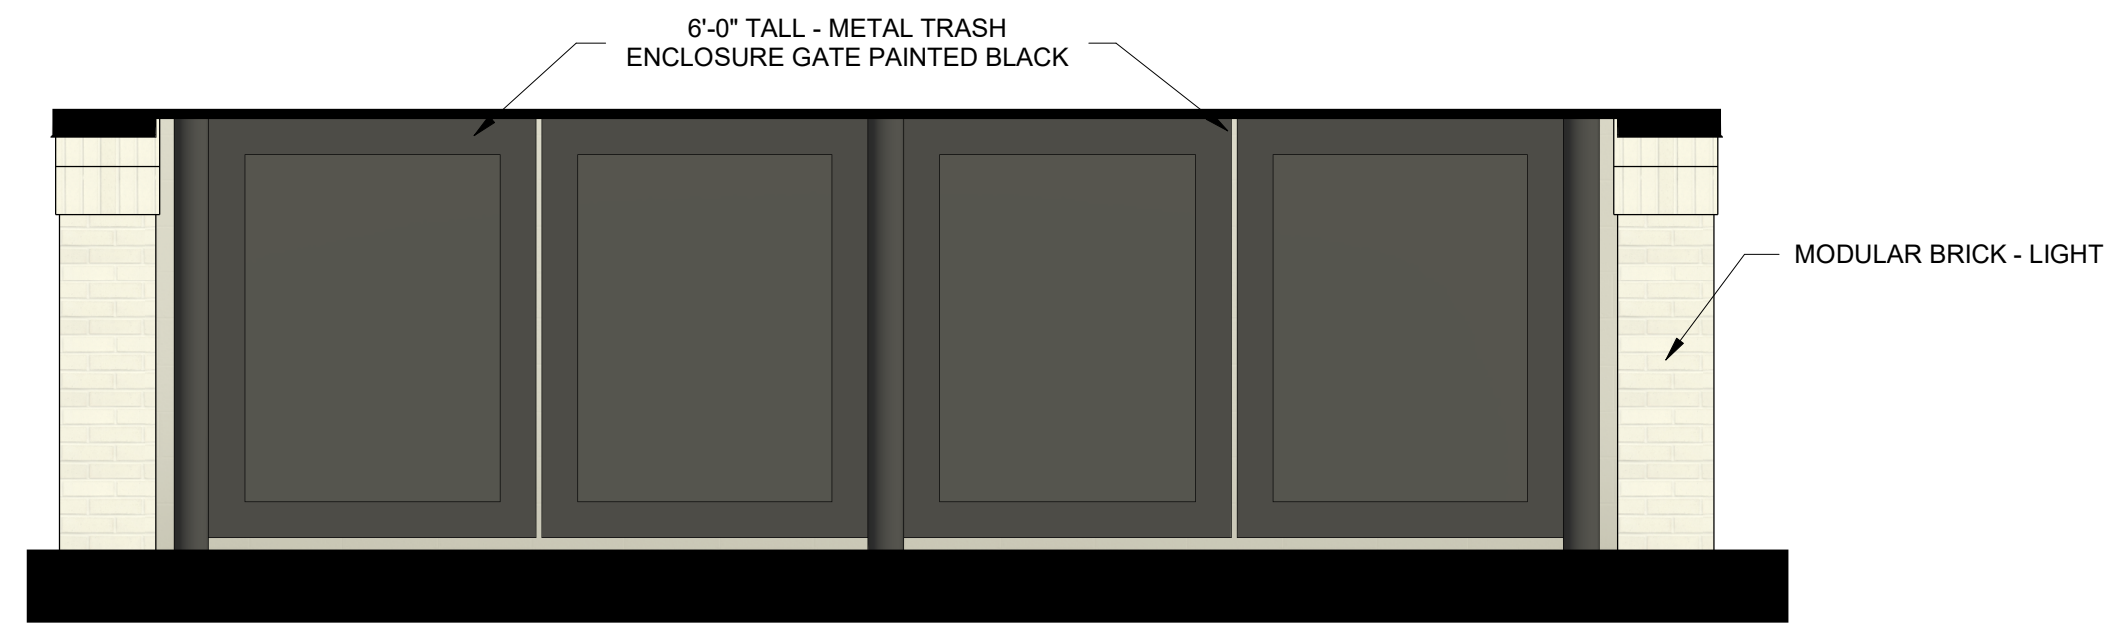


**4 FRONT ELEVATION**  
SCALE: 3/8" = 1'-0"

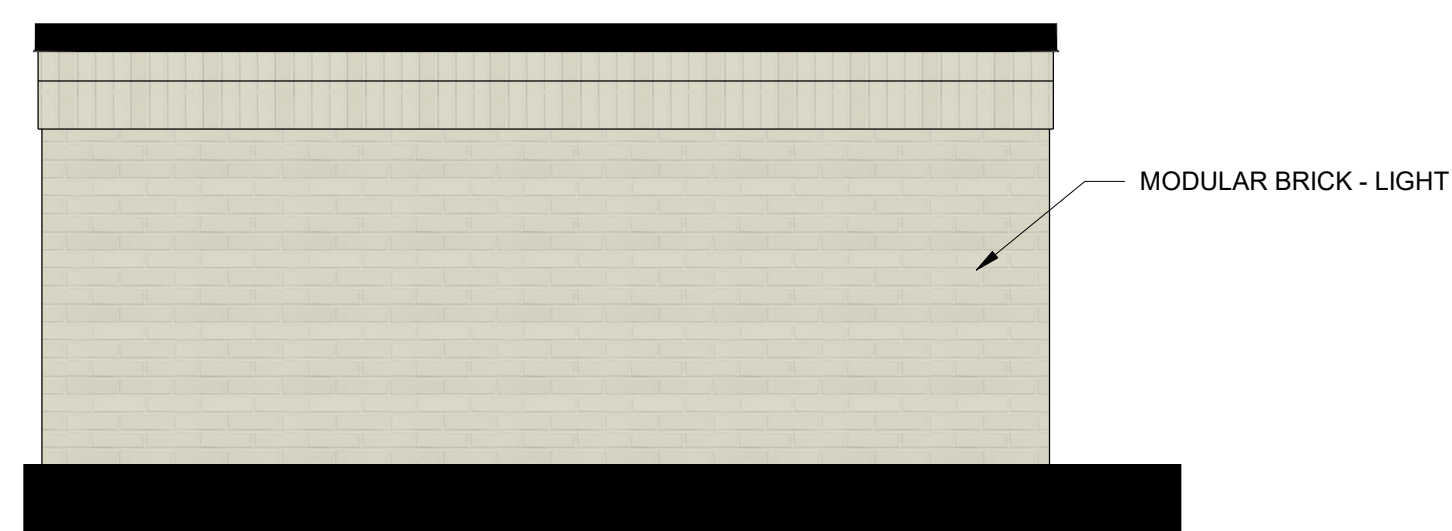


**3 LEFT ELEVATION**  
SCALE: 3/8" = 1'-0"

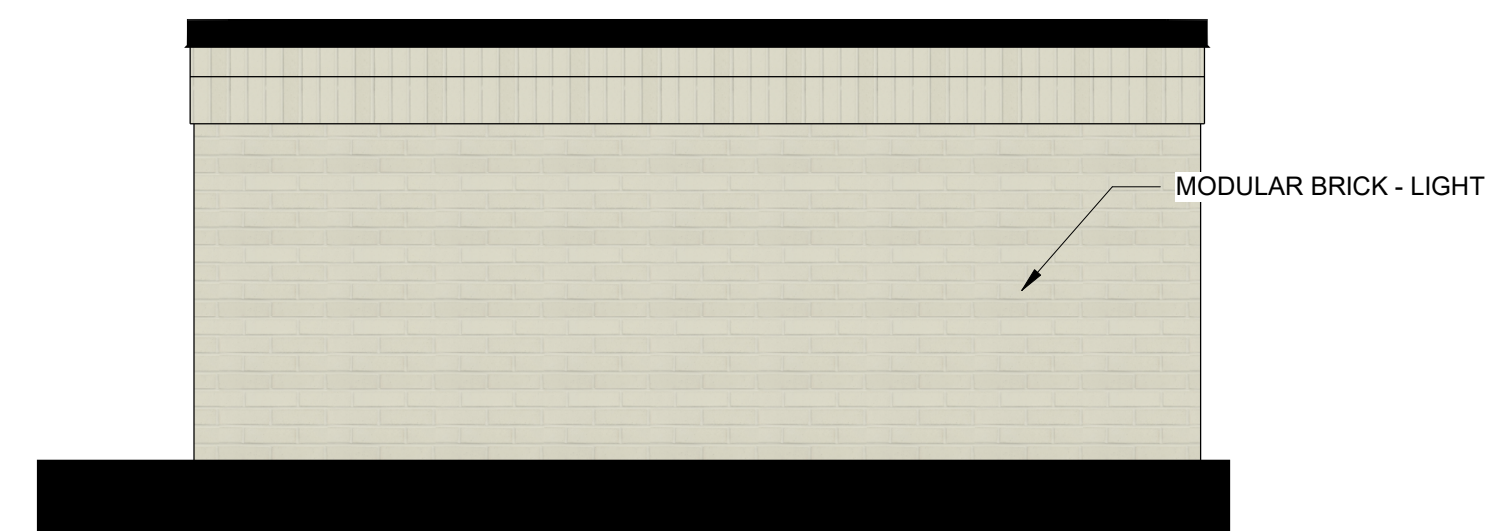

**2 RIGHT ELEVATION**  
SCALE: 3/8" = 1'-0"

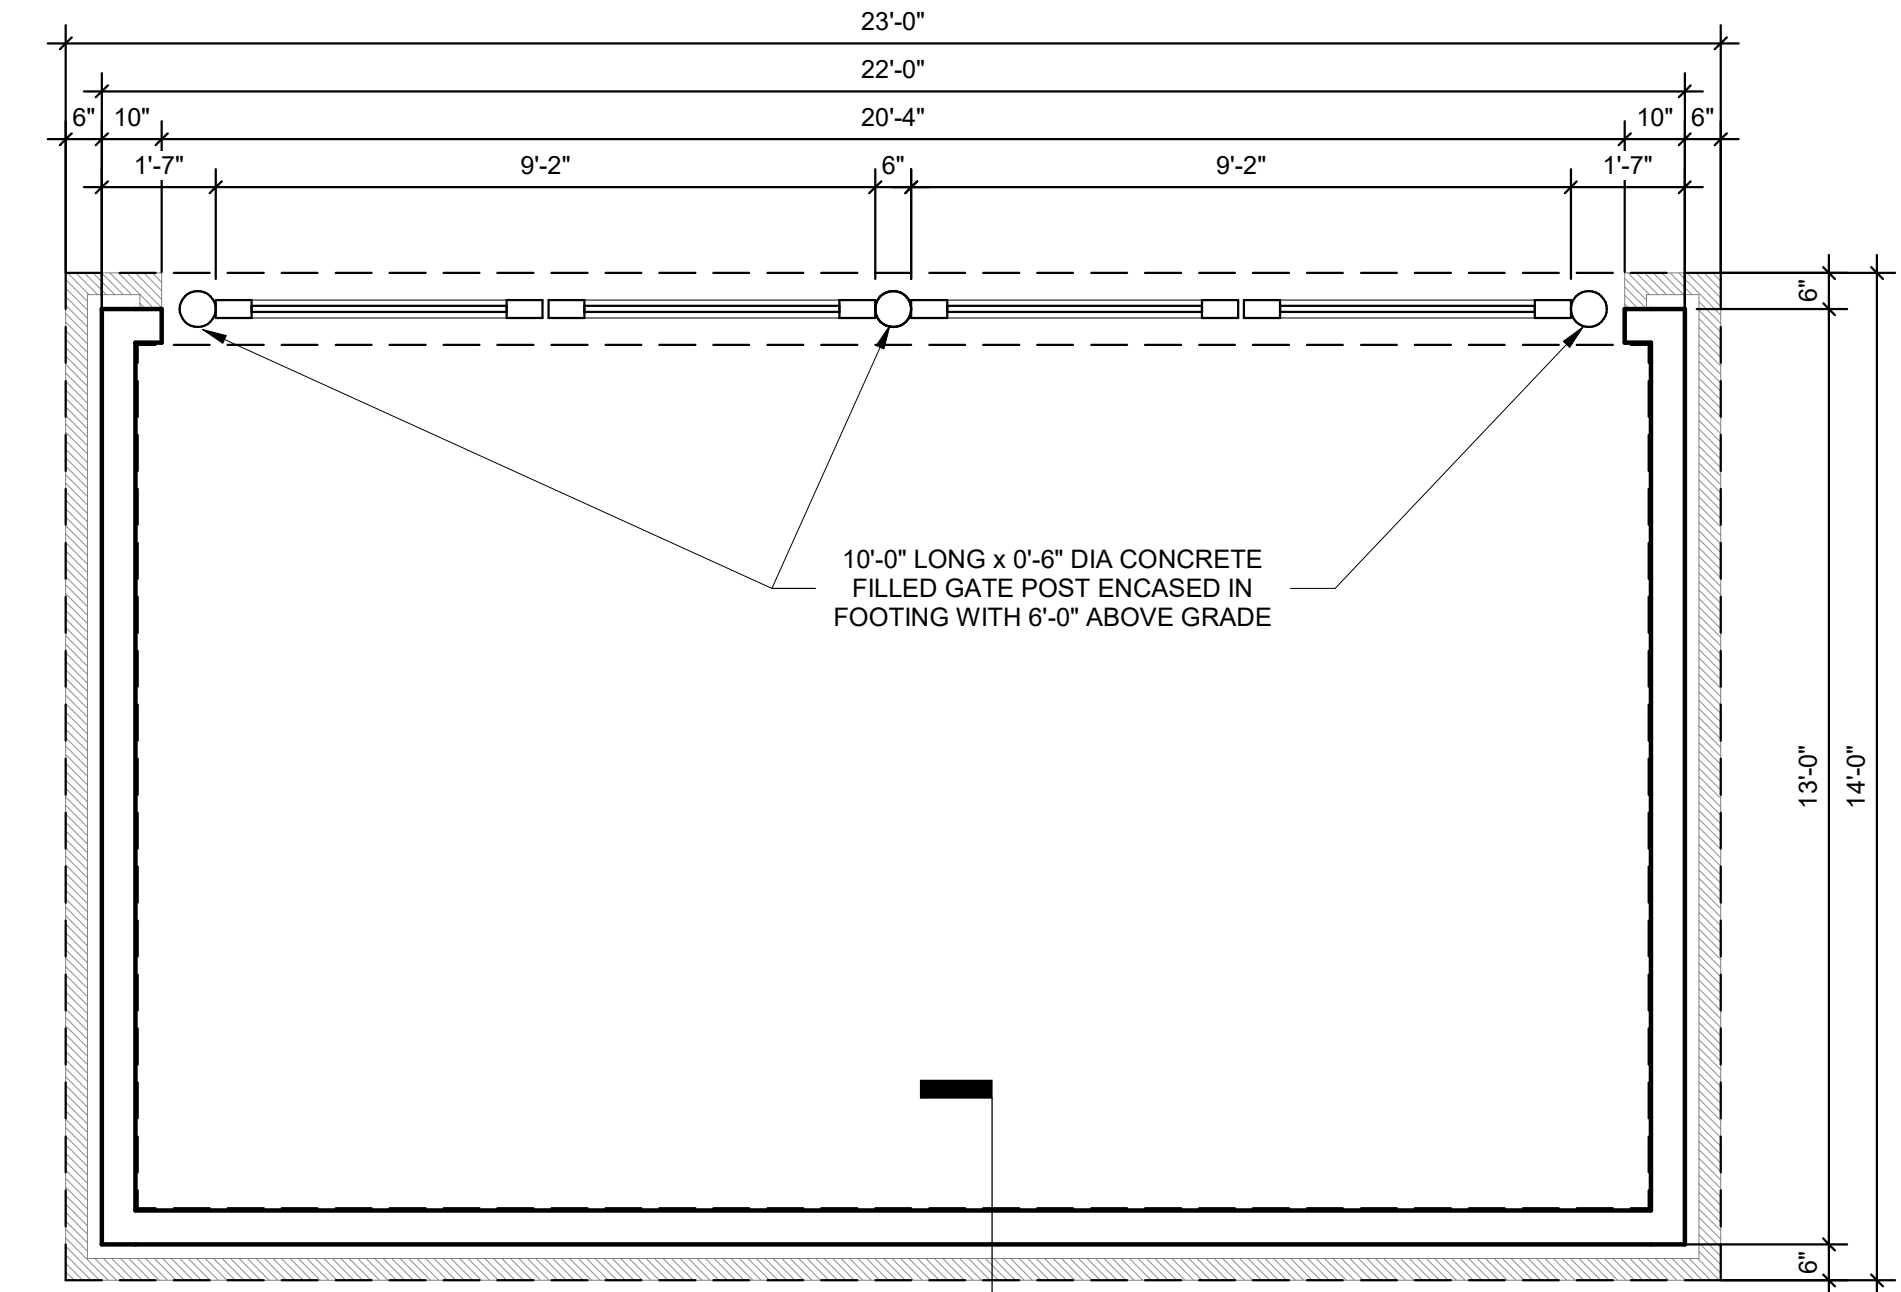

**1 PLAN**  
SCALE: 3/8" = 1'-0"

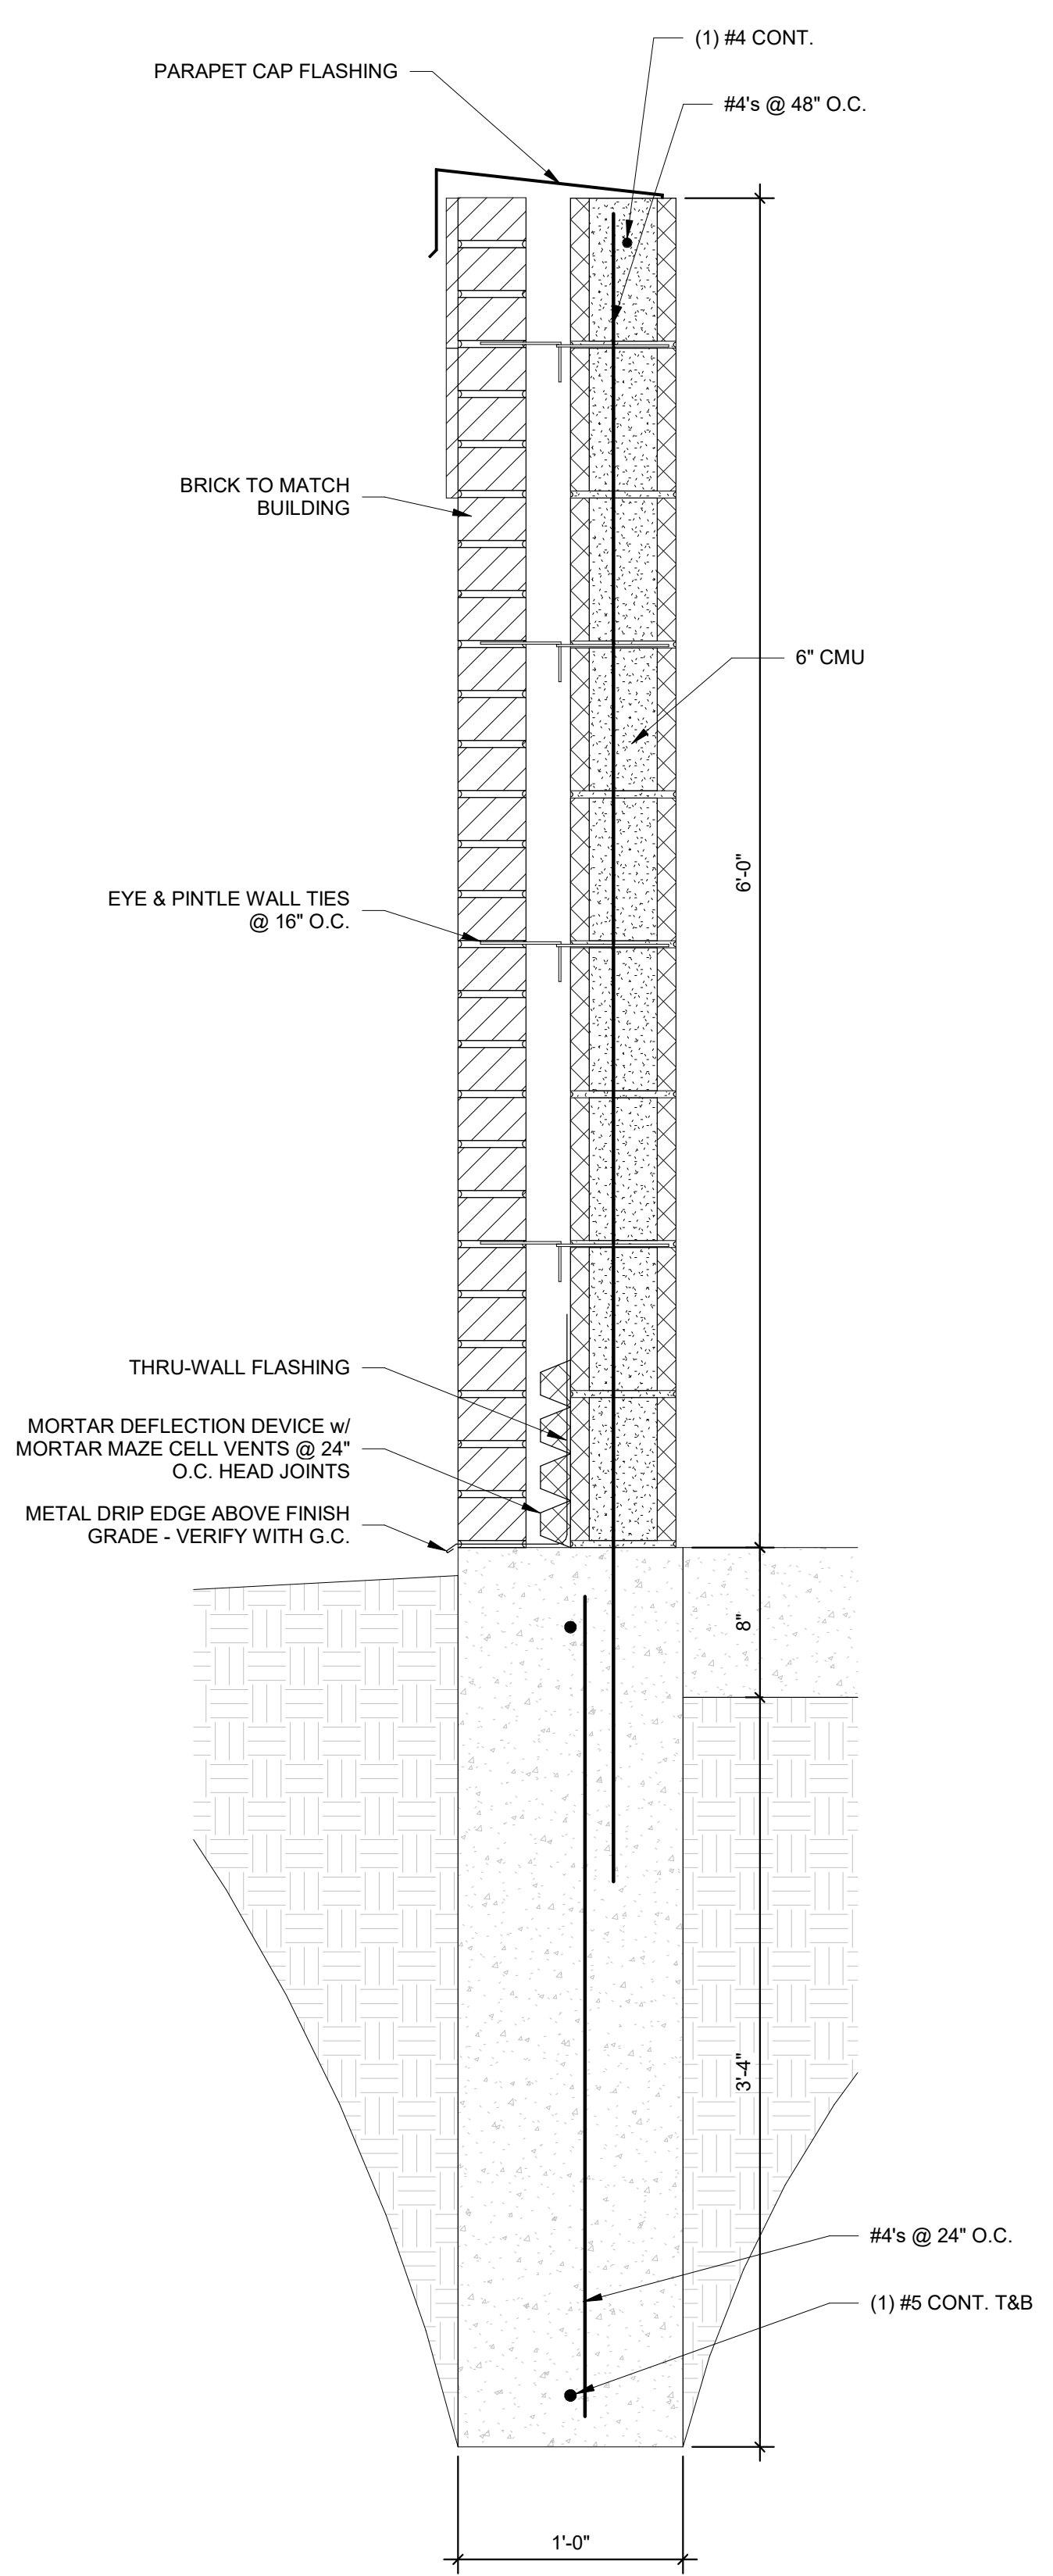

**6 SECTION**  
SCALE: 1 1/2" = 1'-0"