


① SOUTH ELEVATION  
1/8" = 1'-0"

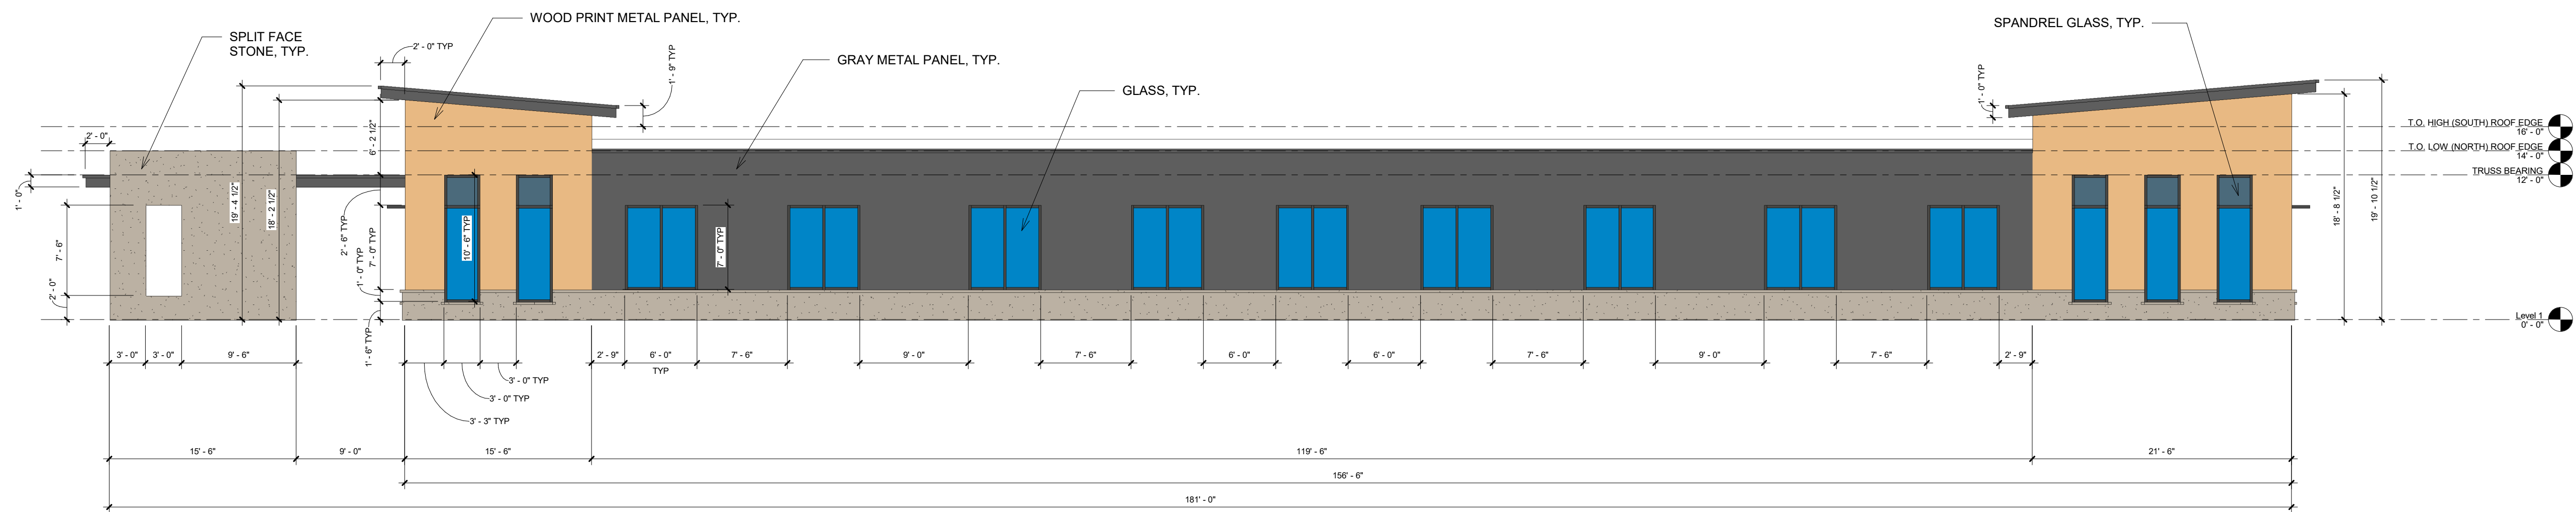

② NORTH ELEVATION  
1/8" = 1'-0"

SOUTH ELEVATION (BUILDING ONLY)		
	TOTAL SF:	% OF ELEVATION:
SPLIT FACE STONE	886	35%
WOOD PRINT METAL PANEL	380	15%
GRAY METAL PANEL	386	15%
SPANDREL GLASS	80	3%
GLASS	808	32%
HM DOOR	0	0%
	<b>2540</b>	<b>100%</b>

NORTH ELEVATION (BUILDING ONLY)		
	TOTAL SF:	% OF ELEVATION:
SPLIT FACE STONE	567	23%
WOOD PRINT METAL PANEL	324	13%
GRAY METAL PANEL	1054	42%
SPANDREL GLASS	40	2%
GLASS	498	20%
HM DOOR	0	0%
	<b>2483</b>	<b>100%</b>

EAST ELEVATION (BUILDING ONLY)		
	TOTAL SF:	% OF ELEVATION:
SPLIT FACE STONE	695	49%
WOOD PRINT METAL PANEL	230	16%
GRAY METAL PANEL	141	10%
SPANDREL GLASS	32	2%
GLASS	264	19%
HM DOOR	52	4%
	<b>1414</b>	<b>100%</b>

WEST ELEVATION (BUILDING ONLY)		
	TOTAL SF:	% OF ELEVATION:
SPLIT FACE STONE	767	54%
WOOD PRINT METAL PANEL	259	18%
GRAY METAL PANEL	69	5%
SPANDREL GLASS	32	2%
GLASS	264	19%
HM DOOR	26	2%
	<b>1417</b>	<b>100%</b>

ELEVATION TOTALS (BUILDING ONLY)		
	TOTAL SF:	% OF ELEVATION:
SPLIT FACE STONE	2915	37%
WOOD PRINT METAL PANEL	1193	15%
GRAY METAL PANEL	1650	21%
SPANDREL GLASS	184	2%
GLASS	1834	23%
HM DOOR	78	1%
	<b>7854</b>	<b>100%</b>

MATERIAL LEGEND	
	SPLIT FACE STONE
	WOOD PRINT METAL PANEL
	GRAY METAL PANEL
	SPANDREL GLASS
	GLASS

**THE PLANNERS TAX  
& ACCOUNTING +  
AMERIPRISE  
FINANCIAL**


**15705 SE  
UNIVERSITY AVE  
WAUKEE, IA 50263**

**EXTERIOR  
ELEVATIONS**


Project number	-
Date	8-19-2025
Drawn by	BMF
Checked by	-

**E101**


Scale	As indicated
-------	--------------

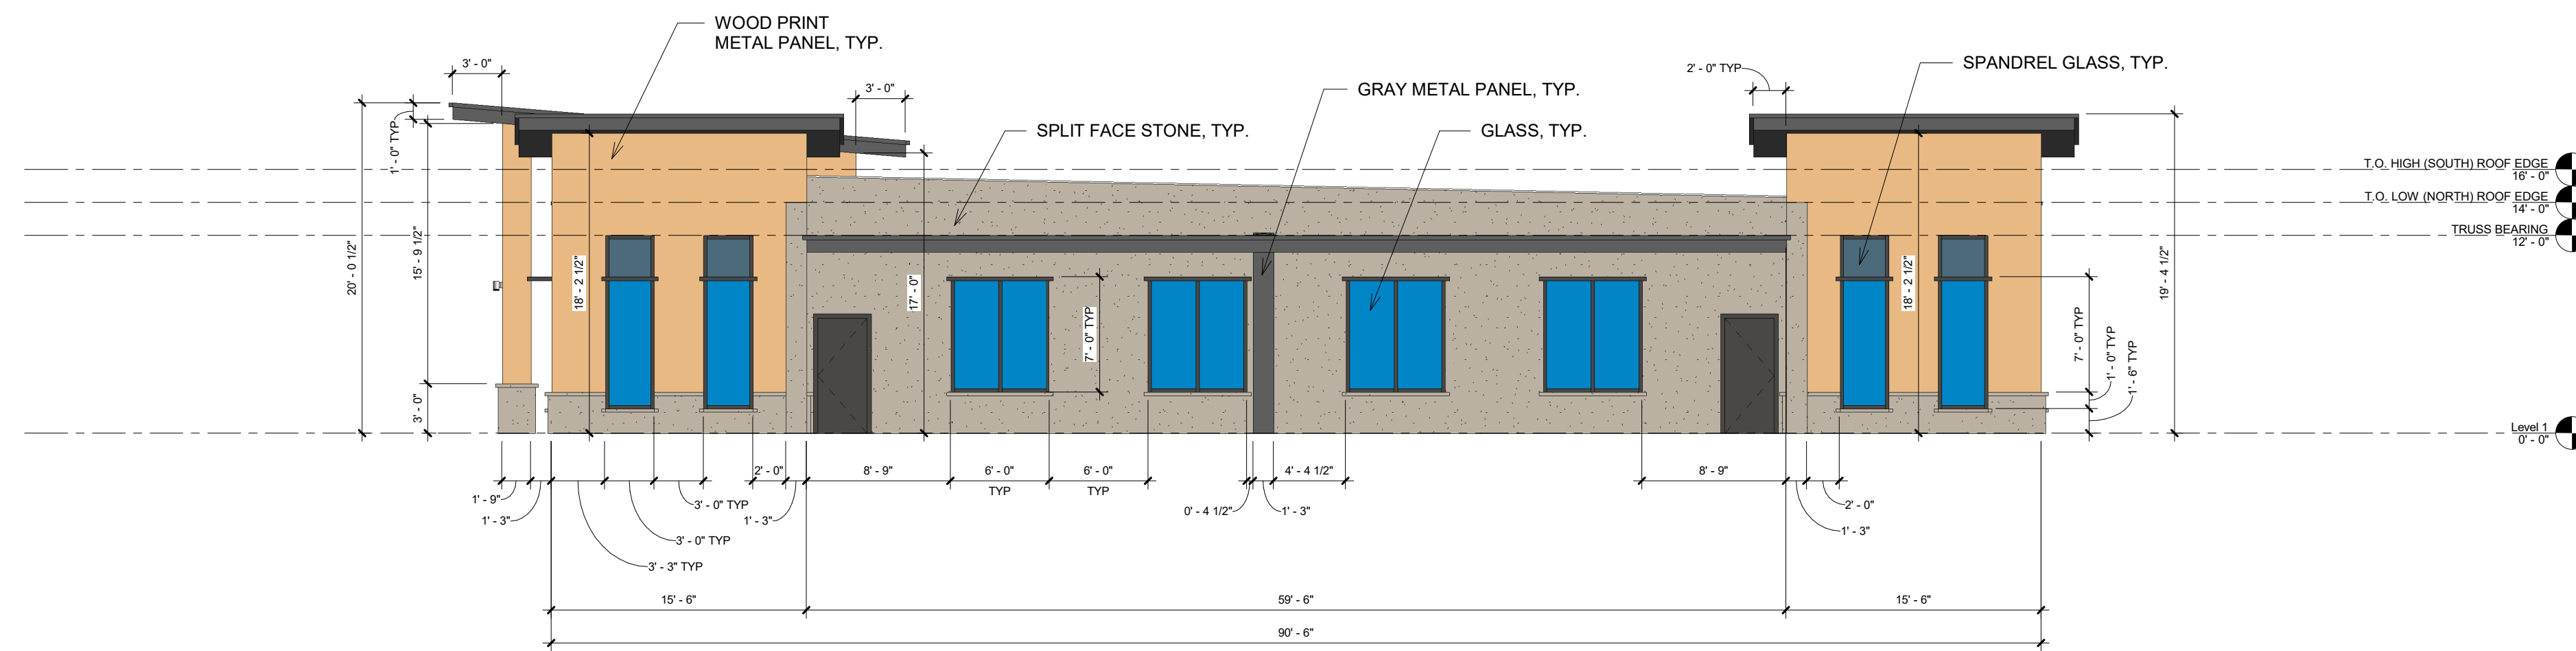


1 EAST ELEVATION  
1/8" = 1'-0"

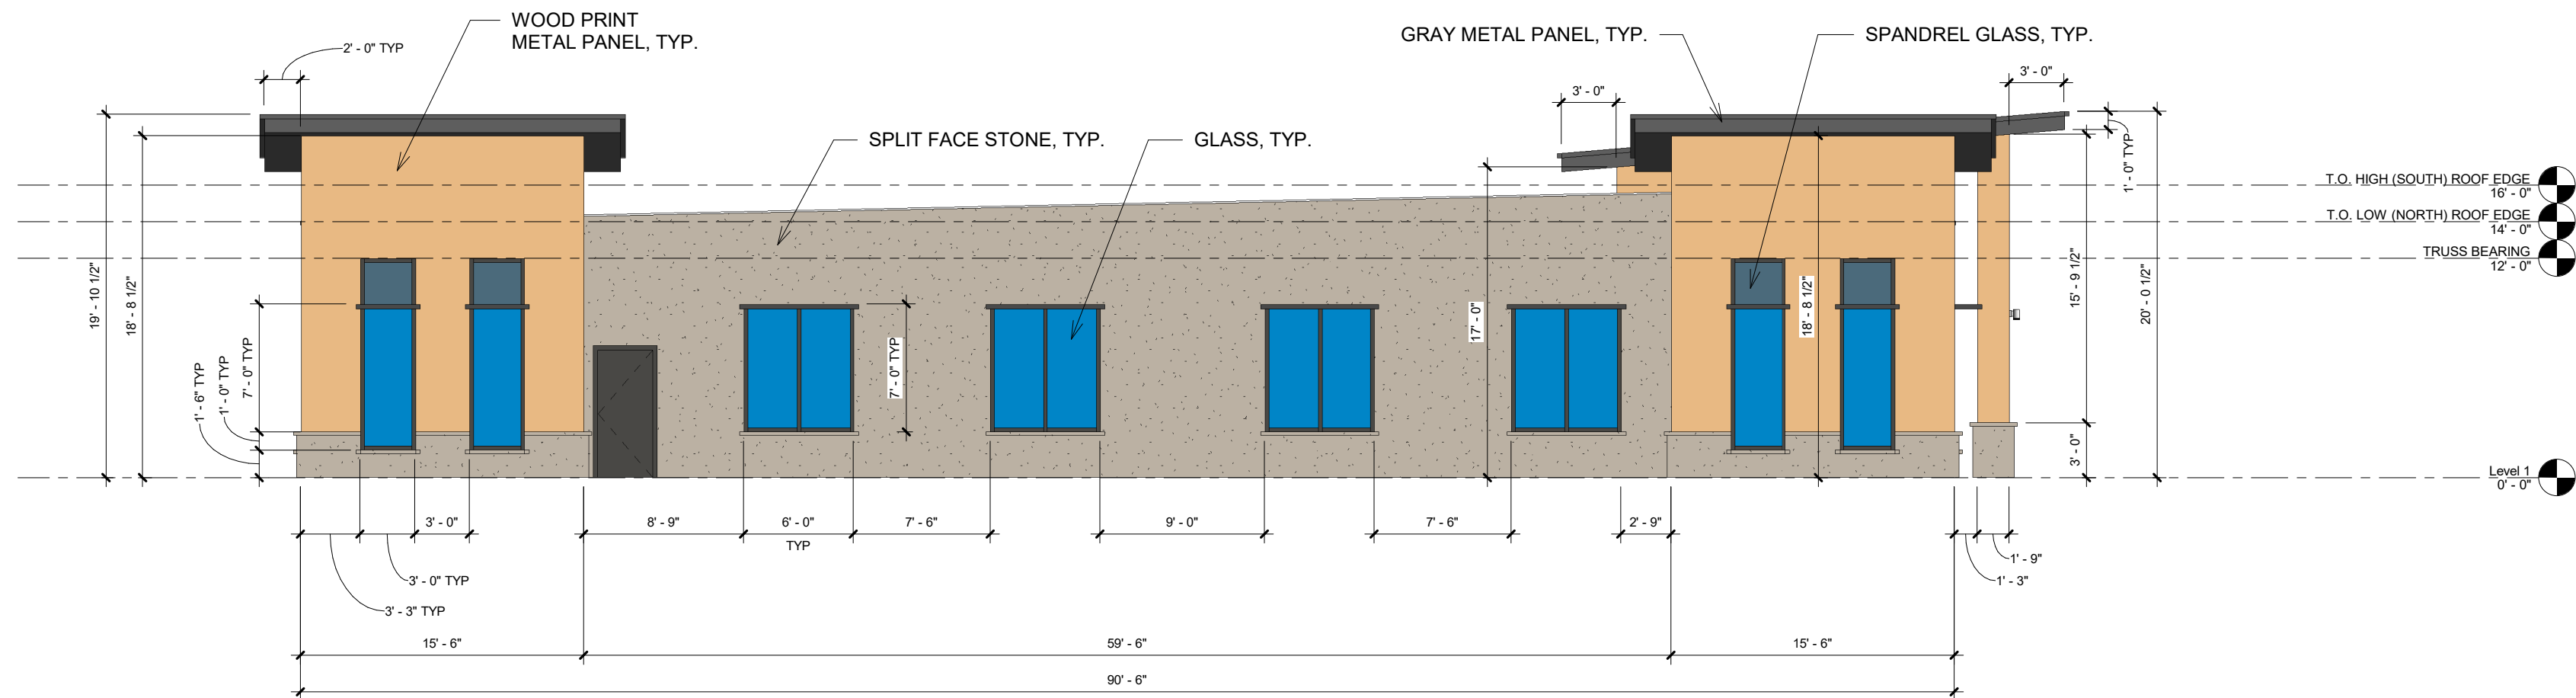


2 WEST ELEVATION  
1/8" = 1'-0"

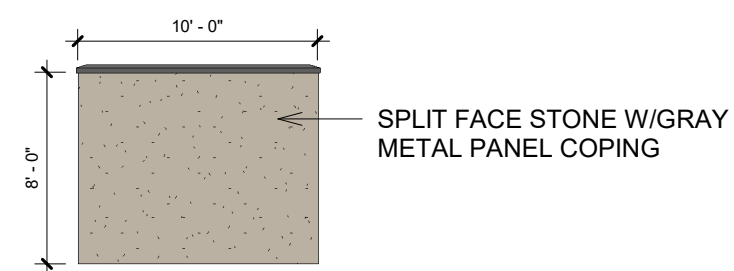


3 TRASH ENCLOSURE - WEST ELEVATION  
1/8" = 1'-0"

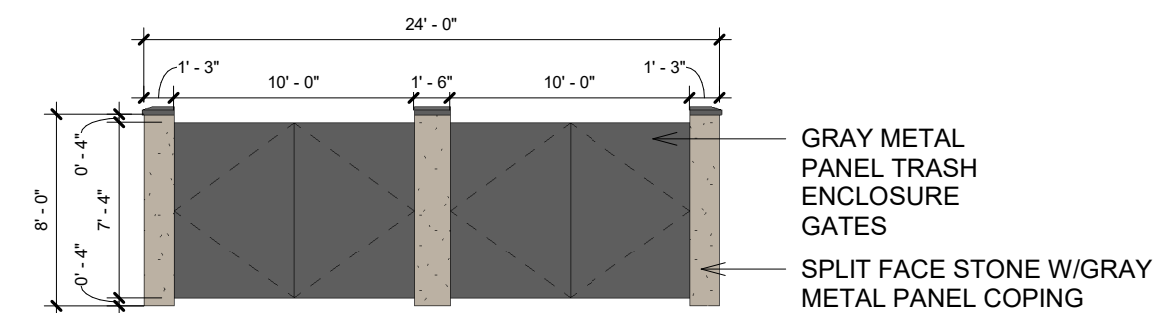

4 TRASH ENCLOSURE - SOUTH ELEVATION  
1/8" = 1'-0"

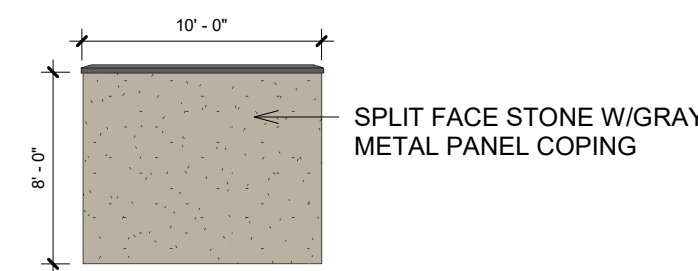

5 TRASH ENCLOSURE - EAST ELEVATION  
1/8" = 1'-0"

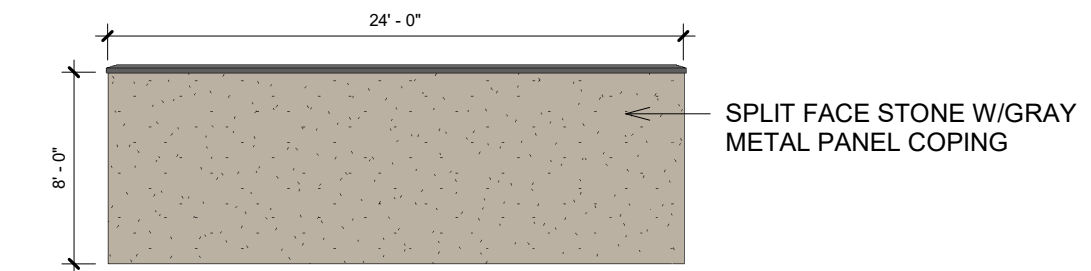

6 TRASH ENCLOSURE - NORTH ELEVATION  
1/8" = 1'-0"

SOUTH ELEVATION (BUILDING ONLY)		
	TOTAL SF:	% OF ELEVATION:
SPLIT FACE STONE	886	35%
WOOD PRINT METAL PANEL	380	15%
GRAY METAL PANEL	386	15%
SPANDREL GLASS	80	3%
GLASS	808	32%
HM DOOR	0	0%
	<b>2540</b>	<b>100%</b>

NORTH ELEVATION (BUILDING ONLY)		
	TOTAL SF:	% OF ELEVATION:
SPLIT FACE STONE	567	23%
WOOD PRINT METAL PANEL	324	13%
GRAY METAL PANEL	1054	42%
SPANDREL GLASS	40	2%
GLASS	498	20%
HM DOOR	0	0%
	<b>2483</b>	<b>100%</b>

EAST ELEVATION (BUILDING ONLY)		
	TOTAL SF:	% OF ELEVATION:
SPLIT FACE STONE	695	49%
WOOD PRINT METAL PANEL	230	16%
GRAY METAL PANEL	141	10%
SPANDREL GLASS	32	2%
GLASS	264	19%
HM DOOR	52	4%
	<b>1414</b>	<b>100%</b>

WEST ELEVATION (BUILDING ONLY)		
	TOTAL SF:	% OF ELEVATION:
SPLIT FACE STONE	767	54%
WOOD PRINT METAL PANEL	259	18%
GRAY METAL PANEL	69	5%
SPANDREL GLASS	32	2%
GLASS	264	19%
HM DOOR	26	2%
	<b>1417</b>	<b>100%</b>

ELEVATION TOTALS (BUILDING ONLY)		
	TOTAL SF:	% OF ELEVATION:
SPLIT FACE STONE	2915	37%
WOOD PRINT METAL PANEL	1193	15%
GRAY METAL PANEL	1650	21%
SPANDREL GLASS	184	2%
GLASS	1834	23%
HM DOOR	78	1%
	<b>7854</b>	<b>100%</b>

MATERIAL LEGEND	
	SPLIT FACE STONE
	WOOD PRINT METAL PANEL
	GRAY METAL PANEL
	SPANDREL GLASS
	GLASS

THE PLANNERS TAX  
& ACCOUNTING +  
AMERIPRISE  
FINANCIAL

15705 SE  
UNIVERSITY AVE  
WAUKEE, IA 50263

EXTERIOR  
ELEVATIONS

Project number	-
Date	8-19-2025
Drawn by	BMF
Checked by	-

E102

Scale	As indicated
-------	--------------