



1 MAIN FLOOR PLAN
SCALE: 3/16" = 1'-0"


KEYNOTE LEGEND	
04.14	LEAVE EVERY 4TH CMU BLOCK OUT AT BASE OF THE PERIMETER FOR DRAINAGE
05.32	STEEL FABRICATED ROOF ACCESS HATCH LADDER, PAINT
06.42	QUARTZ COUNTERTOP W/ SQUARE EASED EDGES, 1" OVERHANG ON ALL SIDES. PROVIDE 4" TALL BACKSPLASH AND 4" SIDE SPLASH AT ALL SINK LOCATIONS. SS-1
06.45	PLASTIC LAMINATE 12" DEEP PARTICLE BOARD WALL CABINETS WITH LIGHT VALANCE, PLAM-1
09.26	FRP PANELS BEHIND MOP SINK. 4" WIDE 4" HIGH EACH WALL WITH TRIM AT THE TOP
09.27	SHEATH WALLS WITH 3/4" PLYWOOD & 5/8" GYP. BD. TYP. ALL WALLS IN ROOM
10.05	WATER FOUNTAIN. SEE PLUMBING DRAWINGS
10.14	FIRE EXTINGUISHER CABINET
11.03	ITM. REQUIRES THROUGH WALL PENETRATION. COORDINATE WITH MANUFACTURER. REDUCE METAL FRAMING DEPTH TO ACCOMMODATE ITM THROAT DEPTH. CAULK AROUND PERIMETER. OFCI.
11.04	NIGHT DEPOSIT / CASH SAFE. REQUIRES THROUGH WALL PENETRATION COORDINATE WITH MANUFACTURER. OFCI.
11.08	COIN COUNTER, OFCI
11.14	FURNITURE BY DIRTT. REQUIRES ELECTRICAL FLOOR BOX. COORDINATE FINAL LOCATION WITH OWNER
11.15	INTERACTIVE WALL, OFCI
11.19	IPAD CHARGING STATION, CASEWORK BY OTHERS
11.21	LARGE SAFE, OFCI
11.22	ITM. REQUIRES ELECTRICAL FLOOR BOXES. COORDINATE FINAL LOCATION WITH OWNER. OFCI
11.28	MOP/BROOM HOLDER, CFCI
11.29	MEDIA WALL, OFCI
11.30	ITM, OFCI.
22.11	MOP SINK. SEE PLUMBING DRAWINGS

FLOOR PLAN LEGEND	
	CARPET (SEE FINISH SCHEDULE FOR TYPE)
	WALK-OFF CARPET (SEE FINISH SCHEDULE FOR TYPE)
	STAINED & POLISHED CONCRETE
	SEALED CONCRETE
	GLAZED OPENING MARK
	DASHED LINE REPRESENTS ITEMS BY OTHERS

FLOOR PLAN GENERAL NOTES

- ALL WORK SHALL COMPLY WITH APPLICABLE CODES AND ORDINANCE IN FORCE AT TIME OF CONSTRUCTION.
- UNLESS NOTED OTHERWISE, THE PLAN DIMENSIONS SHOWN ARE:
 - TYPICALLY TO THE EXTERIOR FACE OF WALL
 - ON INTERIOR WALLS DIMENSIONS ARE TO FACE OF THE STUD.
 - ON INTERIOR WALLS INTERSECTING EXTERIOR WALLS, THE DIMENSION LINE IS TO THE FACE OF STUD OF THE EXTERIOR WALL.
 - IF DIMENSION POINT IS IN QUESTION, CONTACT ARCHITECT.
 - DOORS NOT LOCATED BY DIMENSION ON PLANS OR DETAILS SHALL BE INSTALLED SUCH THAT THE DOOR, WHEN OPEN 90 DEGREES, IS PARALLEL TO ADJACENT WALL. DOORS ARE TO BE INSTALLED SO THAT THE HINGE-SIDE JAMB IS 4" FROM THE ADJACENT WALL. COORDINATE WITH DOOR HARDWARE.
- CONTRACTORS SHALL CONSULT PLANS OF ALL TRADES FOR OPENING AND ROUGH-OUTS THROUGH SLABS, WALLS, ROOFS BEFORE PROCEEDING WITH WORK
- REFER TO THE SPECIFICATIONS FOR ACCESS. DOORS AND CONSULT WITH MECHANICAL CONTRACTOR FOR EXACT LOCATIONS OF ACCESS REQUIRED BY THEIR WORK. ACCESS MUST BE PROVIDED FOR ALL CONCEALED VALVES, DAMPER CONTROLS, ELECTRICAL JUNCTION BOXES, ETC. OBTAIN ARCHITECT'S APPROVAL IN LOCATING ALL ACCESS DOORS PRIOR TO INSTALLATION. IF NO ACCESS DOOR IS SPECIFIED PROVIDE A DOOR LARGE ENOUGH TO FULLY ACCESS CONTROLS.
- SEE CIVIL LANDSCAPE, STRUCTURAL, MECHANICAL, AND ELECTRICAL DRAWINGS FOR ADDITIONAL NOTES AND SYMBOLS.
- SEE DOOR SCHEDULE SHEET FOR STOREFRONT AND CURTAIN WALL FRAMING ELEVATIONS.
- DOORS SHOWN AS LIGHT GRAY DASHED LINES ARE PROVIDED BY THE FURNITURE SYSTEM MANUFACTURER. COORDINATE OPENING SIZE AND LOCATION WITH FURNITURE SYSTEM MANUFACTURER PRIOR TO FRAMING. ALL OPENINGS SHOULD BE WRAPPED IN DRYWALL.
- ALL PIPES ON ROOF TO BE PAINTED YELLOW
- COORDINATE ALL FURNITURE SYSTEM DIMENSIONS AND LOCATIONS WITH FURNITURE SYSTEM MANUFACTURER

NOTE: THE BUILDING HAS BEEN REVIEWED AGAINST THE IECC AND EXCEEDS THE MINIMUM REQUIREMENTS.

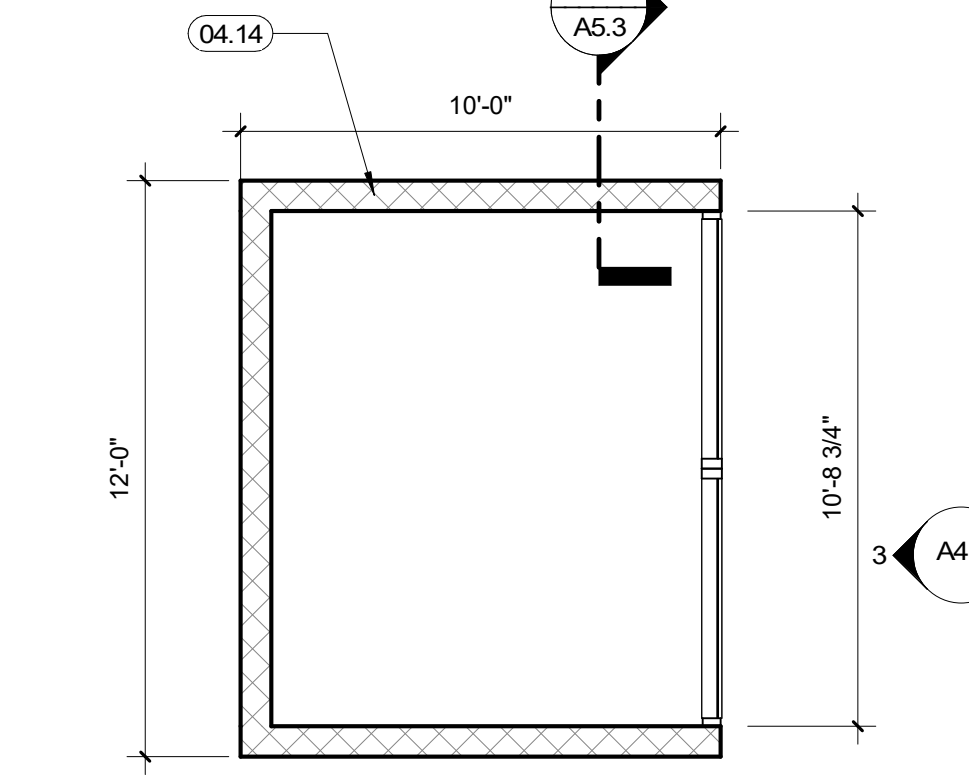


2 DUMPSTER ENCLOSURE
SCALE: 1/4" = 1'-0"

PROJECT TITLE: DUPACO COMMUNITY CREDIT UNION
SHEET TITLE: FLOOR PLANS

PROJECT NUMBER: 2021419
SHEET: A1.1

PROJECT TITLE: DUPACO COMMUNITY CREDIT UNION
SHEET TITLE: FLOOR PLANS
PROJECT NUMBER: 2021419
SHEET: A1.1

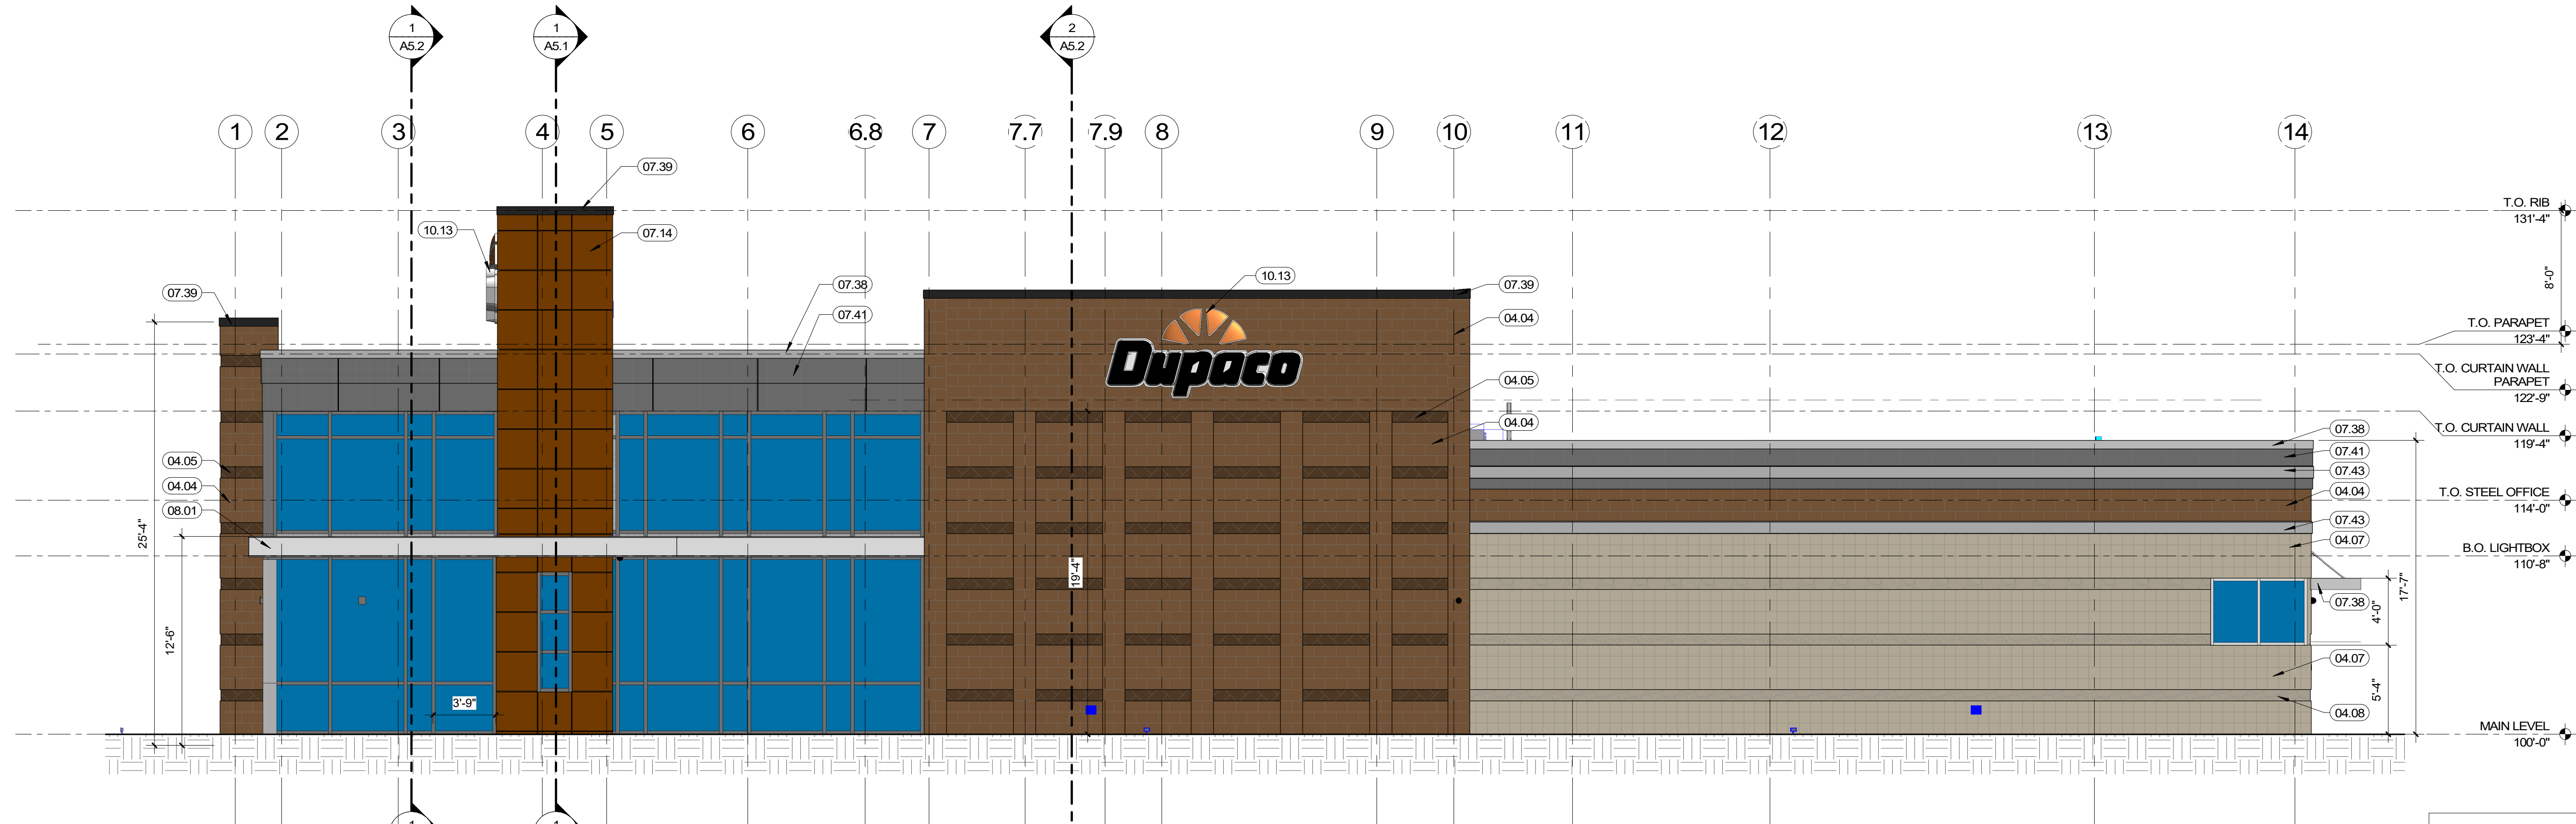

NORTH ELEVATION
2 COLORED
 SCALE: 3/16" = 1'-0"


KEYNOTE LEGEND	
04.04	SMOOTH FACE CMU BLOCK, COLOR 2; SEE ELEVATIONS
04.05	SPLIT FACE CMU BLOCK, COLOR 2; SEE ELEVATIONS
04.07	SMOOTH FACE CMU BLOCK, COLOR 1; SEE ELEVATIONS
04.08	SPLIT FACE CMU BLOCK, COLOR 1; SEE ELEVATIONS
07.14	METAL WALL PANEL (COLOR C)
07.38	METAL COPING (COLOR A)
07.39	METAL COPING (COLOR B)
07.41	PREFINISHED ACM WALL PANEL OVER 1/2" SHEATHING (COLOR A)
07.42	PREFINISHED ACM WALL PANEL OVER 1/2" SHEATHING (COLOR B)
07.43	BREAK METAL TRIM (COLOR A)
08.01	MECHANICAL SCREEN, SEE ELEVATION 2 A2.1
10.13	SIGNAGE BY OTHERS, PROVIDE BLOCKING AS REQUIRED. VERIFY LOCATION WITH OWNER. SEE ELECTRICAL DRAWINGS
11.03	ITM, REQUIRES THROUGH WALL PENETRATION; COORDINATE WITH MANUFACTURER. REDUCE METAL FRAMING DEPTH TO ACCOMMODATE ITM THROAT DEPTH. CAULK AROUND PERIMETER. OFCI.
22.09	OVERFLOW SCUPPER LOCATE TO BE 2" HIGHER THAN ROOF DRAIN, CENTER IN ACM PANEL.

EXTERIOR MATERIALS & COLOR SCHEDULE	
8" SMOOTH BLOCK (COLOR 1):	MIDLANDS CONCRETE CREAM
8" SPLIT FACED BLOCK (COLOR 1):	MIDLANDS CONCRETE CREAM
8" SMOOTH BLOCK (COLOR 2):	MIDLANDS CONCRETE PLUM
8" SPLIT FACED BLOCK (COLOR 2):	MIDLANDS CONCRETE PLUM
MORTAR:	MIDLANDS CONCRETE CREAM
PREFINISHED METAL PANELS & TRIM (COLOR A):	UNA-CLADKYNAR 500 SILVER METALLIC
PREFINISHED METAL PANEL (COLOR B):	UNA-CLADKYNAR 500 CHARCOAL GRAY
PREFINISHED METAL PANELS & TRIM (COLOR C):	METAL DESIGN INC. IN COLOR TO MATCH DQ (DAIRY QUEEN) PEARLESCENT ORANGE
MASONRY CONTROL JOINTS:	BASF SONOLATIC STONE
SEALANT AT DOORS & WINDOWS:	BASF SONOLATIC ANODIZED ALUMINUM
ALUMINUM WINDOW, STOREFRONT & CURTAIN WALL FRAMES:	CLEAR ANODIZED ALUMINUM
GLASS:	1" INSULATED LOW-E EQUAL TO PPG SOLARBAN 67 (3)
STEEL LINTELS IN BLOCK (COLOR 1):	PAINT P3 - SHERWIN WILLIAMS #SW6075 GARRET GRAY
STEEL LINTELS IN BLOCK (COLOR 2):	PAINT P4 - SHERWIN WILLIAMS #SW6033 BATEAU BROWN
MECHANICAL GRILLE IN TALL WALL:	PAINT P5 - TO MATCH DQ (DAIRY QUEEN) PEARLESCENT ORANGE


Material Percentages
 Color 1 - 21%
 Color 2 - 42%
 Glass - 16%
 Metal Panel - 19%

NOTE: ALL CMU TO BE SOURCED FROM KINGS MATERIAL'S CEDAR RAPIDS, IOWA PLANT


EXTERIOR ELEVATION HATCH LEGEND	
	SMOOTH FACE CONCRETE MASONRY UNITS COLOR 1
	SPLIT FACE CONCRETE MASONRY UNITS COLOR 1
	SMOOTH FACE CONCRETE MASONRY UNITS COLOR 2
	SPLIT FACE CONCRETE MASONRY UNITS COLOR 2
	EARTH FILL

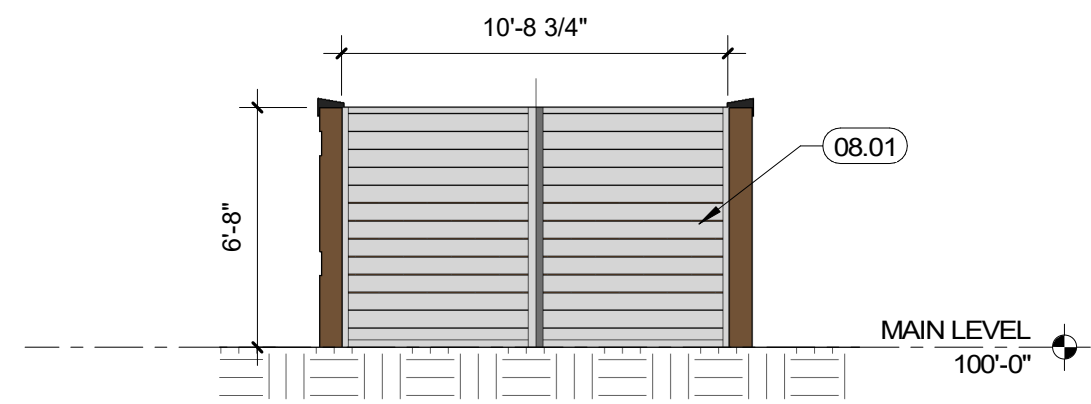

DUMPSITER ENCLOSURE
3 COLORED
 SCALE: 3/16" = 1'-0"

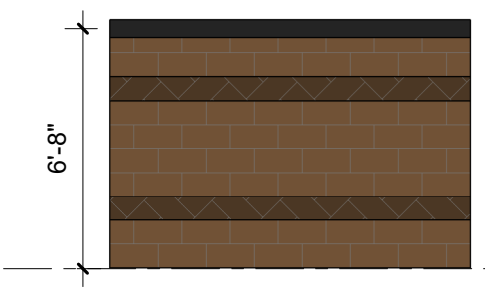

DUMPSITER ENCLOSURE
4 ELEVATION TYP
 SCALE: 3/16" = 1'-0"

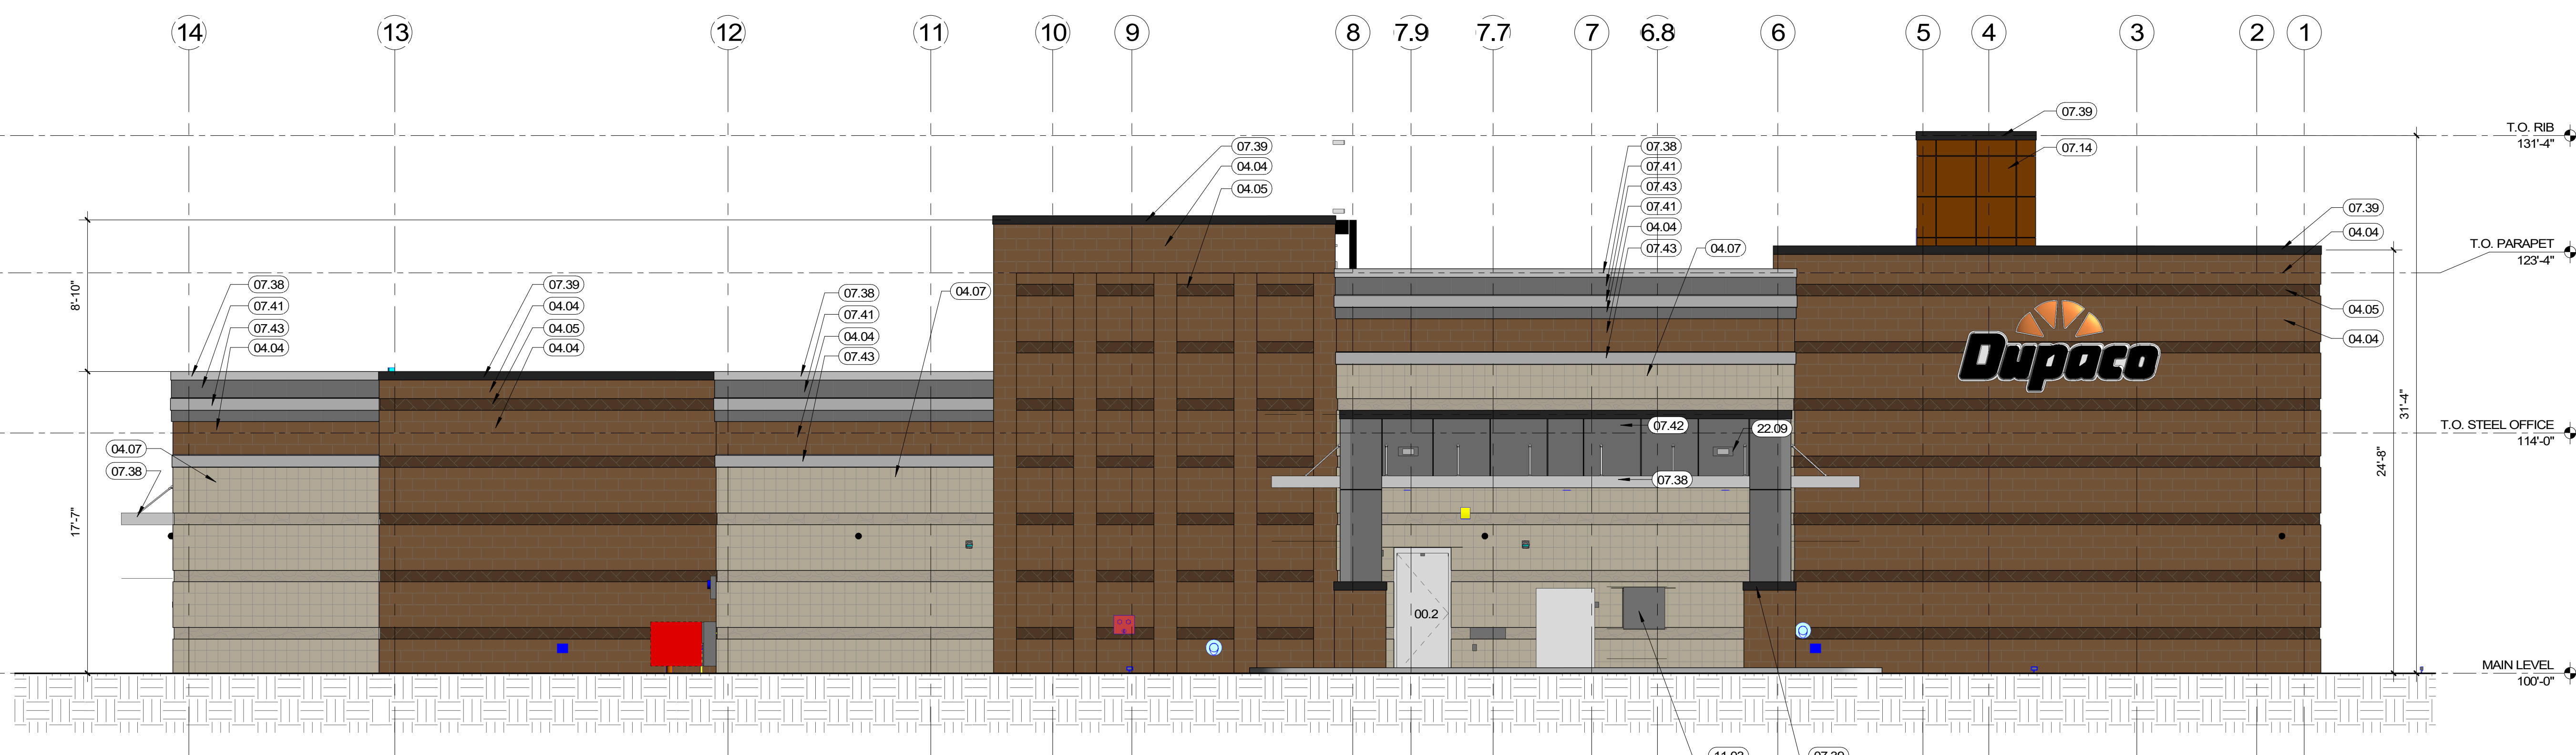

SOUTH ELEVATION
1 COLORED
 SCALE: 3/16" = 1'-0"


IN ASSOCIATION WITH

PROJECT TITLE
 EXTERIOR ELEVATIONS COLORED


PROJECT TITLE
 DUPACO COMMUNITY CREDIT UNION
 WAUKEE

1090 E HICKMAN RD. WAUKEE, IA 50263
 DATE ISSUED 3/16/2022
 REV. NO. DATE
 PROJECT NUMBER
 2021419
 SHEET
A4.4

KEYNOTE LEGEND	
04.04	SMOOTH FACE CMU BLOCK, COLOR 2; SEE ELEVATIONS
04.05	SPLIT FACE CMU BLOCK, COLOR 2; SEE ELEVATIONS
04.07	SMOOTH FACE CMU BLOCK, COLOR 1; SEE ELEVATIONS
07.14	METAL WALL PANEL (COLOR C)
07.38	METAL COPING (COLOR A)
07.39	METAL COPING (COLOR B)
07.41	PREFINISHED ACM WALL PANEL OVER 1/2" SHEATHING (COLOR A)
07.42	PREFINISHED ACM WALL PANEL OVER 1/2" SHEATHING (COLOR B)
07.43	BREAK METAL TRIM (COLOR A)
10.10	LED LIGHT BOX BY SIGNAGE CONTRACTOR
10.13	SIGNAGE BY OTHERS, PROVIDE BLOCKING AS REQUIRED. VERIFY LOCATION WITH OWNER. SEE ELECTRICAL DRAWINGS

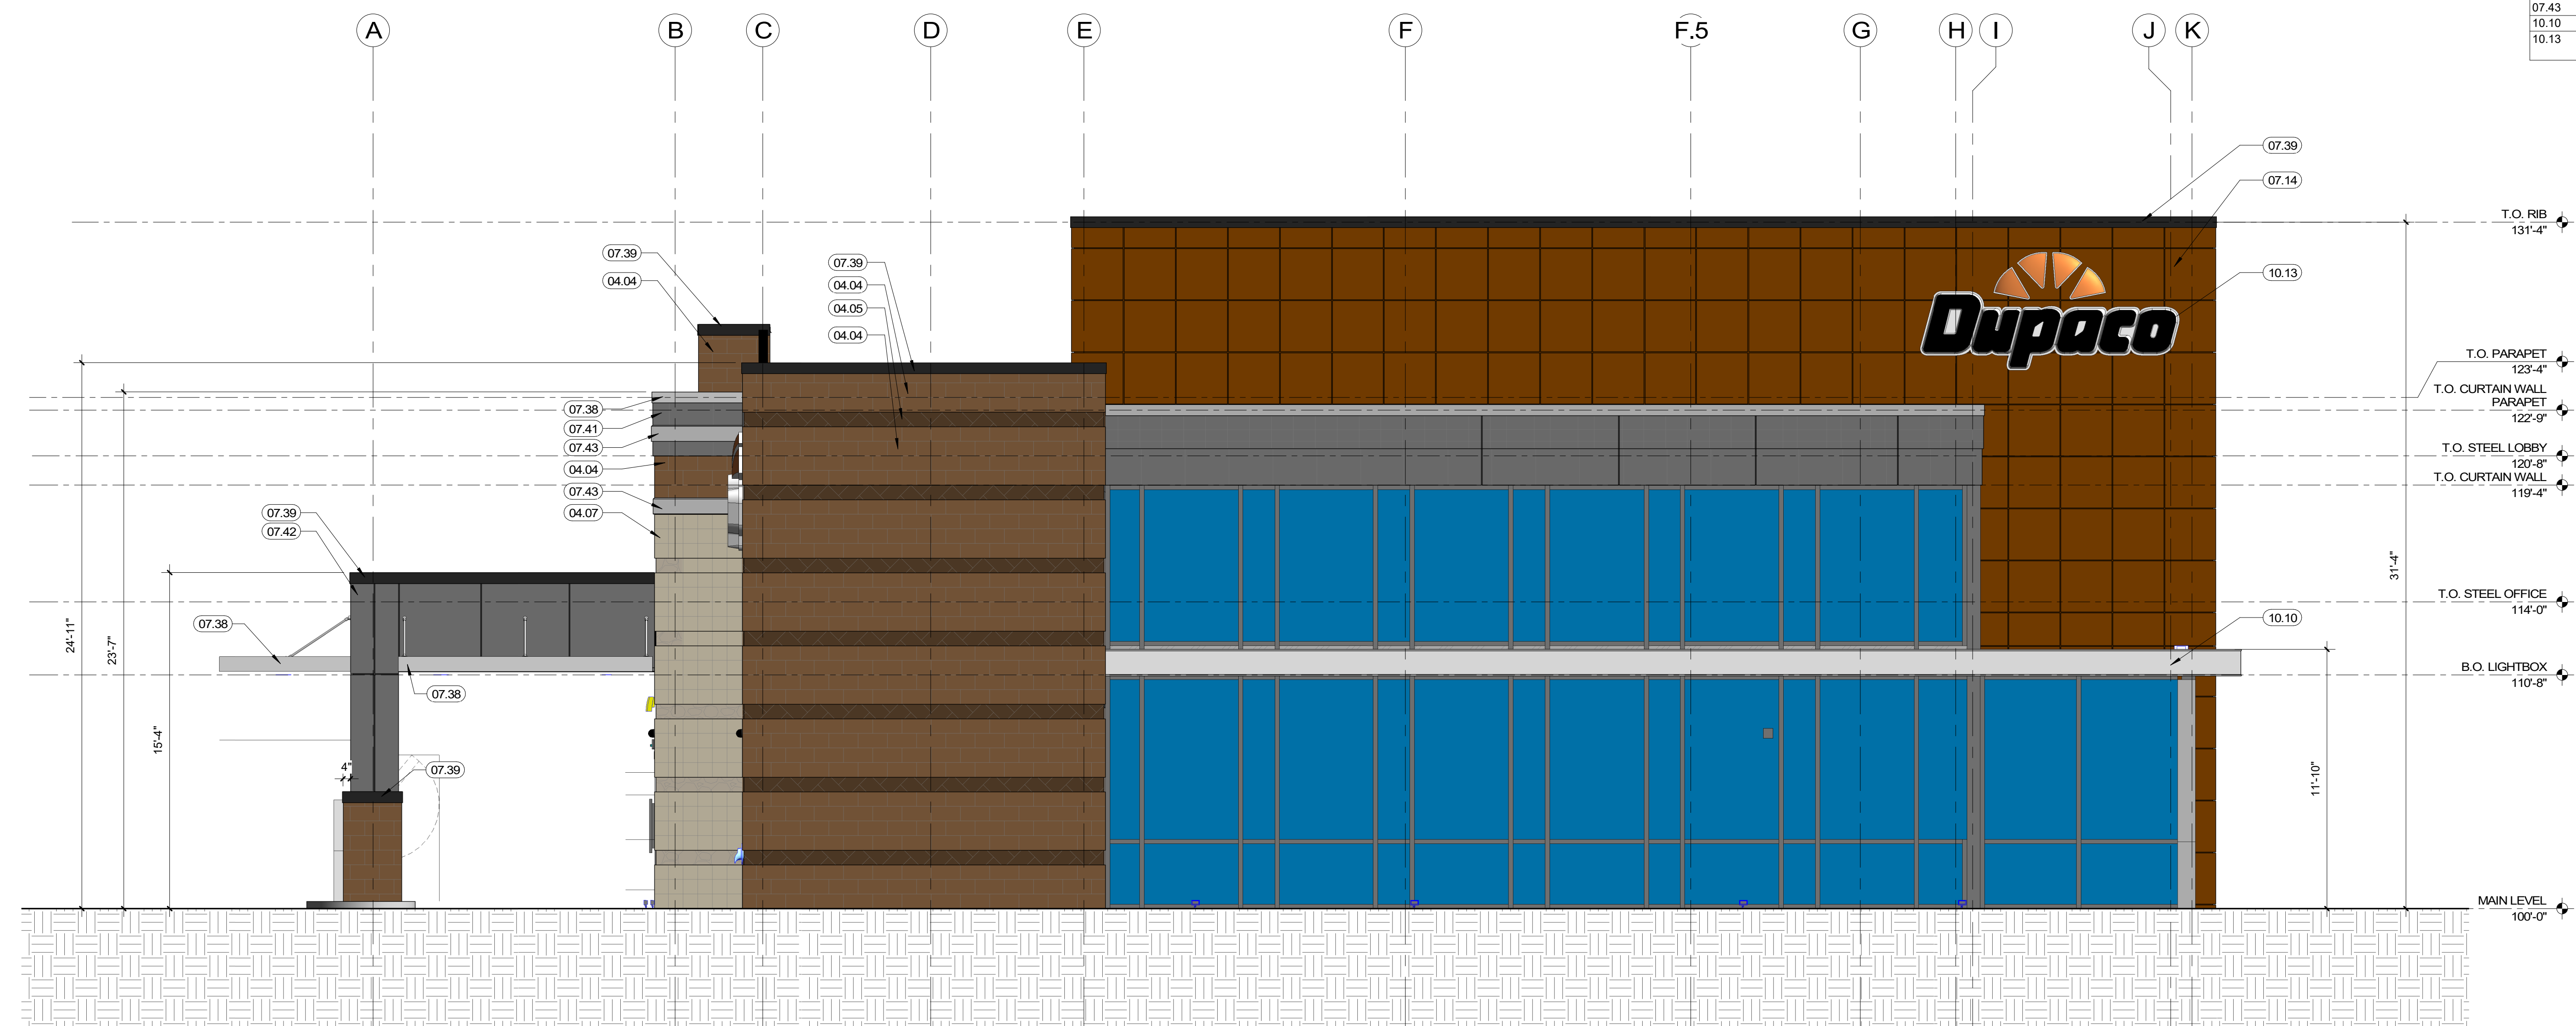

1 EAST ELEVATION COLORED
 SCALE: 1/4" = 1'-0"

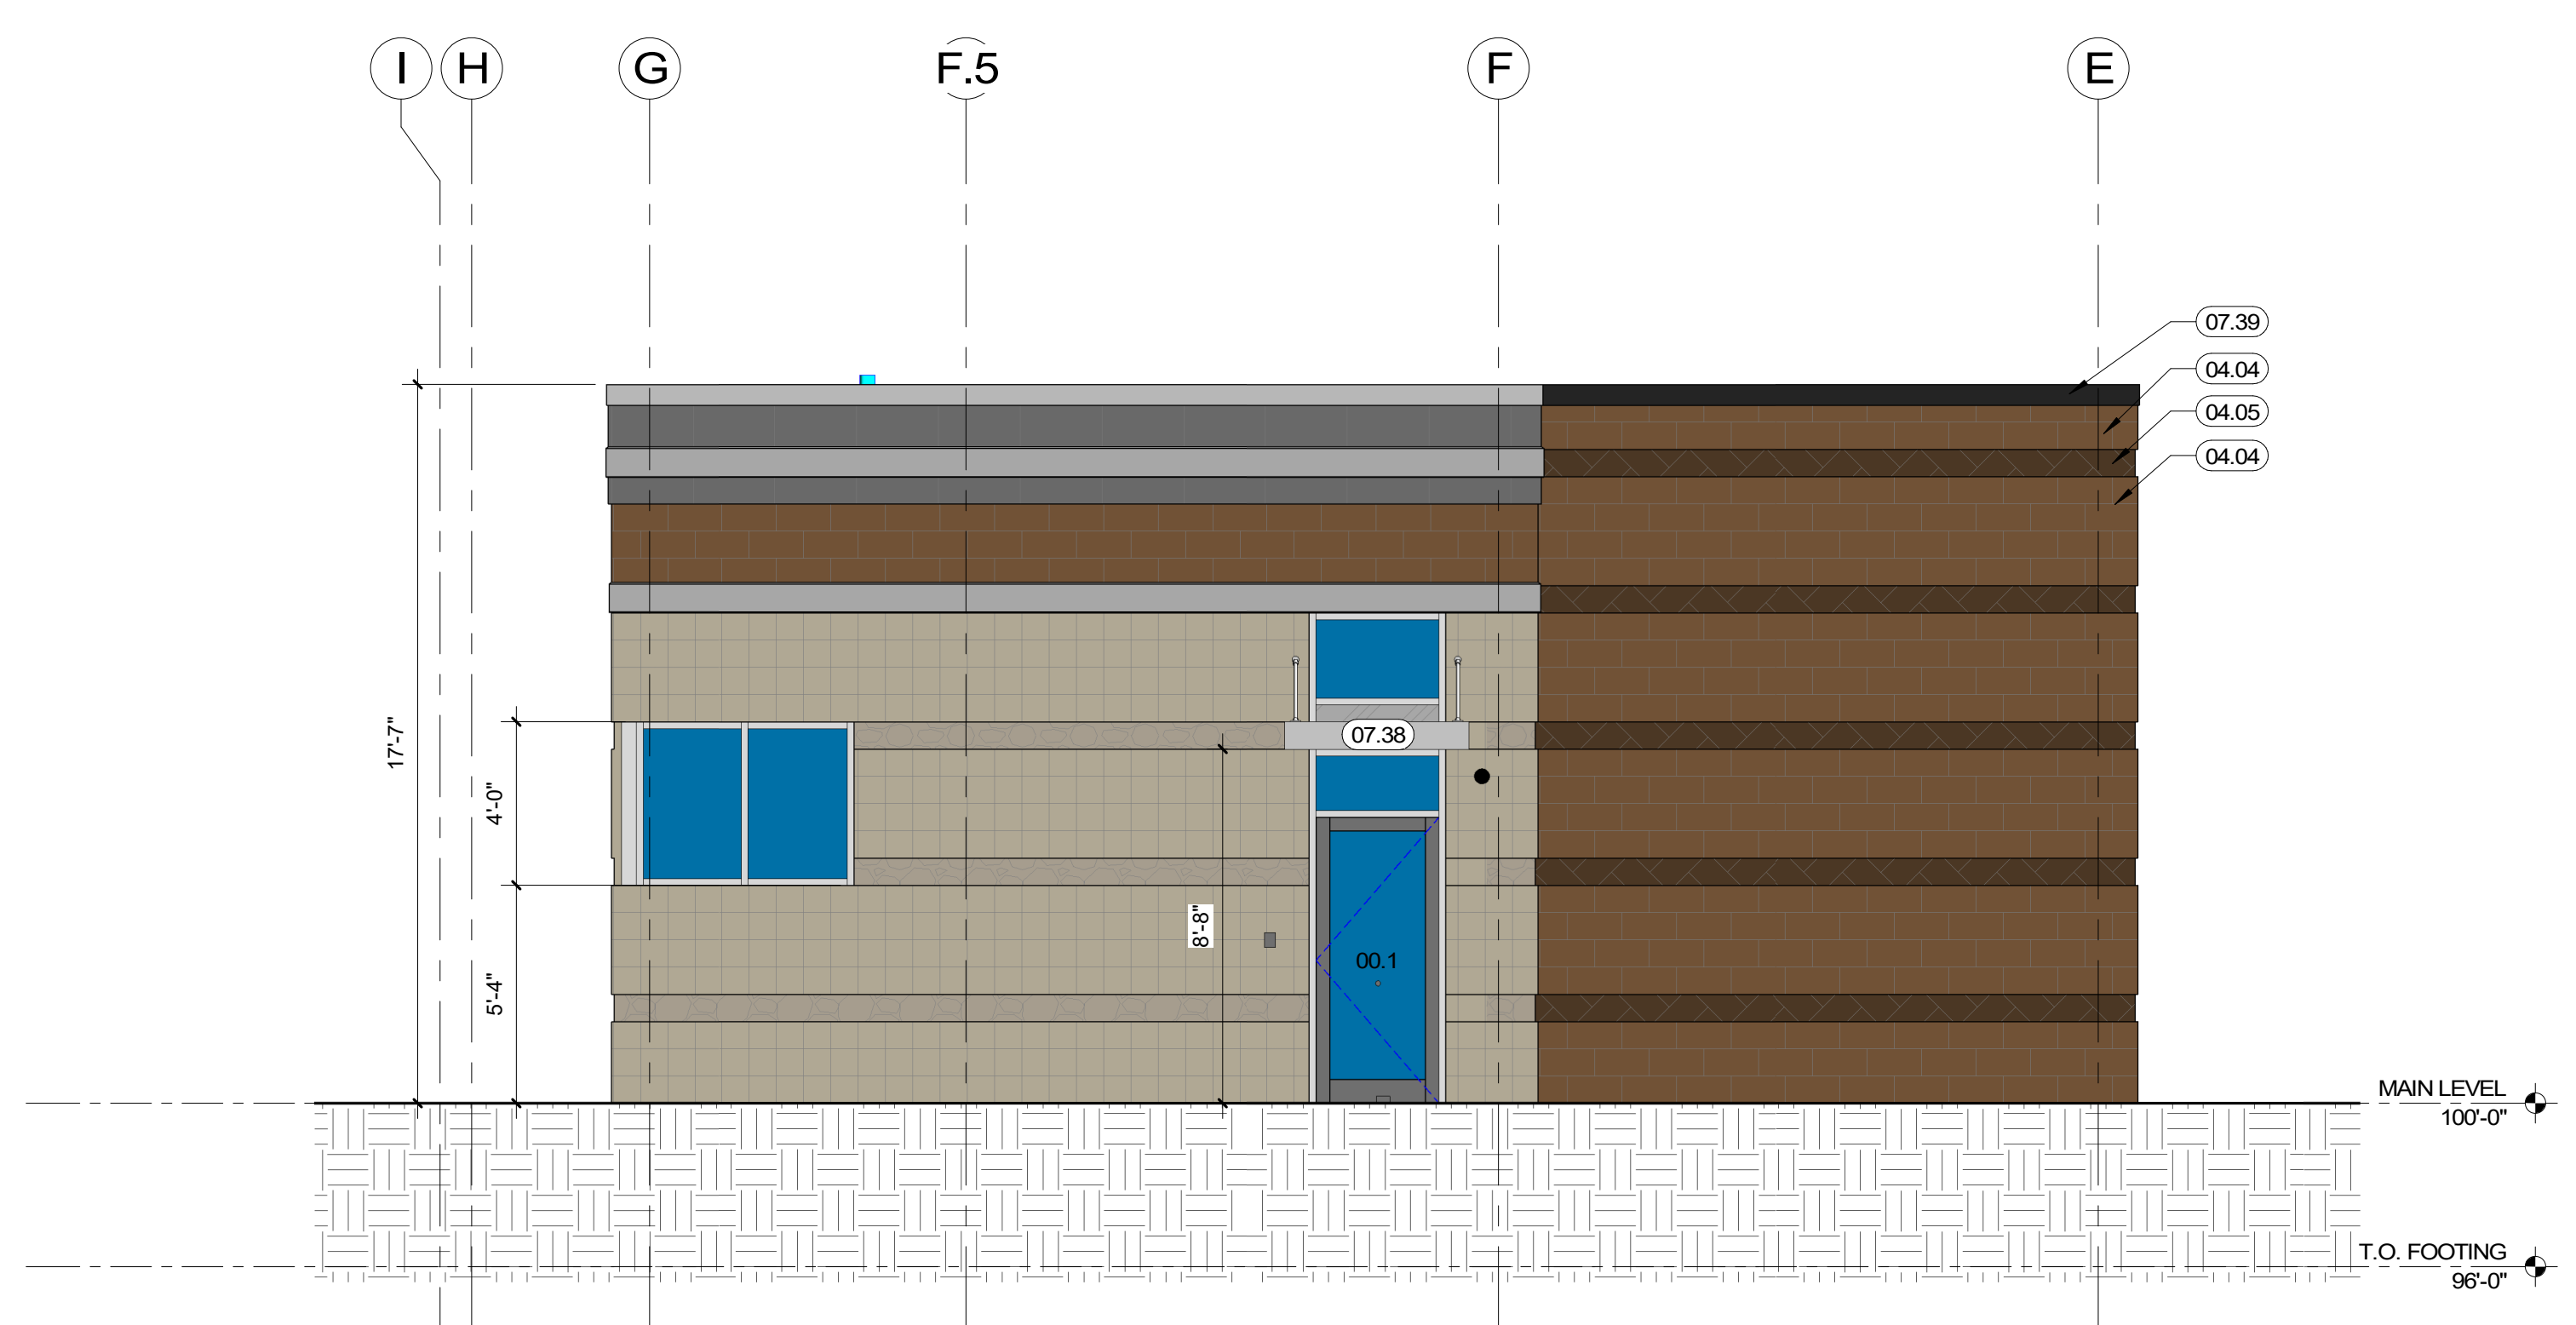

2 WEST ELEVATION COLORED
 SCALE: 1/4" = 1'-0"

EXTERIOR MATERIALS & COLOR SCHEDULE	
8" SMOOTH BLOCK (COLOR 1):	MIDLANDS CONCRETE CREAM
8" SPLIT FACED BLOCK (COLOR 1):	MIDLANDS CONCRETE CREAM
8" SMOOTH BLOCK (COLOR 2):	MIDLANDS CONCRETE PLUM
8" SPLIT FACED BLOCK (COLOR 2):	MIDLANDS CONCRETE PLUM
MORTAR:	MIDLANDS CONCRETE CREAM
PREFINISHED METAL PANELS & TRIM (COLOR A):	UNA-CLADKYNAR 500 SILVER METALLIC
PREFINISHED METAL PANELS & TRIM (COLOR B):	UNA-CLADKYNAR 500 CHARCOAL GRAY
PREFINISHED METAL PANELS & TRIM (COLOR C):	METAL DESIGN INC. IN COLOR TO MATCH DQ (DAIRY QUEEN) PEARLESCENT ORANGE
MASONRY CONTROL JOINTS:	BASF SONOLATIC STONE
SEALANT AT DOORS & WINDOWS:	BASF SONOLATIC ANODIZED ALUMINUM
ALUMINUM WINDOW, STOREFRONT & CURTAIN WALL FRAMES:	CLEAR ANODIZED ALUMINUM
GLASS:	1" INSULATED LOW-E EQUAL TO PPG SOLARBAN 67 (3)
STEEL LINTELS IN BLOCK (COLOR 1):	PAINT P3 - SHERWIN WILLIAMS #SW6075 GARRET GRAY
STEEL LINTELS IN BLOCK (COLOR 2):	PAINT P4 - SHERWIN WILLIAMS #SW6033 BATEAU BROWN
MECHANICAL GRILLE IN TALL WALL:	PAINT P5 - TO MATCH DQ (DAIRY QUEEN) PEARLESCENT ORANGE

NOTE: ALL CMU TO BE SOURCED FROM KINGS MATERIALS CEDAR RAPIDS, IOWA PLANT

EXTERIOR ELEVATION HATCH LEGEND	
[Hatch Pattern]	SMOOTH FACE CONCRETE MASONRY UNITS COLOR 1
[Hatch Pattern]	SPLIT FACE CONCRETE MASONRY UNITS COLOR 1
[Hatch Pattern]	SMOOTH FACE CONCRETE MASONRY UNITS COLOR 2
[Hatch Pattern]	SPLIT FACE CONCRETE MASONRY UNITS COLOR 2
[Hatch Pattern]	EARTH FILL