

**4 LEFT ELEVATION**  
SCALE: 3/16" = 1'-0"


FENESTRATION %  
TOTAL FENESTRATION SF = 15.0 SF  
TOTAL FACADE SF = 662.5 SF  
% FENESTRATION = 2.20 %



**2 BACK ELEVATION**  
SCALE: 3/16" = 1'-0"

FENESTRATION % PER UNIT  
TOTAL FENESTRATION SF = 245.3 SF  
TOTAL FACADE SF = 661.4 SF  
% FENESTRATION = 37.09 %

MATERIAL SCHEDULE			
<b>FRONT (STREET)</b>			
B1	BRICK - WHITE	771 SF	39%
S1	FIBER CEMENT 7" REVEAL LAP - ORIGAMI WHITE SW 7636	660 SF	33%
S2	FIBER CEMENT 7" REVEAL VERTICAL LAP - WEB GRAY SW 7075	486 SF	24%
S5	JAMES HARDIE SMOOTH PANEL - WEB GRAY SW 7075	72 SF	4%
		1988 SF	100%
<b>LEFT</b>			
B1	BRICK - WHITE	64 SF	8%
S1	FIBER CEMENT 7" REVEAL LAP - ORIGAMI WHITE SW 7636	400 SF	52%
S2	FIBER CEMENT 7" REVEAL VERTICAL LAP - WEB GRAY SW 7075	170 SF	22%
S3	FIBER CEMENT 4" REVEAL LAP - WEB GRAY SW 7075	18 SF	2%
S4	FIBER CEMENT 4" REVEAL LAP - COLONNADE GRAY SW 7641	116 SF	15%
S6	JAMES HARDIE SMOOTH PANEL - ORIGAMI WHITE SW 7636	6 SF	1%
		775 SF	100%
<b>REAR (GARAGE)</b>			
B1	BRICK - WHITE	52 SF	3%
S1	FIBER CEMENT 7" REVEAL LAP - ORIGAMI WHITE SW 7636	766 SF	42%
S2	FIBER CEMENT 7" REVEAL VERTICAL LAP - WEB GRAY SW 7075	520 SF	29%
S3	FIBER CEMENT 4" REVEAL LAP - WEB GRAY SW 7075	247 SF	14%
S4	FIBER CEMENT 4" REVEAL LAP - COLONNADE GRAY SW 7641	228 SF	13%
		1813 SF	100%
<b>RIGHT</b>			
B1	BRICK - WHITE	60 SF	8%
S1	FIBER CEMENT 7" REVEAL LAP - ORIGAMI WHITE SW 7636	392 SF	53%
S2	FIBER CEMENT 7" REVEAL VERTICAL LAP - WEB GRAY SW 7075	141 SF	19%
S3	FIBER CEMENT 4" REVEAL LAP - WEB GRAY SW 7075	19 SF	3%
S4	FIBER CEMENT 4" REVEAL LAP - COLONNADE GRAY SW 7641	117 SF	16%
S6	JAMES HARDIE SMOOTH PANEL - ORIGAMI WHITE SW 7636	12 SF	2%
		741 SF	100%

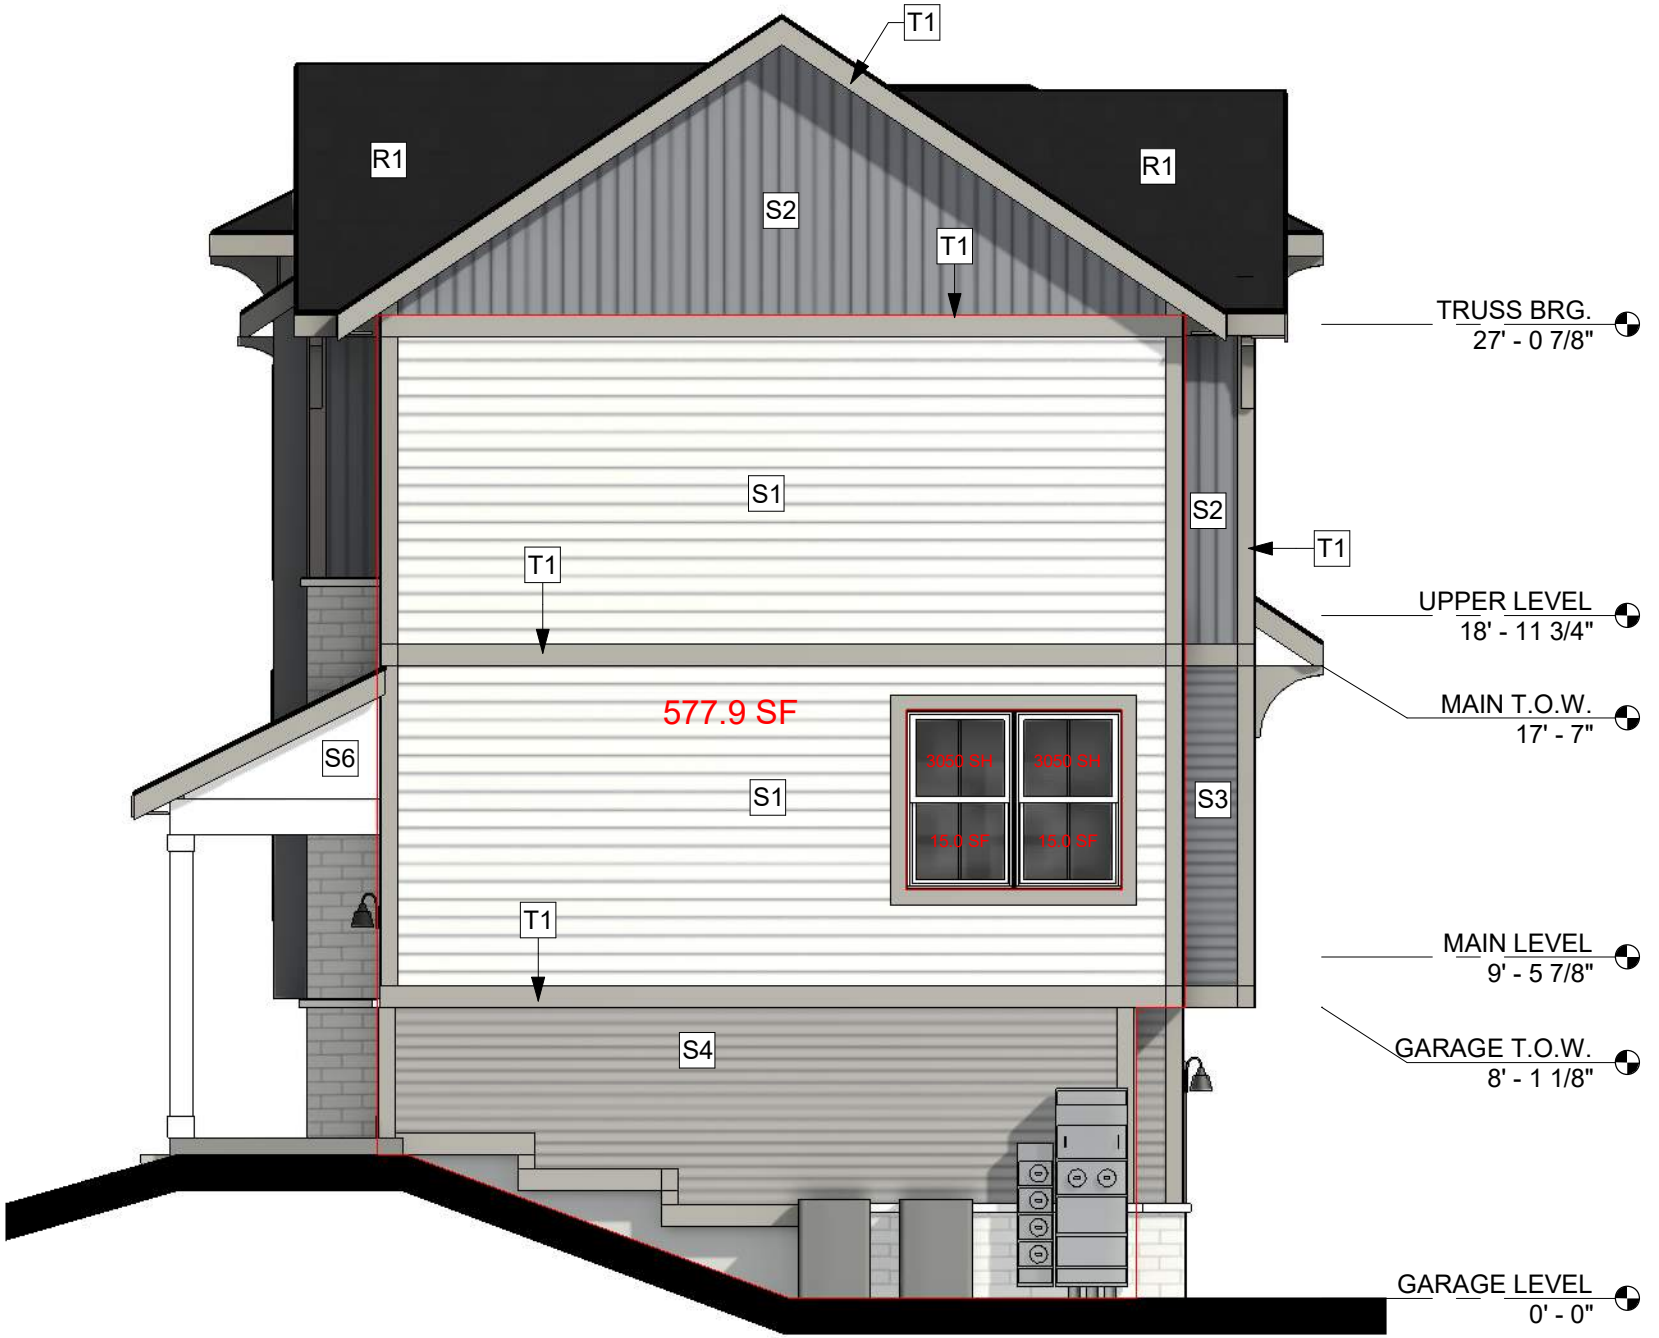

**3 RIGHT ELEVATION**  
SCALE: 3/16" = 1'-0"

FENESTRATION %  
TOTAL FENESTRATION SF = 30.0 SF  
TOTAL FACADE SF = 557.7 SF  
% FENESTRATION = 5.19 %




**1 STREET ELEVATION**  
SCALE: 3/16" = 1'-0"

FENESTRATION % FRONTAGE A:  
TOTAL FENESTRATION SF = 112.5 SF  
TOTAL FACADE SF = 565.8 SF  
% FENESTRATION = 19.88 %


FENESTRATION % FRONTAGE B:  
TOTAL FENESTRATION SF = 133.5 SF  
TOTAL FACADE SF = 565.8 SF  
% FENESTRATION = 23.59 %




**3 UPPER FLOOR PLAN**  
SCALE: 3/16" = 1'-0"

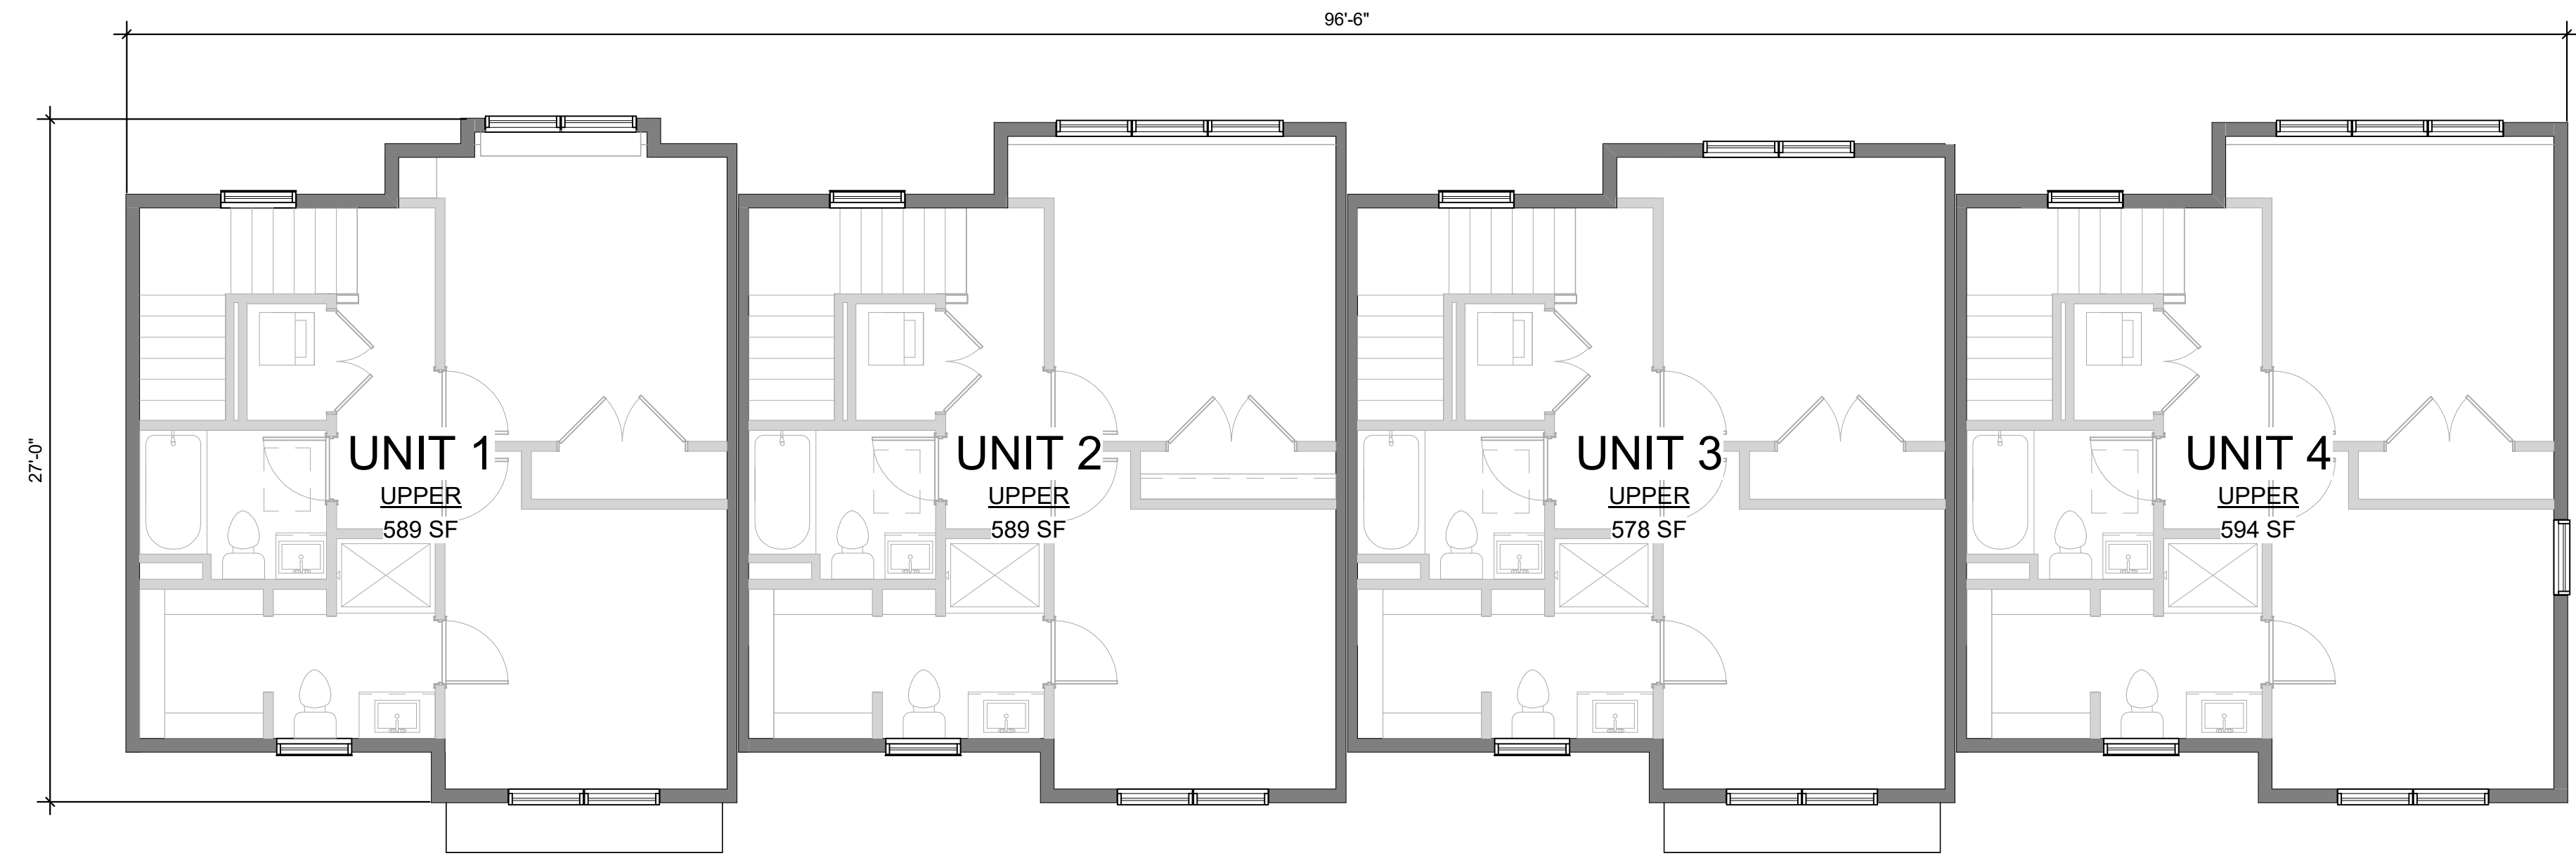


**2 MAIN FLOOR PLAN**  
SCALE: 3/16" = 1'-0"

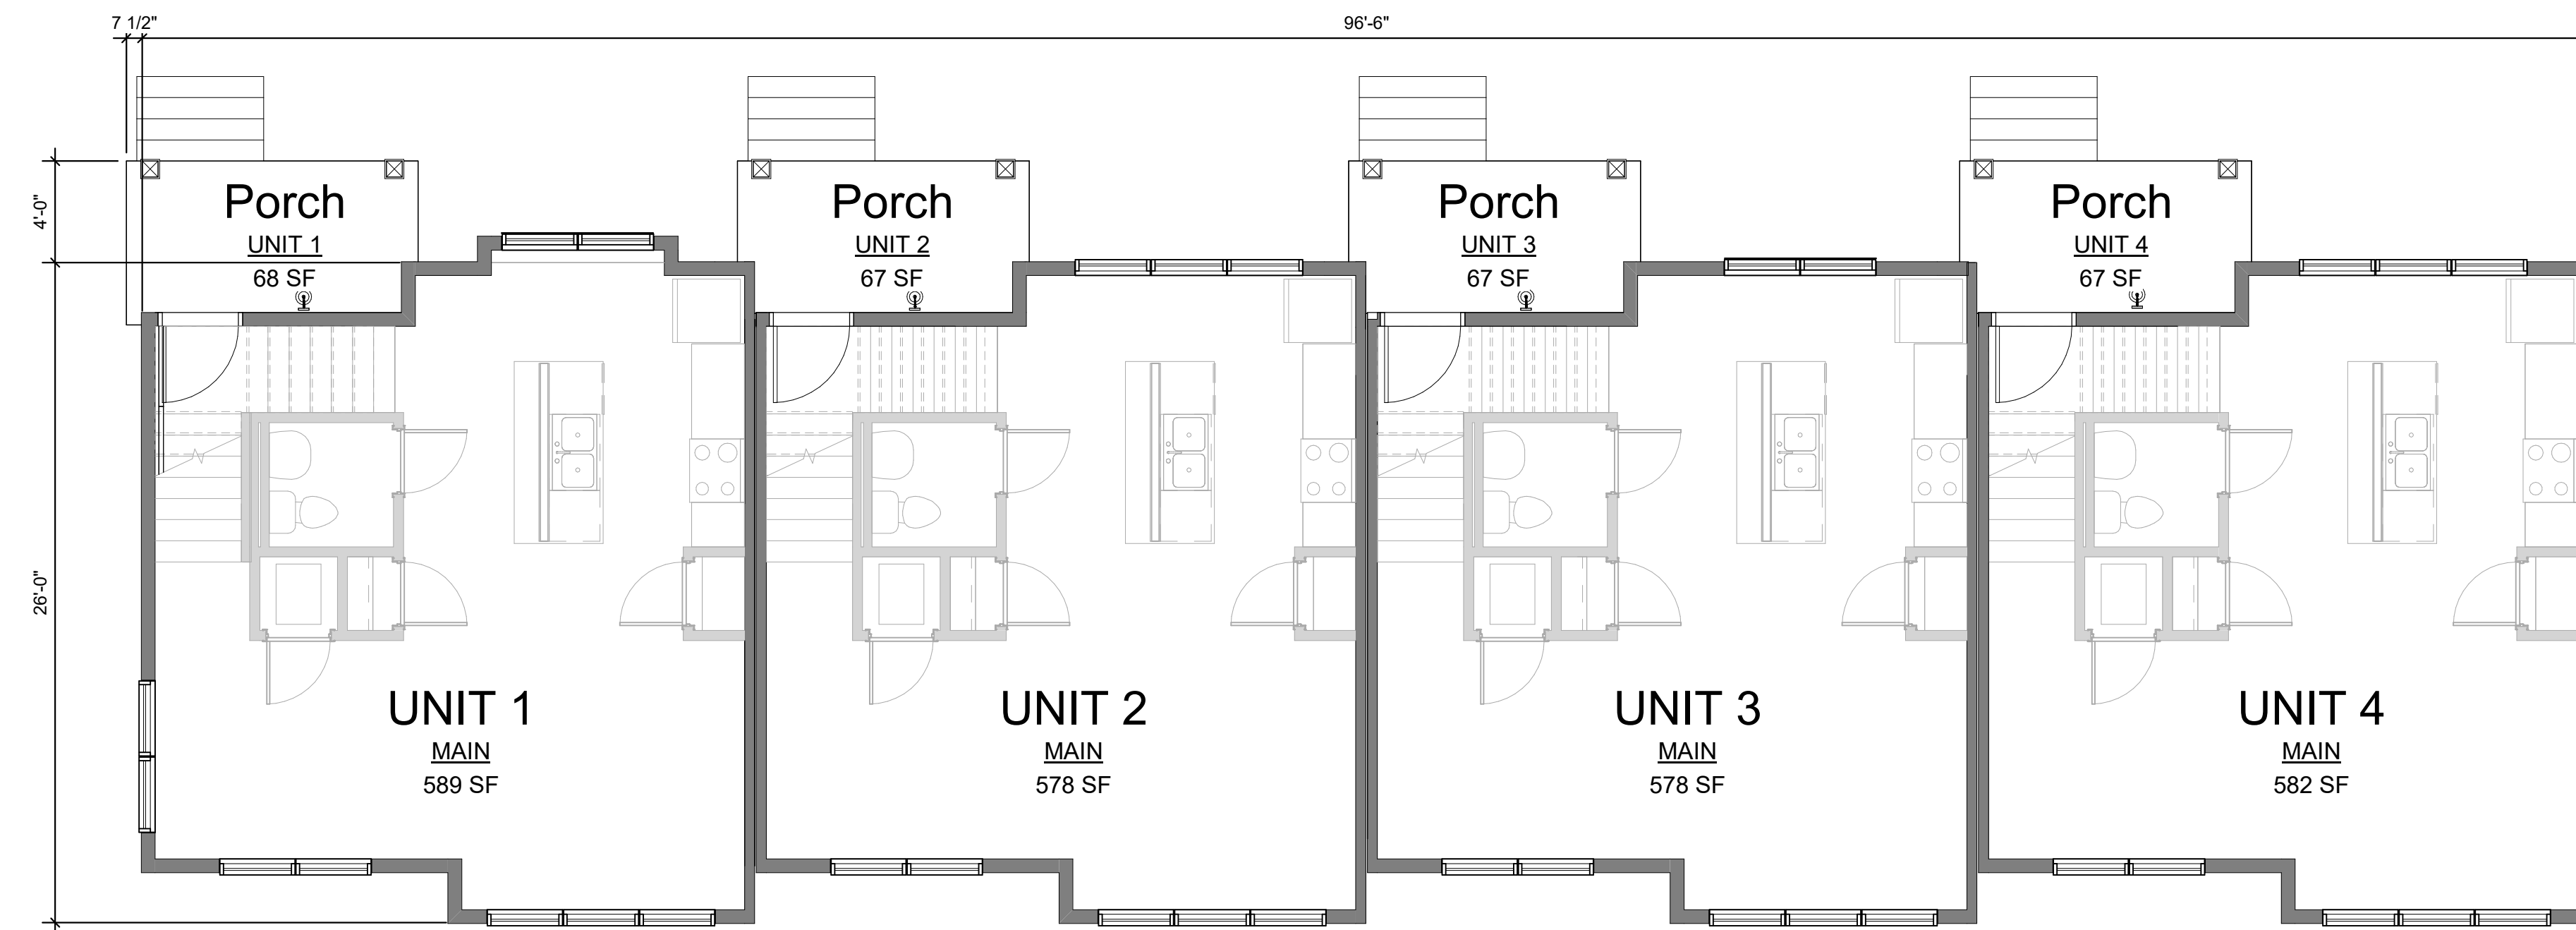


**1 GARAGE FLOOR PLAN**  
SCALE: 3/16" = 1'-0"

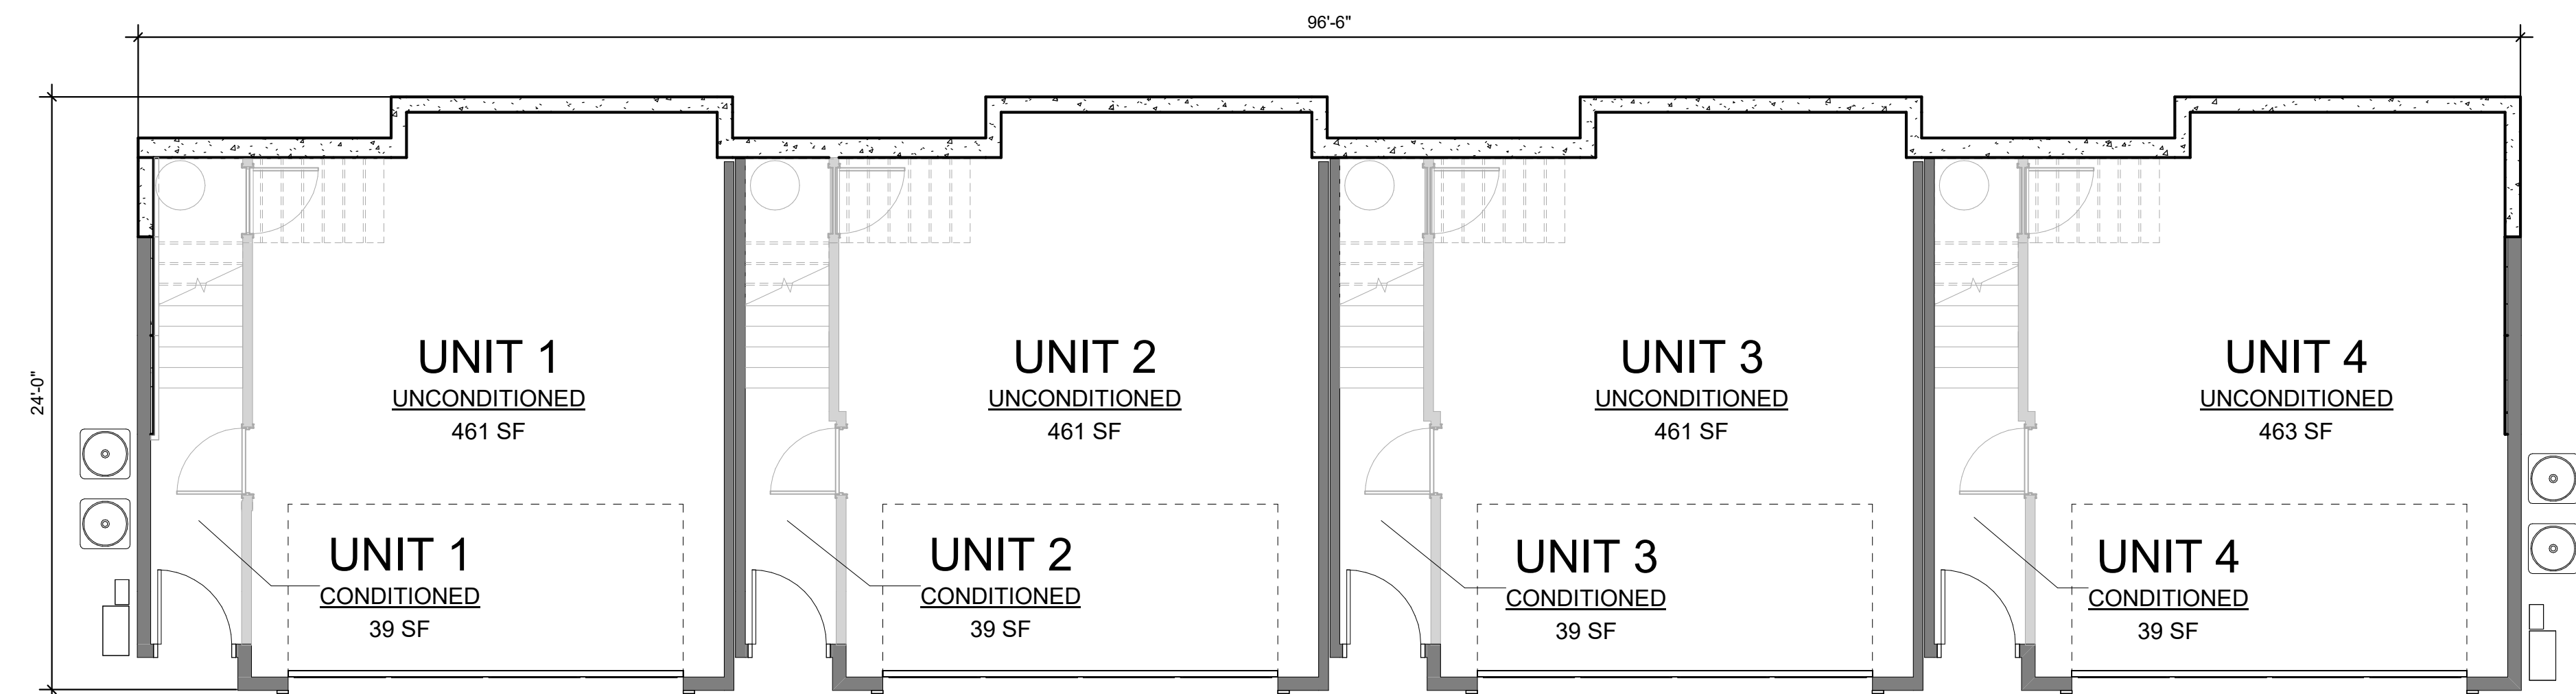


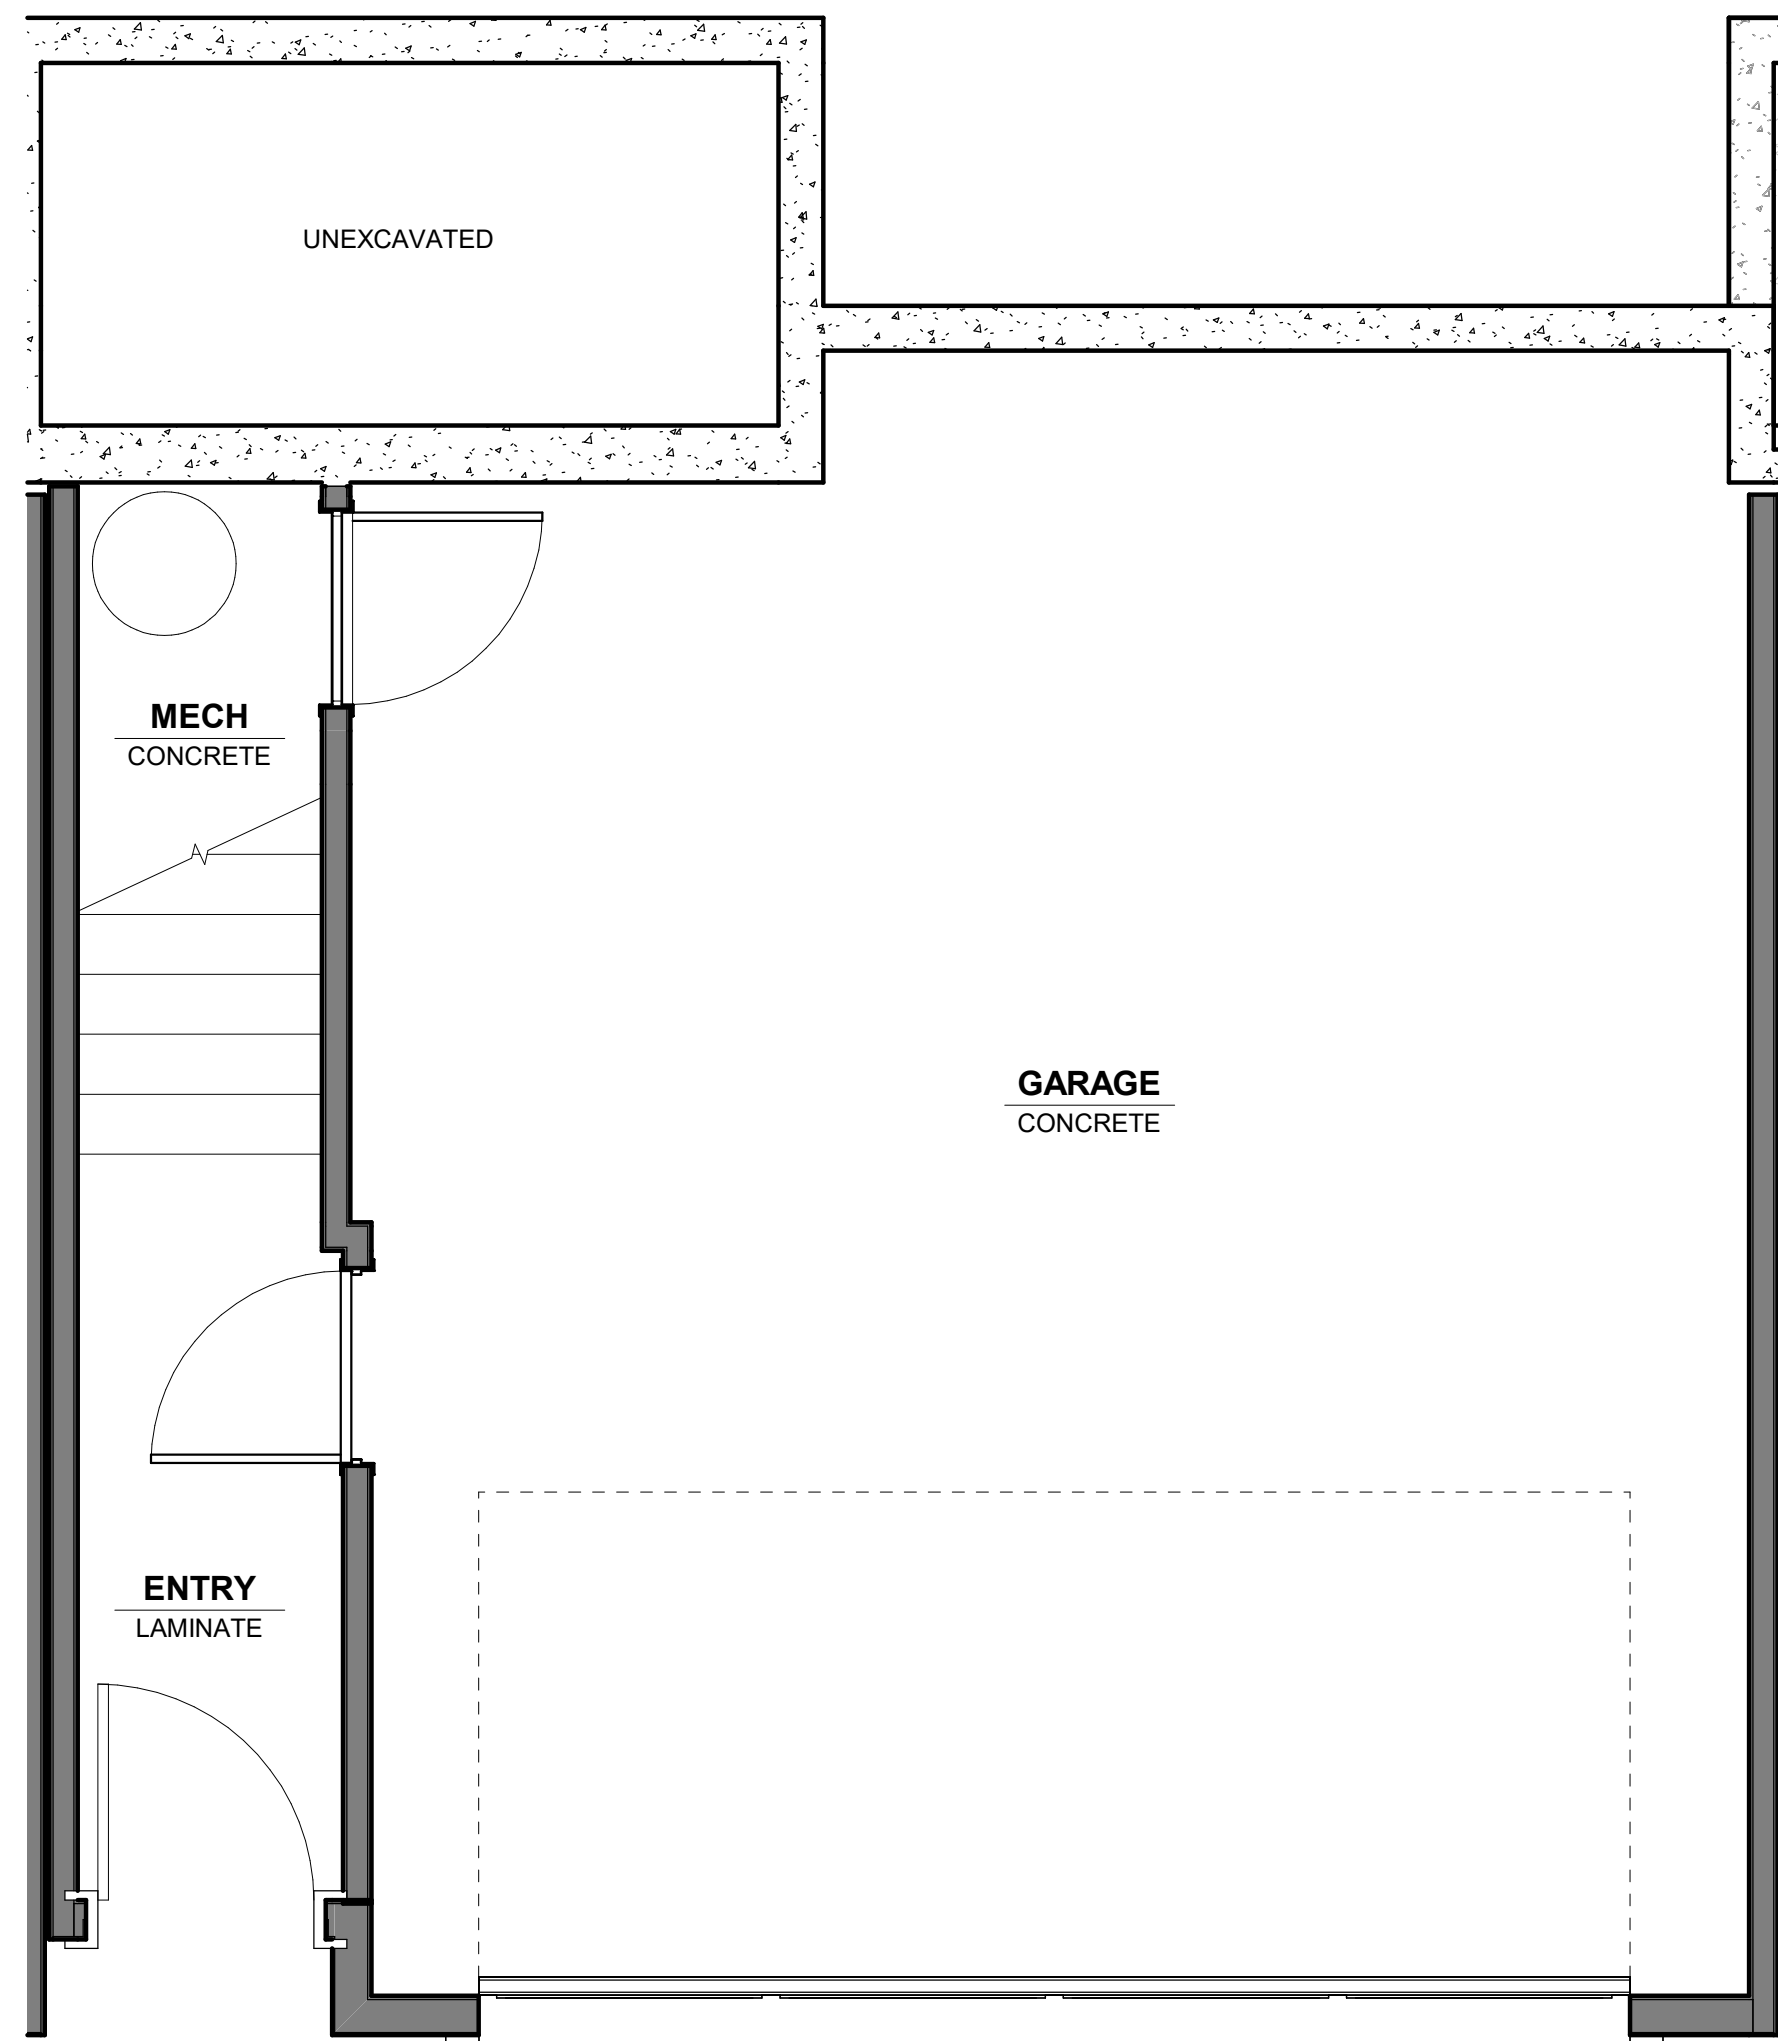


**1** Garage Floor Plan  
SCALE: 3/8" = 1'-0"

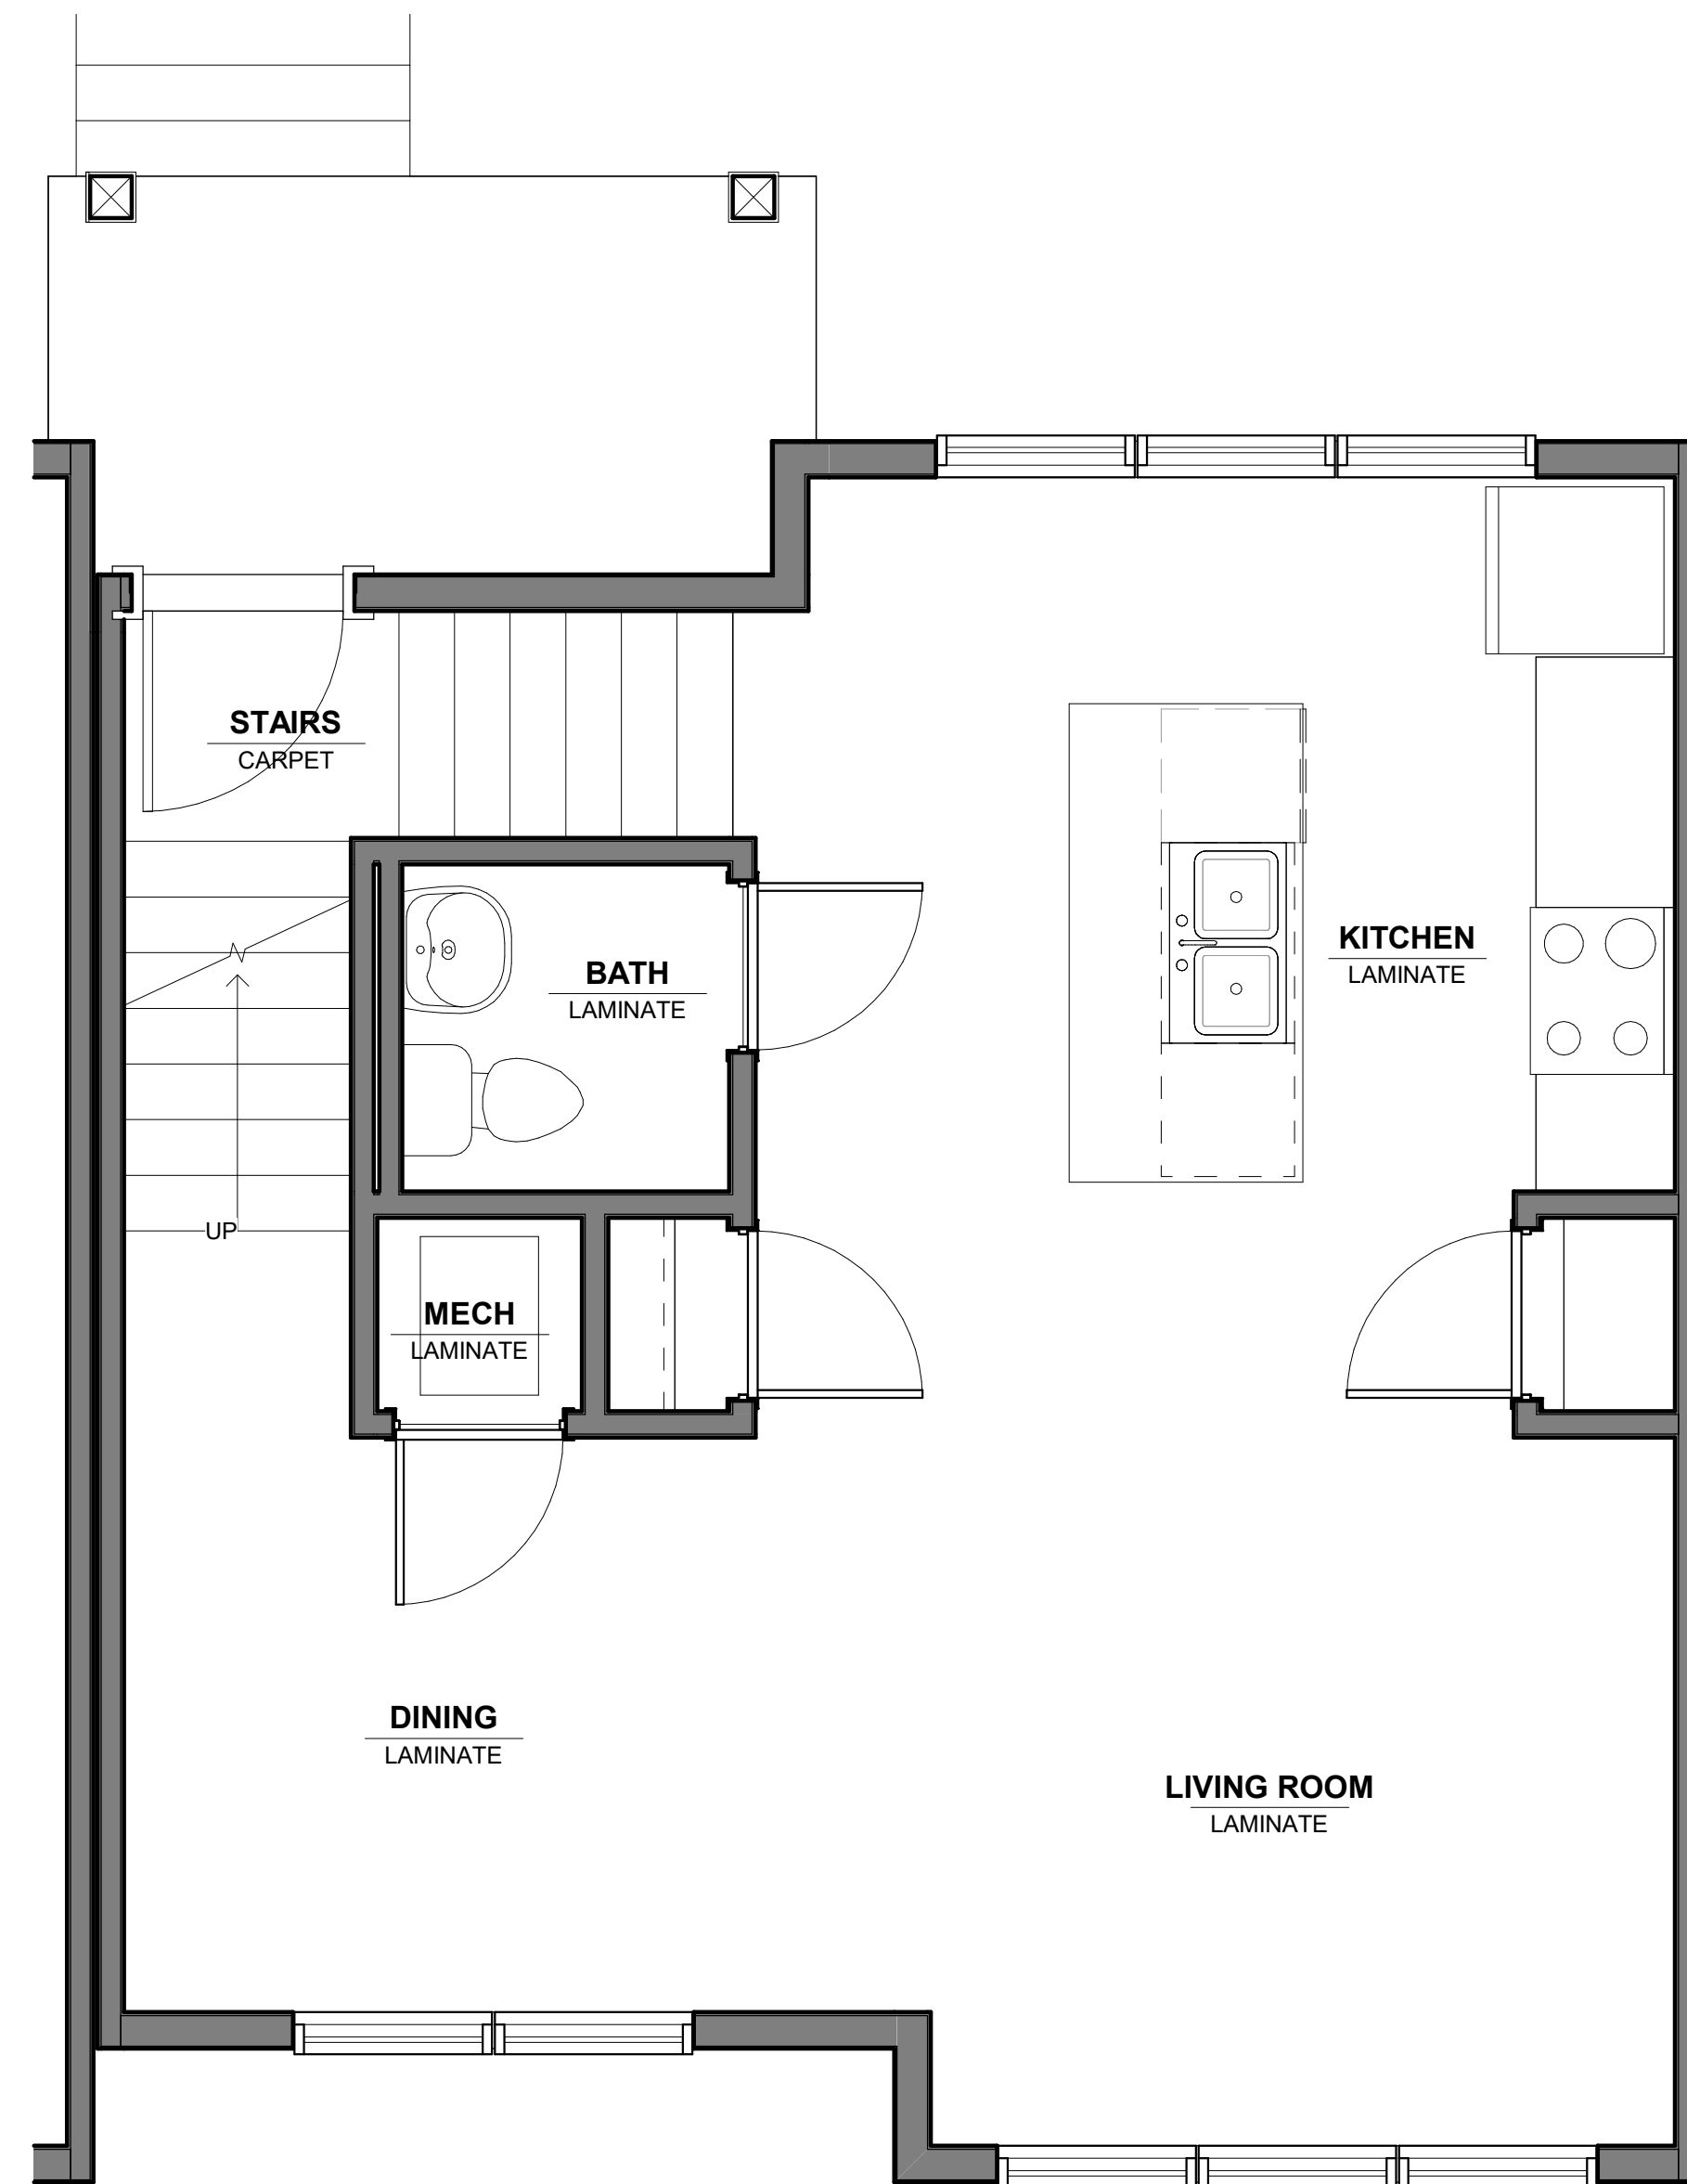

**2** Main Floor Plan  
SCALE: 3/8" = 1'-0"

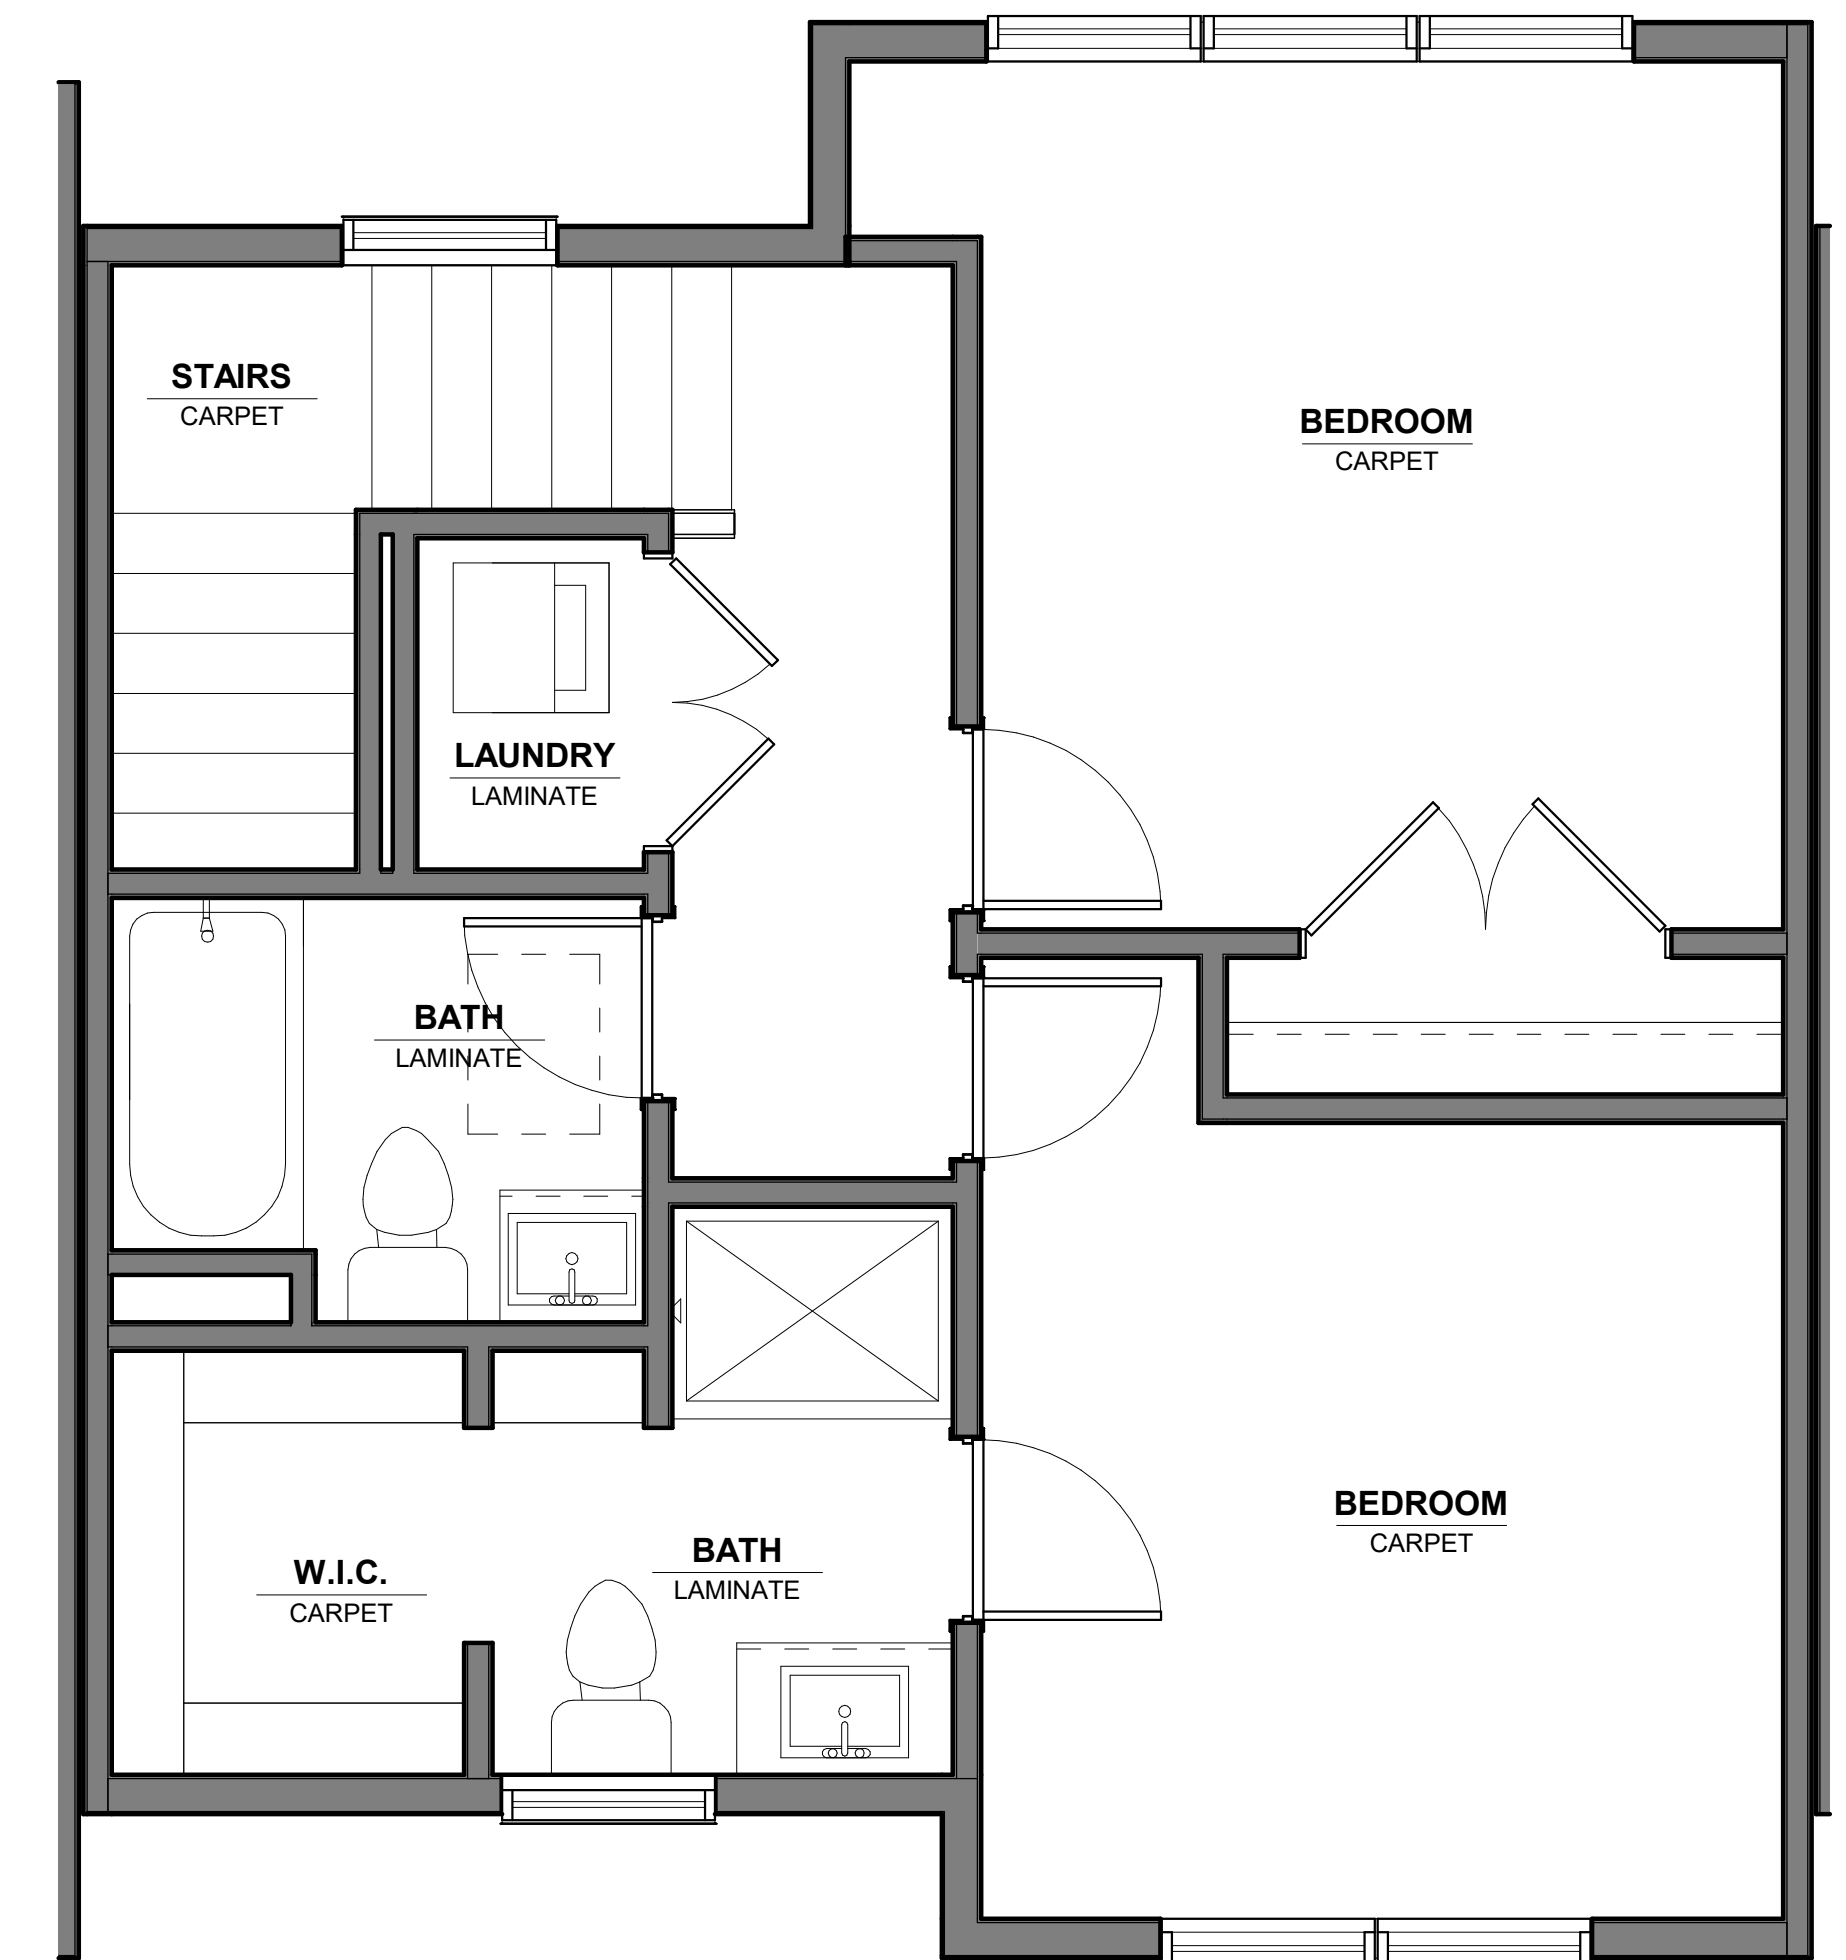


**3** Upper Floor Plan  
SCALE: 3/8" = 1'-0"

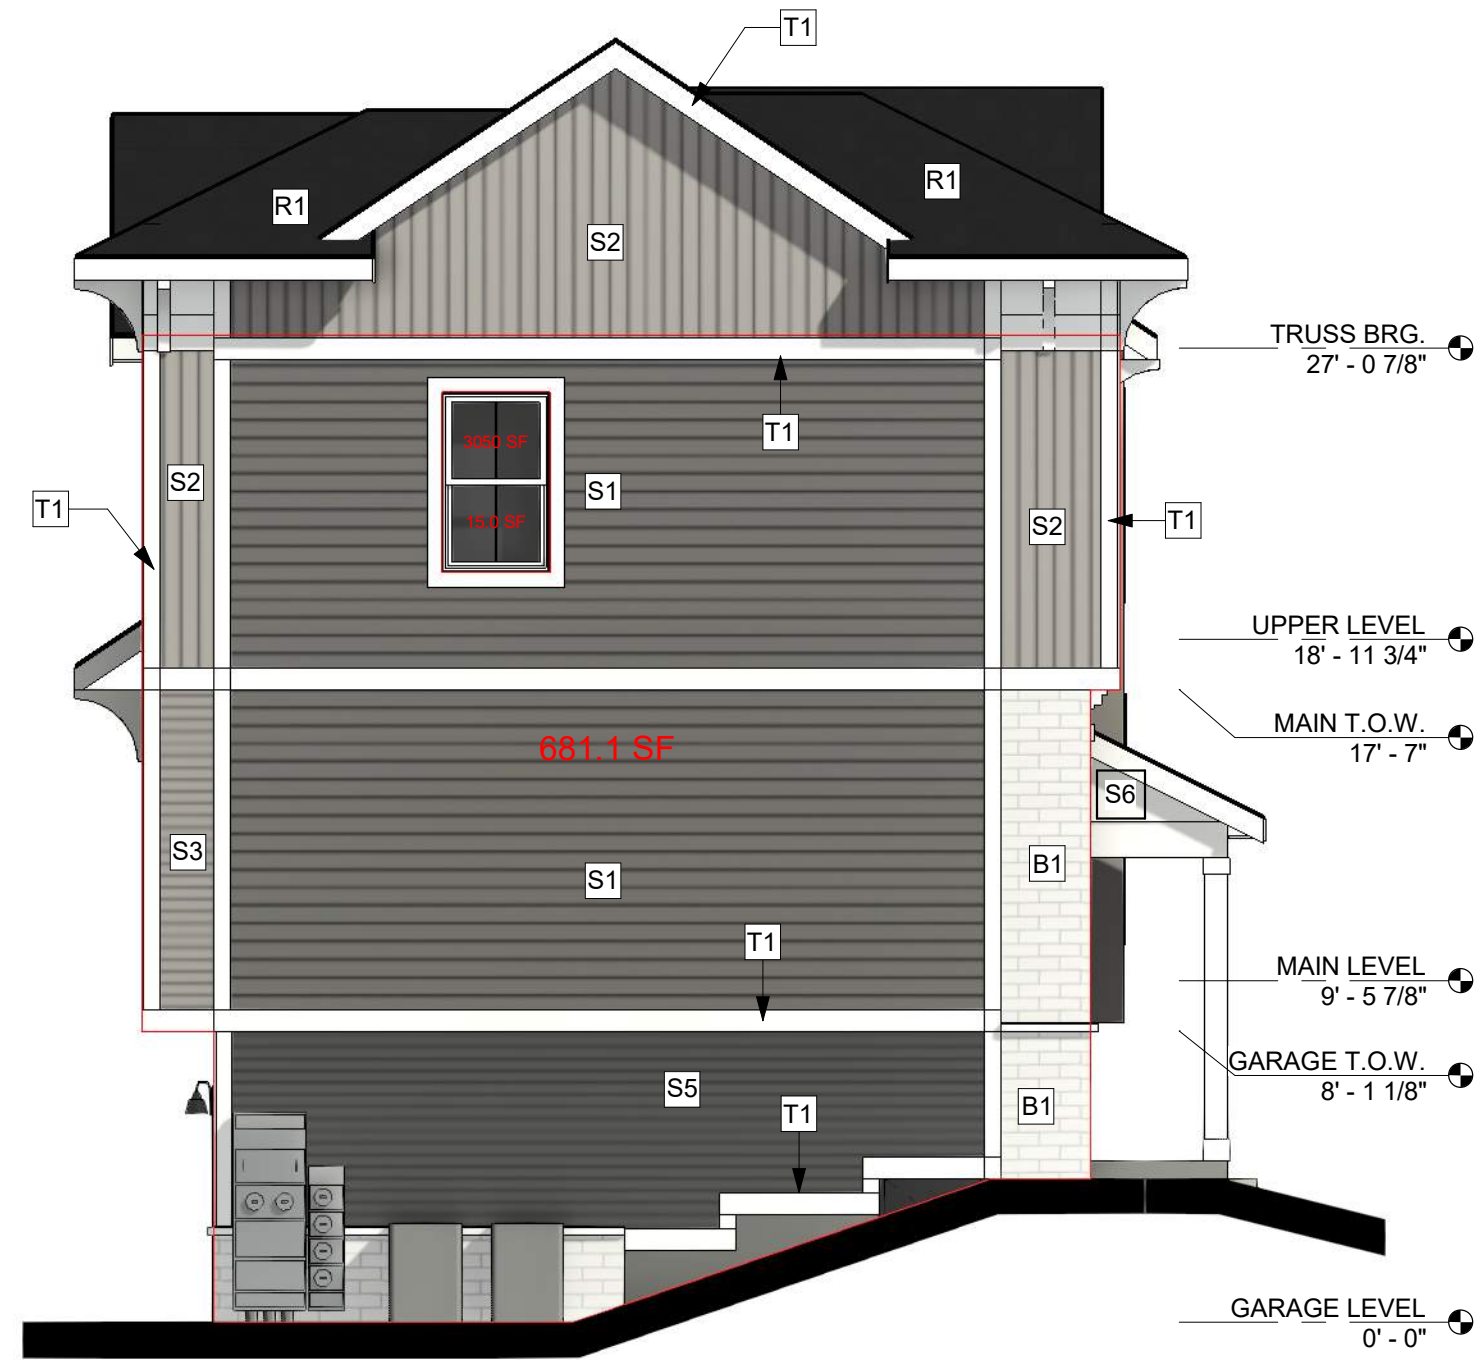

**4 LEFT ELEVATION**  
SCALE: 3/16" = 1'-0"

FENESTRATION %  
TOTAL FENESTRATION SF = 15.0 SF  
TOTAL FACADE SF = 662.5 SF  
% FENESTRATION = 2.20 %

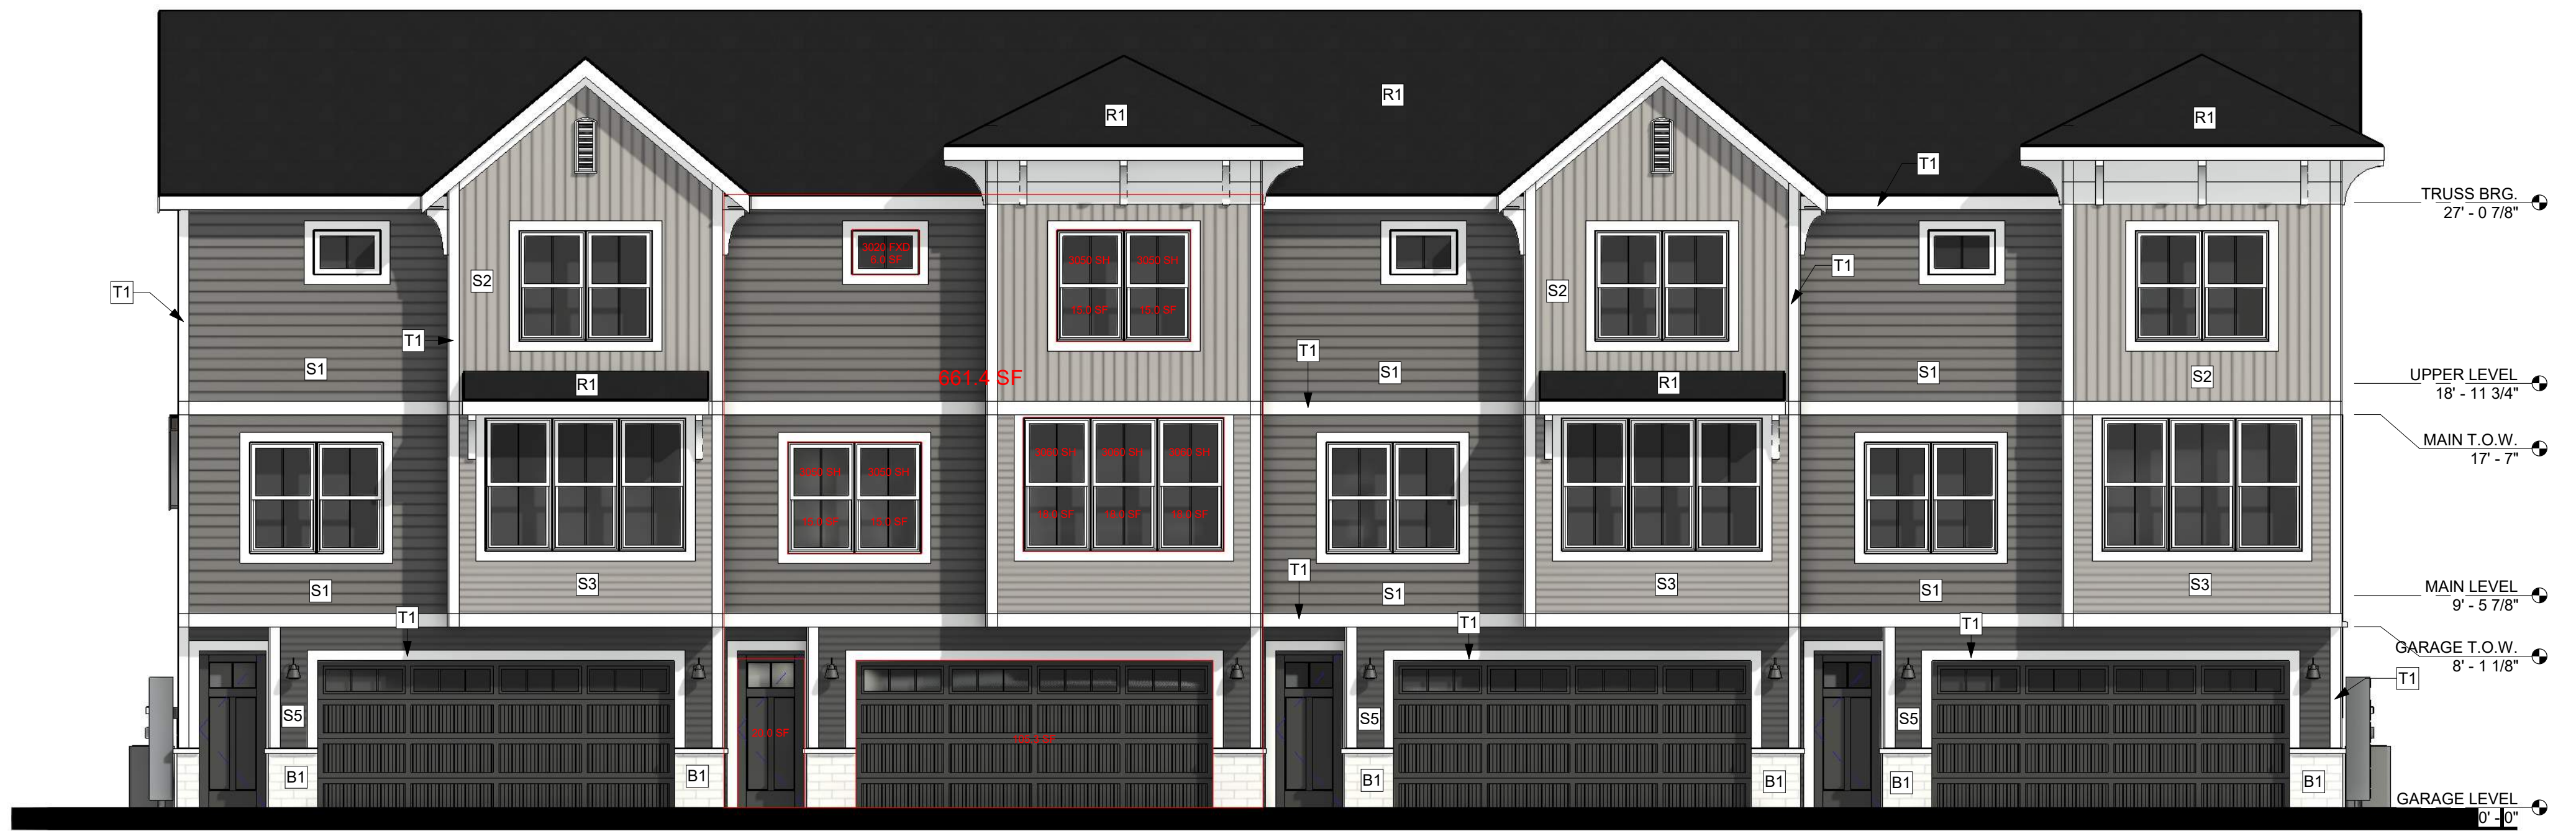

**2 BACK ELEVATION**  
SCALE: 3/16" = 1'-0"

FENESTRATION % PER UNIT  
TOTAL FENESTRATION SF = 245.3 SF  
TOTAL FACADE SF = 661.4 SF  
% FENESTRATION = 37.09 %

**MATERIAL SCHEDULE**

FRONT (STREET)			
B1	BRICK - WHITE	771 SF	39%
S1	FIBER CEMENT 7" REVEAL LAP - GAUNTLET GRAY SW 7019	660 SF	33%
S2	FIBER CEMENT 7" REVEAL VERTICAL LAP - INTELLECTUAL GRAY SW 7045	486 SF	24%
S4	JAMES HARDIE SMOOTH PANEL - INTELLECTUAL GRAY SW 7045	72 SF	4%
		1988 SF	100%
LEFT			
B1	BRICK - WHITE	64 SF	8%
S1	FIBER CEMENT 7" REVEAL LAP - GAUNTLET GRAY SW 7019	400 SF	52%
S2	FIBER CEMENT 7" REVEAL VERTICAL LAP - INTELLECTUAL GRAY SW 7045	170 SF	22%
S3	FIBER CEMENT 4" REVEAL LAP - INTELLECTUAL GRAY SW 7045	18 SF	2%
S5	FIBER CEMENT 4" REVEAL LAP - GRIZZLE GRAY SW 7068	116 SF	15%
S6	JAMES HARDIE SMOOTH PANEL - ORIGAMI WHITE SW 7636	6 SF	1%
		775 SF	100%
REAR (GARAGE)			
B1	BRICK - WHITE	52 SF	3%
S1	FIBER CEMENT 7" REVEAL LAP - GAUNTLET GRAY SW 7019	766 SF	42%
S2	FIBER CEMENT 7" REVEAL VERTICAL LAP - INTELLECTUAL GRAY SW 7045	520 SF	29%
S3	FIBER CEMENT 4" REVEAL LAP - INTELLECTUAL GRAY SW 7045	247 SF	14%
S5	FIBER CEMENT 4" REVEAL LAP - GRIZZLE GRAY SW 7068	228 SF	13%
		1813 SF	100%
RIGHT			
B1	BRICK - WHITE	60 SF	8%
S1	FIBER CEMENT 7" REVEAL LAP - GAUNTLET GRAY SW 7019	392 SF	53%
S2	FIBER CEMENT 7" REVEAL VERTICAL LAP - INTELLECTUAL GRAY SW 7045	141 SF	19%
S3	FIBER CEMENT 4" REVEAL LAP - INTELLECTUAL GRAY SW 7045	19 SF	3%
S5	FIBER CEMENT 4" REVEAL LAP - GRIZZLE GRAY SW 7068	117 SF	16%
S6	JAMES HARDIE SMOOTH PANEL - ORIGAMI WHITE SW 7636	12 SF	2%
		741 SF	100%



**3 RIGHT ELEVATION**  
SCALE: 3/16" = 1'-0"

FENESTRATION %  
TOTAL FENESTRATION SF = 30.0 SF  
TOTAL FACADE SF = 557.7 SF  
% FENESTRATION = 5.19 %




**1 STREET ELEVATION**  
SCALE: 3/16" = 1'-0"

FENESTRATION % FRONTAGE A:  
TOTAL FENESTRATION SF = 112.5 SF  
TOTAL FACADE SF = 565.8 SF  
% FENESTRATION = 19.88 %


FENESTRATION % FRONTAGE B:  
TOTAL FENESTRATION SF = 133.5 SF  
TOTAL FACADE SF = 565.8 SF  
% FENESTRATION = 23.59 %



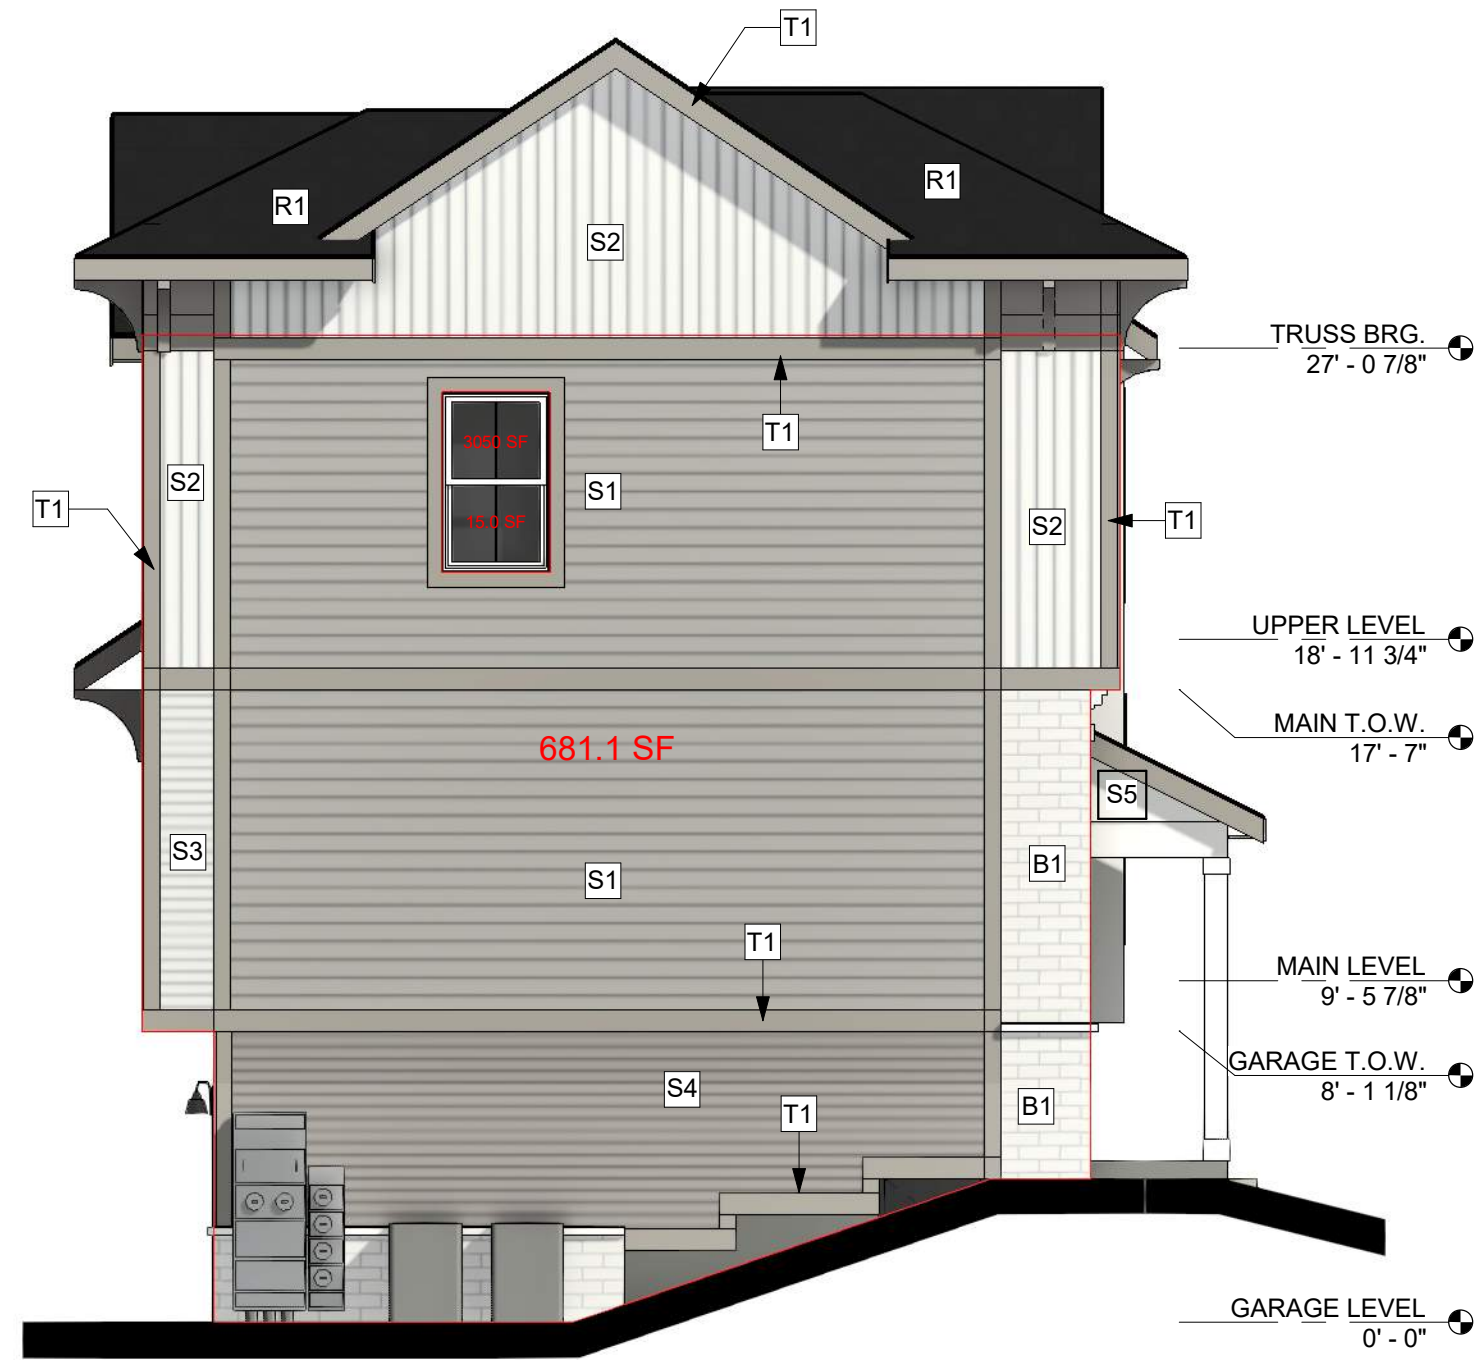

**4 LEFT ELEVATION**  
SCALE: 3/16" = 1'-0"


FENESTRATION %  
TOTAL FENESTRATION SF = 15.0 SF  
TOTAL FAÇADE SF = 662.5 SF  
% FENESTRATION = 2.20 %

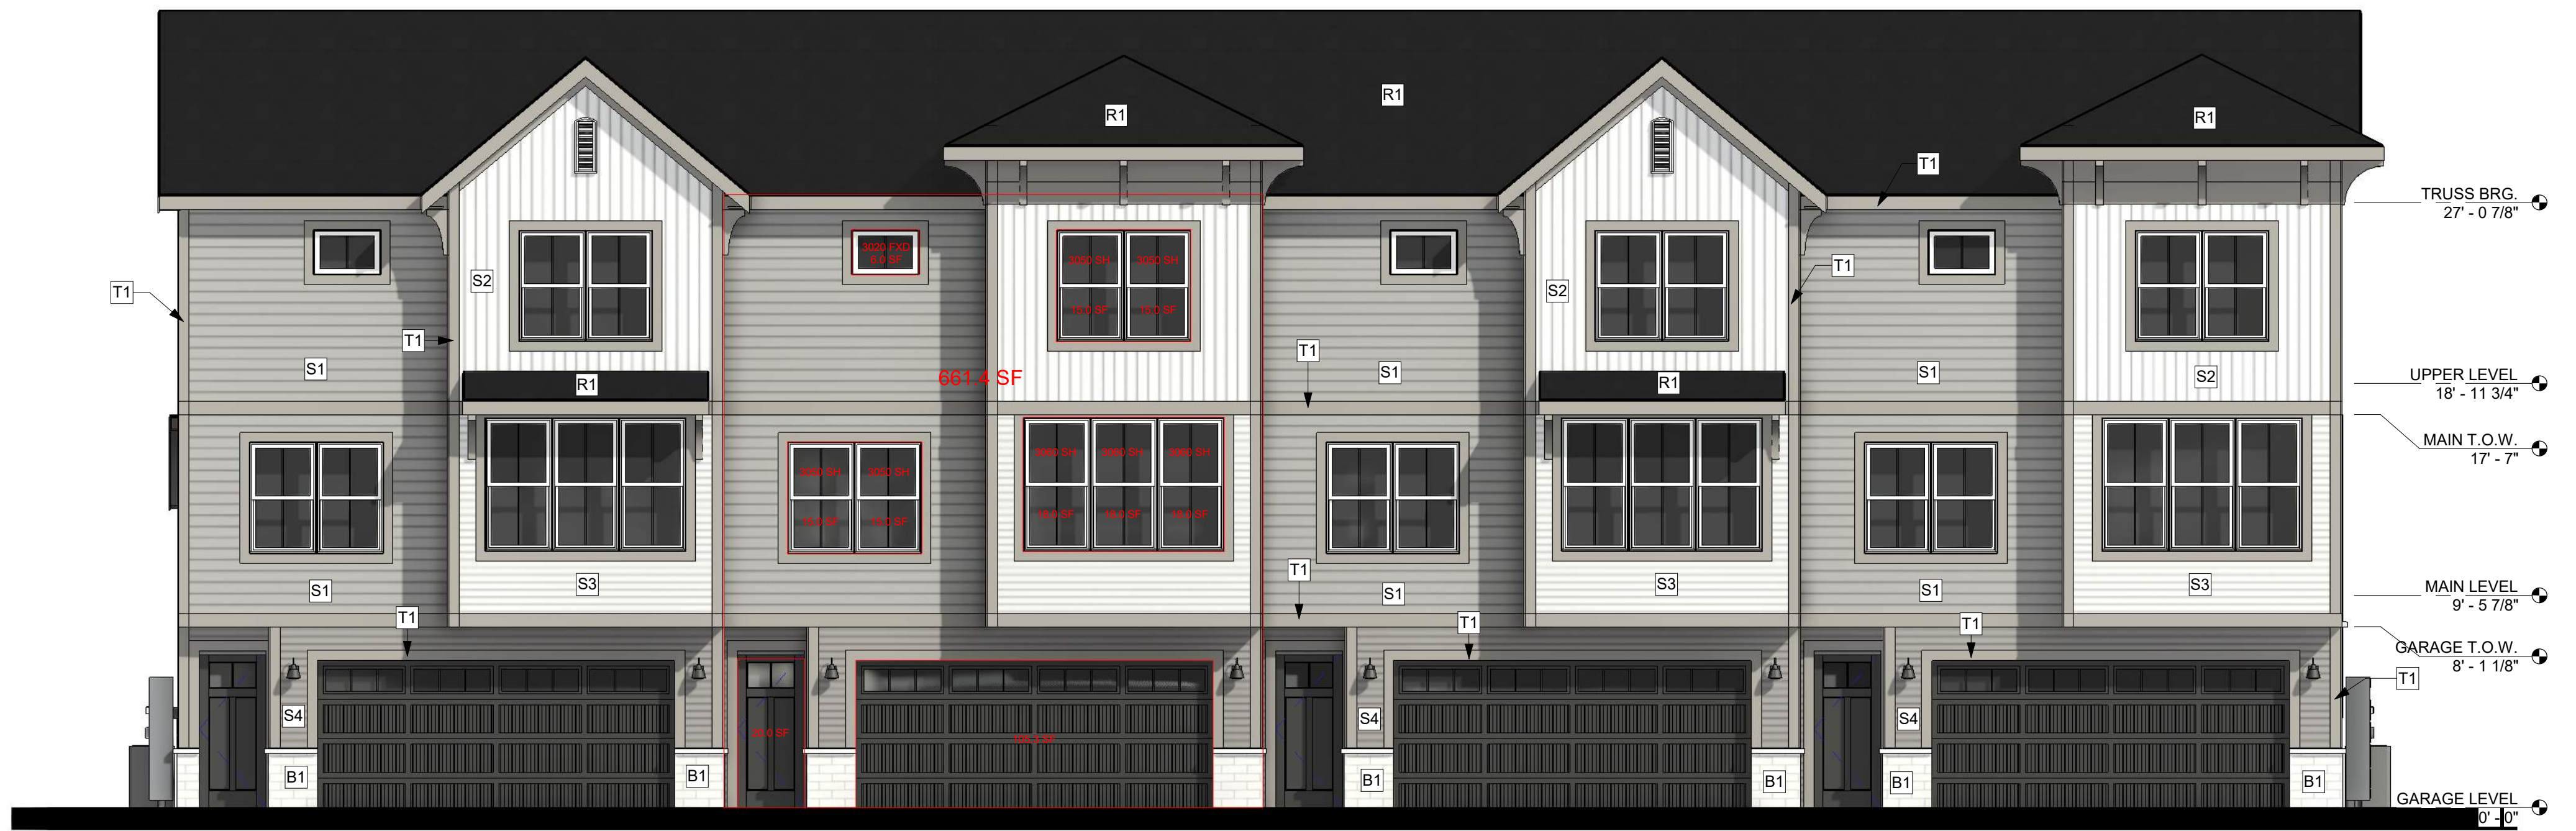

**2 BACK ELEVATION**  
SCALE: 3/16" = 1'-0"

FENESTRATION % PER UNIT  
TOTAL FENESTRATION SF = 245.3 SF  
TOTAL FAÇADE SF = 661.4 SF  
% FENESTRATION = 37.09 %

MATERIAL SCHEDULE			
<b>FRONT (STREET)</b>			
B1	BRICK - WHITE	771 SF	39%
S1	FIBER CEMENT 4" REVEAL LAP - COLONNADE GRAY SW 7641	660 SF	33%
S2	FIBER CEMENT 7" REVEAL VERTICAL LAP - ORIGAMI WHITE SW 7636	486 SF	24%
S5	JAMES HARDIE SMOOTH PANEL - ORIGAMI WHITE SW 7636	72 SF	4%
		1988 SF	100%
<b>LEFT</b>			
B1	BRICK - WHITE	64 SF	8%
S1	FIBER CEMENT 4" REVEAL LAP - COLONNADE GRAY SW 7641	400 SF	52%
S2	FIBER CEMENT 7" REVEAL VERTICAL LAP - ORIGAMI WHITE SW 7636	170 SF	22%
S3	FIBER CEMENT 4" REVEAL LAP - ORIGAMI WHITE SW 7636	18 SF	2%
S4	FIBER CEMENT 7" REVEAL LAP - INTELLECTUAL GRAY SW 7045	116 SF	15%
S5	JAMES HARDIE SMOOTH PANEL - ORIGAMI WHITE SW 7636	6 SF	1%
		775 SF	100%
<b>REAR (GARAGE)</b>			
B1	BRICK - WHITE	52 SF	3%
S1	FIBER CEMENT 4" REVEAL LAP - COLONNADE GRAY SW 7641	766 SF	42%
S2	FIBER CEMENT 7" REVEAL VERTICAL LAP - ORIGAMI WHITE SW 7636	520 SF	29%
S3	FIBER CEMENT 4" REVEAL LAP - ORIGAMI WHITE SW 7636	247 SF	14%
S4	FIBER CEMENT 4" REVEAL LAP - INTELLECTUAL GRAY SW 7045	228 SF	13%
		1813 SF	100%
<b>RIGHT</b>			
B1	BRICK - WHITE	60 SF	8%
S1	FIBER CEMENT 4" REVEAL LAP - COLONNADE GRAY SW 7641	392 SF	53%
S2	FIBER CEMENT 7" REVEAL VERTICAL LAP - ORIGAMI WHITE SW 7636	141 SF	19%
S3	FIBER CEMENT 4" REVEAL LAP - ORIGAMI WHITE SW 7636	19 SF	3%
S4	FIBER CEMENT 4" REVEAL LAP - INTELLECTUAL GRAY SW 7045	117 SF	16%
S5	JAMES HARDIE SMOOTH PANEL - ORIGAMI WHITE SW 7636	12 SF	2%
		741 SF	100%

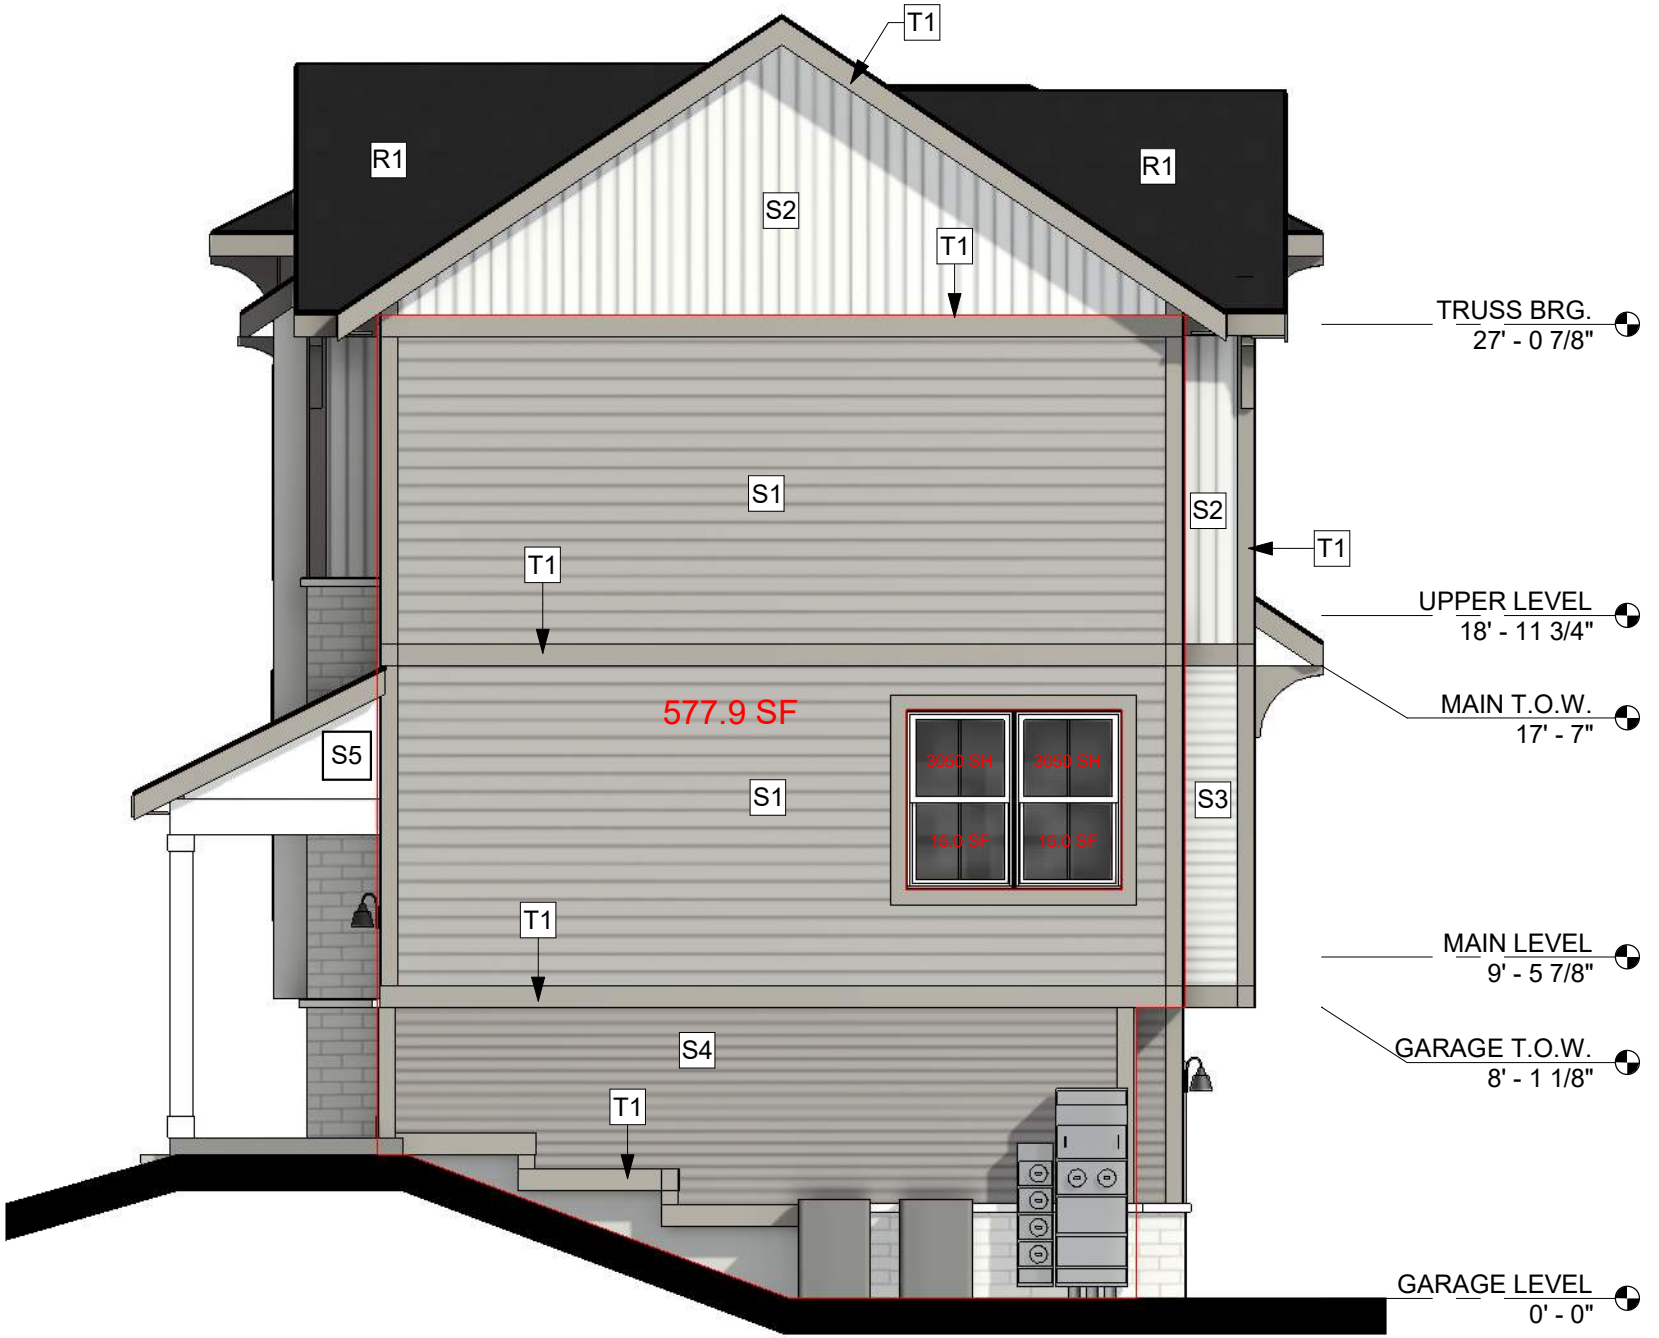

**3 RIGHT ELEVATION**  
SCALE: 3/16" = 1'-0"

FENESTRATION %  
TOTAL FENESTRATION SF = 30.0 SF  
TOTAL FAÇADE SF = 557.7 SF  
% FENESTRATION = 5.19 %




**1 STREET ELEVATION**  
SCALE: 3/16" = 1'-0"

FENESTRATION % FRONTAGE A:  
TOTAL FENESTRATION SF = 112.5 SF  
TOTAL FAÇADE SF = 565.8 SF  
% FENESTRATION = 19.88 %


FENESTRATION % FRONTAGE B:  
TOTAL FENESTRATION SF = 133.5 SF  
TOTAL FAÇADE SF = 565.8 SF  
% FENESTRATION = 23.59 %



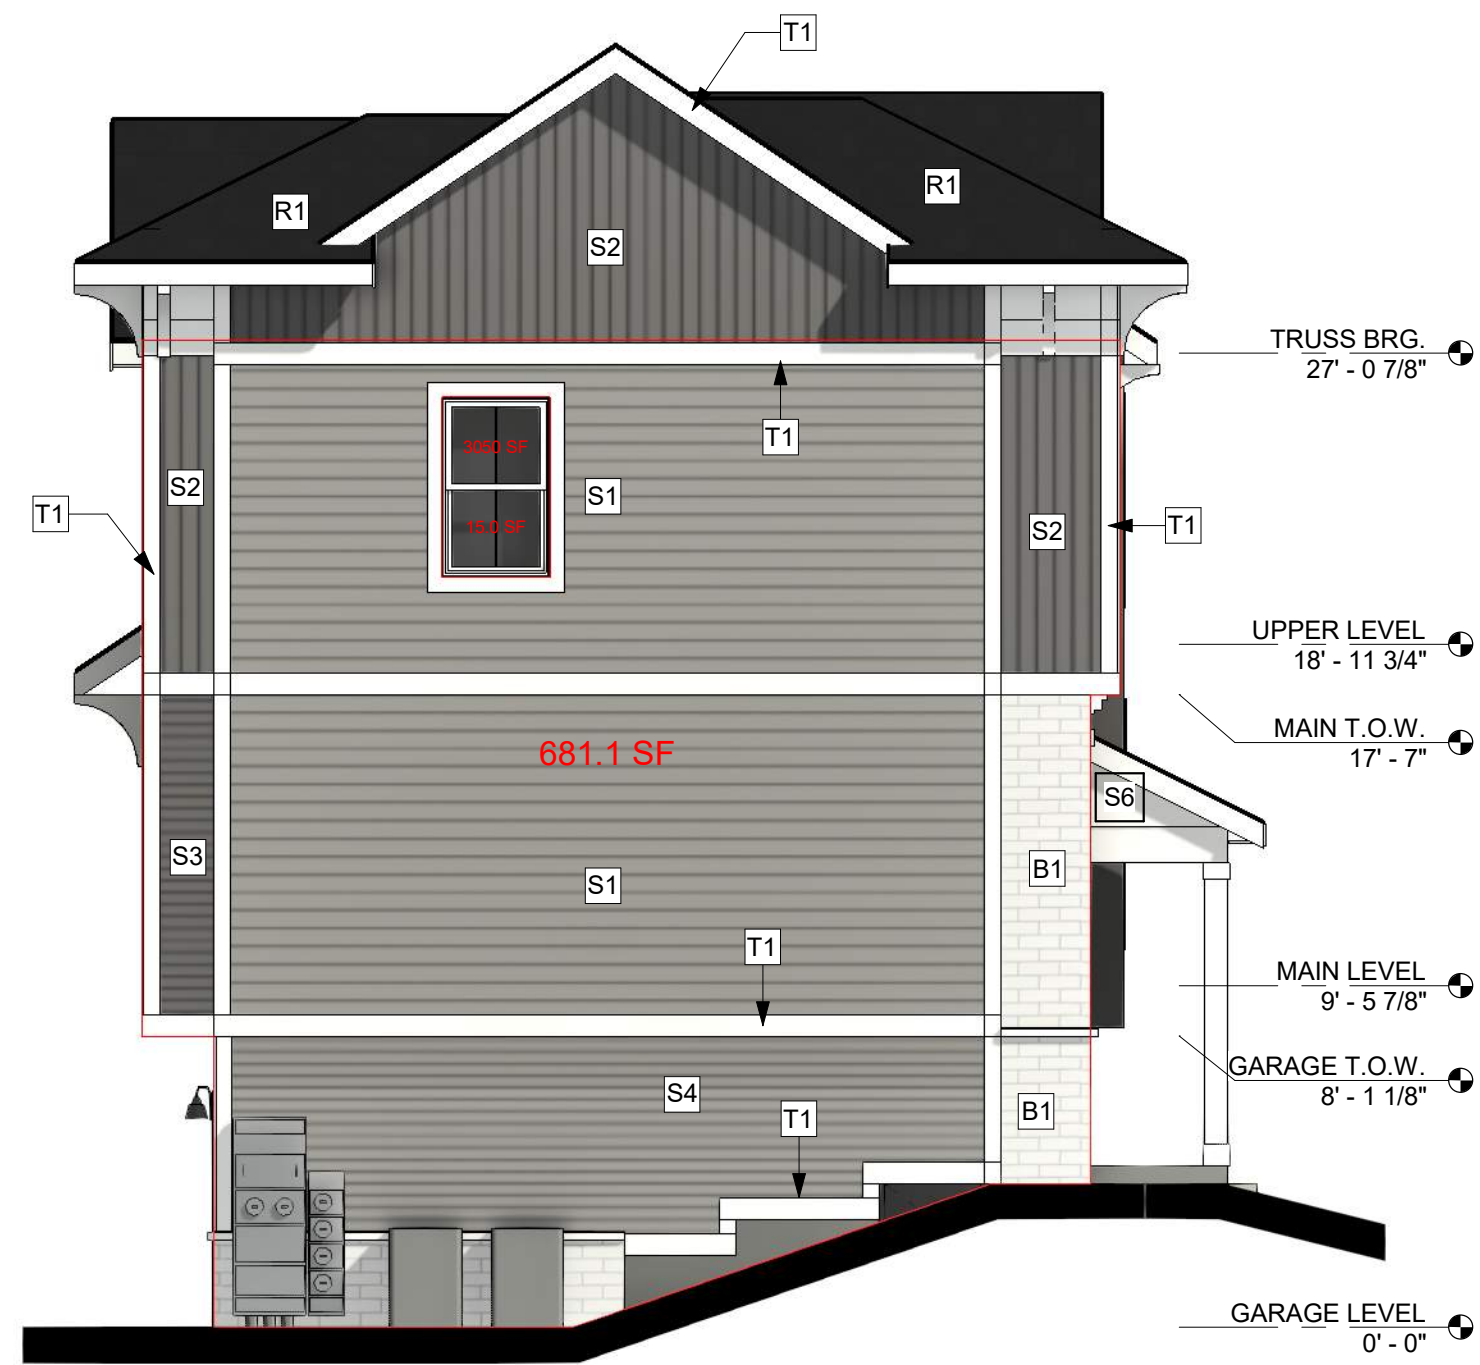

**4 LEFT ELEVATION**  
SCALE: 3/16" = 1'-0"

FENESTRATION %  
TOTAL FENESTRATION SF = 15.0 SF  
TOTAL FACADE SF = 662.5 SF  
% FENESTRATION = 2.20 %

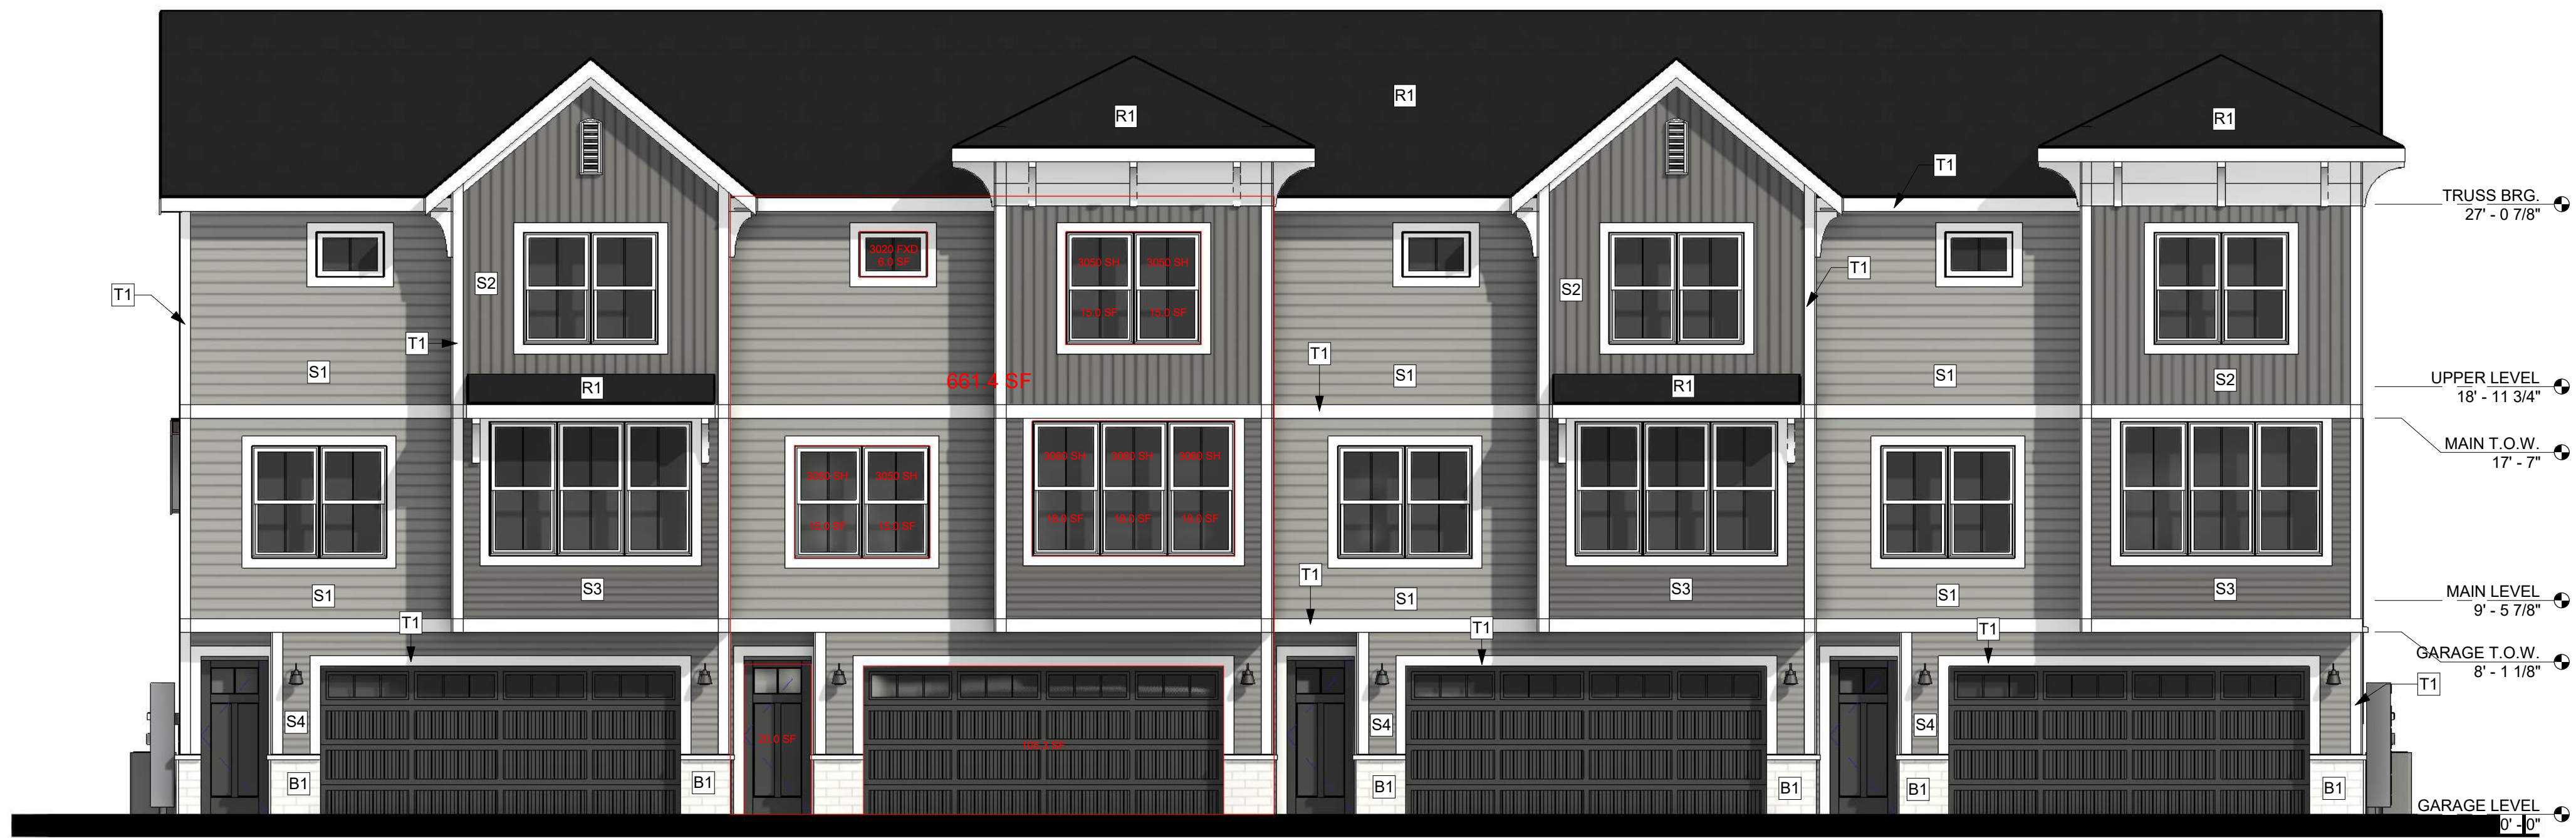

**2 BACK ELEVATION**  
SCALE: 3/16" = 1'-0"

FENESTRATION % PER UNIT  
TOTAL FENESTRATION SF = 245.3 SF  
TOTAL FACADE SF = 661.4 SF  
% FENESTRATION = 37.09 %

**MATERIAL SCHEDULE**

FRONT (STREET)			
B1	BRICK - WHITE	771 SF	39%
S1	FIBER CEMENT 7" REVEAL LAP - PAVESTONE SW 7642	660 SF	33%
S2	FIBER CEMENT 7" REVEAL VERTICAL LAP - GAUNTLET GRAY SW 7019	486 SF	24%
S5	JAMES HARDIE SMOOTH PANEL - GAUNTLET GRAY SW 7019	72 SF	4%
1988 SF 100%			
LEFT			
B1	BRICK - WHITE	64 SF	8%
S1	FIBER CEMENT 7" REVEAL LAP - PAVESTONE SW 7642	400 SF	52%
S2	FIBER CEMENT 7" REVEAL VERTICAL LAP - GAUNTLET GRAY SW 7019	170 SF	22%
S3	FIBER CEMENT 4" REVEAL LAP - GAUNTLET GRAY SW 7019	18 SF	2%
S4	FIBER CEMENT 4" REVEAL LAP - PAVESTONE SW 7642	116 SF	15%
S6	JAMES HARDIE SMOOTH PANEL - ORIGAMI WHITE SW 7636	6 SF	1%
775 SF 100%			
REAR (GARAGE)			
B1	BRICK - WHITE	52 SF	3%
S1	FIBER CEMENT 7" REVEAL LAP - PAVESTONE SW 7642	766 SF	42%
S2	FIBER CEMENT 7" REVEAL VERTICAL LAP - GAUNTLET GRAY SW 7019	520 SF	29%
S3	FIBER CEMENT 4" REVEAL LAP - GAUNTLET GRAY SW 7019	247 SF	14%
S4	FIBER CEMENT 4" REVEAL LAP - PAVESTONE SW 7642	228 SF	13%
1813 SF 100%			
RIGHT			
B1	BRICK - WHITE	60 SF	8%
S1	FIBER CEMENT 7" REVEAL LAP - PAVESTONE SW 7642	392 SF	53%
S2	FIBER CEMENT 7" REVEAL VERTICAL LAP - GAUNTLET GRAY SW 7019	141 SF	19%
S3	FIBER CEMENT 4" REVEAL LAP - GAUNTLET GRAY SW 7019	19 SF	3%
S4	FIBER CEMENT 4" REVEAL LAP - PAVESTONE SW 7642	117 SF	16%
S6	JAMES HARDIE SMOOTH PANEL - ORIGAMI WHITE SW 7636	12 SF	2%
741 SF 100%			



**3 RIGHT ELEVATION**  
SCALE: 3/16" = 1'-0"

FENESTRATION %  
TOTAL FENESTRATION SF = 30.0 SF  
TOTAL FACADE SF = 557.7 SF  
% FENESTRATION = 5.19 %




**1 STREET ELEVATION**  
SCALE: 3/16" = 1'-0"

FENESTRATION % FRONTAGE A:  
TOTAL FENESTRATION SF = 112.5 SF  
TOTAL FACADE SF = 565.8 SF  
% FENESTRATION = 19.88 %

FENESTRATION % FRONTAGE B:  
TOTAL FENESTRATION SF = 133.5 SF  
TOTAL FACADE SF = 565.8 SF  
% FENESTRATION = 23.59 %



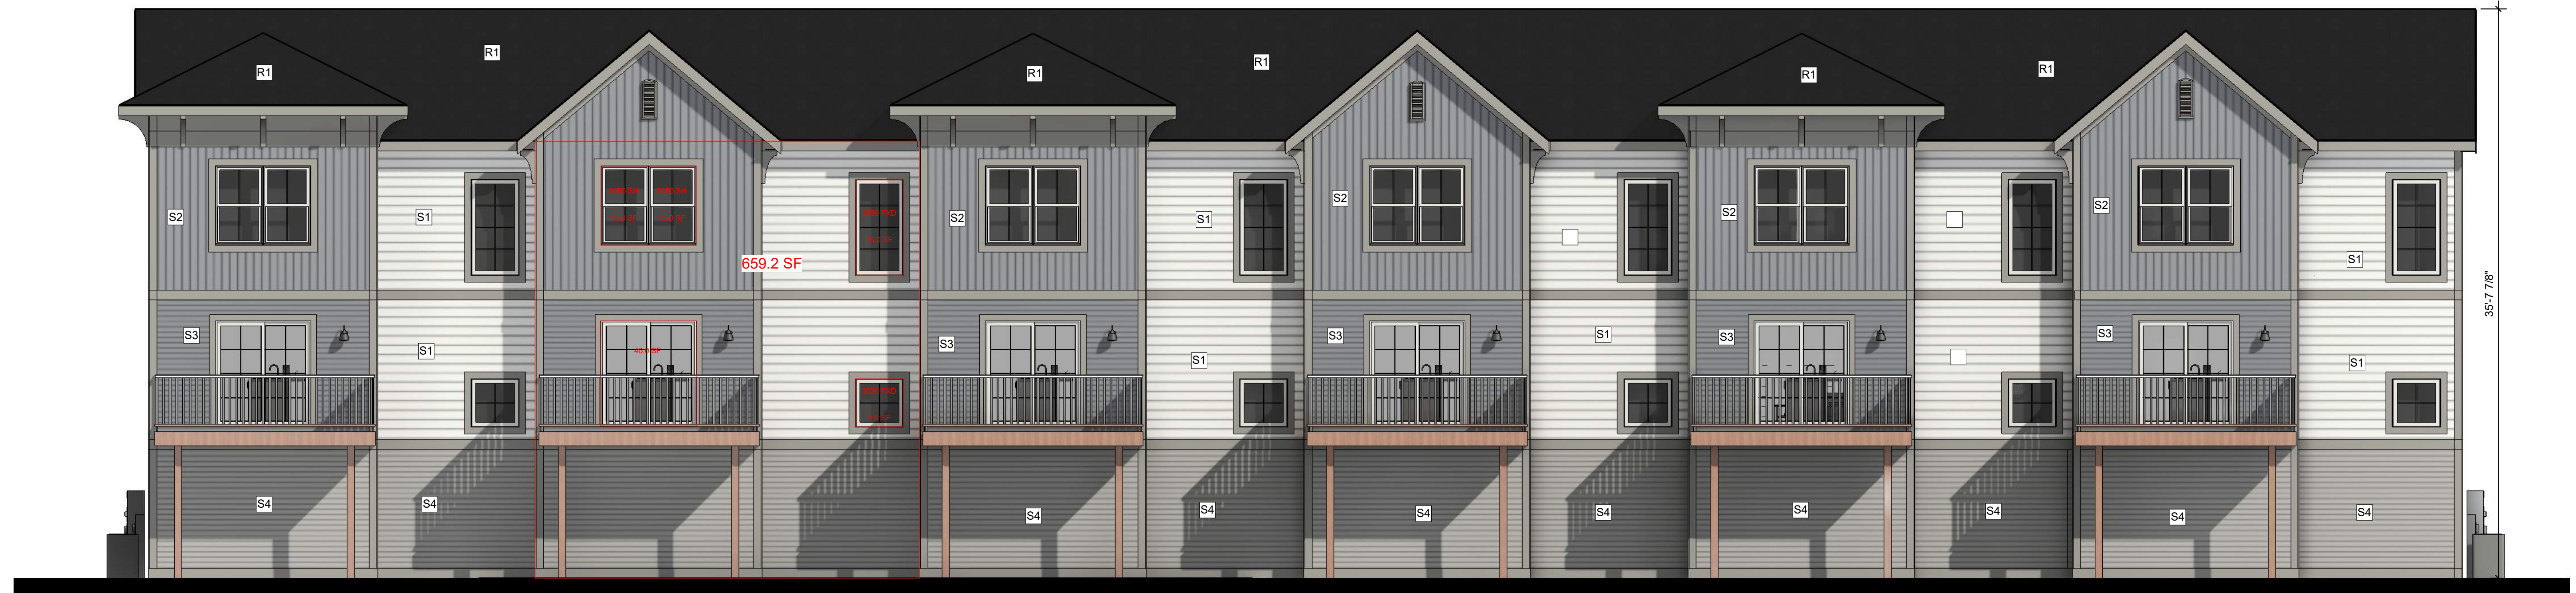

**MATERIAL SCHEDULE**

FRONT			
B1	BRICK - WHITE	105 SF	4%
S1	FIBER CEMENT 7" REVEAL HORIZONTAL LAP - ORIGAMI WHITE SW	1145 SF	42%
S2	FIBER CEMENT 7" REVEAL VERTICAL LAP - WEB GRAY SW 7075	789 SF	29%
S3	FIBER CEMENT 4" REVEAL LAP - WEB GRAY SW 7075	361 SF	13%
S4	FIBER CEMENT 4" REVEAL LAP - COLONNADE GRAY SW 7641	296 SF	11%
		2697 SF	100%
LEFT			
B1	BRICK - WHITE	14 SF	2%
S1	FIBER CEMENT 7" REVEAL HORIZONTAL LAP - ORIGAMI WHITE SW	398 SF	51%
S2	FIBER CEMENT 7" REVEAL VERTICAL LAP - WEB GRAY SW 7075	147 SF	19%
S3	FIBER CEMENT 4" REVEAL LAP - WEB GRAY SW 7075	38 SF	5%
S4	FIBER CEMENT 4" REVEAL LAP - COLONNADE GRAY SW 7641	177 SF	23%
		773 SF	100%
REAR			
S1	FIBER CEMENT 7" REVEAL HORIZONTAL LAP - ORIGAMI WHITE SW	993 SF	27%
S2	FIBER CEMENT 7" REVEAL VERTICAL LAP - WEB GRAY SW 7075	945 SF	26%
S3	FIBER CEMENT 4" REVEAL LAP - WEB GRAY SW 7075	506 SF	14%
S4	FIBER CEMENT 4" REVEAL LAP - COLONNADE GRAY SW 7641	1178 SF	33%
		3622 SF	100%
RIGHT			
B1	BRICK - WHITE	8 SF	1%
S1	FIBER CEMENT 7" REVEAL HORIZONTAL LAP - ORIGAMI WHITE SW	394 SF	49%
S2	FIBER CEMENT 7" REVEAL VERTICAL LAP - WEB GRAY SW 7075	172 SF	21%
S3	FIBER CEMENT 4" REVEAL LAP - WEB GRAY SW 7075	43 SF	5%
S4	FIBER CEMENT 4" REVEAL LAP - COLONNADE GRAY SW 7641	188 SF	23%
		804 SF	100%


FENESTRATION % PER UNIT  
 TOTAL FENESTRATION SF = 97.0 SF  
 TOTAL FACADE SF = 659.2 SF  
 % FENESTRATION = 14.71 %


**2 BACK ELEVATION**  
 SCALE: 3/16" = 1'-0"




FENESTRATION % PER UNIT  
 TOTAL FENESTRATION SF = 245.3 SF  
 TOTAL FACADE SF = 658.6 SF  
 % FENESTRATION = 37.25 %

**1 FRONT ELEVATION**  
 SCALE: 3/16" = 1'-0"

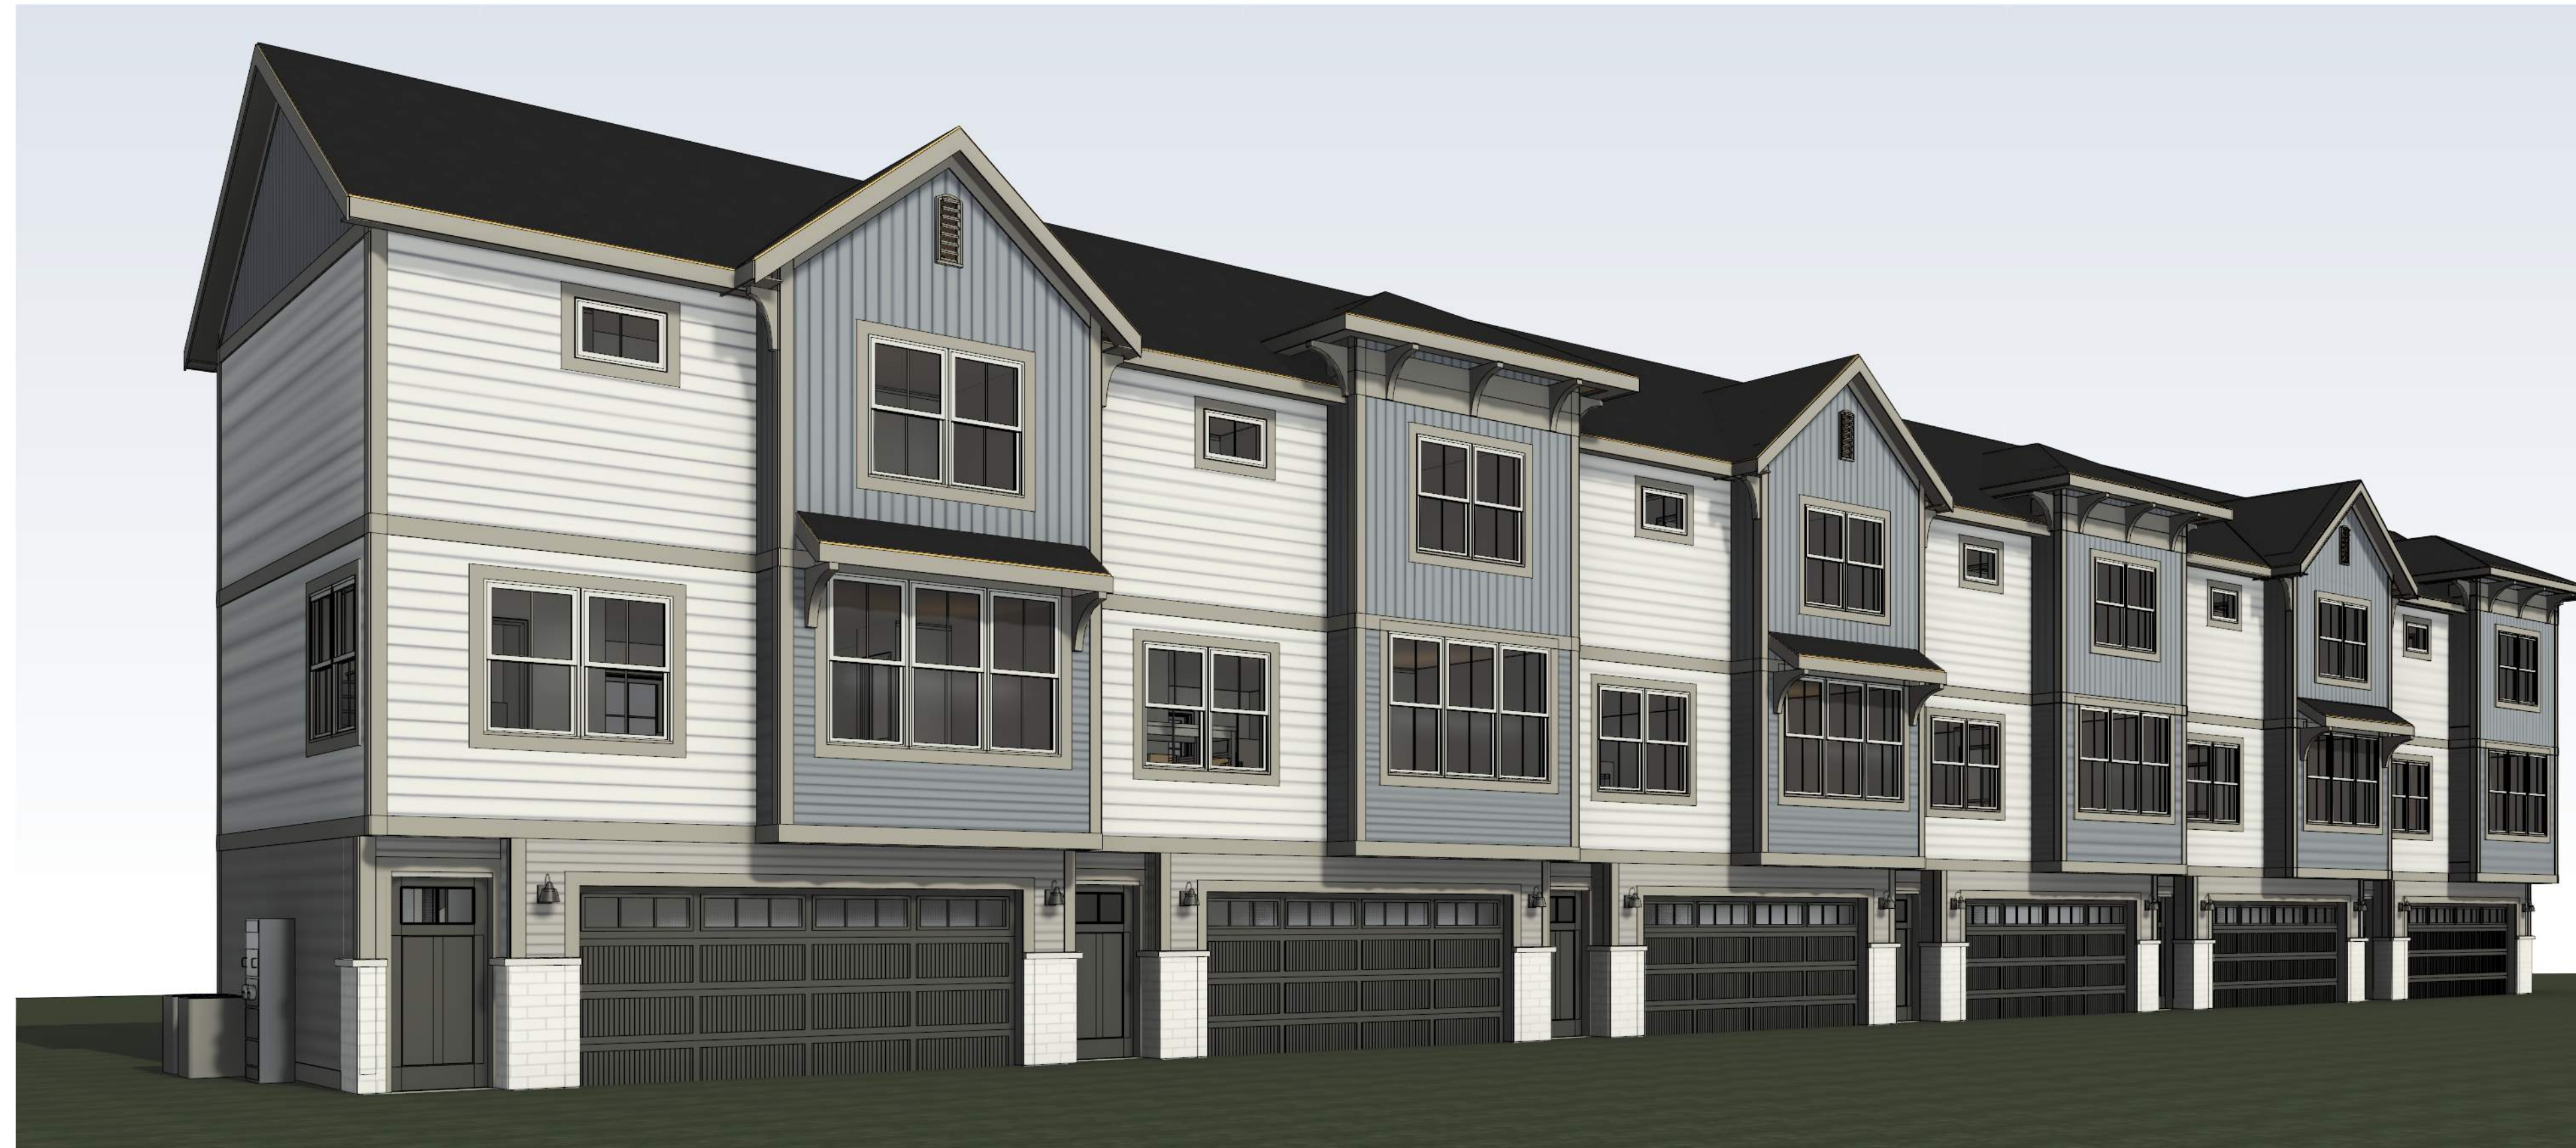


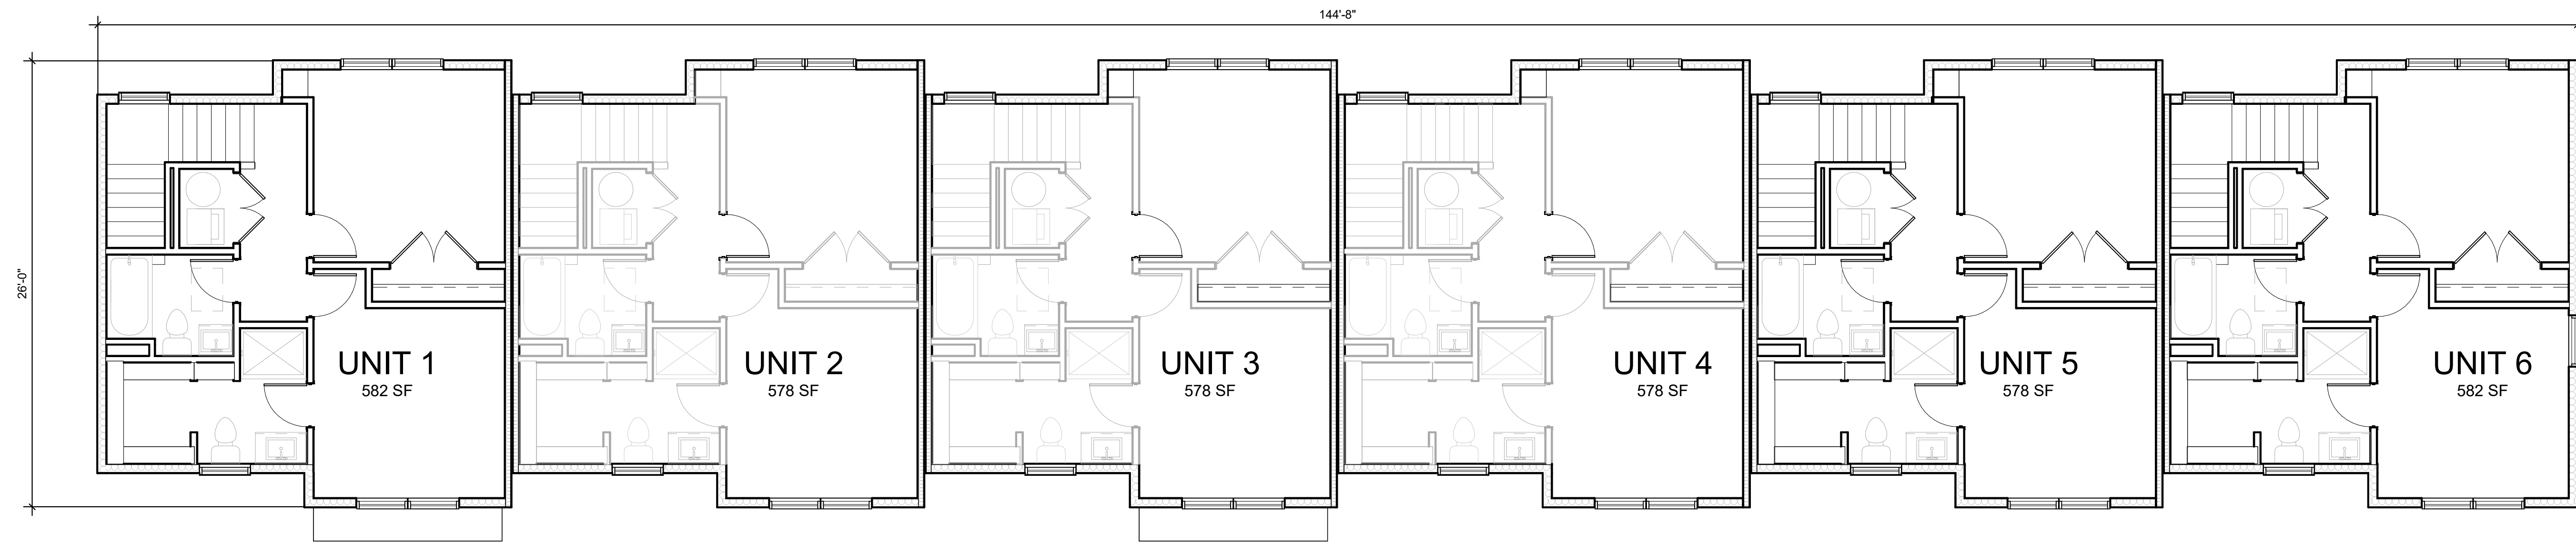


**3 Upper Level Floor Plan**  
SCALE: 3/16" = 1'-0"

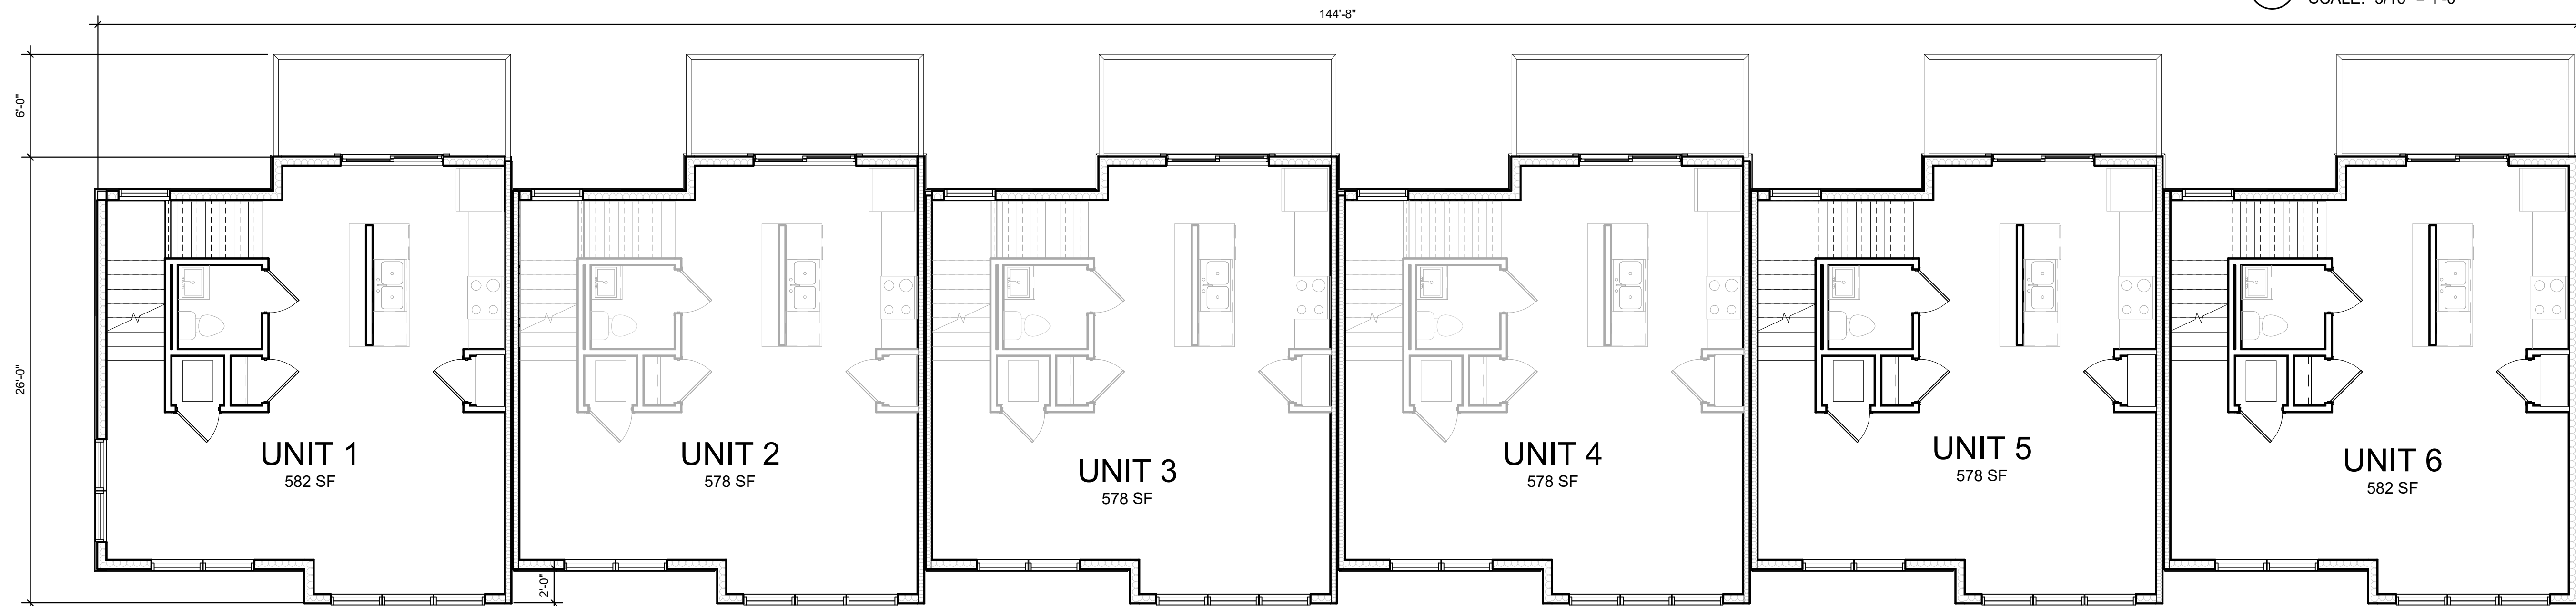

**2 Main Level Floor Plan**  
SCALE: 3/16" = 1'-0"

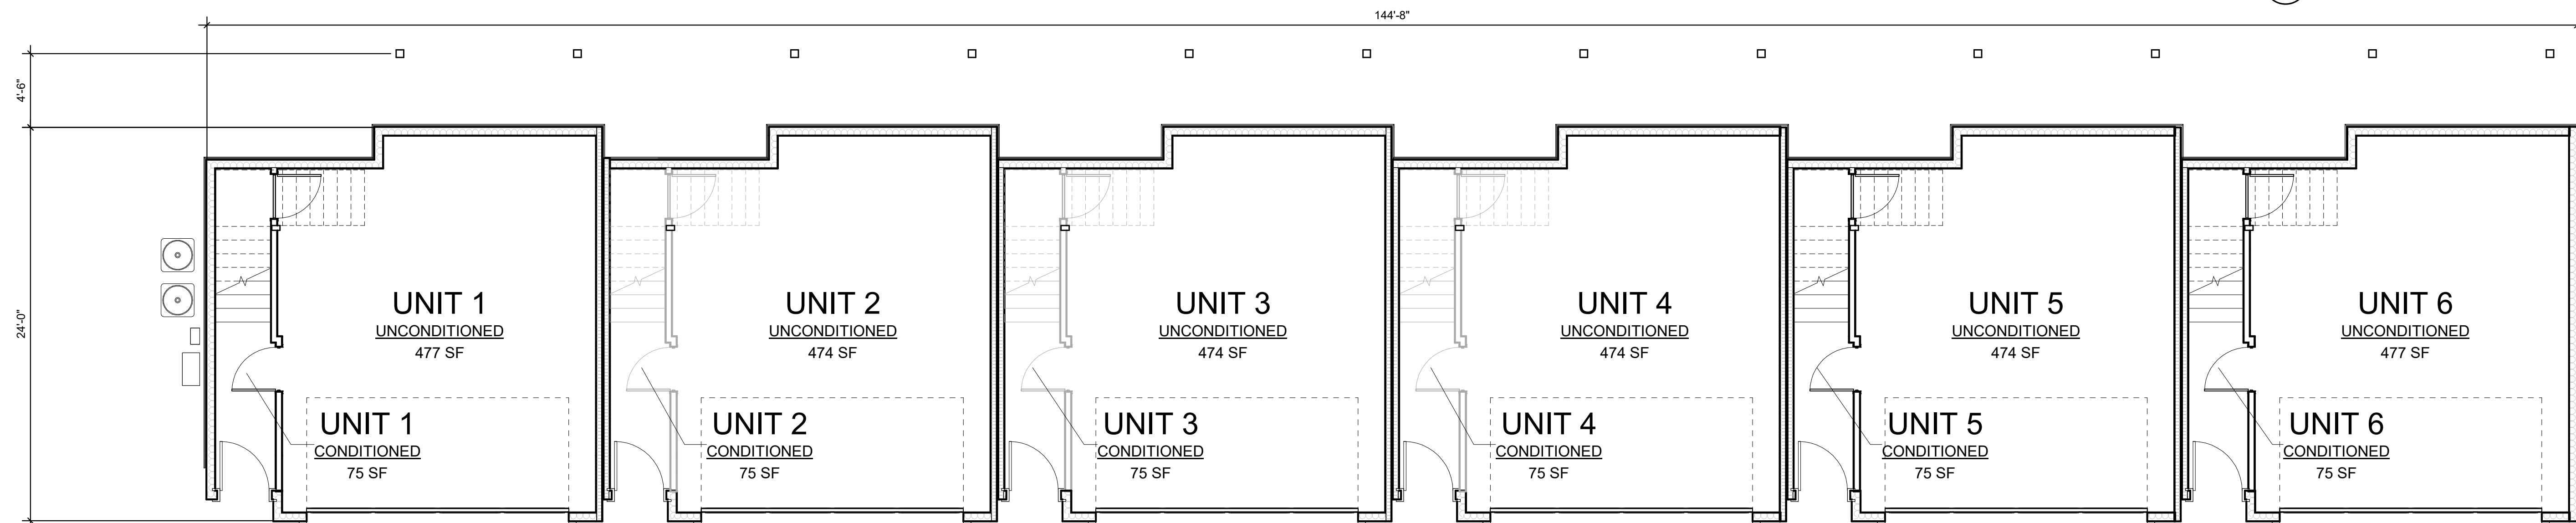

**1 Garage Level Floor Plan**  
SCALE: 3/16" = 1'-0"

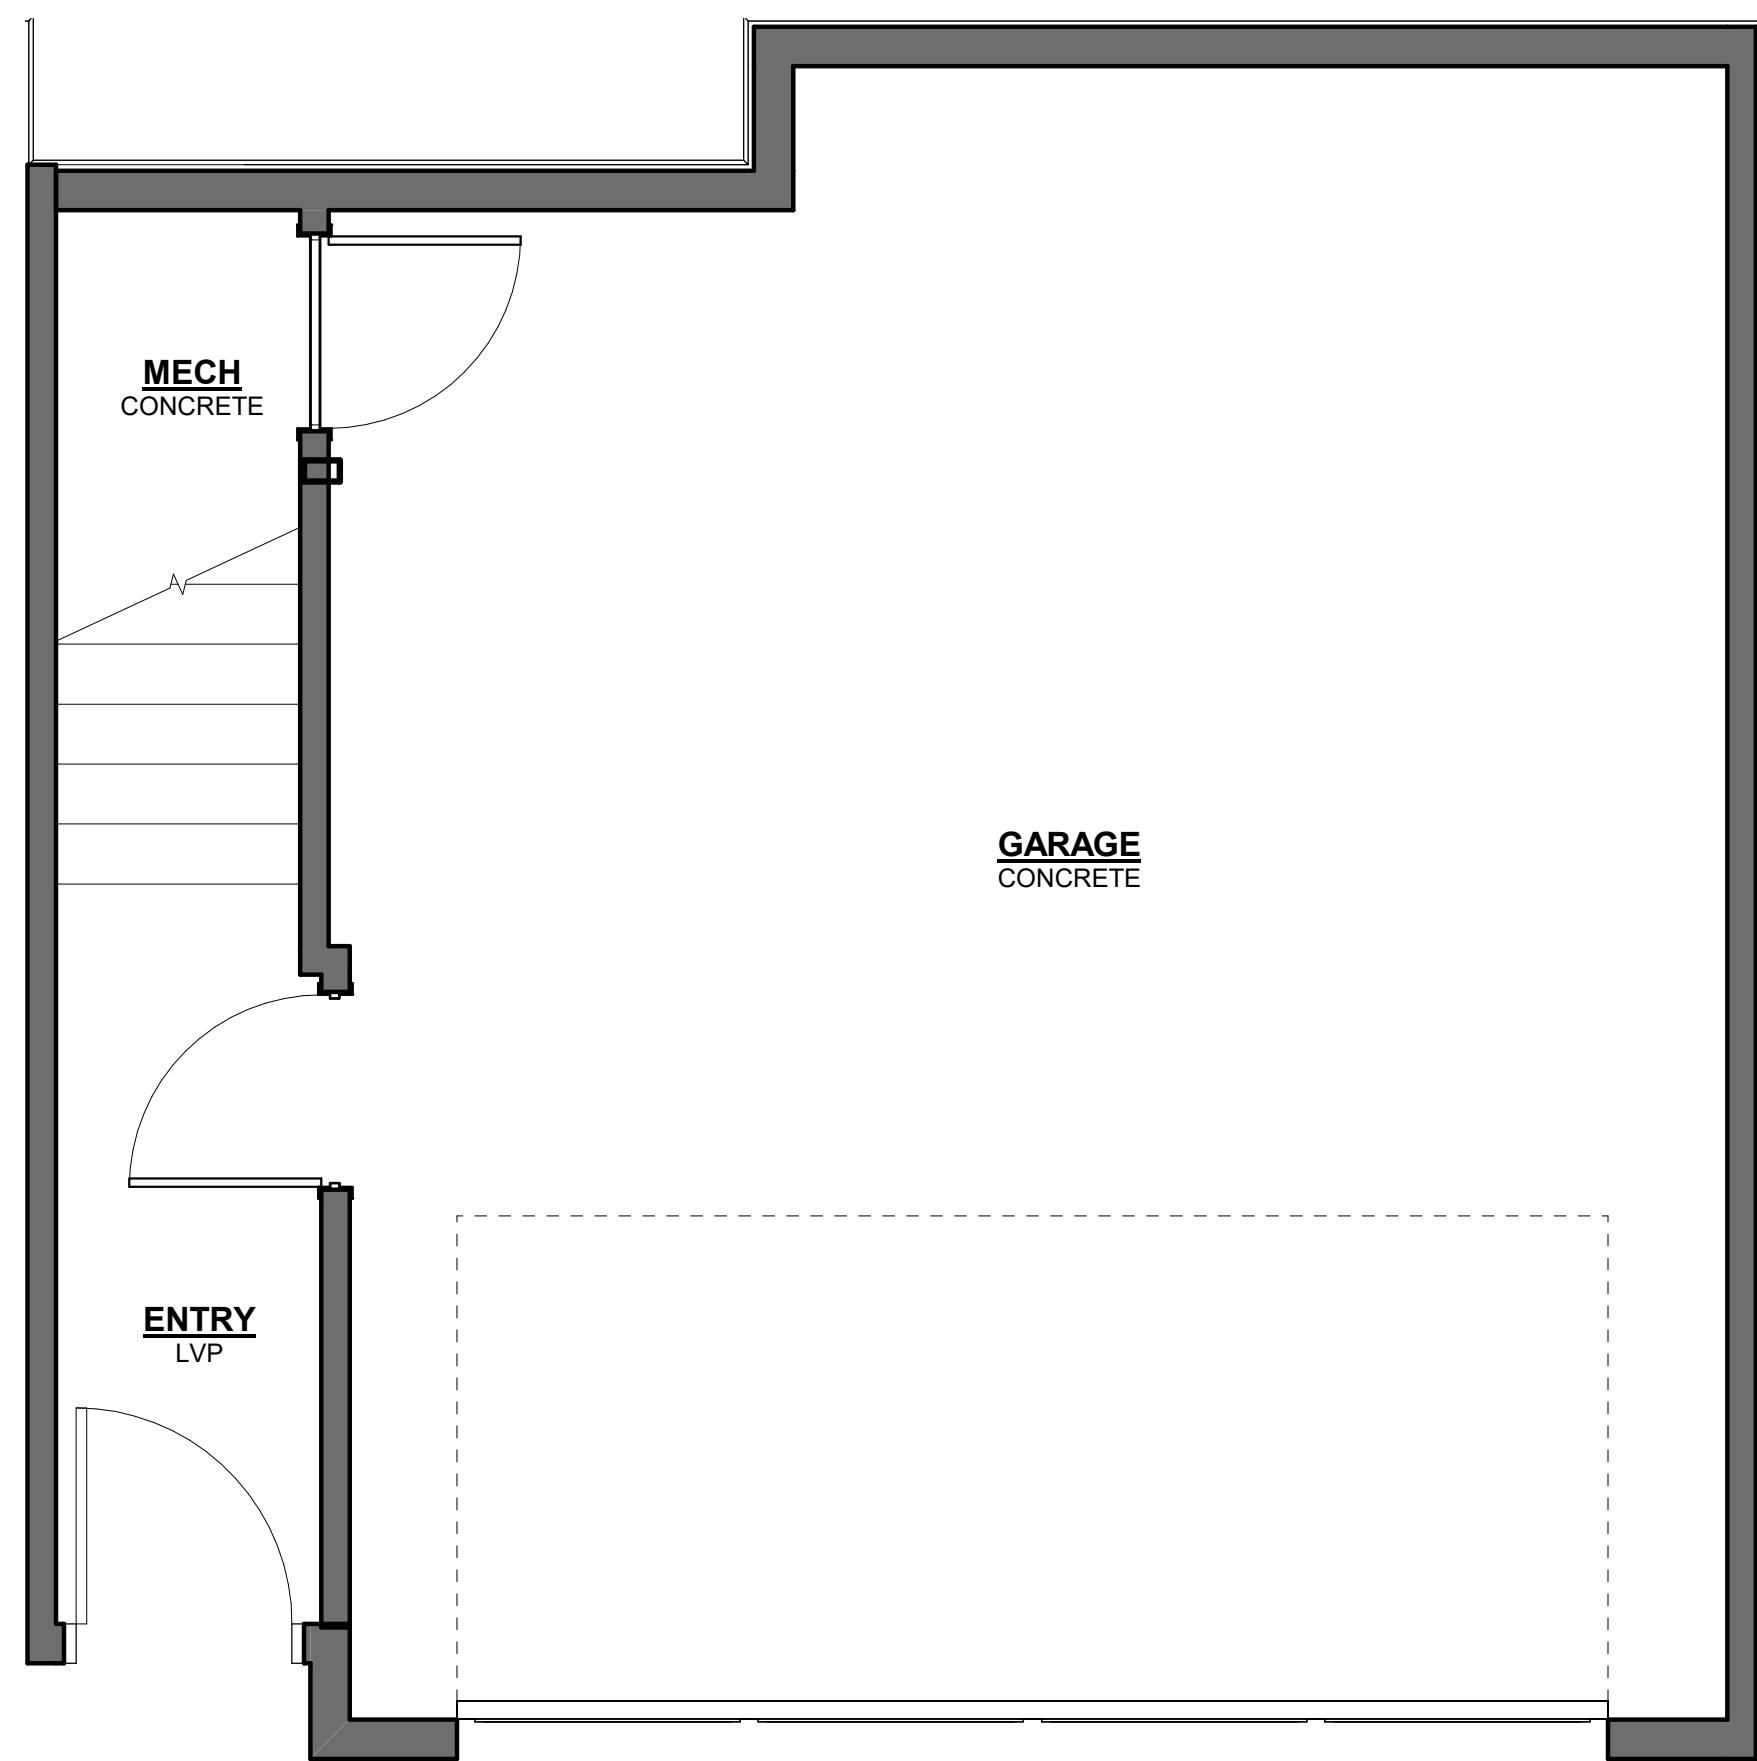

**1** Garage Level Floor Plan  
SCALE: 3/8" = 1'-0"



**2** Main Level Floor Plan  
SCALE: 3/8" = 1'-0"



**3** Upper Level Floor Plan  
SCALE: 3/8" = 1'-0"

**MATERIAL SCHEDULE**

FRONT			
B1	BRICK - WHITE	105 SF	4%
S1	FIBER CEMENT 7" REVEAL HORIZONTAL LAP - ORIGAMI WHITE SW	1145 SF	42%
S2	FIBER CEMENT 7" REVEAL VERTICAL LAP - WEB GRAY SW 7075	789 SF	29%
S3	FIBER CEMENT 4" REVEAL LAP - WEB GRAY SW 7075	361 SF	13%
S4	FIBER CEMENT 4" REVEAL LAP - COLONNADE GRAY SW 7641	296 SF	11%
		2697 SF	100%
LEFT			
B1	BRICK - WHITE	14 SF	2%
S1	FIBER CEMENT 7" REVEAL HORIZONTAL LAP - ORIGAMI WHITE SW	398 SF	51%
S2	FIBER CEMENT 7" REVEAL VERTICAL LAP - WEB GRAY SW 7075	147 SF	19%
S3	FIBER CEMENT 4" REVEAL LAP - WEB GRAY SW 7075	38 SF	5%
S4	FIBER CEMENT 4" REVEAL LAP - COLONNADE GRAY SW 7641	177 SF	23%
		773 SF	100%
REAR			
S1	FIBER CEMENT 7" REVEAL HORIZONTAL LAP - ORIGAMI WHITE SW	993 SF	27%
S2	FIBER CEMENT 7" REVEAL VERTICAL LAP - WEB GRAY SW 7075	945 SF	26%
S3	FIBER CEMENT 4" REVEAL LAP - WEB GRAY SW 7075	506 SF	14%
S4	FIBER CEMENT 4" REVEAL LAP - COLONNADE GRAY SW 7641	1178 SF	33%
		3622 SF	100%
RIGHT			
B1	BRICK - WHITE	8 SF	1%
S1	FIBER CEMENT 7" REVEAL HORIZONTAL LAP - ORIGAMI WHITE SW	394 SF	49%
S2	FIBER CEMENT 7" REVEAL VERTICAL LAP - WEB GRAY SW 7075	172 SF	21%
S3	FIBER CEMENT 4" REVEAL LAP - WEB GRAY SW 7075	43 SF	5%
S4	FIBER CEMENT 4" REVEAL LAP - COLONNADE GRAY SW 7641	188 SF	23%
		804 SF	100%



FENESTRATION % PER UNIT  
 TOTAL FENESTRATION SF = 30.0 SF  
 TOTAL FACADE SF = 601.1 SF  
 % FENESTRATION = 4.99 %

**2 LEFT ELEVATION**  
 SCALE: 3/16" = 1'-0"



FENESTRATION % PER UNIT  
 TOTAL FENESTRATION SF = 15.0 SF  
 TOTAL FACADE SF = 764.1 SF  
 % FENESTRATION = 1.96 %

**1 RIGHT ELEVATION**  
 SCALE: 3/16" = 1'-0"



FENESTRATION % PER UNIT  
 TOTAL FENESTRATION SF = 277.0 SF  
 TOTAL FACADE SF = 708.8 SF  
 % FENESTRATION = 39.08 %

**4 REAR ELEVATION**  
 SCALE: 1/8" = 1'-0"

MATERIAL SCHEDULE			
<b>FRONT</b>			
B1	BRICK - WHITE	102 SF	5%
S1	FIBER CEMENT 7" REVEAL LAP - ORIGAMI WHITE SW 7636	846 SF	39%
S2	FIBER CEMENT 7" REVEAL VERTICAL LAP - WEB GRAY SW 7075	661 SF	30%
S3	FIBER CEMENT 4" REVEAL LAP - WEB GRAY SW 7075	320 SF	15%
S4	FIBER CEMENT 4" REVEAL LAP - COLONNADE GRAY SW 7641	239 SF	11%
		2168 SF	100%
<b>LEFT</b>			
B1	BRICK - WHITE	177 SF	11%
S1	FIBER CEMENT 7" REVEAL LAP - ORIGAMI WHITE SW 7636	774 SF	50%
S2	FIBER CEMENT 7" REVEAL VERTICAL LAP - WEB GRAY SW 7075	336 SF	22%
S3	FIBER CEMENT 4" REVEAL LAP - WEB GRAY SW 7075	36 SF	2%
S4	FIBER CEMENT 4" REVEAL LAP - COLONNADE GRAY SW 7641	226 SF	15%
		1550 SF	100%
<b>REAR</b>			
B1	BRICK - WHITE	108 SF	5%
S1	FIBER CEMENT 7" REVEAL LAP - ORIGAMI WHITE SW 7636	851 SF	36%
S2	FIBER CEMENT 7" REVEAL VERTICAL LAP - WEB GRAY SW 7075	660 SF	28%
S3	FIBER CEMENT 4" REVEAL LAP - WEB GRAY SW 7075	320 SF	14%
S4	FIBER CEMENT 4" REVEAL LAP - COLONNADE GRAY SW 7641	416 SF	18%
		2355 SF	100%
<b>RIGHT</b>			
B1	BRICK - WHITE	177 SF	12%
S1	FIBER CEMENT 7" REVEAL LAP - ORIGAMI WHITE SW 7636	774 SF	51%
S2	FIBER CEMENT 7" REVEAL VERTICAL LAP - WEB GRAY SW 7075	303 SF	20%
S3	FIBER CEMENT 4" REVEAL LAP - WEB GRAY SW 7075	37 SF	2%
S4	FIBER CEMENT 4" REVEAL LAP - COLONNADE GRAY SW 7641	225 SF	15%
		1515 SF	100%



**3 RIGHT ELEVATION**  
 SCALE: 1/8" = 1'-0"

FENESTRATION %  
 TOTAL FENESTRATION SF = 70.0 SF  
 TOTAL FACADE SF = 1341.3 SF  
 % FENESTRATION = 5.22 %



**2 LEFT ELEVATION**  
 SCALE: 1/8" = 1'-0"


FENESTRATION %  
 TOTAL FENESTRATION SF = 70.0 SF  
 TOTAL FACADE SF = 1341.3 SF  
 % FENESTRATION = 5.22 %




FENESTRATION % PER UNIT  
 TOTAL FENESTRATION SF = 277.0 SF  
 TOTAL FACADE SF = 708.8 SF  
 % FENESTRATION = 39.08 %

**1 FRONT ELEVATION**  
 SCALE: 1/8" = 1'-0"




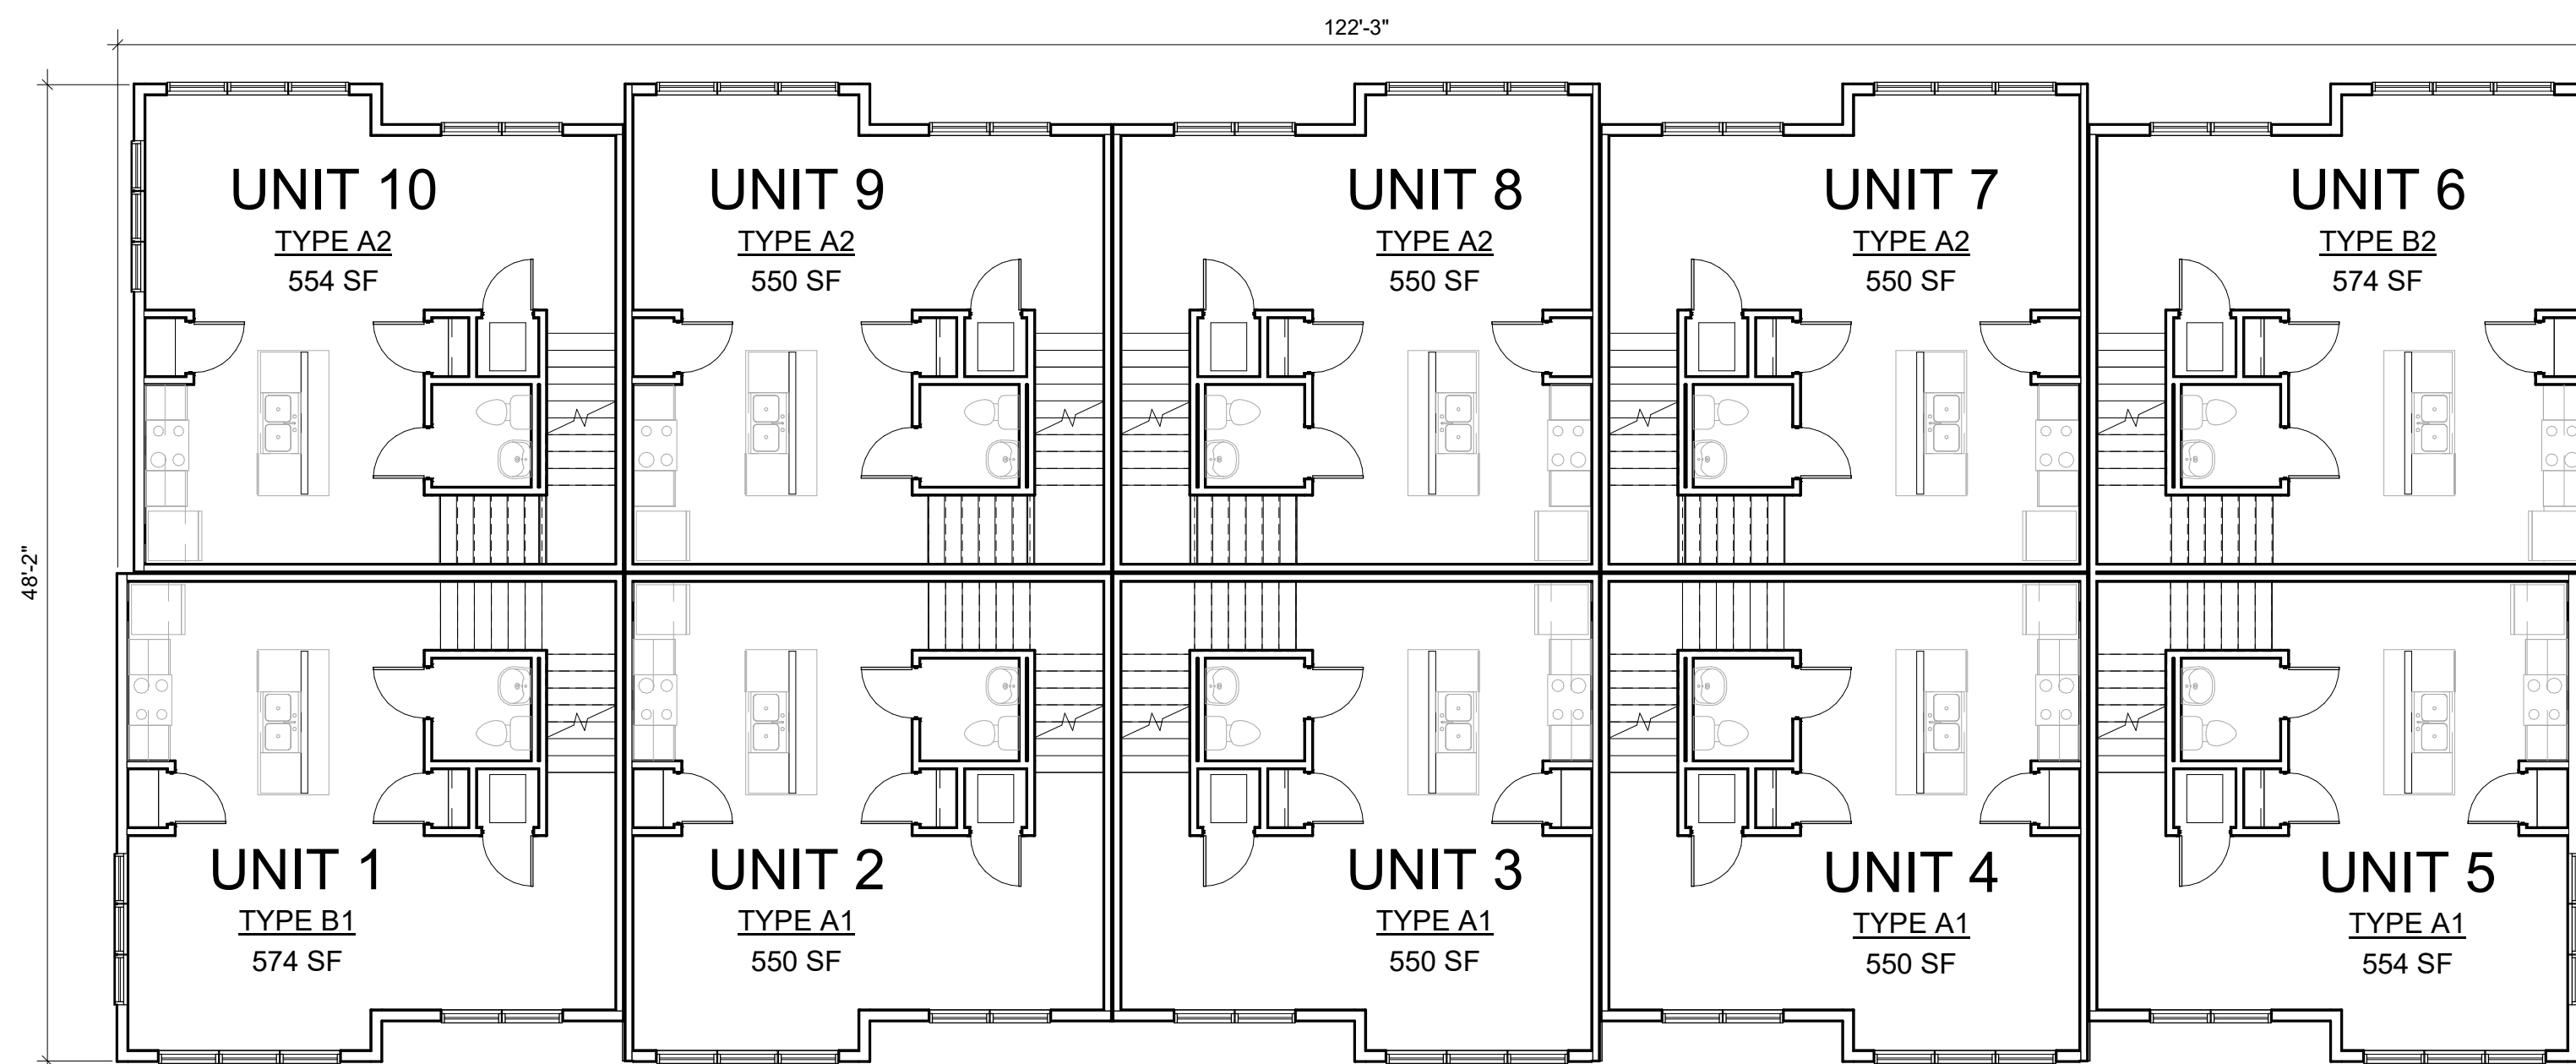

**2 MAIN LEVEL PLAN**  
SCALE: 1/8" = 1'-0"

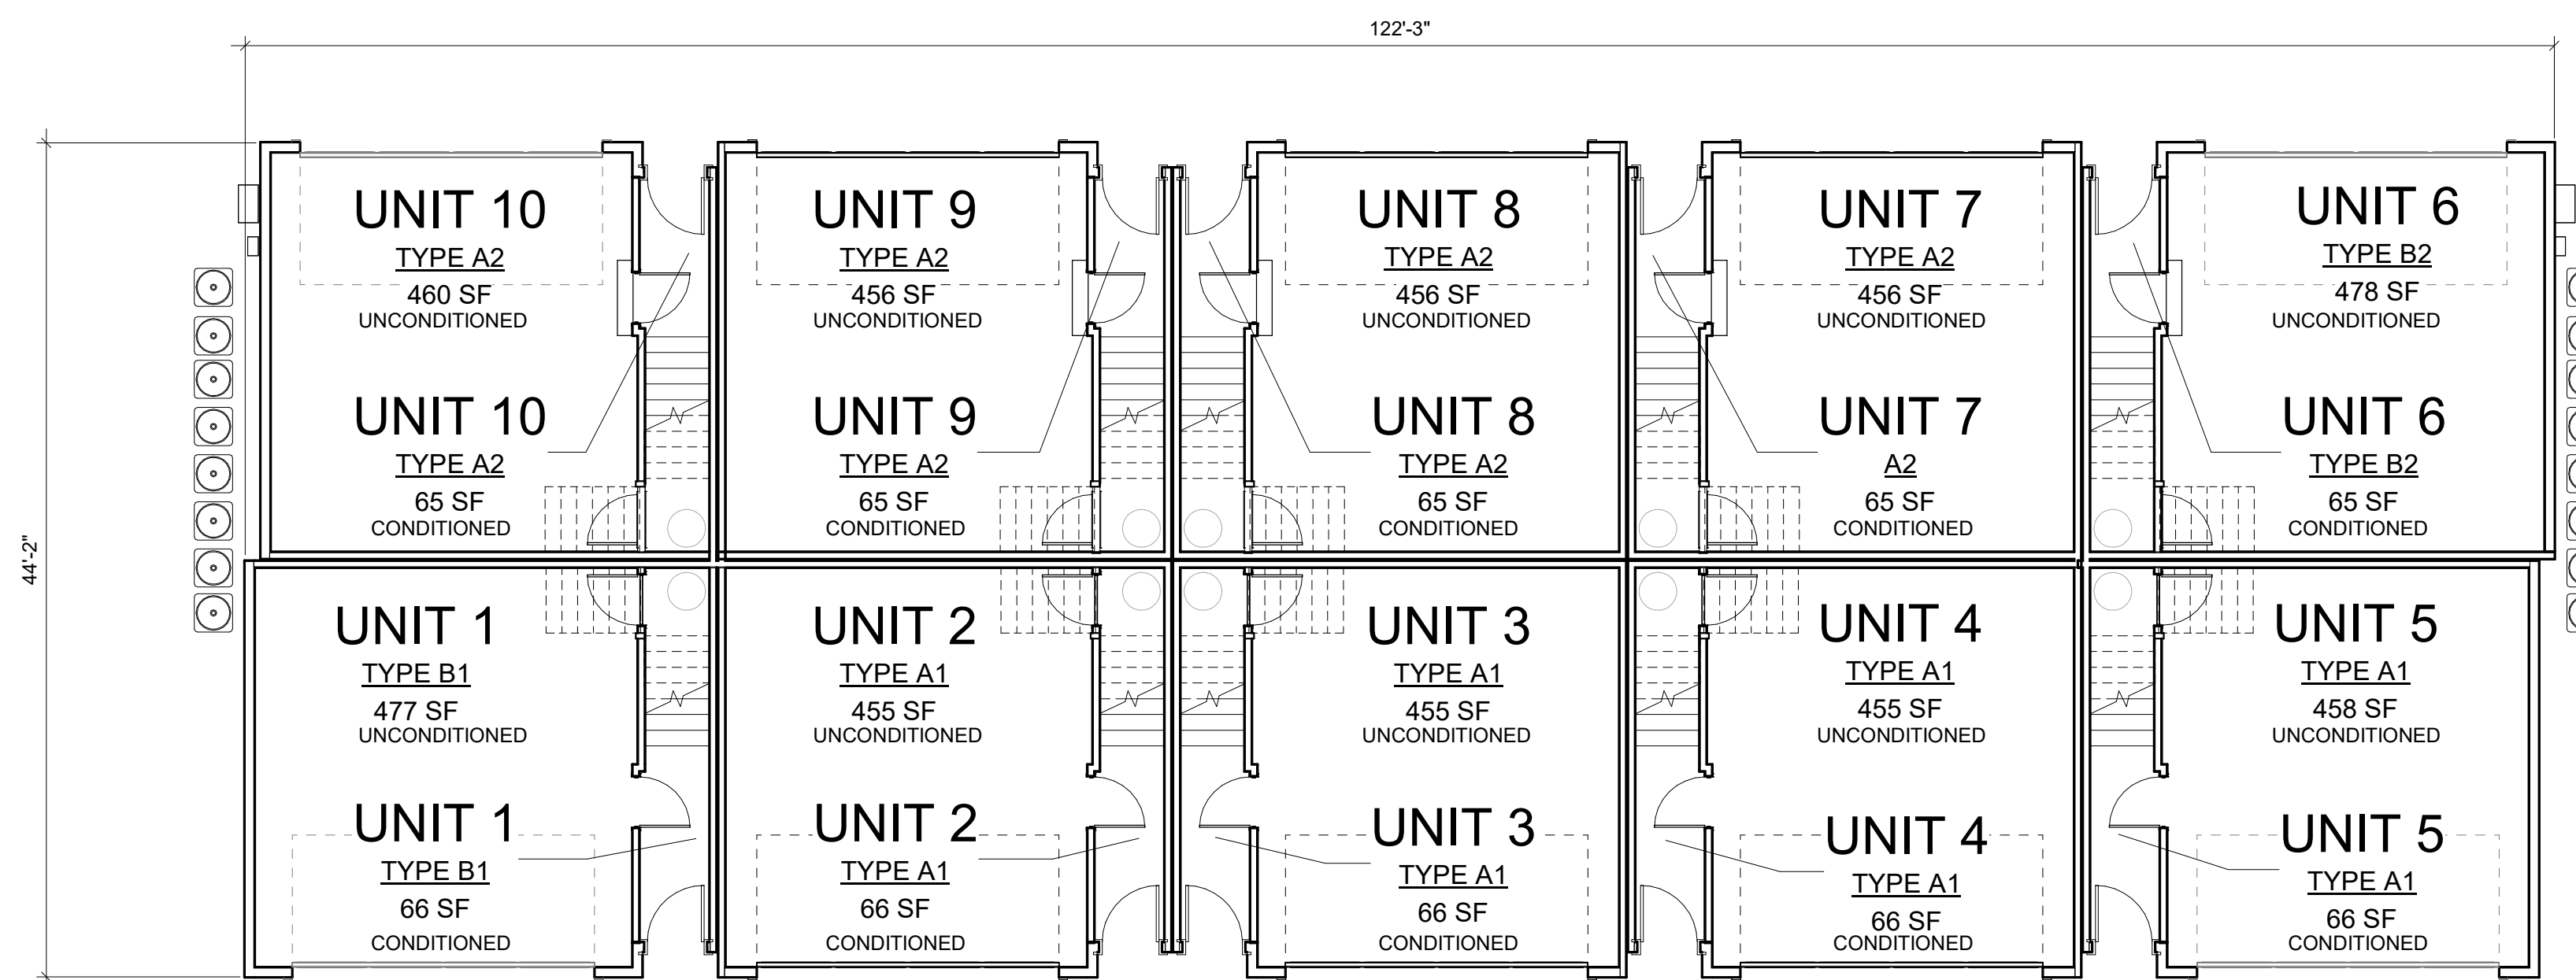


**1 GARAGE LEVEL PLAN**  
SCALE: 1/8" = 1'-0"

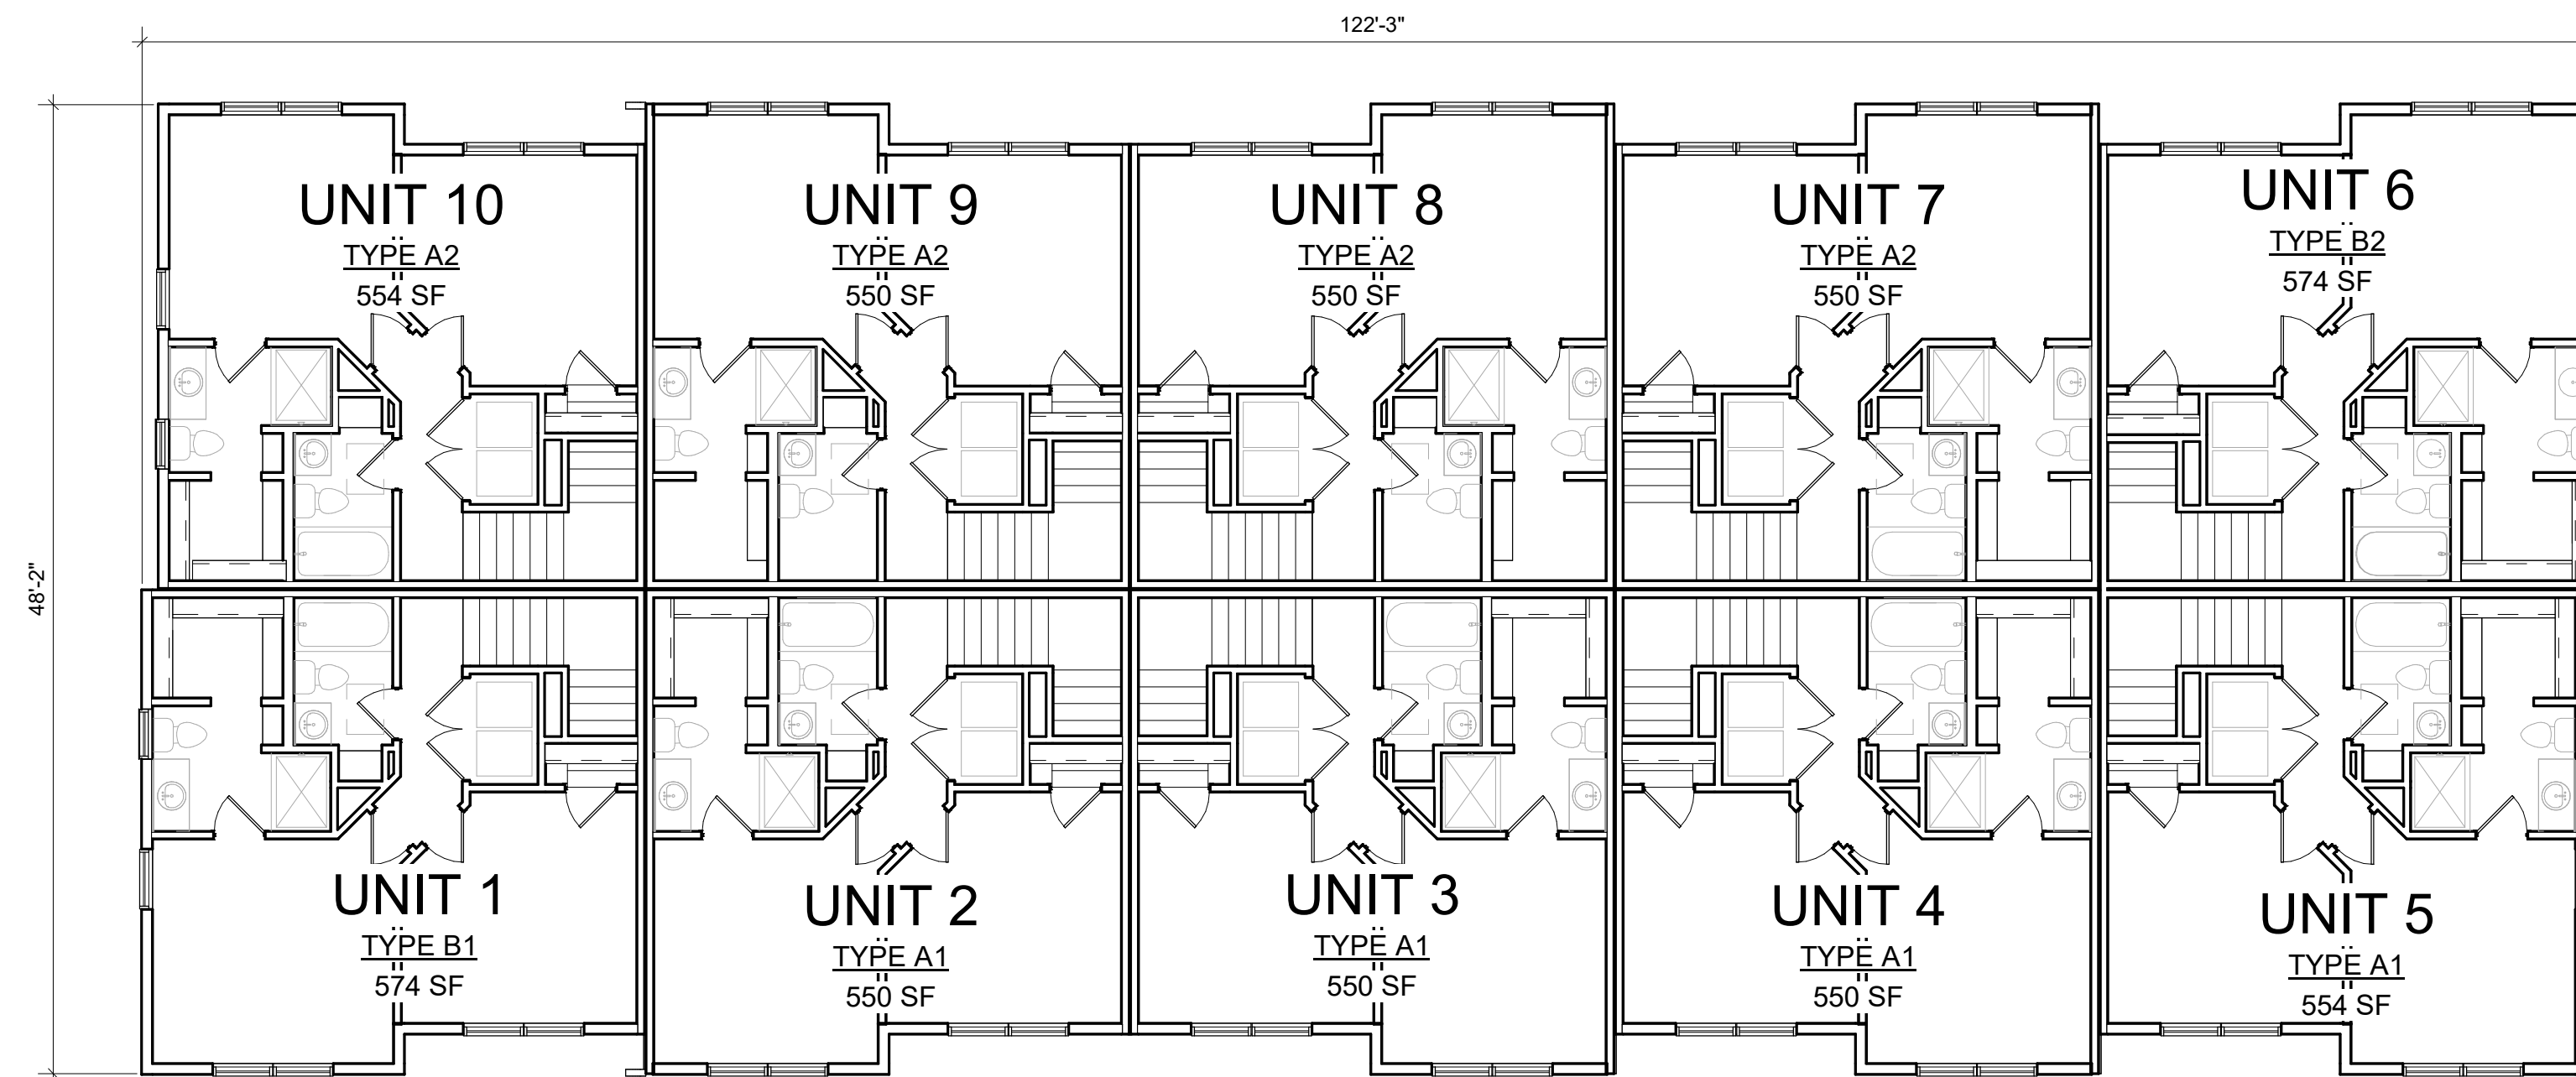


**1 UPPER LEVEL PLAN**  
SCALE: 1/8" = 1'-0"


# UNIT A2

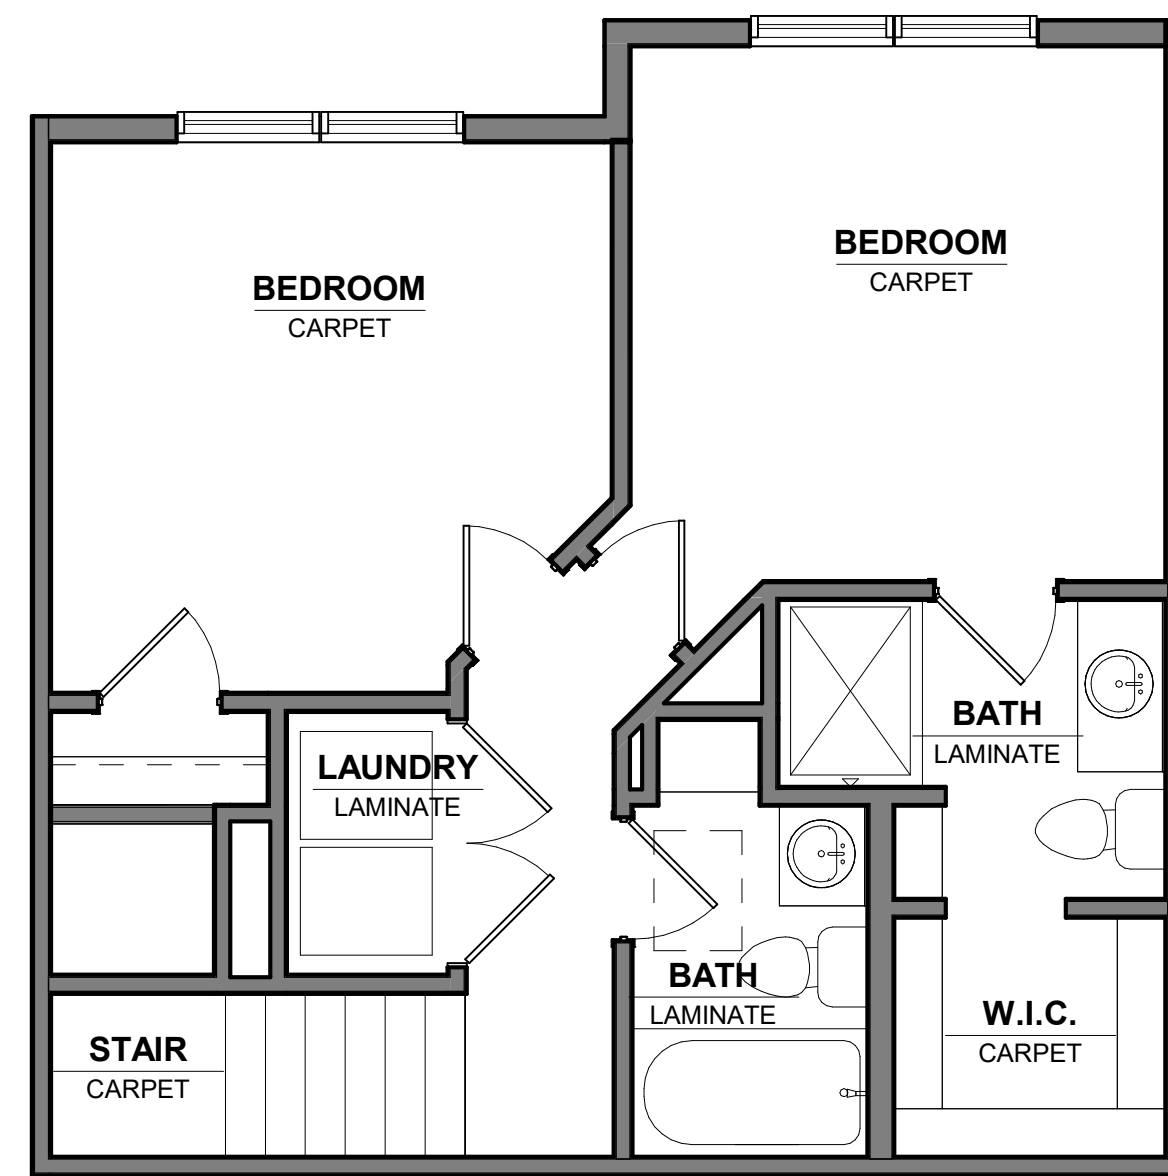

**6 UPPER LEVEL PLAN**  
SCALE: 1/4" = 1'-0"

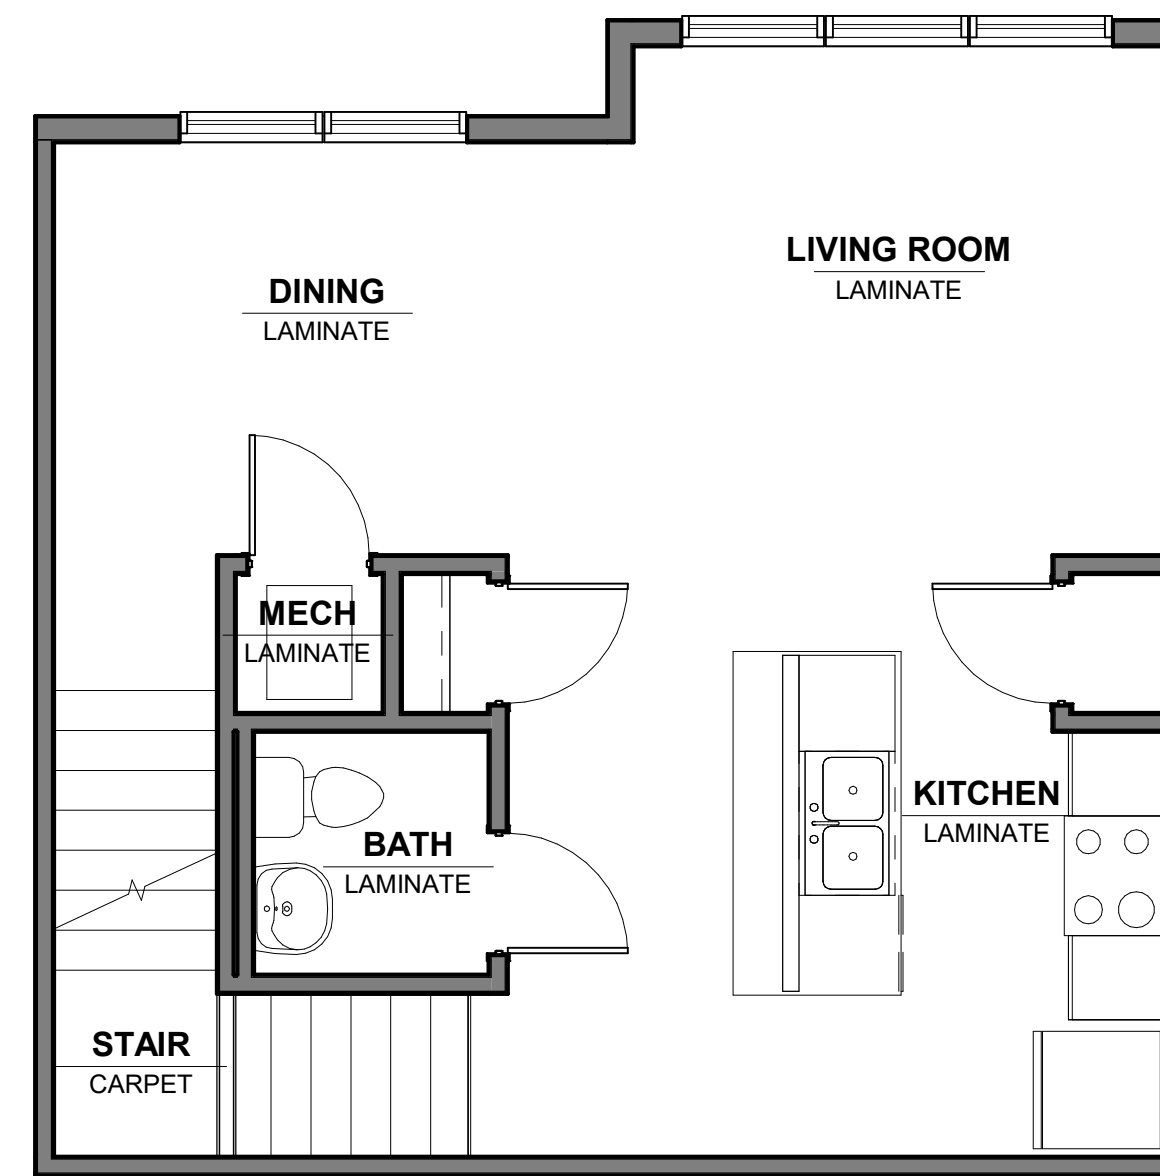


**5 MAIN LEVEL PLAN**  
SCALE: 1/4" = 1'-0"

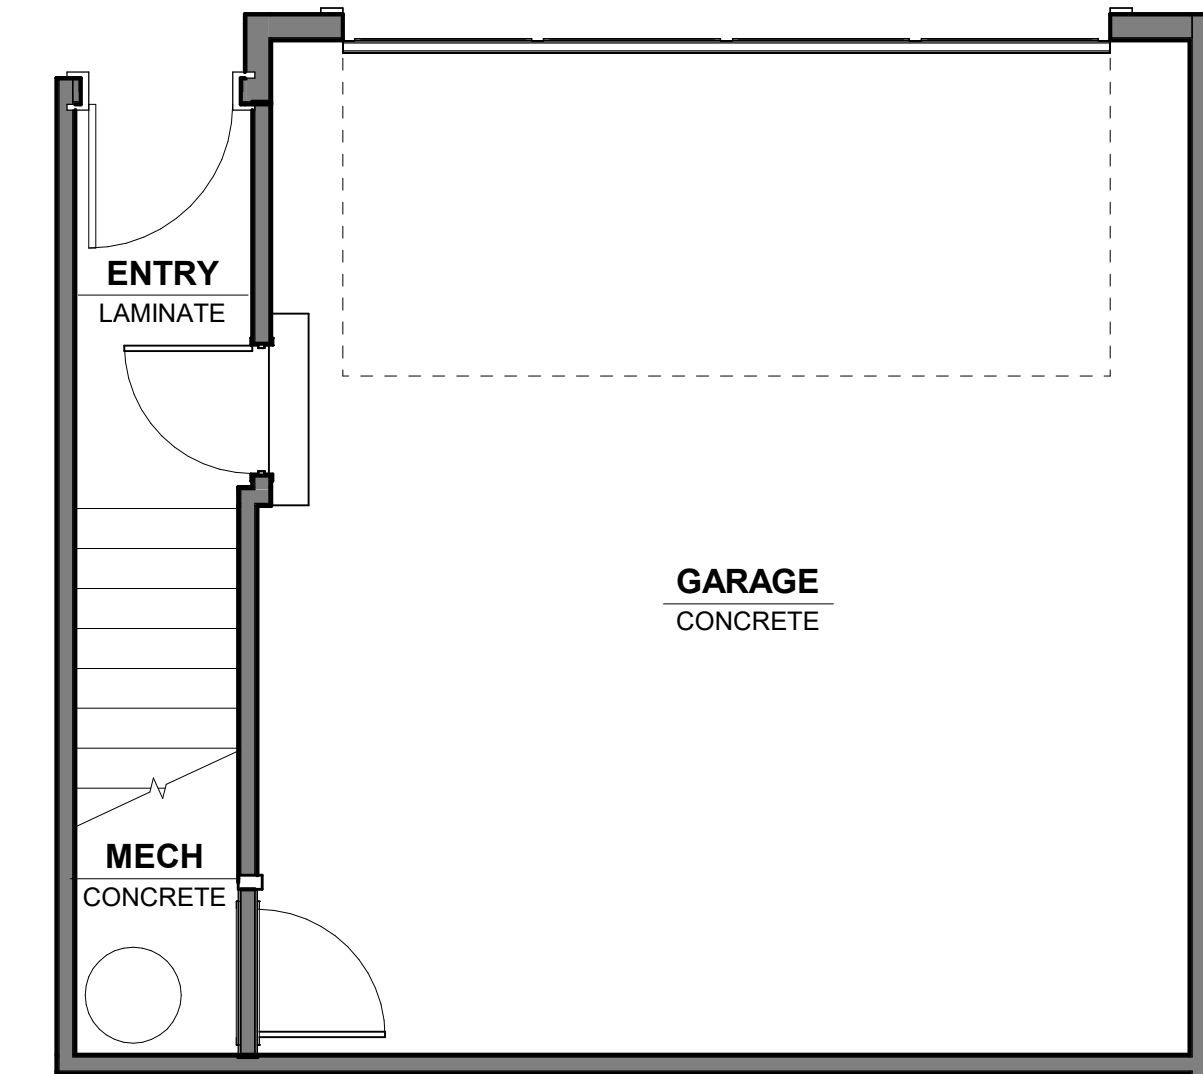


**4 GARAGE PLAN**  
SCALE: 1/4" = 1'-0"


# UNIT A1

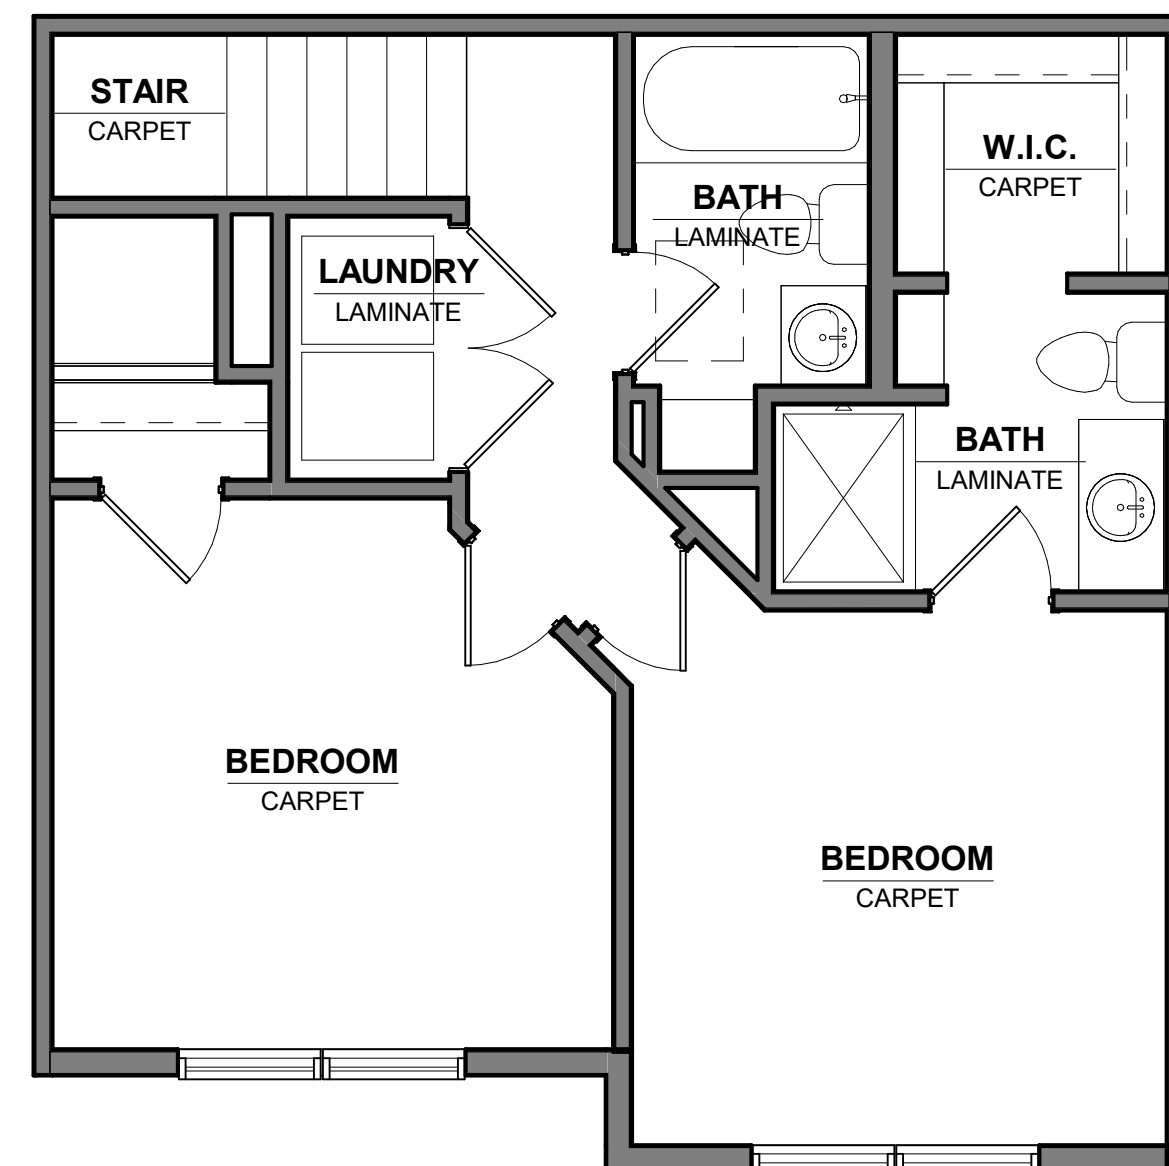

**3 UPPER LEVEL PLAN**  
SCALE: 1/4" = 1'-0"

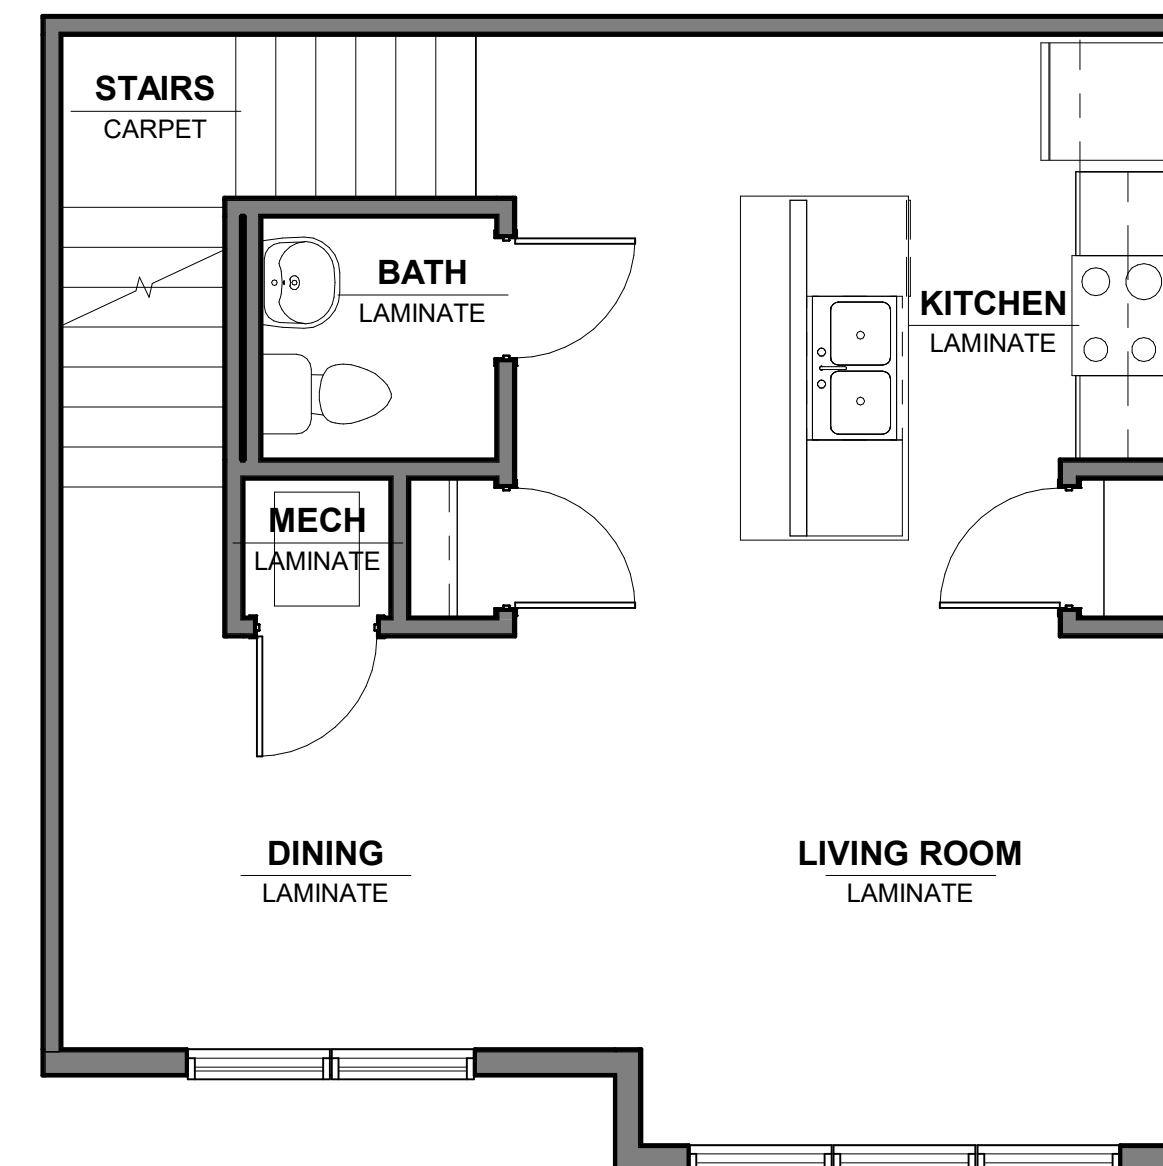


**2 MAIN LEVEL PLAN**  
SCALE: 1/4" = 1'-0"

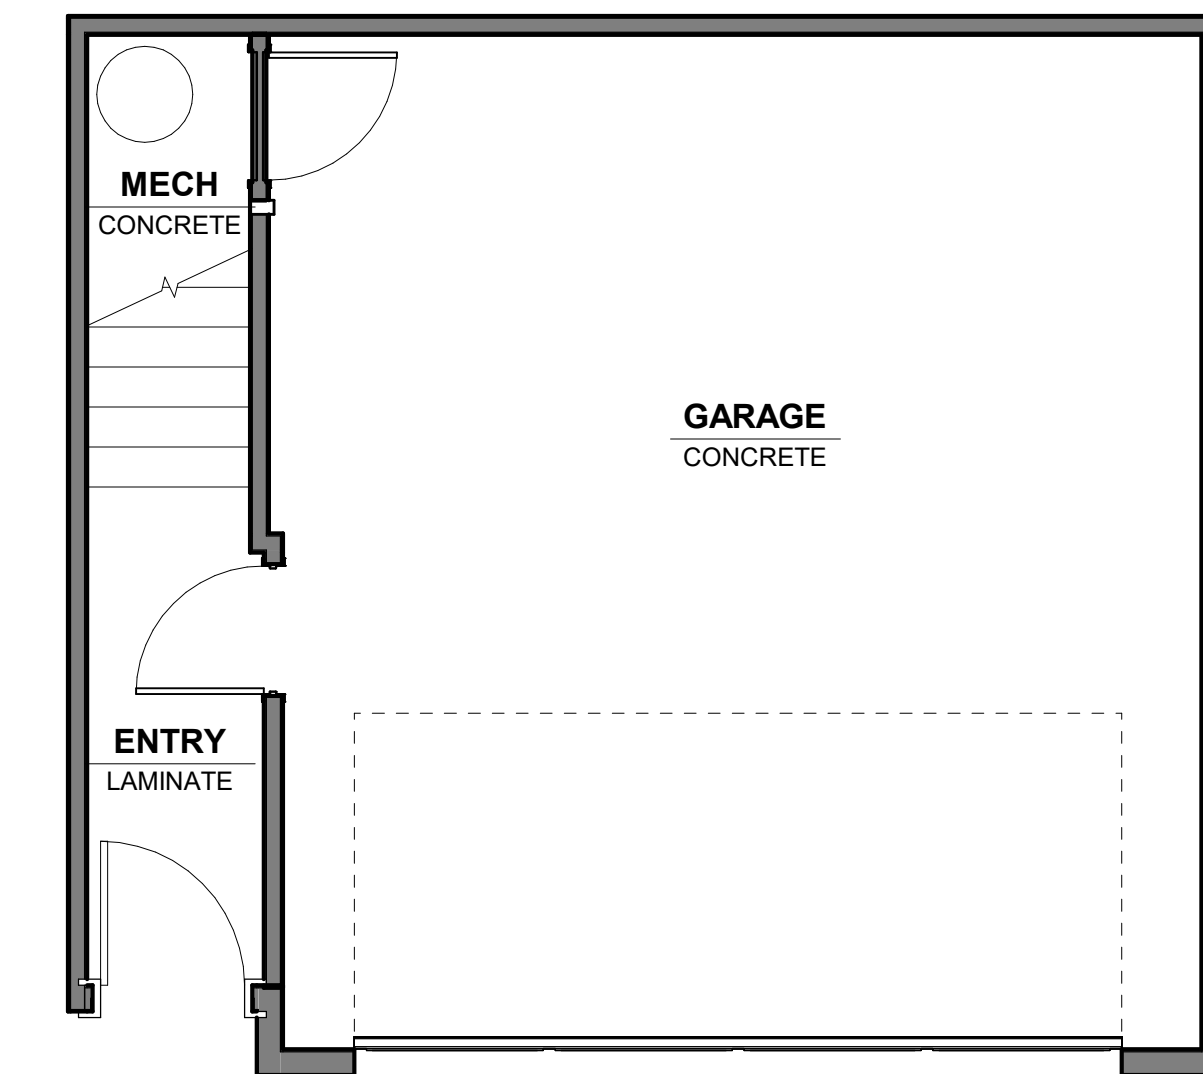


**1 GARAGE PLAN**  
SCALE: 1/4" = 1'-0"


# UNIT B2

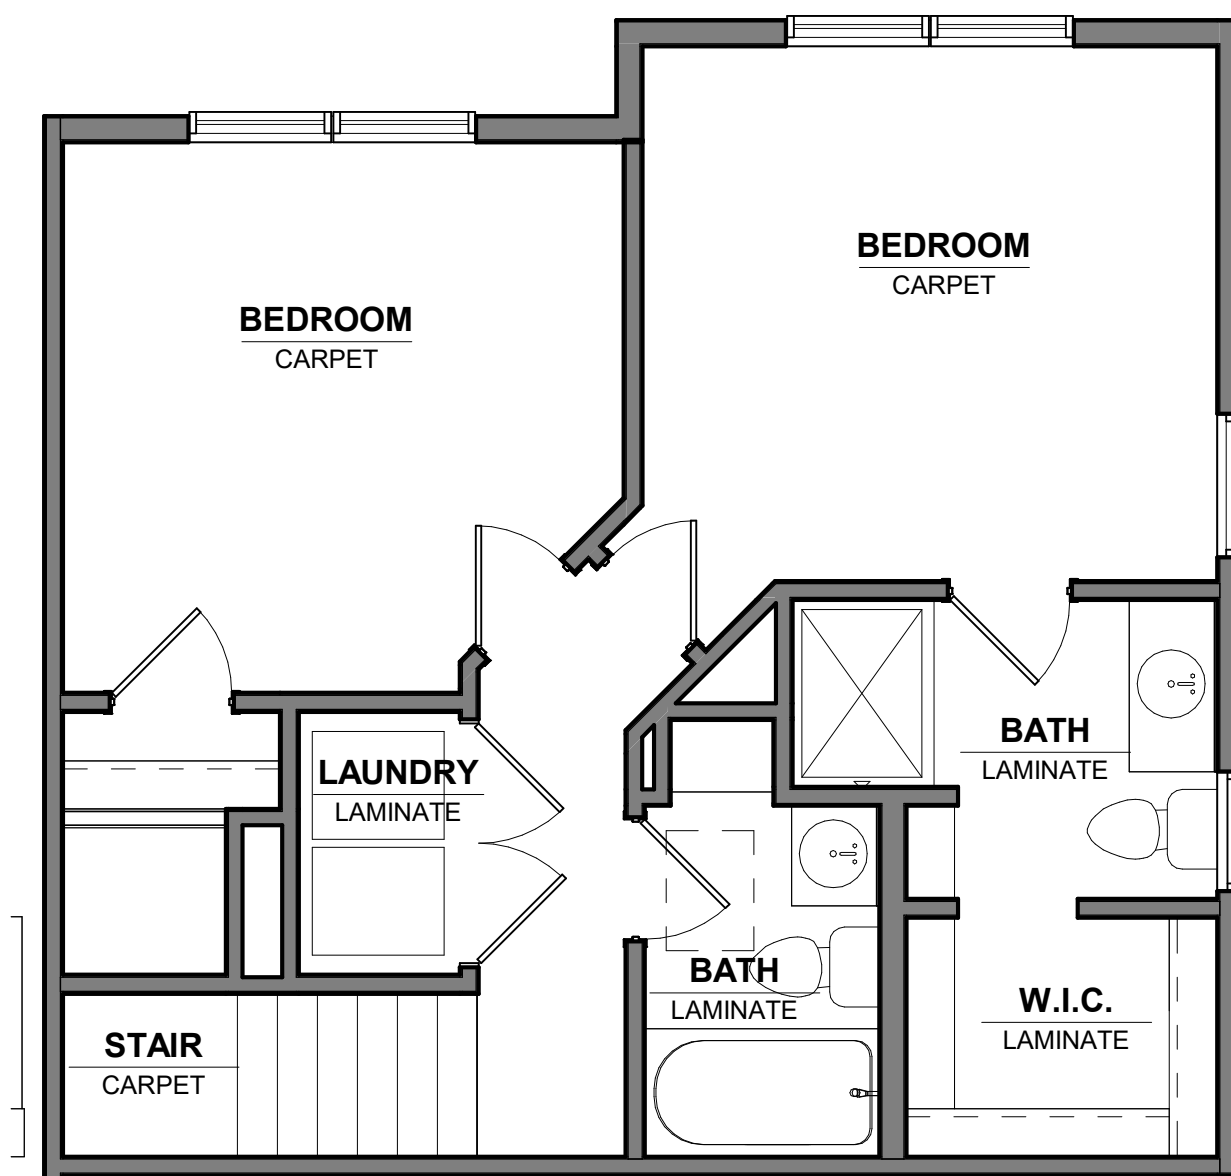

**6 UPPER LEVEL PLAN**  
SCALE: 1/4" = 1'-0"

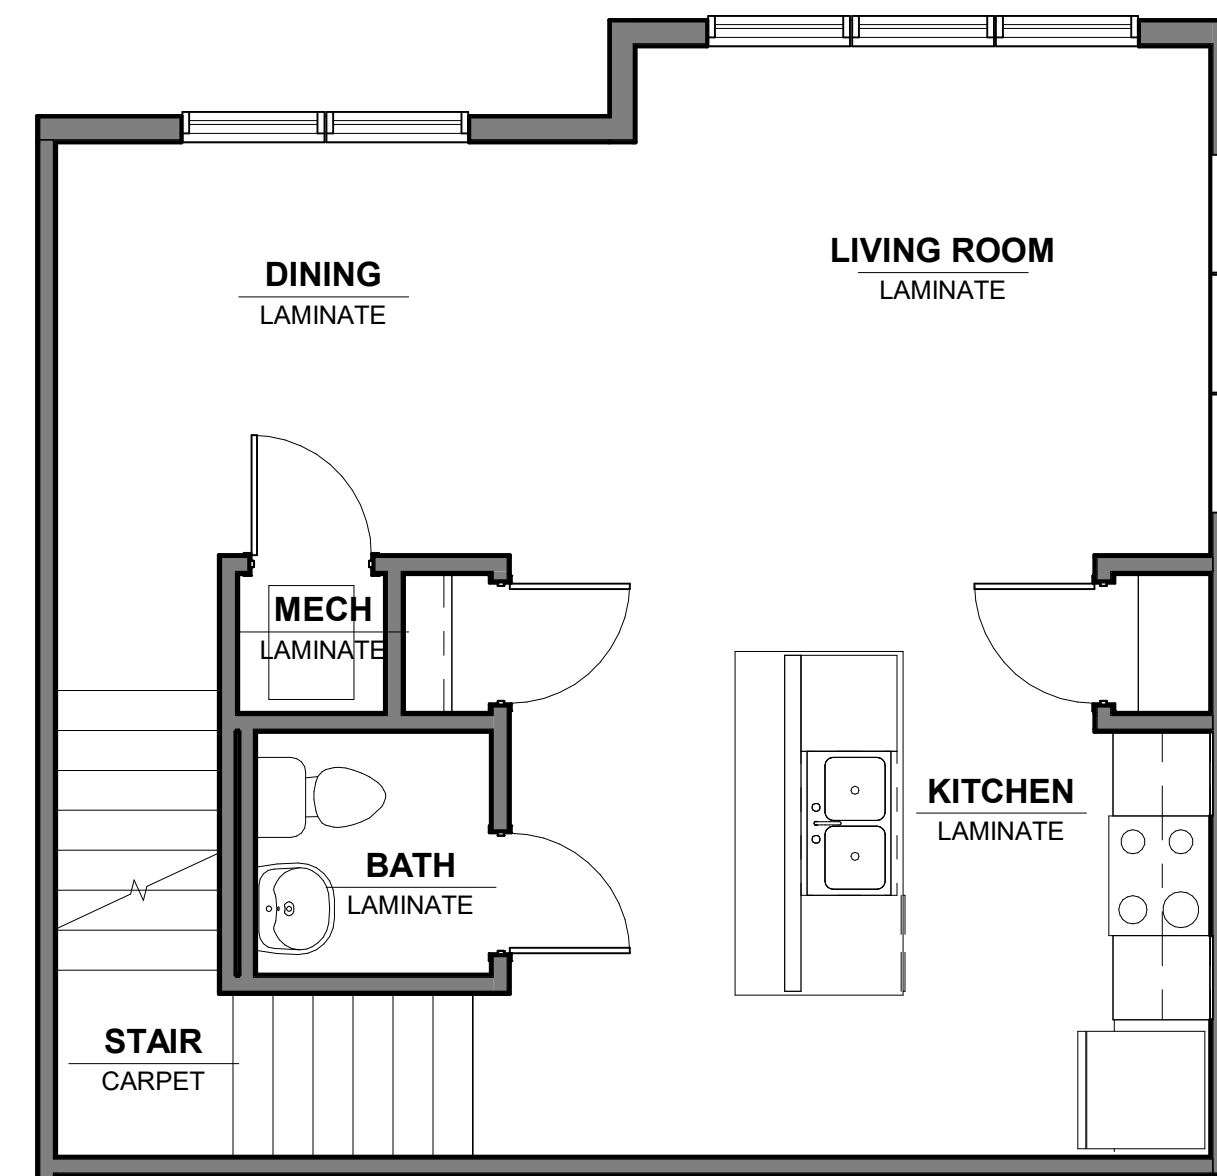


**5 MAIN LEVEL PLAN**  
SCALE: 1/4" = 1'-0"

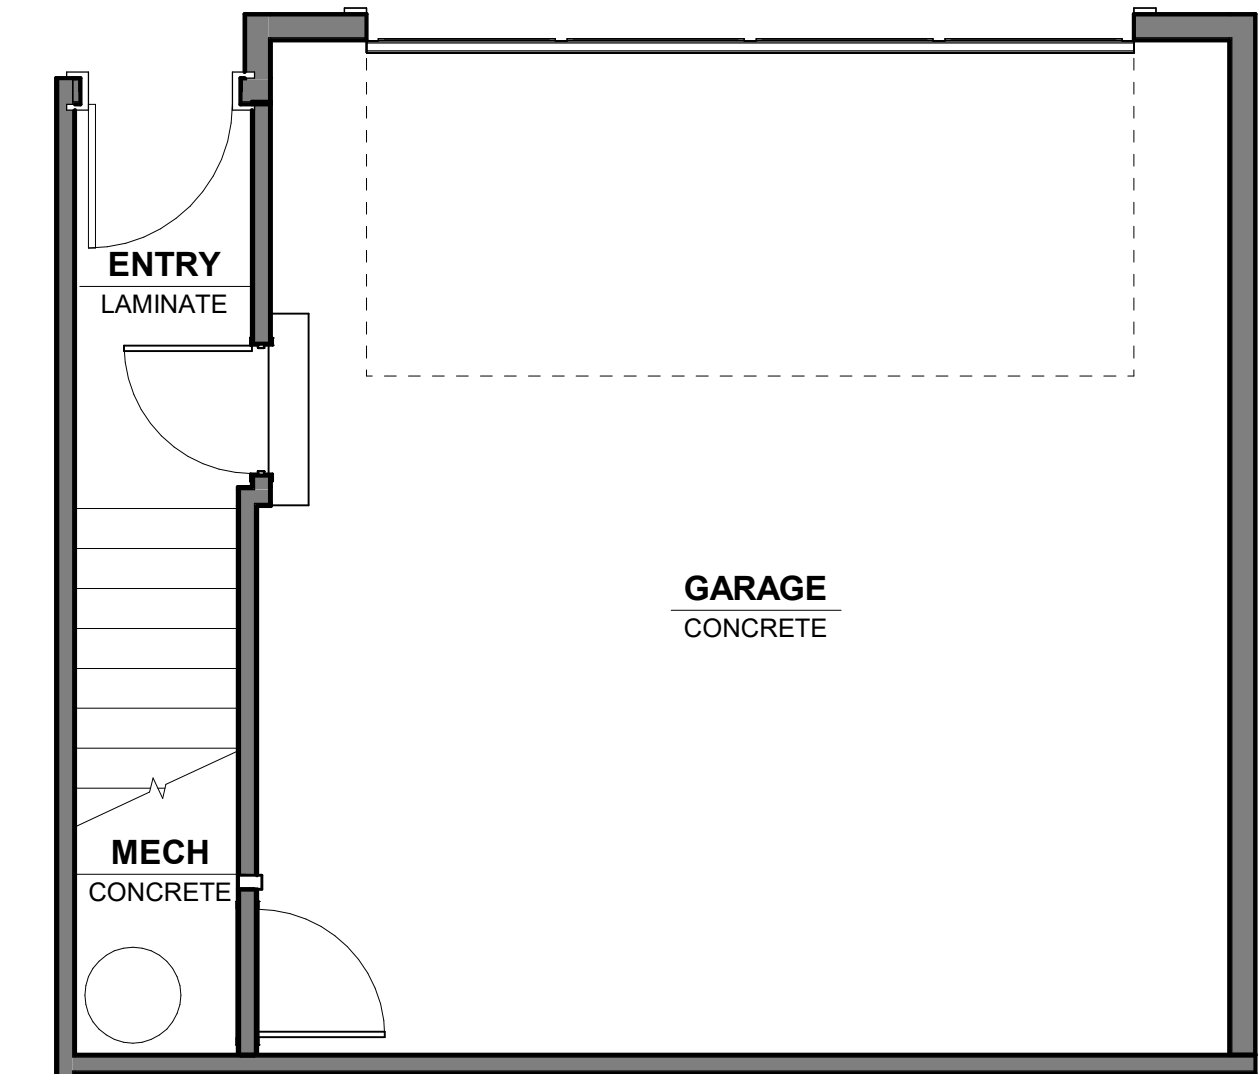


**4 GARAGE PLAN**  
SCALE: 1/4" = 1'-0"


# UNIT B1

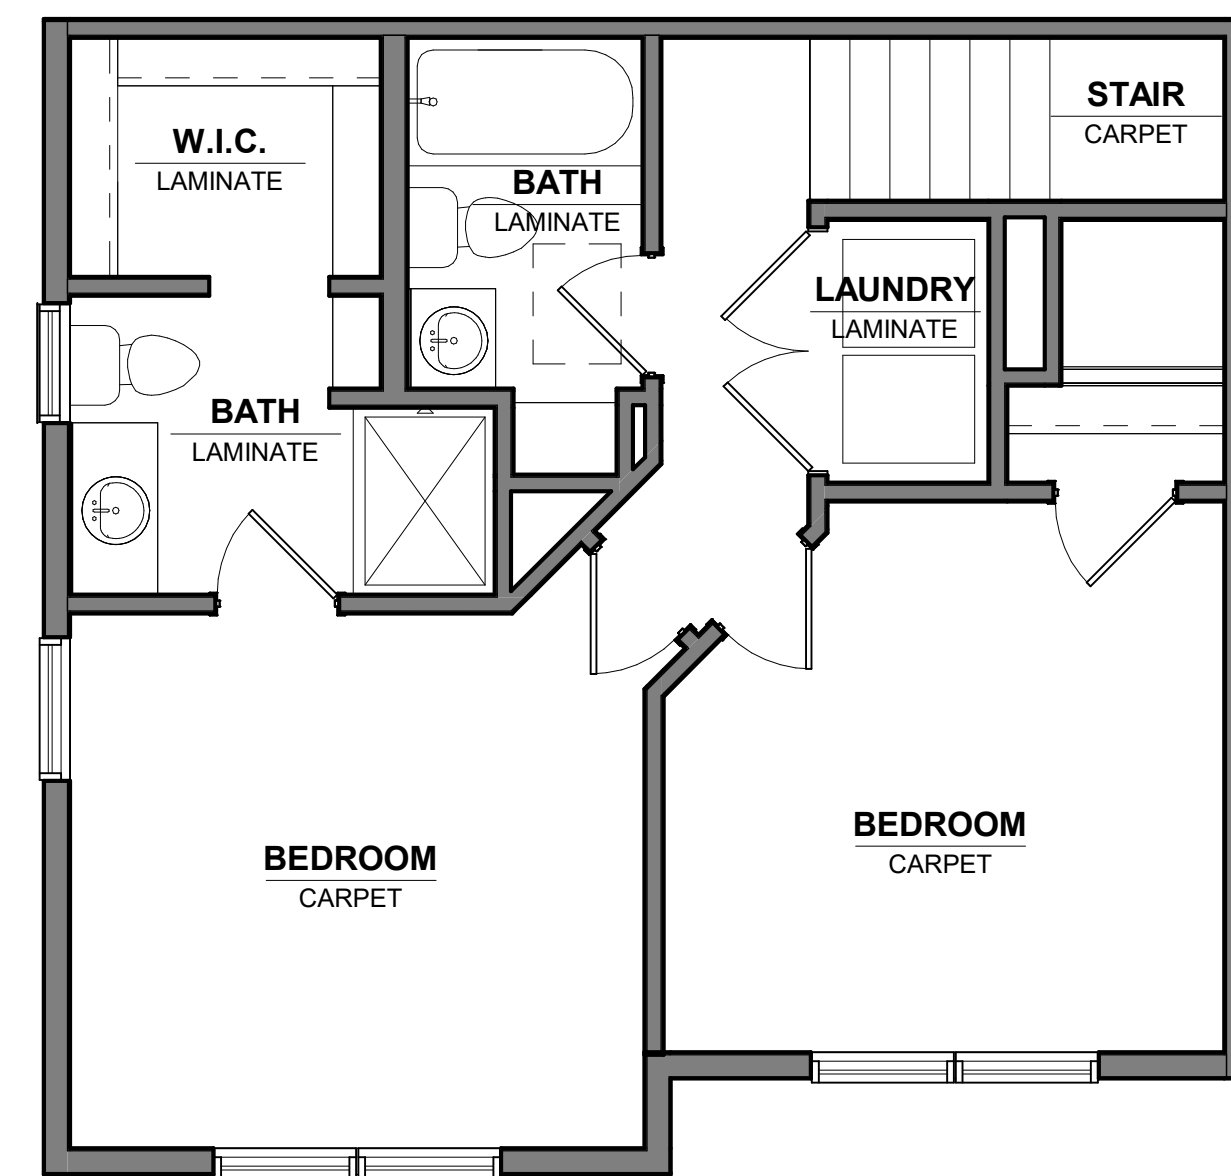


**3 UPPER LEVEL PLAN**  
SCALE: 1/4" = 1'-0"

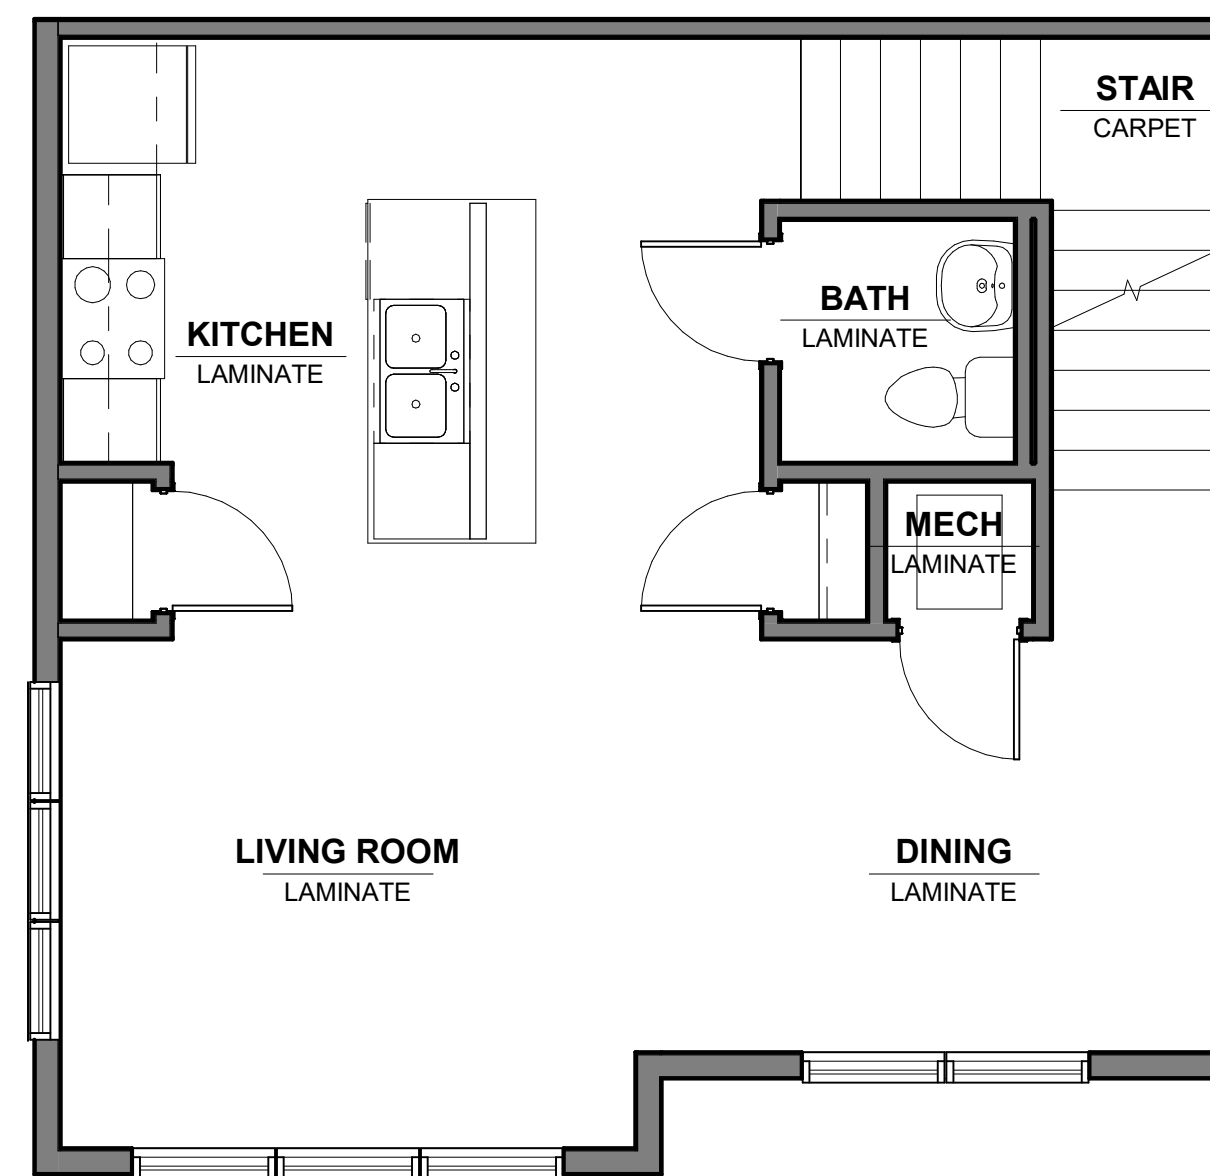

**2 MAIN LEVEL PLAN**  
SCALE: 1/4" = 1'-0"

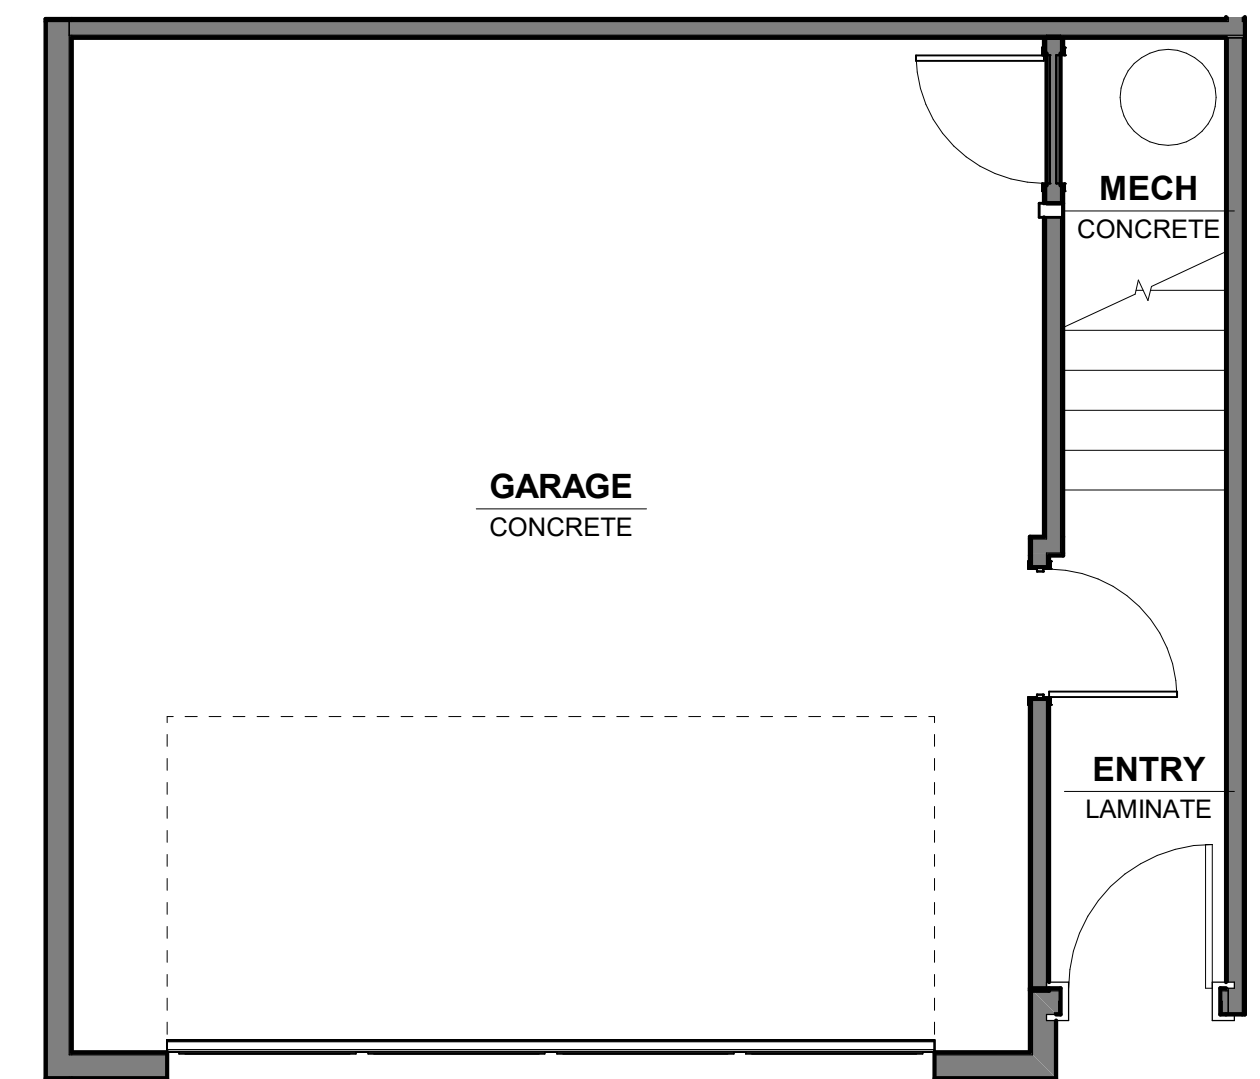

**1 GARAGE PLAN**  
SCALE: 1/4" = 1'-0"

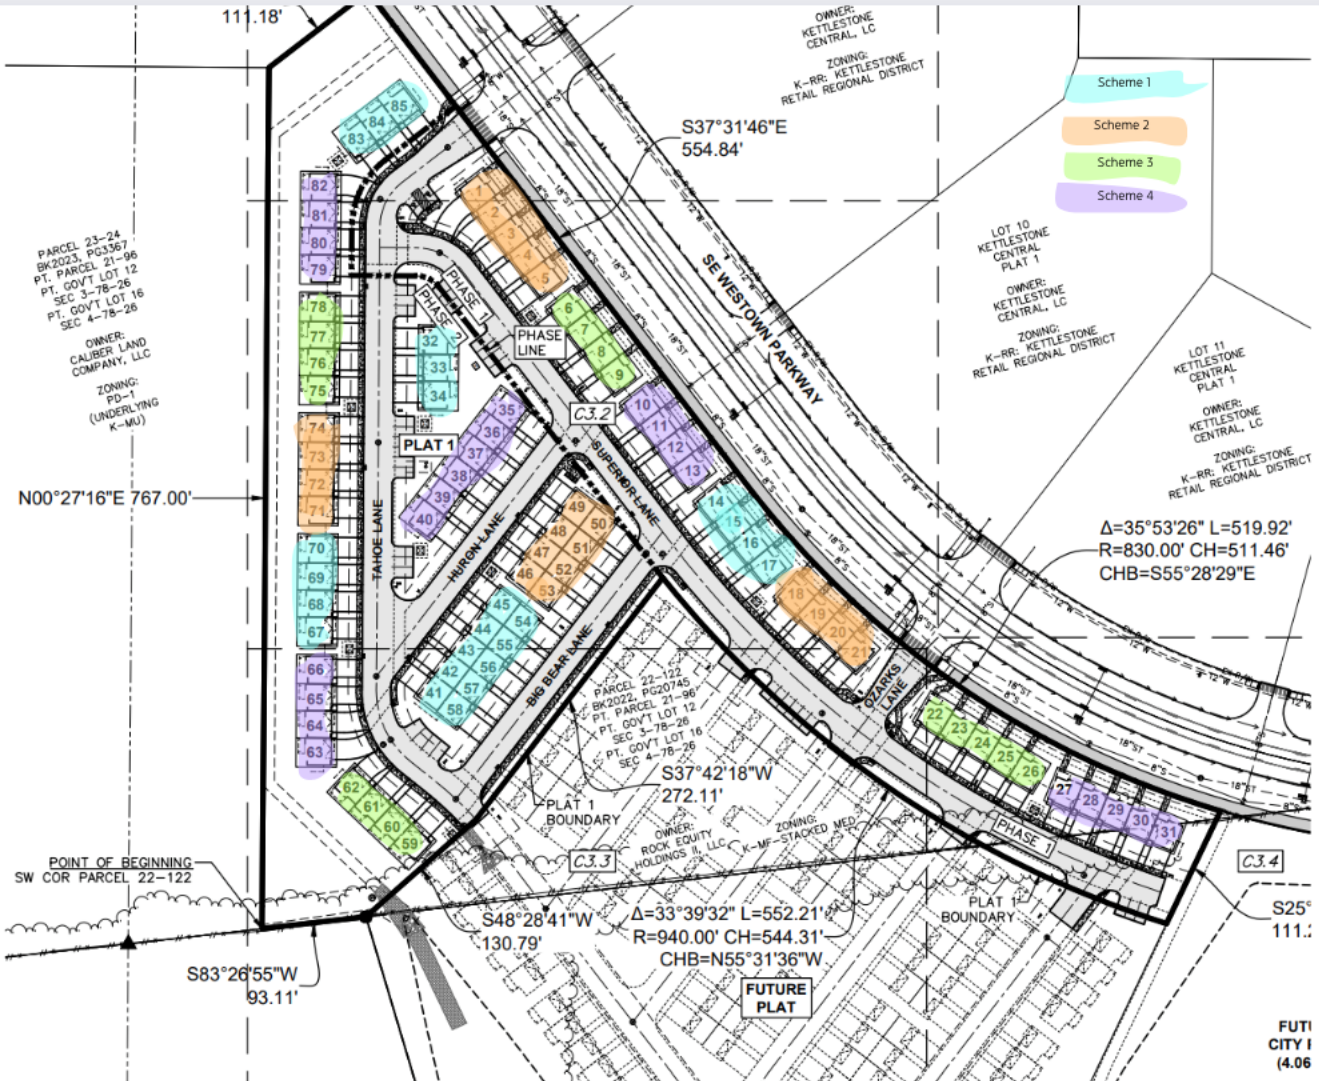

- Scheme 1
- Scheme 2
- Scheme 3
- Scheme 4

PARCEL 23-24  
BK2023, PG3367  
PT. PARCEL 21-98  
PT. GOVT LOT 12  
SEC 3-78-26  
PT. GOVT LOT 16  
SEC 4-78-28

OWNER:  
CALIBER LAND  
COMPANY, LLC

ZONING:  
FD-1  
(UNDERLYING  
K-MU)

N00°27'16"E 767.00'

OWNER:  
KETTLESTONE  
CENTRAL, LC

ZONING:  
K-RR: KETTLESTONE  
RETAIL REGIONAL DISTRICT

S37°31'46"E  
554.84'

LOT 10  
KETTLESTONE  
CENTRAL  
PLAT 1

OWNER:  
KETTLESTONE  
CENTRAL, LC

ZONING:  
K-RR: KETTLESTONE  
RETAIL REGIONAL DISTRICT

LOT 11  
KETTLESTONE  
CENTRAL  
PLAT 1

OWNER:  
KETTLESTONE  
CENTRAL, LC

ZONING:  
K-RR: KETTLESTONE  
RETAIL REGIONAL DISTRICT

$\Delta=35^{\circ}53'26''$  L=519.92'  
R=830.00' CH=511.46'  
CHB=S55°28'29"E

POINT OF BEGINNING  
SW COR PARCEL 22-122

S83°26'55"W  
93.11'

S37°42'18"W  
272.11'

$\Delta=33^{\circ}39'32''$  L=552.21'  
R=940.00' CH=544.31'  
CHB=N55°31'36"W

S48°28'41"W  
130.79'

S25°  
111.1'

FUTURE  
PLAT

FUT  
CITY 1  
(4.06