

WHITFIELD 6 (W6-1)

Asphalt Shingles
 Sterling Gray Lap Siding
 Evening Blue Lap Siding




FRONT ELEVATION
 3/32"=1'-0"

Stone Masonry
 White Shake Siding

Front Fascade
 Total SF - 1196 sf
 Stone SF - 241 sf (20.2%)
 Shake Siding SF - 294 sf (24.6%)
 Lap Siding SF - 661 sf (55.2%)


Sterling Gray Lap Siding

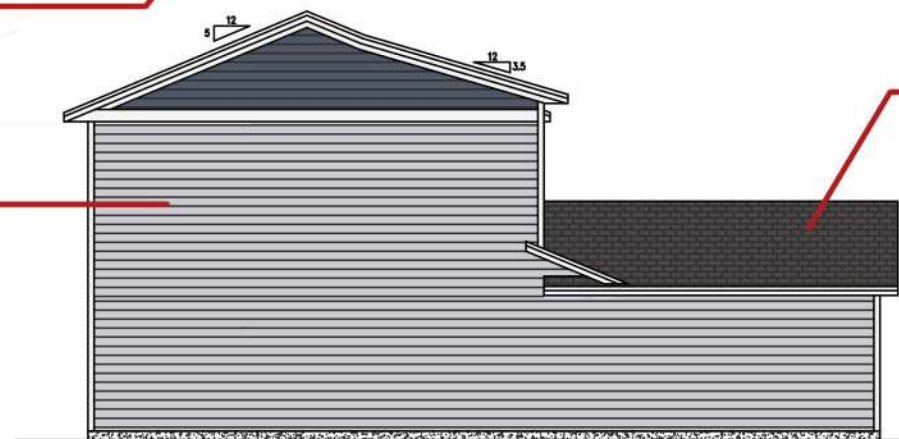

LEFT ELEVATION
 3/32"=1'-0"

Asphalt Shingles
 Sterling Gray Lap Siding

Asphalt Shingles

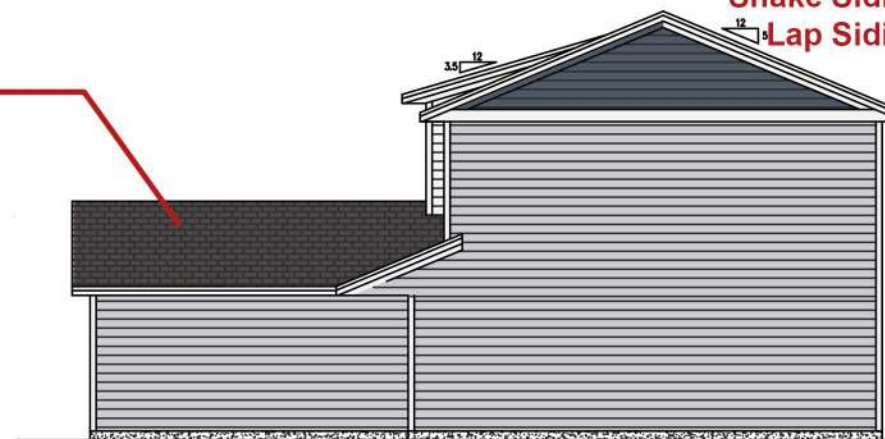

RIGHT ELEVATION
 3/32"=1'-0"

Total Fascade
 Total SF - 4478 sf
 Stone SF - 241 sf (5.4%)
 Shake Siding SF - 294 sf (6.6%)
 Lap Siding SF - 3943 sf (88.0%)



BACK ELEVATION
 3/32"=1'-0"

VERIFY ALL DIMENSIONS. ALTHOUGH EVERY EFFORT IS MADE TO ACCURATELY REPRESENT THE PROJECT, THE CONTRACTOR SHALL BE RESPONSIBLE FOR VERIFYING ALL DIMENSIONS AND CONDITIONS. 

OWNER: TJO
 DATE: 3/14/22

PROJECT: WHITFIELD 6

CUSTOMER SPEC ADDRESS: ADDRESS T.B.D.




WHITFIELD 4 (W4L-1)




FRONT ELEVATION
3/32"=1'-0"

Front Fascade
Total SF - 800 sf
 Stone SF - 164 sf (20.5%)
 Shake Siding SF - 196 sf (24.5%)
 Lap Siding SF - 440 sf (55.0%)

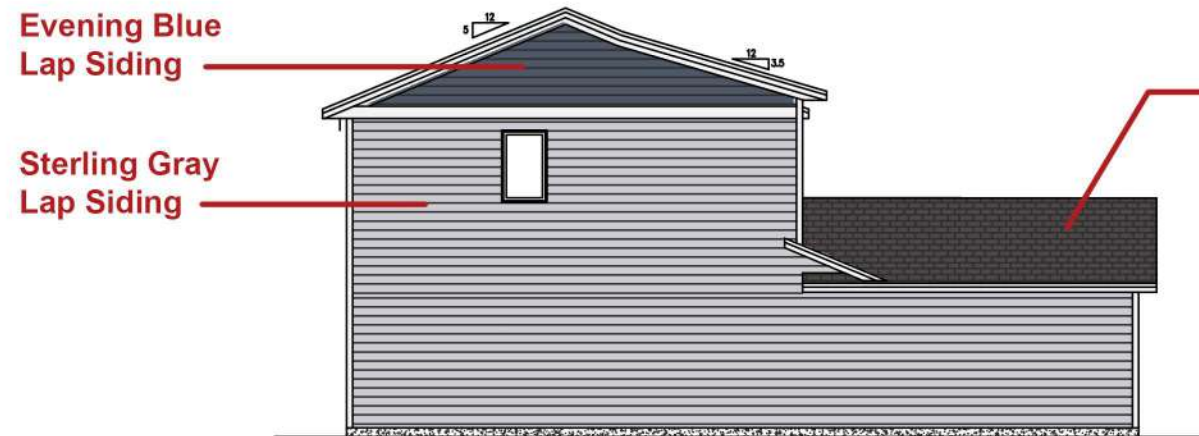


LEFT ELEVATION
3/32"=1'-0"

Asphalt Shingles

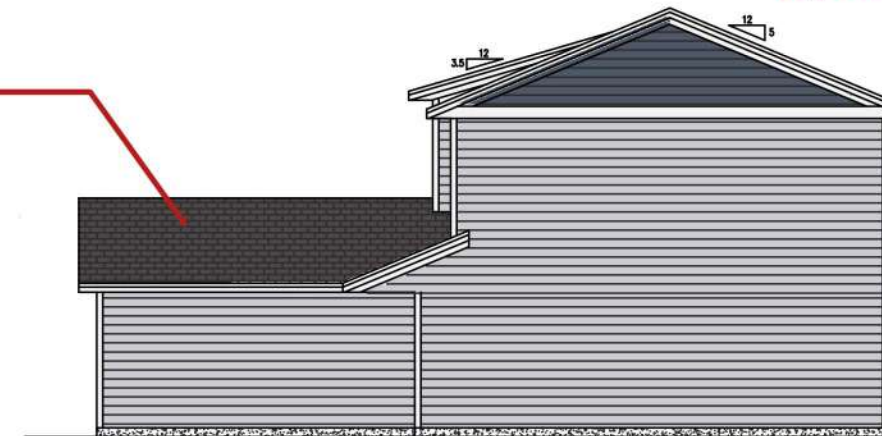

RIGHT ELEVATION
3/32"=1'-0"

Total Fascade
Total SF - 3369 sf
 Stone SF - 164 sf (4.9%)
 Shake Siding SF - 196 sf (5.8%)
 Lap Siding SF - 3009 sf (89.3%)

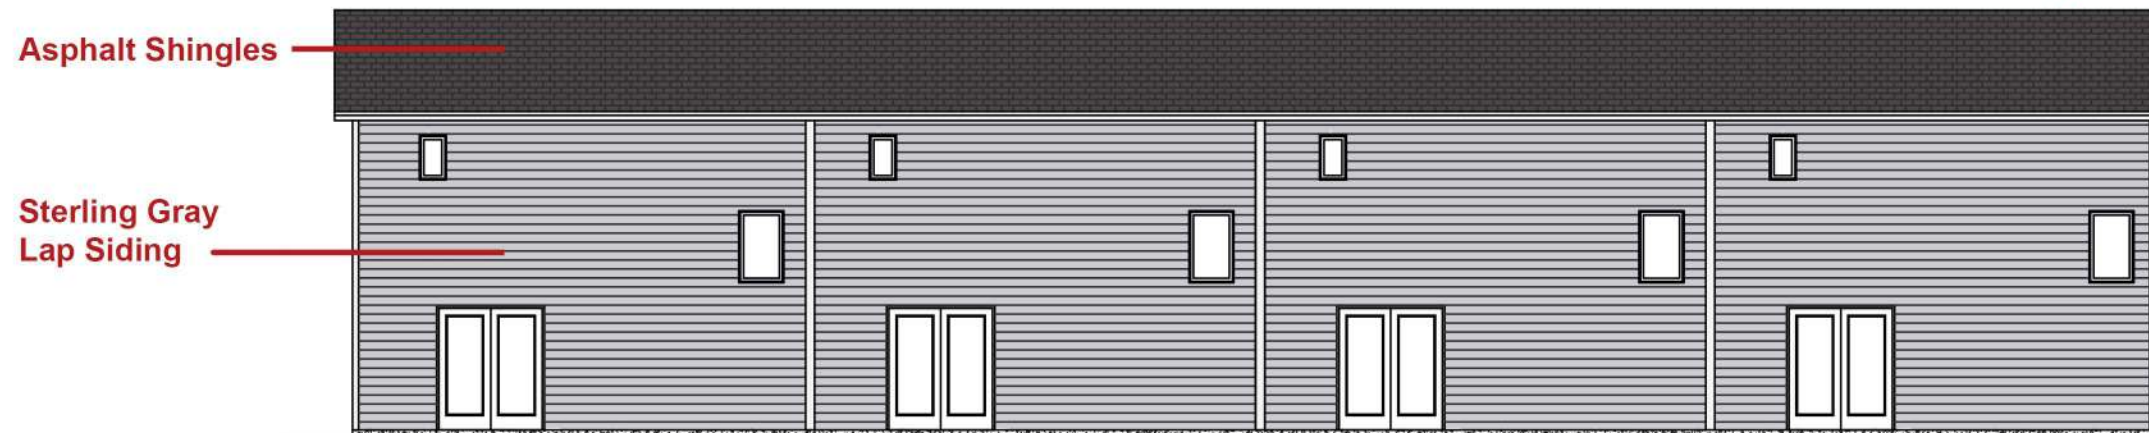

BACK ELEVATION
3/32"=1'-0"

VERIFY ALL DIMENSIONS. ALTHOUGH EVERY EFFORT IS MADE TO ACCURATELY REPRESENT THE PROJECT, THE CONTRACTOR SHALL BE RESPONSIBLE FOR VERIFYING ALL DIMENSIONS AND MATERIALS. 

CLIENT: SPEC ADDRESS: ADDRESS T.B.D.

PROJECT NAME: WHITFIELD 4L DATE: 3/14/22

DESIGNER: TJO

DATE: 3/14/22

SIGNATURE COMPANIES

PLAN 8
PAGE 1 OF 4


WHITFIELD 4 (W4RA-1)



- Asphalt Shingles
- Sterling Gray Lap Siding
- Evening Blue Lap Siding
- White Shake Siding
- Stone Masonry

FRONT ELEVATION
3/32"=1'-0"

Front Fascade
Total SF - 800 sf
 Stone SF - 164 sf (20.5%)
 Shake Siding SF - 196 sf (24.5%)
 Lap Siding SF - 440 sf (55.0%)

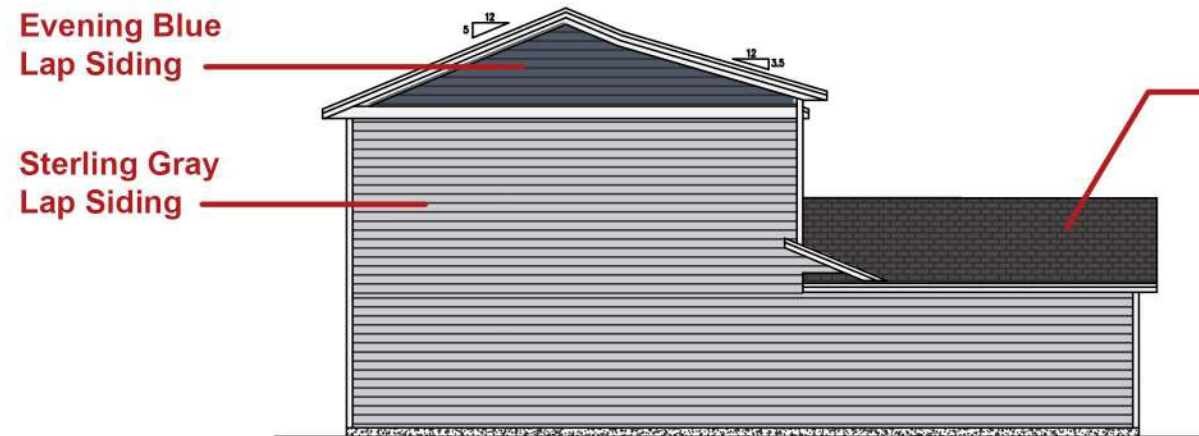

- Evening Blue Lap Siding
- Sterling Gray Lap Siding


LEFT ELEVATION
3/32"=1'-0"



- Asphalt Shingles

RIGHT ELEVATION
3/32"=1'-0"

Total Fascade
Total SF - 3369 sf
 Stone SF - 461 sf (13.7%)
 Shake Siding SF - 196 sf (5.8%)
 Lap Siding SF - 2712 sf (80.5%)

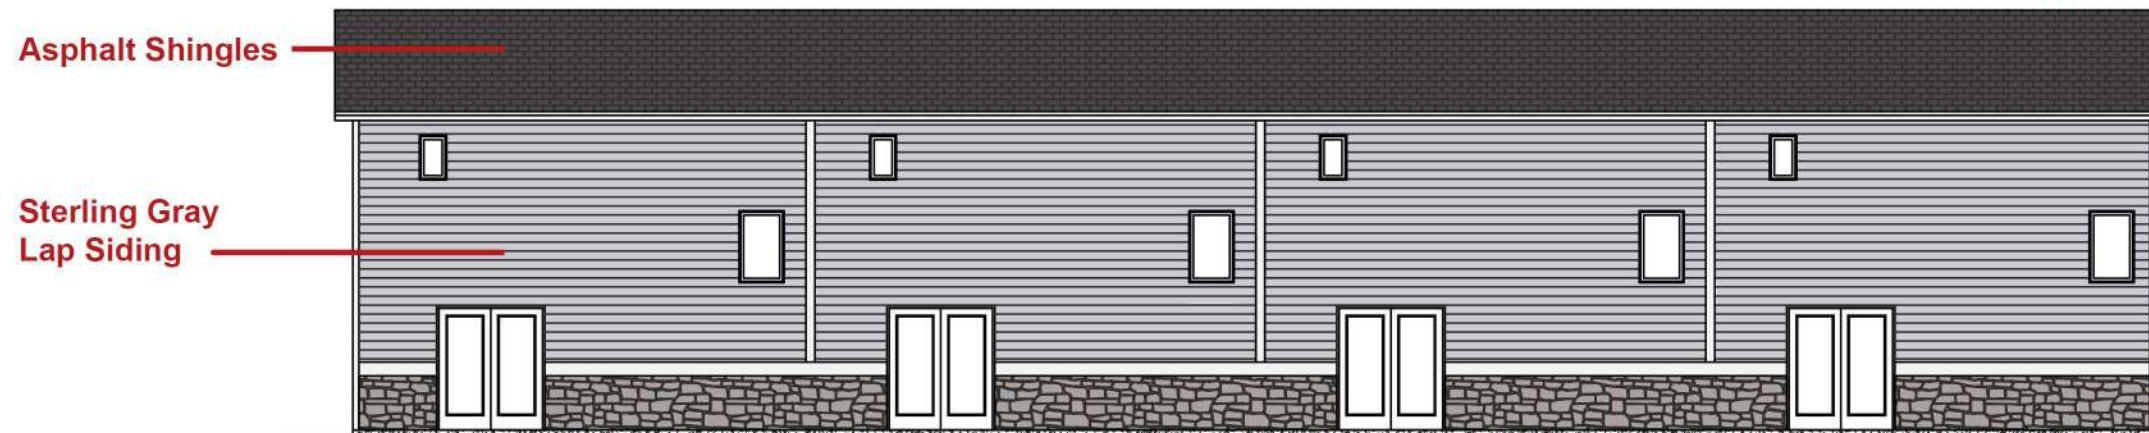

- Asphalt Shingles
- Sterling Gray Lap Siding

BACK ELEVATION
3/32"=1'-0"

Back Fascade
Total SF - 1386 sf
 Stone SF - 297 sf (21.4%)
 Shake Siding SF - 0 sf (0%)
 Lap Siding SF - 1089 sf (78.6%)

VERIFY ALL DIMENSIONS TO INSURE THE ACCURACY OF DIMENSIONS AND CONFORMANCE WITH THE CONTRACTOR'S REQUIREMENTS FOR ACCURACY. THE CONTRACTOR SHALL BE RESPONSIBLE FOR VERIFYING ALL DIMENSIONS FOR ACCURACY.

OWNER	TJO
DATE	3/14/22
PROJECT NAME	WHITFIELD 4RA
ADDRESS	T.B.D.
SPEC	

SIGNATURE COMPANIES
 PLAN 8
 PAGE 1 OF 4

WHITFIELD 4 w/Clubhouse (W4C-1)

Asphalt Shingles

Sterling Gray
Lap Siding

Evening Blue
Lap Siding

White
Shake Siding

Stone Masonry



FRONT ELEVATION
3/32"=1'-0"

Front Fascade (Clubhouse)
Total SF - 333 sf
Stone SF - 101 sf (30.4%)
Shake Siding SF - 7 sf (2.1%)
Lap Siding SF - 248 sf (74.5%)

Front Fascade (Units)
Total SF - 984 sf
Stone SF - 216 sf (22.0%)
Shake Siding SF - 229 sf (23.3%)
Lap Siding SF - 539 sf (54.8%)

Evening Blue
Lap Siding

Sterling Gray
Lap Siding



LEFT ELEVATION
3/32"=1'-0"

Asphalt Shingles

Sterling Gray
Lap Siding

Stone Masonry



RIGHT ELEVATION
3/32"=1'-0"

Total Fascade
Total SF - 4093 sf
Stone SF - 369 sf (9.0%)
Shake Siding SF - 269 sf (6.6%)
Lap Siding SF - 3455 sf (84.4%)

Asphalt Shingles

Sterling Gray
Lap Siding



BACK ELEVATION
3/32"=1'-0"

VERIFY ALL DIMENSIONS. ALTHOUGH EVERY POSSIBLE EFFORT IS MADE TO ACCURATELY REPRESENT THE PROJECT, THE CONTRACTOR SHALL BE RESPONSIBLE FOR VERIFYING ALL DIMENSIONS AND MATERIALS. THESE PLANS SHALL BE USED AS A GUIDE ONLY. THE CONTRACTOR SHALL BE RESPONSIBLE FOR VERIFYING ALL DIMENSIONS AND MATERIALS. THE CONTRACTOR SHALL BE RESPONSIBLE FOR VERIFYING ALL DIMENSIONS AND MATERIALS.

OWNER: TJO

PROJECT: WHITFIELD 4C
DATE: 3/14/22

CLIENT: SPEC ADDRESS: T.B.D.



WHITFIELD 5 - COLOR OPTION 1 (W5-1)

Asphalt Shingles

Sterling Gray
Lap Siding

Evening Blue
Lap Siding

White
Shake Siding

Stone Masonry




FRONT ELEVATION
3/32"=1'-0"

Front Fascade
Total SF - 996 sf
Stone SF - 201 sf (20.2%)
Shake Siding SF - 245 sf (24.6%)
Lap Siding SF - 550 sf (55.2%)

Evening Blue
Lap Siding

Sterling Gray
Lap Siding

Asphalt Shingles

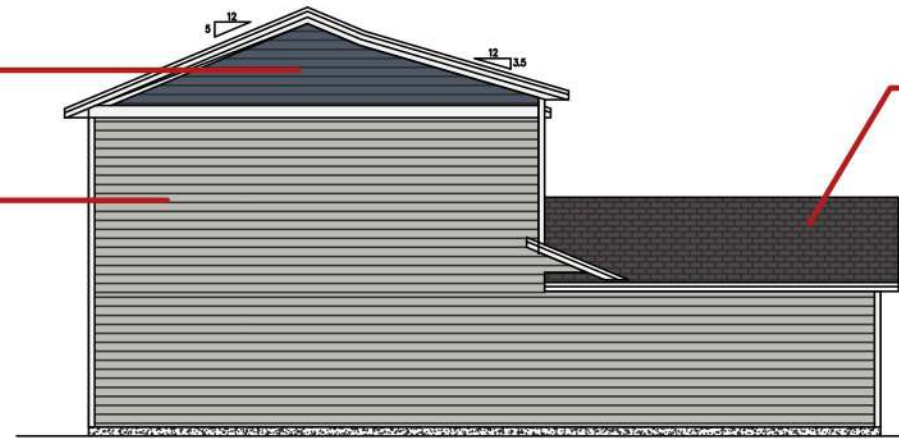

LEFT ELEVATION
3/32"=1'-0"



RIGHT ELEVATION
3/32"=1'-0"

Total Fascade
Total SF - 3912 sf
Stone SF - 201 sf (5.1%)
Shake Siding SF - 245 sf (6.3%)
Lap Siding SF - 3466 sf (88.6%)

Asphalt Shingles

Sterling Gray
Lap Siding



BACK ELEVATION
3/32"=1'-0"

VERIFY ALL DIMENSIONS. ALTHOUGH EVERY POSSIBLE EFFORT IS MADE TO ACCURATELY REPRESENT THE PROJECT, THE CONTRACTOR SHALL BE RESPONSIBLE FOR VERIFYING ALL DIMENSIONS AND OTHER INFORMATION FOR ACCURACY. 

OWNER	TJO
DATE	3/14/22
PROJECT NAME	WHITFIELD 5
ADDRESS	ADDRESS T.B.D.
CLIENT	SPEC
DATE	3/14/22

SIGNATURE COMPANIES
 SIGNATURE COMPANIES

PLAN #
 PAGE OF
 1 OF 4

WHITFIELD 5L - COLOR OPTION 1 (W5L-1)

- Asphalt Shingles
- Sterling Gray Lap Siding
- Evening Blue Lap Siding
- White Shake Siding
- Stone Masonry



FRONT ELEVATION
3/32"=1'-0"

Front Facade
Total SF - 996 sf
Stone SF - 201 sf (20.2%)
Shake Siding SF - 245 sf (24.6%)
Lap Siding SF - 550 sf (55.2%)

- Evening Blue Lap Siding
- Sterling Gray Lap Siding



LEFT ELEVATION
3/32"=1'-0"

Asphalt Shingles



RIGHT ELEVATION
3/32"=1'-0"

Total Facade
Total SF - 3912 sf
Stone SF - 201 sf (5.1%)
Shake Siding SF - 245 sf (6.3%)
Lap Siding SF - 3466 sf (88.6%)

- Asphalt Shingles
- Sterling Gray Lap Siding



BACK ELEVATION
3/32"=1'-0"

VERIFY ALL DIMENSIONS - ALTHOUGH EVERY POSSIBLE EFFORT IS MADE TO MAKE THE DIMENSIONS CORRECT, THE CONTRACTOR SHALL BE RESPONSIBLE FOR VERIFYING ALL DIMENSIONS AND OTHER DIMENSIONS FROM CONTRACT. THIS PLAN IS FOR INFORMATION AND NOT FOR CONSTRUCTION. THE CONTRACTOR SHALL BE RESPONSIBLE FOR VERIFYING ALL DIMENSIONS AND OTHER DIMENSIONS FROM CONTRACT. THE CONTRACTOR SHALL BE RESPONSIBLE FOR VERIFYING ALL DIMENSIONS AND OTHER DIMENSIONS FROM CONTRACT.

PROJECT NAME	WHITFIELD 5L
DATE	3/14/22
OWNER	TJO
DESIGNER	ADDRESS T.B.D.
SCALE	
PROJECT	
DATE	
SCALE	
PROJECT	

SIGNATURE COMPANIES
 SIGNATURE COMPANIES

PLAN #
 PAGE OF
 1 OF 4

WHITFIELD 5 - COLOR OPTION 2 (W5L-2)

Asphalt Shingles

Sterling Gray
Lap Siding

Charcoal Gray
Lap Siding

White
Shake Siding

Stone Masonry



FRONT ELEVATION
3/32"=1'-0"


Front Facade
Total SF - 996 sf
Stone SF - 201 sf (20.2%)
Shake Siding SF - 245 sf (24.6%)
Lap Siding SF - 550 sf (55.2%)

Sterling Gray
Lap Siding

Asphalt Shingles



LEFT ELEVATION
3/32"=1'-0"

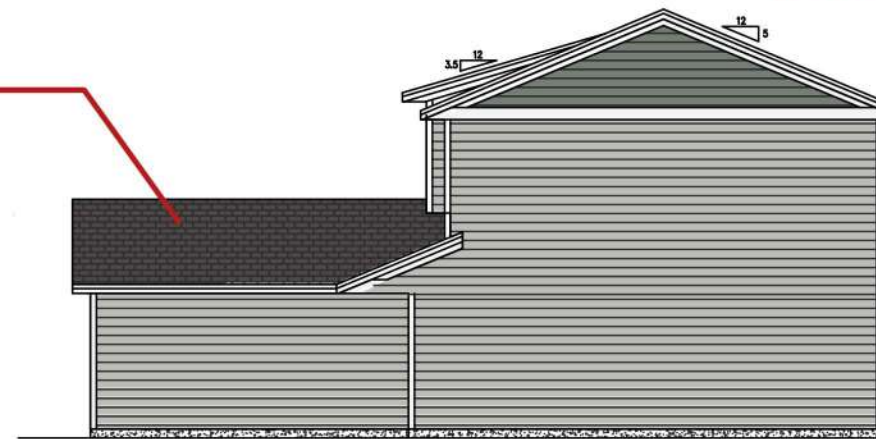

RIGHT ELEVATION
3/32"=1'-0"

Total Facade
Total SF - 3912 sf
Stone SF - 201 sf (5.1%)
Shake Siding SF - 245 sf (6.3%)
Lap Siding SF - 3466 sf (88.6%)

Asphalt Shingles

Sterling Gray
Lap Siding



BACK ELEVATION
3/32"=1'-0"

VERIFY ALL DIMENSIONS - ALTHOUGH EVERY POSSIBLE EFFORT IS MADE TO MAKE THESE DIMENSIONS ACCURATE, THE CONTRACTOR SHALL BE RESPONSIBLE FOR VERIFYING ALL DIMENSIONS AND OTHER DIMENSIONS FOR ACCURACY.
 DRAWN BY: T.J.O.
 PROJECT NAME: WHITFIELD 5L
 DATE: 3/14/22
 SPEC ADDRESS: ADDRESS T.B.D.
SIGNATURE COMPANIES
 PLAN #
 PAGE OF
 1 OF 4

WHITFIELD 5 - COLOR OPTION 2 (W5R-2)

Asphalt Shingles

Sterling Gray Lap Siding

Charcoal Gray Lap Siding

White Shake Siding

Stone Masonry




FRONT ELEVATION
3/32"=1'-0"

Front Facade
Total SF - 996 sf
 Stone SF - 201 sf (20.2%)
 Shake Siding SF - 245 sf (24.6%)
 Lap Siding SF - 550 sf (55.2%)

Sterling Gray Lap Siding

Asphalt Shingles

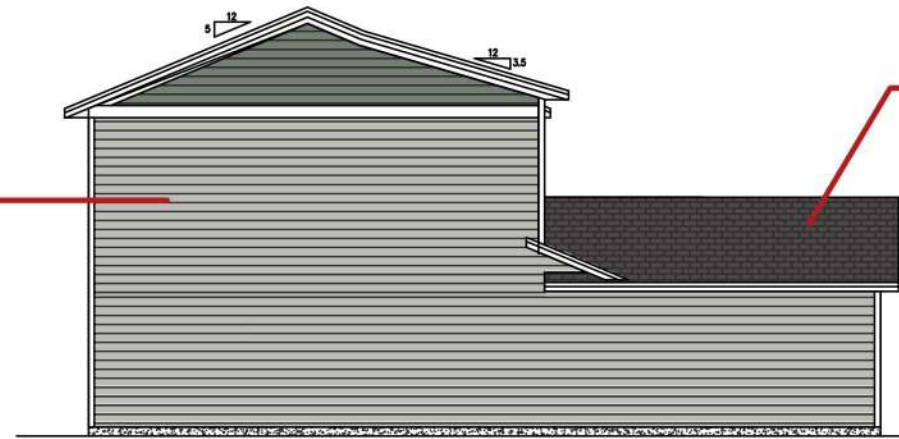

LEFT ELEVATION
3/32"=1'-0"



RIGHT ELEVATION
3/32"=1'-0"

Total Facade
Total SF - 3912 sf
 Stone SF - 201 sf (5.1%)
 Shake Siding SF - 245 sf (6.3%)
 Lap Siding SF - 3466 sf (88.6%)

Asphalt Shingles

Sterling Gray Lap Siding



BACK ELEVATION
3/32"=1'-0"

VERIFY ALL DIMENSIONS TO INSURE THE ACCURACY OF DIMENSIONS AND MATERIALS. THE CONTRACTOR SHALL BE RESPONSIBLE FOR OBTAINING ALL NECESSARY PERMITS AND APPROVALS. 

OWNER: TJO

PROJECT: WHITFIELD 5R
DATE: 3/14/22

CUSTOMER SPEC ADDRESS: ADDRESS T.B.D.

SIGNATURE COMPANIES

WHITFIELD 5LA - COLOR OPTION 1 (W5LA-1)

- Asphalt Shingles
- Sterling Gray Lap Siding
- Evening Blue Lap Siding
- White Shake Siding
- Stone Masonry



FRONT ELEVATION
3/32"=1'-0"

Front Fascade
Total SF - 996 sf
Stone SF - 201 sf (20.2%)
Shake Siding SF - 245 sf (24.6%)
Lap Siding SF - 550 sf (55.2%)

- Evening Blue Lap Siding
- Sterling Gray Lap Siding



LEFT ELEVATION
3/32"=1'-0"

Asphalt Shingles



RIGHT ELEVATION
3/32"=1'-0"

Total Fascade
Total SF - 3912 sf
Stone SF - 562 sf (14.4%)
Shake Siding SF - 245 sf (6.3%)
Lap Siding SF - 3105 sf (79.4%)

- Asphalt Shingles
- Sterling Gray Lap Siding
- Stone Masonry



BACK ELEVATION
3/32"=1'-0"

Back Fascade
Total SF - 1722 sf
Stone SF - 361 sf (21.0%)
Shake Siding SF - 0 sf (0%)
Lap Siding SF - 1361 sf (79.0%)

VERIFY ALL DIMENSIONS. ALTHOUGH EVERY POSSIBLE EFFORT IS MADE TO ACCURATELY REPRESENT THE PROJECT, THE CONTRACTOR SHALL BE RESPONSIBLE FOR VERIFYING ALL DIMENSIONS AND OTHER DIMENSIONS FOR ACCURACY. THIS PLAN SHALL CONFORM TO ALL LOCAL, STATE, FEDERAL AND COUNTY REGULATIONS AND ORDINANCES. THE CONTRACTOR SHALL BE RESPONSIBLE FOR OBTAINING ALL NECESSARY PERMITS AND APPROVALS. THE CONTRACTOR SHALL BE RESPONSIBLE FOR VERIFYING ALL DIMENSIONS AND OTHER DIMENSIONS FOR ACCURACY. THIS PLAN SHALL CONFORM TO ALL LOCAL, STATE, FEDERAL AND COUNTY REGULATIONS AND ORDINANCES. THE CONTRACTOR SHALL BE RESPONSIBLE FOR OBTAINING ALL NECESSARY PERMITS AND APPROVALS.

DRAWN BY: T.J.O.
 DATE: 3/14/22
 PROJECT: WHITFIELD 5LA
 ADDRESS: T.B.D.
 SPEC: ADDRESS
 SIGNATURE COMPANIES

PLAN # 1 OF 4

WHITFIELD 5LA - COLOR OPTION 2 (W5LA-2)

- Asphalt Shingles
- Sterling Gray Lap Siding
- Charcoal Gray Lap Siding
- White Shake Siding
- Stone Masonry



FRONT ELEVATION
3/32"=1'-0"


Front Fascade
Total SF - 996 sf
Stone SF - 201 sf (20.2%)
Shake Siding SF - 245 sf (24.6%)
Lap Siding SF - 550 sf (55.2%)

- Charcoal Gray Lap Siding
- Sterling Gray Lap Siding



LEFT ELEVATION
3/32"=1'-0"

Asphalt Shingles

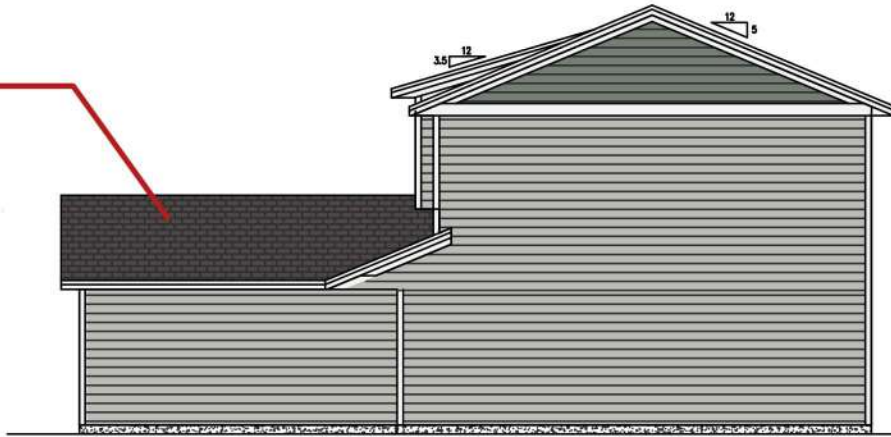

RIGHT ELEVATION
3/32"=1'-0"

Total Fascade
Total SF - 3912 sf
Stone SF - 562 sf (14.4%)
Shake Siding SF - 245 sf (6.3%)
Lap Siding SF - 3105 sf (79.4%)

- Asphalt Shingles
- Sterling Gray Lap Siding
- Stone Masonry



BACK ELEVATION
3/32"=1'-0"

Back Fascade
Total SF - 1722 sf
Stone SF - 361 sf (21.0%)
Shake Siding SF - 0 sf (0%)
Lap Siding SF - 1361 sf (79.0%)

VERIFY ALL DIMENSIONS. ALTHOUGH EVERY POSSIBLE EFFORT IS MADE TO ACCURATELY REPRESENT THE PROJECT, THE CONTRACTOR SHALL BE RESPONSIBLE FOR VERIFYING ALL DIMENSIONS AND OTHER DIMENSIONS FOR ACCURACY. 

PROJECT NAME	WHITFIELD 5LA
DATE	3/14/22
CLIENT	T.J.O.
ADDRESS	ADDRESS T.B.D.

SIGNATURE COMPANIES
 1 OF 4

HICKORY 5 - COLOR OPTION 1 (H5-1)

Asphalt Shingles

Sterling Gray
Lap Siding

Evening Blue
Lap Siding

White
Shake Siding

Stone Masonry




FRONT ELEVATION
3/32"=1'-0"

Front Fascade
Total SF - 996 sf
Stone SF - 201 sf (20.2%)
Shake Siding SF - 245 sf (24.6%)
Lap Siding SF - 550 sf (55.2%)

Evening Blue
Lap Siding

Sterling Gray
Lap Siding

Asphalt Shingles

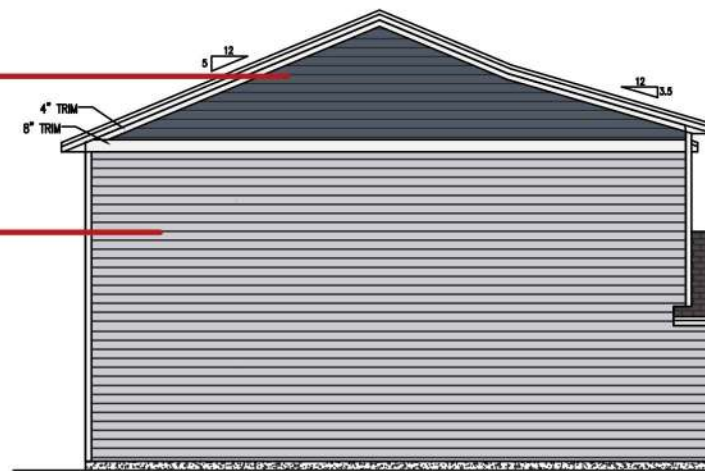

LEFT ELEVATION
3/32"=1'-0"



RIGHT ELEVATION
3/32"=1'-0"

Total Fascade
Total SF - 4043 sf
Stone SF - 201 sf (5.0%)
Shake Siding SF - 245 sf (6.1%)
Lap Siding SF - 3597 sf (88.9%)

Asphalt Shingles

Sterling Gray
Lap Siding



BACK ELEVATION
3/32"=1'-0"

VERIFY ALL DIMENSIONS ALTHOUGH EVERY POSSIBLE EFFORT IS MADE TO ACCURATELY REFLECT THE CONTRACTOR'S RESPONSIBILITY TO CHECK AND CORRECT ALL DIMENSIONS AND OTHER DIMENSIONS FOR ACCURACY. THE CONTRACTOR SHALL BE RESPONSIBLE FOR VERIFYING ALL DIMENSIONS AND OTHER DIMENSIONS FOR ACCURACY.

OWNER: T.J.O. REMEDY

PROJECT: HICKORY 5

DATE: 3/14/22

CLIENT: SPEC ADDRESS: ADDRESS T.B.D.

SIGNATURE COMPANIES

PLAN: 1 OF 4

HICKORY 5 - COLOR OPTION 2 (H5-2)

Asphalt Shingles

Sterling Gray Lap Siding

Charcoal Gray Lap Siding

White Shake Siding

Stone Masonry




FRONT ELEVATION
3/32"=1'-0"

Front Fascade
Total SF - 996 sf
Stone SF - 201 sf (20.2%)
Shake Siding SF - 245 sf (24.6%)
Lap Siding SF - 550 sf (55.2%)

Charcoal Gray Lap Siding

Sterling Gray Lap Siding

Asphalt Shingles

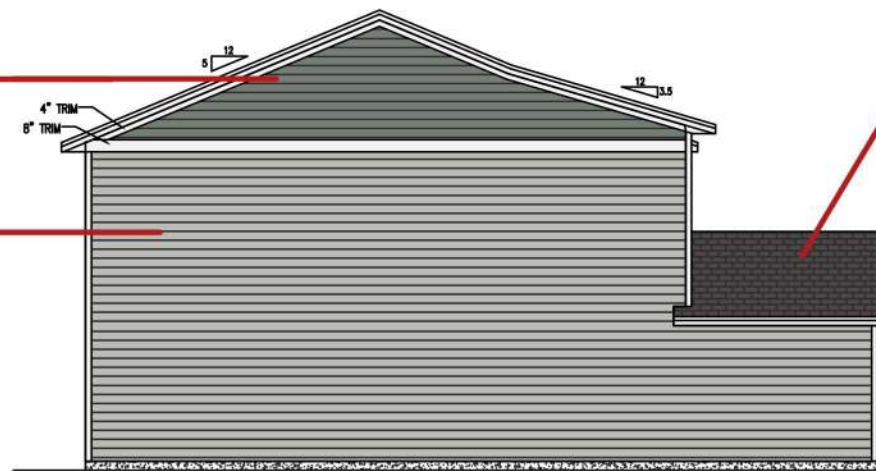

LEFT ELEVATION
3/32"=1'-0"



RIGHT ELEVATION
3/32"=1'-0"

Total Fascade
Total SF - 4043 sf
Stone SF - 201 sf (5.0%)
Shake Siding SF - 245 sf (6.1%)
Lap Siding SF - 3597 sf (88.9%)

Asphalt Shingles

Sterling Gray Lap Siding



BACK ELEVATION
3/32"=1'-0"

VERIFY ALL DIMENSIONS ALTHOUGH EVERY POSSIBLE EFFORT IS MADE TO ACCURATELY REFLECT THE CONTRACTOR'S RESPONSIBILITY TO CHECK AND CORRECT ALL DIMENSIONS AND OTHER DIMENSIONS FOR ACCURACY. THE CONTRACTOR SHALL BE RESPONSIBLE FOR VERIFYING ALL DIMENSIONS AND OTHER DIMENSIONS FOR ACCURACY.

OWNER: TJO
DATE: 3/14/22
PROJECT: HICKORY 5
ADDRESS: T.B.D.
SPEC: ADDRESS: T.B.D.
SIGNATURE COMPANIES
PAGE 1 OF 4

HICKORY 5L - COLOR OPTION 1 (H5L-1)

Asphalt Shingles

Sterling Gray
Lap Siding

Evening Blue
Lap Siding

White
Shake Siding

Stone Masonry



FRONT ELEVATION
3/32"=1'-0"

Front Fascade
Total SF - 996 sf
Stone SF - 201 sf (20.2%)
Shake Siding SF - 245 sf (24.6%)
Lap Siding SF - 550 sf (55.2%)


Evening Blue
Lap Siding

Sterling Gray
Lap Siding

Asphalt Shingles



LEFT ELEVATION
3/32"=1'-0"

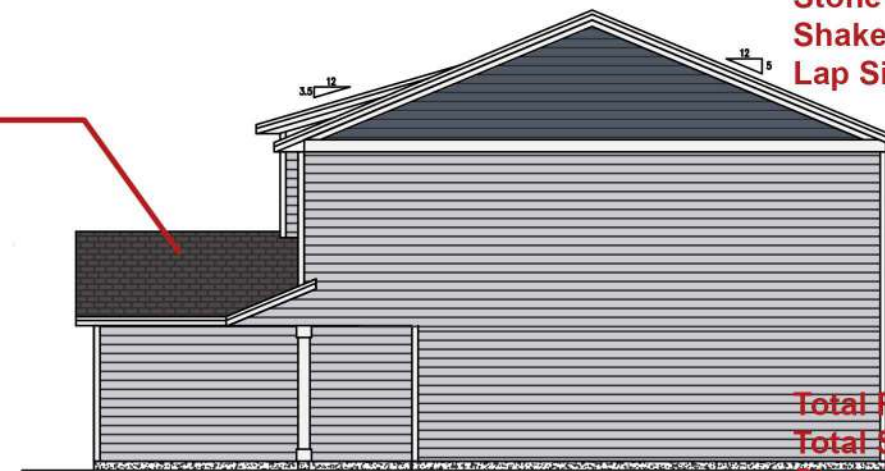

RIGHT ELEVATION
3/32"=1'-0"

Total Fascade
Total SF - 4043 sf
Stone SF - 201 sf (5.0%)
Shake Siding SF - 245 sf (6.1%)
Lap Siding SF - 3597 sf (88.9%)

Asphalt Shingles

Sterling Gray
Lap Siding



BACK ELEVATION
3/32"=1'-0"

VERIFY ALL DIMENSIONS ALTHOUGH EVERY POSSIBLE EFFORT IS MADE TO MAKE THE ACCURACY OF DIMENSIONS AND FINISHES AS SHOWN ON THESE PLANS. THE CONTRACTOR SHALL BE RESPONSIBLE FOR VERIFYING ALL DIMENSIONS AND FINISHES ON THE JOB. SEE PLAN SET FOR NOTES AND SPECIFICATIONS. SEE PLAN SET FOR NOTES AND SPECIFICATIONS. SEE PLAN SET FOR NOTES AND SPECIFICATIONS.

OWNER: TJO

PROJECT: HICKORY 5L

DATE: 3/14/22

ADDRESS: T.B.D.

SPEC

SIGNATURE COMPANIES

HICKORY 5L - COLOR OPTION 2 (H5L-2)

Asphalt Shingles

Sterling Gray Lap Siding

Charcoal Gray Lap Siding

White Shake Siding

Stone Masonry



FRONT ELEVATION
3/32"=1'-0"

Front Fascade
Total SF - 996 sf
Stone SF - 201 sf (20.2%)
Shake Siding SF - 245 sf (24.6%)
Lap Siding SF - 550 sf (55.2%)


Charcoal Gray Lap Siding

Sterling Gray Lap Siding

Asphalt Shingles



LEFT ELEVATION
3/32"=1'-0"

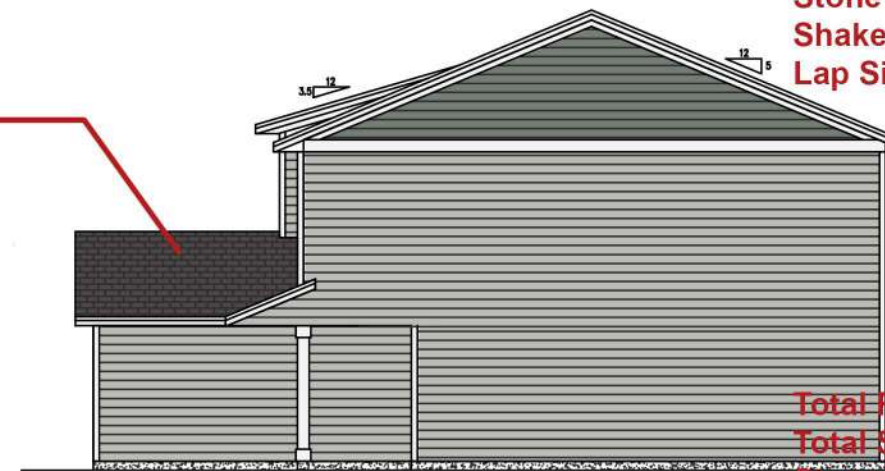

RIGHT ELEVATION
3/32"=1'-0"

Total Fascade
Total SF - 4043 sf
Stone SF - 201 sf (5.0%)
Shake Siding SF - 245 sf (6.1%)
Lap Siding SF - 3597 sf (88.9%)

Asphalt Shingles

Sterling Gray Lap Siding



BACK ELEVATION
3/32"=1'-0"

VERIFY ALL DIMENSIONS ALTHOUGH EVERY POSSIBLE EFFORT IS MADE TO MAKE THE ACCURACY OF DIMENSIONS AND QUANTITIES RESPONSIBLE TO CHECK AND CONFIRM ALL. HOUSE MAP HICKORY 5L 3/14/22 CURVED SPEC ADDRESS T.B.D. SIGNATURE COMPANIES INC. PLAN # PAGE OF 1 4

HICKORY 5R - COLOR OPTION 1 (H5R-1)

Asphalt Shingles

Sterling Gray
Lap Siding

Evening Blue
Lap Siding

White
Shake Siding

Stone Masonry




FRONT ELEVATION
3/32"=1'-0"

Evening Blue
Lap Siding

Sterling Gray
Lap Siding

Asphalt Shingles

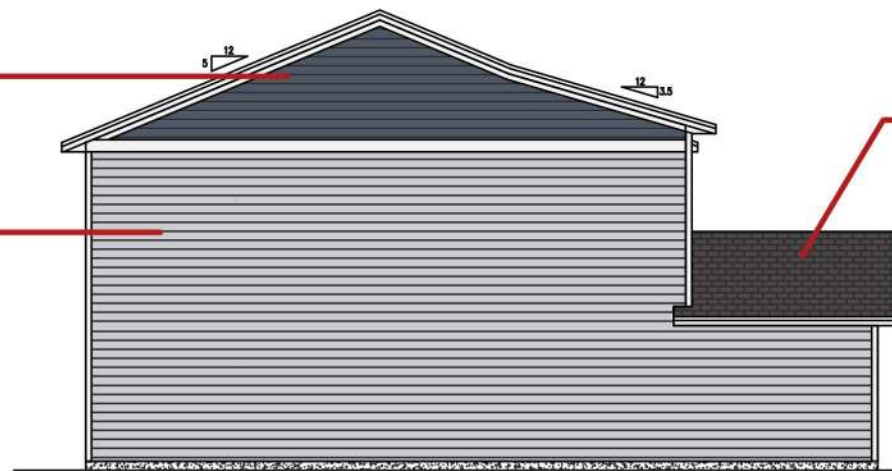

LEFT ELEVATION
3/32"=1'-0"



RIGHT ELEVATION
3/32"=1'-0"

Total Fascade
Total SF - 4043 sf
Stone SF - 201 sf (5.0%)
Shake Siding SF - 245 sf (6.1%)
Lap Siding SF - 3597 sf (88.9%)

Asphalt Shingles

Sterling Gray
Lap Siding



BACK ELEVATION
3/32"=1'-0"

VERIFY ALL DIMENSIONS. ALTHOUGH EVERY POSSIBLE EFFORT IS MADE TO MAKE THESE DIMENSIONS ACCURATE, THE CONTRACTOR SHALL BE RESPONSIBLE FOR VERIFYING ALL DIMENSIONS AND CHECKING FOR ACCURACY. 

DATE: 3/14/22
DRAWN BY: TUO

HOUSE NAME: HICKORY 5R


CUSTOMER SPEC ADDRESS: T.B.D.

SIGNATURE COMPANIES
PAGE 1 OF 4



SIGNATURE COMPANIES


4800 E 57th Street
Sioux Falls • South Dakota
Phone: 605-275-5888
Fax: 605-275-5887
www.signaturecompaniesllc.com

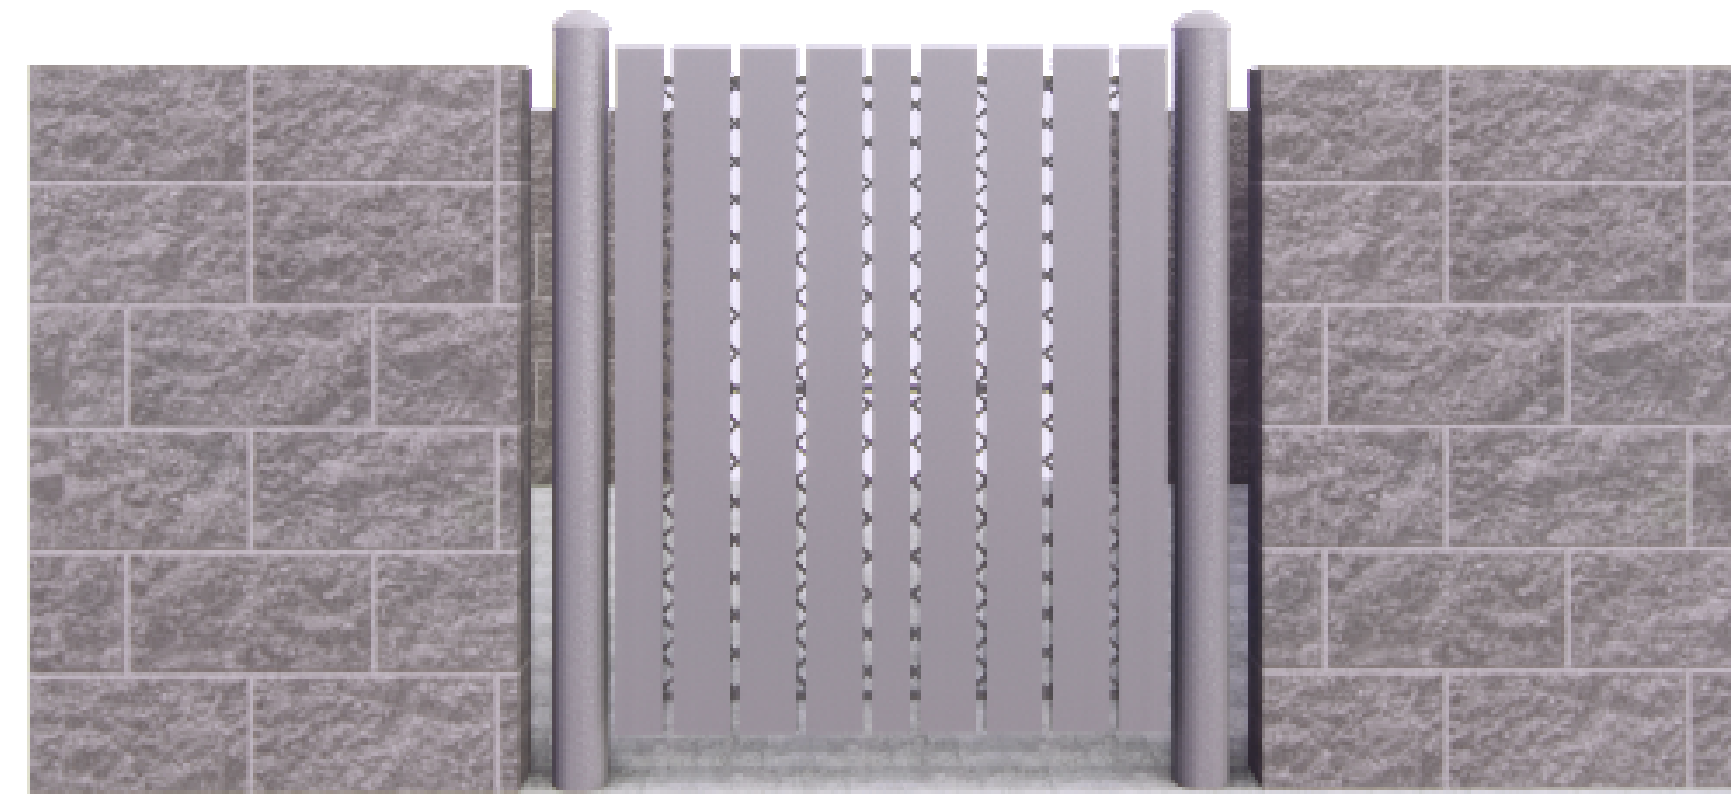


FRONT ELEVATION




BACK ELEVATION

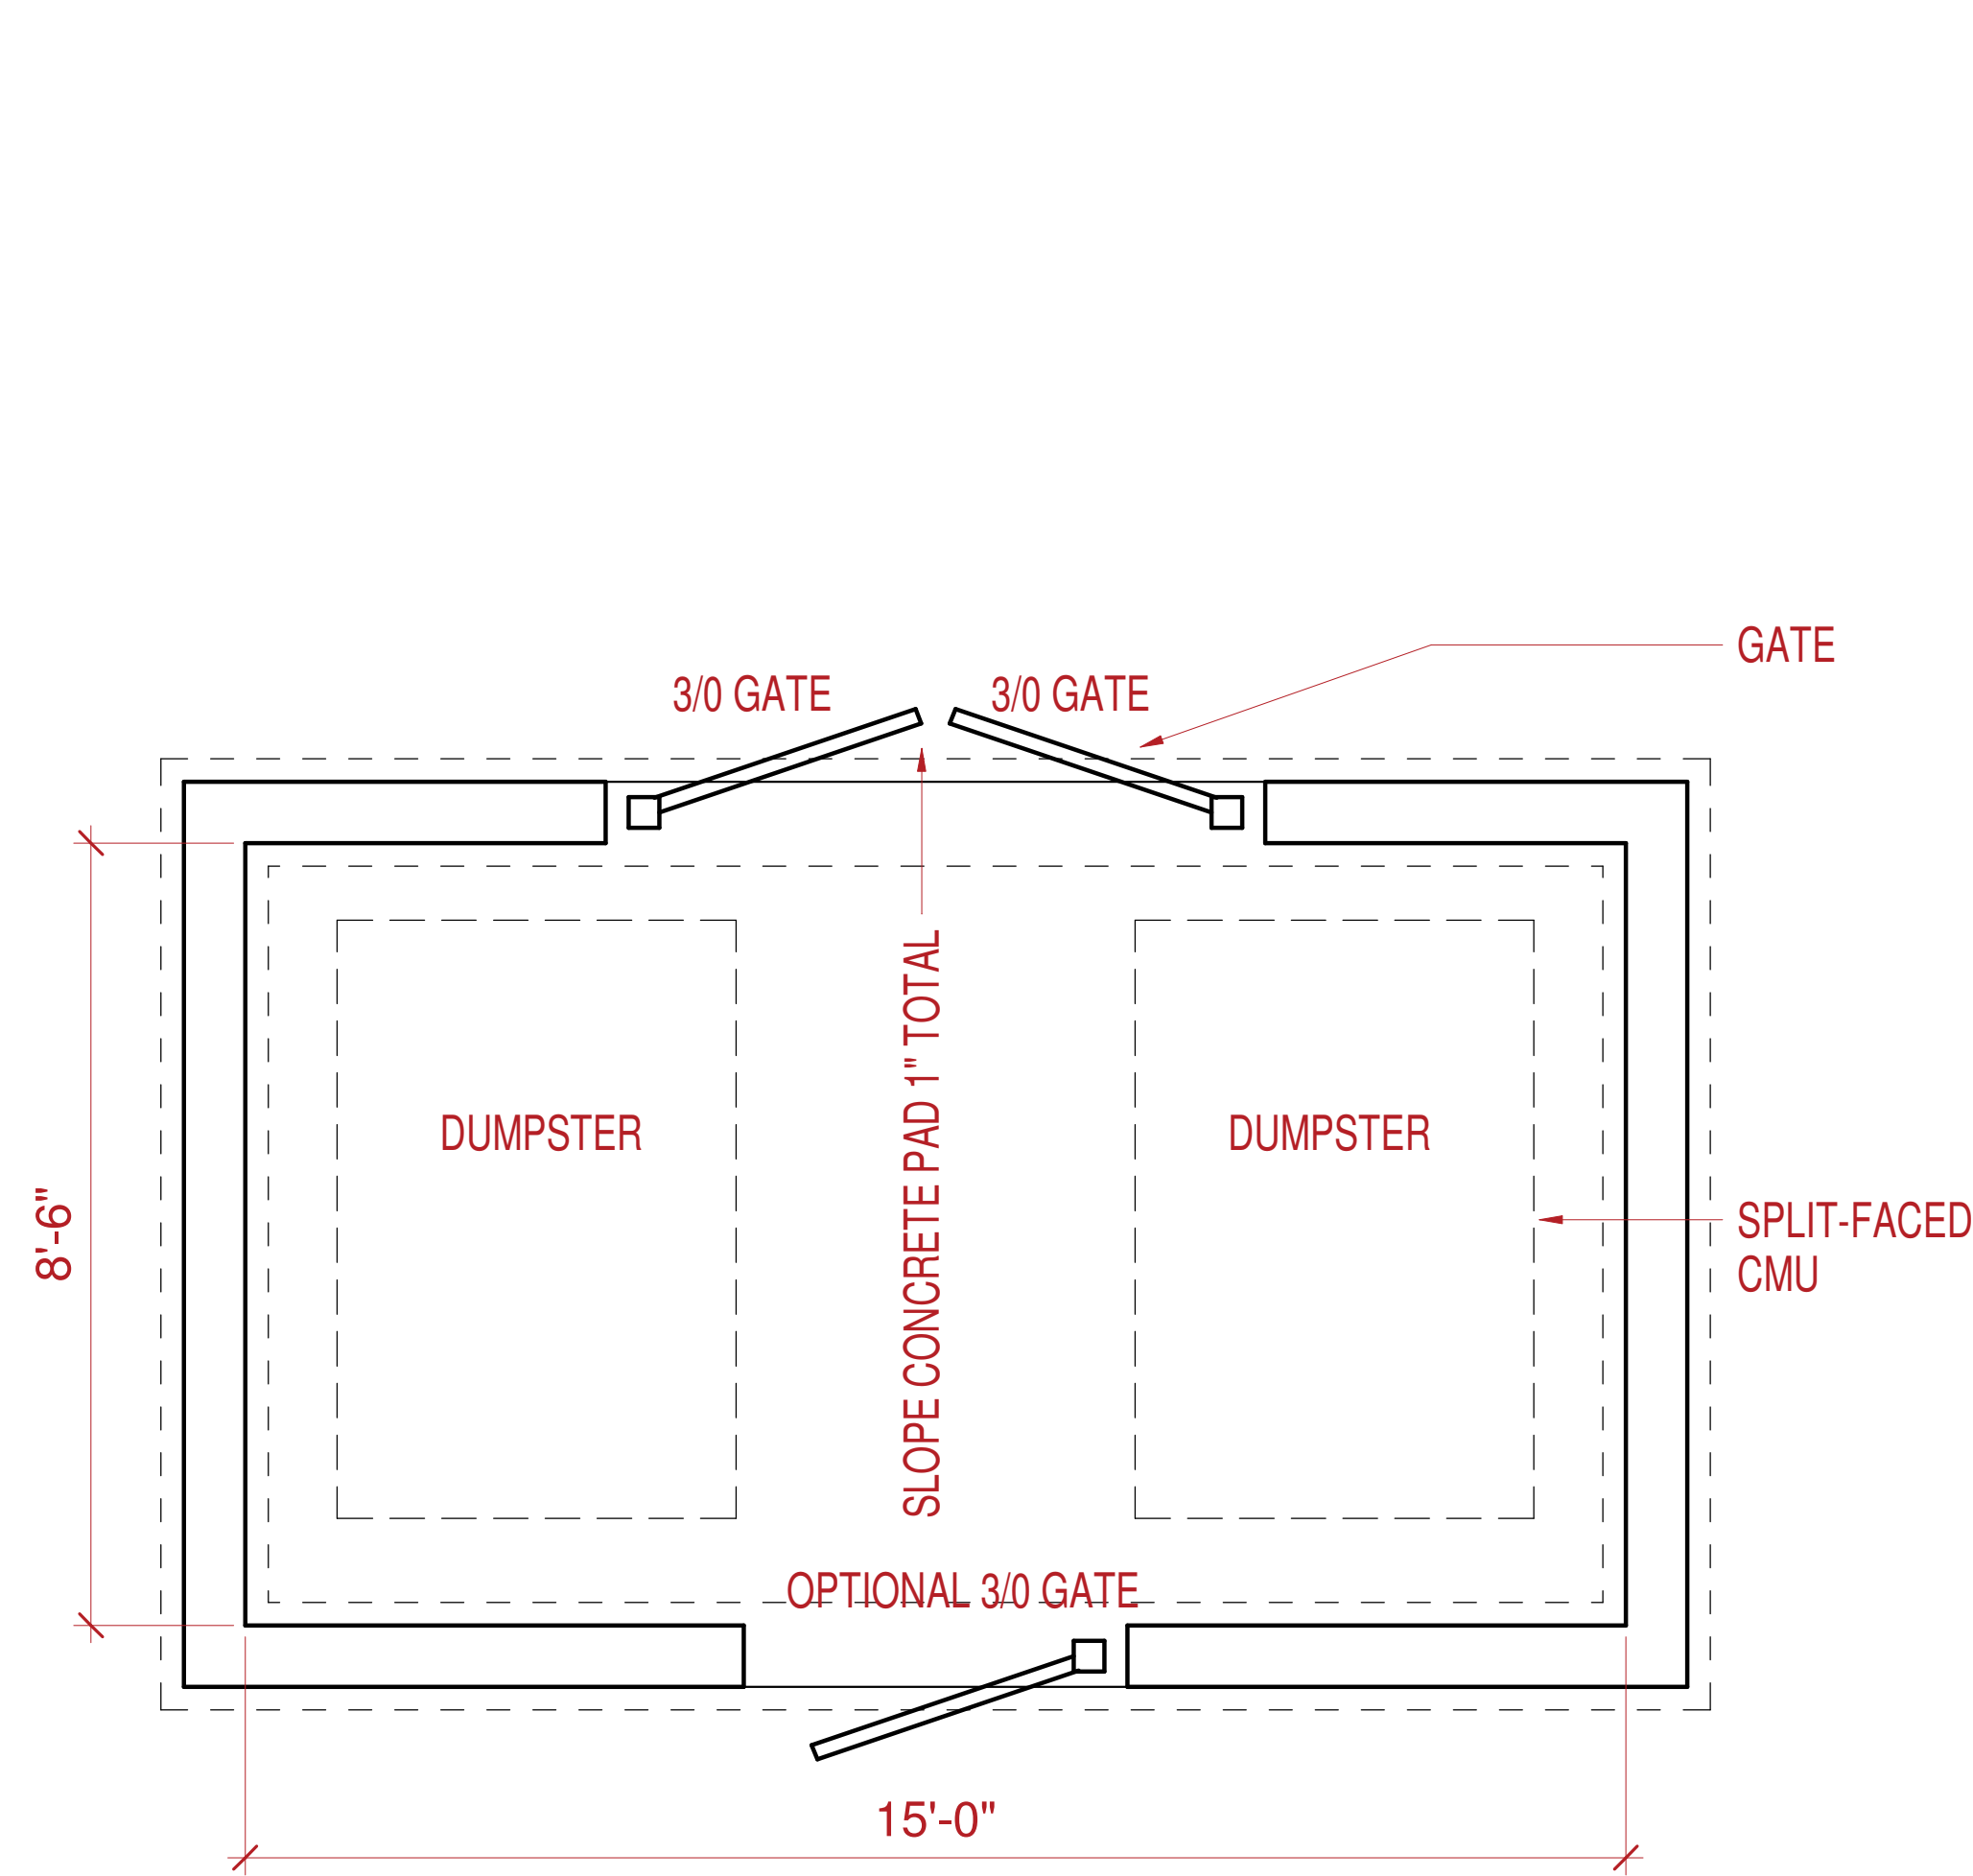

A1 FLOOR PLAN - 2 DUMPSTER
1/2" = 1'-0"

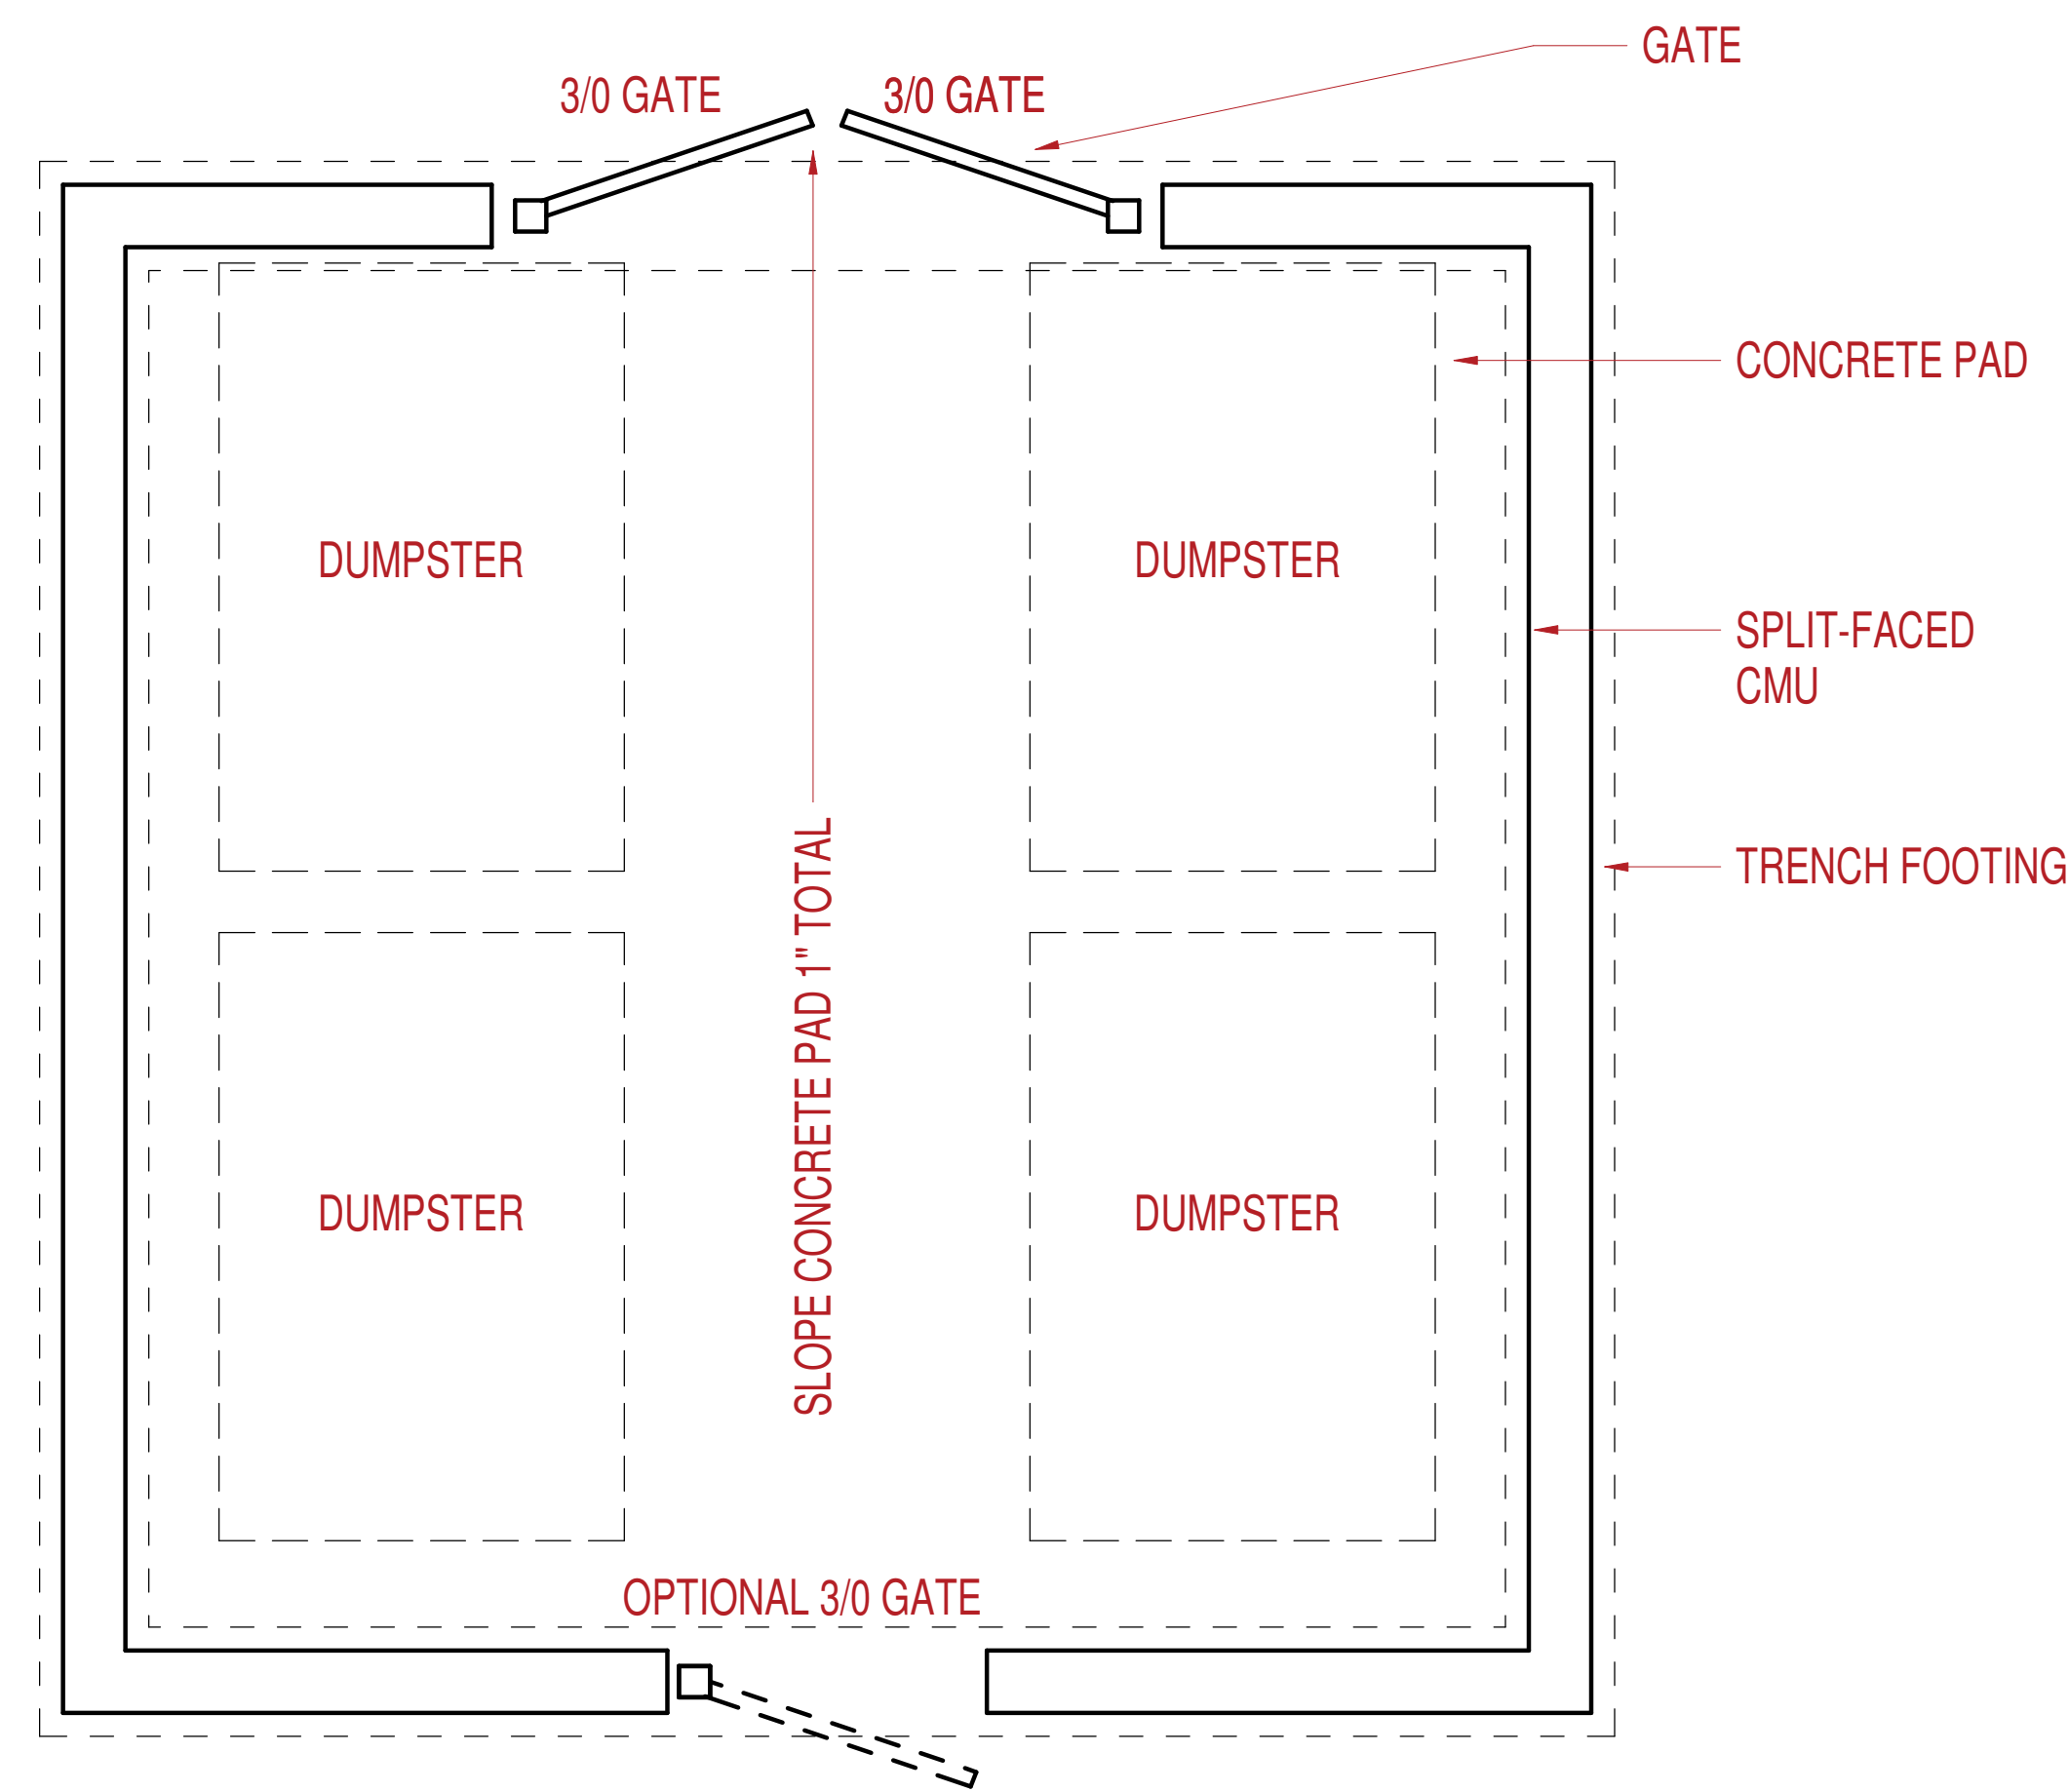

A3 FLOOR PLAN - 4 DUMPSTER
1/2" = 1'-0"

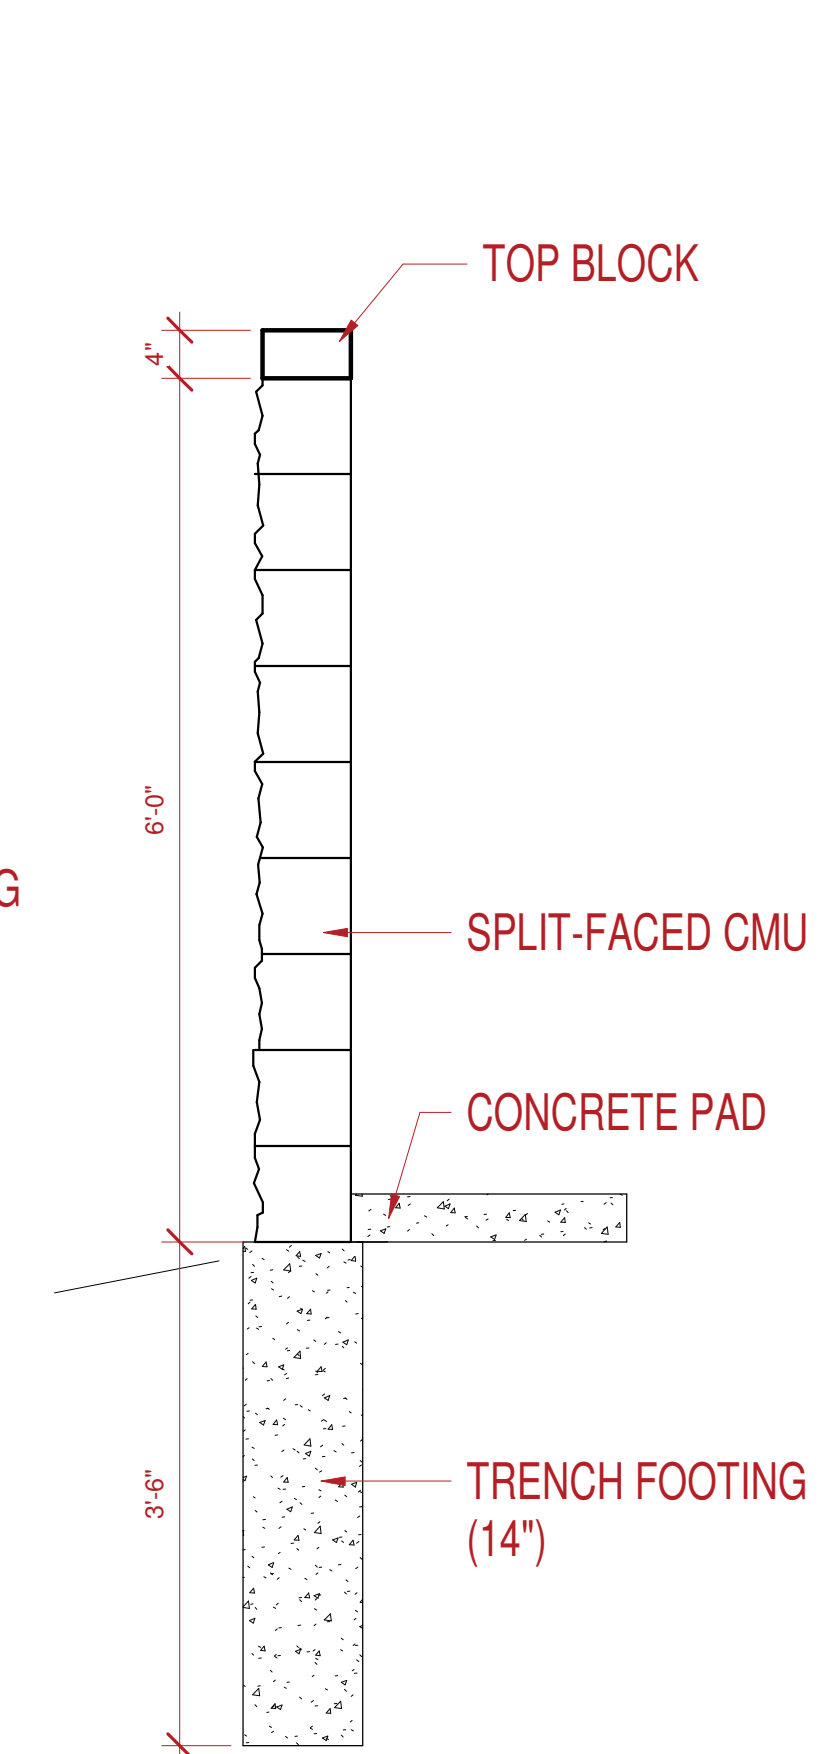

A5 FENCE WALL
3/4" = 1'-0"

TYPICAL GARBAGE ENCLOSURE
SIOUX FALLS, SD

GARBAGE ENCLOSURE
14'x16'

No.	Description	Date

4/18/22	#101
TJO	Checker

C1.2