







9 SITE FENCE SIMILAR PHOTO (INFILL COLOR BELOW)  
NO SCALE

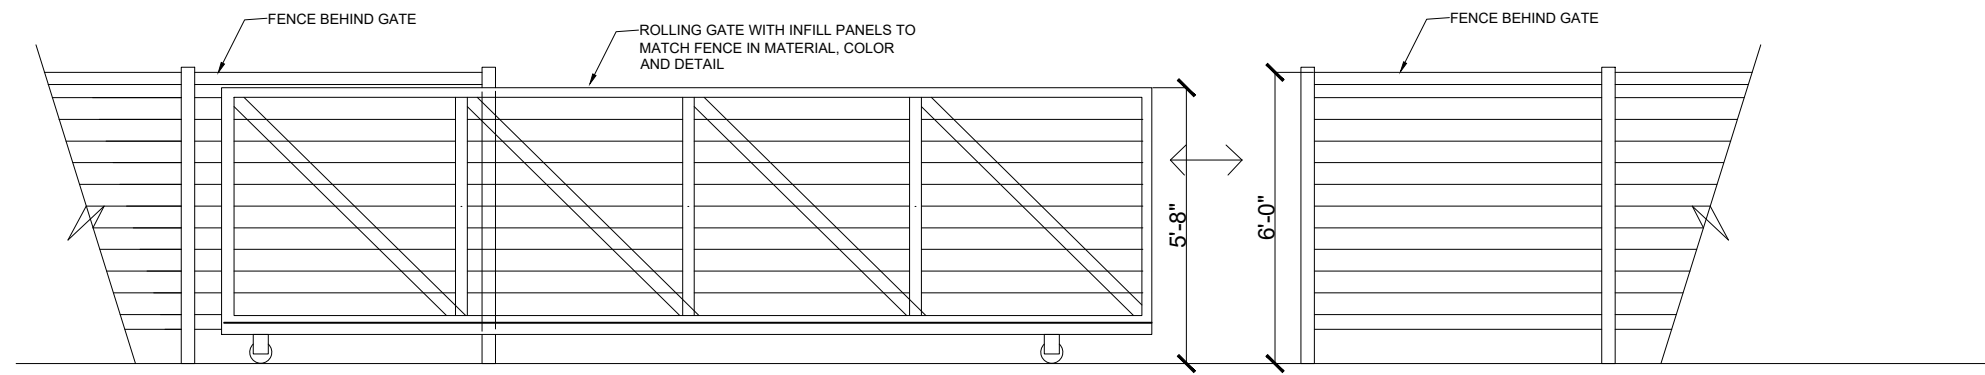


6 SITE FENCE GATE  
NO SCALE


## SITE FENCE DETAILS

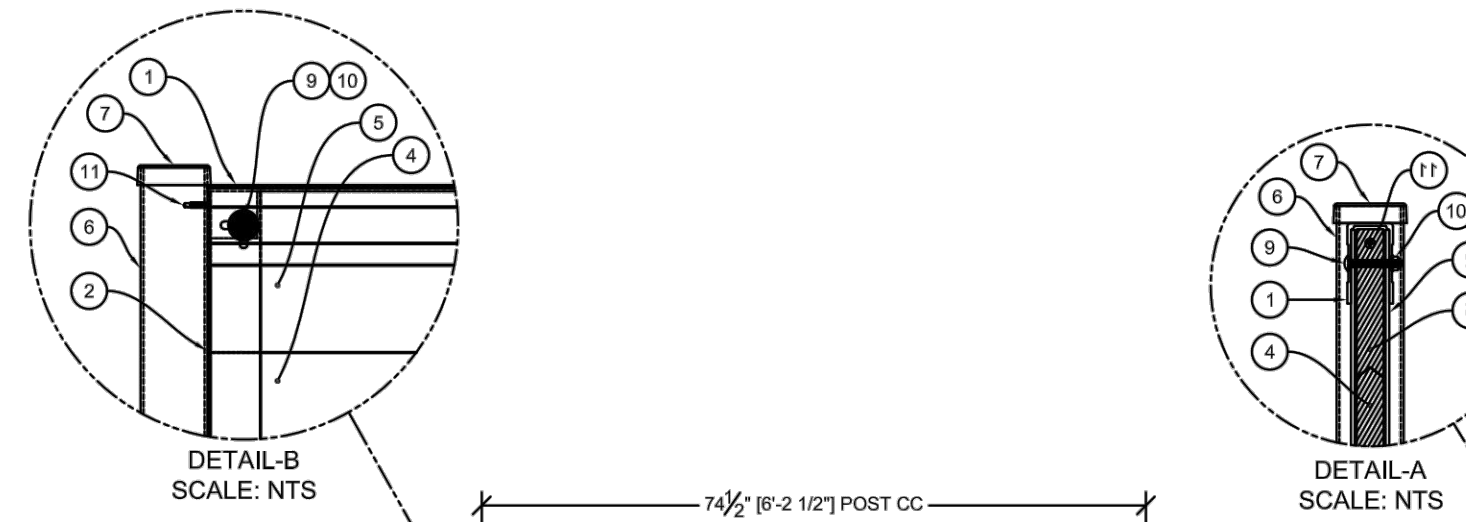


BILL OF MATERIALS			
ITEM	QTY	PART NUMBER	DESCRIPTION
1	2	3" X 8'-0" CHANNEL	HORIZONTAL (TOP/BTM) GALVANIZED STEEL CHANNEL RAIL
2	2	2" X 8'-0" CHANNEL	VERTICAL GALVANIZED STEEL CHANNEL RAIL
3	N/A	CHANNELS ALLOW FOR UP TO 1" THK INFILL MATERIAL	INFILL QUANTITY MAY VARY DEPENDING ON TYPE SELECTED
4	11	1" X 8" X 8'-0" BOARDS	INFILL EXAMPLE ILLUSTRATED: HORIZONTAL BOARDS
5	2	1" X 8" X 8'-0" NOTCHED INFILL/BOARDS	TWO BOARDS TO BE NOTCHED FOR BOLT CLEARANCE AT TOP AND BTM CHANNEL
6	2	2-1/2" X 2-1/2" X 18GA, 8'-0" POST	STANDARD FENCE POST
7	2	2-1/2" X 2-1/2" CAP	2-1/2" SQ POST CAP STANDARD
8	2	8" DIAMETER CONCRETE PIER	POST PIER SIZE AND DEPTH TO BE SPECIFIED BY THE PROJECT'S EOR
9	4	ANSI B18.5 - 1/4-20 X 1-1/2" UNC CARRIAGE BOLT	ROUND HEAD SQUARE NECK CARRIAGE BOLT
10	4	IFI 100/107 1/4-20 HEX-HEAD FLANGE NUT	PREVAILING TORQUE TYPE HEX-HEAD FLANGE NUT
11	12	ANSI B18.8.4 - NO.10 X 5/8" SELF-TAPPING SCREW	VERTICAL CHANNEL, RECESSED HEAD SELF-TAPPING SCREW_TYPE-BT_TYPE-I

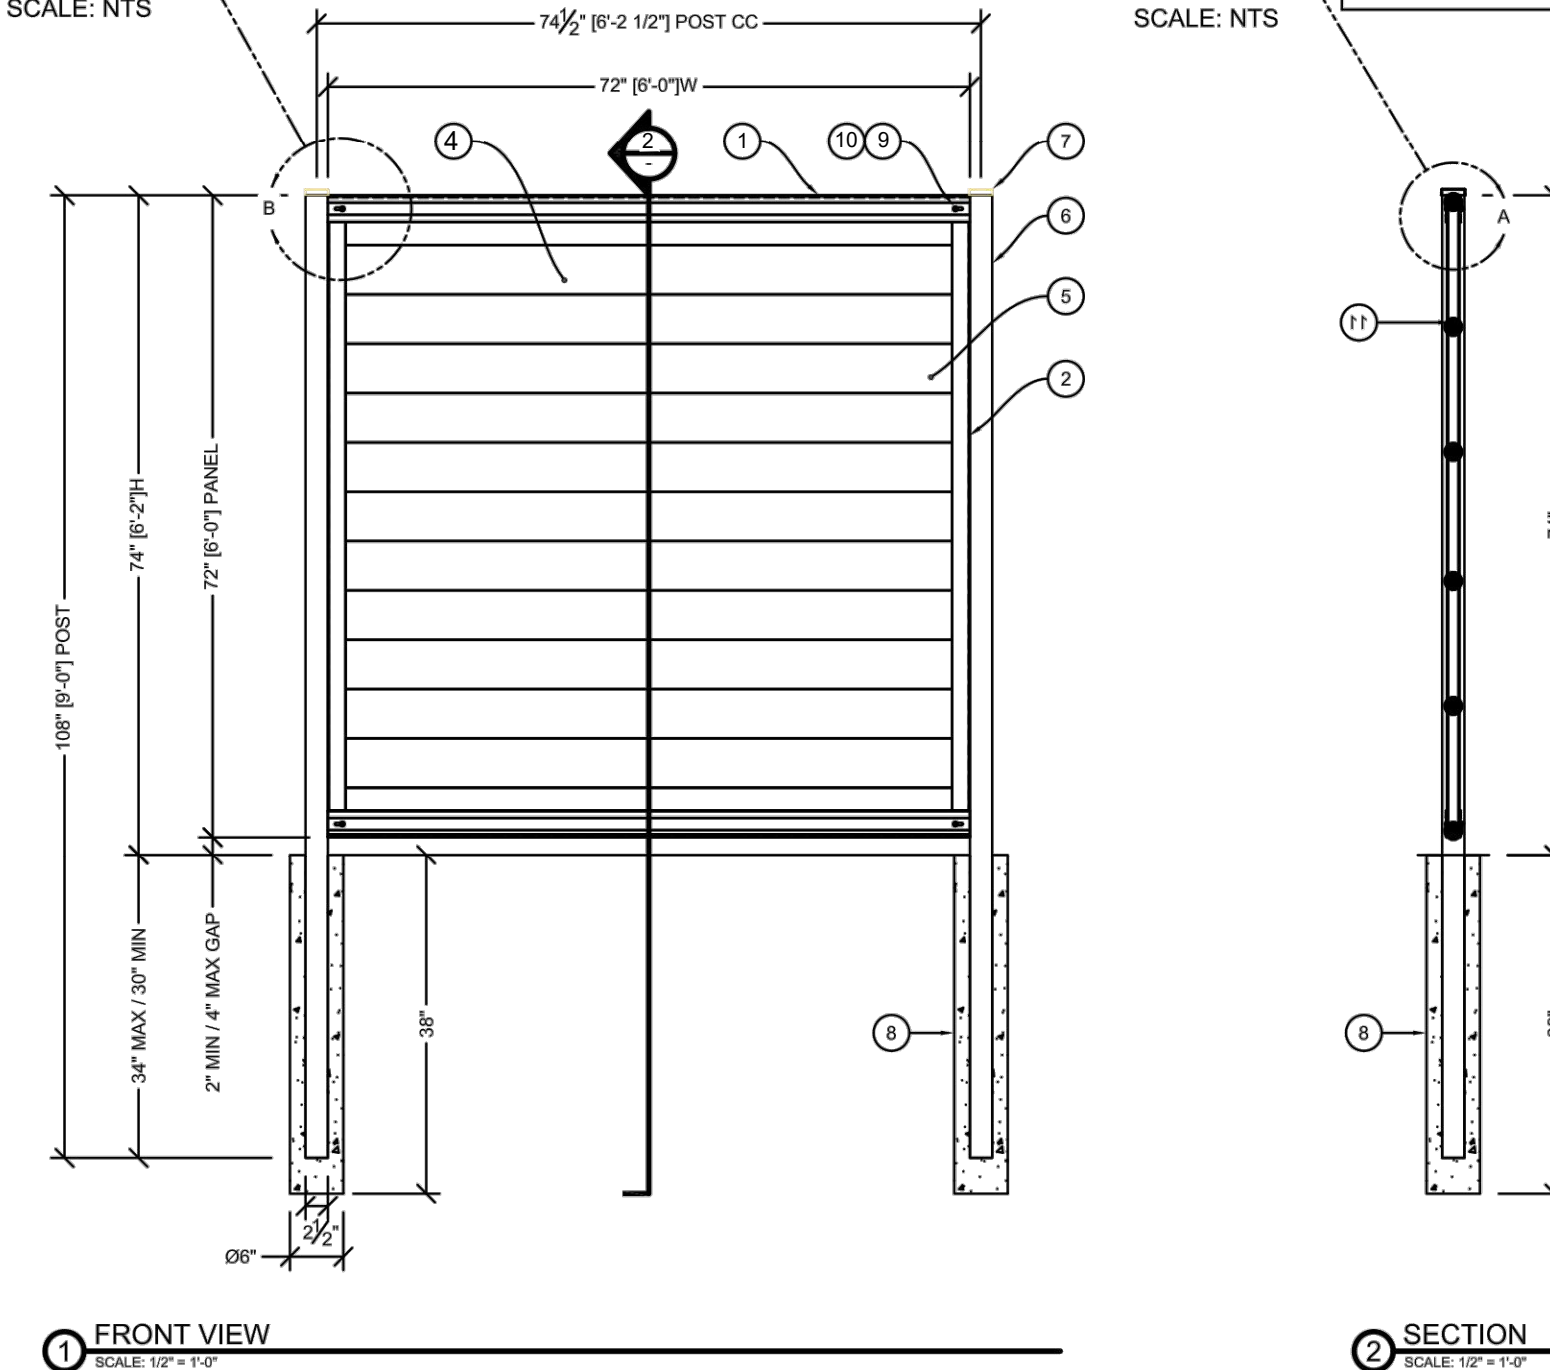

8 SITE FENCE DETAILS  
NO SCALE

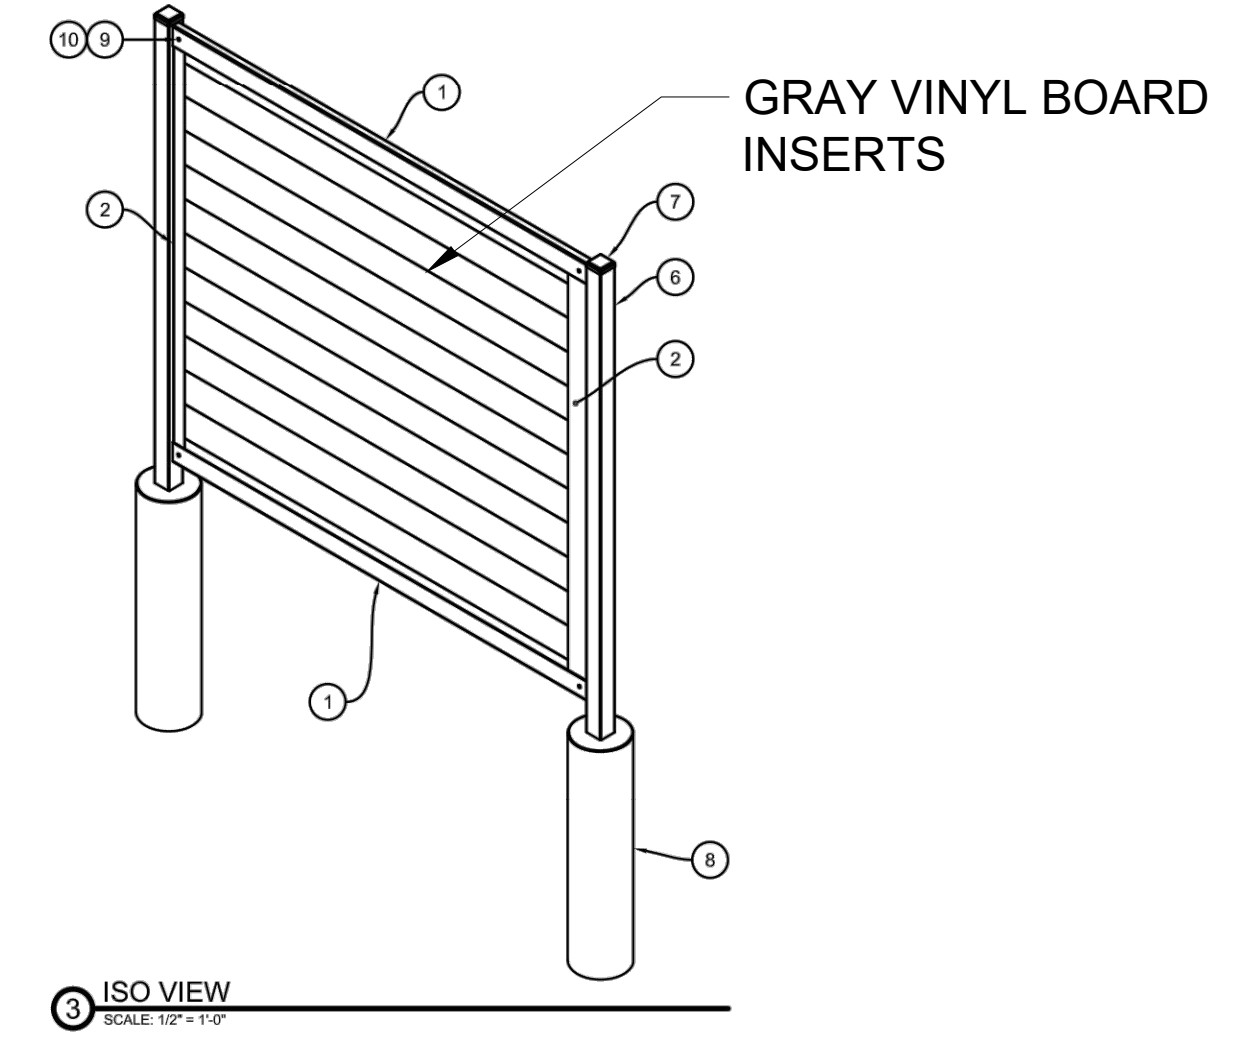


3 ISO VIEW  
SCALE: 1/2" = 1'-0"

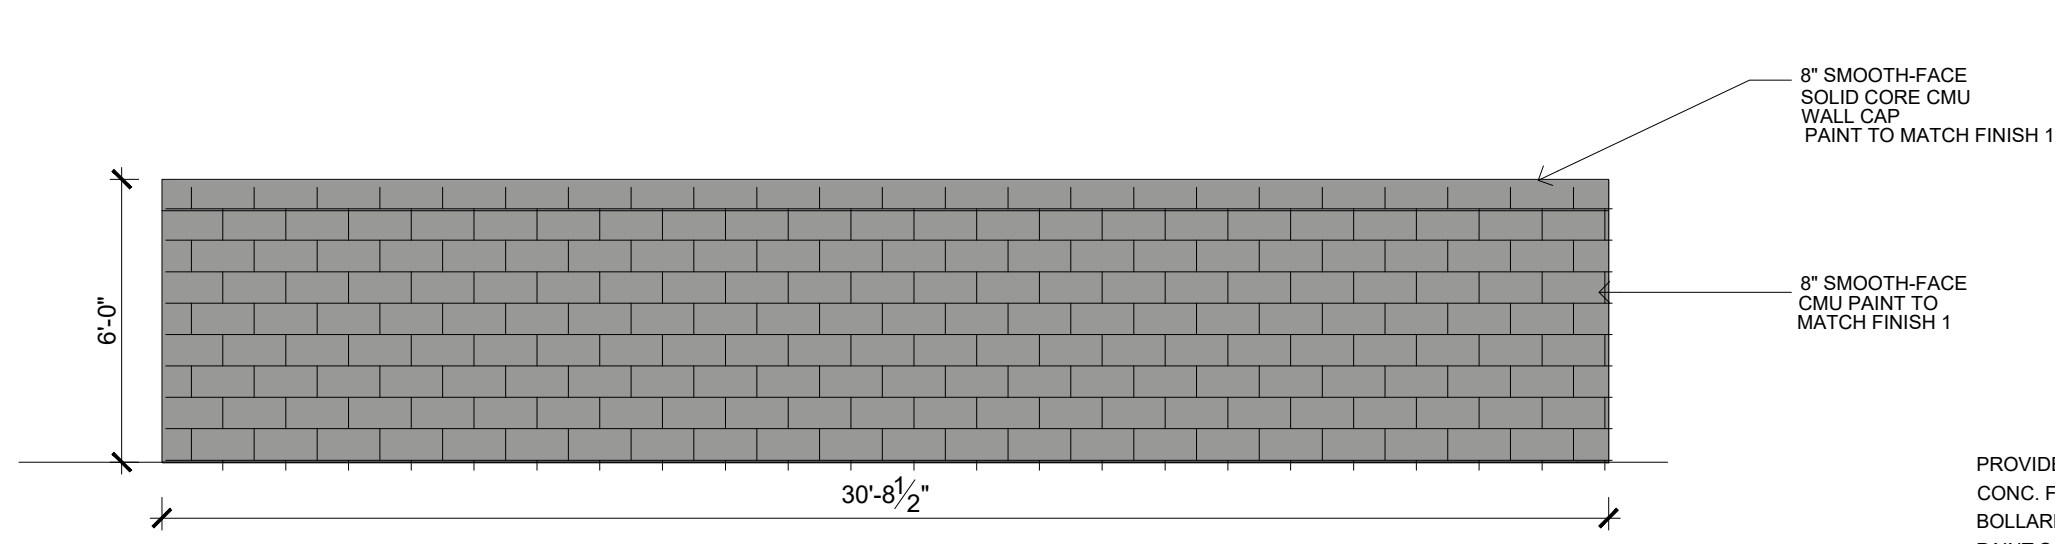


5 DUMPSTER ENCLOSURE ELEVATION  
SCALE: 1/4" = 1'-0"


NOTE: CONTRACTOR TO INSTALL NO TRESPASSING SIGN ON DUMPSTER

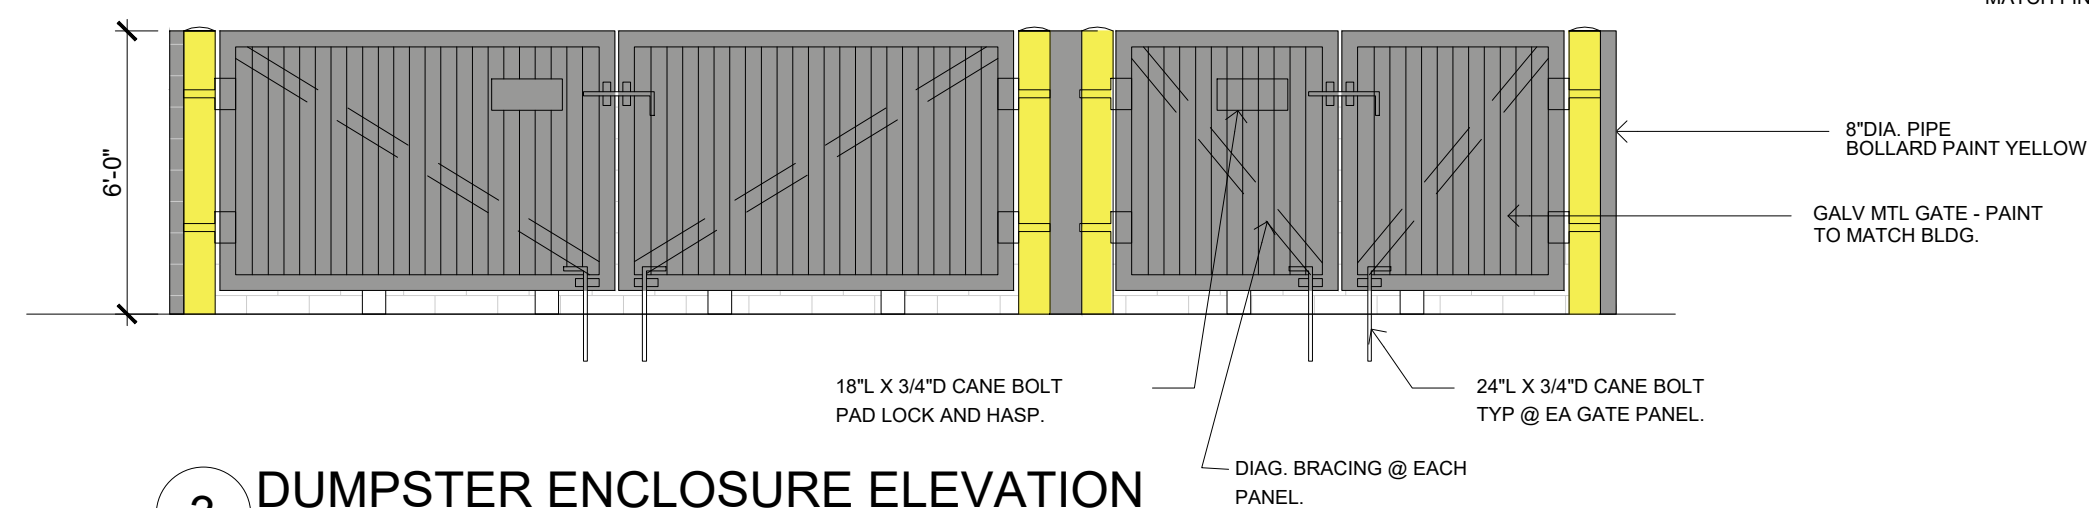


3 DUMPSTER ENCLOSURE ELEVATION  
SCALE: 1/4" = 1'-0"

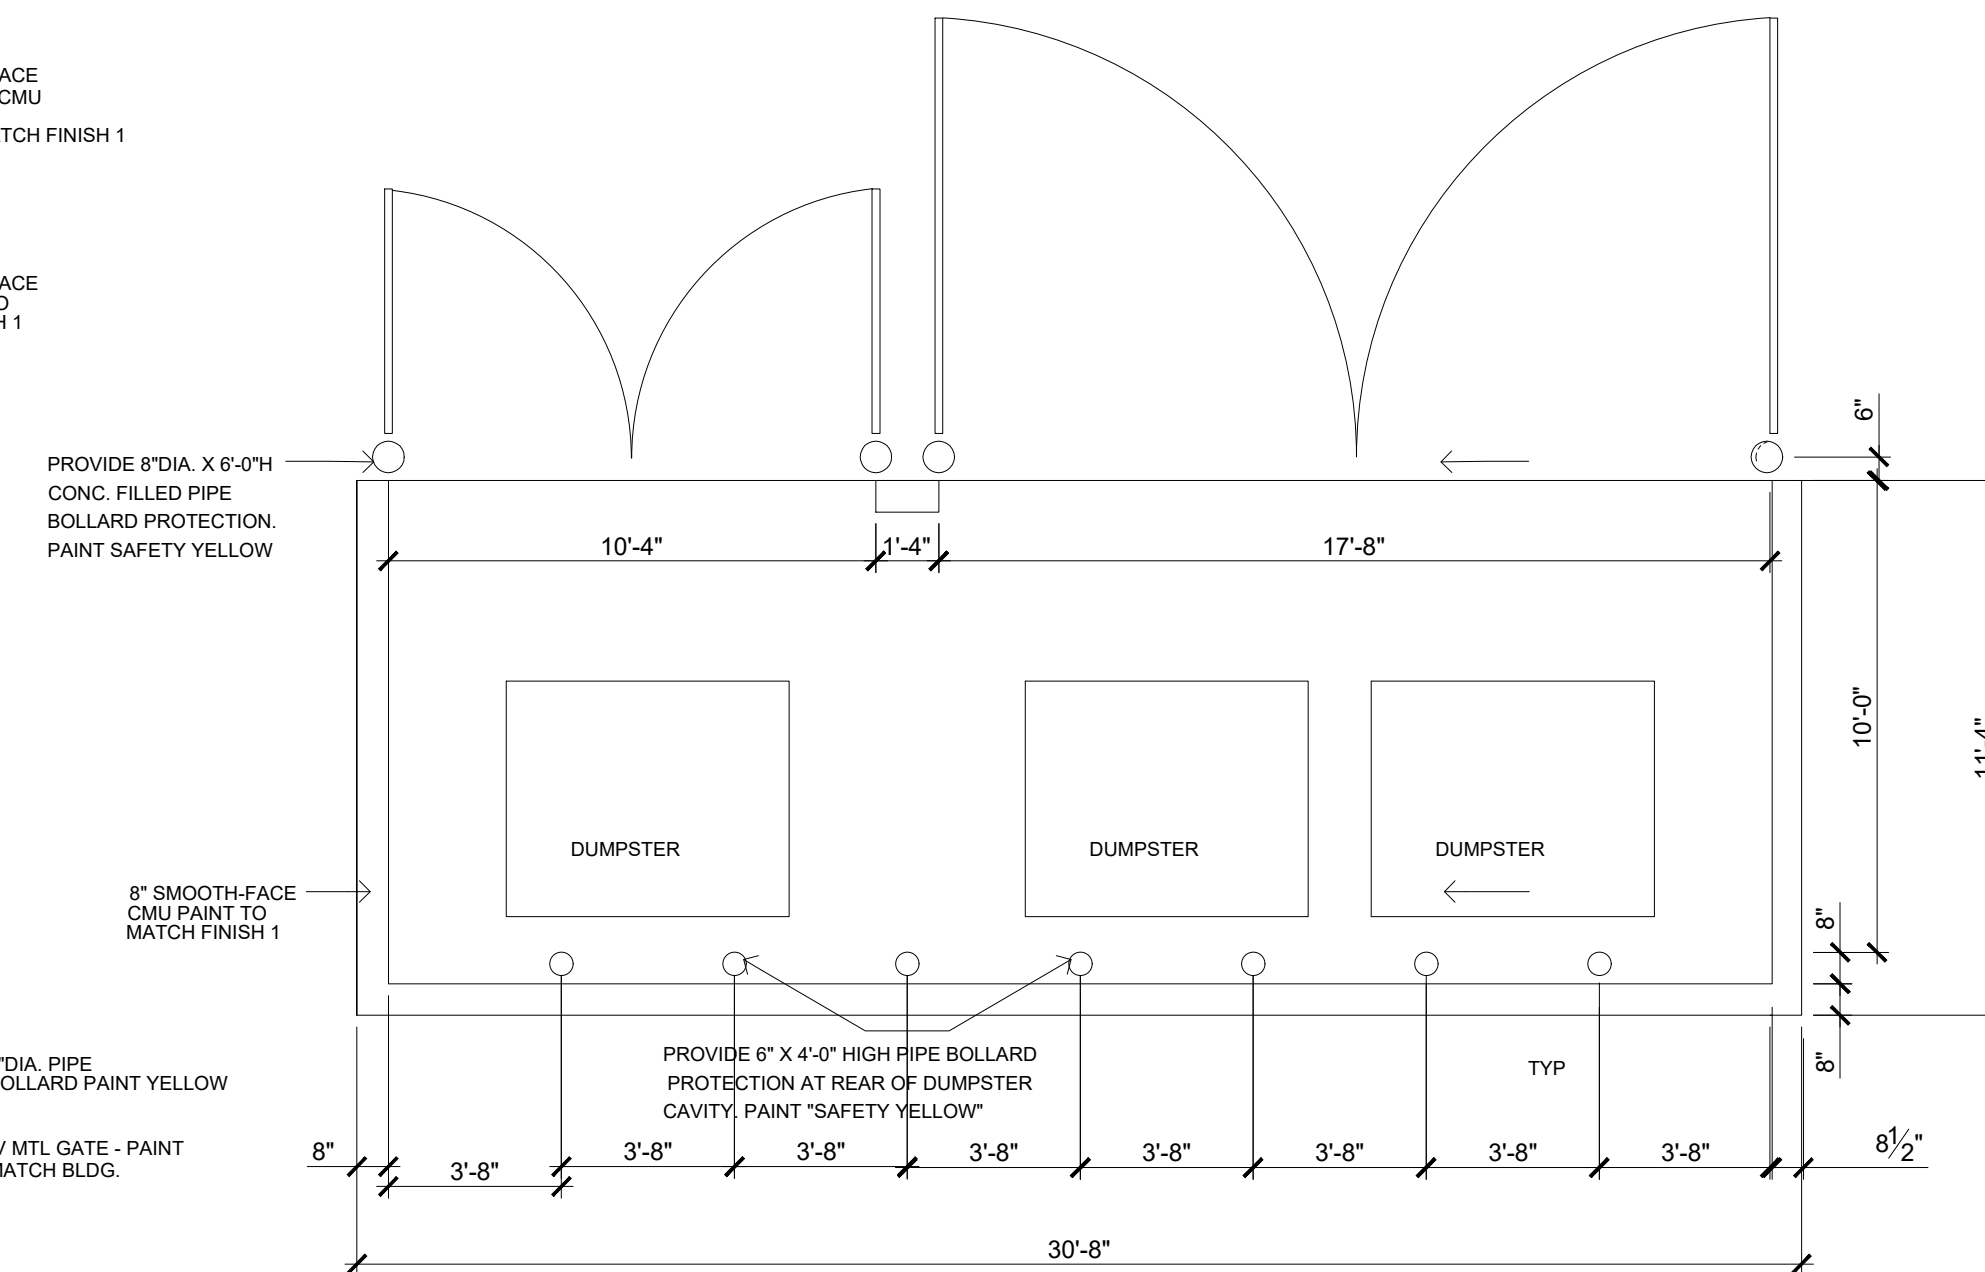

1 DUMPSTER ENCLOSURE PLAN VIEW  
SCALE: 1/4" = 1'-0"

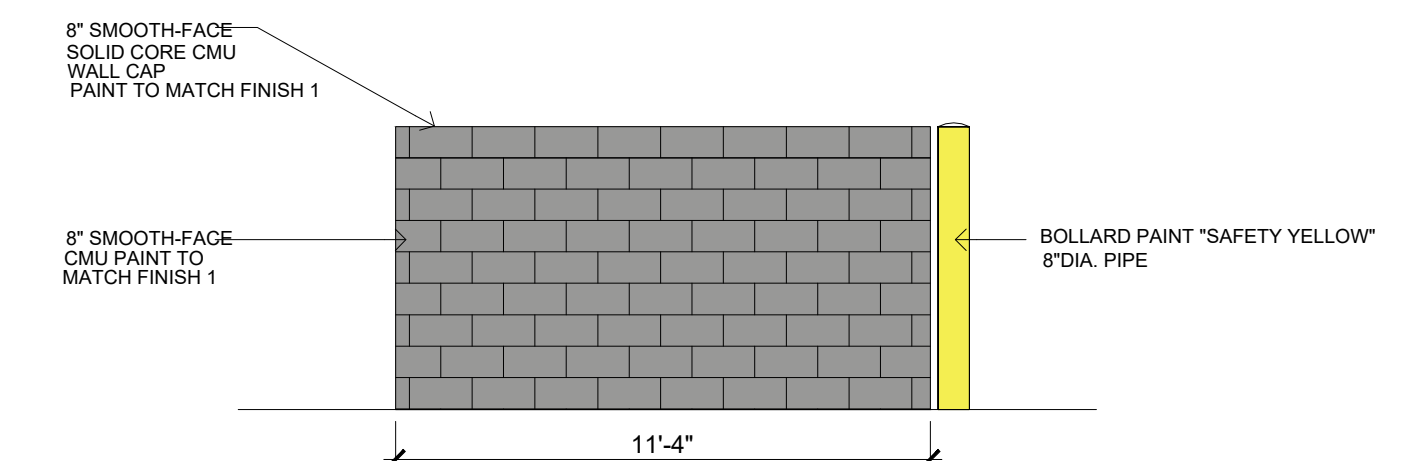

4 DUMPSTER ENCLOSURE ELEVATION  
SCALE: 1/4" = 1'-0"

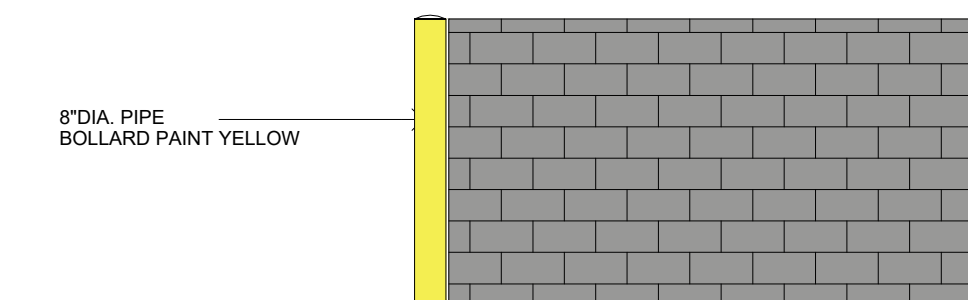


2 DUMPSTER ENCLOSURE ELEVATION  
SCALE: 1/4" = 1'-0"

## TRASH ENCLOSURE DETAILS

GERBER COLLISION

WILLIAMS POINTE  
S.E. BRICK ROAD  
WAUKEE, IOWA

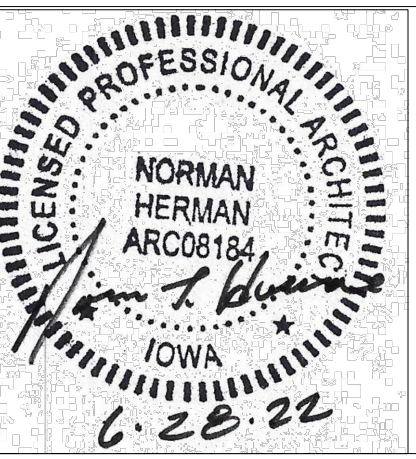

ARCHITECT OF RECORD

REVISION	DATE	COMMENTS
	03.18.22	FOR PLANNING SUBMITTAL
	07.05.22	FOR PLANNING RESUBMITTAL
	07.05.22	FOR SUBMIT TO BLDG. DEPT.
	07.25.22	FOR PLANNING RESUBMITTAL

ARCOCODEV JOB #:  
CLIENTJOB #:  
DRAWN BY: NLH  
CHECKED BY: NLH  
DATE OF ISSUE: 10.17.21

ARCHITECT

NORMAN L. HERMAN  
45 SPRINGGLASS DRIVE  
LITTLETON, CO 80120  
VOICE: 303.981-8925  
NORMAN@ARCOCODEV.COM

SHEET

A-211a

SITE DETAILS