


MATERIAL SCHEDULE


- CS CULTURED STONE
- R1 ASPHALT ROOFING SHINGLE
- S1 7" LAP - IRONSTONE
- S2 7" LAP - HARVARD SLATE
- S3 BOARD & BATTEN - HARVARD SLATE
- S4 SHAKES - STERLING
- S5 SHAKES - GRAY
- S6 SHAKES - IRONSTONE
- S7 SHAKES - STERLING




P.O. Box 159
 Huxley, IA 50124
 Phone: (515) 597-5457
 Fax: (515) 597-5461
 www.jcorp.biz

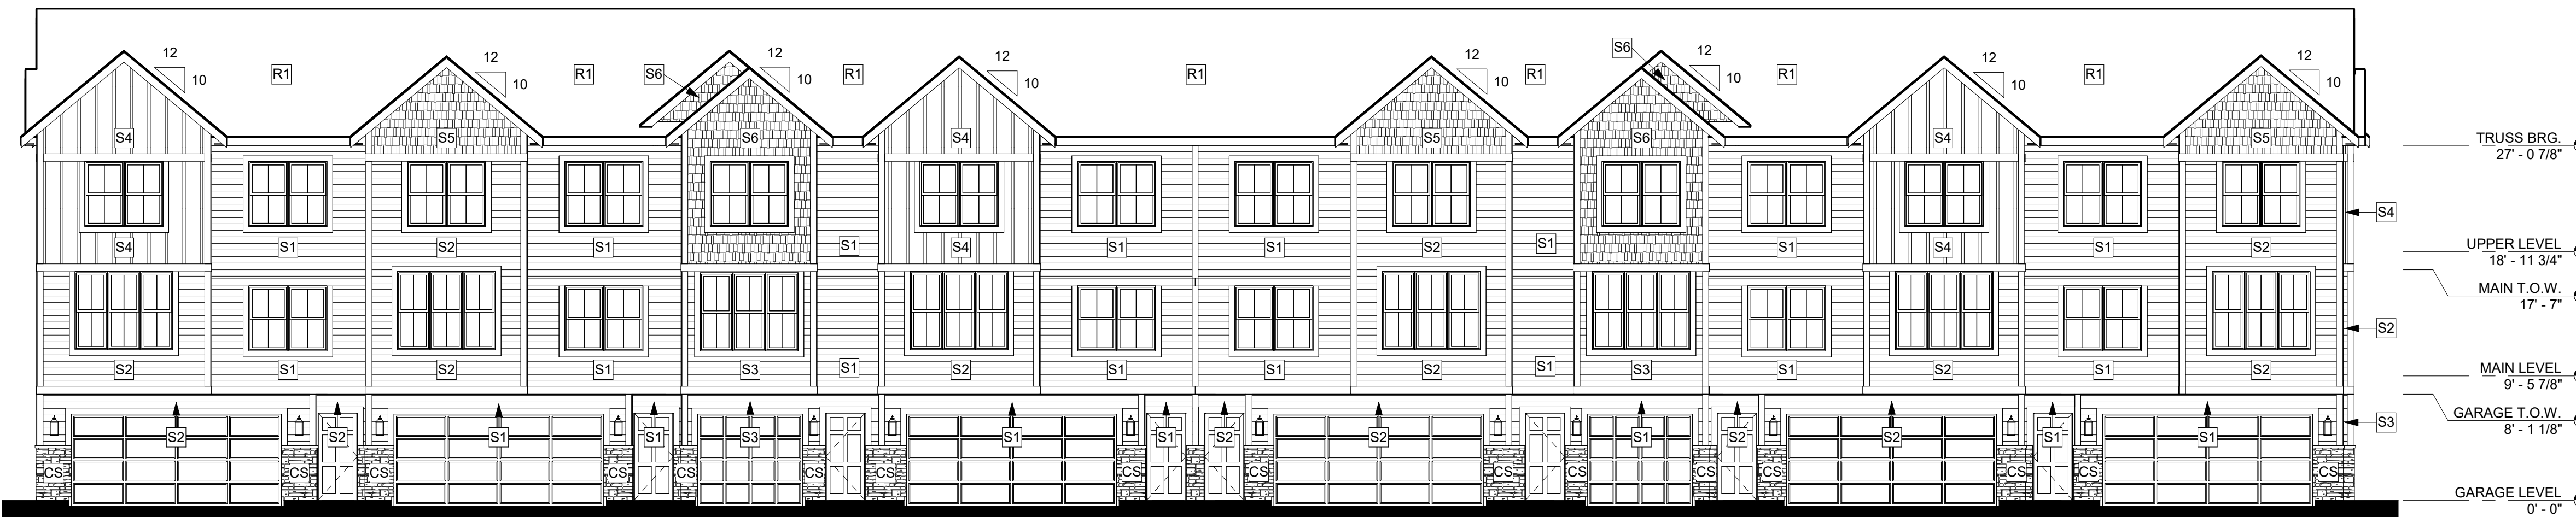


1 Front (West) Elevation
 SCALE: 1/8" = 1'-0"

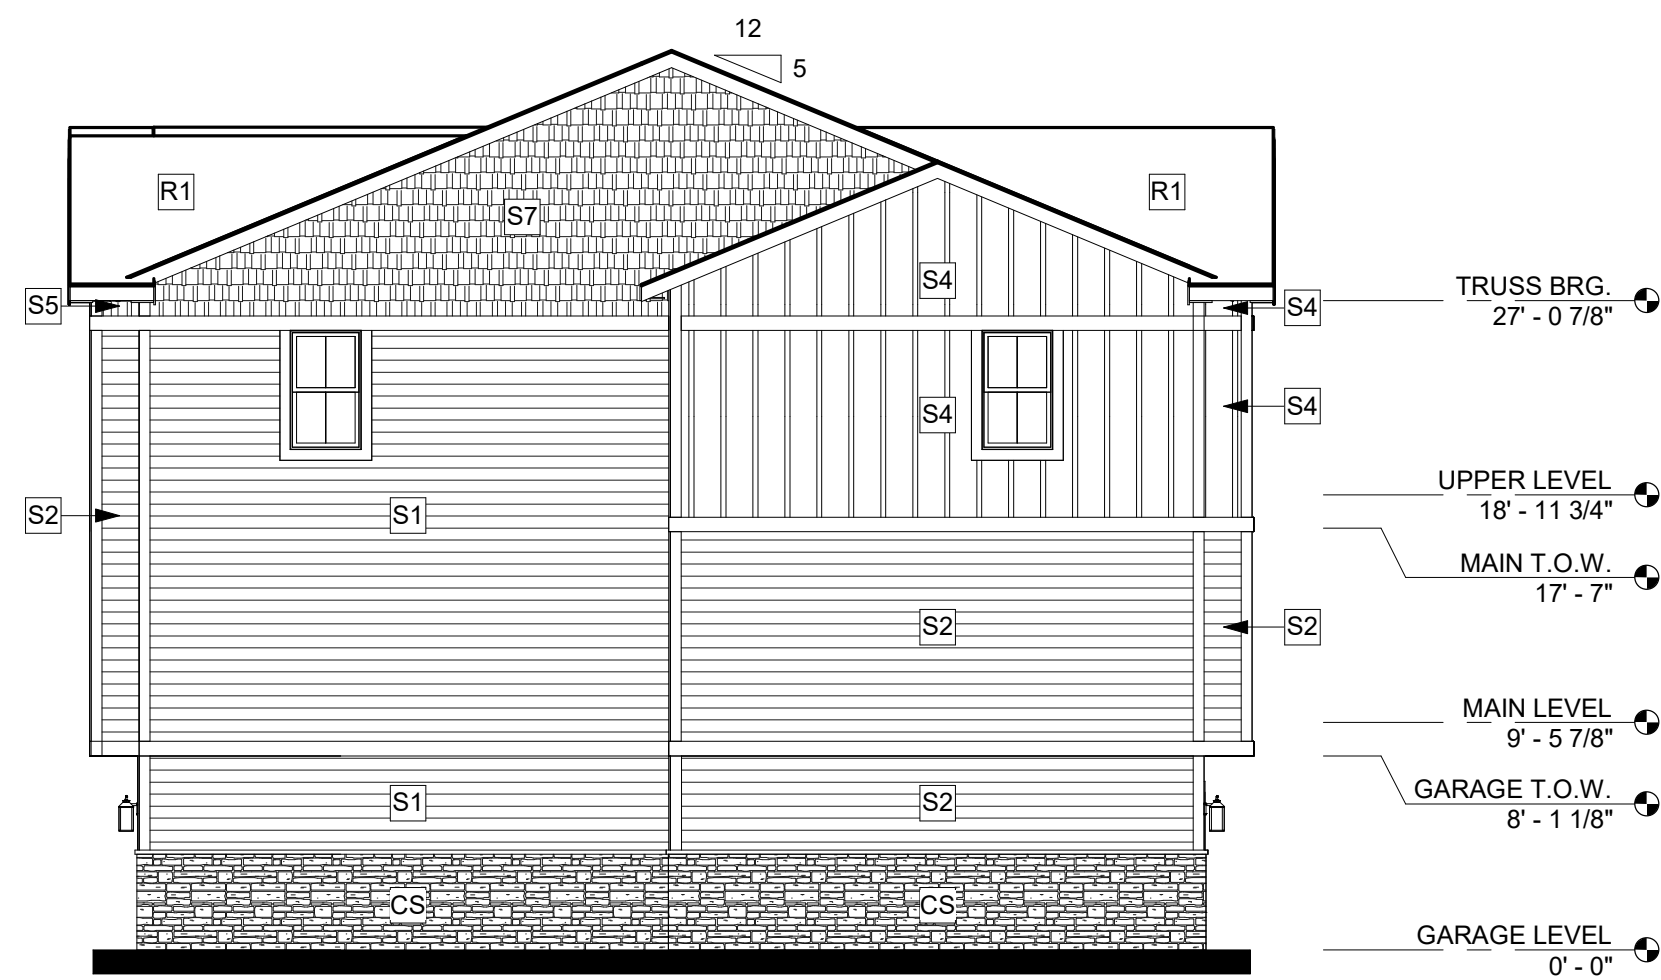

2 Left (North) Elevation
 SCALE: 1/8" = 1'-0"

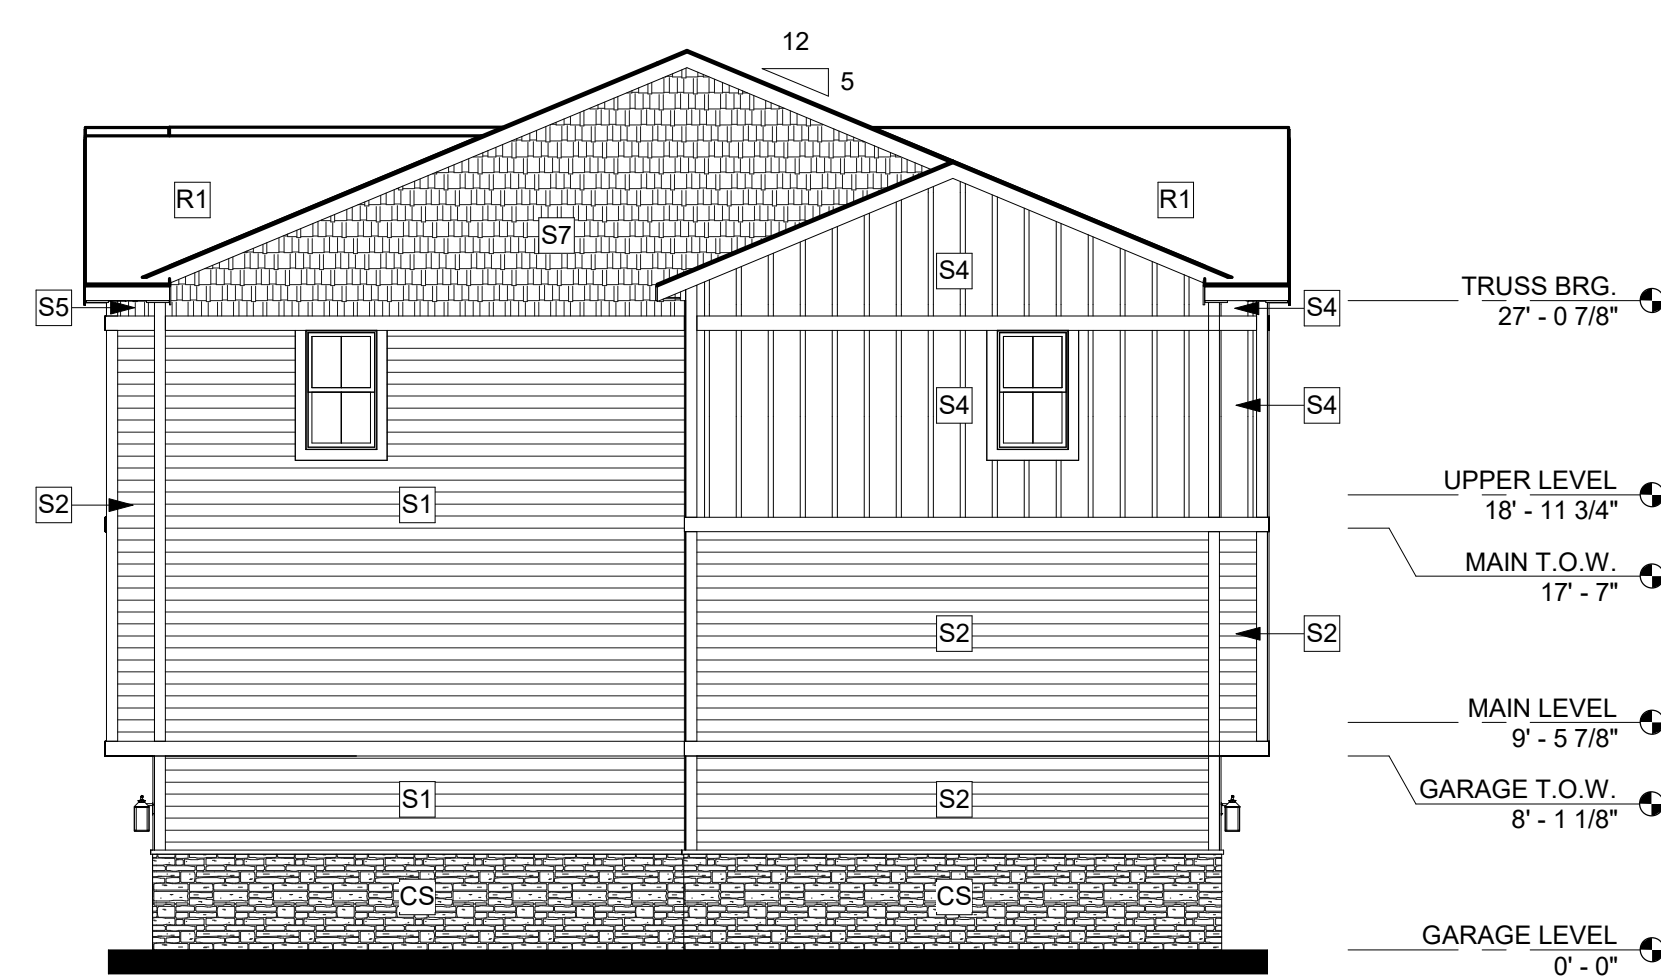

3 Right (South) Elevation
 SCALE: 1/8" = 1'-0"

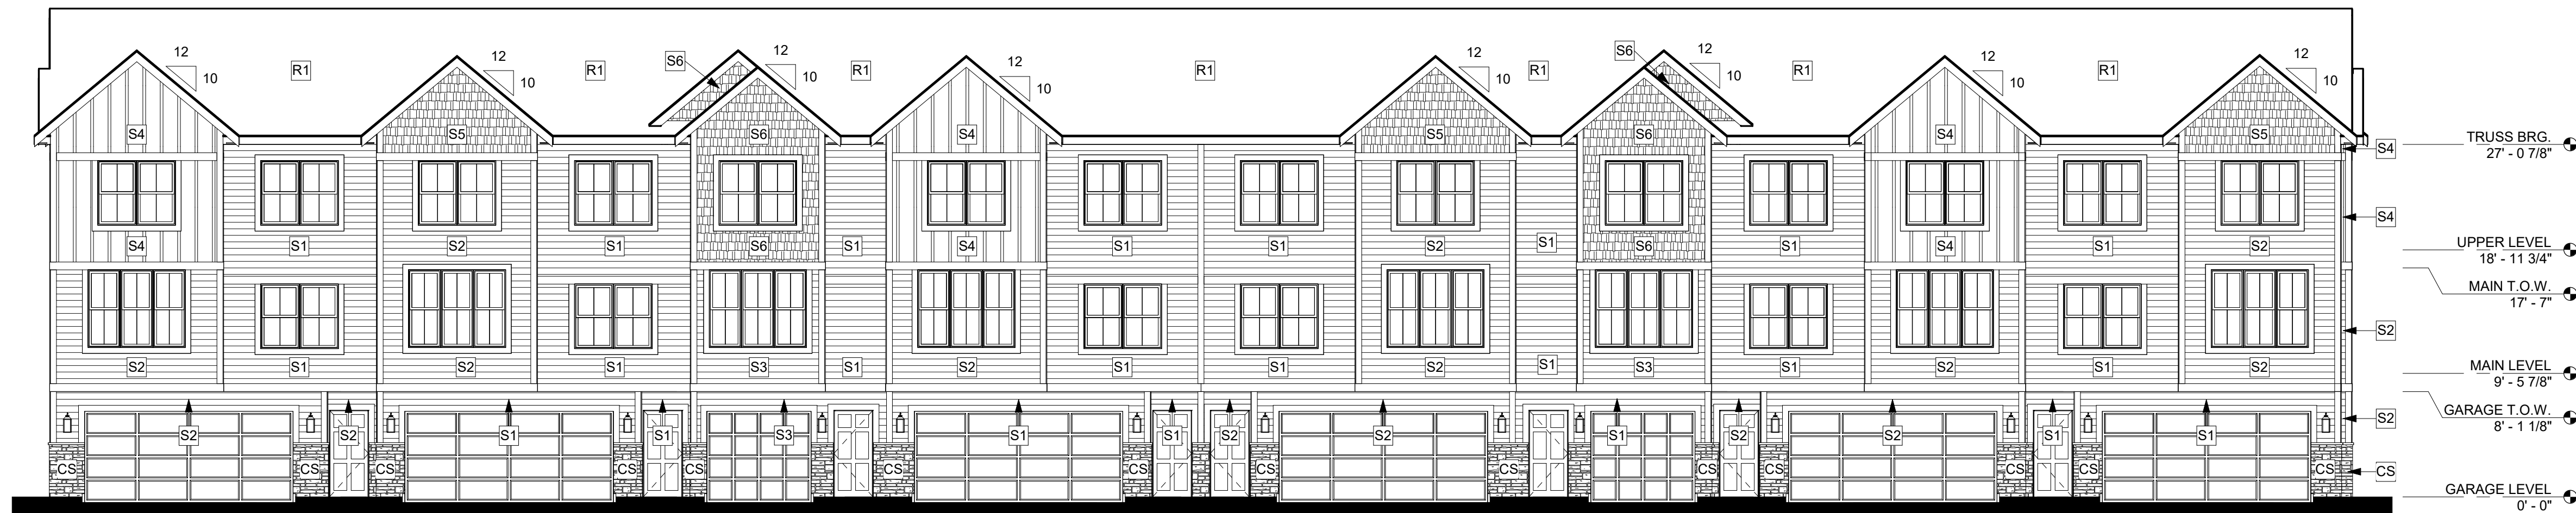

4 Back (East) Elevation
 SCALE: 1/8" = 1'-0"

Grand Valley Townhomes - Building Type C
 Double Loaded 16 Plex
 Lots 80-113

PROJECT:

- REVISIONS:
- 1
 - 2
 - 3

07 / 15 / 2021

PROJECT NO: 20-077


CONTENTS:
 Elevations

SHEET NO:


A201

MATERIAL SCHEDULE


R1	ASPHALT ROOFING SHINGLE
S1	7' LAP - ORIGINAL WHITE SW 7638
S2	4" LAP - DORIAN GRAY SW 7017
S3	4" LAP - IRON ORE SW 7089
S4	4" LAP - IRON ORE SW 7089
S5	SHAPES - DORIAN GRAY SW 7017
S6	BOARD & BATTEN SIDING - IRON ORE SW 7089
S7	SMOOTH CEMENT BOARD PANEL - ORIGINAL WHITE SW 7638
T1	TRIM - ORIGINAL WHITE SW 7638
T2	TRIM - IRON ORE SW 7089
T3	TRIM - DORIAN GRAY SW 7017

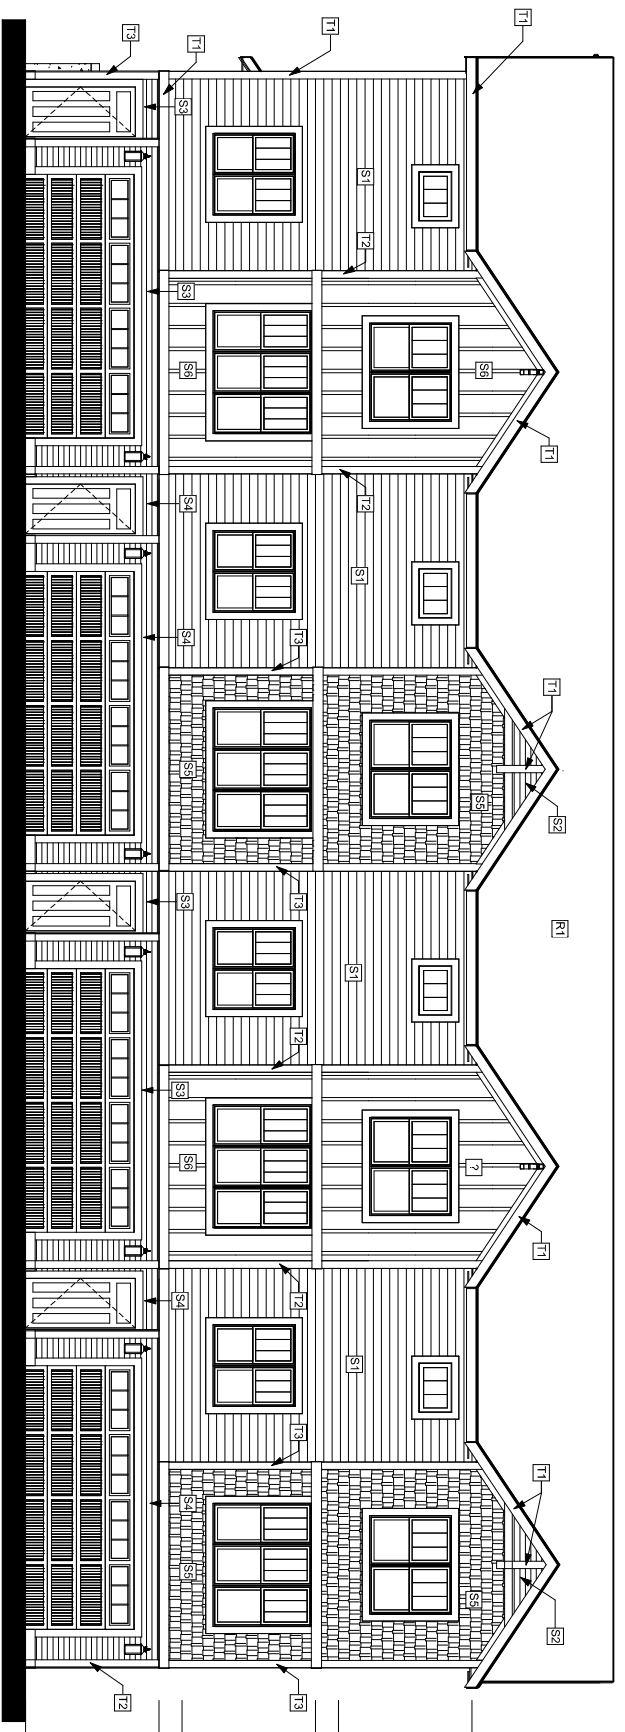


4 Back Elevation
SCALE: 3/16" = 1'-0"

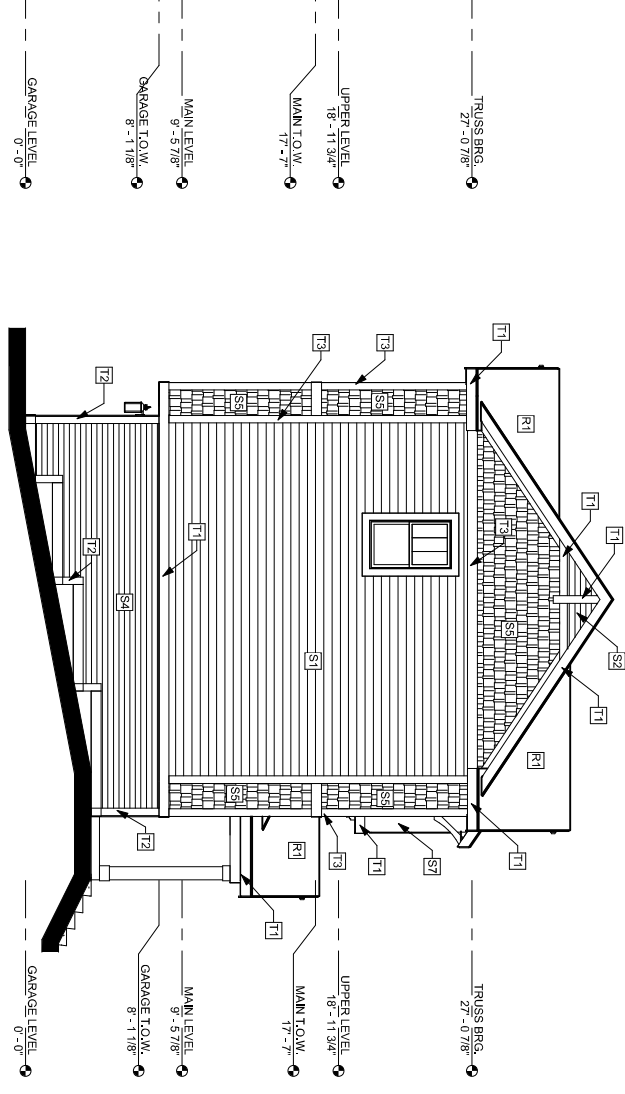


2 Left Elevation
SCALE: 3/16" = 1'-0"

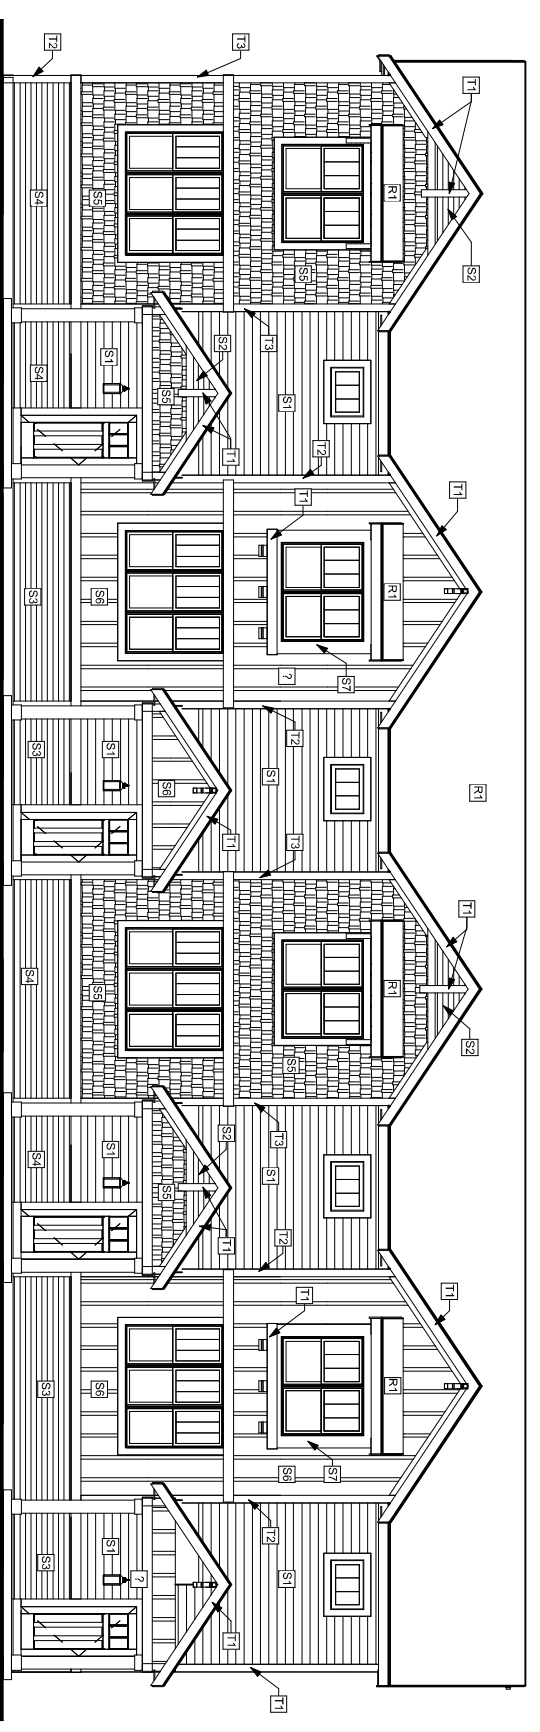

3 Street Elevation
SCALE: 3/16" = 1'-0"

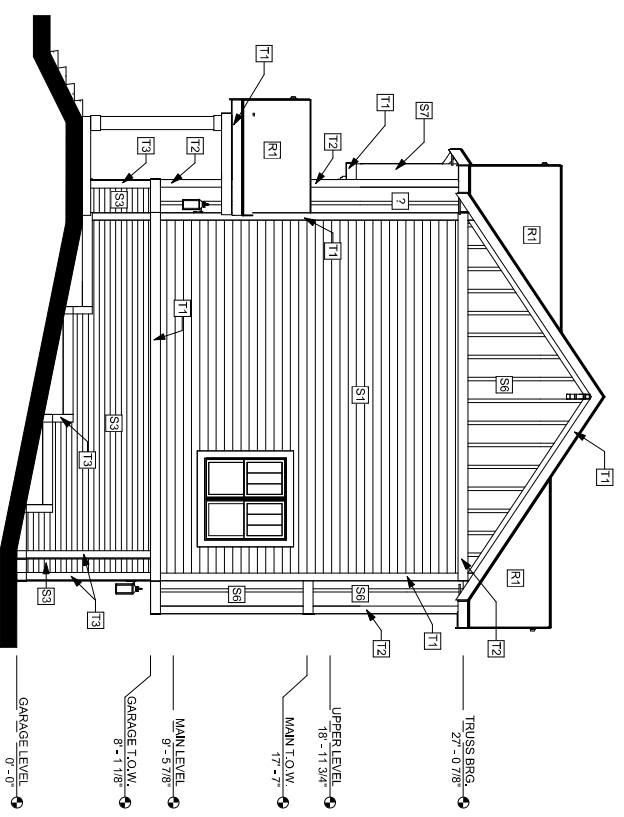

1 Right Elevation
SCALE: 3/16" = 1'-0"

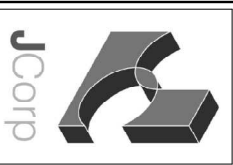

1689 SW Ankeny Road
Suite #20
Ankeny, IA 50023
Phone: (515) 997-5457
www.jcorpdesignbuild.com

PROJECT: **Parkway Townhomes at Prairie Trail Plat 1 Type 1**
Lots 13-16
Ankeny, IA 50023

SHEET NO: **A201**
PROJECT NO: 22-002
DATE: 06 / 08 / 2022