



1 EAST BUILDING ELEVATION
 1/8" = 1'-0"

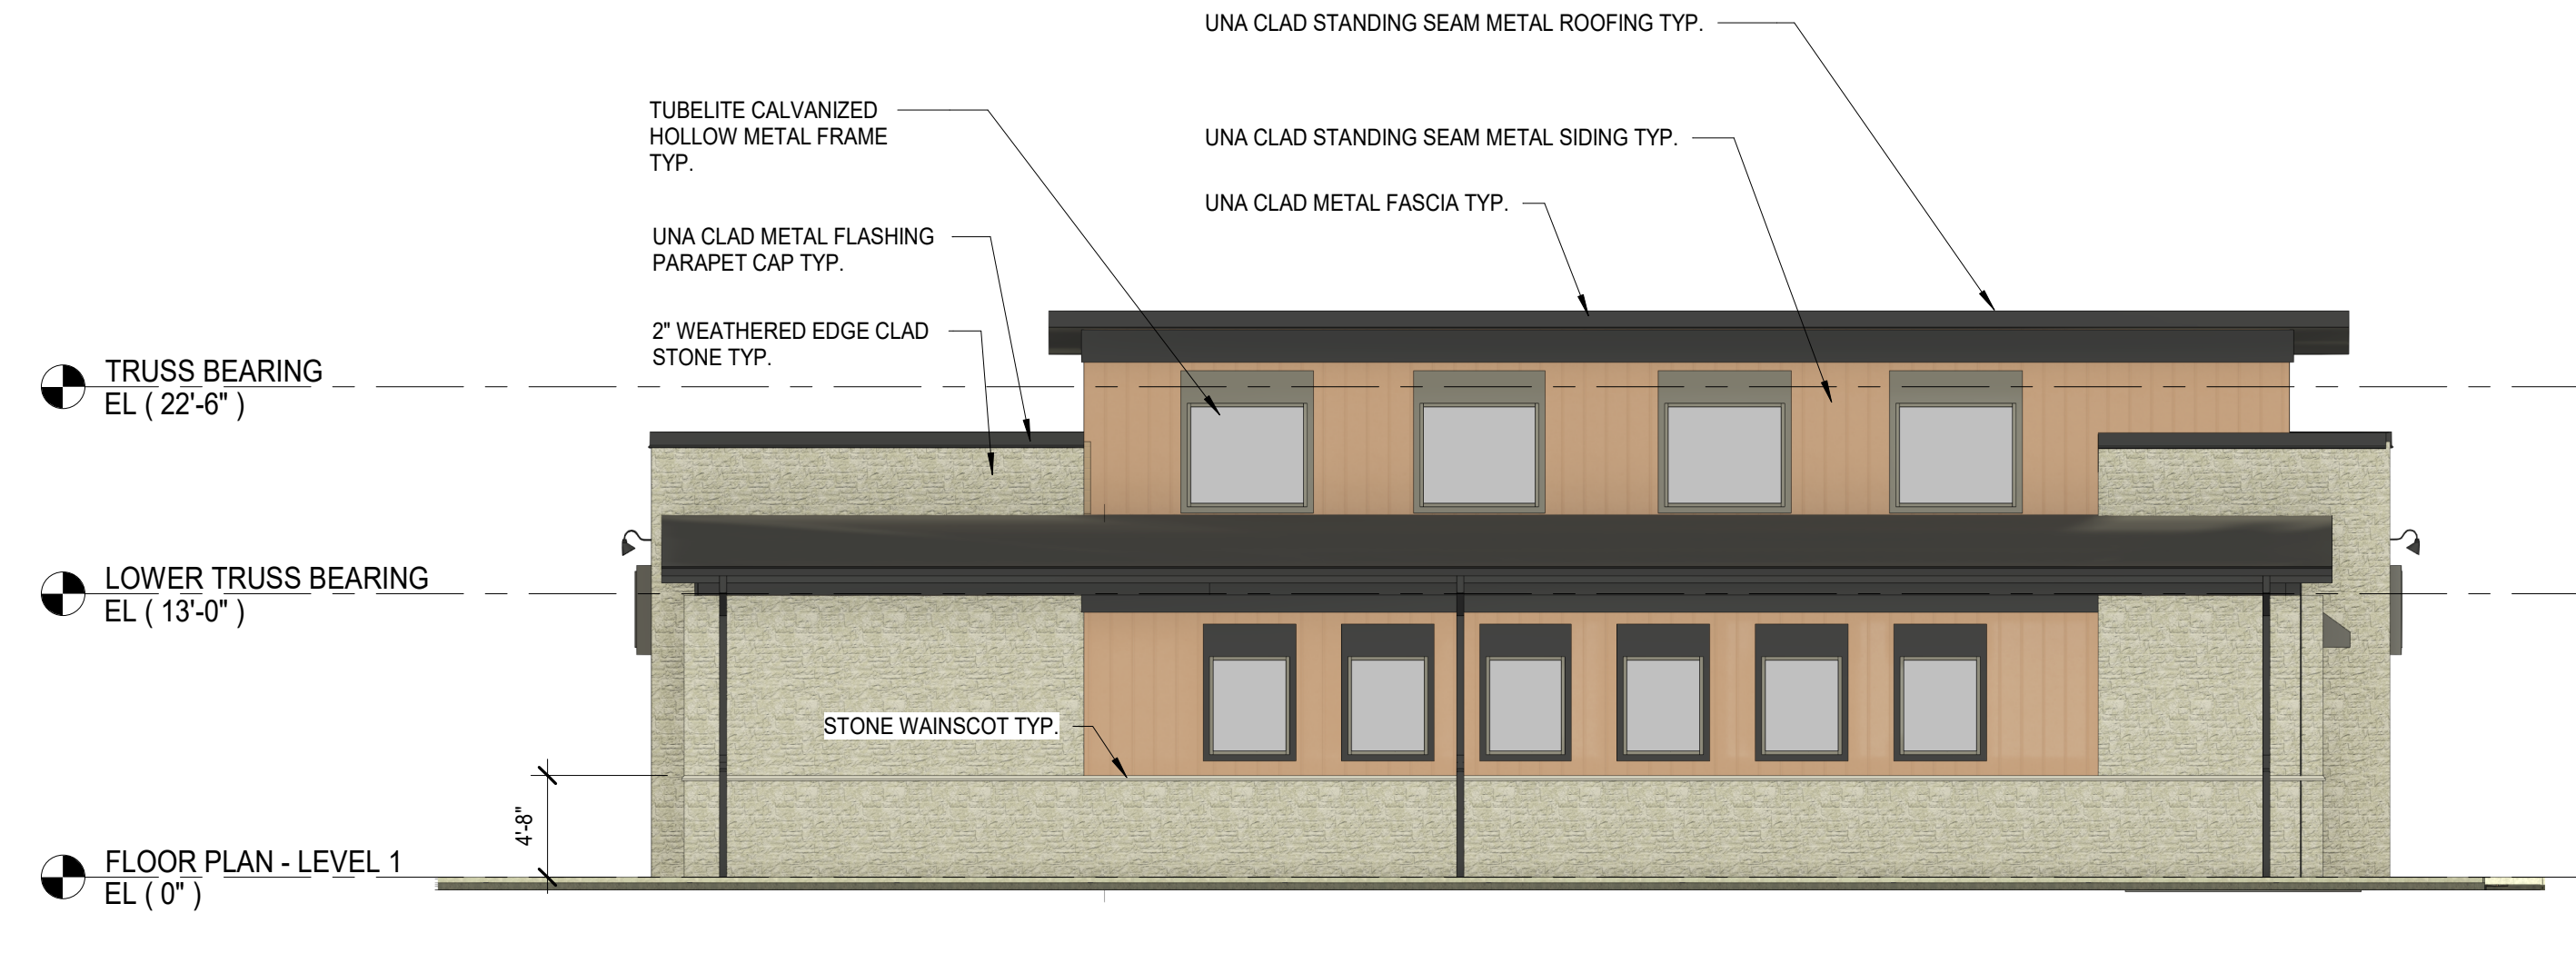


4 WEST BUILDING ELEVATION
 1/8" = 1'-0"

MATERIAL CLASSIFICATION

MATERIAL	OVERLAY CLASS	NORTH FACADE%	SOUTH FACADE%	EAST FACADE%	WEST FACADE%
VERTICAL SIDING	SECONDARY	24%	16%	21%	25%
DOORS	-	3%	3%	3%	0%
GLASS	PRIMARY	0%	9%	15%	21%
STONE	PRIMARY	73%	68%	59%	54%
ALUMINUM PANELS	PRIMARY	0%	4%	2%	0

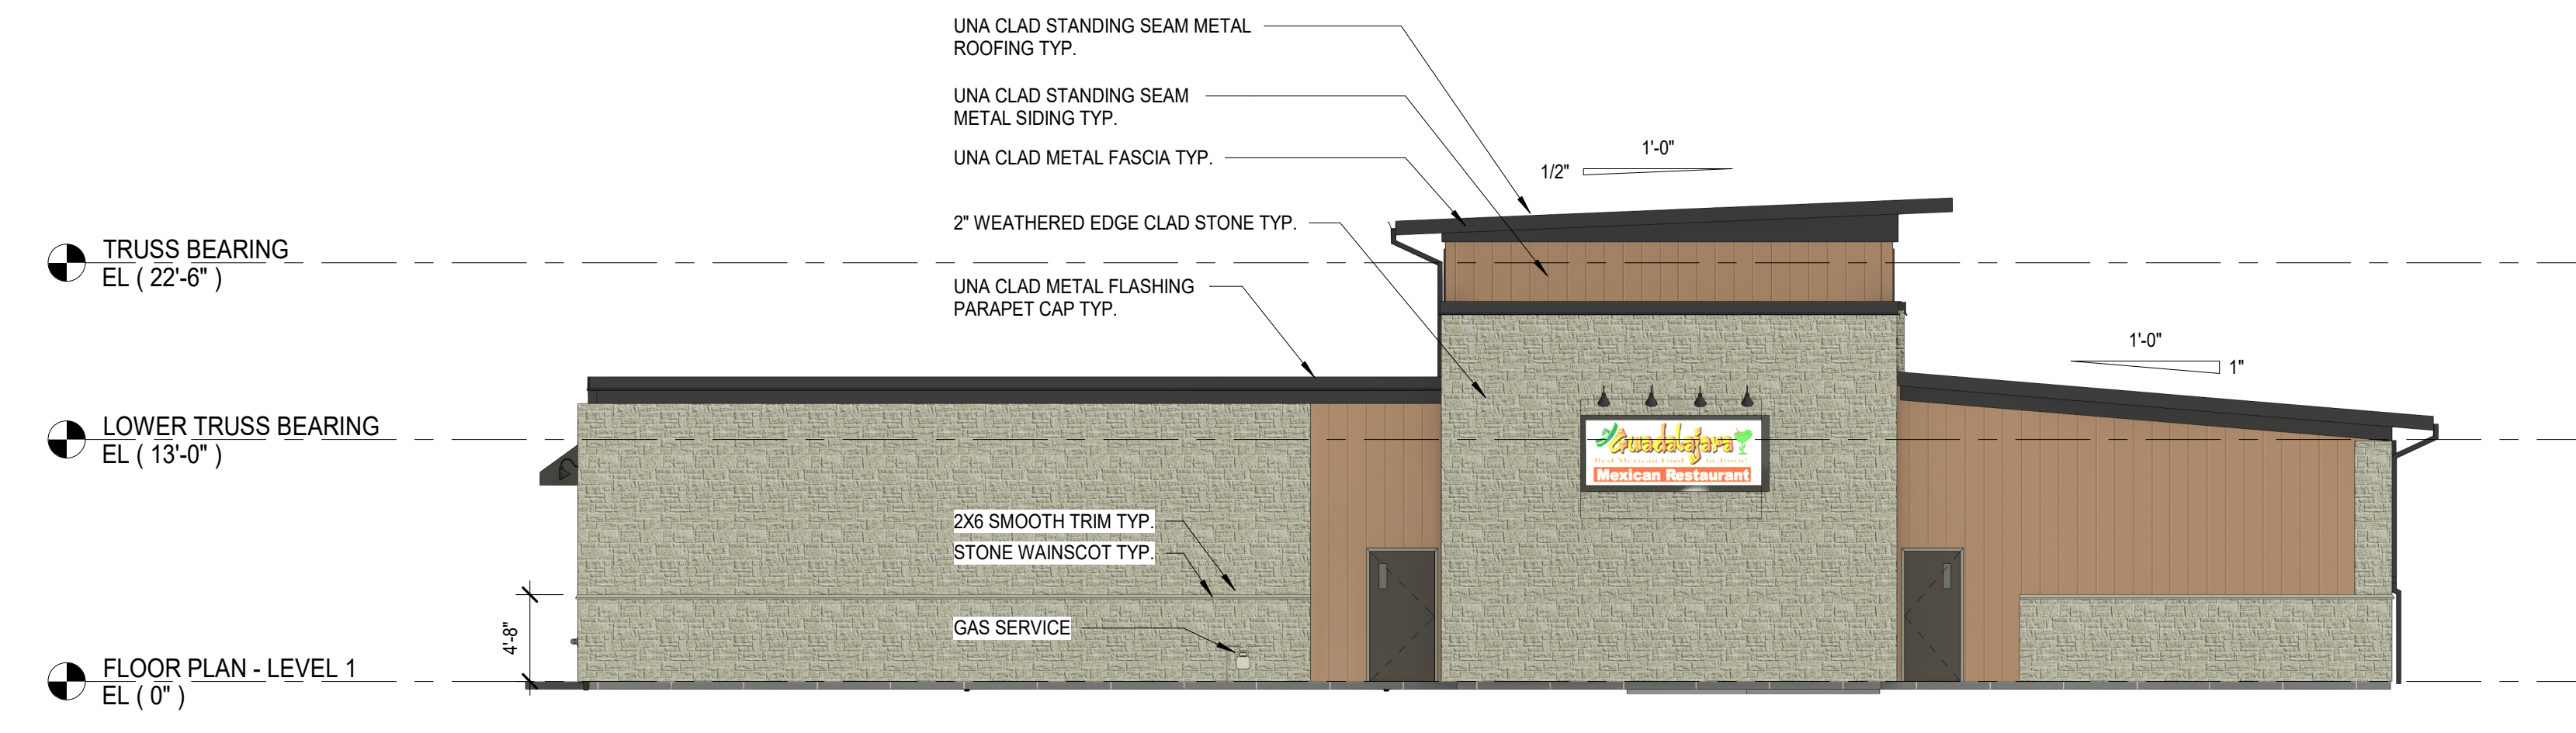

2 NORTH BUILDING ELEVATION
 1/8" = 1'-0"

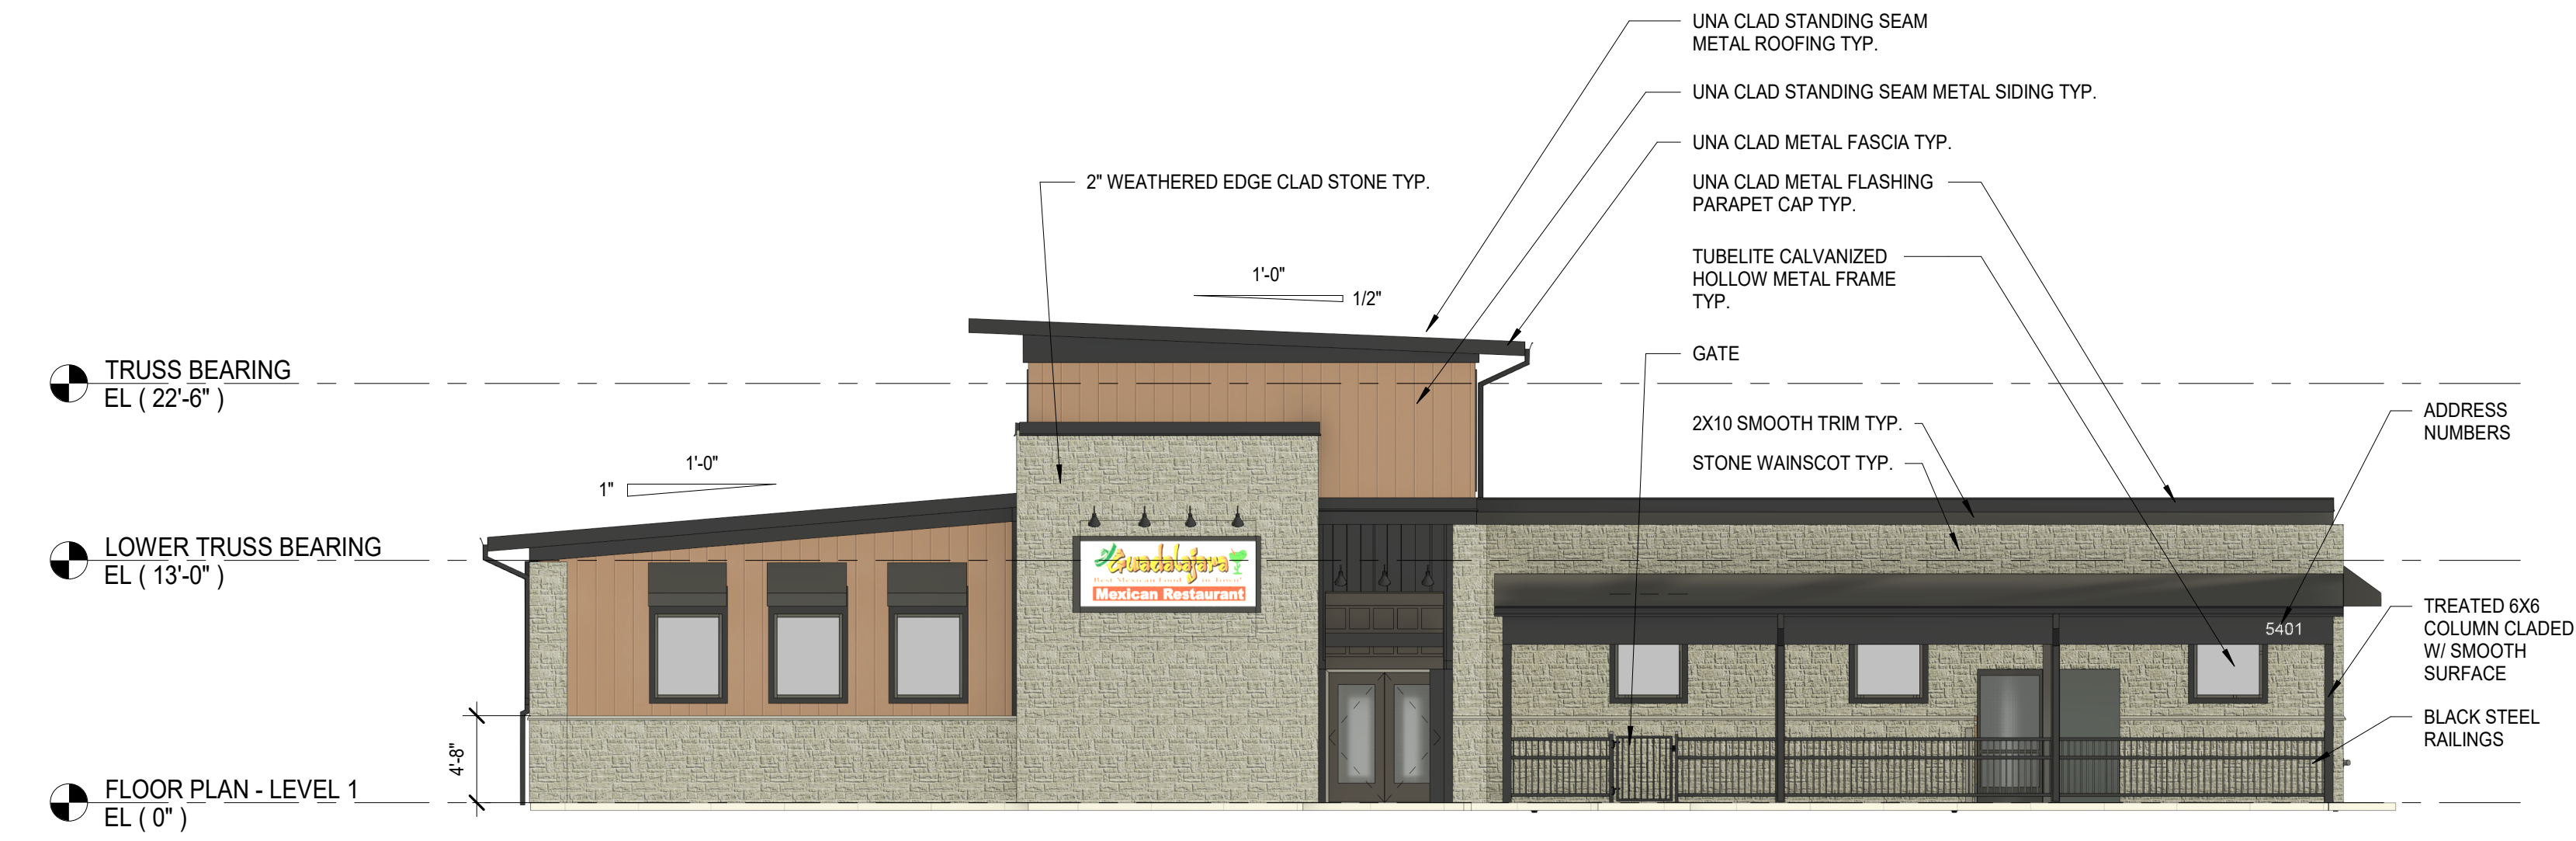

3 SOUTH BUILDING ELEVATION
 1/8" = 1'-0"

PROJECT NAME:
GUADALAJARA RESTAURANT
 WAUKEE, IOWA

REVISION		
No	DESC	DATE

SCHEMATIC DESIGN

DATE OF ISSUE: 09.02.2022
 KEY PLAN

DRAWN BY: Author
 CHECKED BY: Checker
 JOB NUMBER: Project Number

SHEET TITLE:
ELEVATIONS

SHEET NUMBER:
A200