


FILE: DRAWING.DWG DATE PLOTTED: 1/18/2023 8:07 AM COMMENTS: ENCL. PLOTTED BY: JET NESVIK

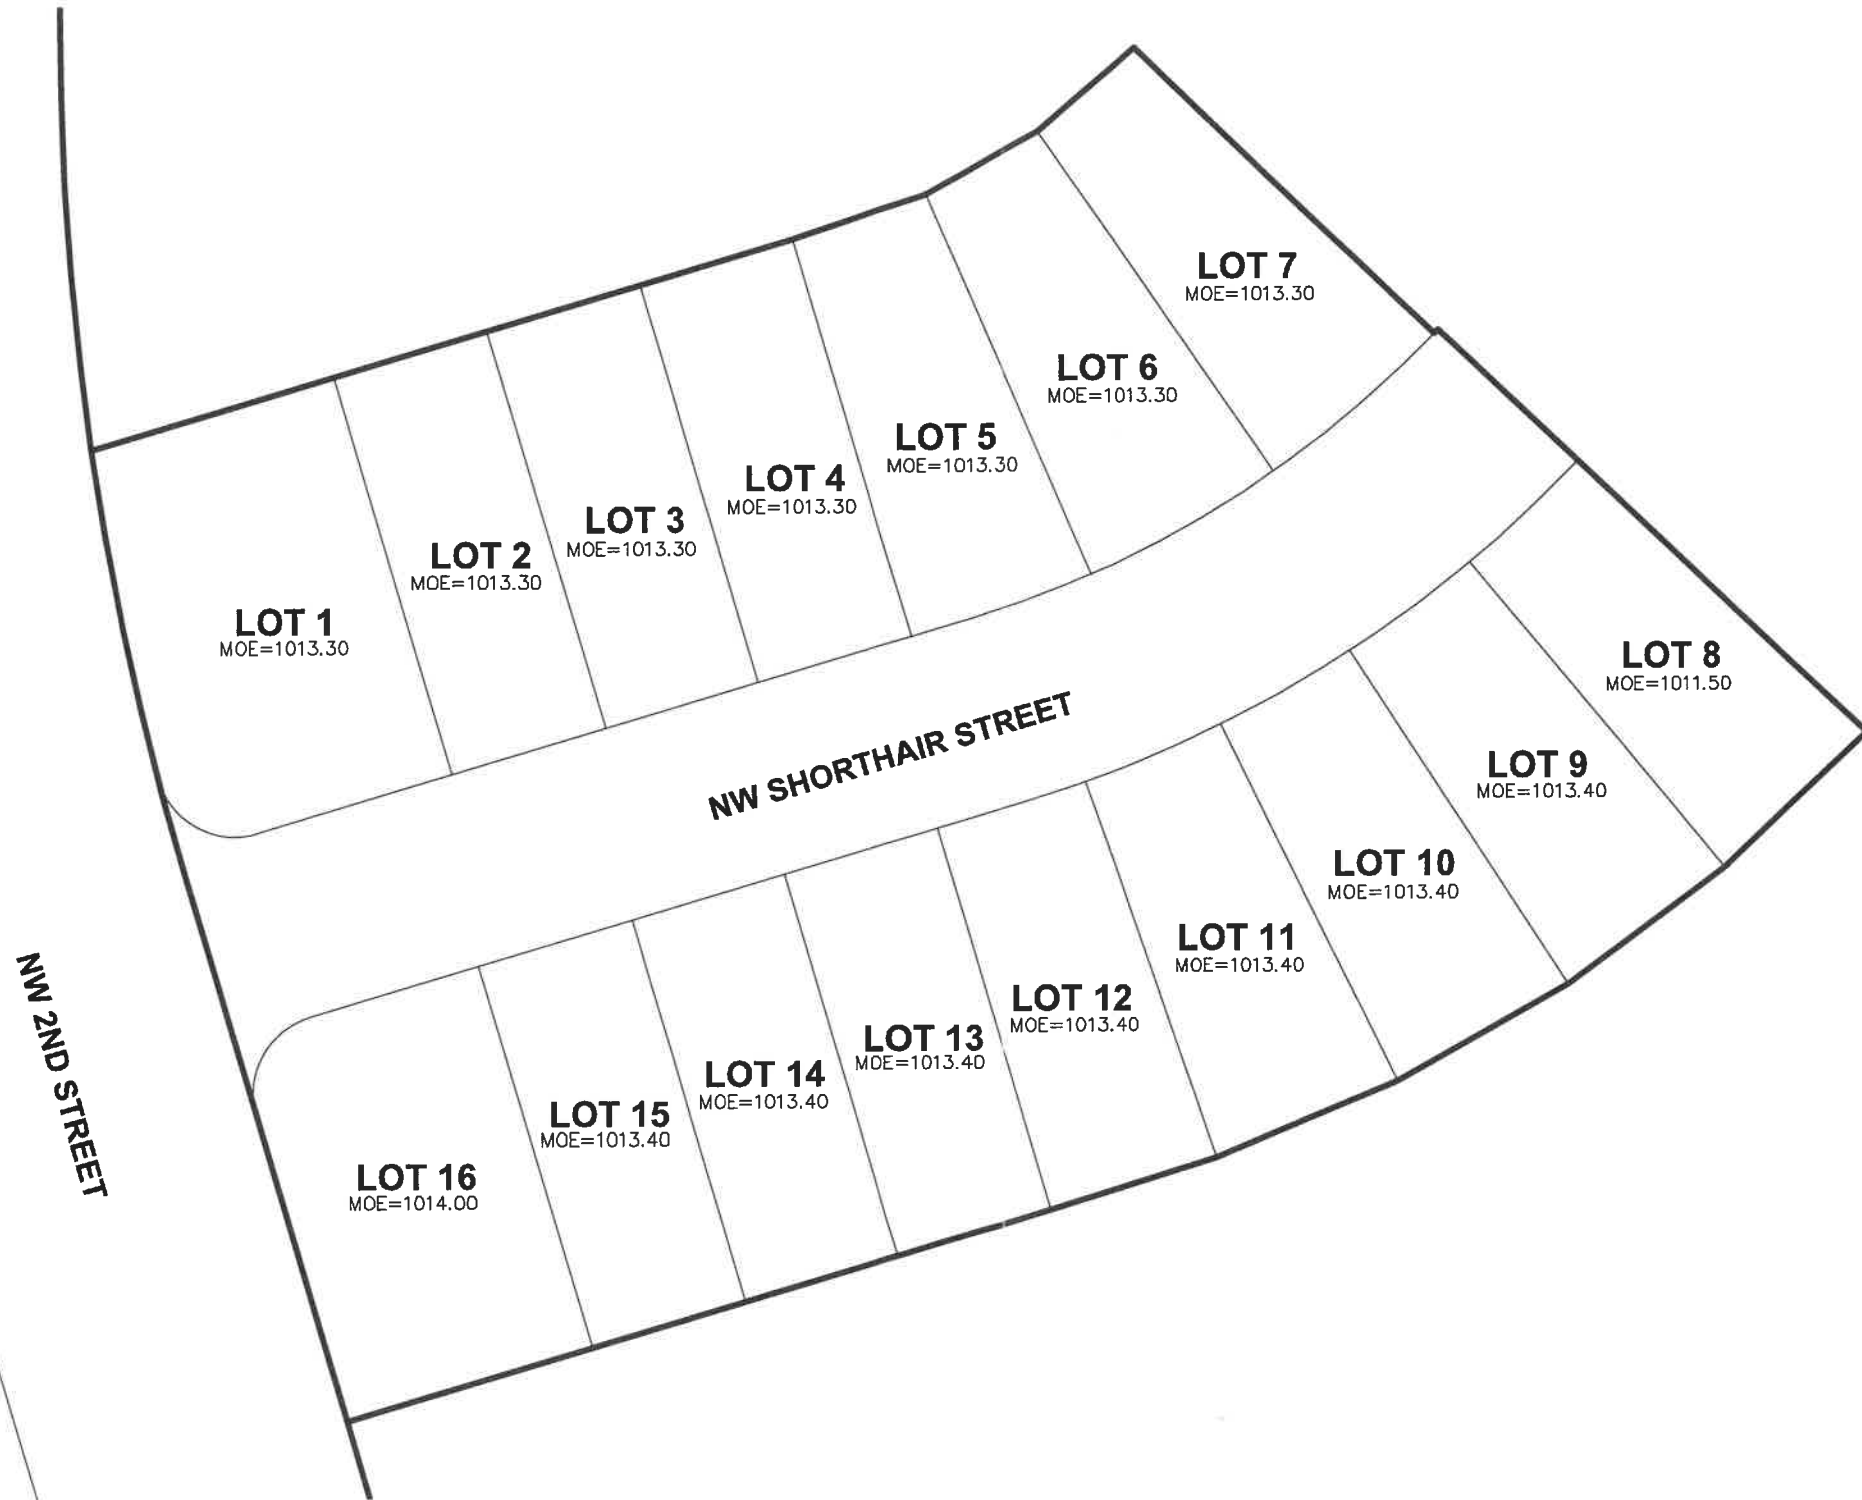

LOT 1
MOE=1013.30

LOT 2
MOE=1013.30

LOT 3
MOE=1013.30

LOT 4
MOE=1013.30

LOT 5
MOE=1013.30

LOT 6
MOE=1013.30

LOT 7
MOE=1013.30

LOT 8
MOE=1011.50

LOT 9
MOE=1013.40

LOT 10
MOE=1013.40

LOT 11
MOE=1013.40

LOT 12
MOE=1013.40

LOT 13
MOE=1013.40

LOT 14
MOE=1013.40

LOT 15
MOE=1013.40

LOT 16
MOE=1014.00

NW SHORTHAIR STREET

NW 2ND STREET

NOTE:

1. REFER TO APPROVED CONSTRUCTION DRAWINGS FOR COMPLETE DESIGN INFORMATION.
2. REFER TO RECORDED FINAL PLAT FOR SURVEY INFORMATION.
3. M.O.E. = MINIMUM OPENING ELEVATION
4. M.P.E. = MINIMUM PROTECTION ELEVATION



I HEREBY CERTIFY THAT THIS ENGINEERING DOCUMENT WAS PREPARED BY ME OR UNDER MY DIRECT PERSONAL SUPERVISION AND THAT I AM A DULY LICENSED PROFESSIONAL ENGINEER UNDER THE LAWS OF THE STATE OF IOWA.

Jeffrey J. Nesvik

 JEFFREY J. NESVIK, P.E. DATE 01/18/2023

LICENSE NUMBER 23810
 MY LICENSE RENEWAL DATE IS DECEMBER 31, 2024
 PAGES OR SHEETS COVERED BY THIS SEAL:
 THIS SHEET

DATE	01/18/2023
REVISIONS	
PREPARED	
TECH:	
ENGINEER:	JUN
4121 NW URBANDALE DRIVE URBANDALE IA 50322 PHONE: (515) 369-4400	
ESA CIVIL DESIGN ADVANTAGE	
WAUKEE, IOWA	
INDI RUN PLAT 4 ENGINEER EXHIBIT	
1/1	1806.355