




KEYNOTE LEGEND

KEY	NOTE
01	BRICK A-MODULAR
02	BRICK B-MODULAR
03	BRICK A-SOLDIER COURSE
04	CAST STONE
05	24" CAST STONE BASE
06	STUCCO A
07	STUCCO B
08	PRE-MANUFACTURED METAL FRAMED CANOPY
09	ALUMINUM STOREFRONT SYSTEM W/ INSULATED GLAZING
10	PRE-FINISHED METAL CAP
11	PRE-FINISHED METAL CAP OVER E.I.F.S CORNICE
12	C.J. CONTROL JOINT
14	STUCCO TRIM
15	BRICK SILL

BUILDING MATERIAL BREAKDOWN SCHEDULE

ELEVATION	MASONRY	%	STUCCO	%	GLAZING/DOOR	%	TOTAL WALL S.F.
NORTH	1,041.30 S.F.	34%	807.25 S.F.	26%	1,219.58 S.F.	40%	3,068.13 S.F.
EAST	364.92 S.F.	24%	1,017.87 S.F.	65%	175.75 S.F.	11%	1,558.54 S.F.
SOUTH	379.25 S.F.	15%	1,706.07 S.F.	66%	493.96 S.F.	19%	2,579.28 S.F.
WEST	364.92 S.F.	24%	1,017.87 S.F.	65%	175.75 S.F.	11%	1,558.54 S.F.
BLDG TOTAL	2,150.39 S.F.	24%	4,549.06 S.F.	52%	2,065.04 S.F.	24%	8,764.49 S.F.

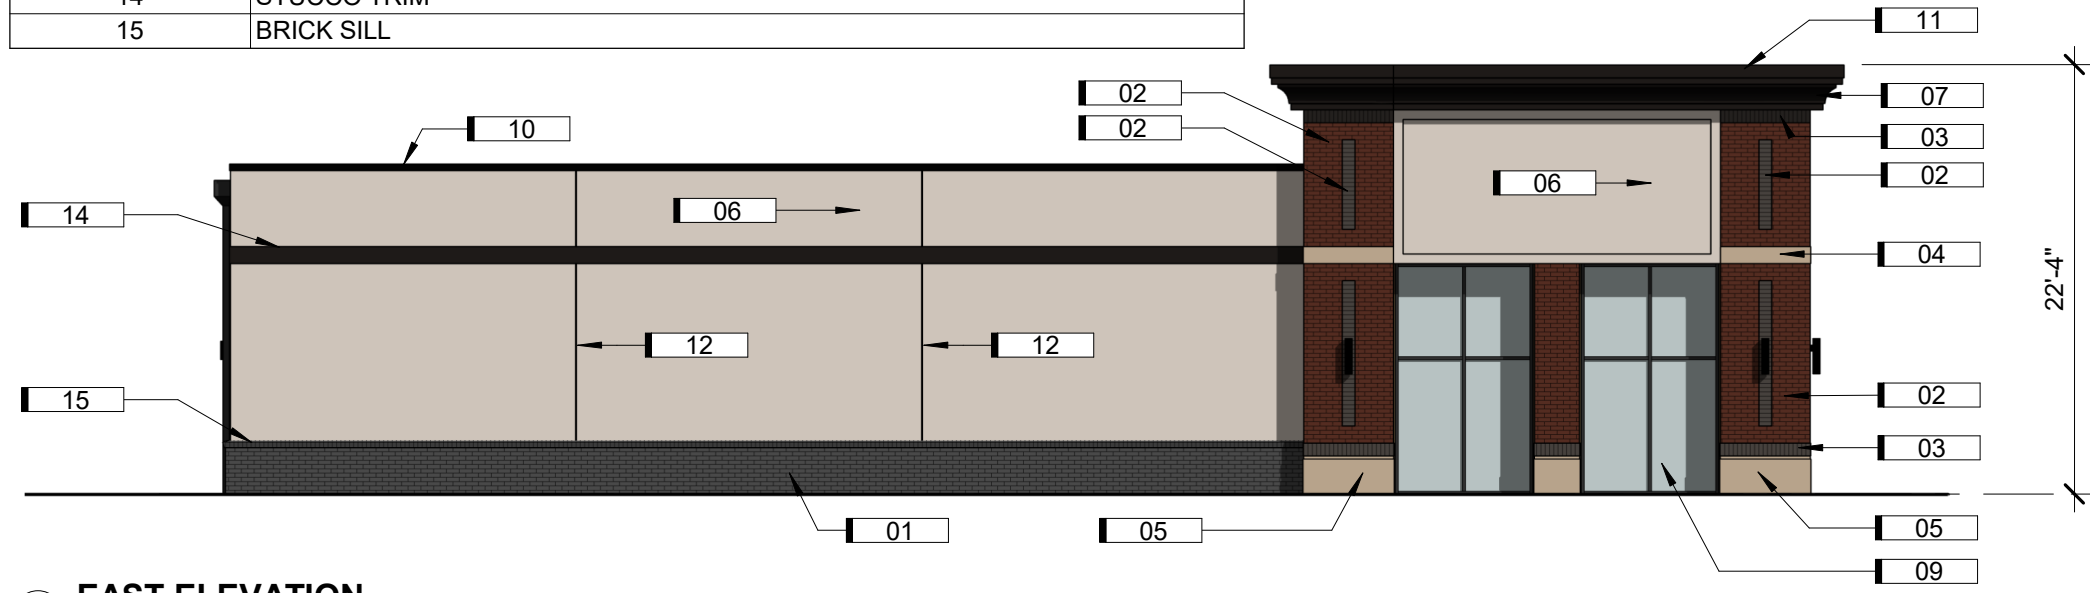

2 EAST ELEVATION
1" = 10'-0"




1 NORTH ELEVATION
1" = 10'-0"

KEYNOTE LEGEND

KEY	NOTE
01	BRICK A-MODULAR
02	BRICK B-MODULAR
04	CAST STONE
05	24" CAST STONE BASE
06	STUCCO A
09	ALUMINUM STOREFRONT SYSTEM W/ INSULATED GLAZING
10	PRE-FINISHED METAL CAP
11	PRE-FINISHED METAL CAP OVER E.I.F.S CORNICE
12	C.J. CONTROL JOINT
13	PRE-FINISHED COLLECTOR & DOWNSPOUT
14	STUCCO TRIM
15	BRICK SILL

BUILDING MATERIAL BREAKDOWN SCHEDULE


ELEVATION	MASONRY	%	STUCCO	%	GLAZING/DOOR	%	TOTAL WALL S.F.
NORTH	1,041.30 S.F.	34%	807.25 S.F.	26%	1,219.58 S.F.	40%	3,068.13 S.F.
EAST	364.92 S.F.	24%	1,017.87 S.F.	65%	175.75 S.F.	11%	1,558.54 S.F.
SOUTH	379.25 S.F.	15%	1,706.07 S.F.	66%	493.96 S.F.	19%	2,579.28 S.F.
WEST	364.92 S.F.	24%	1,017.87 S.F.	65%	175.75 S.F.	11%	1,558.54 S.F.
BLDG TOTAL	2,150.39 S.F.	24%	4,549.06 S.F.	52%	2,065.04 S.F.	24%	8,764.49S.F.

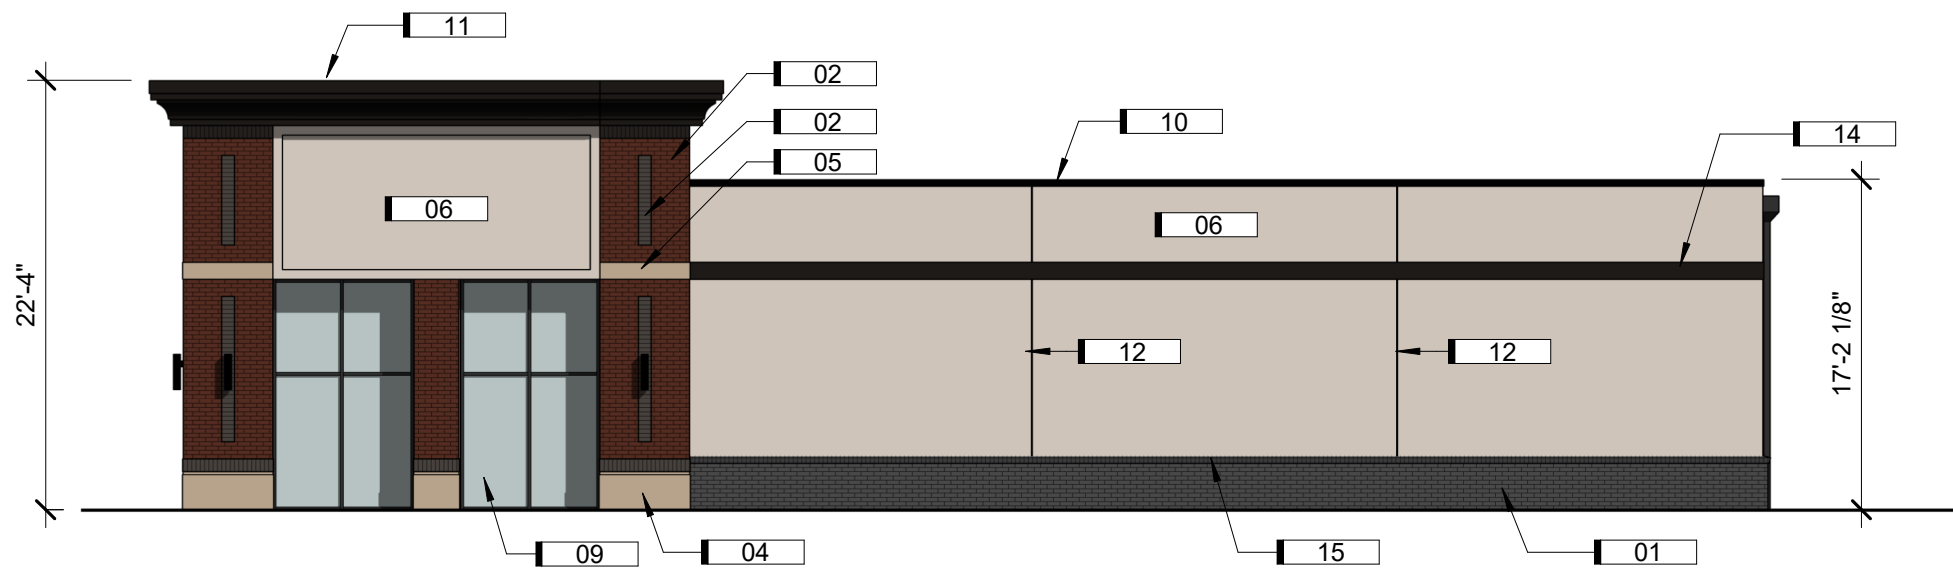


2 WEST ELEVATION
1" = 10'-0"




1 SOUTH ELEVATION
1" = 10'-0"

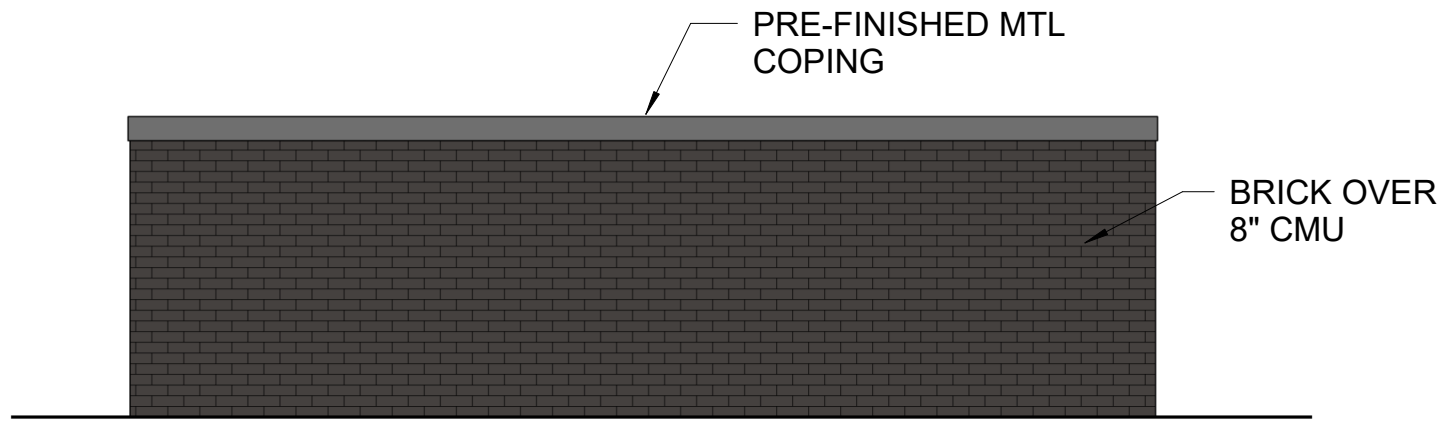


3 TRASH ENCLOSURE - SOUTH
1/4" = 1'-0"

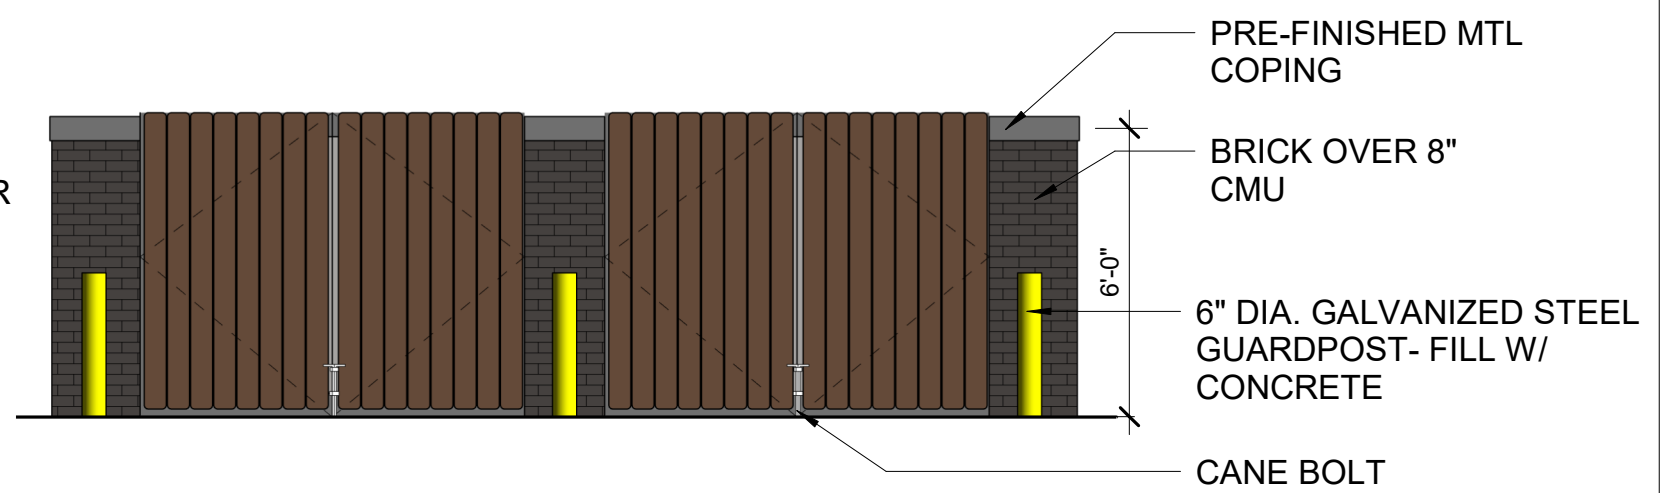

4 TRASH ENCLOSURE - NORTH
1/4" = 1'-0"

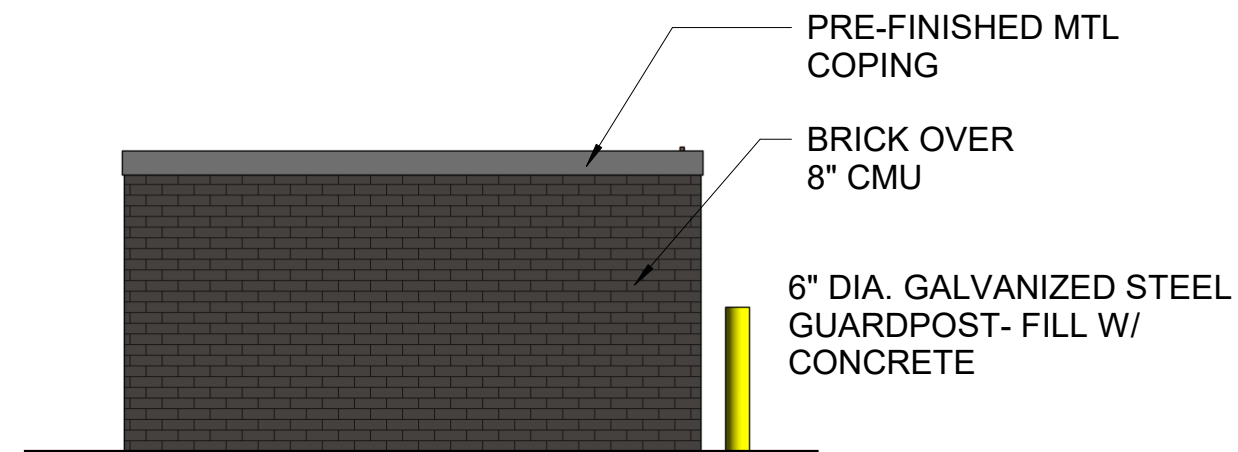


2 TRASH ENCLOSURE - EAST/ WEST
1/4" = 1'-0"

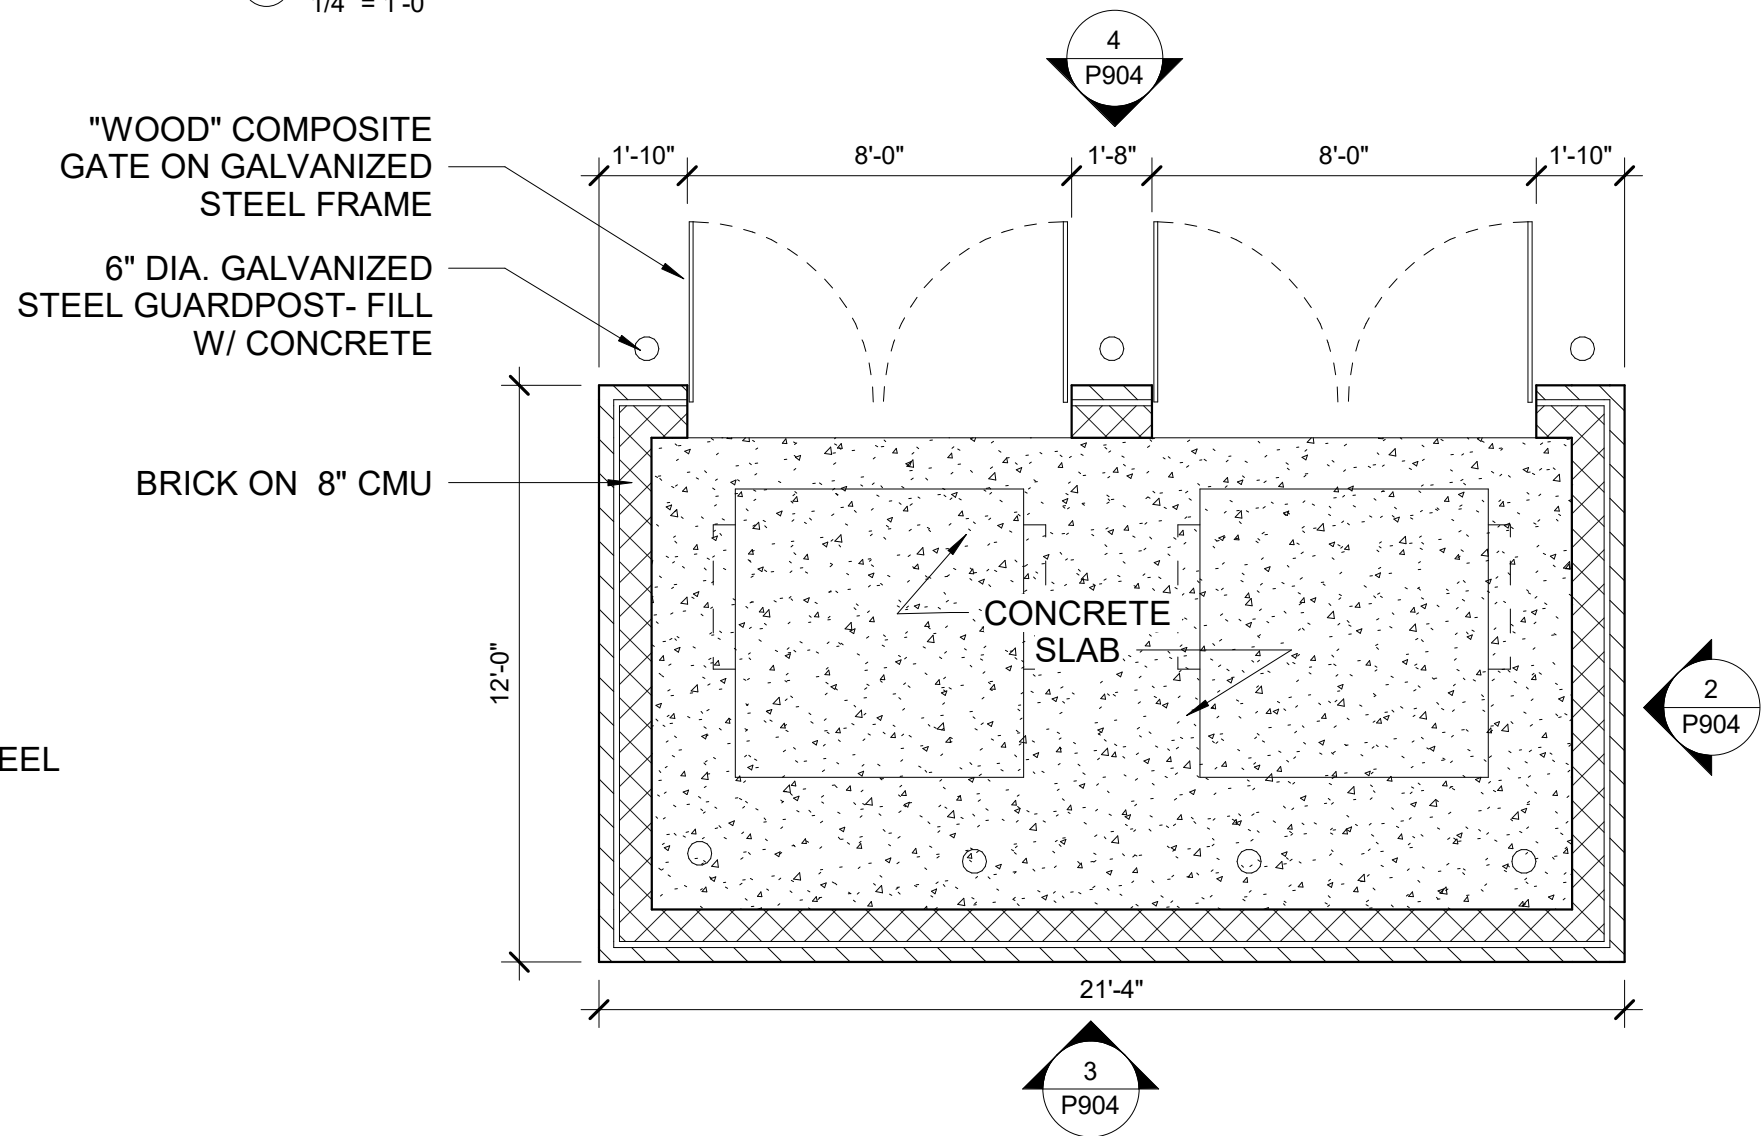

1 TRASH ENCLOSURE - FLOOR PLAN
1/4" = 1'-0"

EXTERIOR MATERIALS LEGEND

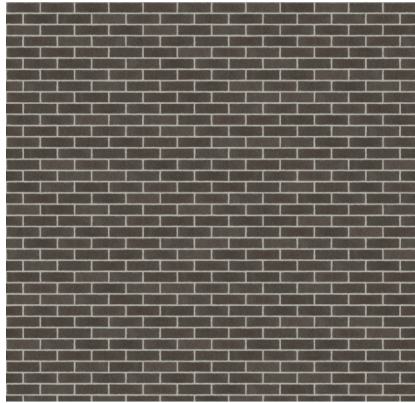

MODULAR BRICK: A MODULAR DEPTH
MANUFACTURER: ENDICOTT
COLOR: MANGANESE BROWN VELOUR



TRADITION STUCCO: A
MANUFACTURER:
COLOR: TO BE DETERMINED



MODULAR BRICK: B MODULAR DEPTH
MANUFACTURER: ENDICOTT
COLOR: BURGANDY SANDS SQUARE EDGE



TRADITIONAL STUCCO: B
MANUFACTURER:
COLOR: TO BE DETERMINE



CAST STONE: 4" DEPTH
MANUFACTURER: MARCSTONE
COLOR: 157912

GROSS S.F. - AREA SCHEDULE	
SPACE	USABLE AREA
SUITE 100	1978 SF
SUITE 110	1514 SF
SUITE 120	1513 SF
SUITE 130	1647 SF
SUITE140	1514 SF
SUITE 150	1514 SF
SUITE 160	1975 SF
S.	82 SF
ELEC.	74 SF
	11811 SF

