



4 **South Elevation**
 C202 1/8" = 1'-0"

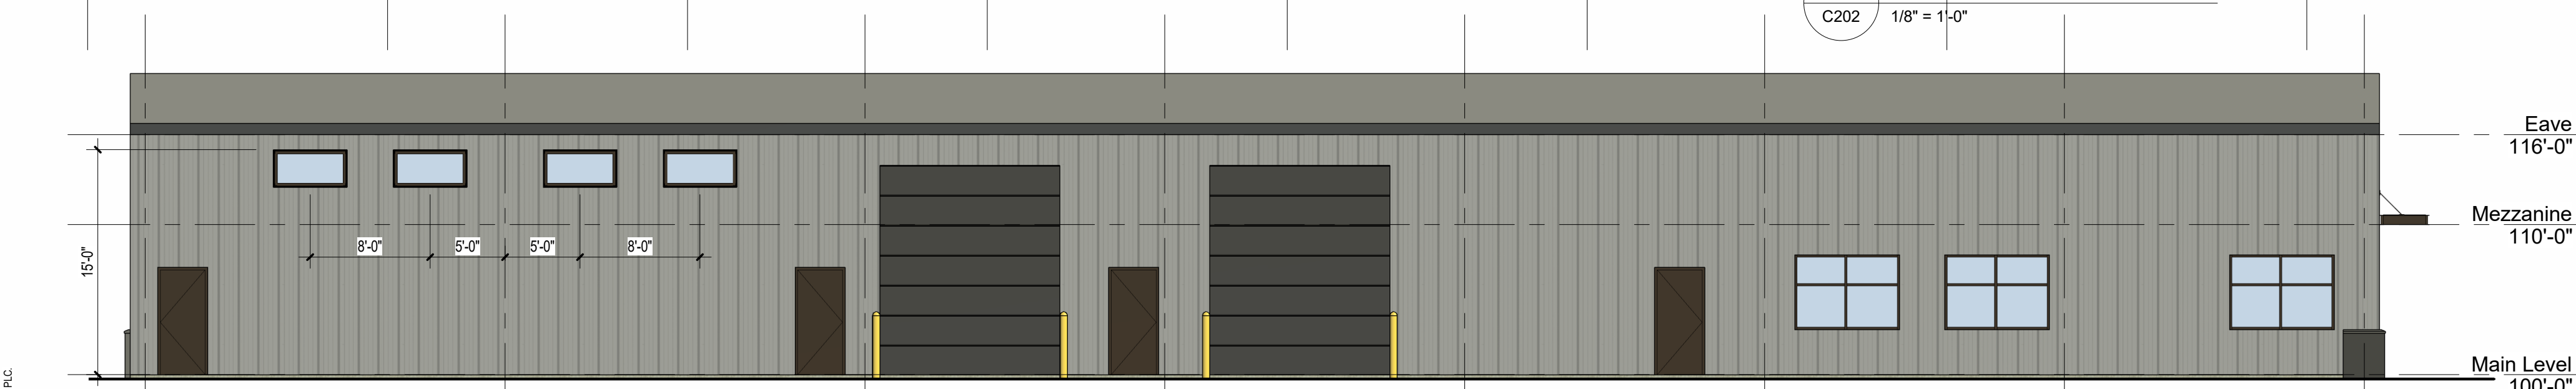

3 **North Elevation**
 C202 1/8" = 1'-0"

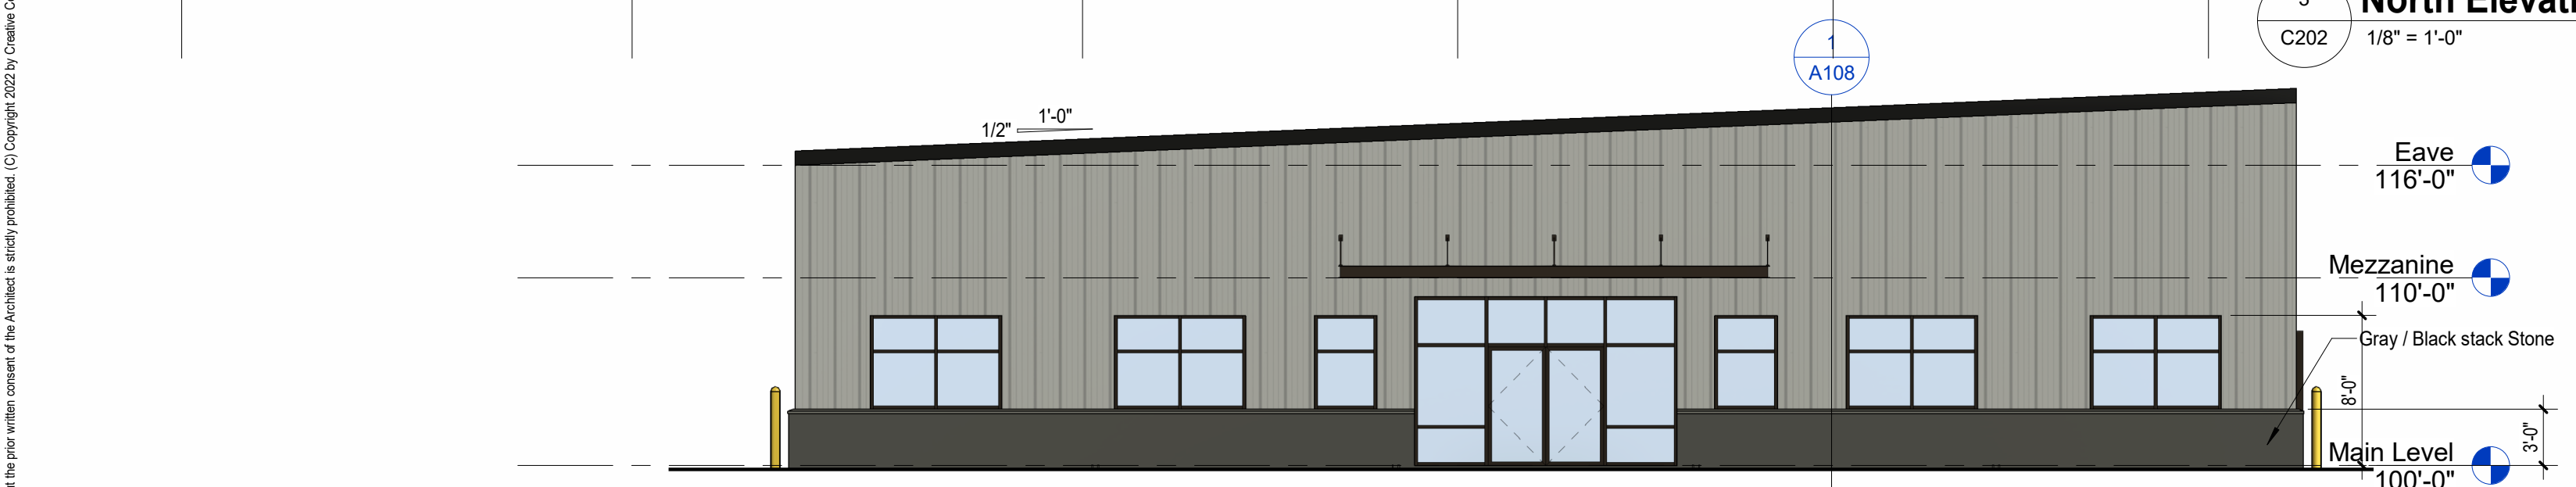

2 **West Elevation**
 C202 1/8" = 1'-0"


Wall Material - Overall			
Material	Area	Percent	
East			
Composite Siding	1399 SF	16%	
Cut Stone - Gray	8 SF	0%	
North			
Composite Siding	1801 SF	21%	
Cut Stone - Gray	10 SF	0%	
South			
Composite Siding	3801 SF	44%	
Cut Stone - Gray	359 SF	4%	
West			
Composite Siding	1114 SF	13%	
Cut Stone - Gray	237 SF	3%	
Grand total:	17	8729 SF	

Wall Material - South		
Material	Area	Percent
South		
Composite Siding	3801 SF	91%
Cut Stone - Gray	359 SF	9%
Grand total:	11	4159 SF
South Windows		
	148 SF	2.9%
Grand total:	8	148 SF
Total Wall Area	4,810 SF	100%


Wall Material - North		
Material	Area	Percent
North		
Composite Siding	1801 SF	99%
Cut Stone - Gray	10 SF	1%
Grand total:	2	1811 SF
North Windows		
	110 SF	4.5%
Grand total:	3	110 SF
Total Wall Area	2,414 SF	100%

Wall Material - West		
Material	Area	Percent
West		
Composite Siding	1114 SF	82%
Cut Stone - Gray	237 SF	18%
Grand total:	2	1351 SF
West Windows		
	331 SF	23.3%
Grand total:	5	331 SF
Total Wall Area	1,421 SF	100%

- Roof: Metal Black
- Siding: Composite siding, Slate Gray
- Stone: Dry Stack, Cut Stone, Gray / Black

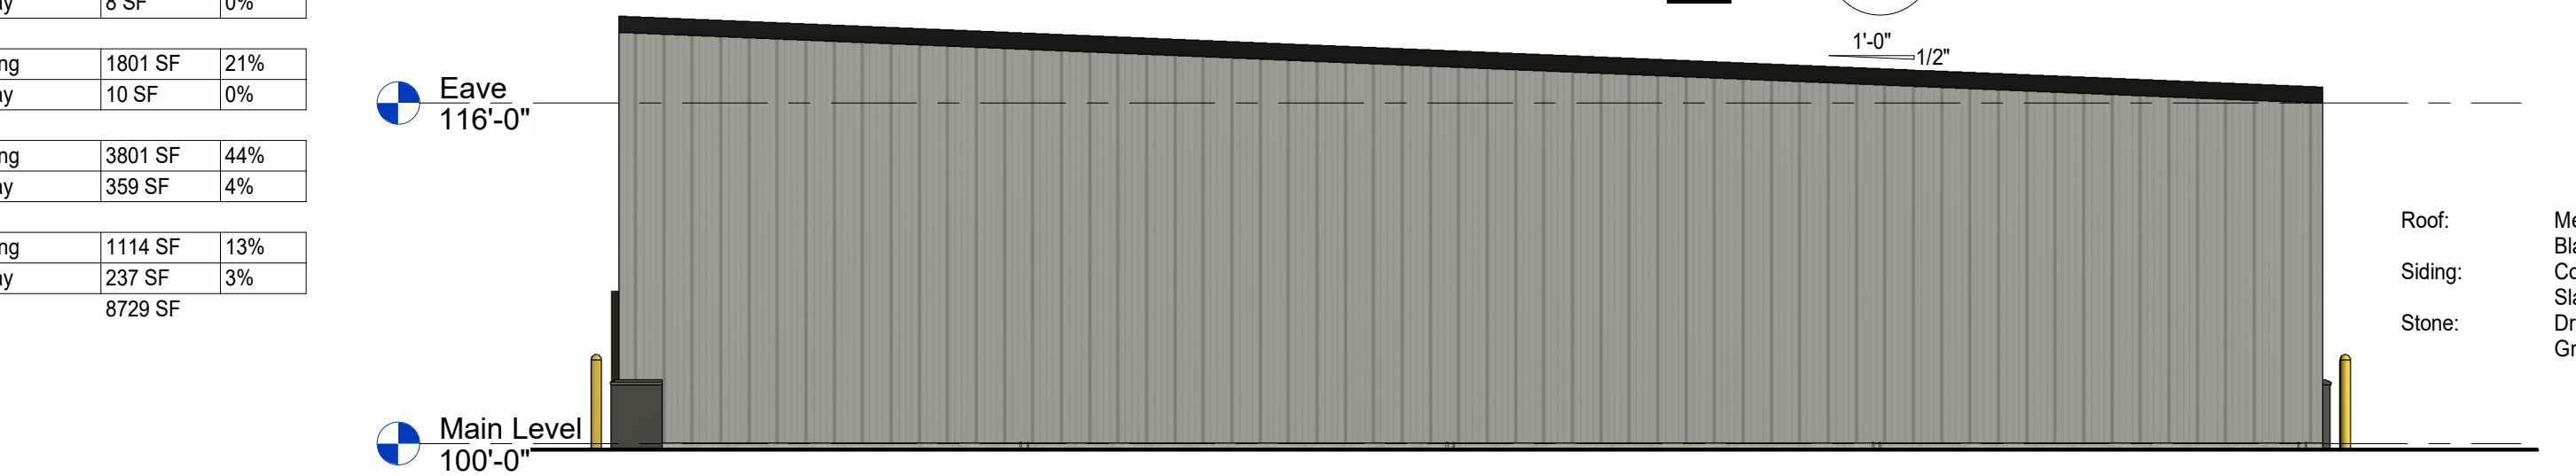

1 **East Elevation**
 C202 1/8" = 1'-0"

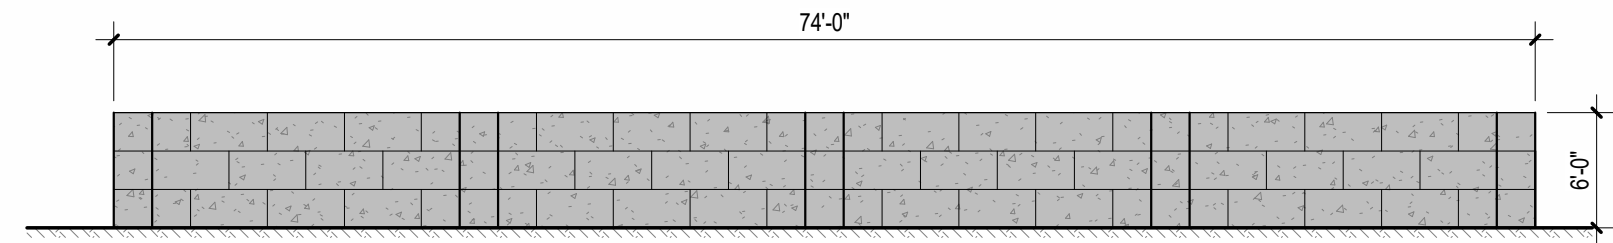

5 **Bunker Elevation**
 C202 1" = 10'-0"

Submittal Dates

#	Date	Description
3	09/18/23	Revision 2
2	08/24/23	Revision 1
1	08/16/23	Not for Construction

10/12/2023 1:59:52 PM

PROJECT NUMBER:
2306Q

TITLE:
Exterior Elevations

SHEET:

C202

This drawing is provided as an instrument of service by the Architect and is intended for use on this project only. Any reproduction, use, or disclosure of information contained herein without the prior written consent of the Architect is strictly prohibited. (C) Copyright 2022 by Creative Concepts Architecture, PLC.