




- EXTERIOR MATERIALS:**
- BRICK: MODULAR, RED-BROWN - GLEN GERY MANSFIELD RED OR SIMILAR
  - STOREFRONT: EFCO, CENTER-SET, DARK BRONZE
  - STEEL DOOR PAINT: MATCH DARK BRONZE
  - COPING AND FLASHING: MATCH DARK BRONZE
  - FABRIC AWNINGS: MATTE BLACK

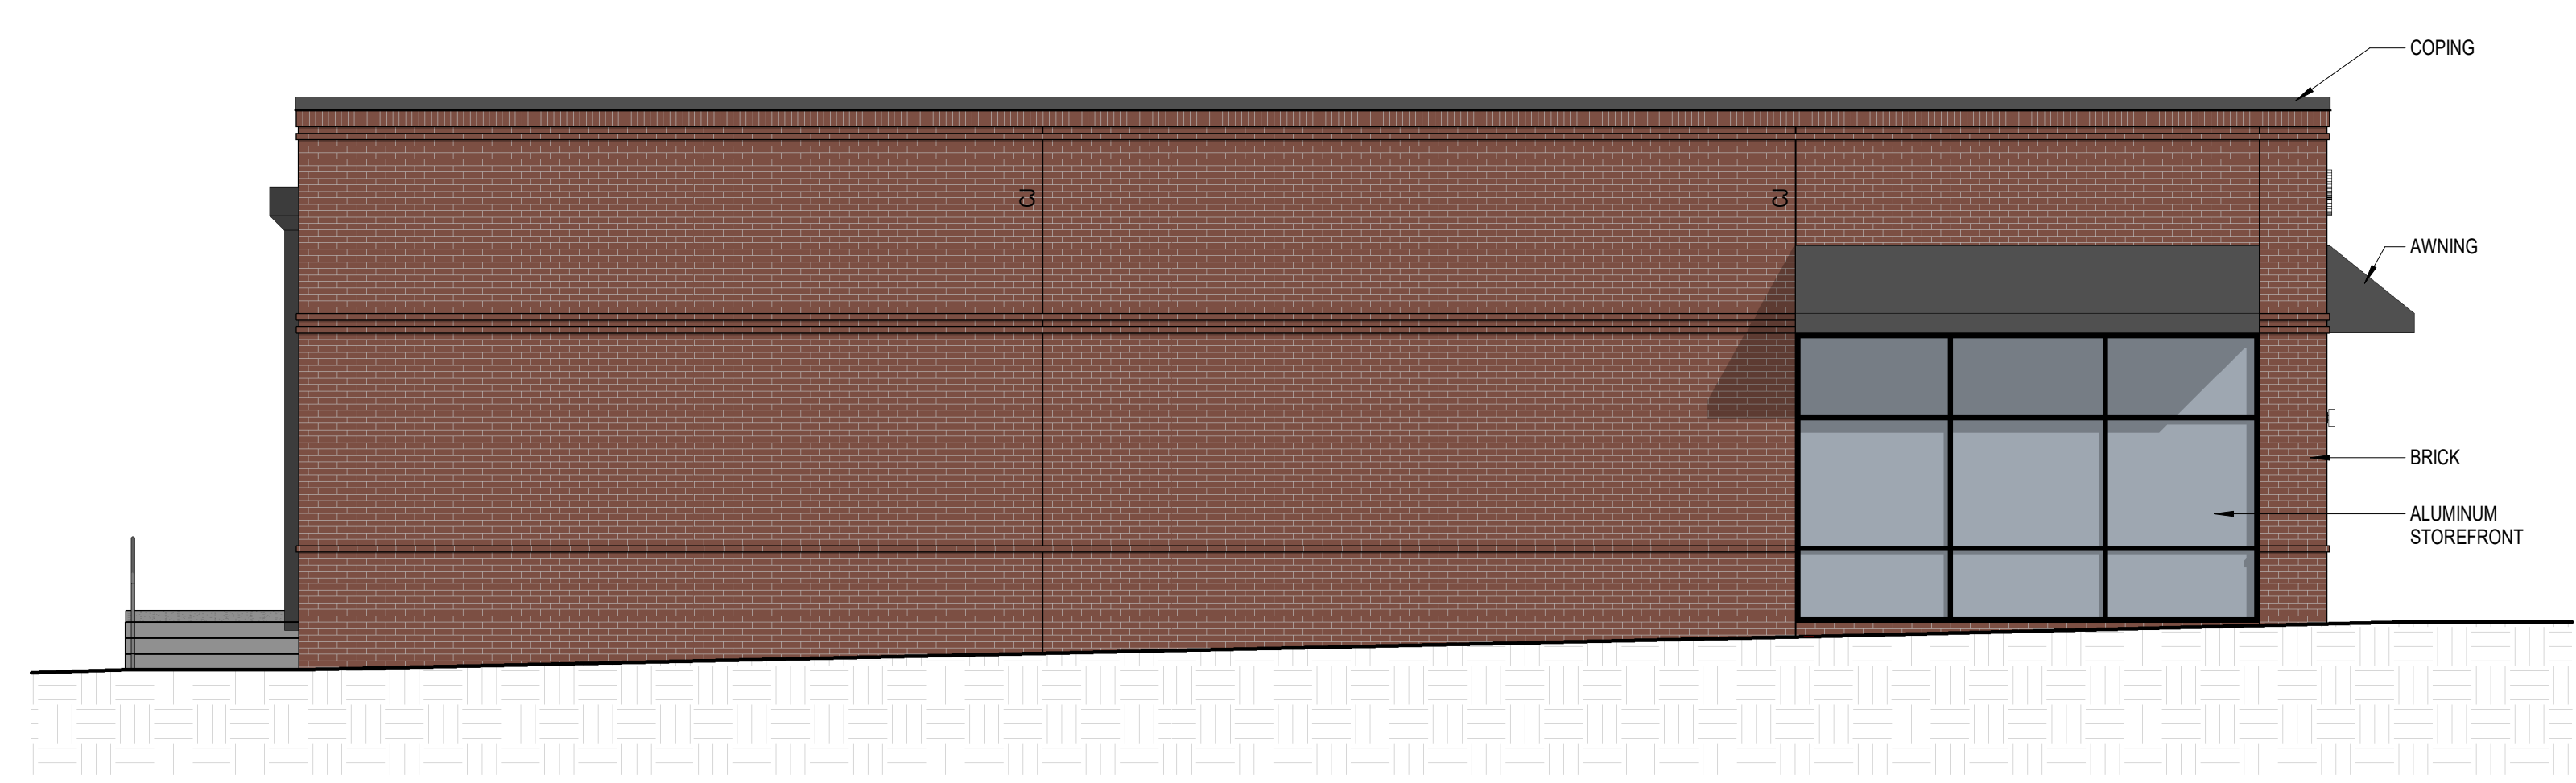


③ West (Color)  
3/16" = 1'-0"

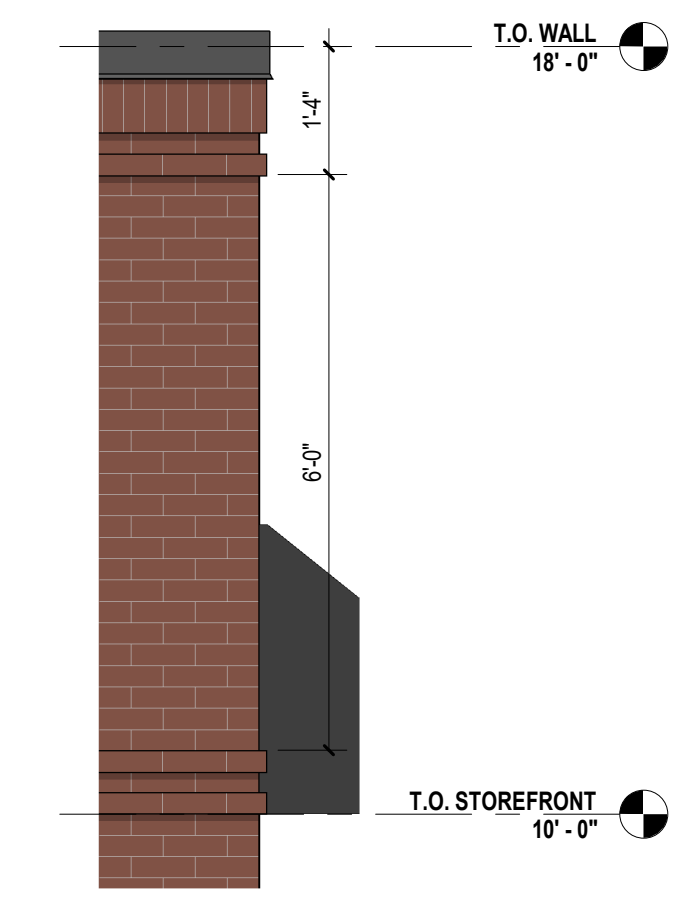


⑤ Brick Course Detail  
1/2" = 1'-0"

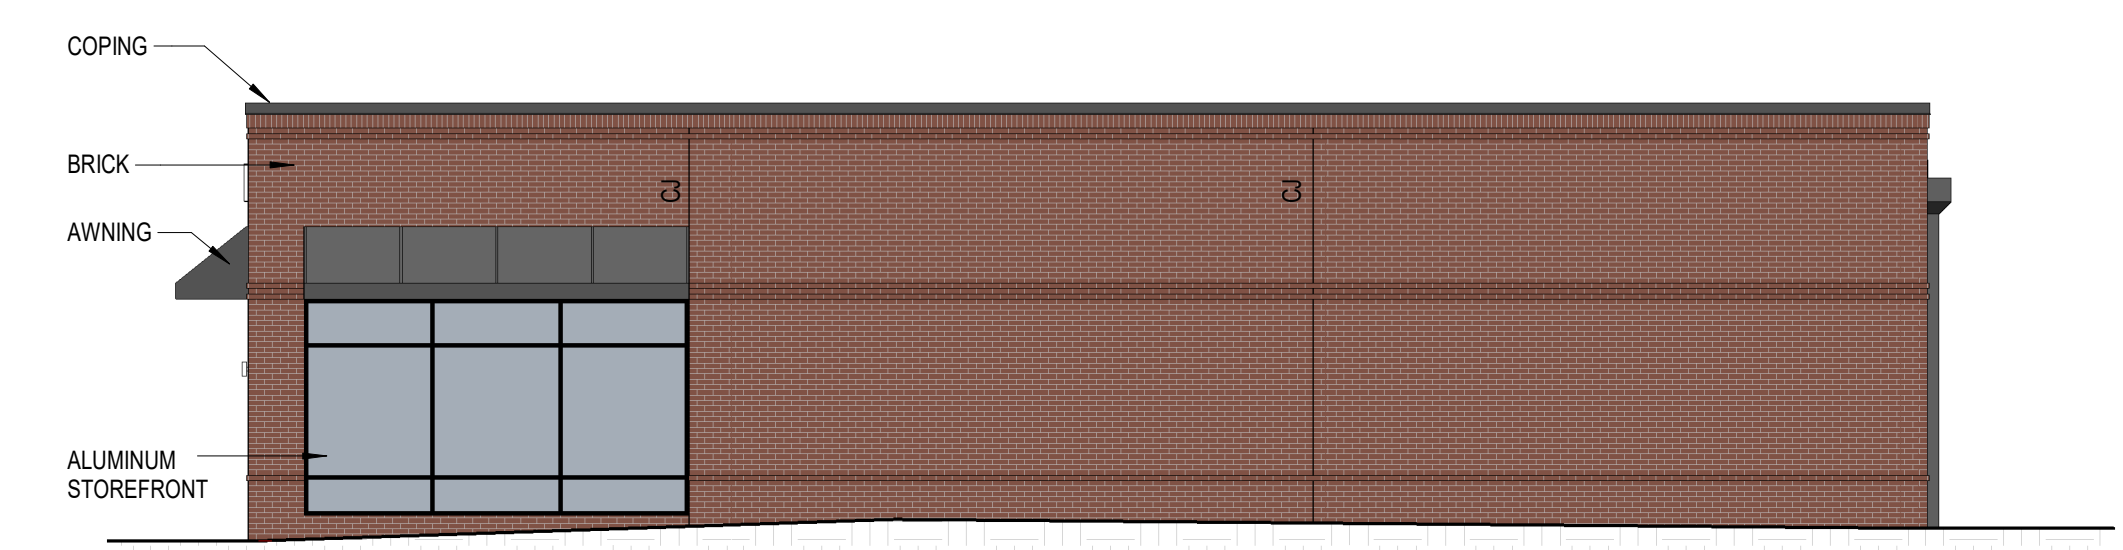

② East (Color)  
1/8" = 1'-0"

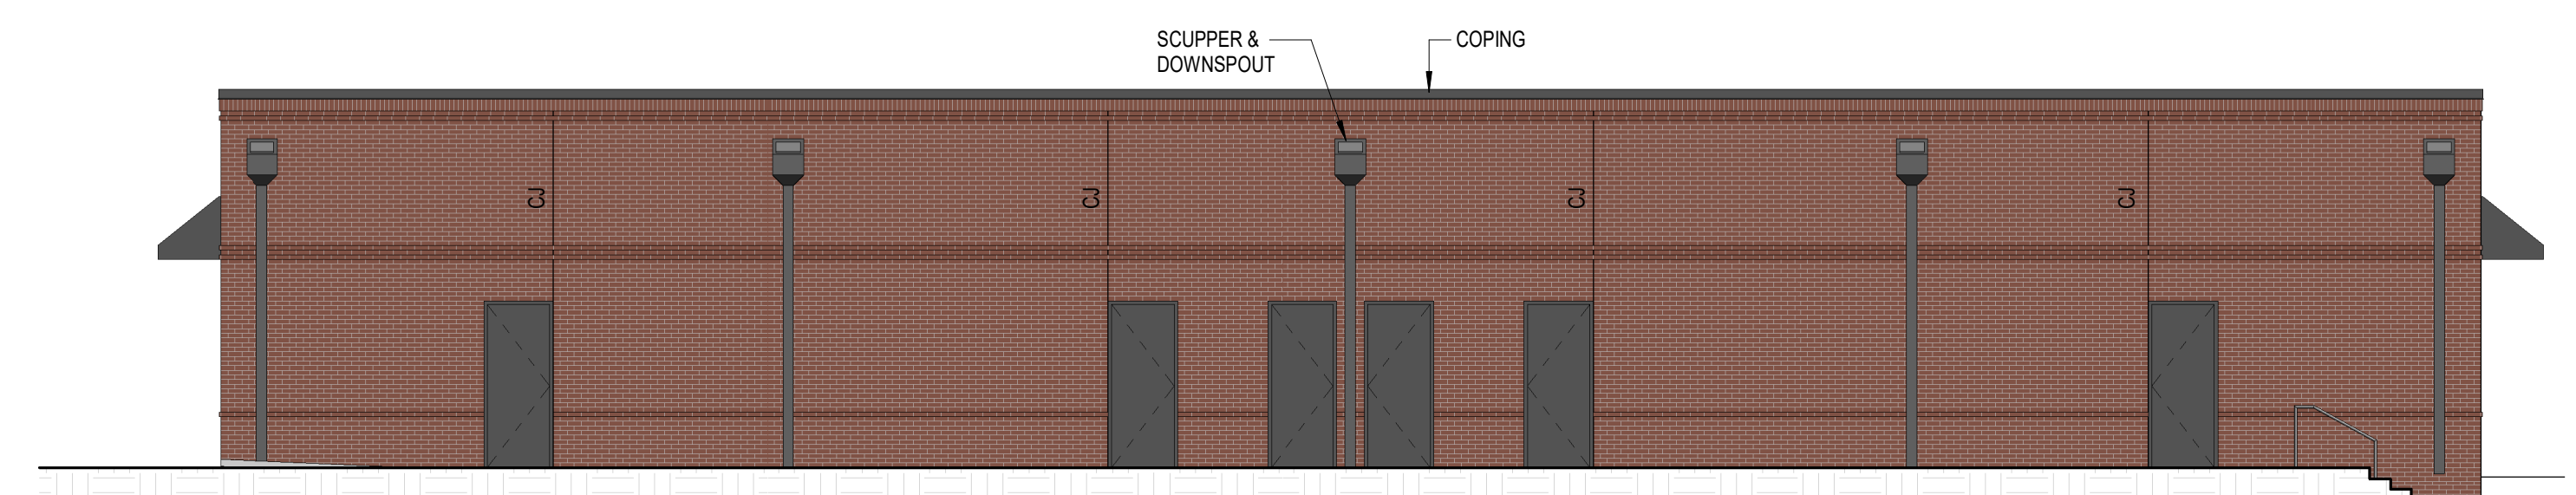

④ North (Color)  
1/8" = 1'-0"

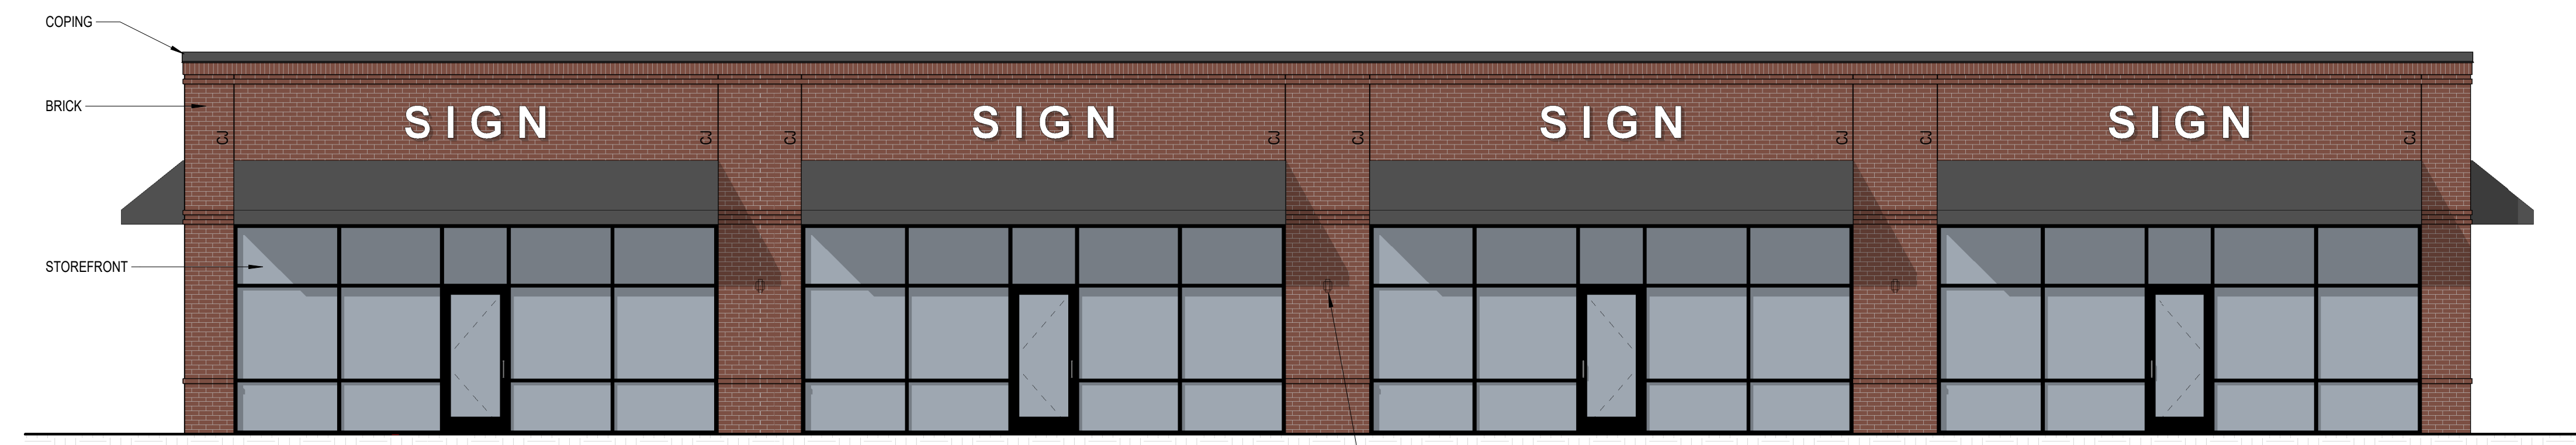

① South (Color)  
3/16" = 1'-0"

**CENTRAL PLAZA II**  
1165 SE UNIVERSITY AVE  
WAUKEE, IOWA

THREE-SIXTY GROUP

Revisions	

ISSUE DATE: 01/23/24 PROJ. #: RA-22010  
ELEVATIONS

2024-04-17 -- FOR PRICING & PERMIT