





4 REAR ELEVATION – COLOR A
1/8" = 1'-0"

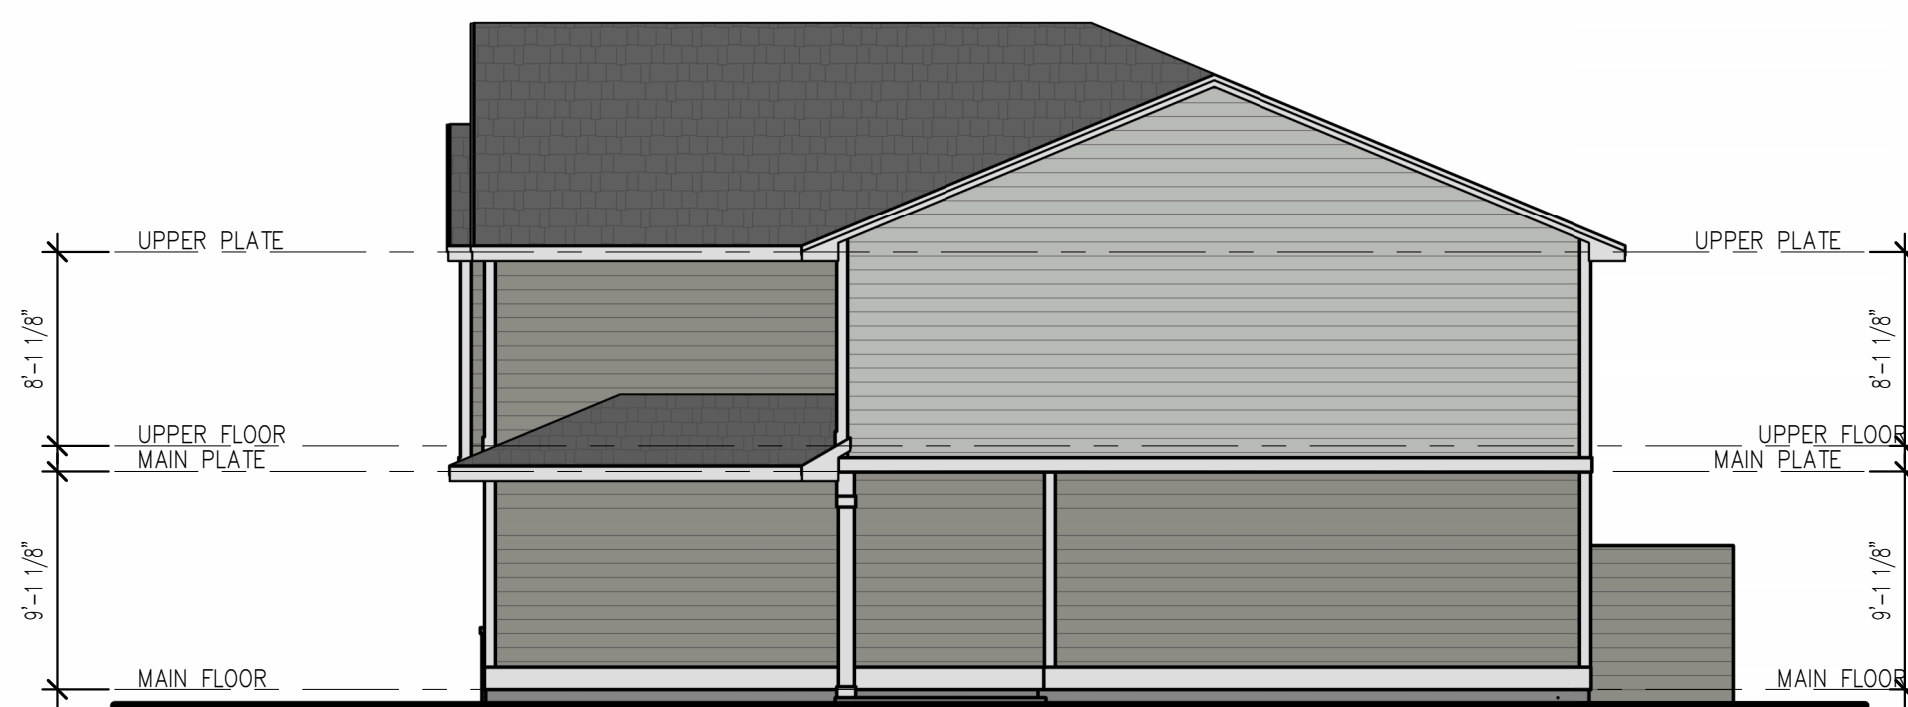

2 RIGHT ELEVATION – COLOR A
1/8" = 1'-0"

COLOR A LEGEND	
	COLOR 1: ROYAL ESTATE FLAGSTONE
	COLOR 2: ROYAL ESTATE STERLING

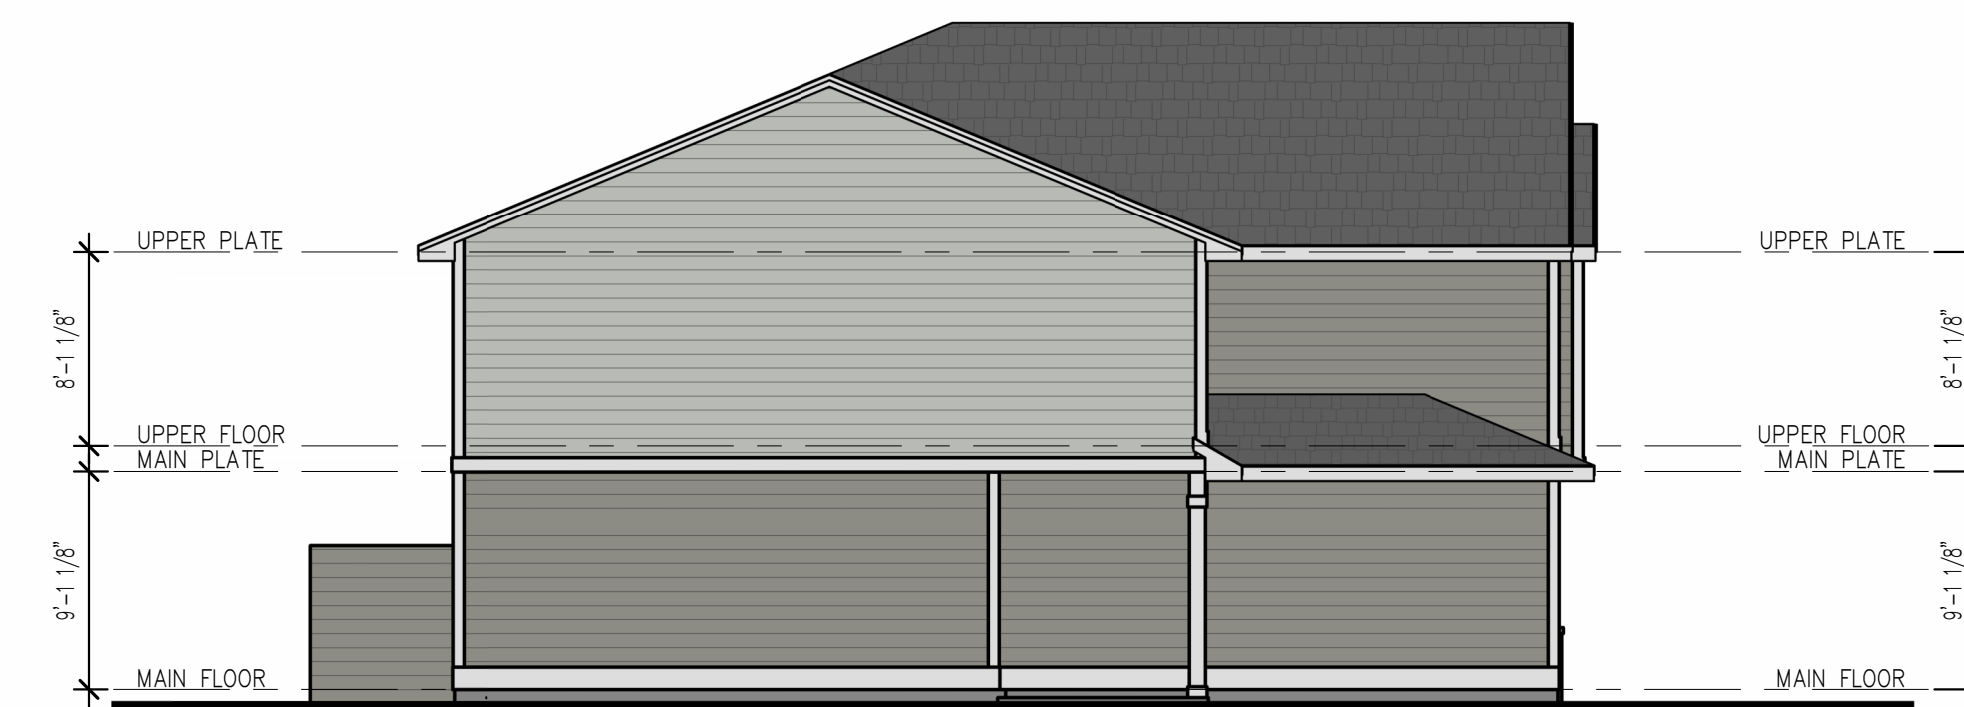


3 LEFT ELEVATION – COLOR A
1/8" = 1'-0"



1 FRONT ELEVATION – COLOR A
1/4" = 1'-0"




4 REAR ELEVATION – COLOR B
1/8" = 1'-0"

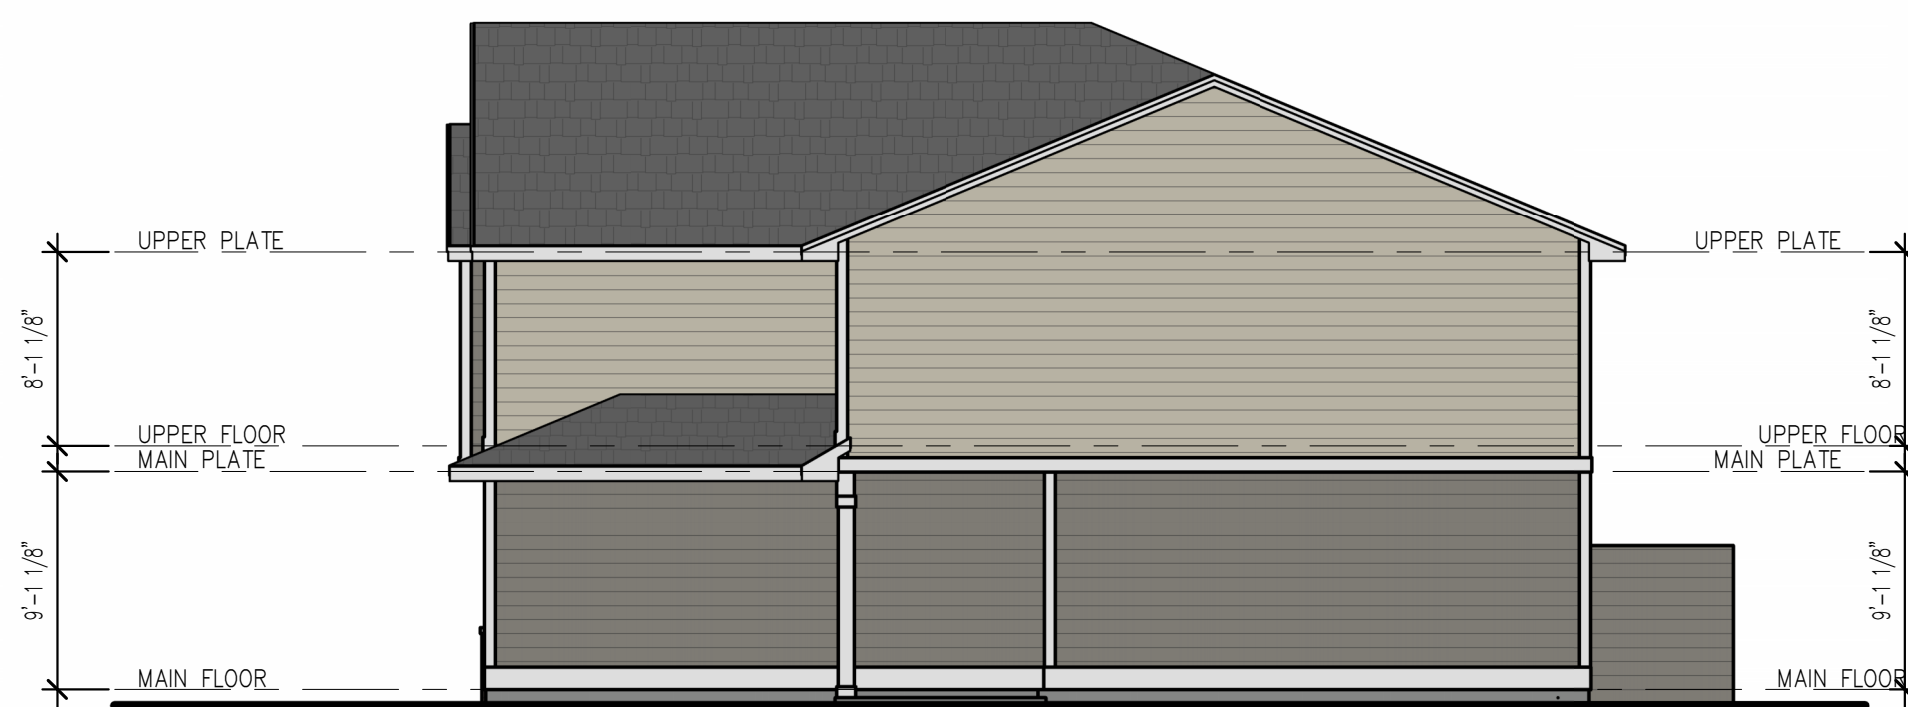

2 RIGHT ELEVATION – COLOR B
1/8" = 1'-0"

COLOR B LEGEND	
	COLOR 1: ROYAL ESTATE HARVARD SLATE
	COLOR 2: ROYAL ESTATE SAND

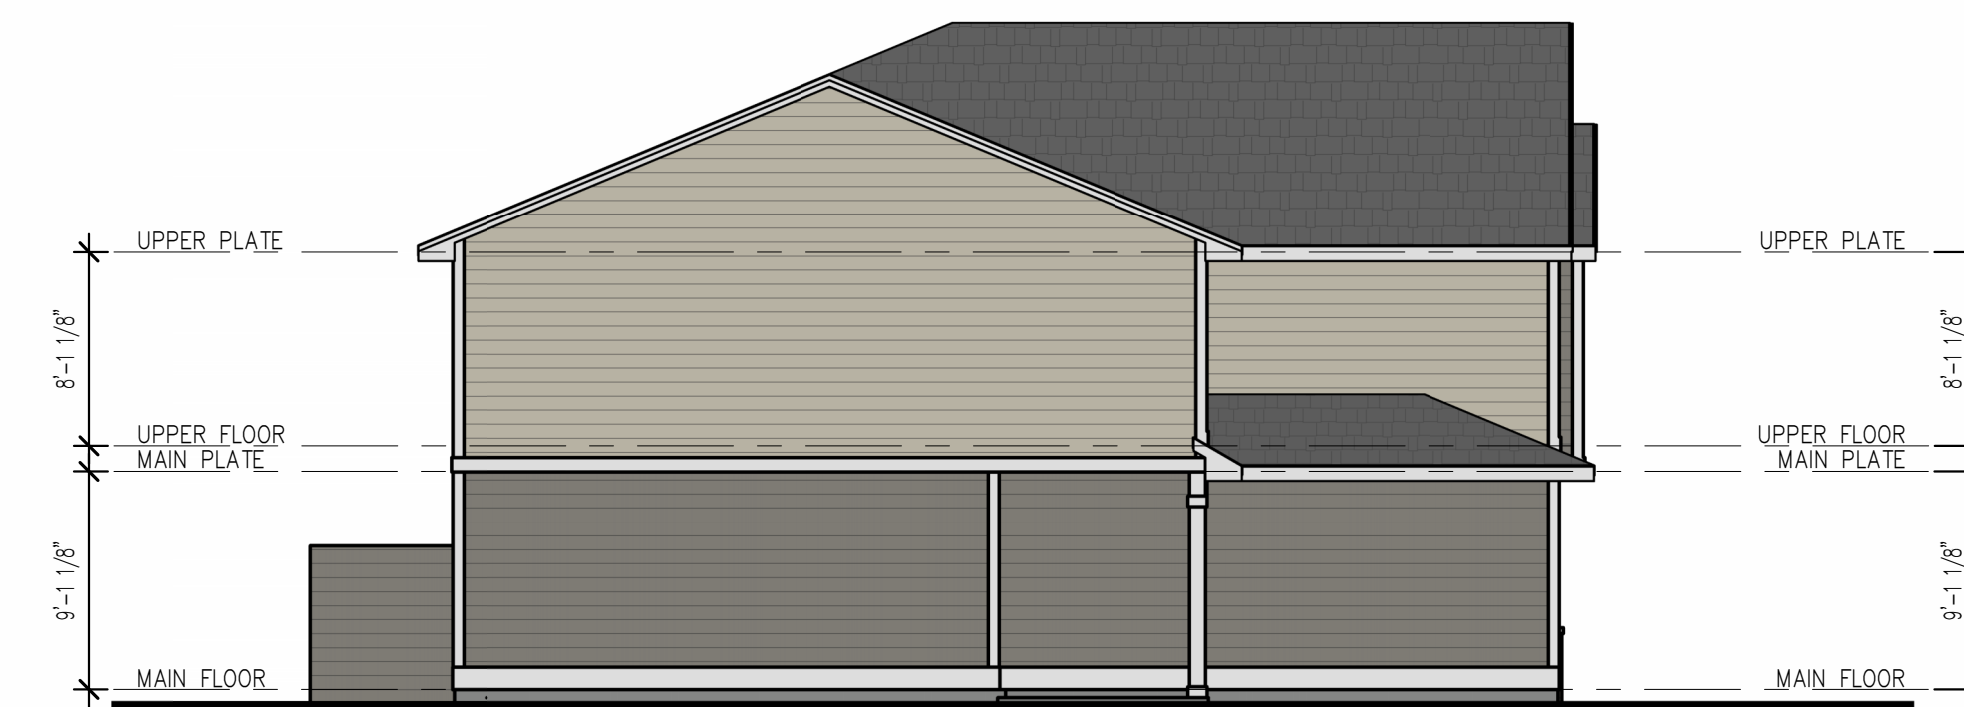

3 LEFT ELEVATION – COLOR B
1/8" = 1'-0"



1 FRONT ELEVATION – COLOR B
1/4" = 1'-0"