


PLAN KEYNOTES


- P1 SEALED CONCRETE FLOOR
- P2 FLOOR DRAIN
- P3 WALL MOUNTED TROUGH SINK
- P4 WALL MOUNTED ADA DRINKING FOUNTAINS
- P5 ELECTRIC WATER HEATER
- P6 ELECTRIC FURNACE (OPTIONAL)
- P7 WALL HUNG STAINLESS STEEL FLUSH VALVE TOILET W/ADA GRAB BARS
- P8 FULLY ADHERED EPDM ROOFING, 60 MIL. MIN. OVER RIGID INSULATION
- P9 CAST STONE COPING
- P10 PRE-FINISHED METAL COPING
- P11 THRU-WALL SCUPPER AND DOWNSPOUT
- P12 TAPERED INSULATION

ELEVATION KEYNOTES


- E1 BRICK VENEER
- E2 BRICK EXPANSION JOINT
- E3 INSET BRICK
- E4 SOLDIER COURSE HEADER, TYP.
- E5 CAST STONE COPING
- E6 WALL MOUNTED DRINKING FOUNTAIN
- E7 EXTERIOR LIGHT FIXTURE, F1
- E8 PRE-FINISHED METAL COPING
- E9 THRU-WALL SCUPPER AND DOWNSPOUT

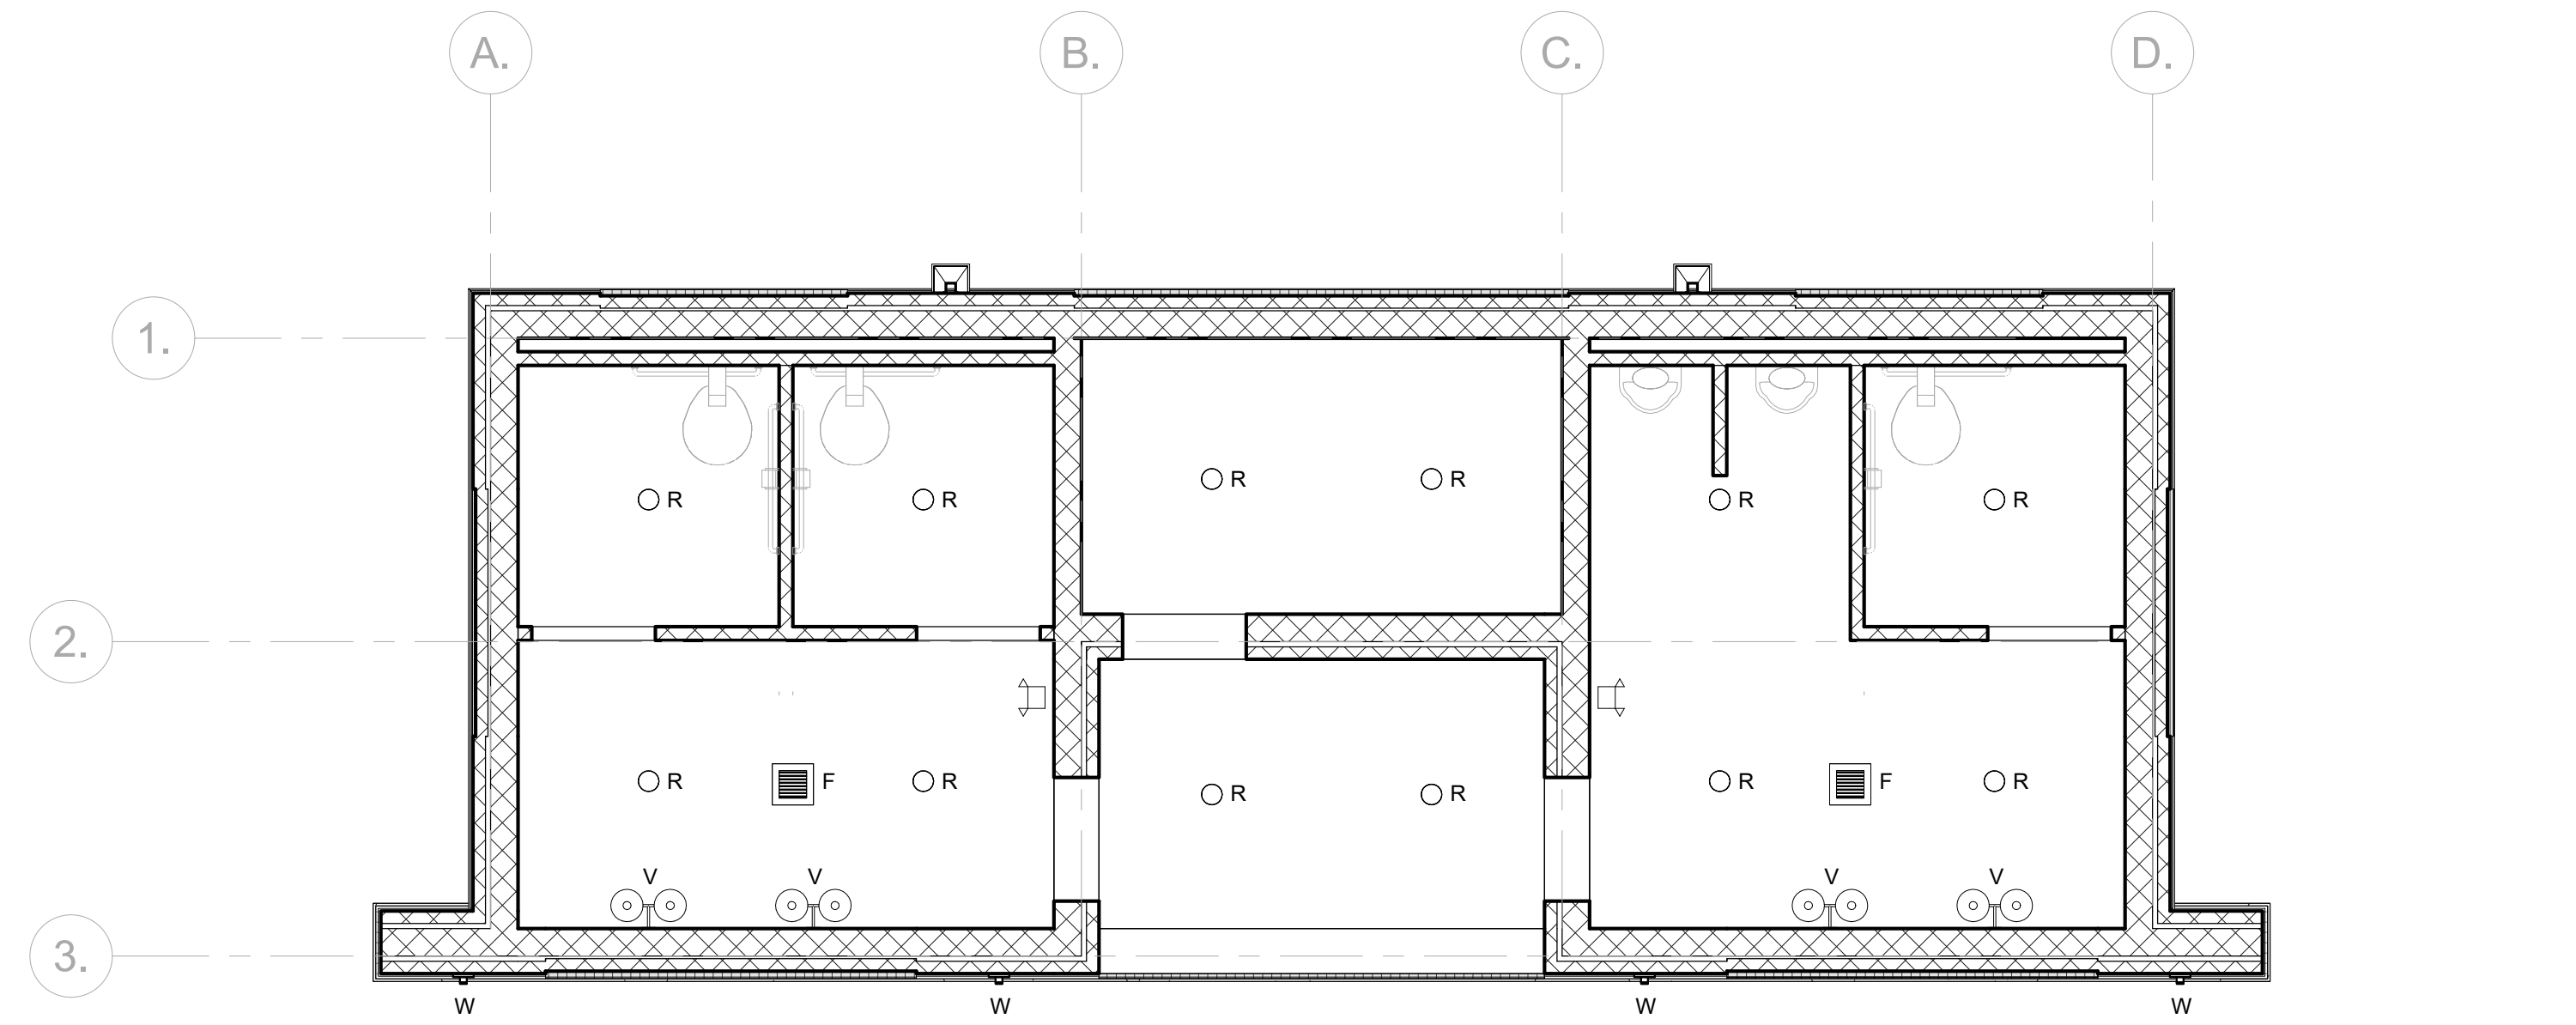


06 RESTROOM REFLECTED CEILING PLAN
1/4" = 1'-0"

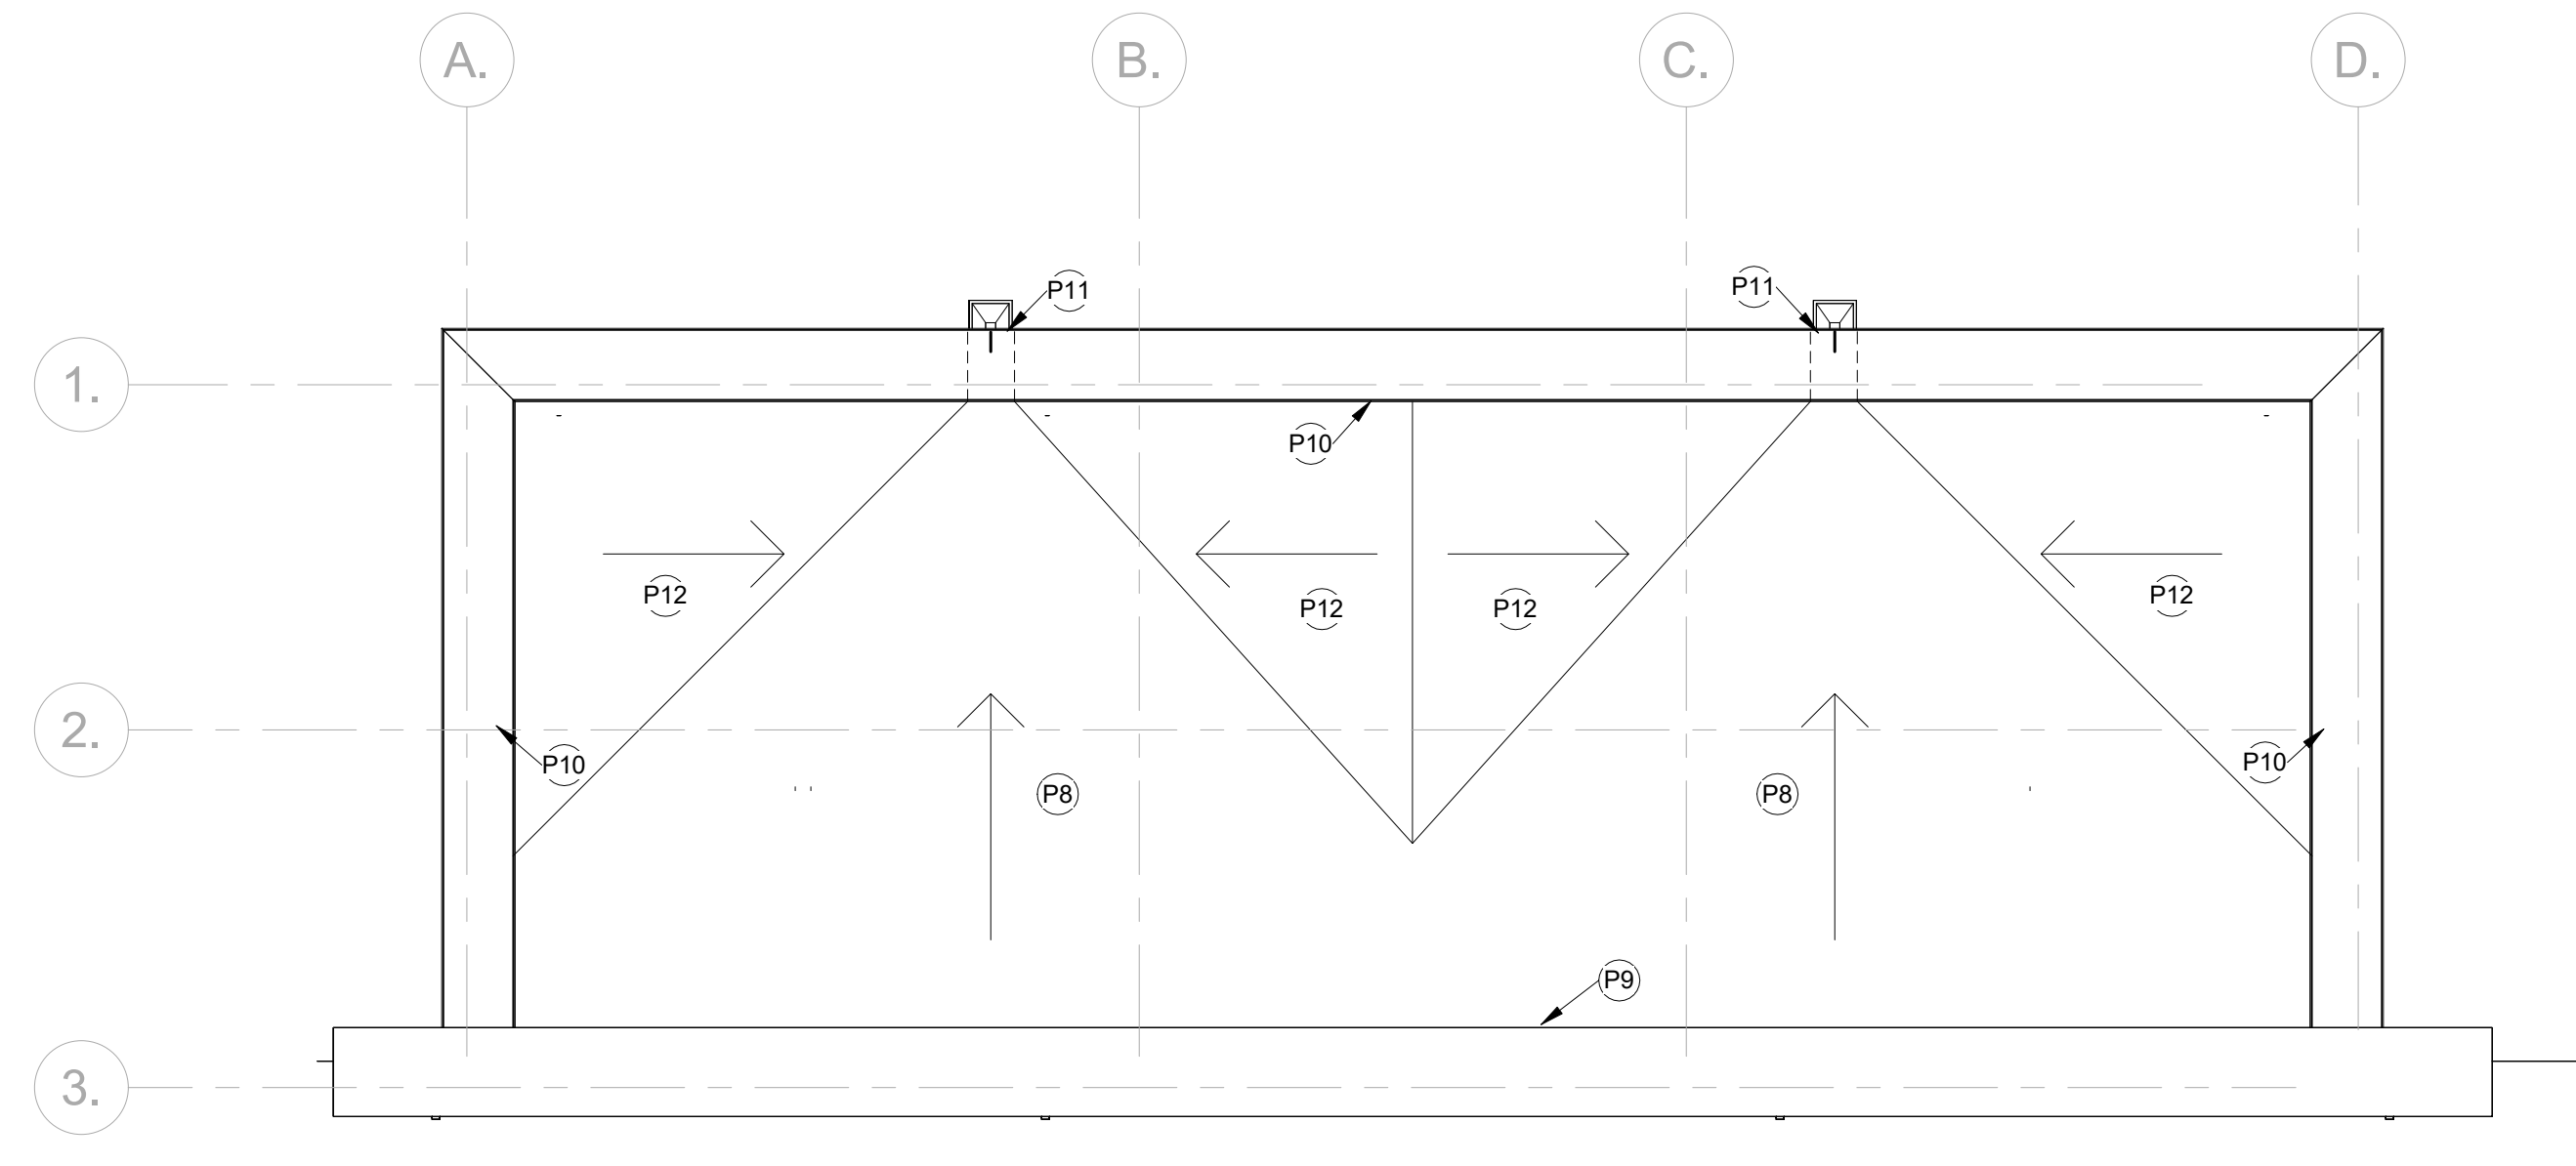


07 RESTROOM ROOF PLAN
1/4" = 1'-0"

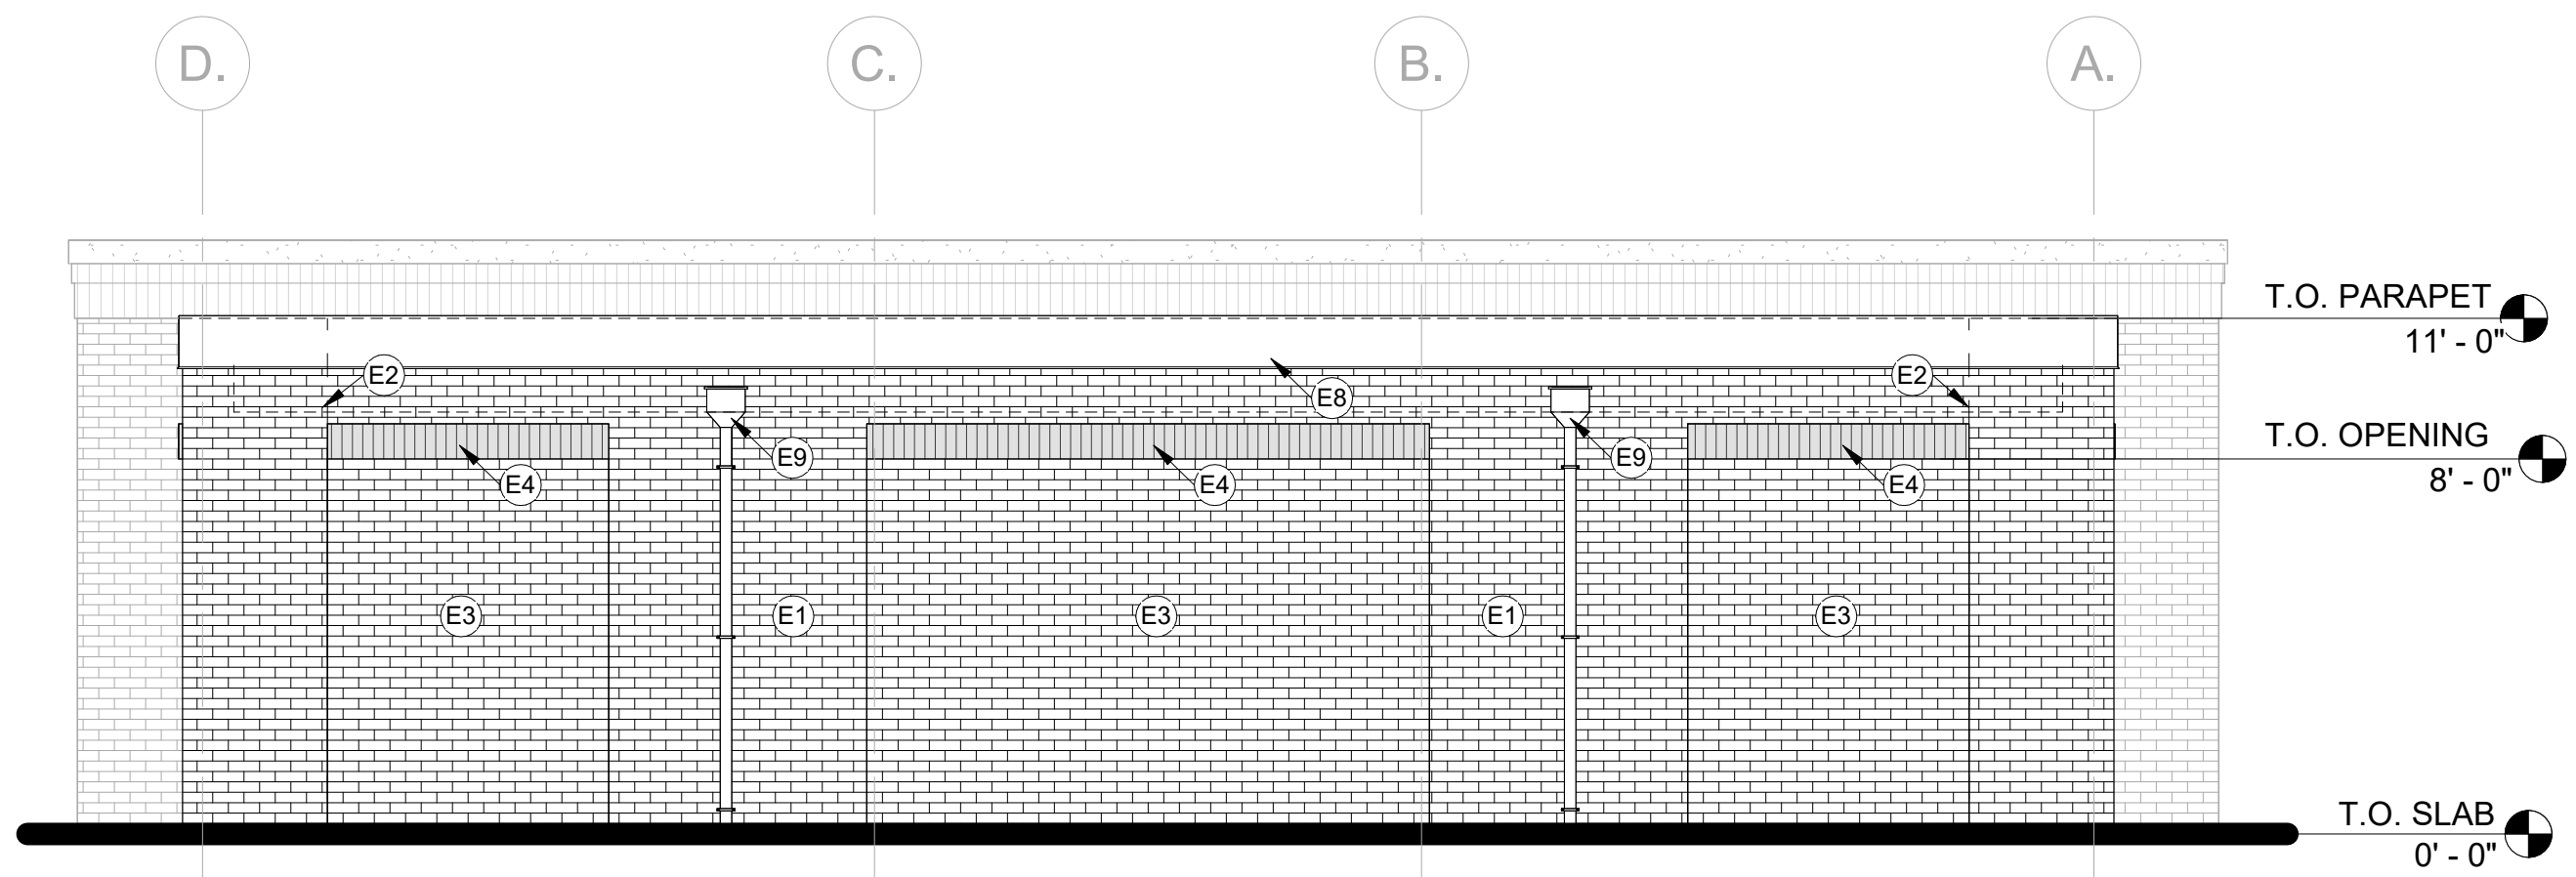

06 RESTROOM - EAST ELEVATION
1/4" = 1'-0"

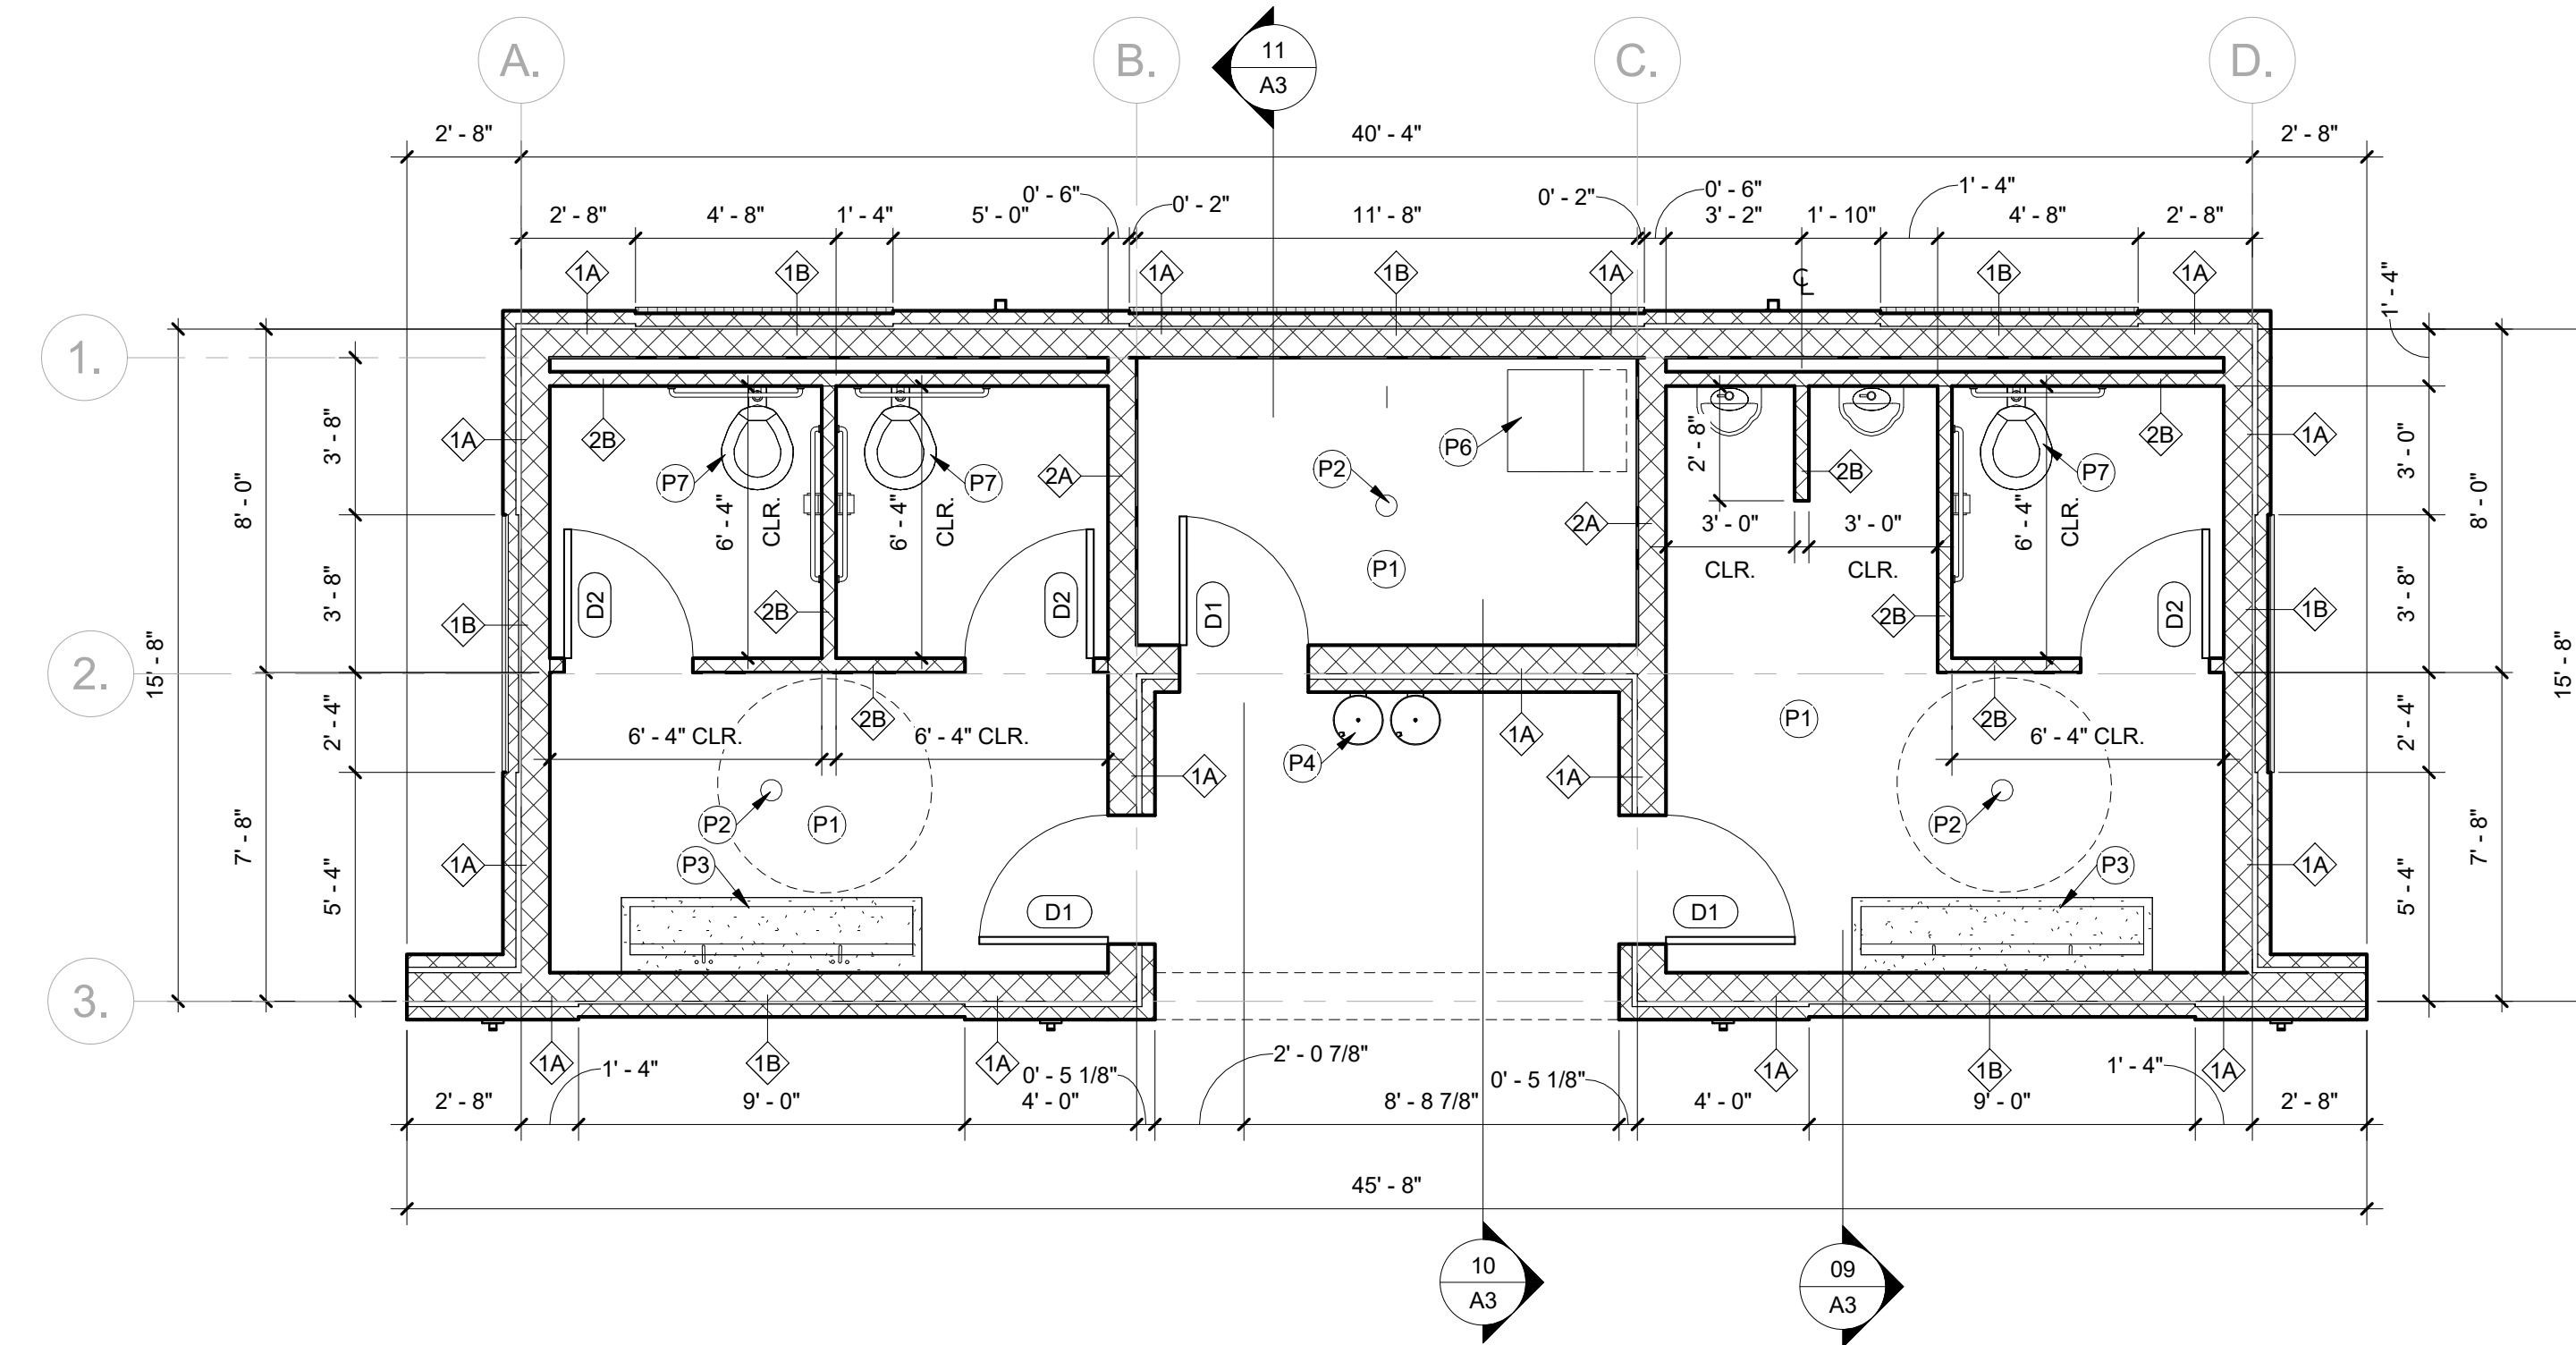


05 RESTROOM FLOOR PLAN
1/4" = 1'-0"

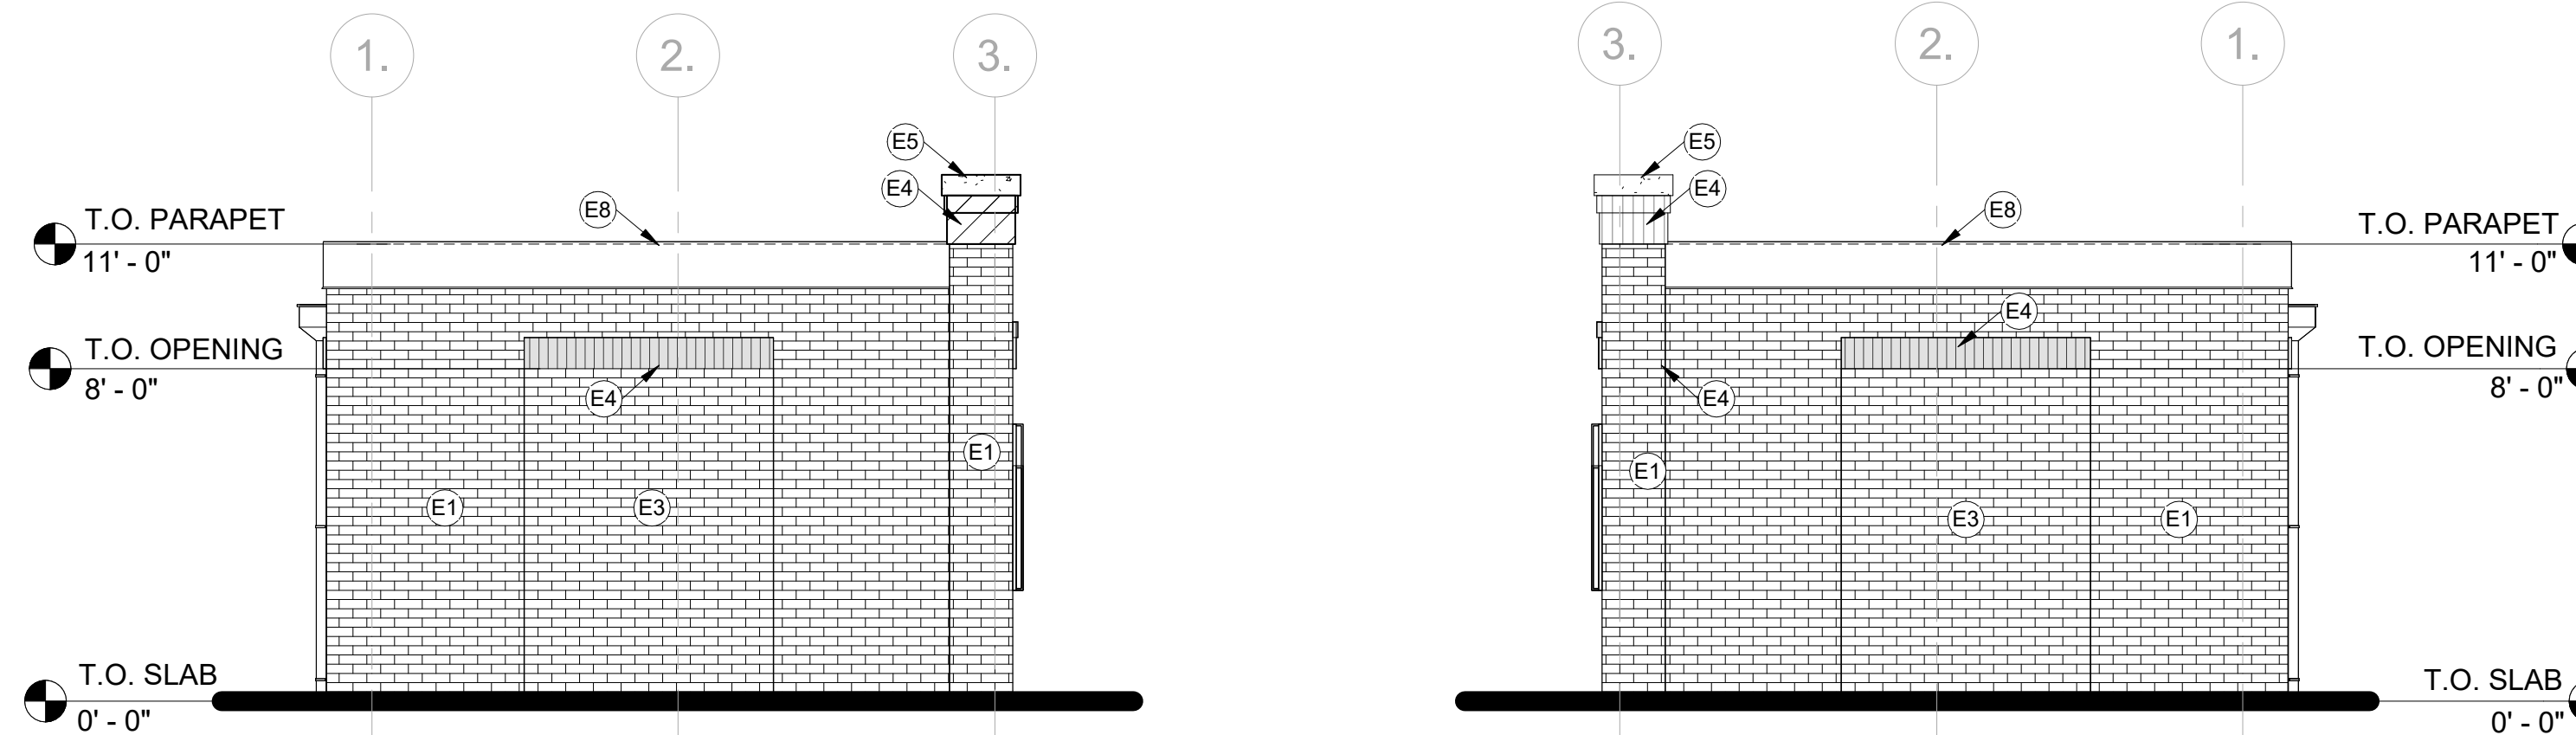


04 RESTROOM - NORTH ELEVATION
1/4" = 1'-0"

03 RESTROOM - SOUTH ELEVATION
1/4" = 1'-0"

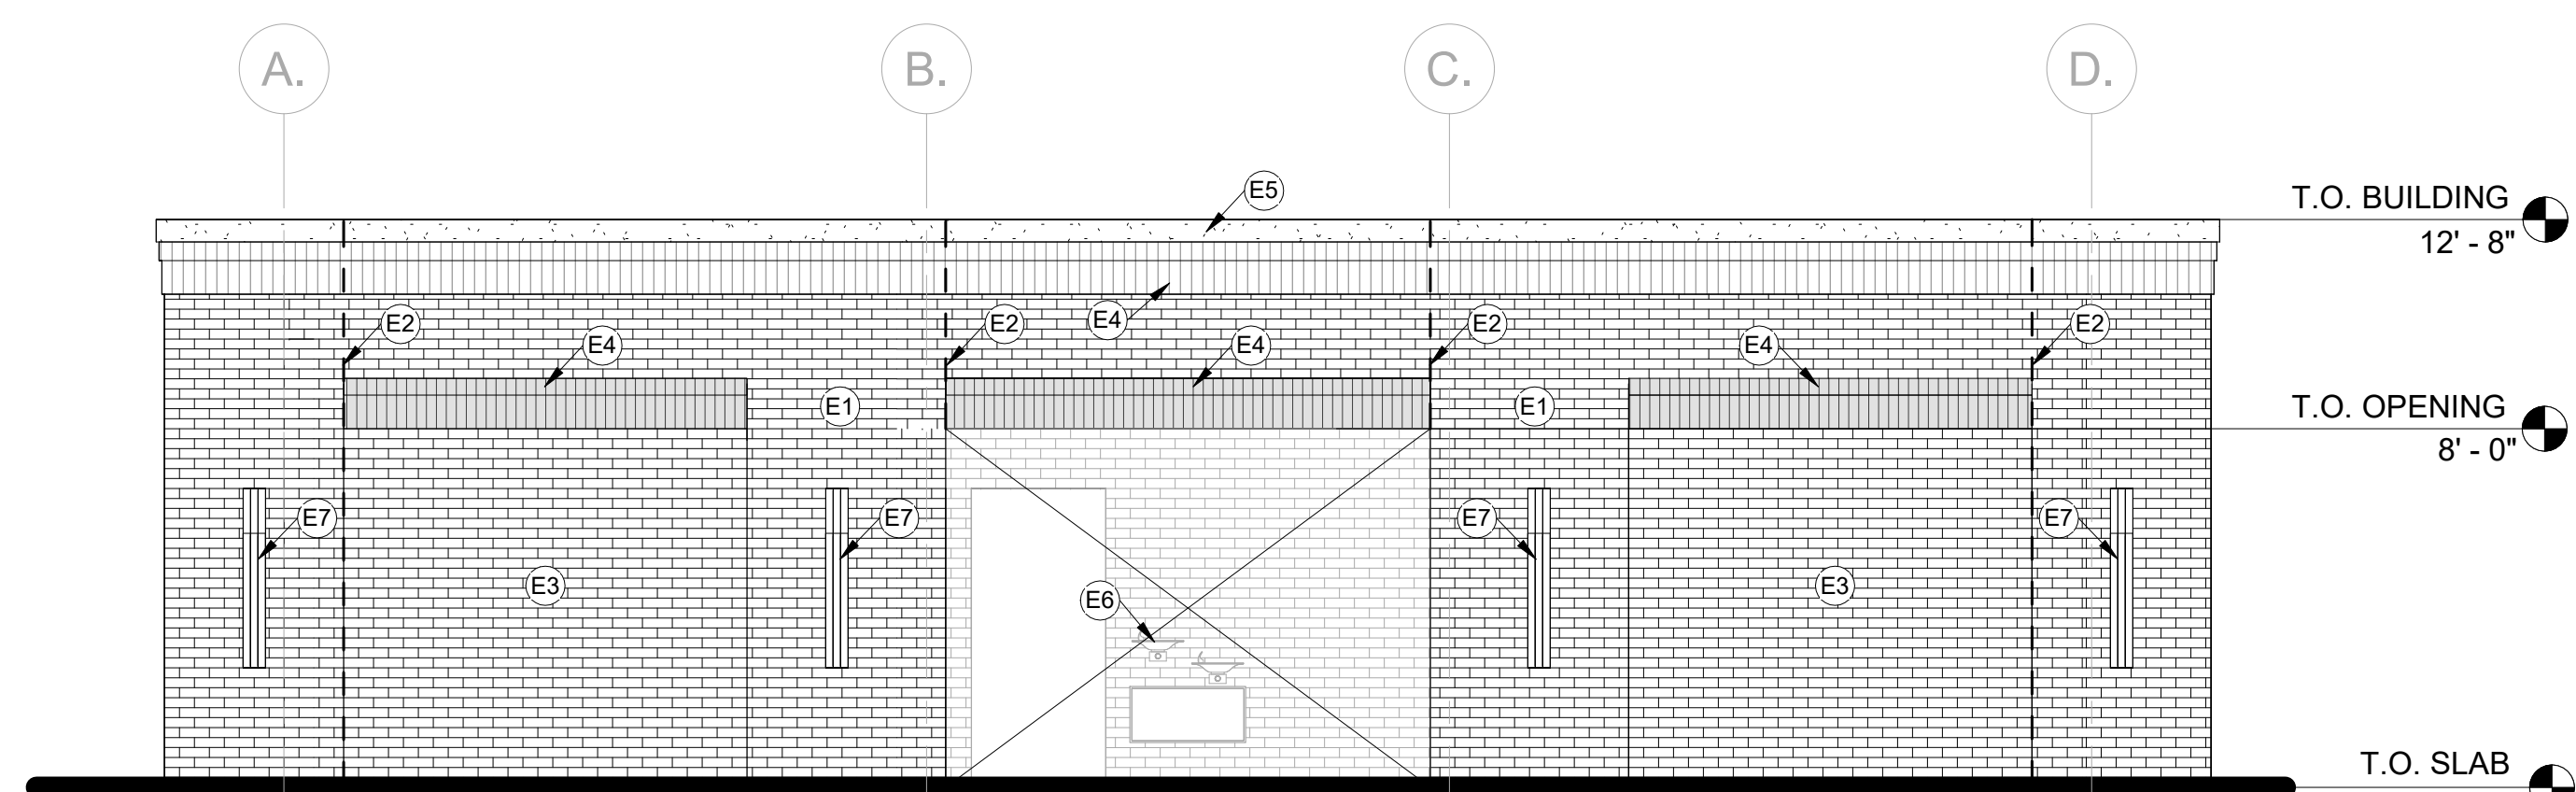

02 RESTROOM - WEST ELEVATION
1/4" = 1'-0"

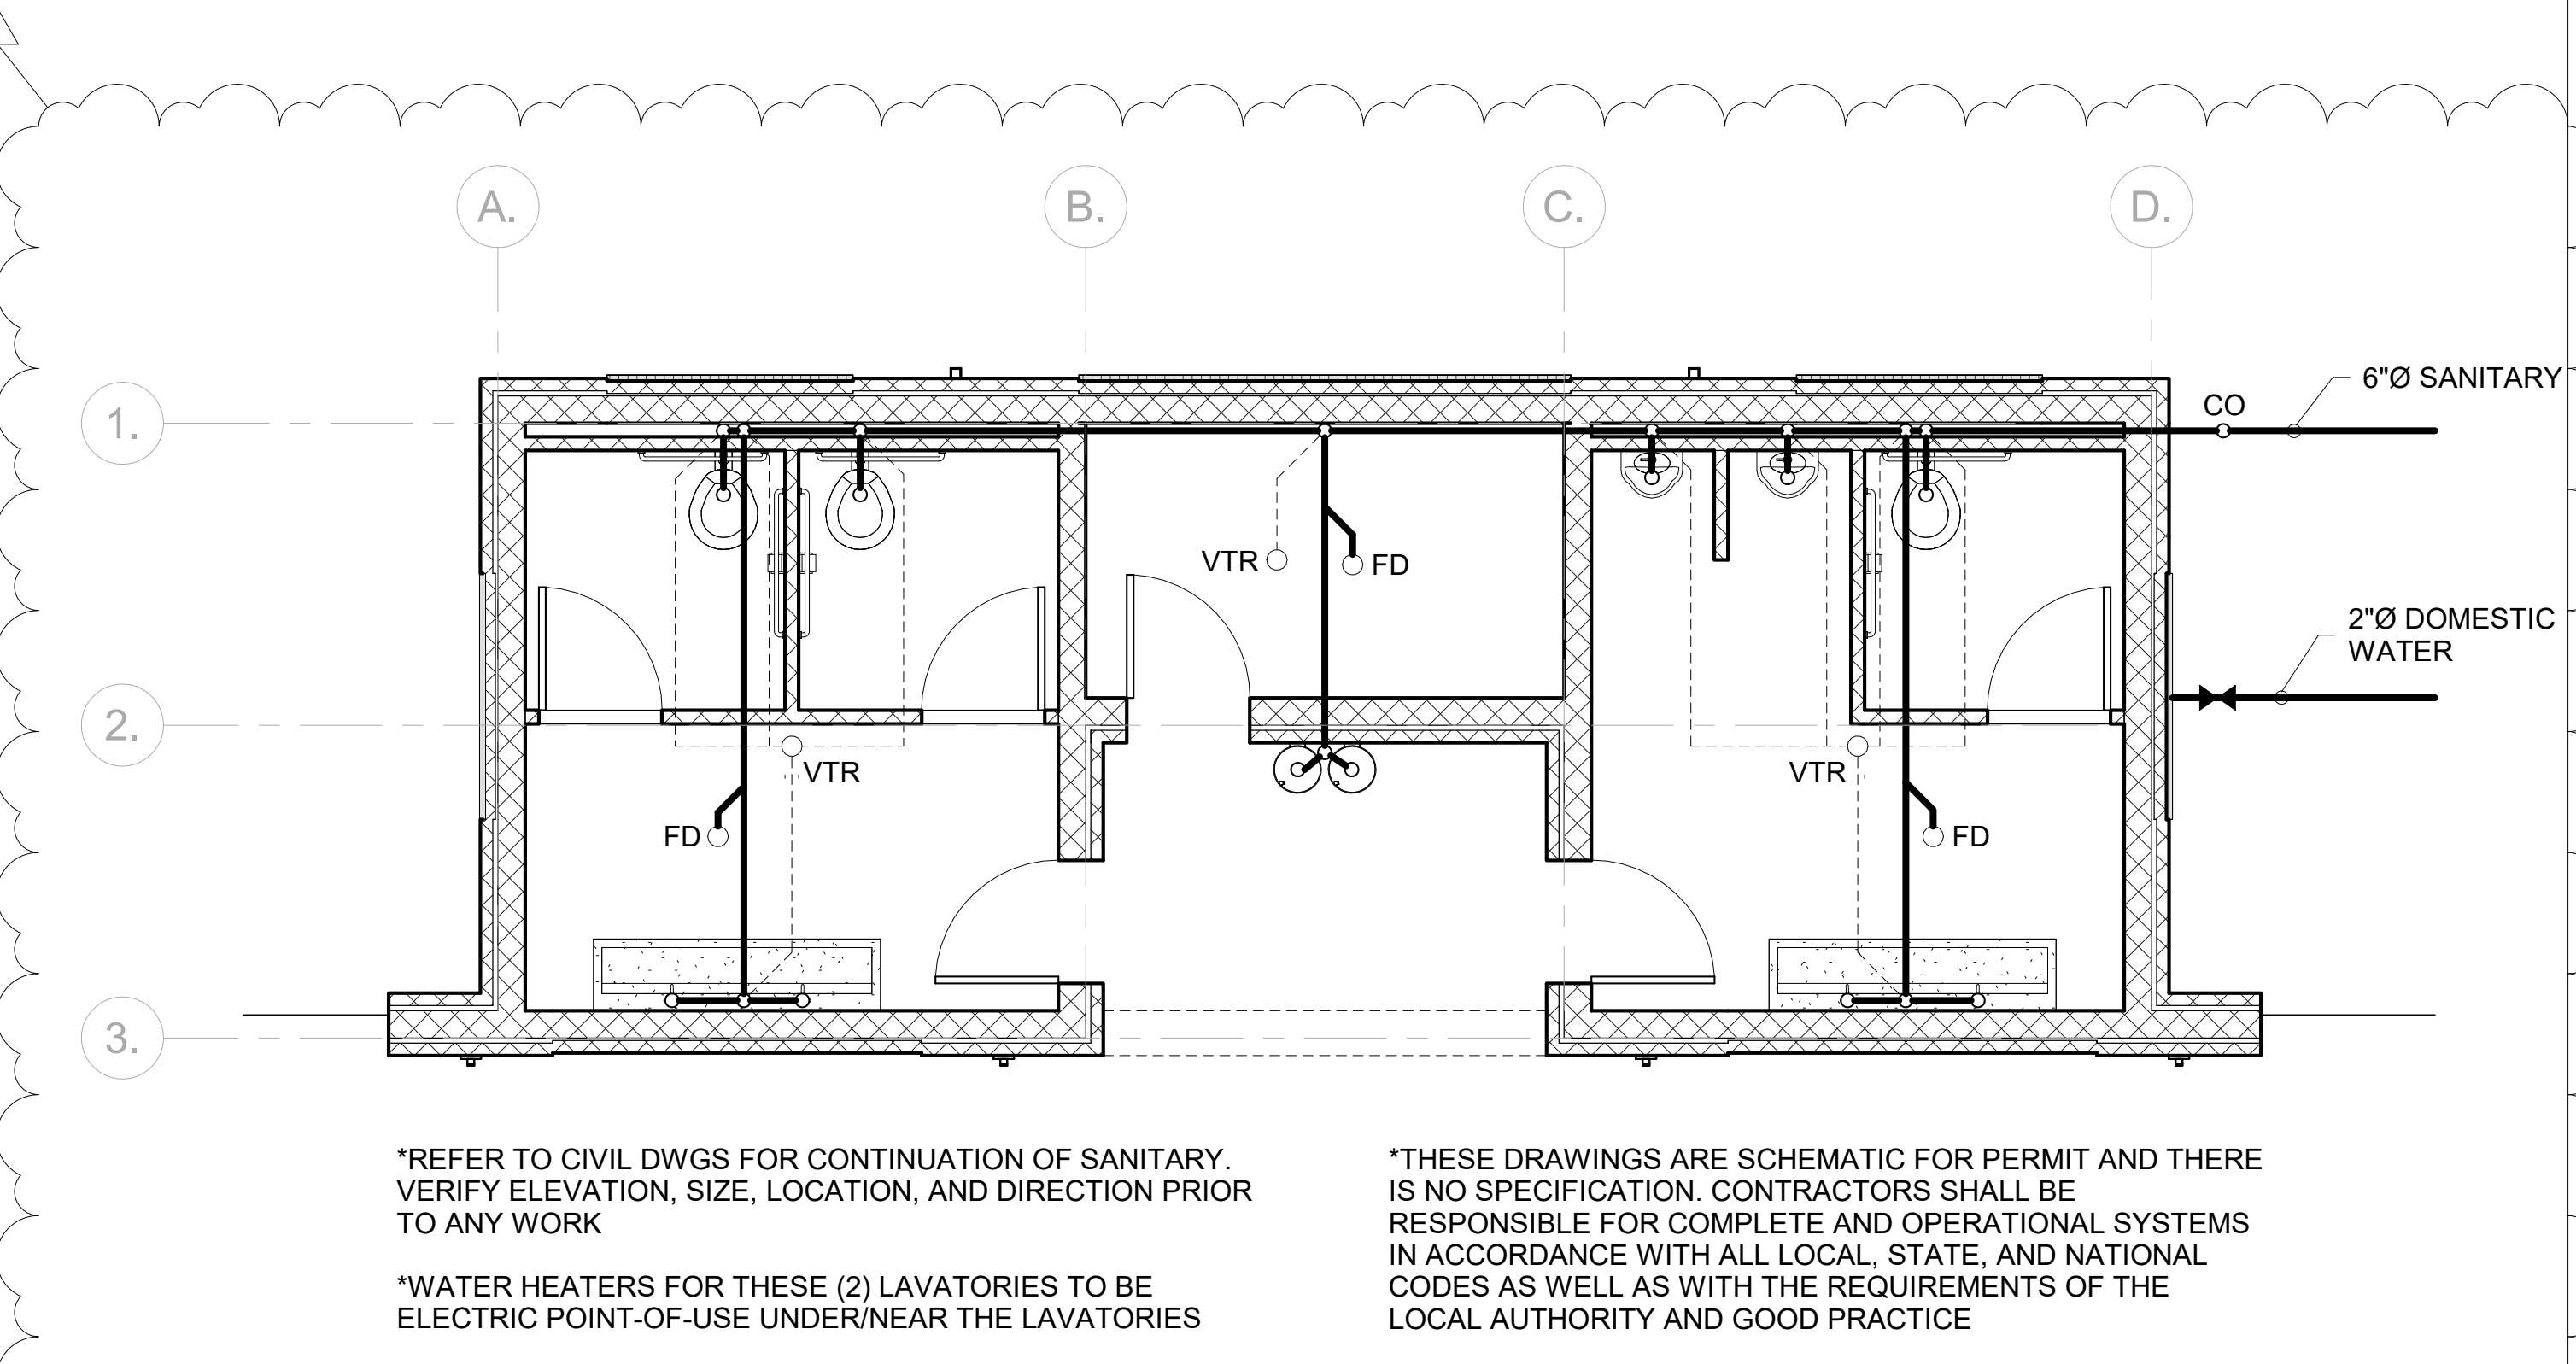

01 RESTROOM PLUMBING PLAN
1/4" = 1'-0"

CEILING PLAN LEGEND

- R2 4" RECESSED CAN LIGHT FIXTURE, F1
- R 6" RECESSED CAN LIGHT FIXTURE, F2
- P CEILING MOUNTED PENDANT FIXTURE, F3
- P2 CEILING MOUNTED PENDANT FIXTURE, F4
- WALL MOUNTED EGRESS LIGHT, F5
- LINEAR LED LIGHT FIXTURE, F6
- WALL MOUNTED EXIT SIGNAGE, F7
- ⊗ 8" CEILING FAN, F8
- ⊗ 5" CEILING FAN, F9
- ⊕ CONTROL JOINT
- ▲ SEMI-RECESSED FIRE EXTINGUISHER CABINET

Revision Schedule		
No.	Description	Date
1	ADDENDUM 1	03/20

Project Number:
21010

ADDENDUM SET
03/20/25

PLANS + ELEVATIONS

A2

