




MATERIAL BREAKDOWN:
 68.7% BRICK
 19.7% METAL WALL PANEL
 11.6% DOORS (INC. OVERHEAD)

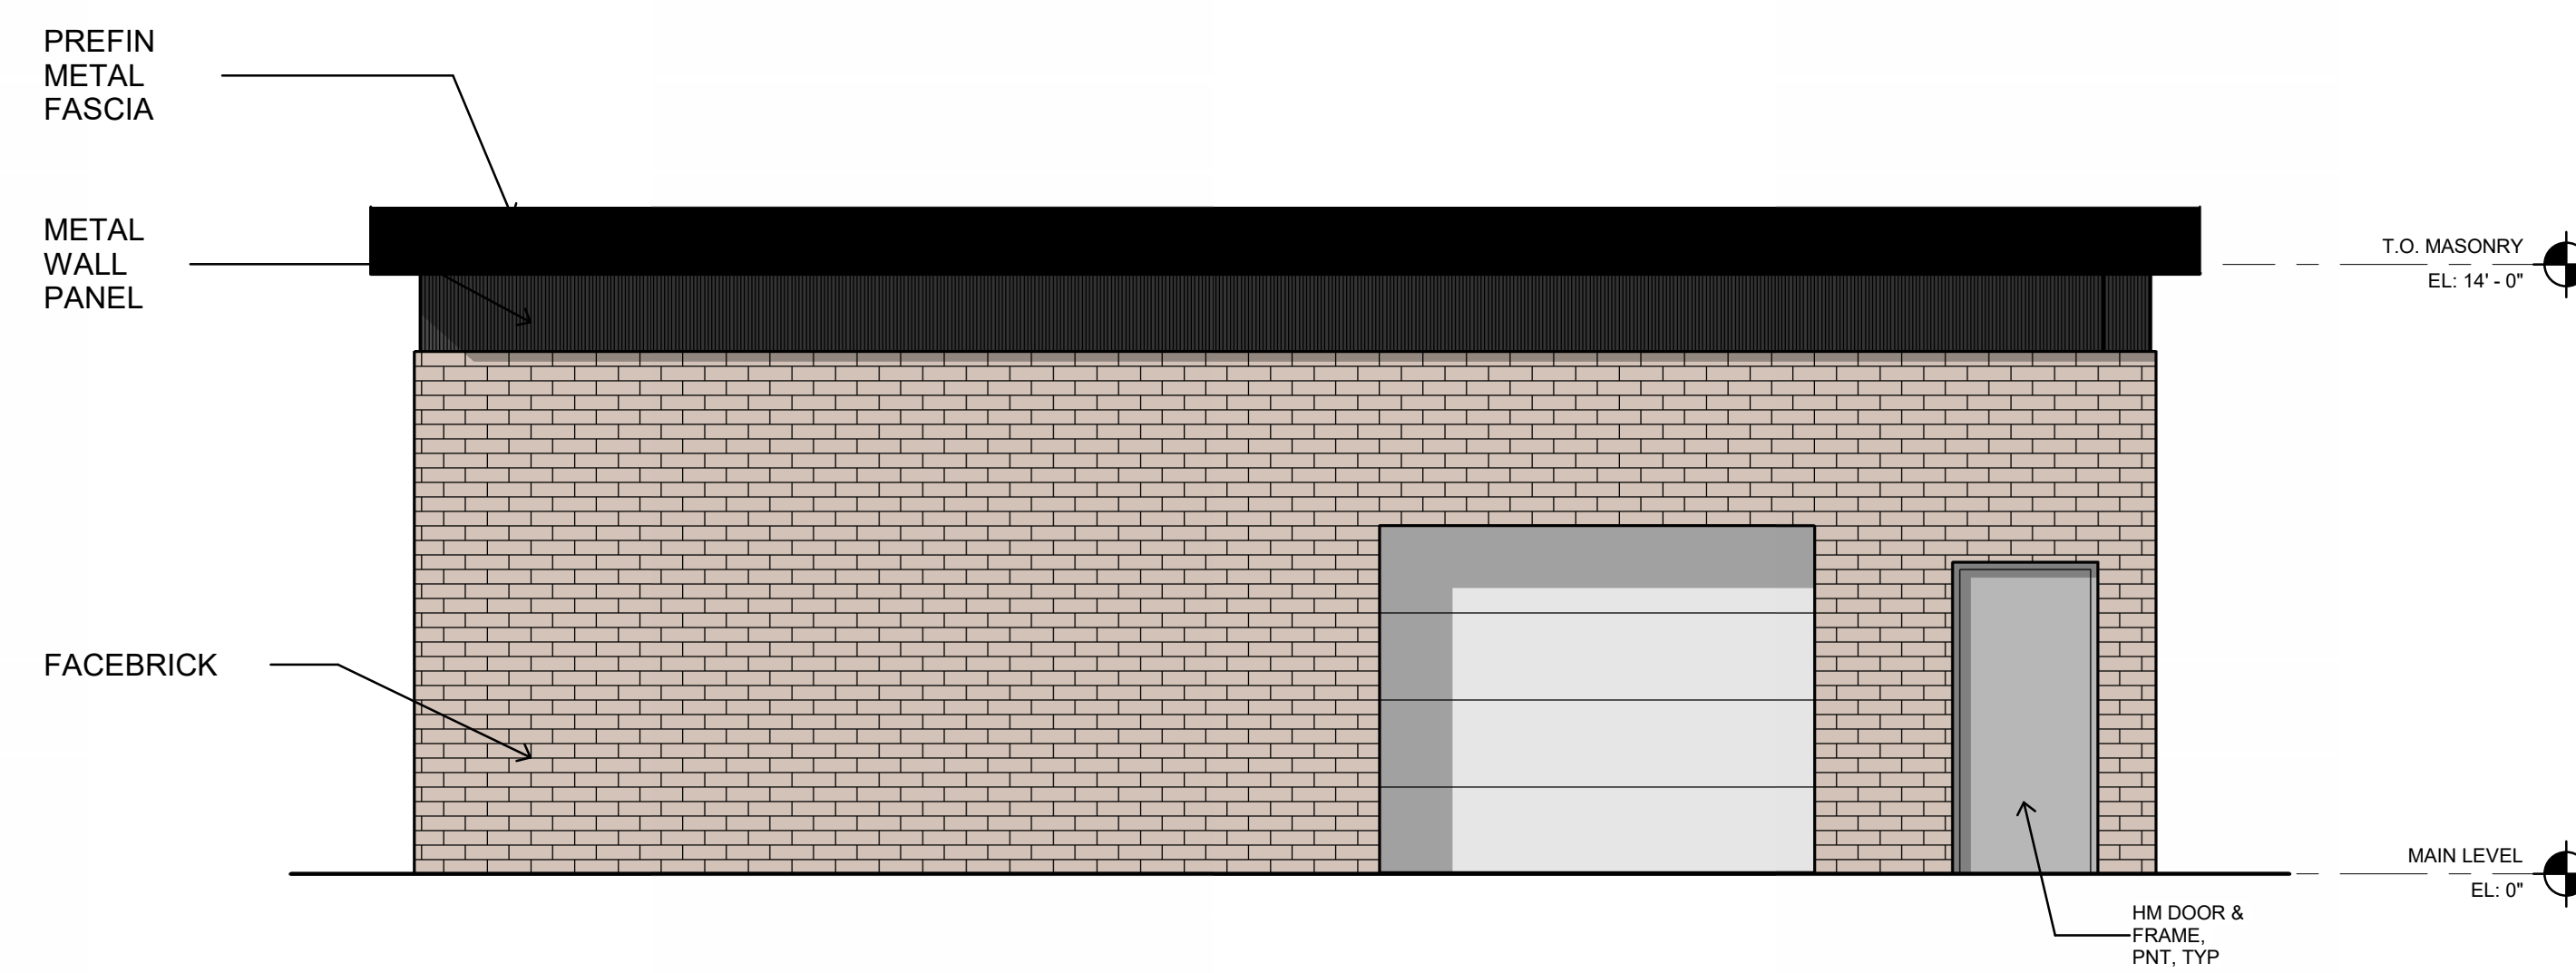


4 WEST
 AD-101 1/4" = 1'-0"

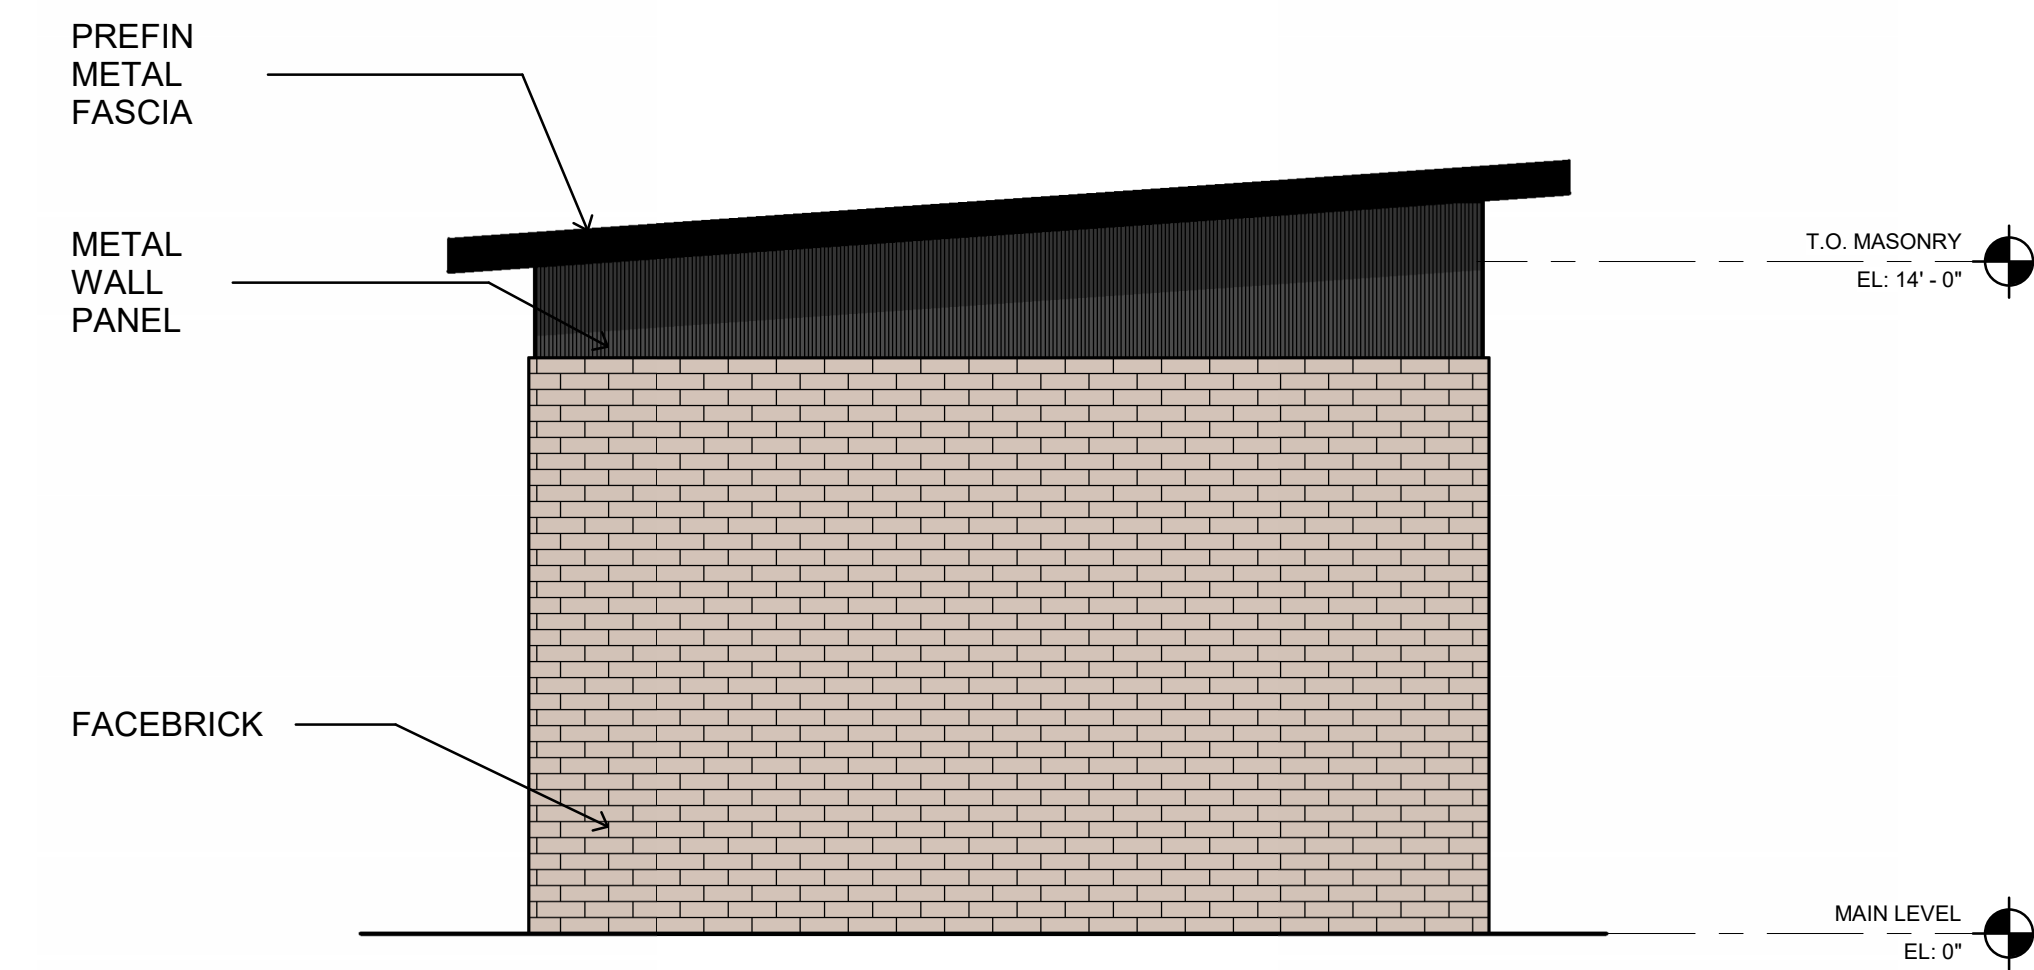

3 SOUTH
 AD-101 1/4" = 1'-0"

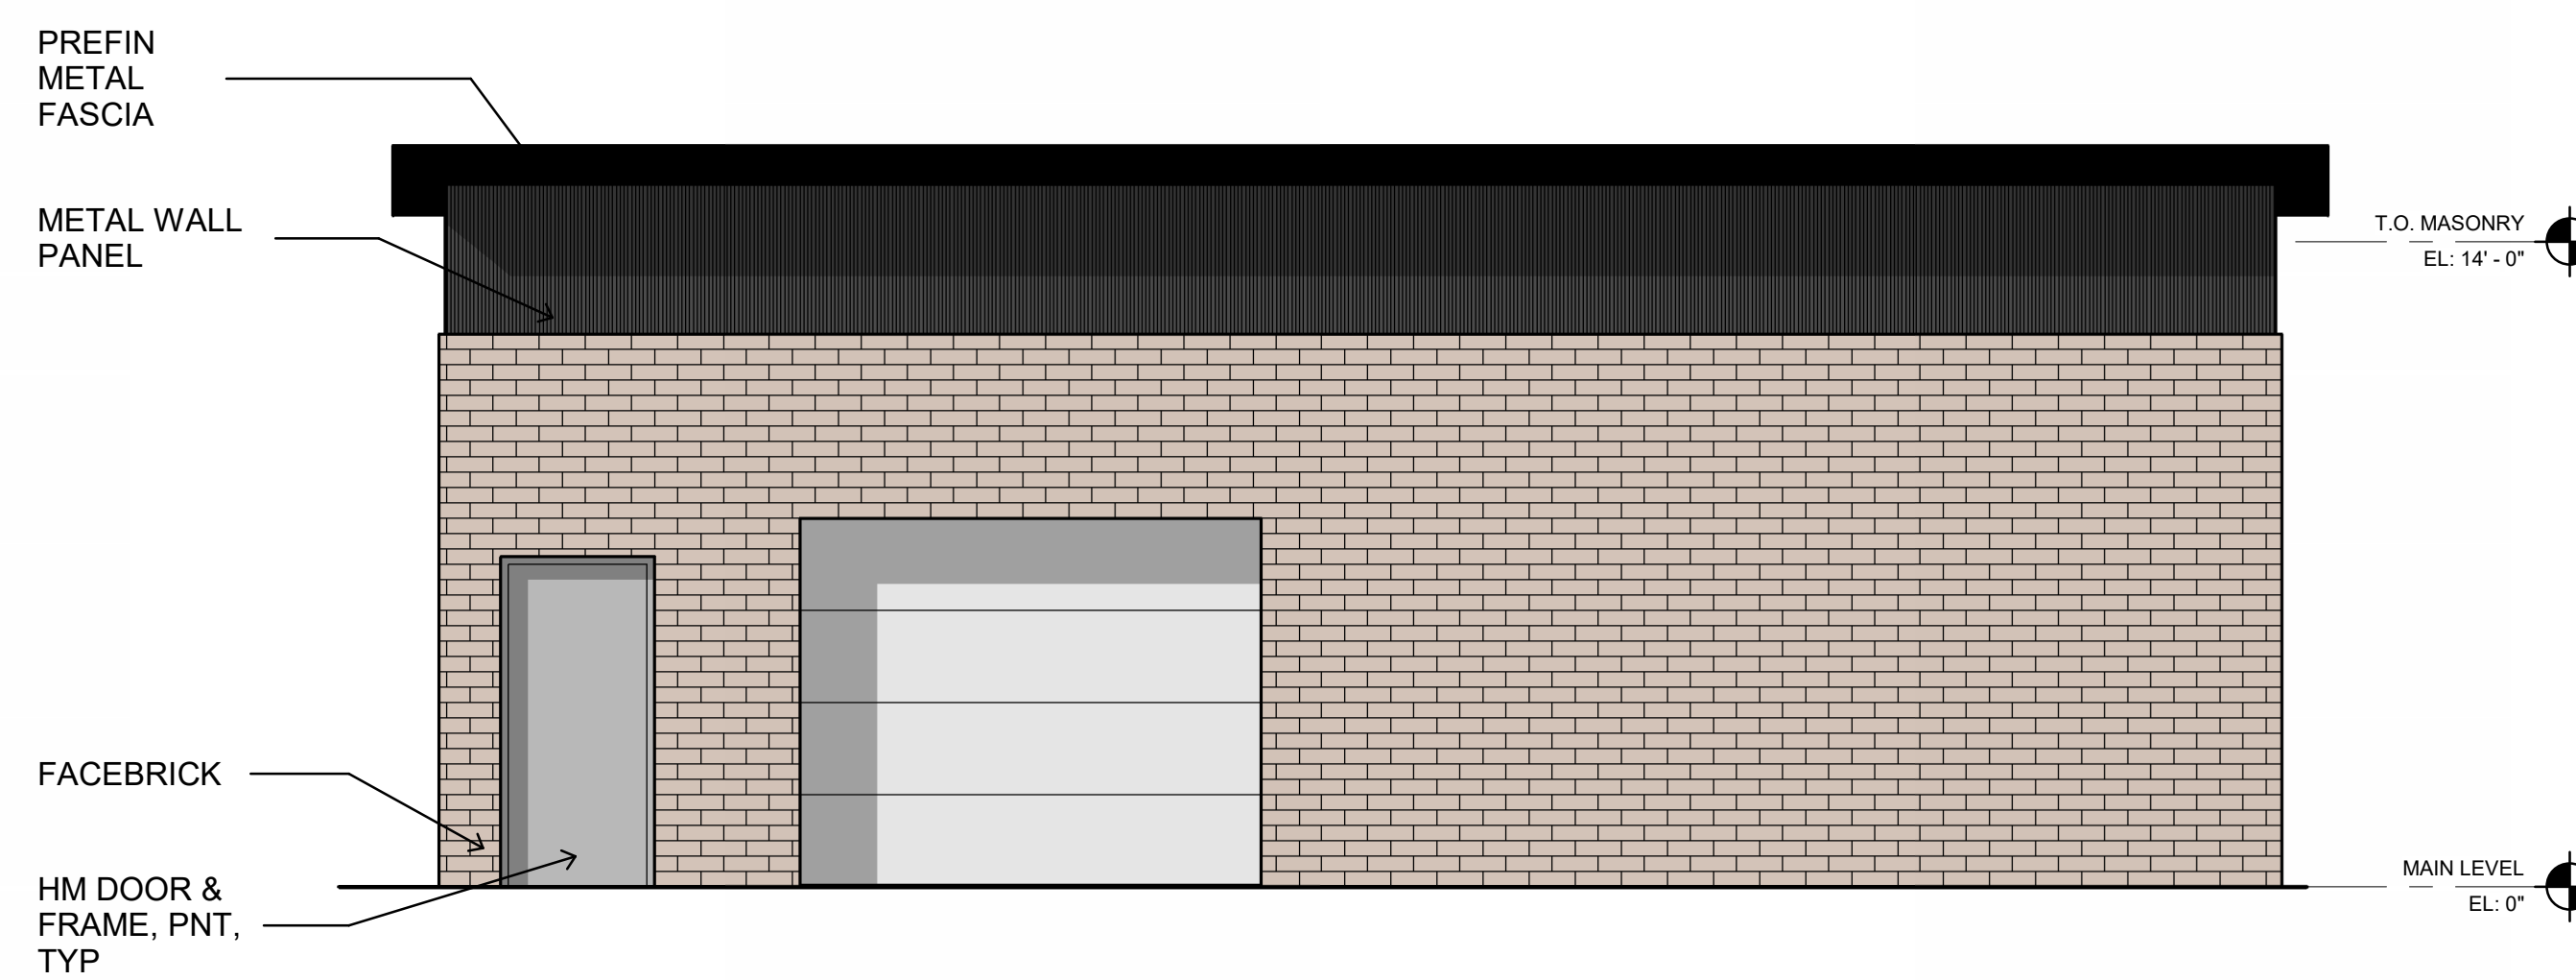

2 EAST
 AD-101 1/4" = 1'-0"

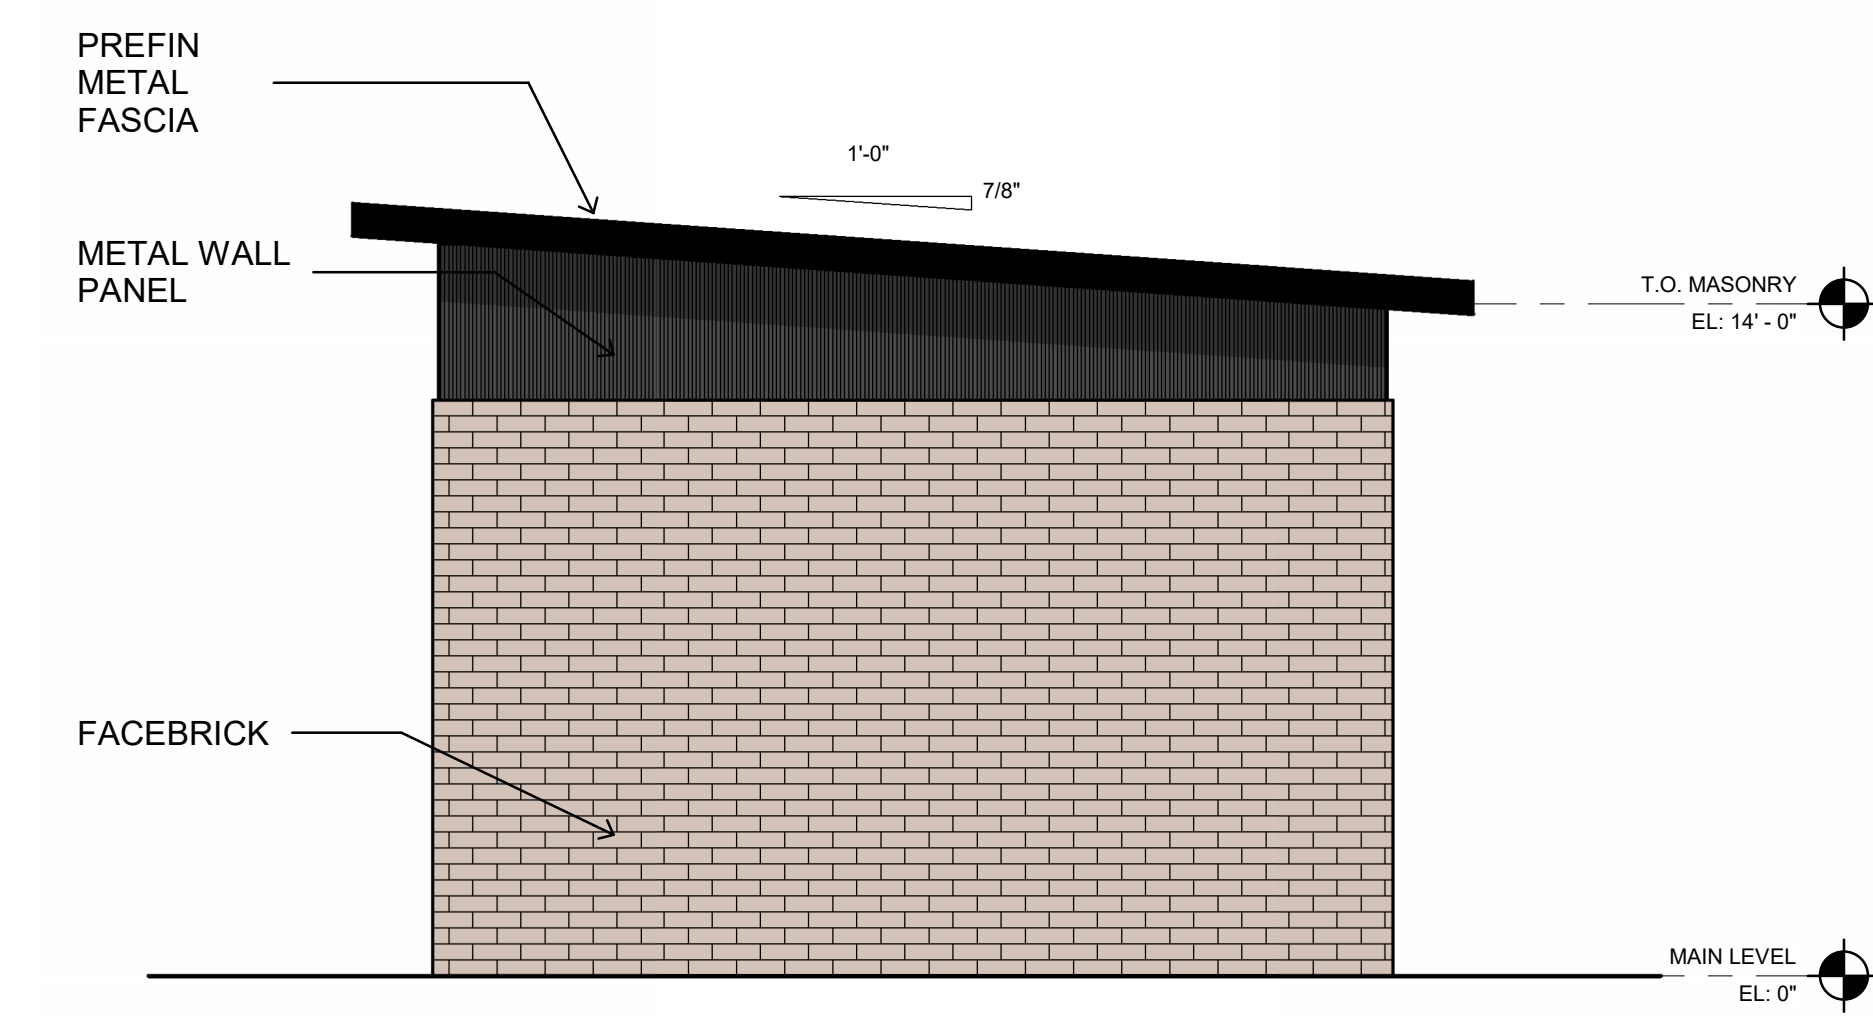

1 NORTH ELEVATION
 AD-101 1/4" = 1'-0"