
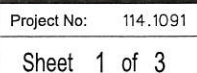




JWM
J:\2014_projects\14_1091\Contd\PI_1141091_A.docx

Book 2015 Page 20833
33 of 35

2727 S.W. SNYDER BLVD.
ANKENY, IOWA 50023
515-964-2020 | www.snyder-associates.com

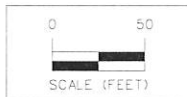

LOT ADDRESS	
7	1272 SE BISHOP DRIVE
8	1276 SE BISHOP DRIVE
9	1278 SE BISHOP DRIVE
10	1284 SE BISHOP DRIVE
11	1288 SE BISHOP DRIVE
12	1292 SE BISHOP DRIVE
13	1296 SE BISHOP DRIVE
14	1300 SE BISHOP DRIVE
15	1302 SE BISHOP DRIVE
16	1306 SE BISHOP DRIVE
17	1310 SE BISHOP DRIVE
18	1324 SE BISHOP DRIVE
19	1328 SE BISHOP DRIVE
20	1340 SE BISHOP DRIVE
21	1344 SE BISHOP DRIVE
22	1348 SE BISHOP DRIVE
23	1352 SE BISHOP DRIVE
24	1356 SE BISHOP DRIVE
25	1360 SE BISHOP DRIVE
26	1401 SE SAPHIRE LANE
27	1405 SE SAPHIRE LANE
28	1409 SE SAPHIRE LANE
29	1413 SE SAPHIRE LANE
30	1417 SE SAPHIRE LANE
31	1421 SE SAPHIRE LANE
32	1425 SE SAPHIRE LANE
33	1429 SE SAPHIRE LANE
34	1441 SE SAPHIRE LANE
35	1445 SE SAPHIRE LANE
36	1449 SE SAPHIRE LANE
37	1453 SE SAPHIRE LANE
38	1457 SE SAPHIRE LANE
39	1461 SE SAPHIRE LANE
40	1465 SE SAPHIRE LANE
41	1469 SE SAPHIRE LANE
42	1324 SE BROWNSTONE WAY
43	1320 SE BROWNSTONE WAY
44	1316 SE BROWNSTONE WAY
45	1312 SE BROWNSTONE WAY
46	1308 SE BROWNSTONE WAY
47	1304 SE BROWNSTONE WAY
48	1300 SE BROWNSTONE WAY
49	1296 SE BROWNSTONE WAY
50	1294 SE BROWNSTONE WAY
51	1280 SE BROWNSTONE WAY
52	1276 SE BROWNSTONE WAY
53	1272 SE BROWNSTONE WAY
54	1268 SE BROWNSTONE WAY
55	1264 SE BROWNSTONE WAY
56	1260 SE BROWNSTONE WAY
57	1256 SE BROWNSTONE WAY
58	1246 SE BROWNSTONE WAY
59	1242 SE BROWNSTONE WAY
60	1238 SE BROWNSTONE WAY
61	1234 SE BROWNSTONE WAY
62	1230 SE BROWNSTONE WAY
63	1220 SE BROWNSTONE WAY
64	1216 SE BROWNSTONE WAY
65	1212 SE BROWNSTONE WAY
66	1208 SE BROWNSTONE WAY
67	1204 SE BROWNSTONE WAY
68	1200 SE BROWNSTONE WAY
69	1205 SE BROWNSTONE WAY
70	1200 SE BROWNSTONE WAY
71	1273 SE BROWNSTONE WAY
72	1277 SE BROWNSTONE WAY
73	1281 SE BROWNSTONE WAY
74	1285 SE BROWNSTONE WAY
75	1289 SE BROWNSTONE WAY
76	1303 SE BROWNSTONE WAY
77	1307 SE BROWNSTONE WAY
78	1311 SE BROWNSTONE WAY
79	1315 SE BROWNSTONE WAY
80	1319 SE BROWNSTONE WAY
81	1323 SE BROWNSTONE WAY
82	1327 SE BROWNSTONE WAY
83	1444 SE SAPHIRE LANE
84	1440 SE SAPHIRE LANE
85	1432 SE SAPHIRE LANE
86	1428 SE SAPHIRE LANE
87	1424 SE SAPHIRE LANE
88	1420 SE SAPHIRE LANE
89	1330 SE GRANITE DRIVE
90	1326 SE GRANITE DRIVE
91	1322 SE GRANITE DRIVE
92	1318 SE GRANITE DRIVE
93	1314 SE GRANITE DRIVE
94	1310 SE GRANITE DRIVE
95	1306 SE GRANITE DRIVE
96	1302 SE GRANITE DRIVE
97	1298 SE GRANITE DRIVE
98	1290 SE GRANITE DRIVE
99	1286 SE GRANITE DRIVE
100	1282 SE GRANITE DRIVE
101	1278 SE GRANITE DRIVE
102	1274 SE GRANITE DRIVE
103	1270 SE GRANITE DRIVE
104	1422 SE EMERALD DRIVE
105	1426 SE EMERALD DRIVE
106	1430 SE EMERALD DRIVE
107	1434 SE EMERALD DRIVE
108	1438 SE EMERALD DRIVE
109	1442 SE EMERALD DRIVE
110	1446 SE EMERALD DRIVE
111	1445 SE QUARTZ LANE
112	1441 SE QUARTZ LANE
113	1437 SE QUARTZ LANE
114	1433 SE QUARTZ LANE
115	1429 SE QUARTZ LANE
116	1425 SE QUARTZ LANE
117	1421 SE QUARTZ LANE
118	1428 SE QUARTZ LANE
119	1432 SE QUARTZ LANE
120	1436 SE QUARTZ LANE
121	1440 SE QUARTZ LANE
122	1444 SE QUARTZ LANE
123	1448 SE QUARTZ LANE
124	1447 SE RUBY COURT
125	1443 SE RUBY COURT
126	1439 SE RUBY COURT
127	1435 SE RUBY COURT
128	1431 SE RUBY COURT
129	1427 SE RUBY COURT
130	1438 SE RUBY COURT
131	1442 SE RUBY COURT
132	1446 SE RUBY COURT
133	1450 SE RUBY COURT
134	1449 SE CORAL WAY
135	1445 SE CORAL WAY
136	1441 SE CORAL WAY
137	1437 SE CORAL WAY

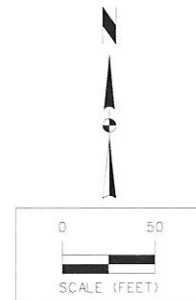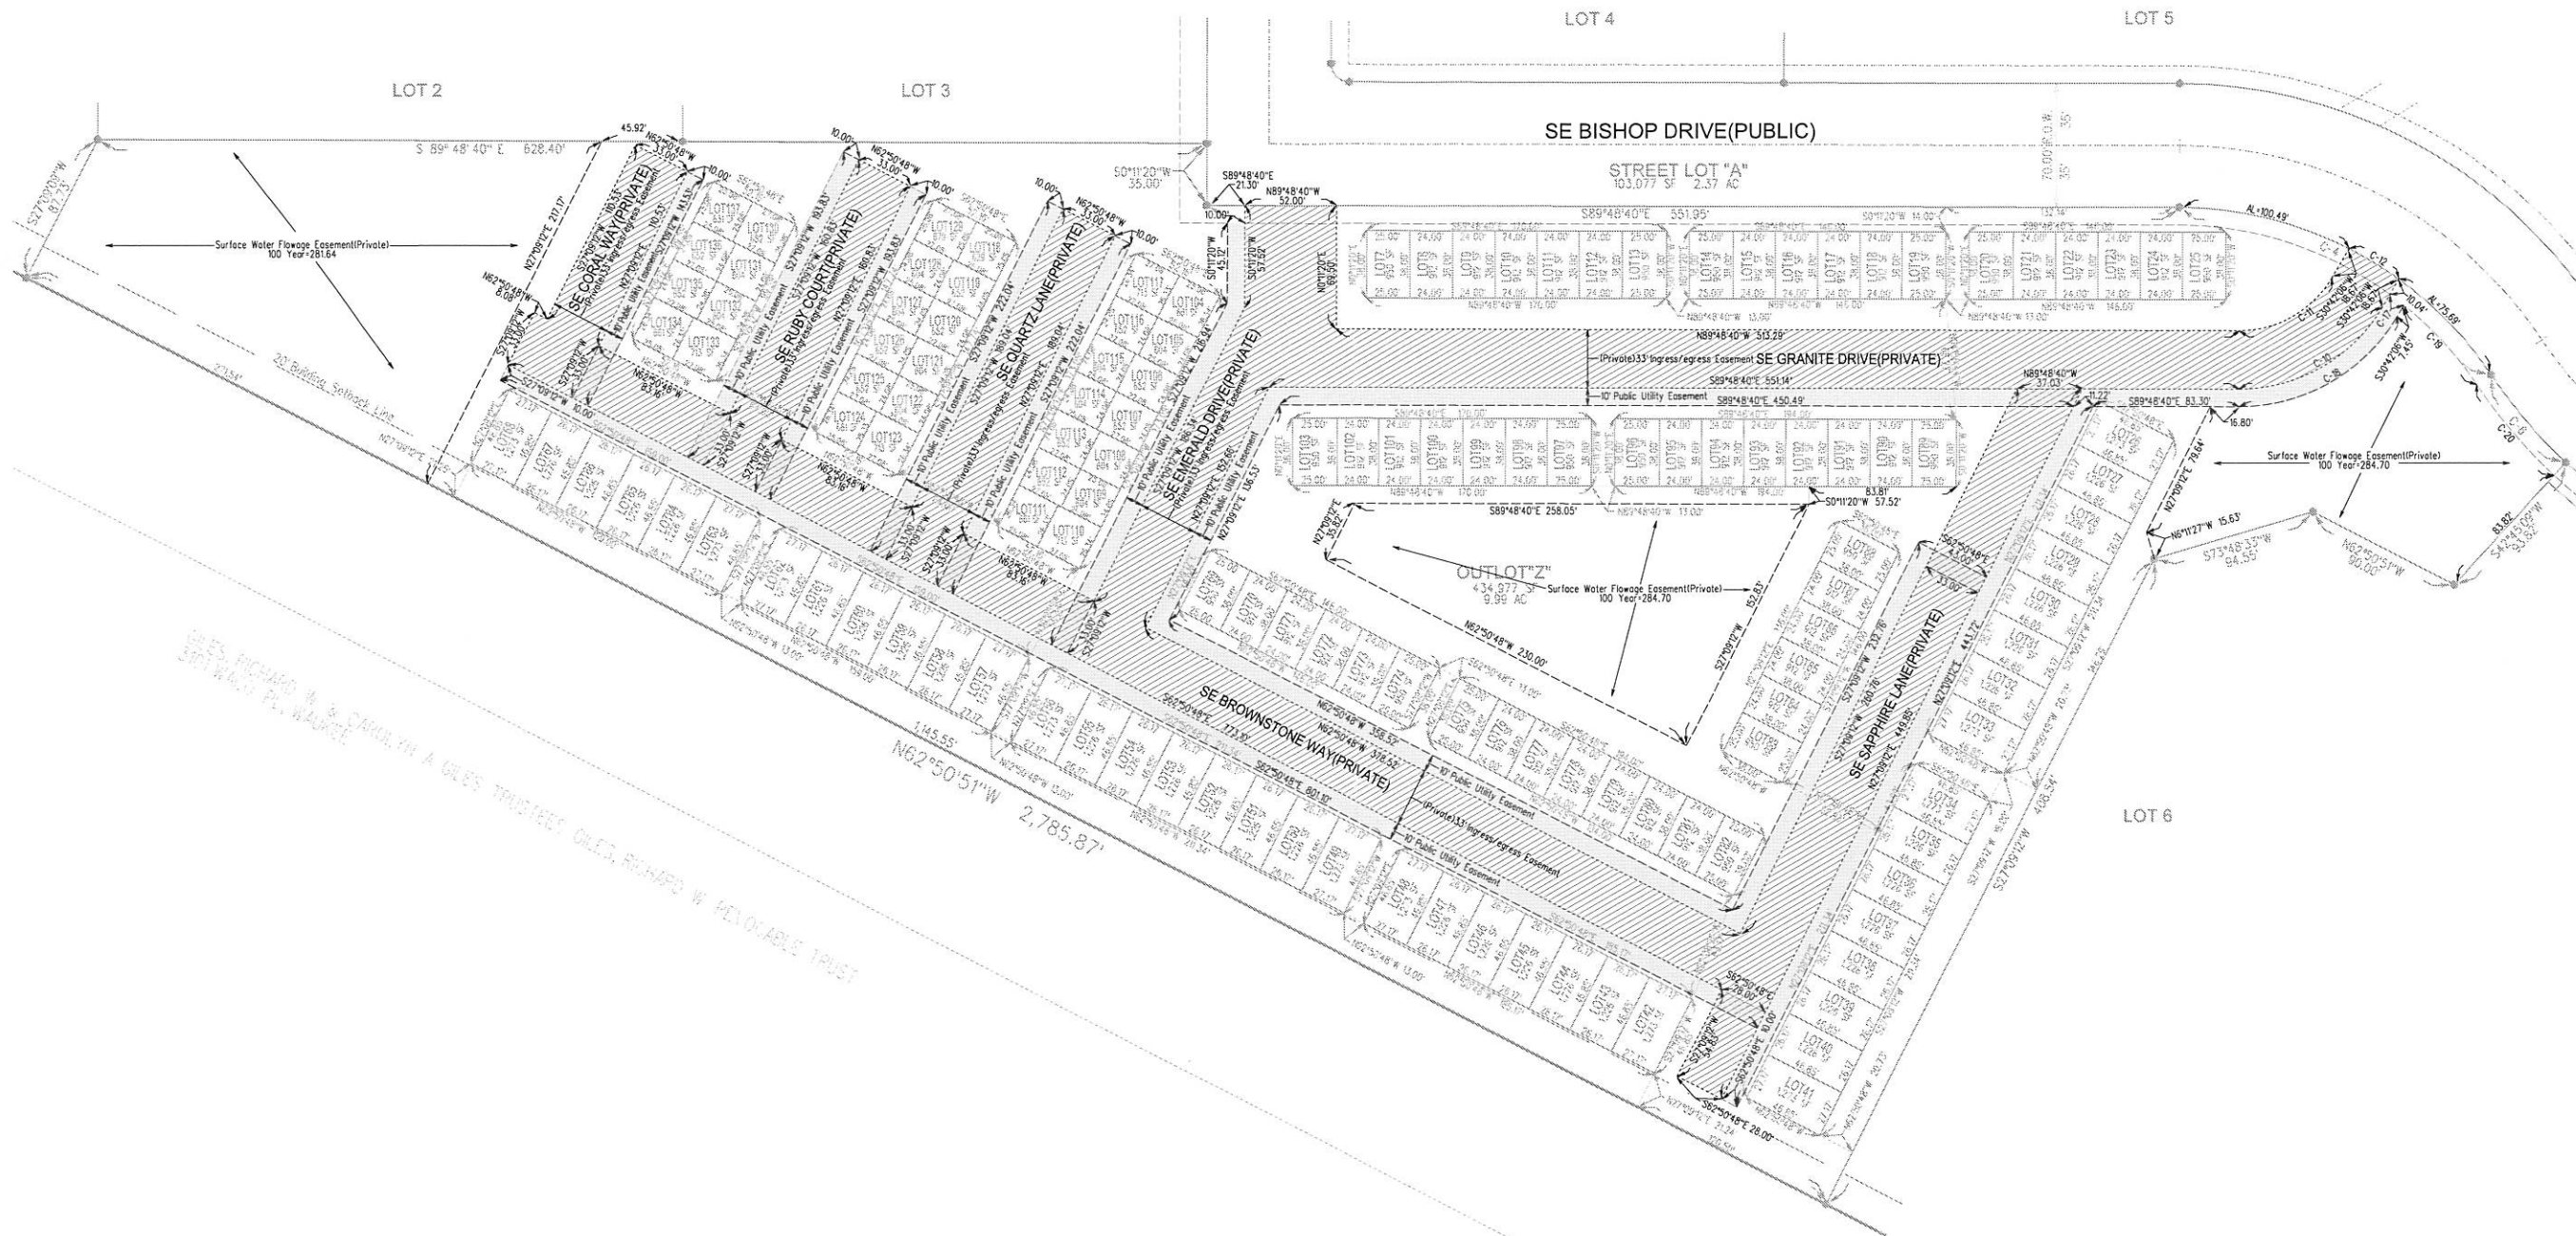

COVE AT KETTLESTONE PLAT 1

FINAL PLAT - OUTLOT "Z" EASEMENTS

SNYDER & ASSOCIATES, INC.

WAUKEE, IA

2727 S.W. SNYDER BLVD.
ANKENY, IOWA 50023
515-964-2020 | www.snyder-associates.com

2	REVISED AS PER CITY COMMENTS		12/23/15	JWM
1	REVISED AS PER CITY COMMENTS		11/10/15	JWM
MARK	REVISION	DATE	BY	
Engineer:	EDC	Checked By:	EDG	Scale: 1"= 50'
Technician:	JWM	Date:	10-20-15	Field Bk:
Project No: 114.1091		Sheet 3 of 3		

Sheet 3 of 3

Book 2015 Page 20833
35 of 35