


INDI RUN PLAT 3

ENGINEER EXHIBIT

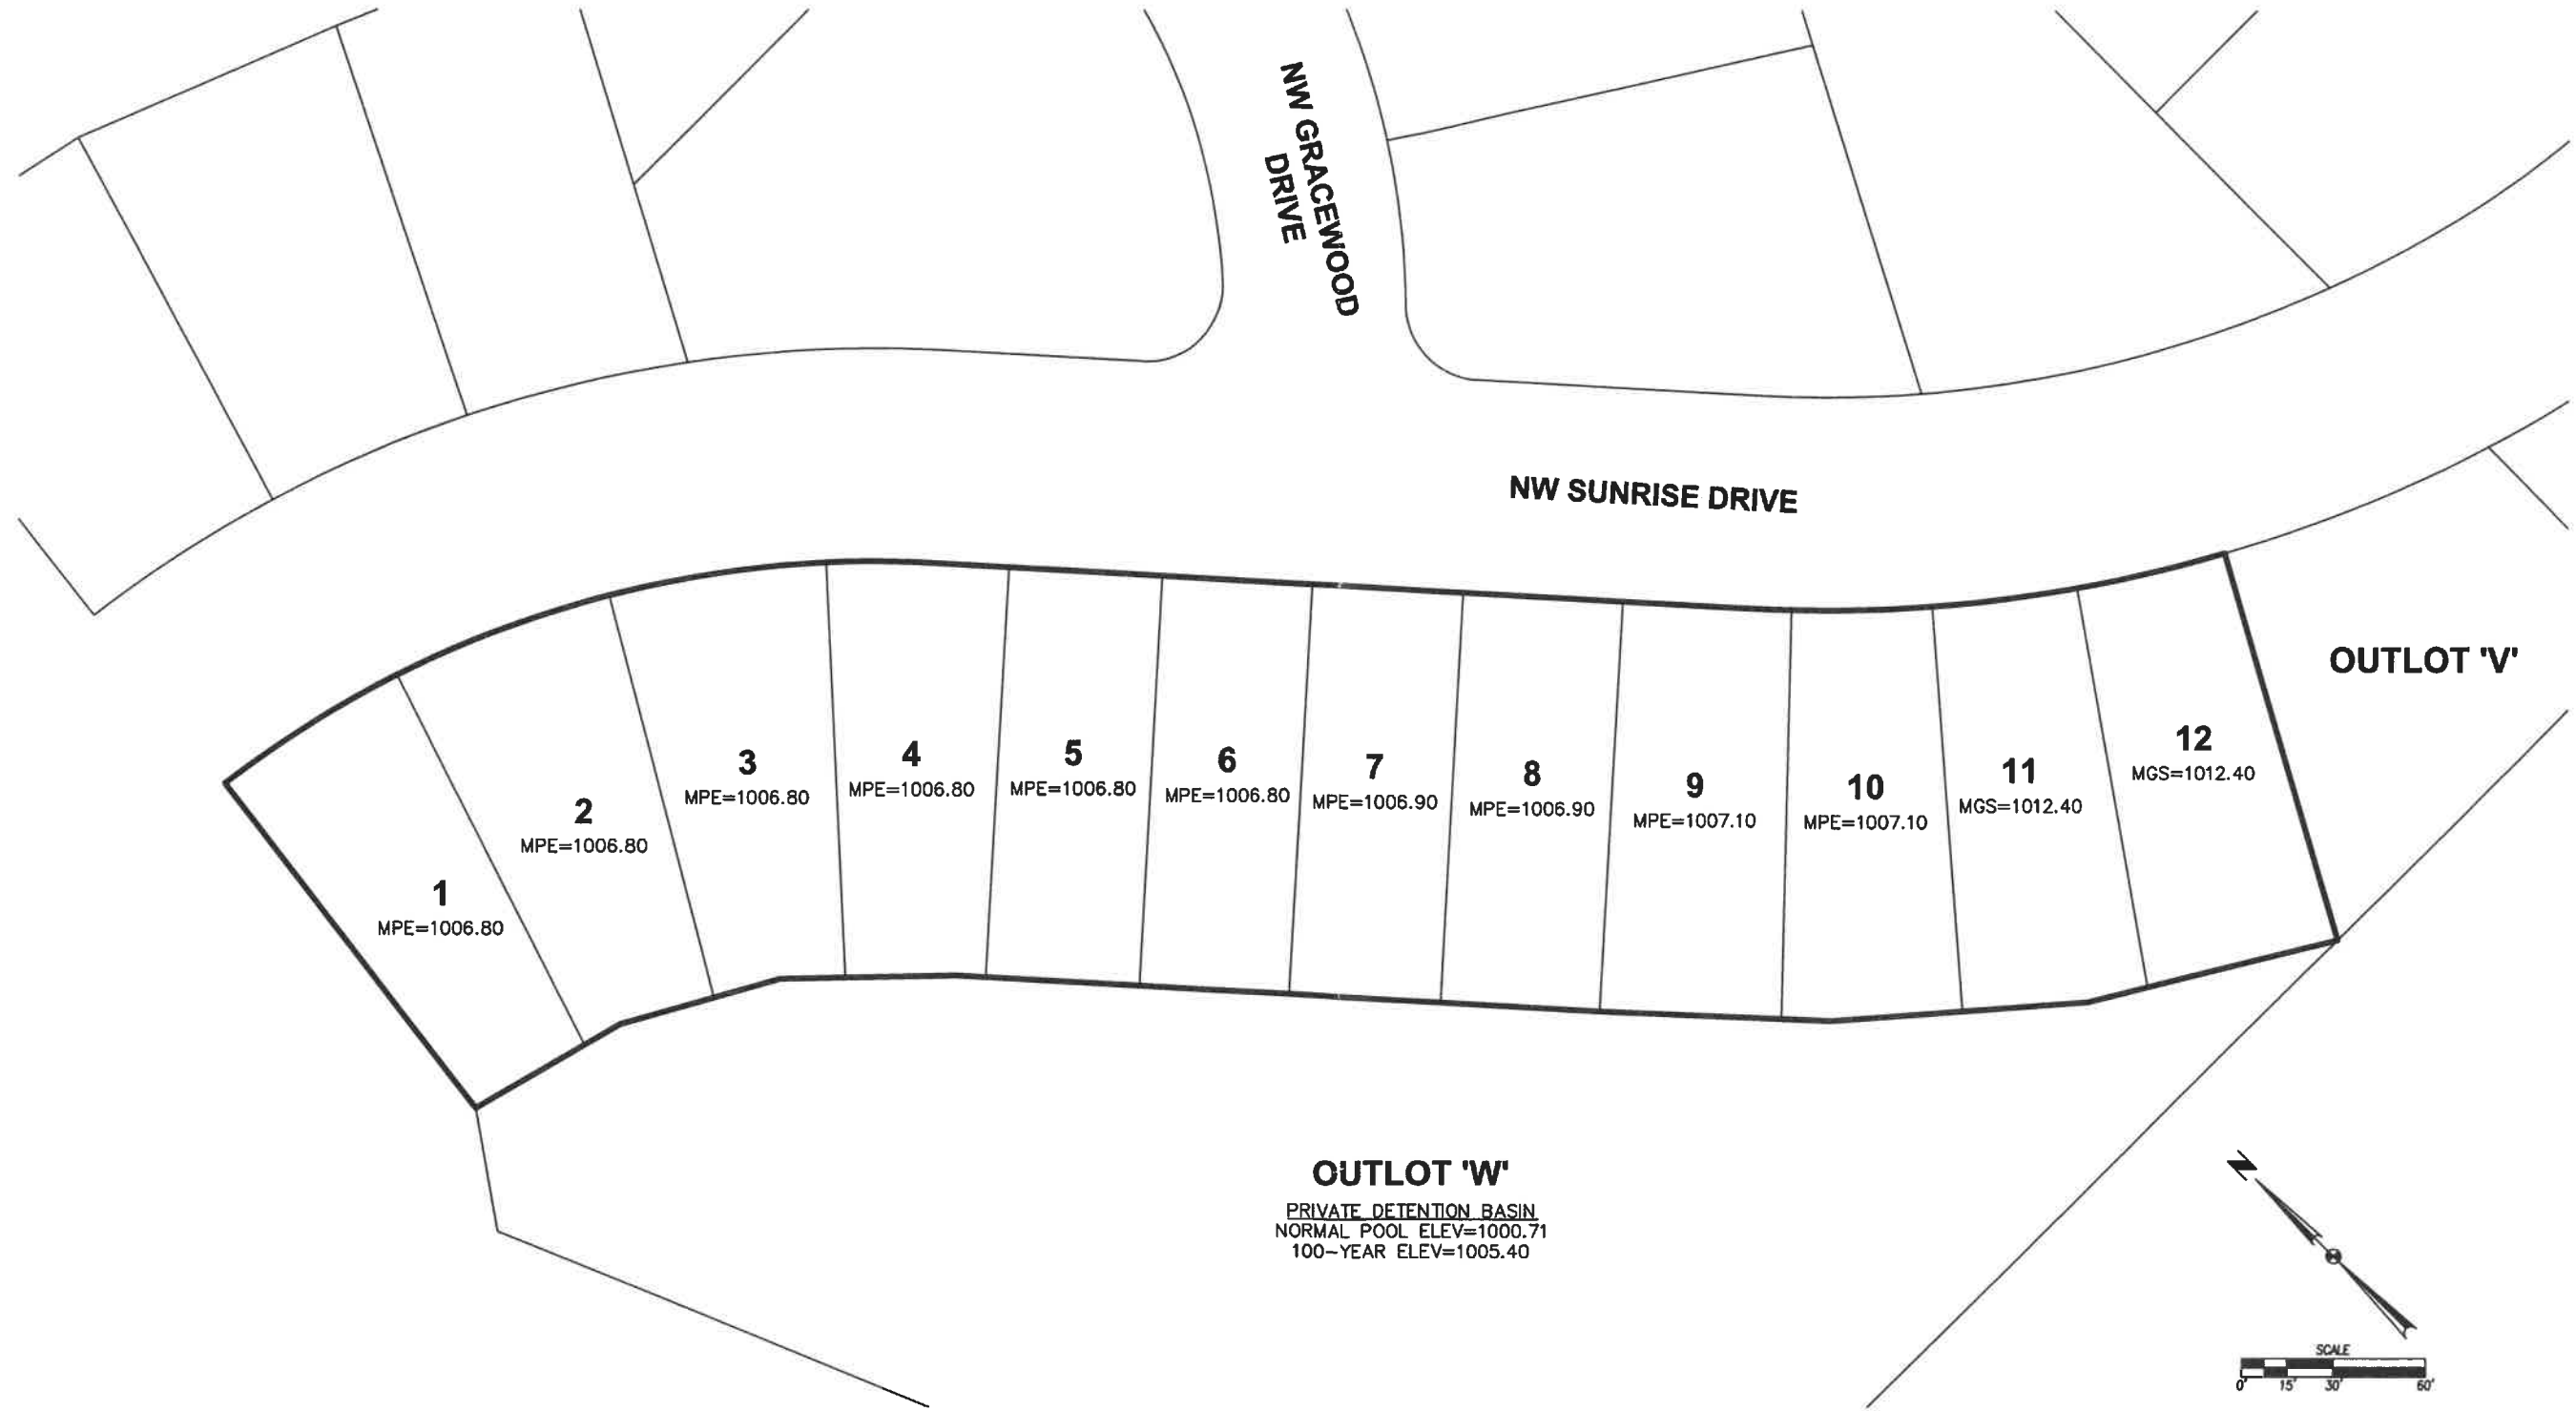

OUTLOT 'W'
 PRIVATE DETENTION BASIN
 NORMAL POOL ELEV=1000.71
 100-YEAR ELEV=1005.40

- NOTE:**
1. REFER TO APPROVED CONSTRUCTION DRAWINGS FOR COMPLETE DESIGN INFORMATION.
 2. REFER TO RECORDED FINAL PLAT FOR SURVEY INFORMATION.
 3. M.G.S. = MINIMUM GRADE AT STRUCTURE
 4. M.P.E. = MINIMUM PROTECTION ELEVATION



I HEREBY CERTIFY THAT THIS ENGINEERING DOCUMENT WAS PREPARED BY ME OR UNDER MY DIRECT PERSONAL SUPERVISION AND THAT I AM A DULY LICENSED PROFESSIONAL ENGINEER UNDER THE LAWS OF THE STATE OF IOWA.

Jeffrey J. Nesvik
 JEFFREY J. NESVIK, P.E.
 DATE: 04/07/2020

MY LICENSE RENEWAL DATE IS DECEMBER 31, 2020
 PAGES OR SHEETS COVERED BY THIS SEAL:
 THIS SHEET

FILE: H:\2019\INDI RUN PLAT 3\INDI RUN PLAT 3 - ENGINEER EXHIBIT.DWG
 PLOTTED: 4/7/2020 11:28 AM
 PLOTTER: HP PLOTTER
 USER: JEFFREY J. NESVIK

DATE	4/7/2020
REVISIONS	
PREPARED	
3405 S.E. CROSSROADS DRIVE, SUITE G GRIMES, IOWA 50111 PHONE: (515) 369-4400 FAX: (515) 369-4410	TECH:
ENGINEER: JUN	
ESA CIVIL DESIGN ADVANTAGE	
WAUKEE, IOWA	
INDI RUN PLAT 3 ENGINEER EXHIBIT	
1 / 1	1908.401