


137- 1 BEDROOM UNITS= 137 STALLS
 35- 2 BEDROOM UNITS= 70 STALLS
 1 STALL PER 5 UNITS= 35 STALLS
 242 TOTAL STALLS REQUIRED

152 SURFACE PARKING STALLS
 90 UNDERGROUND PARKING STALLS
 242 TOTAL STALLS PROVIDED

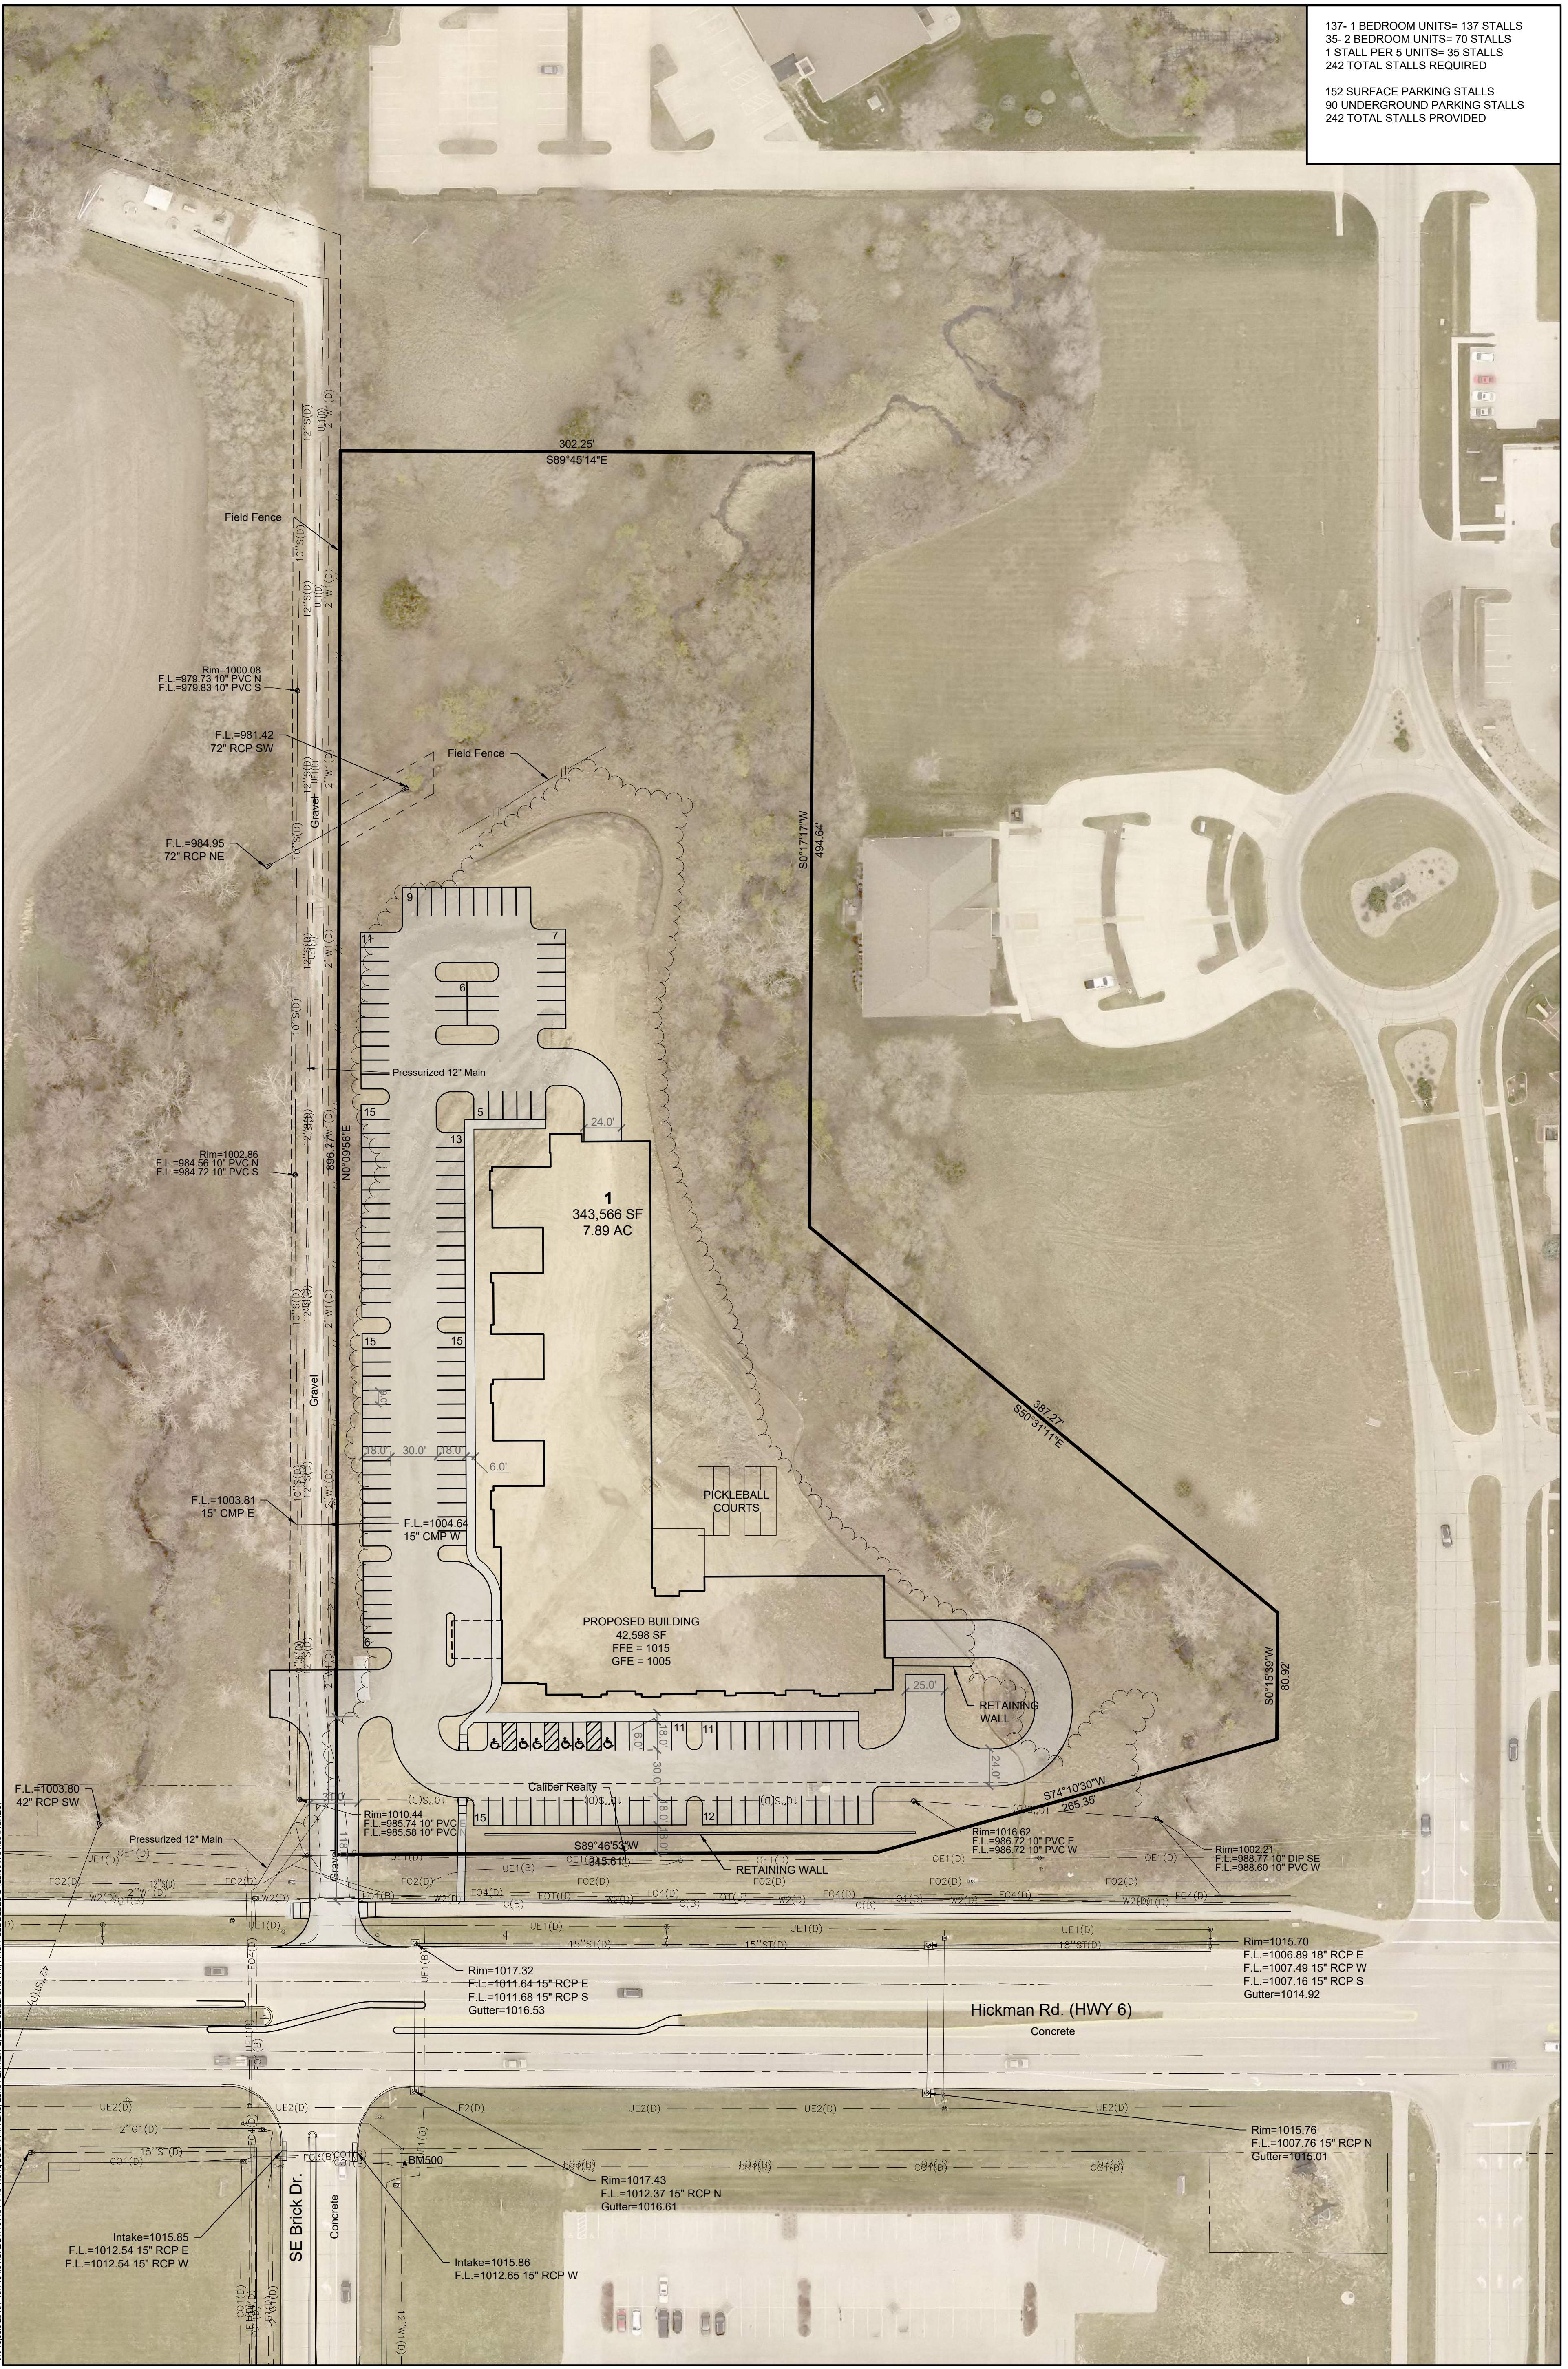

V:\Projects\2018\16116.134\16116134_PRF1.dwg LOGAN MYERS 2/22/2022 9:46 AM ANSI FULL BLEED (22.00 X 34.00 INCHES)