



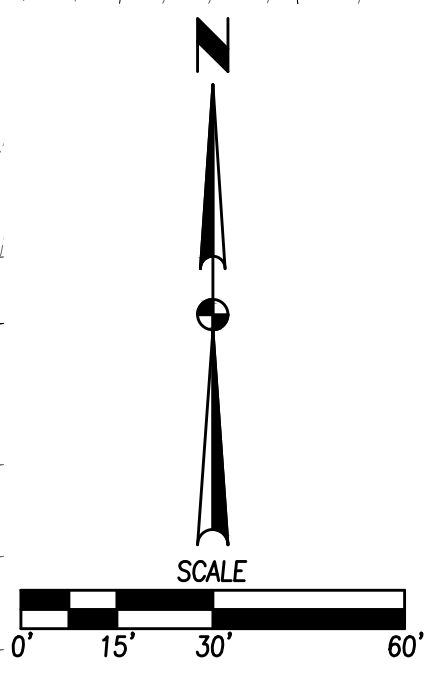

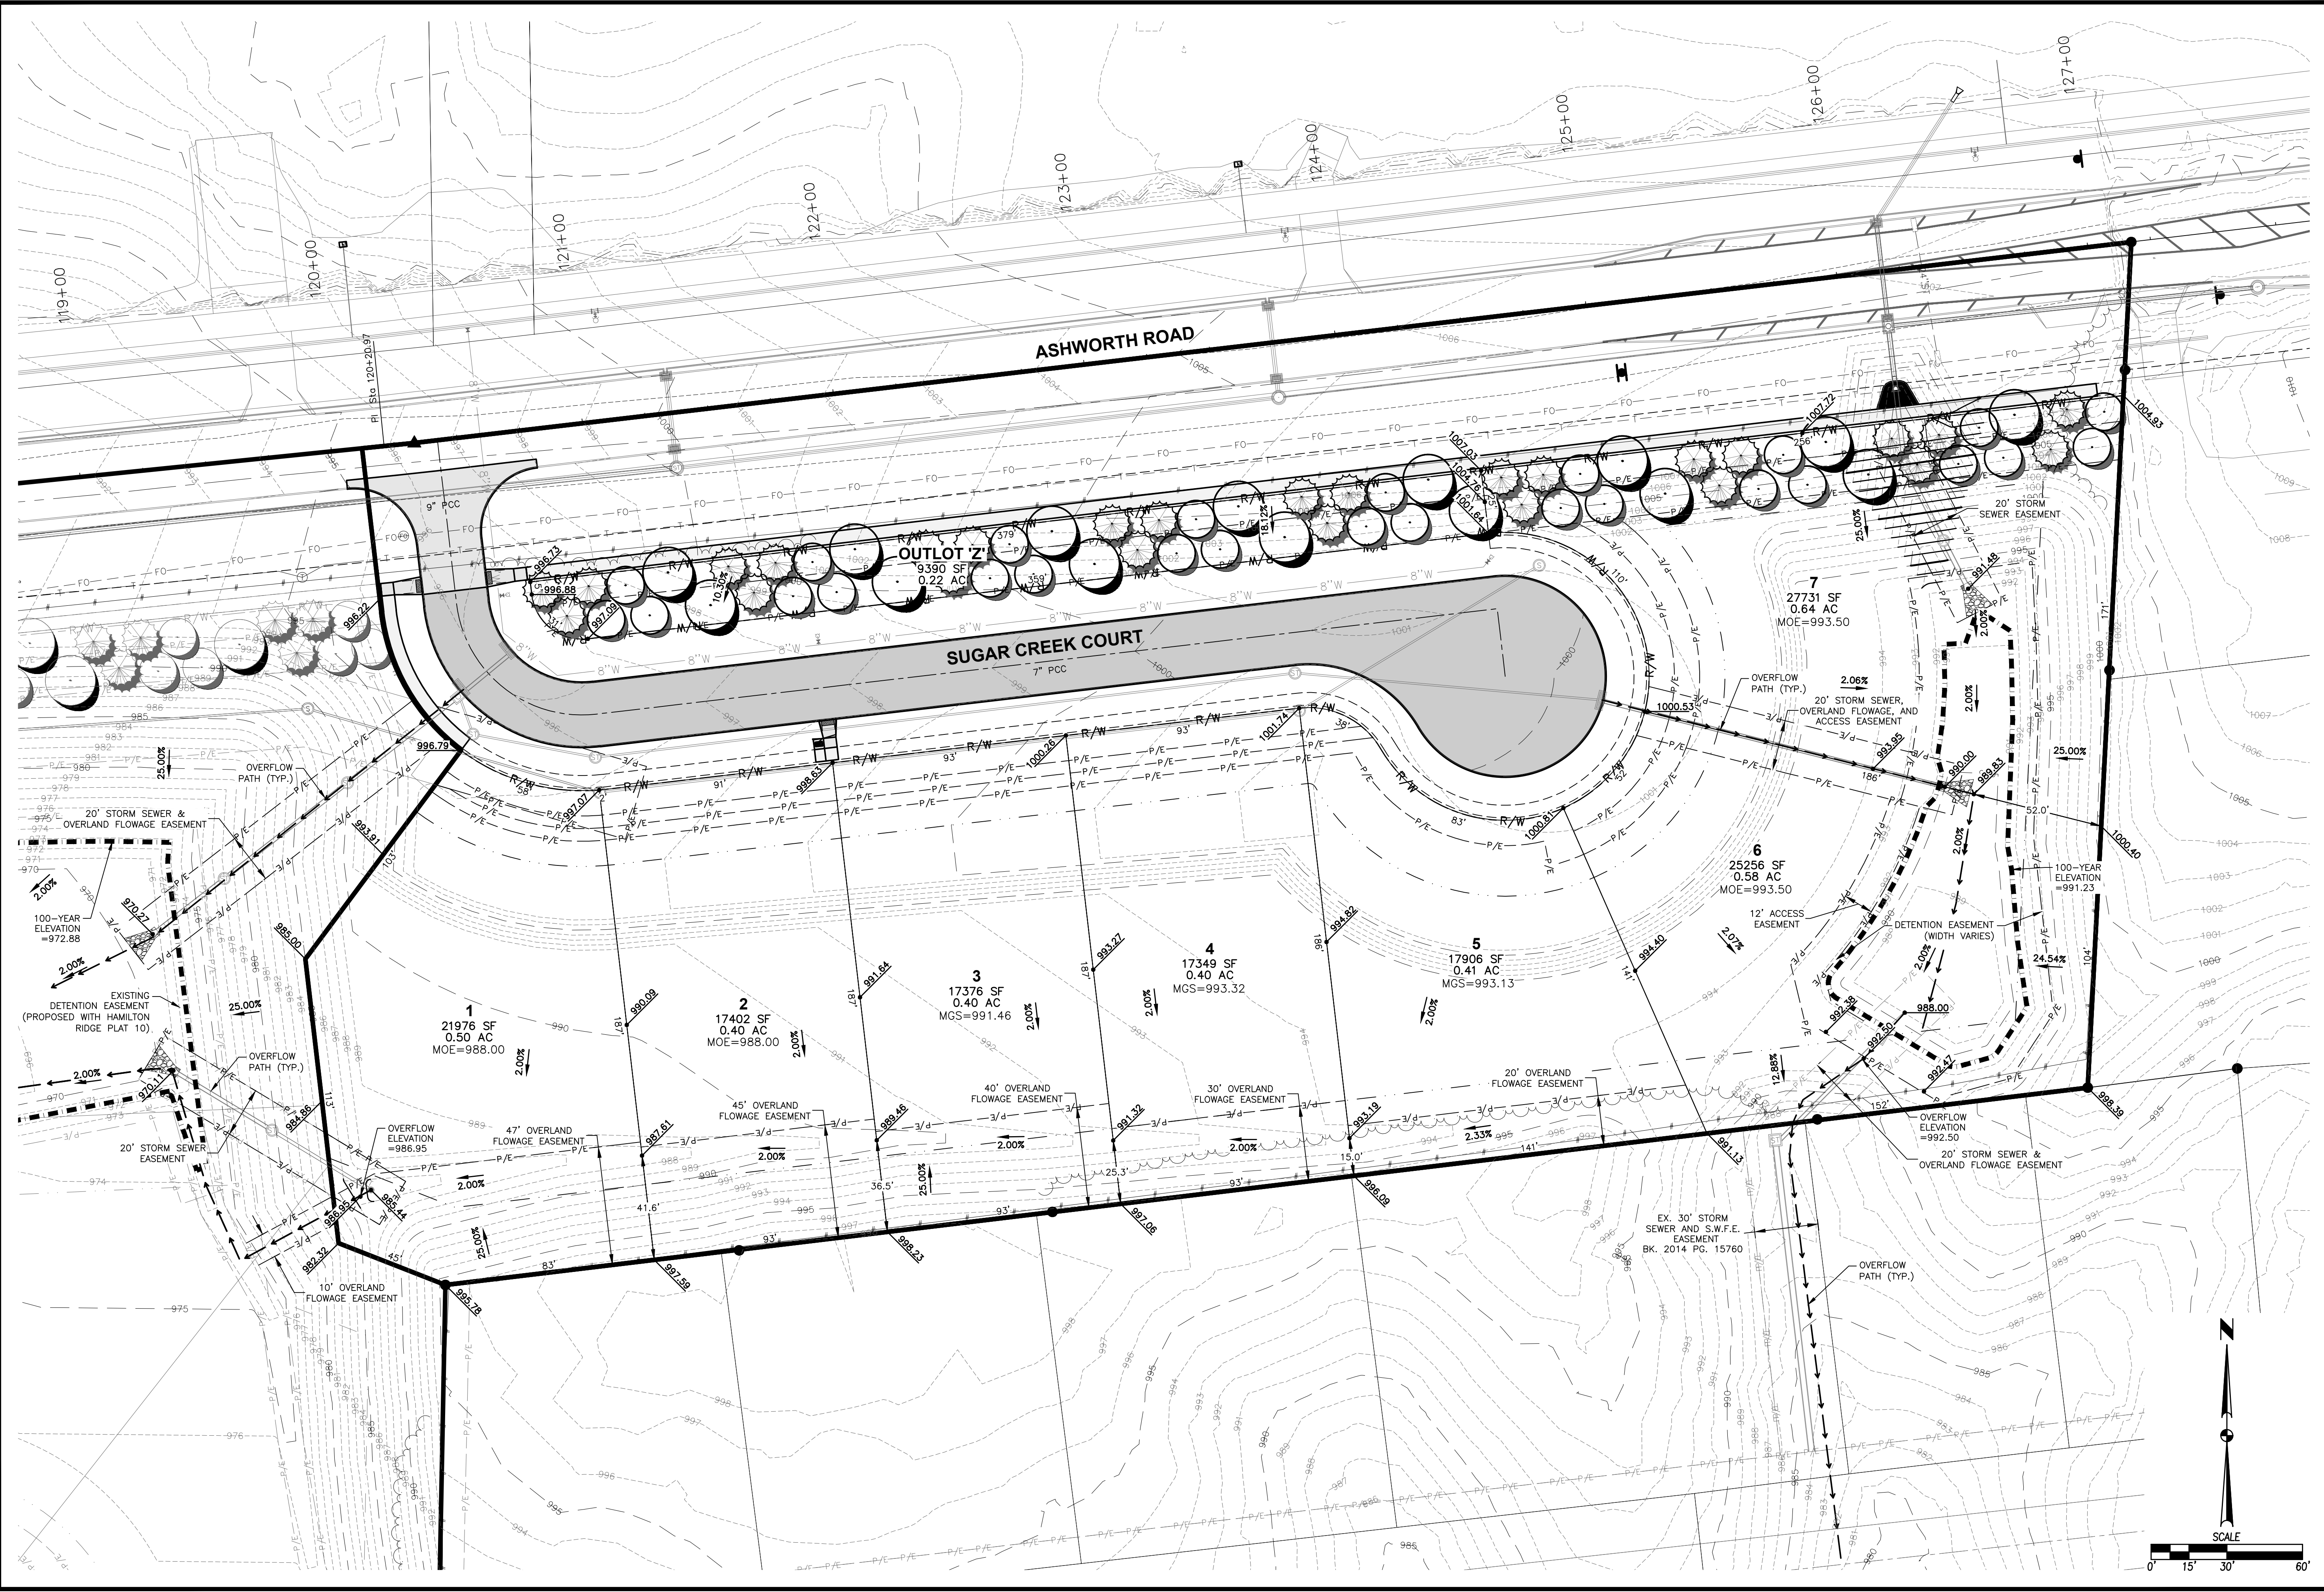

FILE: H:\2022\2202132\2202132-PRELIMINARY PLAT.DWG  
 COMMENT: ENCL.  
 PLOTTED BY: ANTHONY MCCOY  
 PLOTTED ON: 6/14/2022 11:56 AM



	<b>HAMILTON RIDGE PLAT 12</b> <b>PRELIMINARY PLAT</b>	3 / 3 2202.132
	WAUKEE, IOWA CIVIL DESIGN ADVANTAGE	ENGINEER: EKO ENGINEER: GH/JWM

4121 NW URBANDALE DRIVE  
 URBANDALE, IA 50322  
 PHONE: (515) 369-4400

DATE	06/14/2022
REVISIONS	SECOND SUBMITTAL
	FIRST SUBMITTAL

04/27/2022