



ASHLEY ACRES PLAT 3 FINAL PLAT

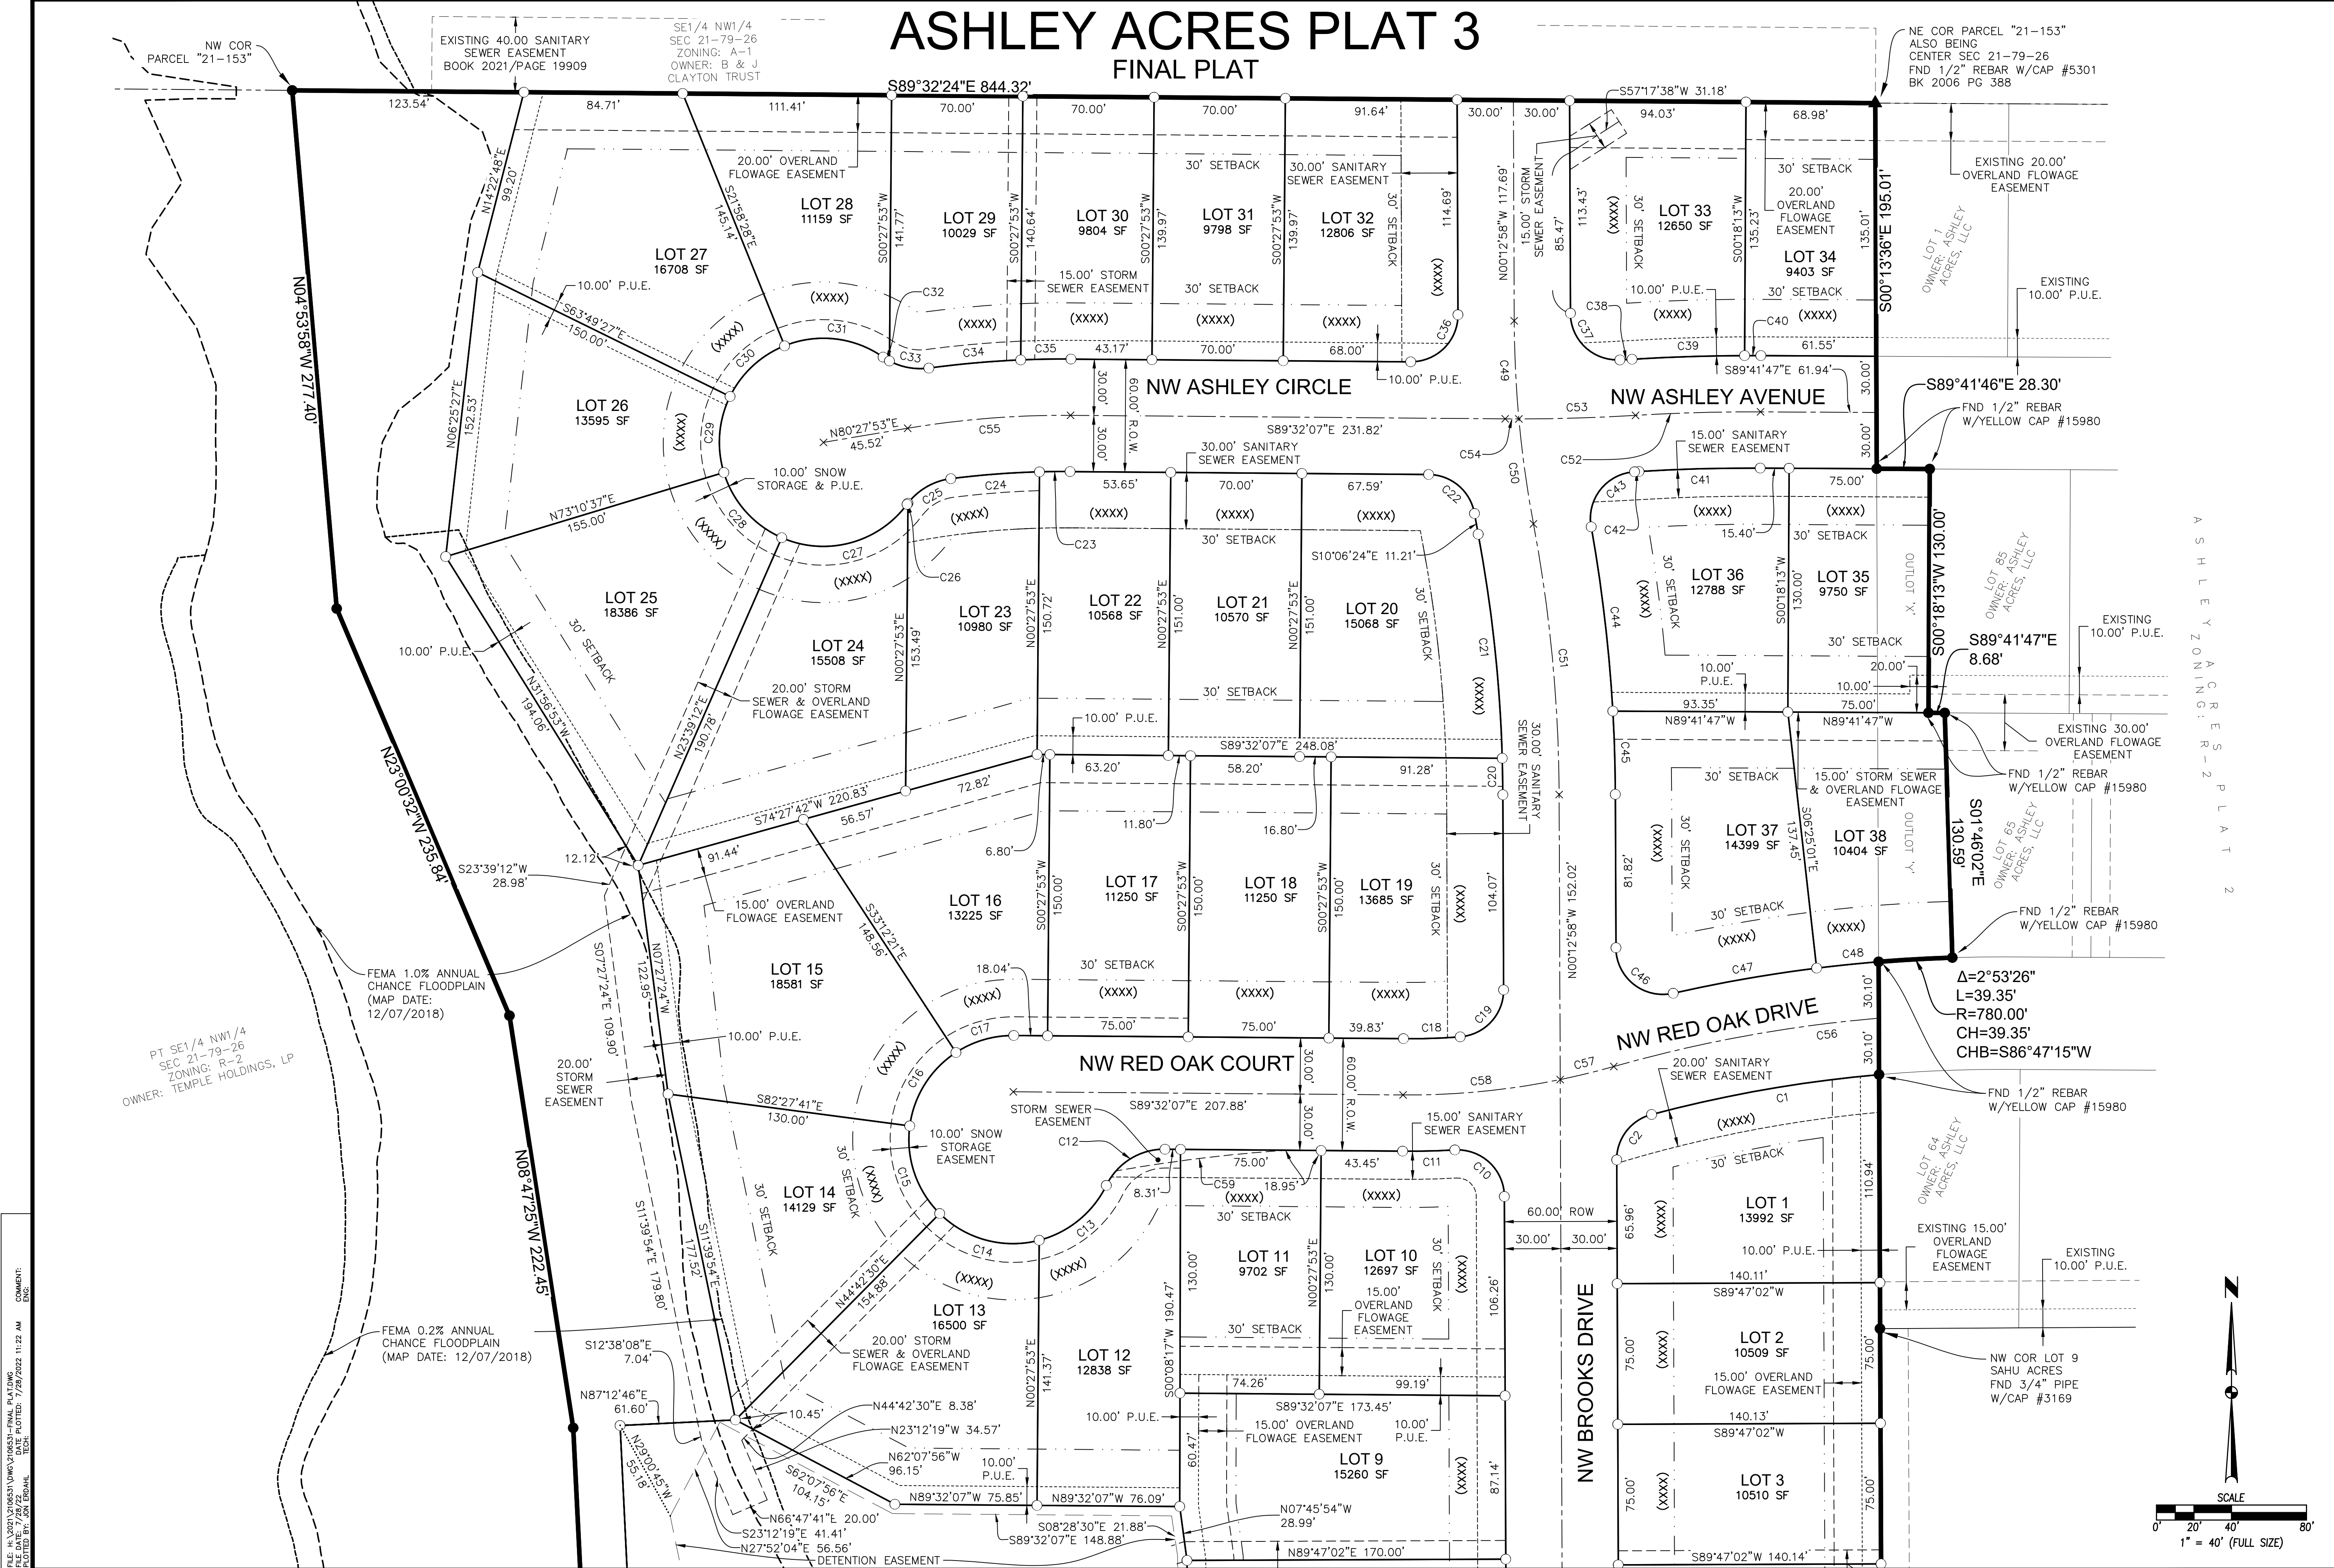


FILE: H:\2021\106531\106531-FINAL PLATING
 DATE: 7/28/2022 11:22 AM
 PLOTTED BY: CDM ERDAHL
 COMMENT: ENCL

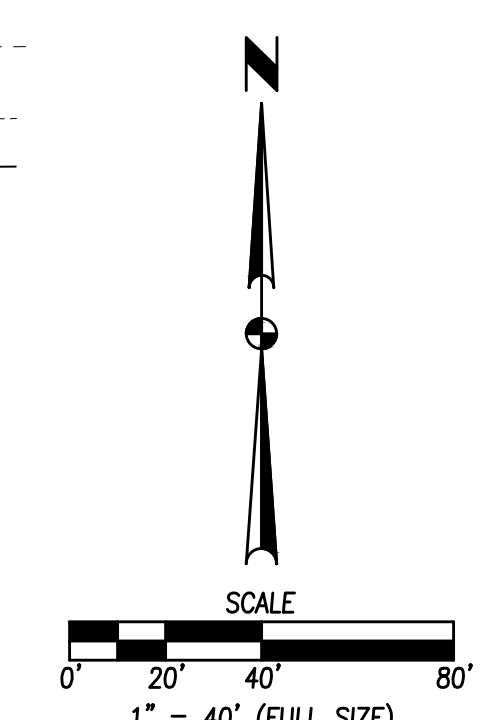

DATE	REVISIONS

4121 NW URBANDALE DRIVE
 URBANDALE, IA 50322
 PHONE: (515) 369-4400

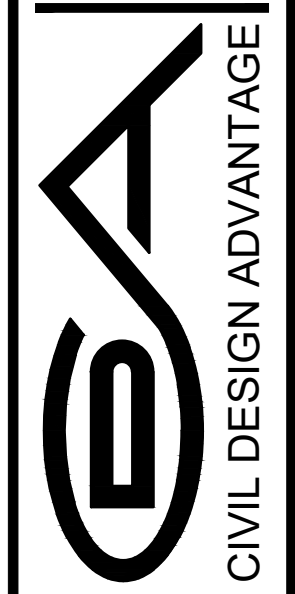

WAUKEE, IOWA

ASHLEY ACRES PLAT 3 FINAL PLAT

2
3
2106.531

DATE	REVISIONS

TECH: REVIEW:
 ENGINEER:

ASHLEY ACRES PLAT 2

ENGINEER:

TECH: REVIEW:

2106.531

