



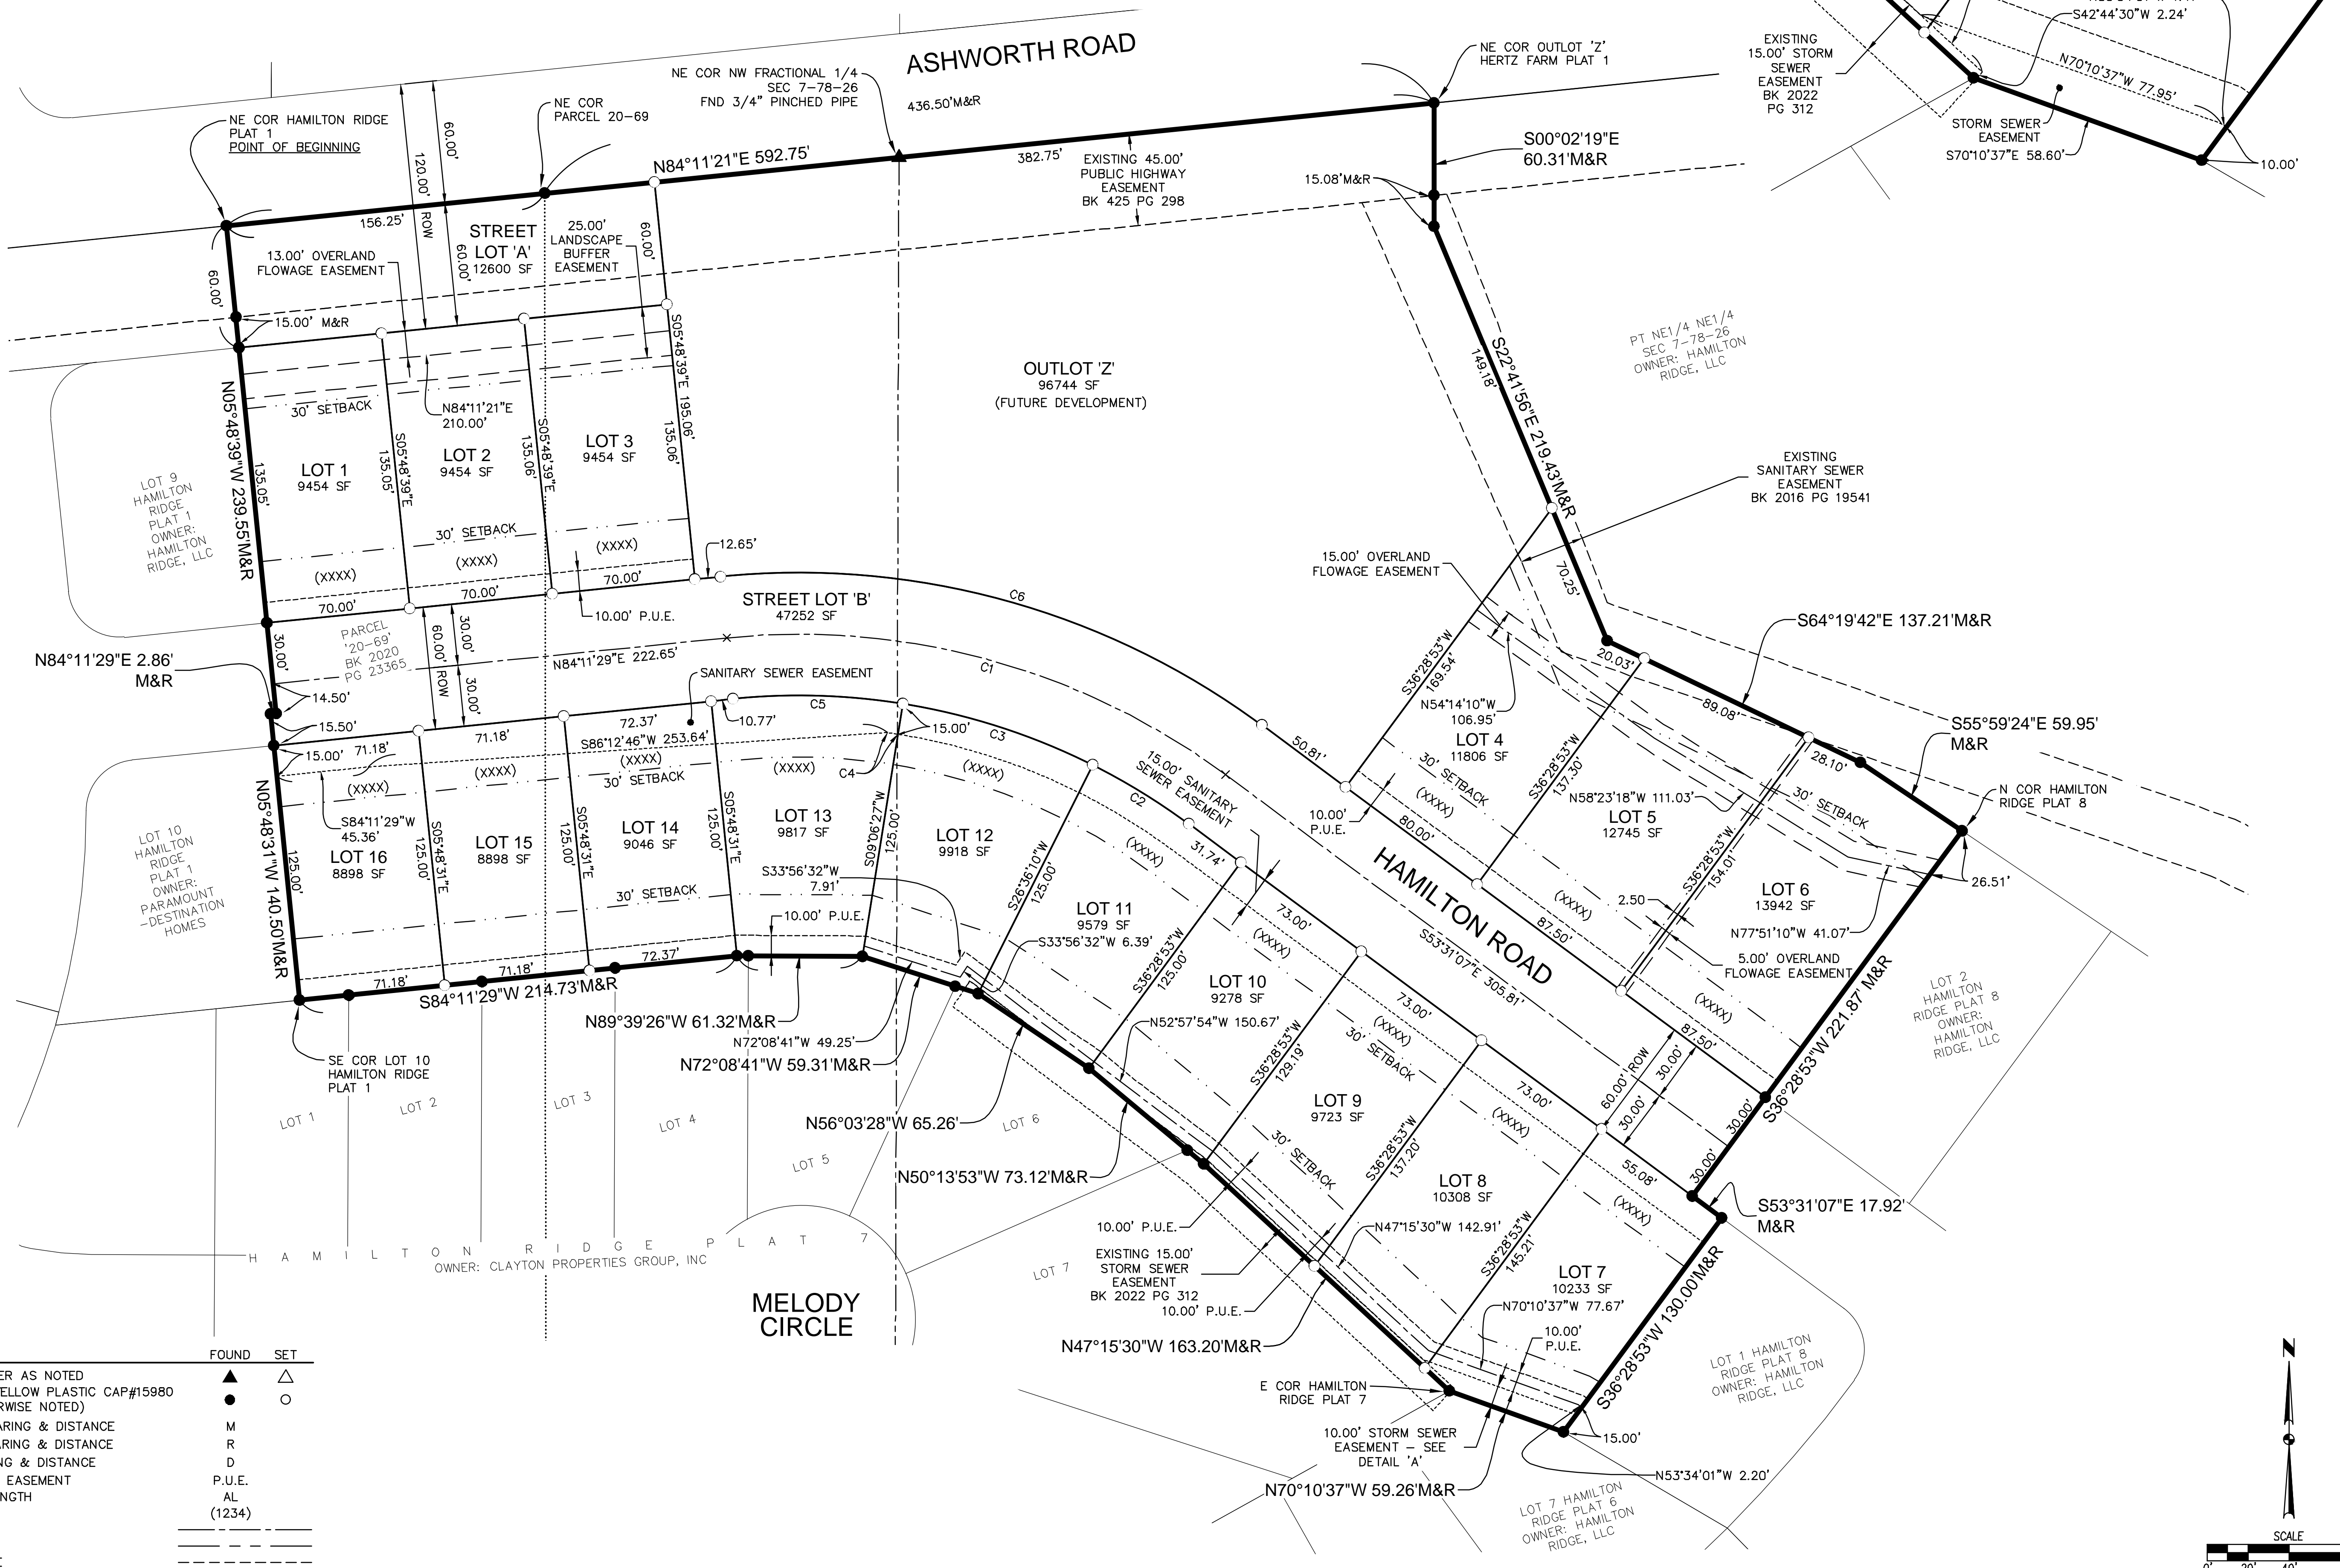

# HAMILTON RIDGE PLAT 9

FINAL PLAT

DETAIL 'A'

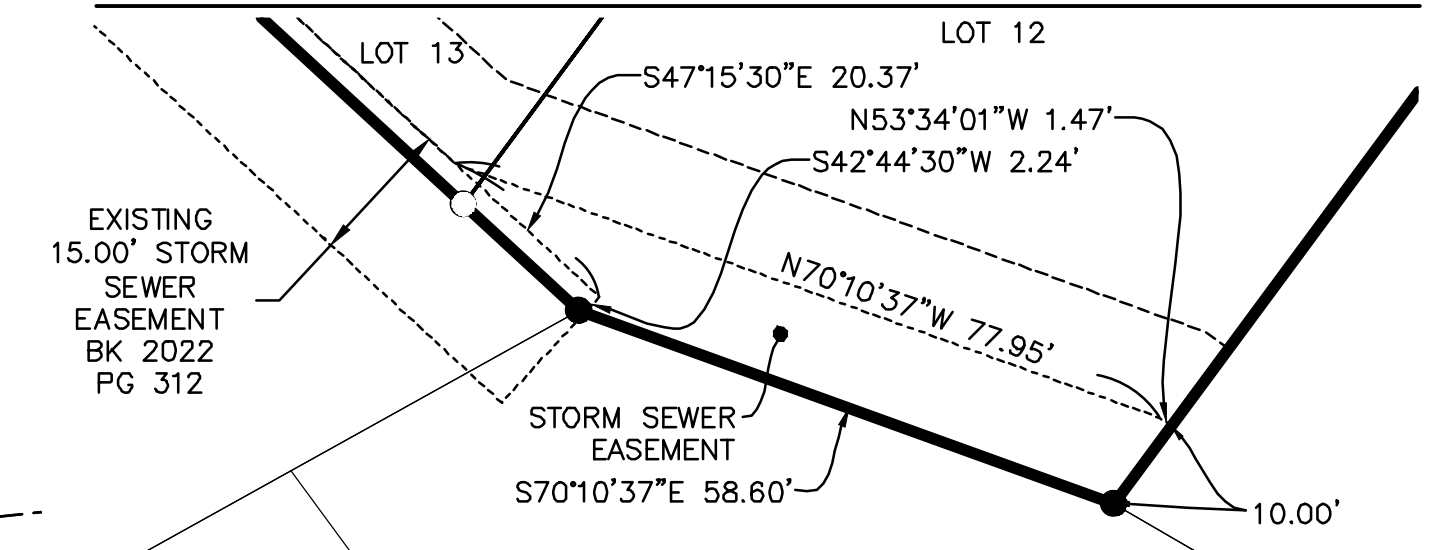


FILE: H:\2024\111824\111824-FINAL PLAT NEWDWS  
 DRAWN BY: J. LEWIS  
 CHECKED BY: J. LEWIS  
 DATE: 11/29/2024 3:17 PM

**LEGEND**

FOUND	SET
●	△
▲	○
M	M
R	R
D	D
P.U.E.	P.U.E.
AL	AL
(1234)	(1234)
—	—
---	---
---	---
---	---
---	---

SECTION CORNER AS NOTED  
 1/2" REBAR, YELLOW PLASTIC CAP#15980  
 (UNLESS OTHERWISE NOTED)  
 MEASURED BEARING & DISTANCE  
 RECORDED BEARING & DISTANCE  
 DEEDED BEARING & DISTANCE  
 PUBLIC UTILITY EASEMENT  
 CURVE ARC LENGTH  
 LOT ADDRESS  
 CENTERLINE  
 SECTION LINE  
 EASEMENT LINE  
 BUILDING SETBACK LINE  
 PLAT BOUNDARY

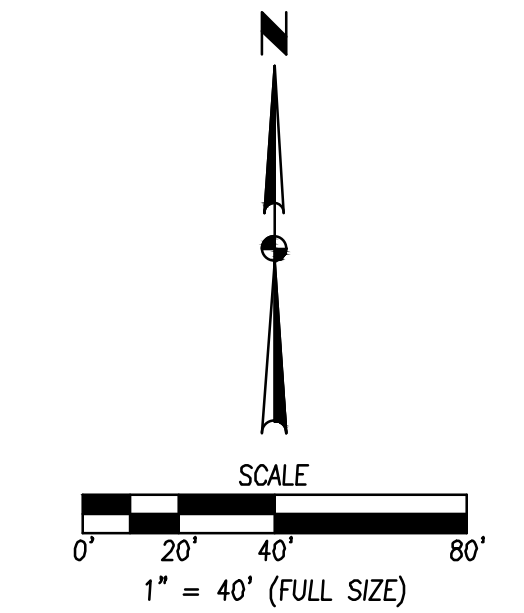

DATE		REVISIONS		TECH:		ENGINEER:		REVIEW:	

**CIVIL DESIGN ADVANTAGE**

**HAMILTON RIDGE PLAT 9**

**FINAL PLAT**

4121 NW URBANDALE DRIVE  
 URBANDALE, IOWA 50322  
 PHONE: (515) 369-4400

WAUKEE, IOWA

**2** / **2**

2111.924