


REMINGTON POINTE PLAT 2

FINAL PLAT

LEGEND

FOUND	SET
▲	△
●	○
(M)	(R)
(D)	(D)
P.U.E.	P.U.E.
AL	AL
(1234)	(1234)

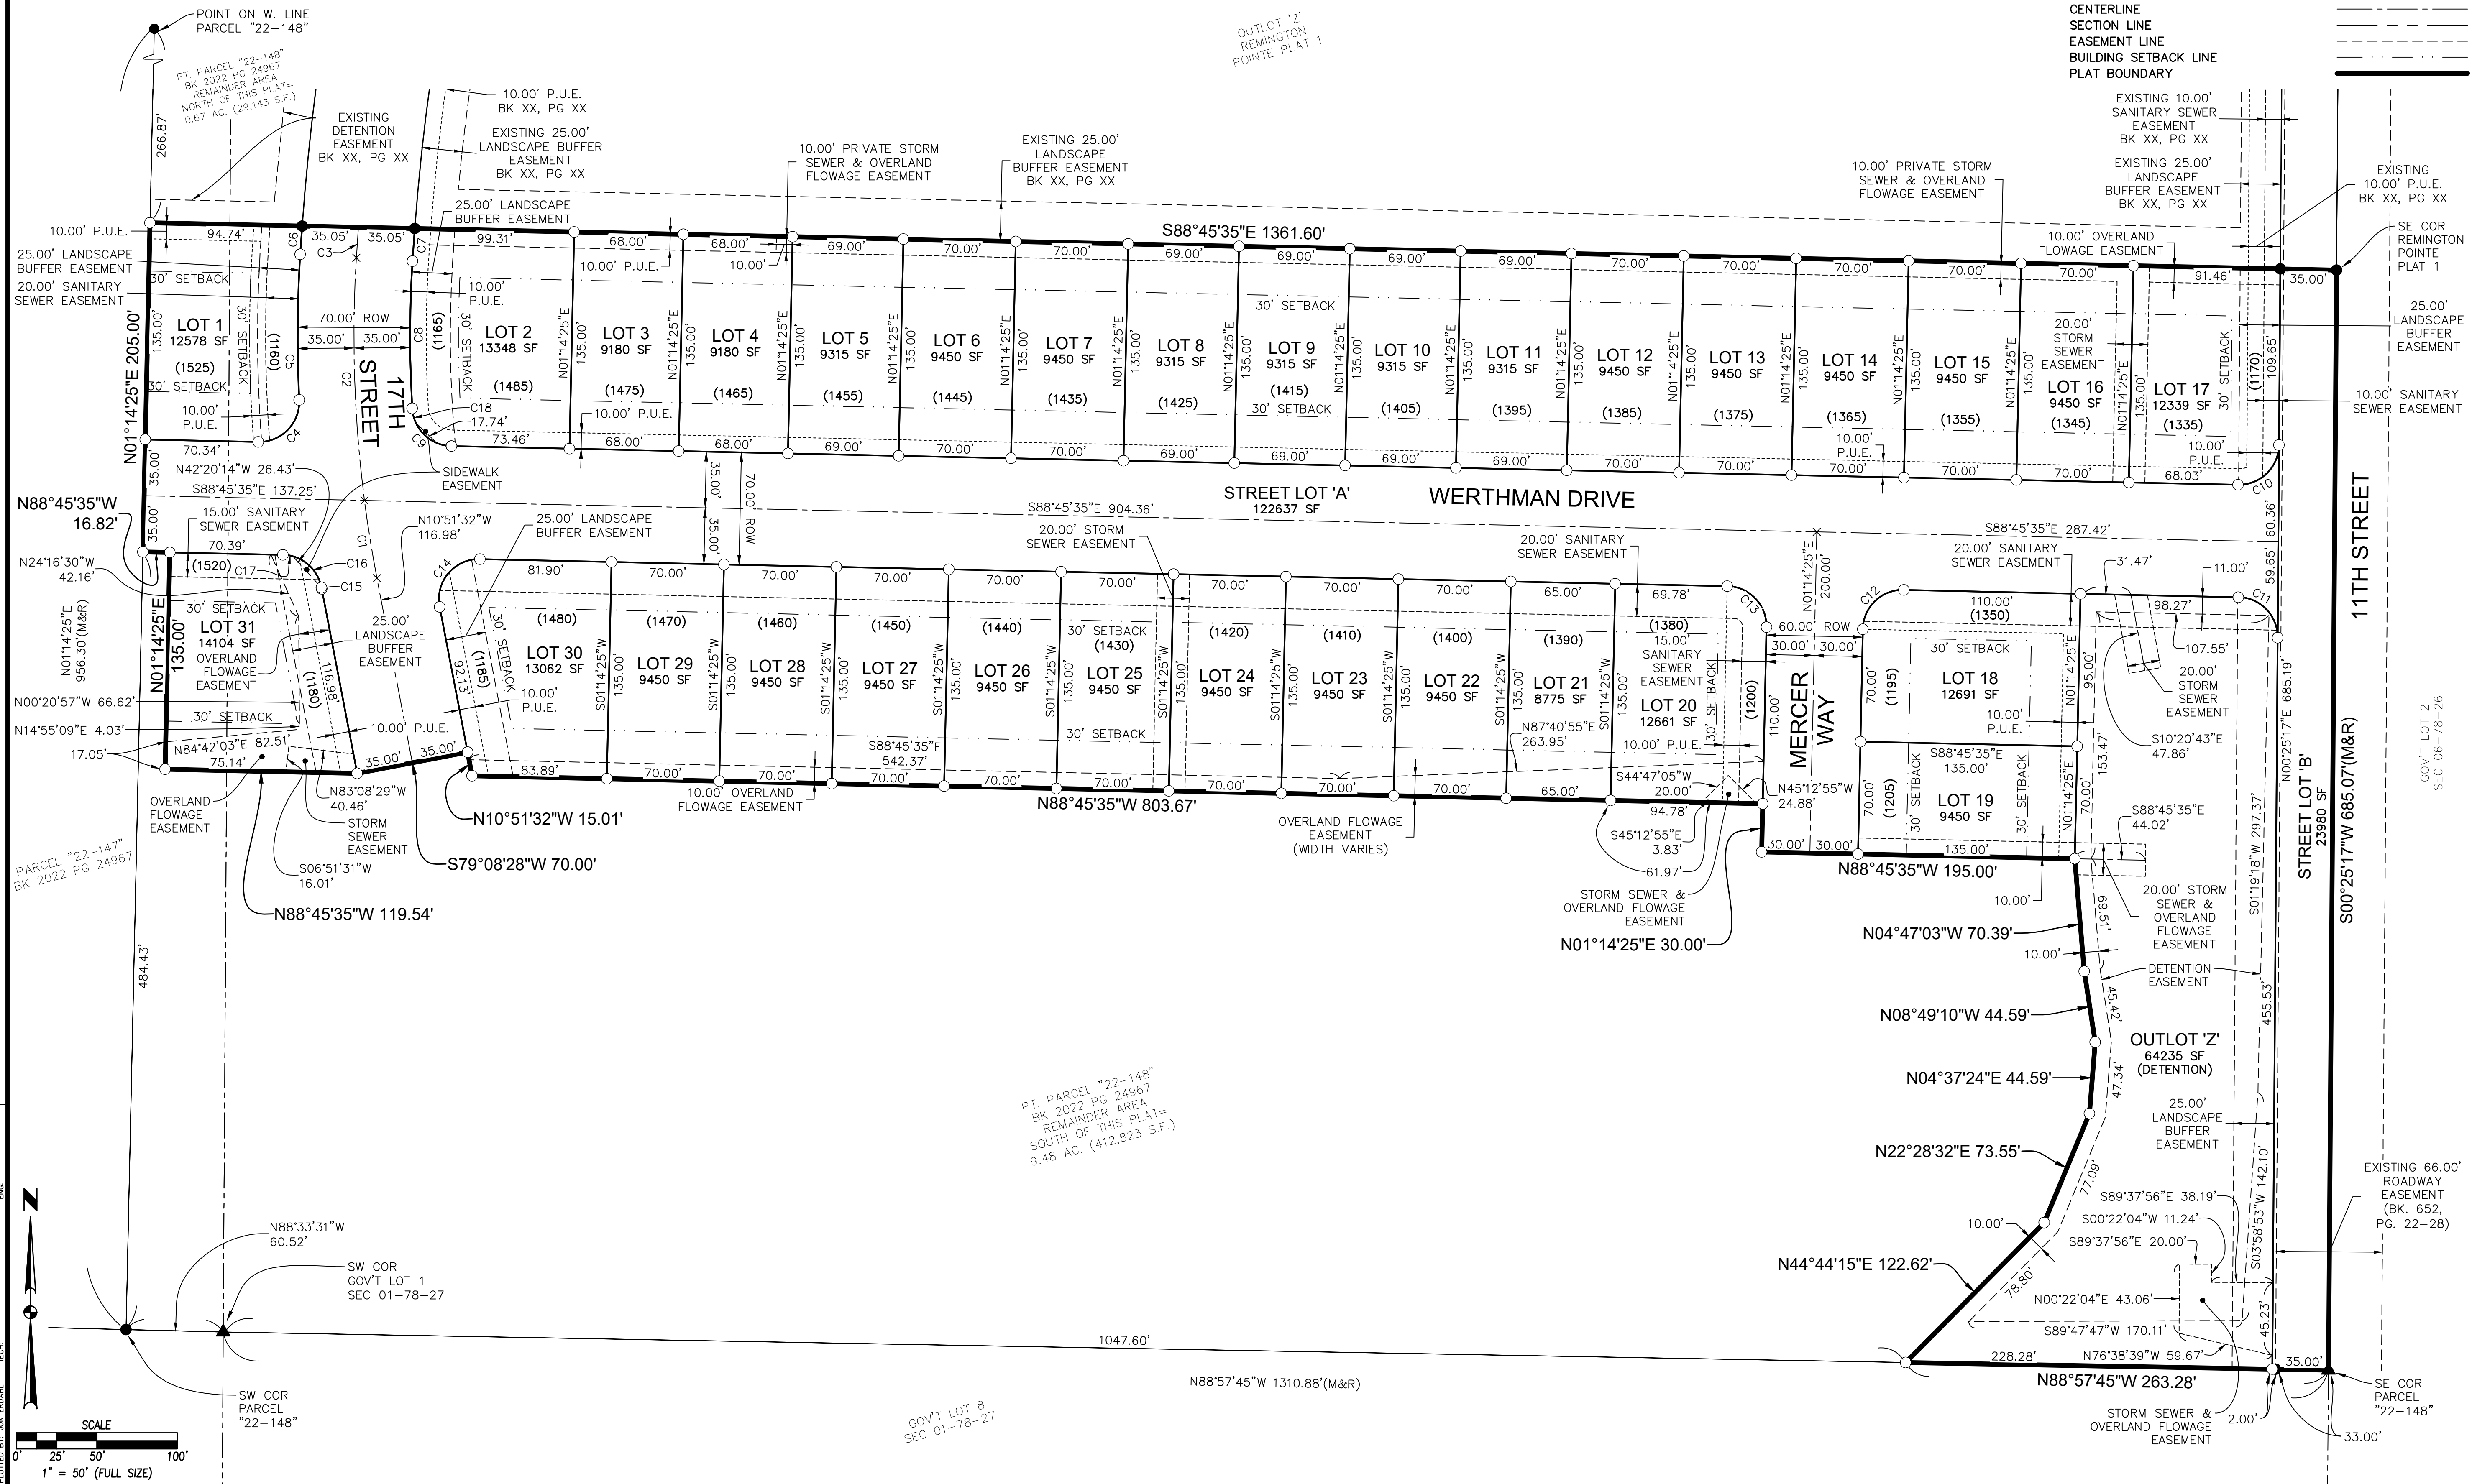

DATE	REVISIONS
08/14/23	
07/18/23	

ENGINEER	TECH	REVIEW



4121 NW URBANDALE DRIVE
URBANDALE, IA 50322
PHONE: (515) 369-4400

REMINGTON POINTE PLAT 2

FINAL PLAT