
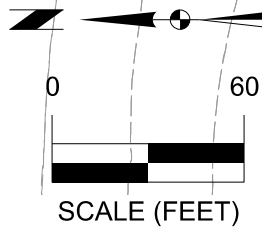


OpenRoadsDesigner_SAA V:\Projects\2023\1230134_01\CADD\1230134_PRLT_GROUNDING AND LANDSCAPE_PLAN.dgn 8/10/2023 10:25 PM Default 160 V:\ReelLibrary\CADDStandards\Bentley\Organization\Civil\SAAS_Standards\10_121_0A_Pen_Tablet.dwg.tbl V:\ReelLibrary\CADDStandards\Bentley\Organization\Civil\SAAS_Standards\10_121_0A_Pen_Tablet.dwg.tbl

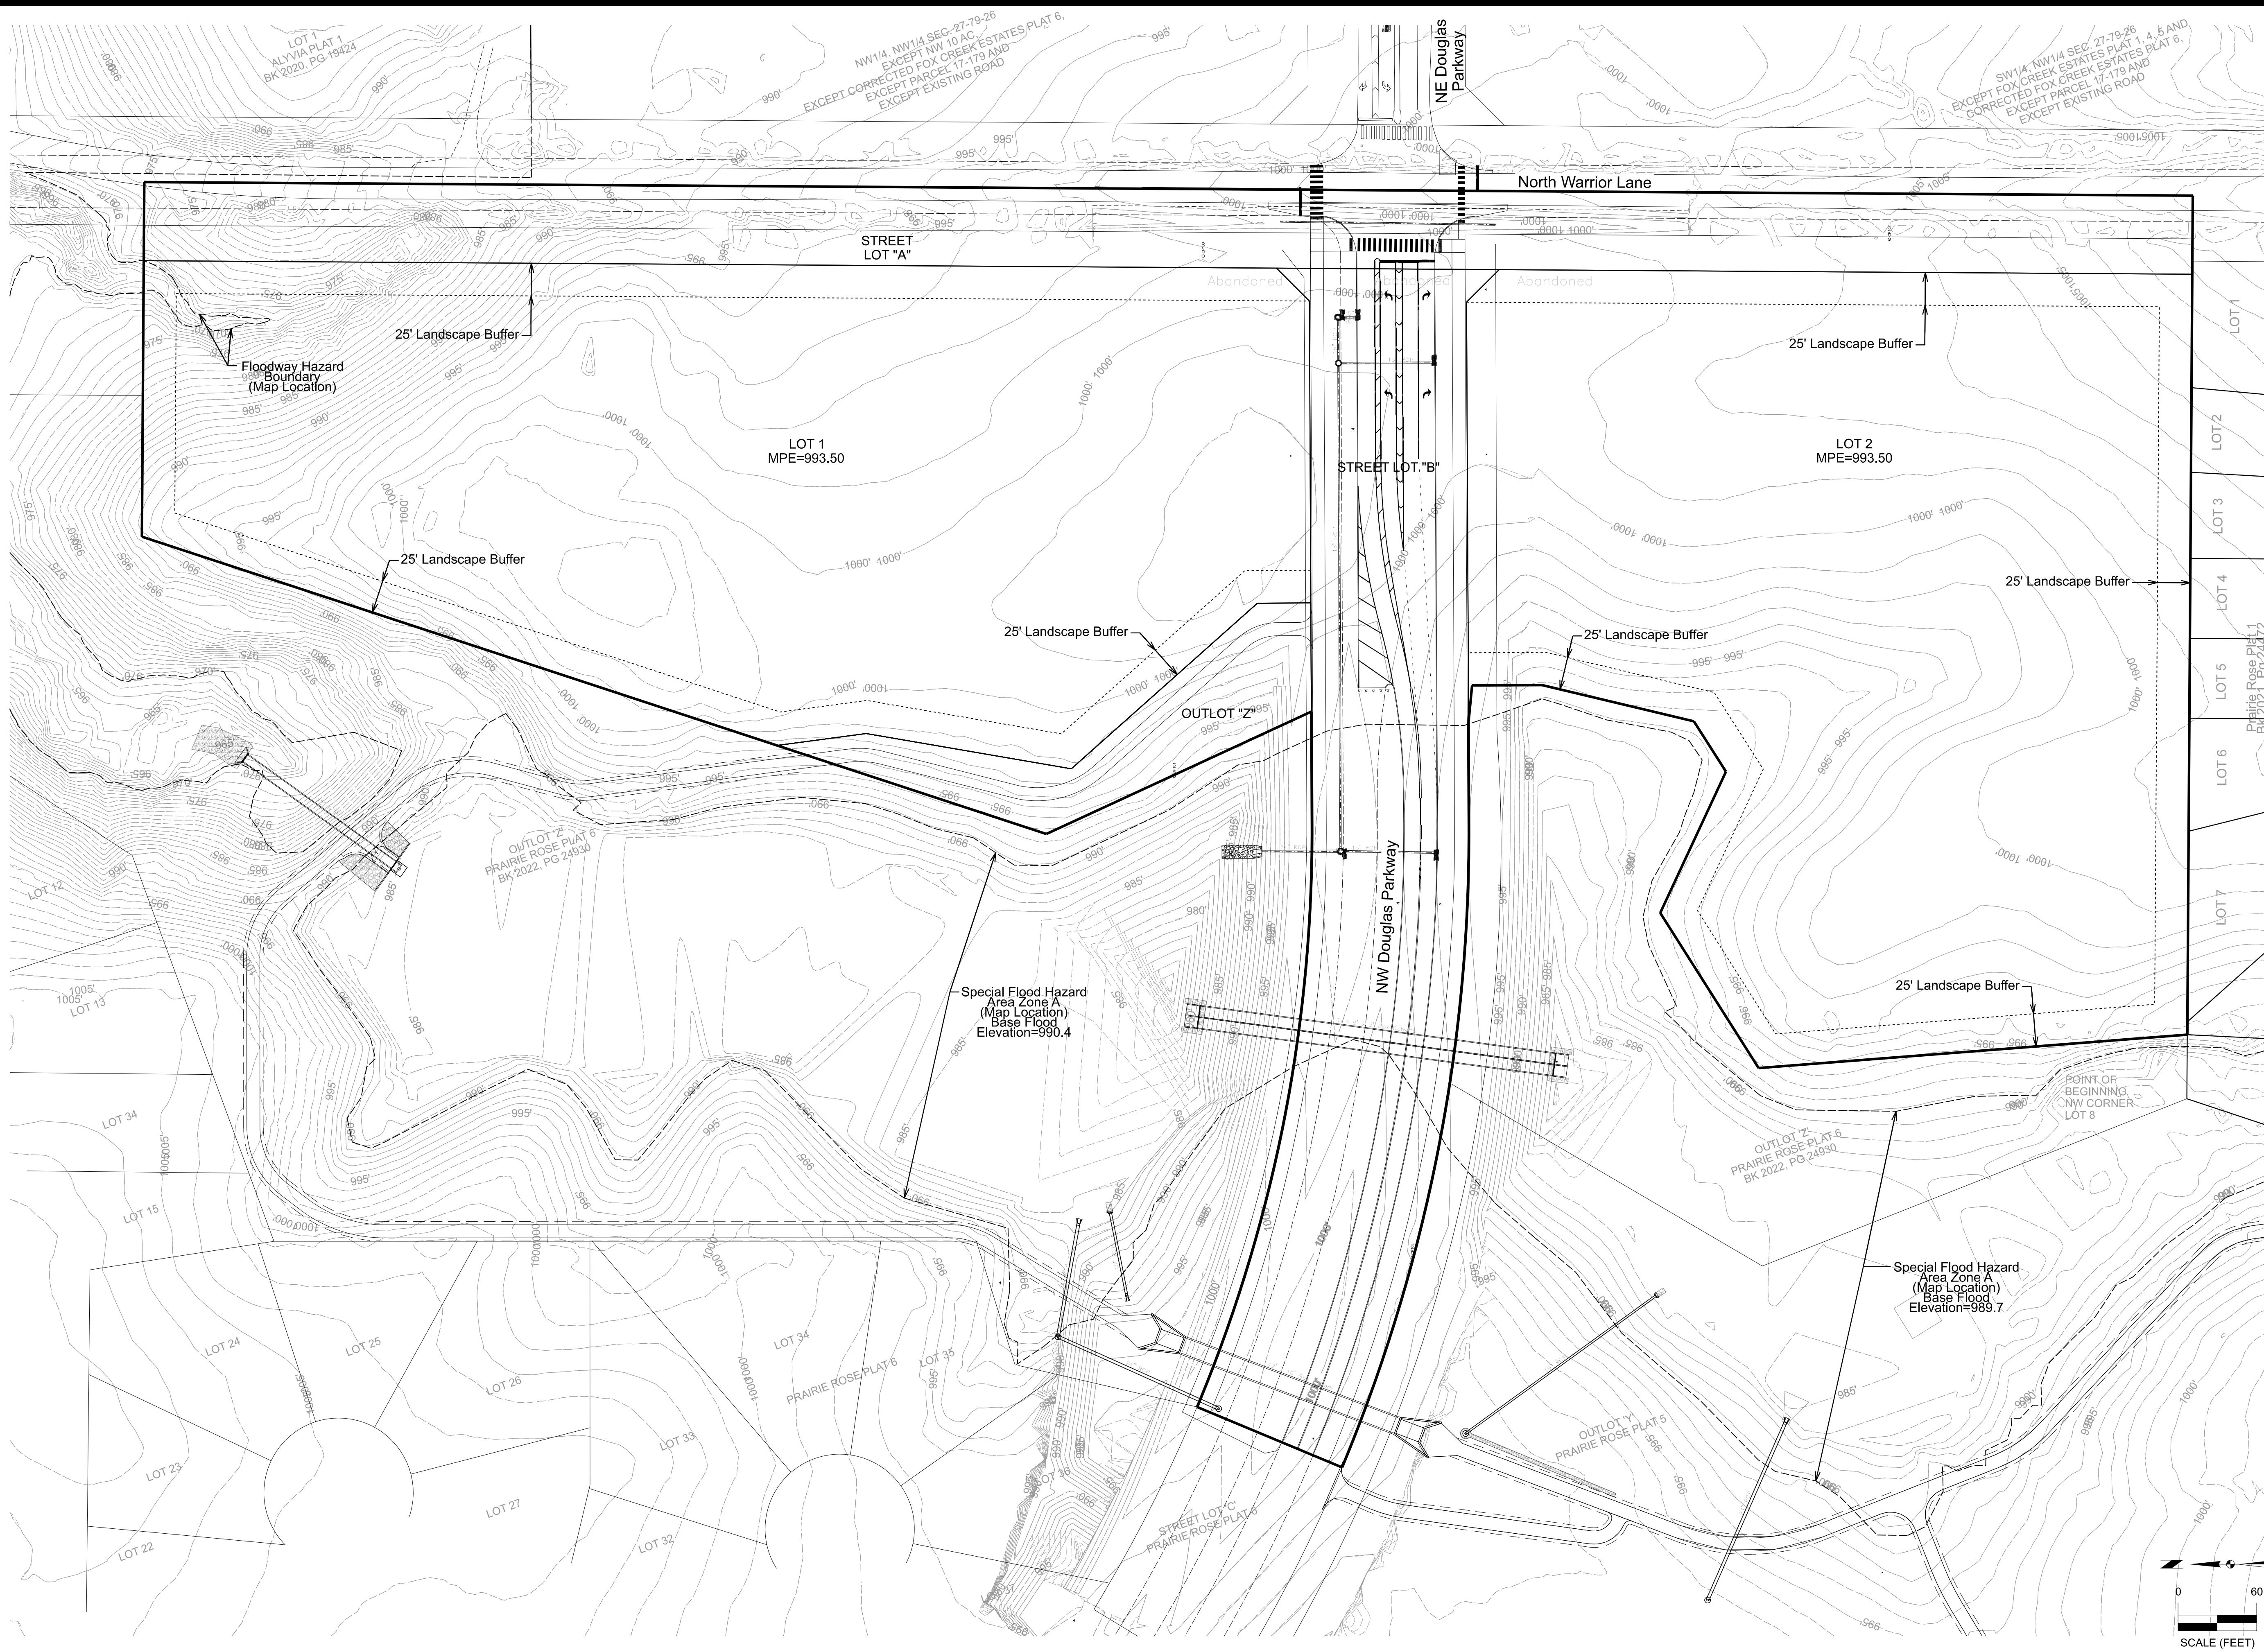

MARK	REVISION	DATE	BY
1	UPDATED WITH CITY COMMENTS FROM 8-02-23	08/10/23	SDB
2	UPDATED WITH CITY COMMENTS FROM 2-15-23	03/06/23	SDB

Engineer: NC
 Checked By: EJM
 Scale: 1"=60'
 Technician: SDB
 Date: 01/23/23
 Field Bk: 1230134

PRAIRIE ROSE PLAT 2
PRELIMINARY PLAT - 2023 - EXISTING GRADES
SNYDER & ASSOCIATES, INC.
 WAUKEE, IOWA
 2727 SW SNYDER BOULEVARD
 ANKENY, IA 50023
 515-964-2020 | www.snyder-associates.com