

KETTLESTONE PEAK APARTMENT (30 PLEX)

BUILDING 3



REAR ELEVATION



LEFT ELEVATION



RIGHT ELEVATION



FRONT ELEVATION

GLAZING CALCULATIONS				
	FRONT	REAR	LEFT	RIGHT
GROSS TOTAL	4,806 SF	4,806 SF	1,905 SF	1,905 SF
GLAZING TOTAL	1,192 SF	1,442 SF	60 SF	60 SF
% GLAZING	25%	30%	3%	3%

MATERIAL CALCULATIONS	
GROSS TOTAL ELEVATION (4 SIDED)	13,755 SQFT
NET TOTAL ELEVATION (4 SIDED)	11,013 SQFT
TOTAL STONE	2,172 SQFT
TOTAL BRICK	2,665 SQFT
TOTAL SIDING	6,176 SQFT
% STONE	26%
% BRICK	30%
% SIDING	44%
% GLAZING	22%

UNIT DATA:				
UNIT DESIGNATION:	DESCRIPTION:	SQ. FT. / UNIT:	# / FLR	# / BLDG
UNIT A1 / A1-REV	1BR	783	2 / 1	2
UNIT A2 / A2-REV	1BR	783	2 / 2-3	4
UNIT B1 / B1-REV	STUDIO	605	2 / 1	2
UNIT B2 / B2-REV	STUDIO	605	2 / 2-3	4
UNIT C1 / C1-REV	1BR	801	2 / 1	2
UNIT C2-ACCESSIBILITY	1BR	878	1 / 1	1
UNIT C2-SPRINKLER	1BR	845	1 / 1	1
UNIT C3	1BR	801	2 / 2-3	4
UNIT C4	1BR	885	2 / 2-3	4
UNIT D1	1BR	776	1 / 1	1
UNIT D2	1BR	775	1 / 1	1
UNIT D3	1BR	783	1 / 2-3	2
UNIT D4	1BR	764	1 / 2-3	2
TOTAL				30




Centurion Stone - Thin-set Brick - Tobacco Road




Centurion Stone - Color Tulsa



Tamko Heritage Weathered Wood Shingles

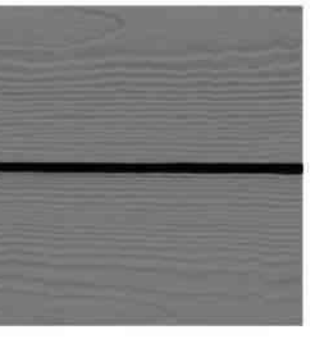

Corner Trim - James Hardie - Gray Slate

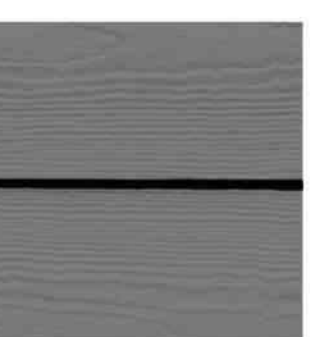

Siding - Prepainted James Hardie - Grey Slate



Downspouts (White)