



KETTLESTONE CENTRAL TOWNHOMES PLAT 1

FINAL PLAT

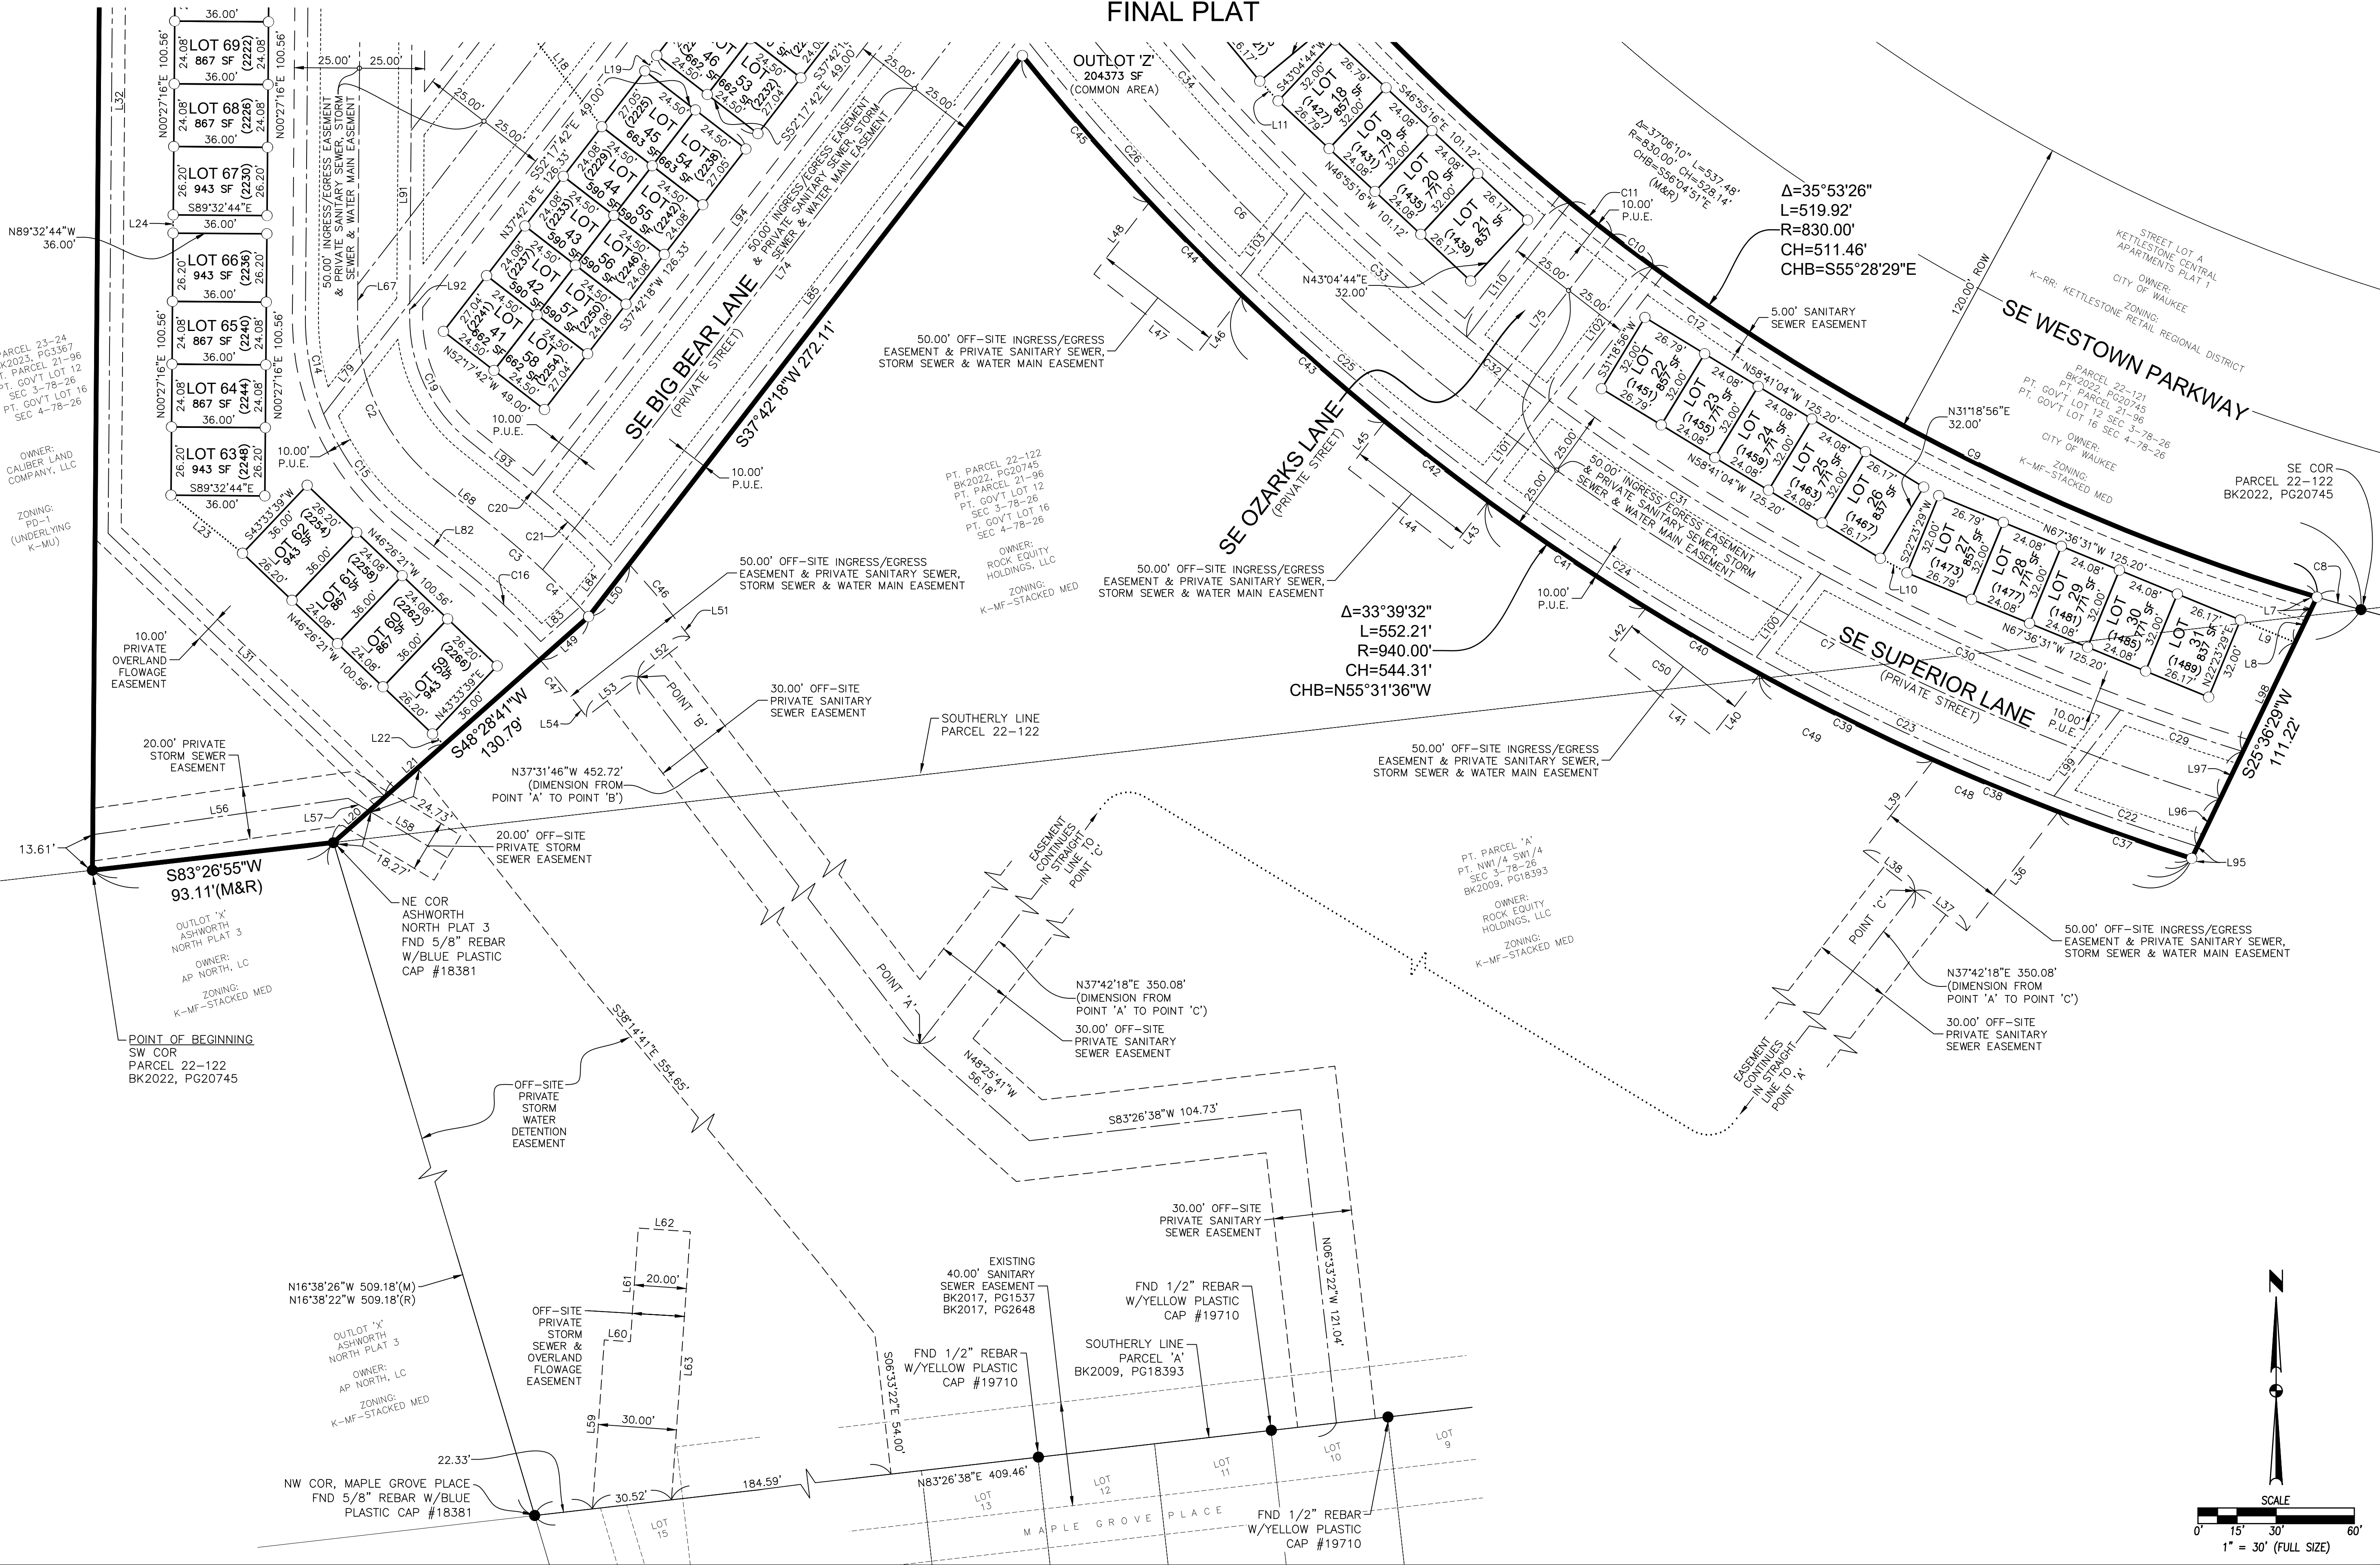


FILE: H:\2022\220858-Kettlestone-Central-Townhomes-Plat-1-Final-Plat.dwg
 DRAWN BY: J. MOSE
 CHECKED BY: J. MOSE
 PLOTTED BY: J. MOSE
 DATE: 4/10/2024 3:59 PM

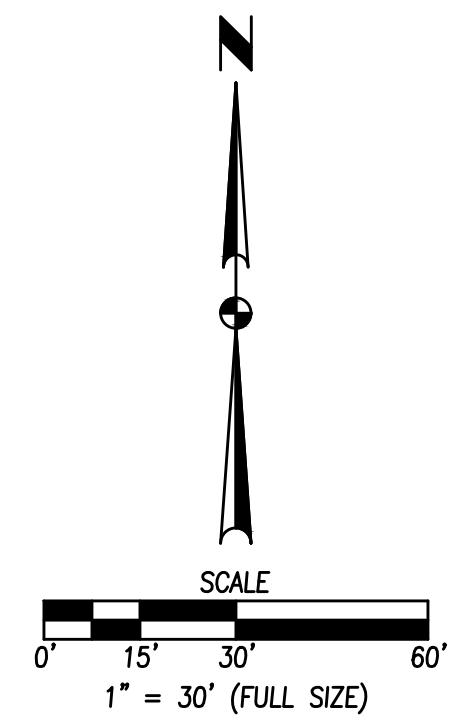

DATE	REVISIONS
04/02/24	
03/19/24	
02/20/24	

4121 NW URBANDALE DRIVE
 URBANDALE, IA 50322
 PHONE: (515) 369-4400

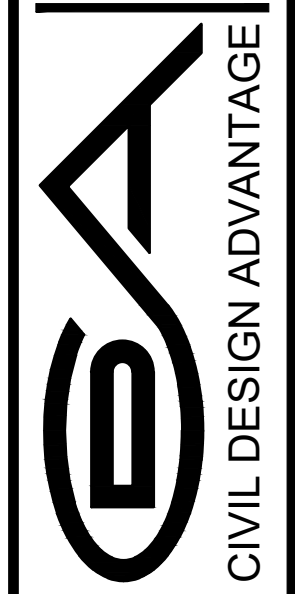

CIVIL DESIGN ADVANTAGE
 WAUKEE, IOWA

KETTLESTONE CENTRAL TOWNHOMES PLAT 1
 FINAL PLAT

3 / 3

2208.586

DATE	REVISIONS	TECH:	REVIEW:	ENGINEER:
04/02/24				
03/19/24				
02/20/24				