

STRATFORD COMMERCIAL PLAT 1

FINAL PLAT

INDEX LEGEND

LOCATION: PARCEL '21-136' OF OUTLOT 'W', STRATFORD CROSSING PLAT 1, WAUKEE, DALLAS COUNTY, IOWA

REQUESTOR: FAREWAY STORES, INC. 715 8TH STREET BOONE, IOWA 50036

PROPRIETOR: FAREWAY STORES, INC. 715 8TH STREET BOONE, IOWA 50036

SURVEYOR: MICHAEL A. BROONER

SURVEYOR COMPANY: CIVIL DESIGN ADVANTAGE

PREPARED BY & RETURN TO: CIVIL DESIGN ADVANTAGE 4121 NW URBANDALE DRIVE URBANDALE, IOWA 50322 PH: 515-369-4400

OWNER / DEVELOPER

FAREWAY STORES, INC.
CONTACT: MARK DEYOUNG
715 8TH STREET
BOONE, IOWA 50036
PHONE: (515) 432-2623

ENGINEER / SURVEYOR

CIVIL DESIGN ADVANTAGE
4121 NW URBANDALE DRIVE
URBANDALE, IOWA 50322

DATE OF SURVEY

DECEMBER 16, 2021

ZONING

C-1 COMMUNITY AND HIGHWAY SERVICE COMMERCIAL DISTRICT

PLAT DESCRIPTION

PARCEL '21-136' AS SHOWN ON THE PLAT OF SURVEY RECORDED IN BOOK 2021, PAGE 34942, BEING A PART OF OUTLOT 'W', STRATFORD CROSSING PLAT 1, AN OFFICIAL PLAT IN THE CITY OF WAUKEE, DALLAS COUNTY, IOWA AND CONTAINING 7.12 ACRES (310,309 SQUARE FEET).

THE PROPERTY IS SUBJECT TO ANY AND ALL EASEMENTS OF RECORD.

BULK REGULATIONS

C-1: COMMUNITY AND HIGHWAY SERVICE COMMERCIAL DISTRICT ZONING REGULATIONS SHALL APPLY TO THIS AREA EXCEPT AS LISTED BELOW:

- FRONT YARD: 30 FEET; WHEN FRONTING ON THE RIGHT-OF-WAY OF A MAJOR THOROUGHFARE SHOWN ON THE OFFICIAL MAJOR STREET PLAN, THE FRONT YARD SHALL BE MEASURED FROM THE PROPOSED RIGHT-OF-WAY LINE.
- SIDE YARD: NO MINIMUM SHALL APPLY, EXCEPT WHERE THE SIDE YARD IS ADJACENT TO AN "R" DISTRICT, IN WHICH CASE THE YARD SHALL BE AT LEAST 15 FEET.
- REAR YARD: 30 FEET

2024-09272

RECORDED: 06/21/2024 08:44:54 AM

RECORDING FEE: \$72.00

COMBINED FEE: \$72.00

REVENUE TAX: \$

RENAE ARNOLD, RECORDER

DALLAS COUNTY, IOWA


FINAL PLAT
APPROVED BY: Waukee City Council
DATE: 04/18/2024
SIGNED: *Michael A. Brooner*

NOTES

1. ANY SET MONUMENTATION SHOWN ON THIS PLAT WILL BE COMPLETED WITHIN ONE YEAR FROM THE DATE THIS PLAT WAS RECORDED.
2. LOTS MAY BE SUBJECT TO MINIMUM PROTECTION ELEVATIONS AND OTHER ELEVATION RESTRICTIONS NOT SHOWN ON THIS PLAT. REFER TO THE APPROVED PROJECT ENGINEERING DOCUMENTS FOR ANY ELEVATION RESTRICTIONS.
3. STREET LOT 'A' SHALL BE DEDICATED TO THE CITY OF WAUKEE.

LEGEND

	FOUND	SET
SECTION CORNER AS NOTED	▲	△
1/2" REBAR, YELLOW PLASTIC CAP #15980 (UNLESS OTHERWISE NOTED)	●	○
MEASURED BEARING & DISTANCE	M	
RECORDED BEARING & DISTANCE	R	
DEEDED BEARING & DISTANCE	D	
PUBLIC UTILITY EASEMENT	P.U.E.	
CURVE ARC LENGTH	AL	
LOT ADDRESS	(1234)	
CENTERLINE	---	
SECTION LINE	----	
EASEMENT LINE	----	
BUILDING SETBACK LINE	----	
PLAT BOUNDARY	----	

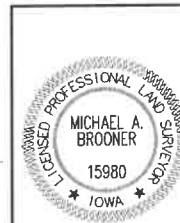


I HEREBY CERTIFY THAT THIS LAND SURVEYING DOCUMENT WAS PREPARED AND THE RELATED SURVEY WORK WAS PERFORMED BY ME OR UNDER MY DIRECT PERSONAL SUPERVISION AND THAT I AM A DULY LICENSED PROFESSIONAL LAND SURVEYOR UNDER THE LAWS OF THE STATE OF IOWA.

Michael A. Brooner
MICHAEL A. BROONER, P.L.S. 4-4-2024
DATE

LICENSE NUMBER 15980
MY LICENSE RENEWAL DATE IS DECEMBER 31, 2024
PAGES OR SHEETS COVERED BY THIS SEAL:

THIS SHEET

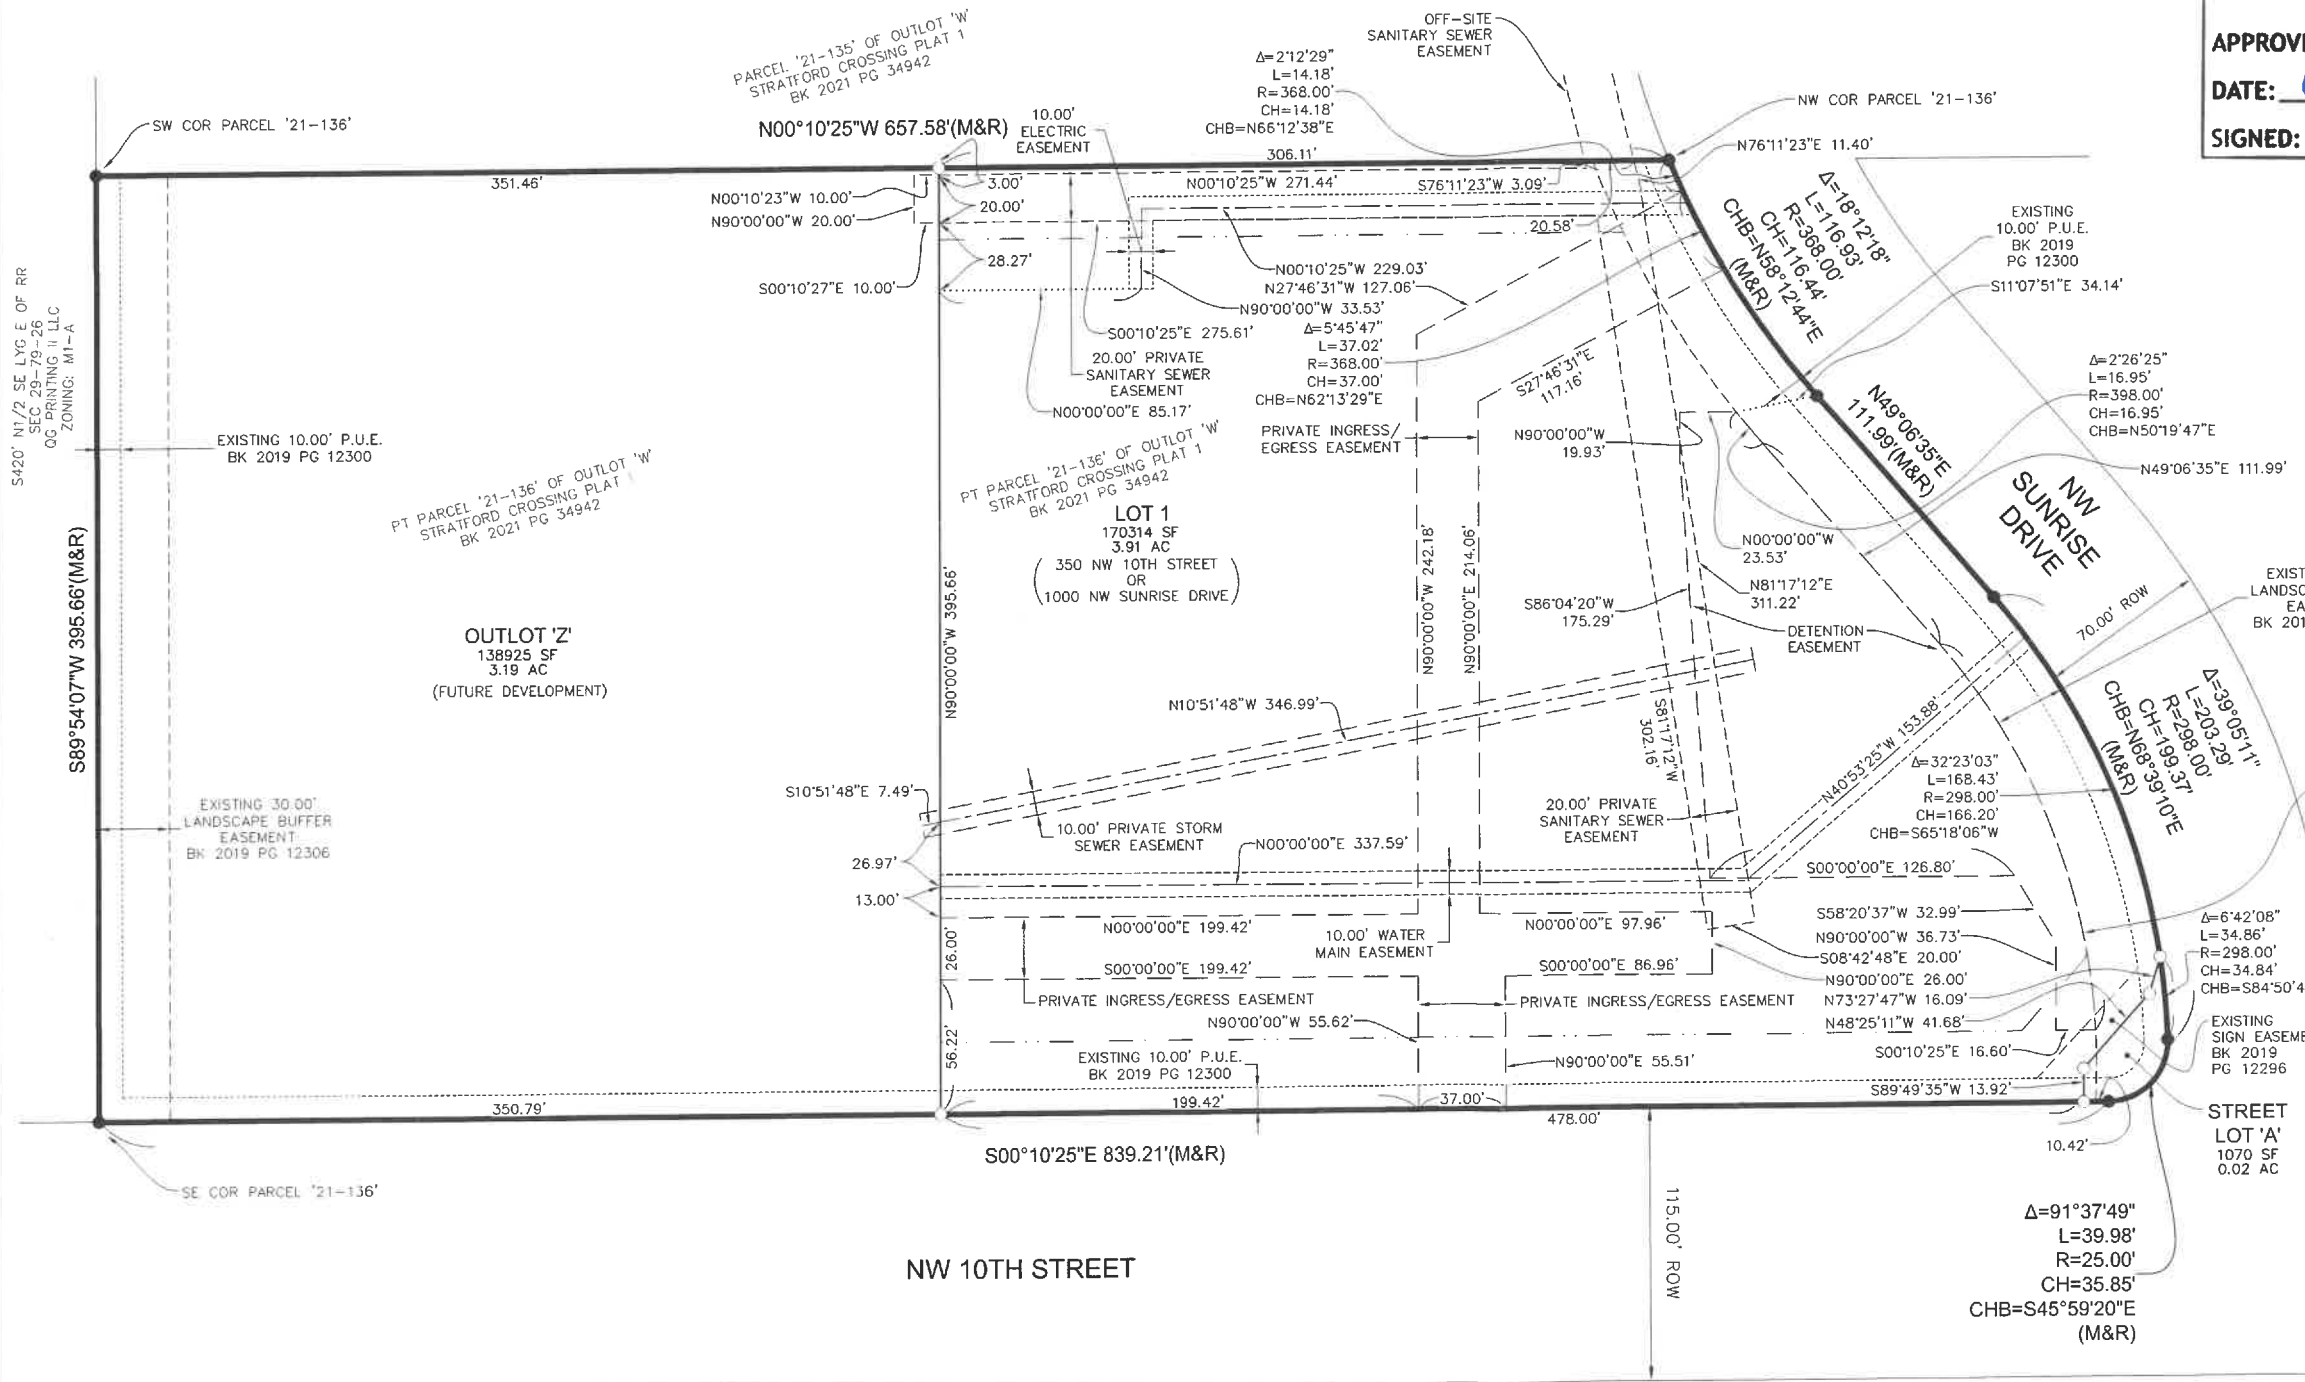

DATE: 4-4-24 01/19/22 1/22/21

REVISIONS: SIGNED SECOND SUBMITTAL FIRST SUBMITTAL

4121 NW URBANDALE DRIVE URBANDALE, IOWA 50322 PHONE: (515) 369-4400

REVIEW: TECH: ENGINEER: CIVIL DESIGN ADVANTAGE WAUKEE, IOWA

STRATFORD COMMERCIAL PLAT 1
FINAL PLAT

1 / 1
2111.921