
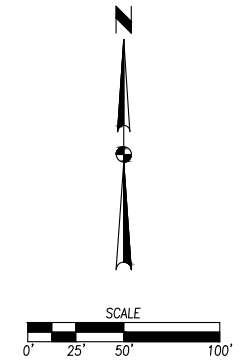


FILE: H:\2024\240544\DWG\240544-BAUSE.DWG COMMENT: ENCL: PLOTTED BY: BRANDON_HUBER TECH: DATE: REVISIONS:

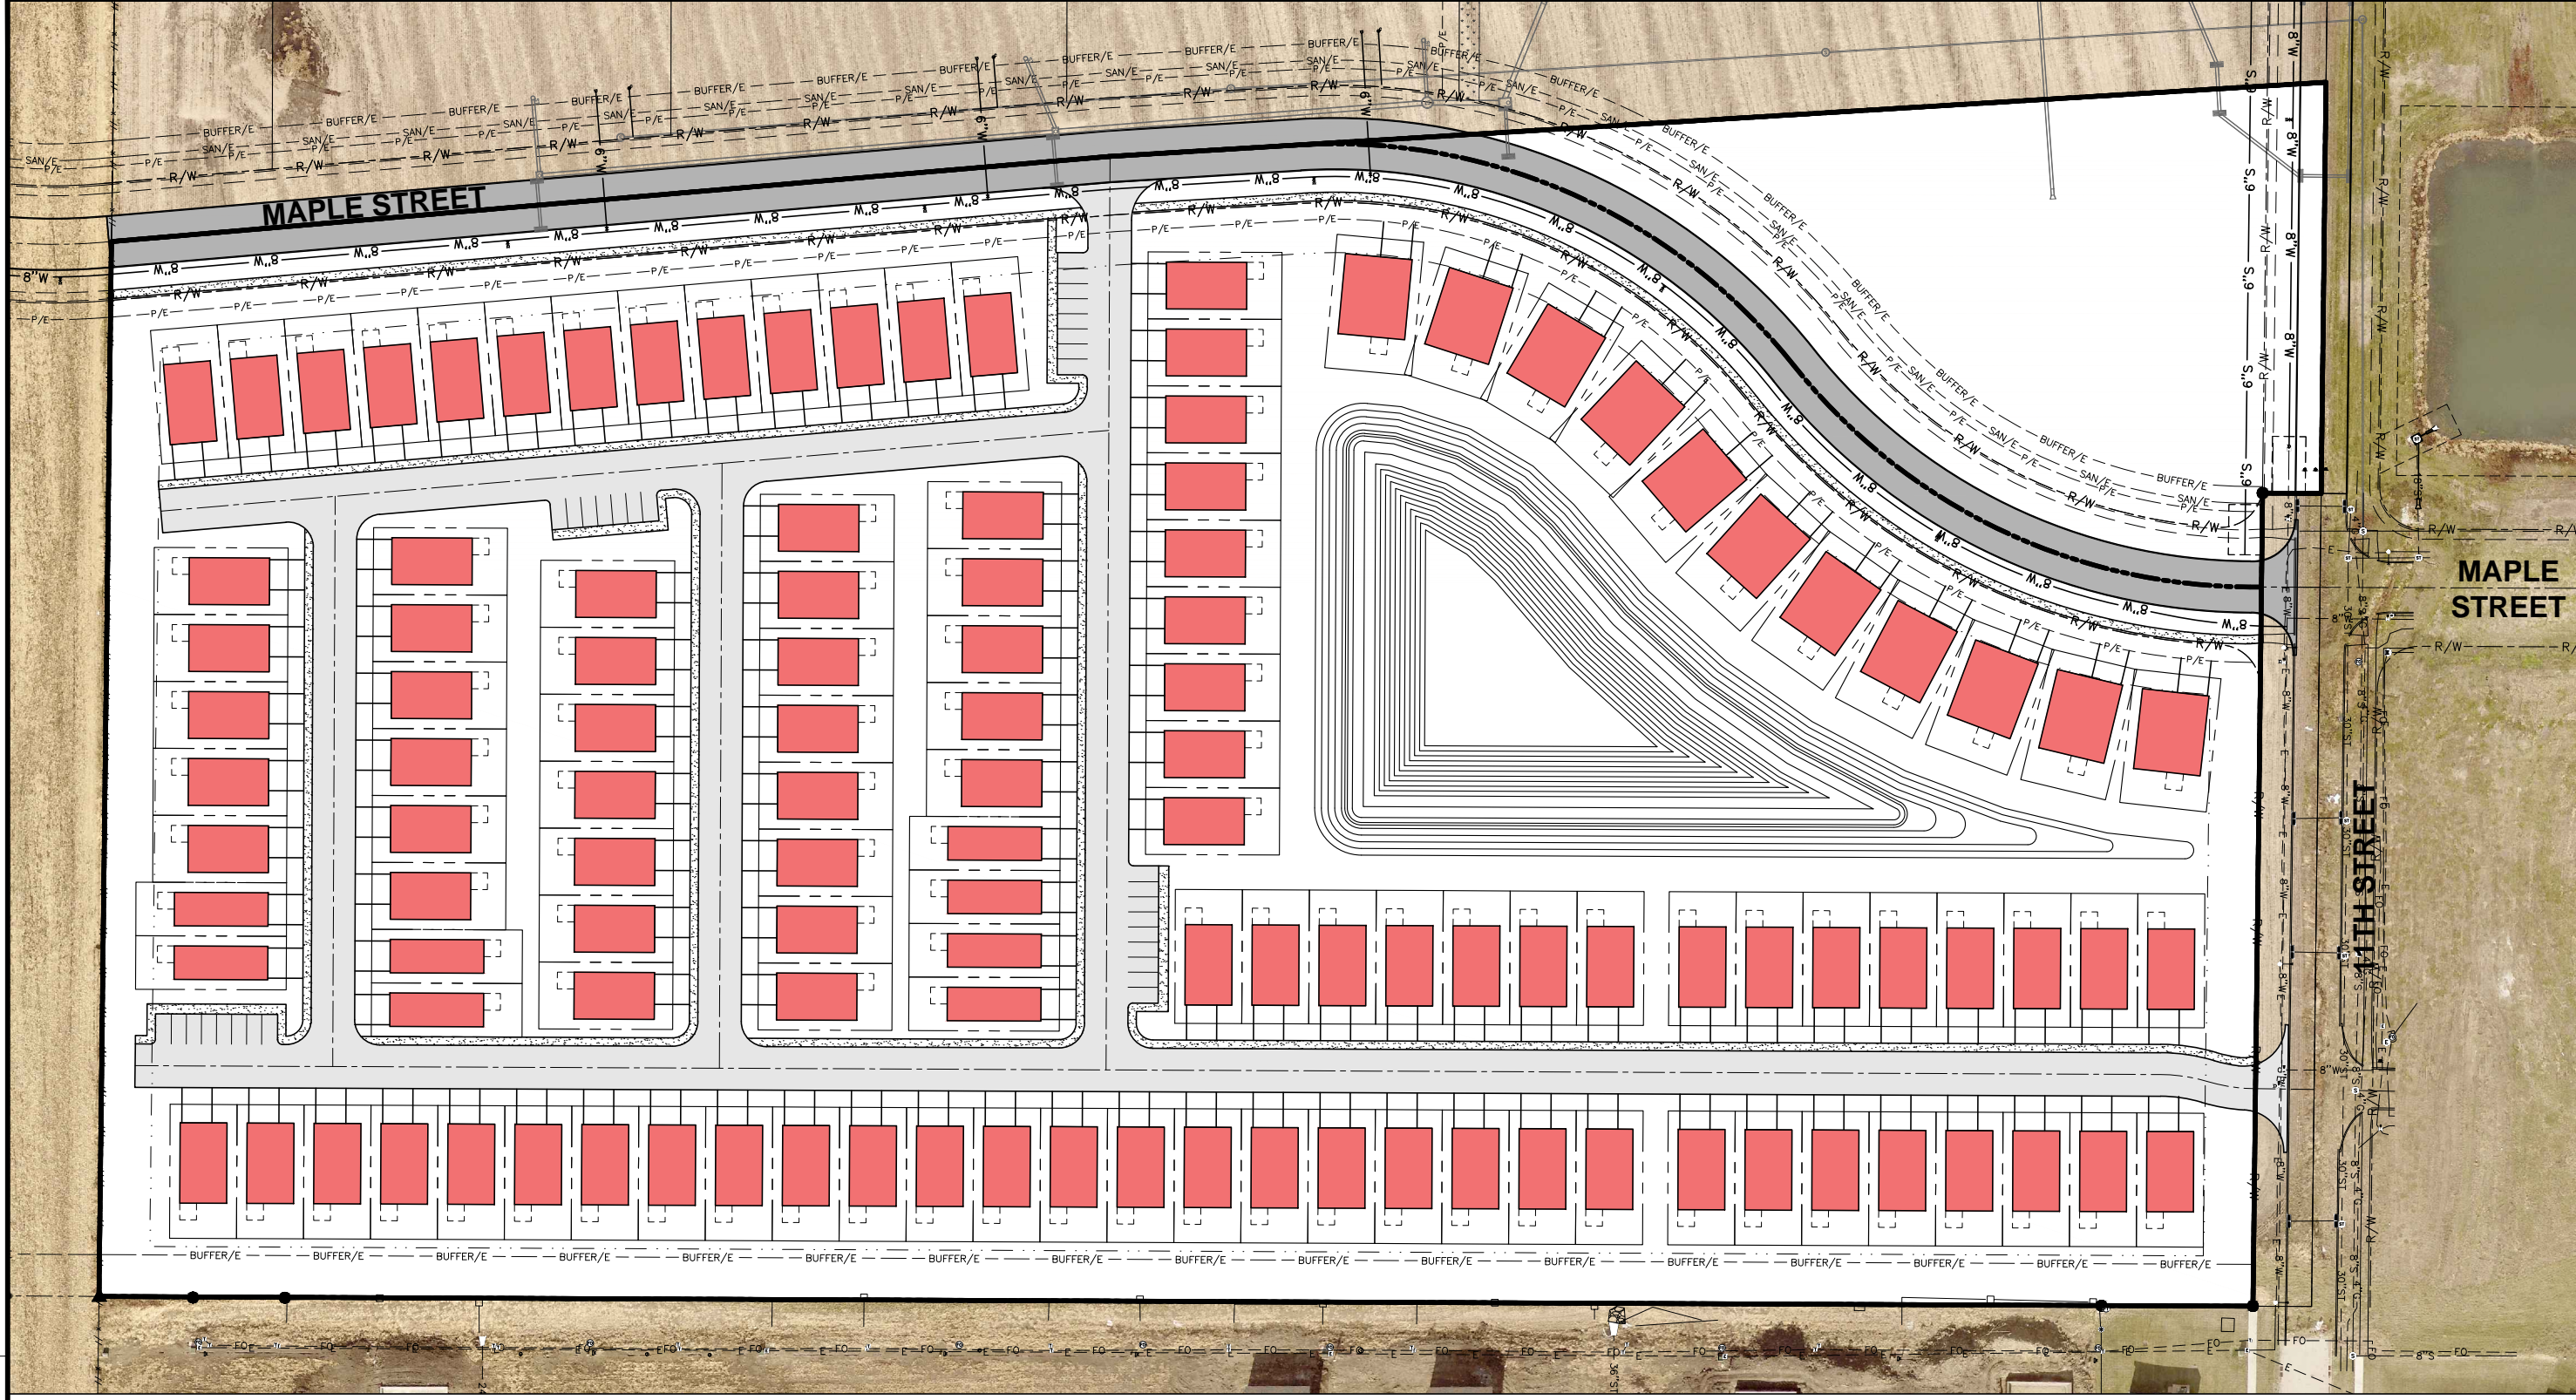

COMMONWEALTH PLACE
CONCEPT

1/1

2405.424

WAUKEE, IOWA

ESA
CIVIL DESIGN ADVANTAGE

ENGINEER:
TECH:

4121 NW URBANDALE DRIVE
URBANDALE, IA 50322
PHONE: (515) 369-4400

| DATE |
|-----------|
| |
| REVISIONS |
| |
| |
| |