


STRATFORD CROSSING PLAT 12

FINAL PLAT

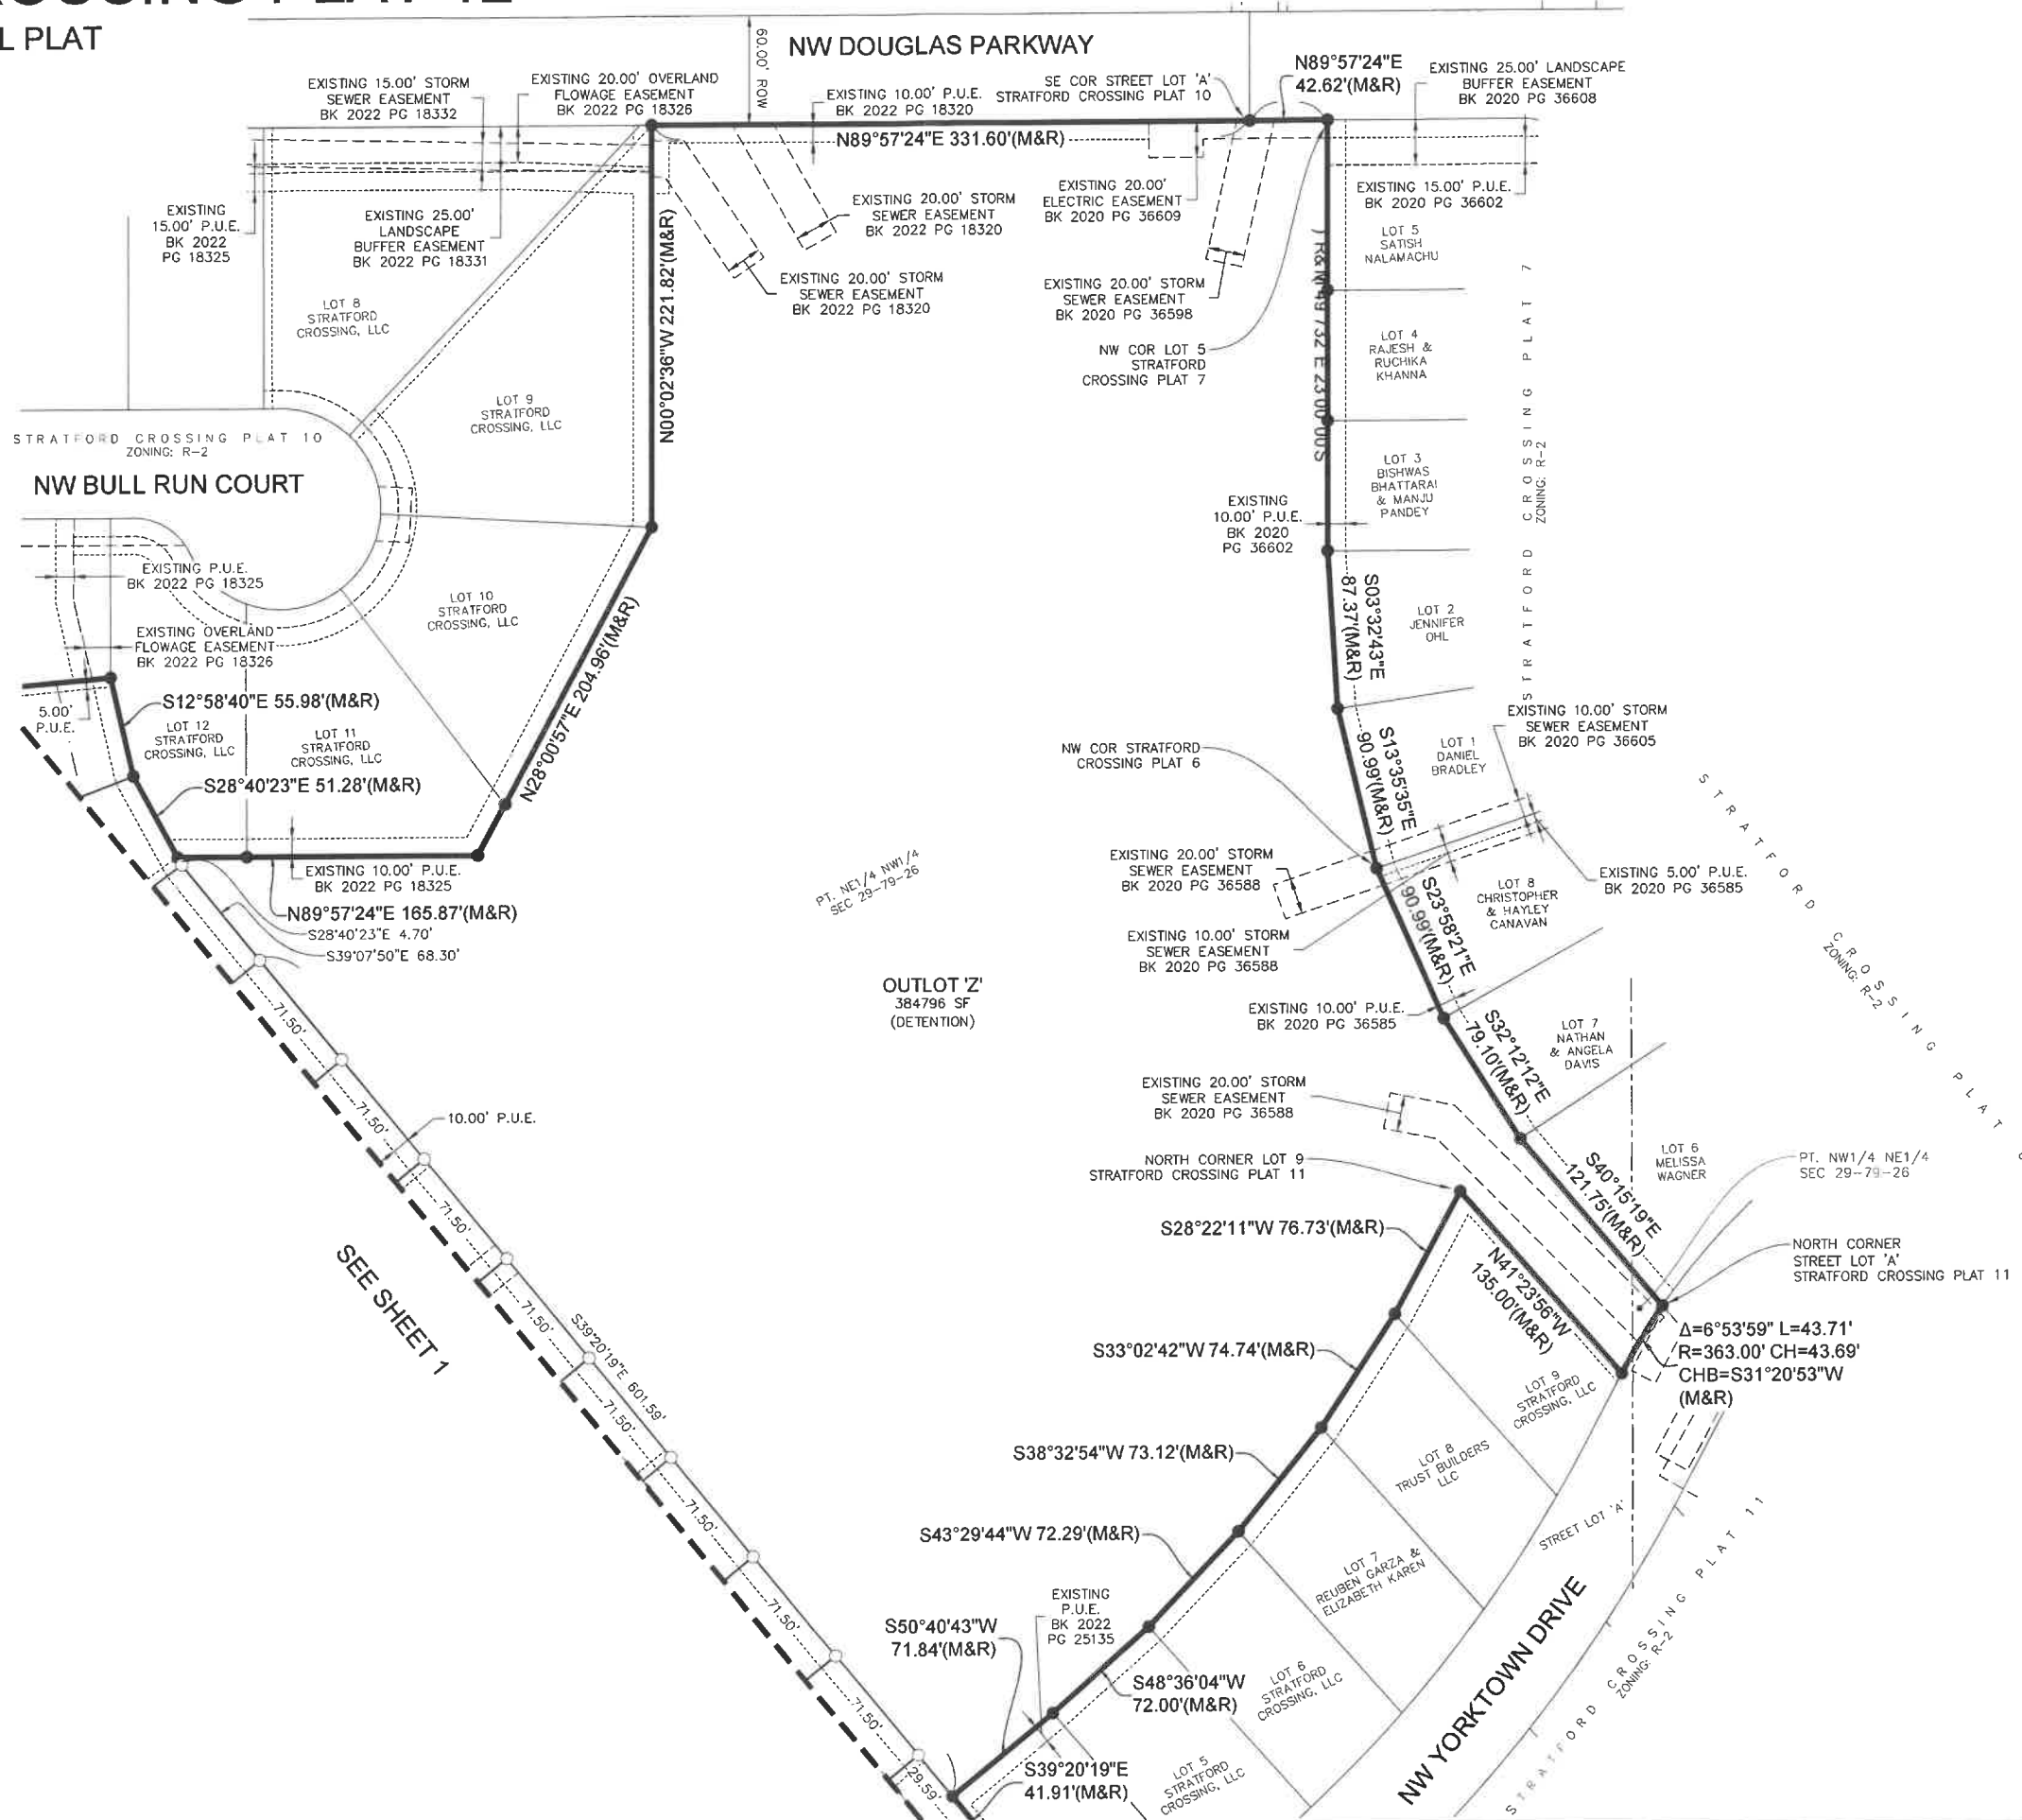

FILE: \\s:\proj\2202129\2202129.dwg PLOT: 12.dwg DATE: 11/17/2024 11:21 AM COMMENT: ENG.
 PLOTTED BY: JON BRUNS TECH:



DATE		REVISIONS		FINAL SUBMITTAL	

ESA
CIVIL DESIGN ADVANTAGE

STRATFORD CROSSING PLAT 12
FINAL PLAT

2202 129

4121 NW URBANDALE DRIVE
URBANDALE, IA 50322
PHONE: (515) 369-4400

ENGINEER:	TECH:	REVIEW:

WAUKEE, IOWA