


KETTLESTONE CENTRAL SOUTH PLAT 2

FINAL PLAT

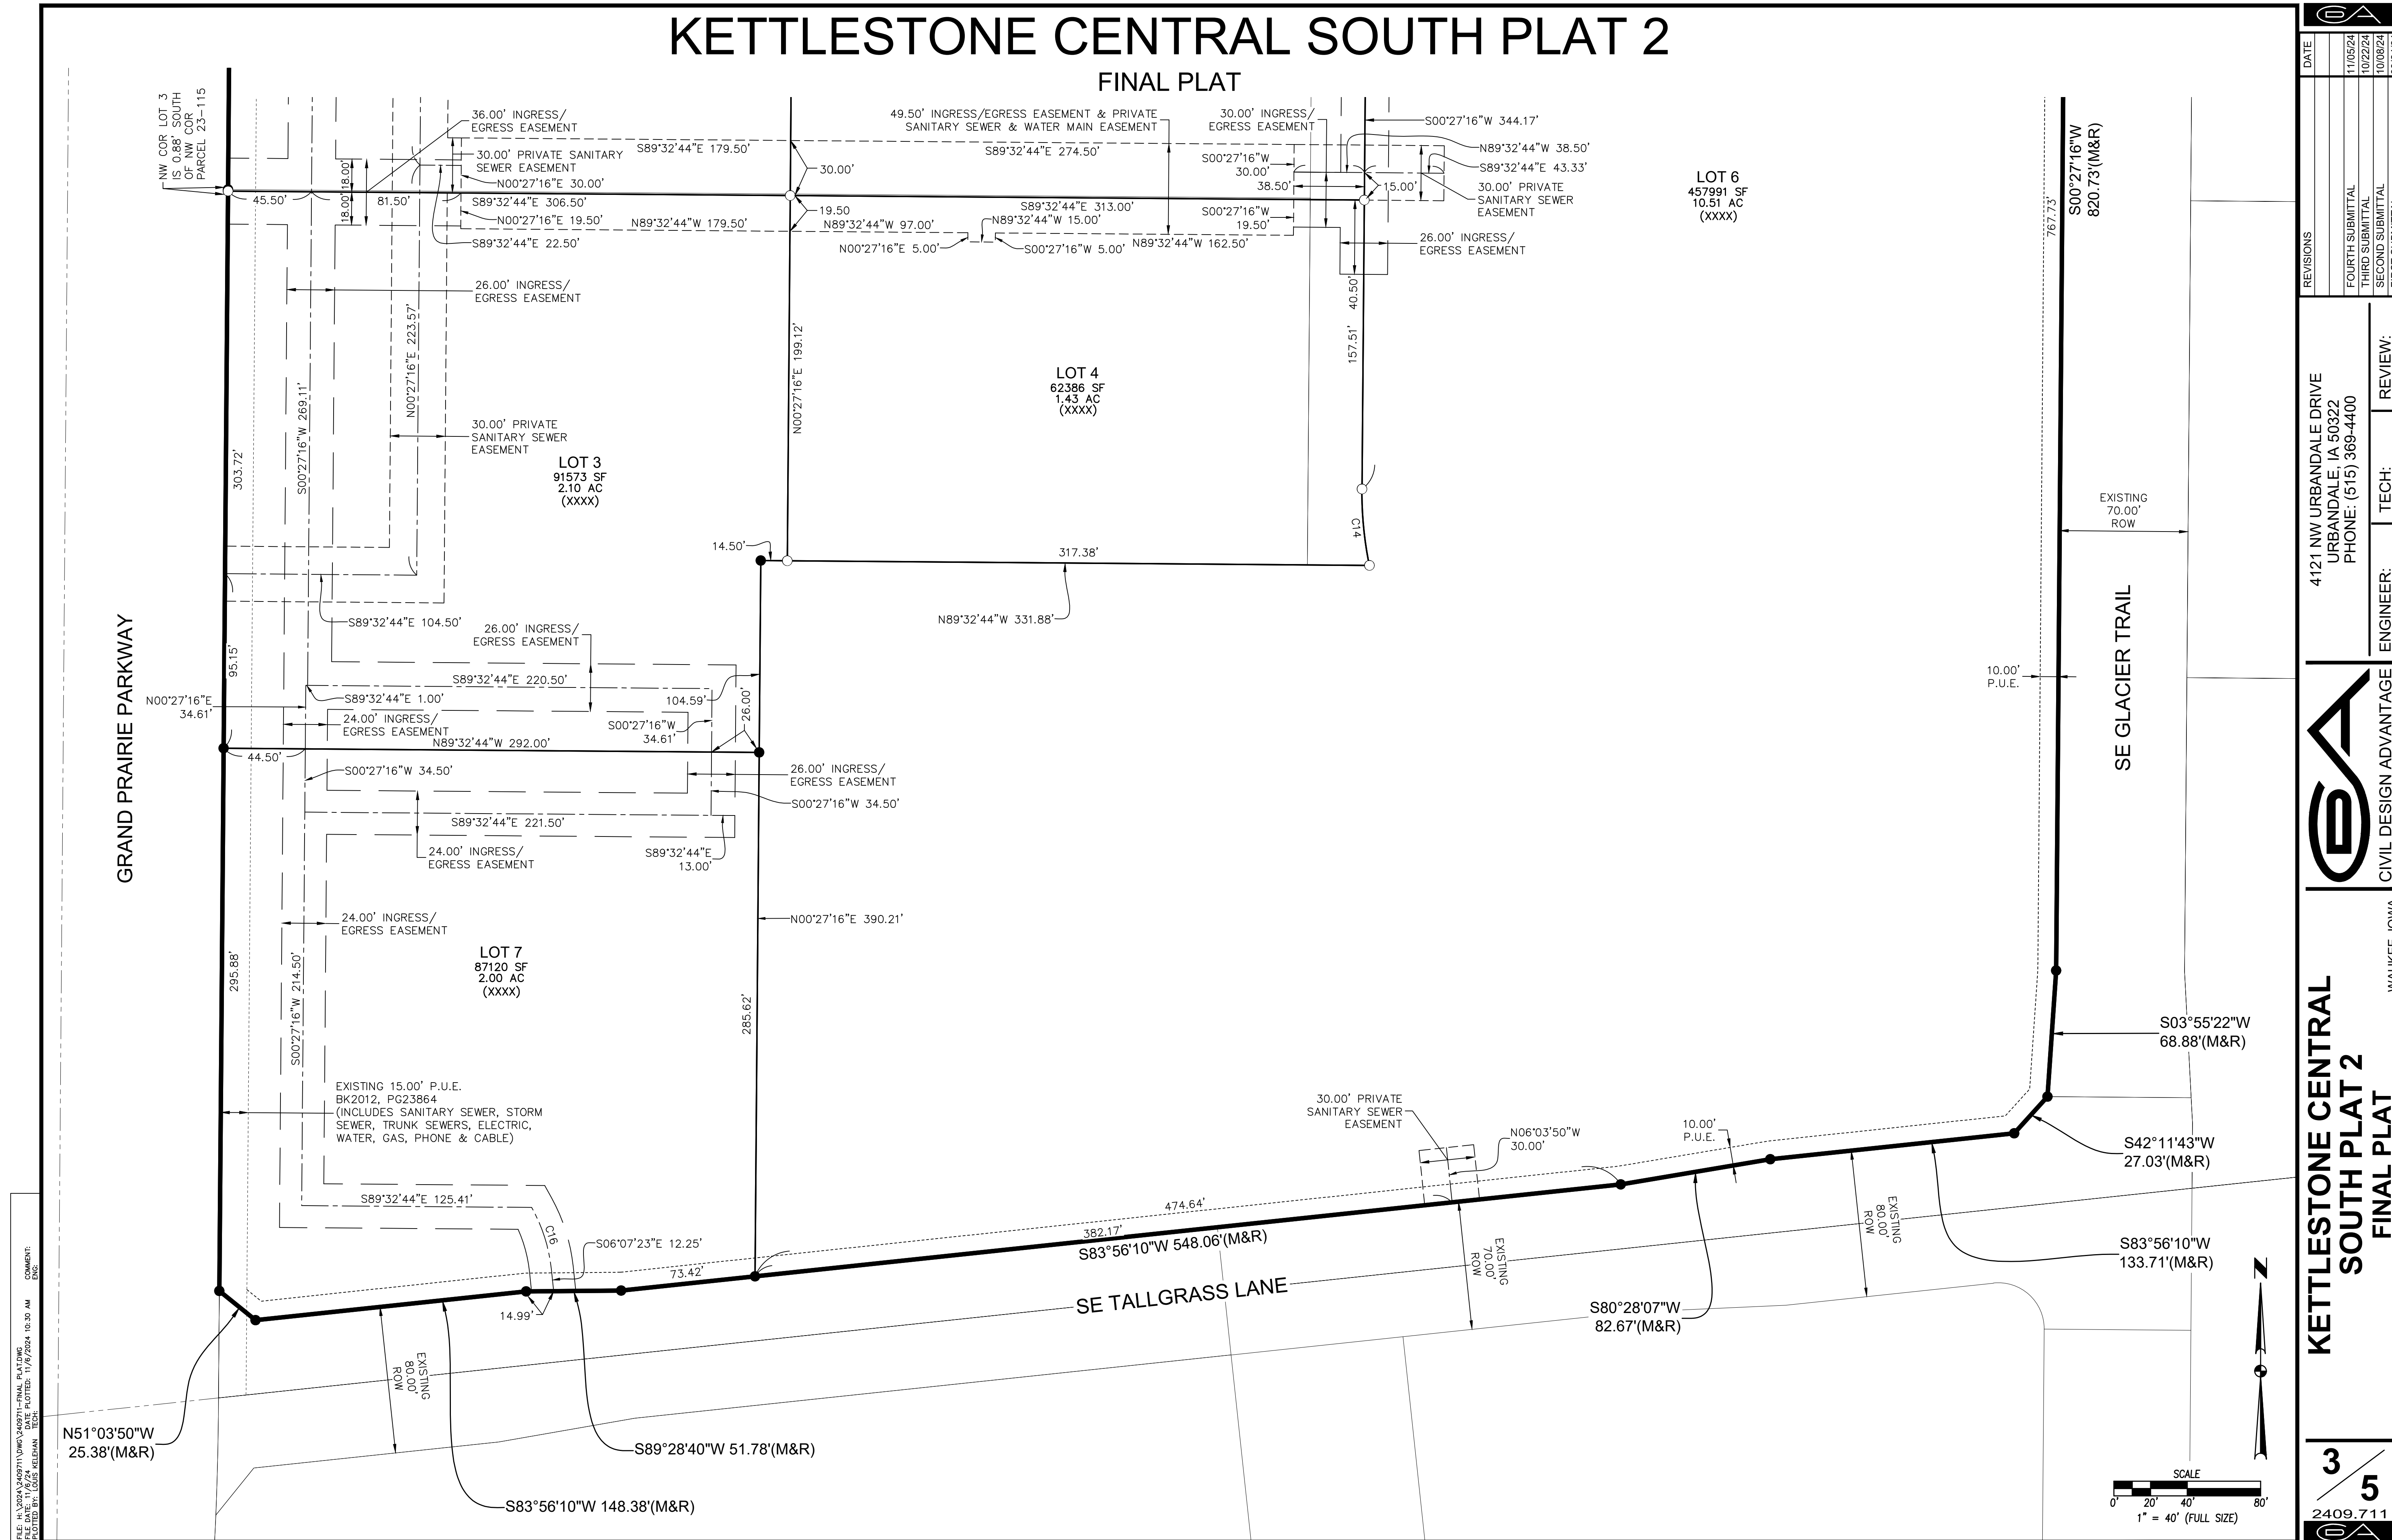

LOT 6
457991 SF
10.51 AC
(XXXX)

LOT 3
91573 SF
2.10 AC
(XXXX)

LOT 4
62386 SF
1.43 AC
(XXXX)

LOT 7
87120 SF
2.00 AC
(XXXX)

REVISIONS	DATE
FOURTH SUBMITTAL	11/05/24
THIRD SUBMITTAL	10/22/24
SECOND SUBMITTAL	10/08/24
FIRST SUBMITTAL	09/24/24

4121 NW URBANDALE DRIVE
URBANDALE, IA 50322
PHONE: (515) 369-4400



CIVIL DESIGN ADVANTAGE
WAUKEE, IOWA


KETTLESTONE CENTRAL
SOUTH PLAT 2
FINAL PLAT

3/5
2409.711

FILE: H:\2024\2409711\092409711-FINAL PLAT.DWG
DATE PLOTTED: 11/07/2024 10:30 AM
PLOT BY: LOUIS RELEHAN
SCALE: 1" = 40' (FULL SIZE)

KETTLESTONE CENTRAL SOUTH PLAT 2


FINAL PLAT

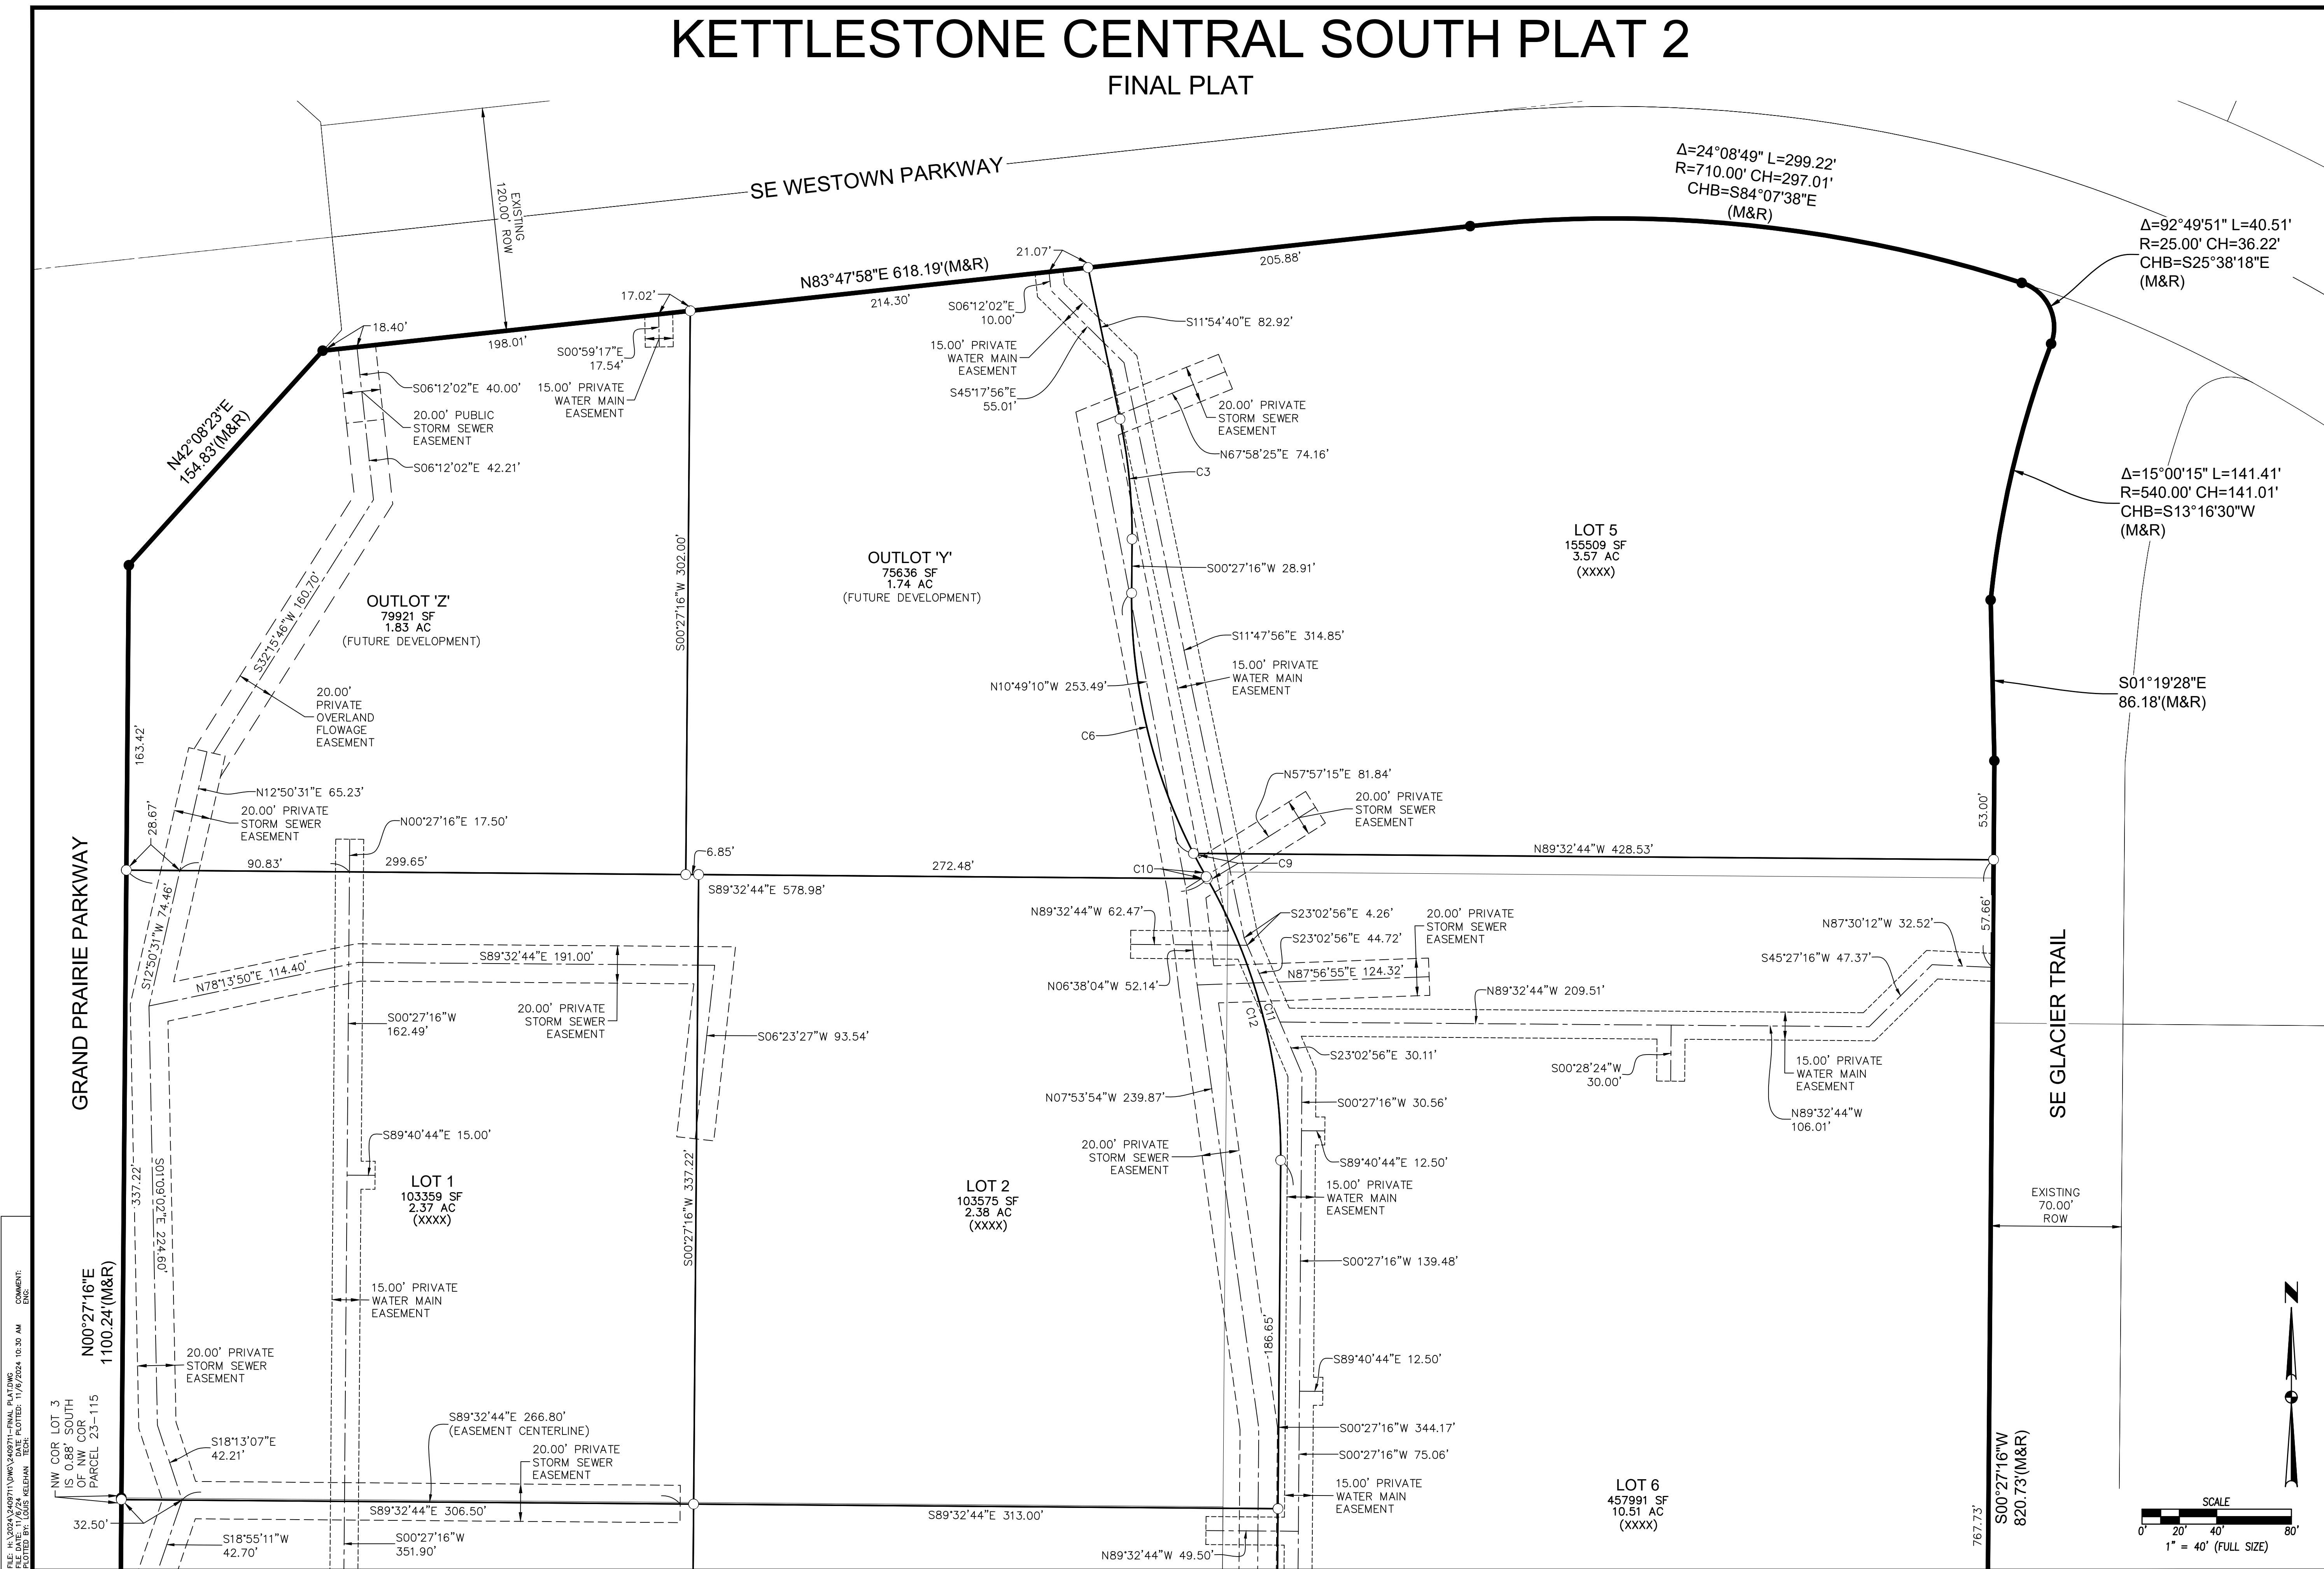

FILE: H:\2409\240911\000\240911-FINAL PLAT.DWG
 PLOTTED BY: LOUIS ALEKHAN
 DATE: 11/07/2024 10:30 AM
 COMMENT: ENC.

REVISIONS	DATE
FIRST SUBMITTAL	09/24/24
SECOND SUBMITTAL	10/08/24
THIRD SUBMITTAL	10/22/24
FOURTH SUBMITTAL	11/05/24

4121 NW URBANDALE DRIVE
 URBANDALE, IA 50322
 PHONE: (515) 369-4400

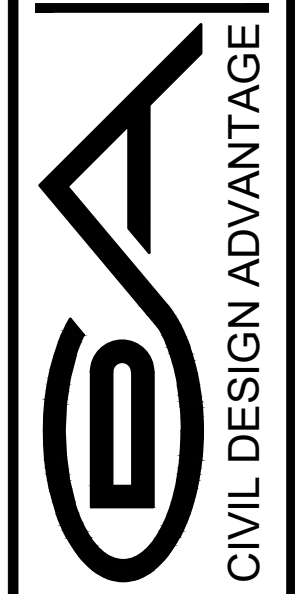


WAUKEE, IOWA
 CIVIL DESIGN ADVANTAGE

KETTLESTONE CENTRAL SOUTH PLAT 2
FINAL PLAT

4 / **5**
 2409.711

KETTLESTONE CENTRAL SOUTH PLAT 2


FINAL PLAT

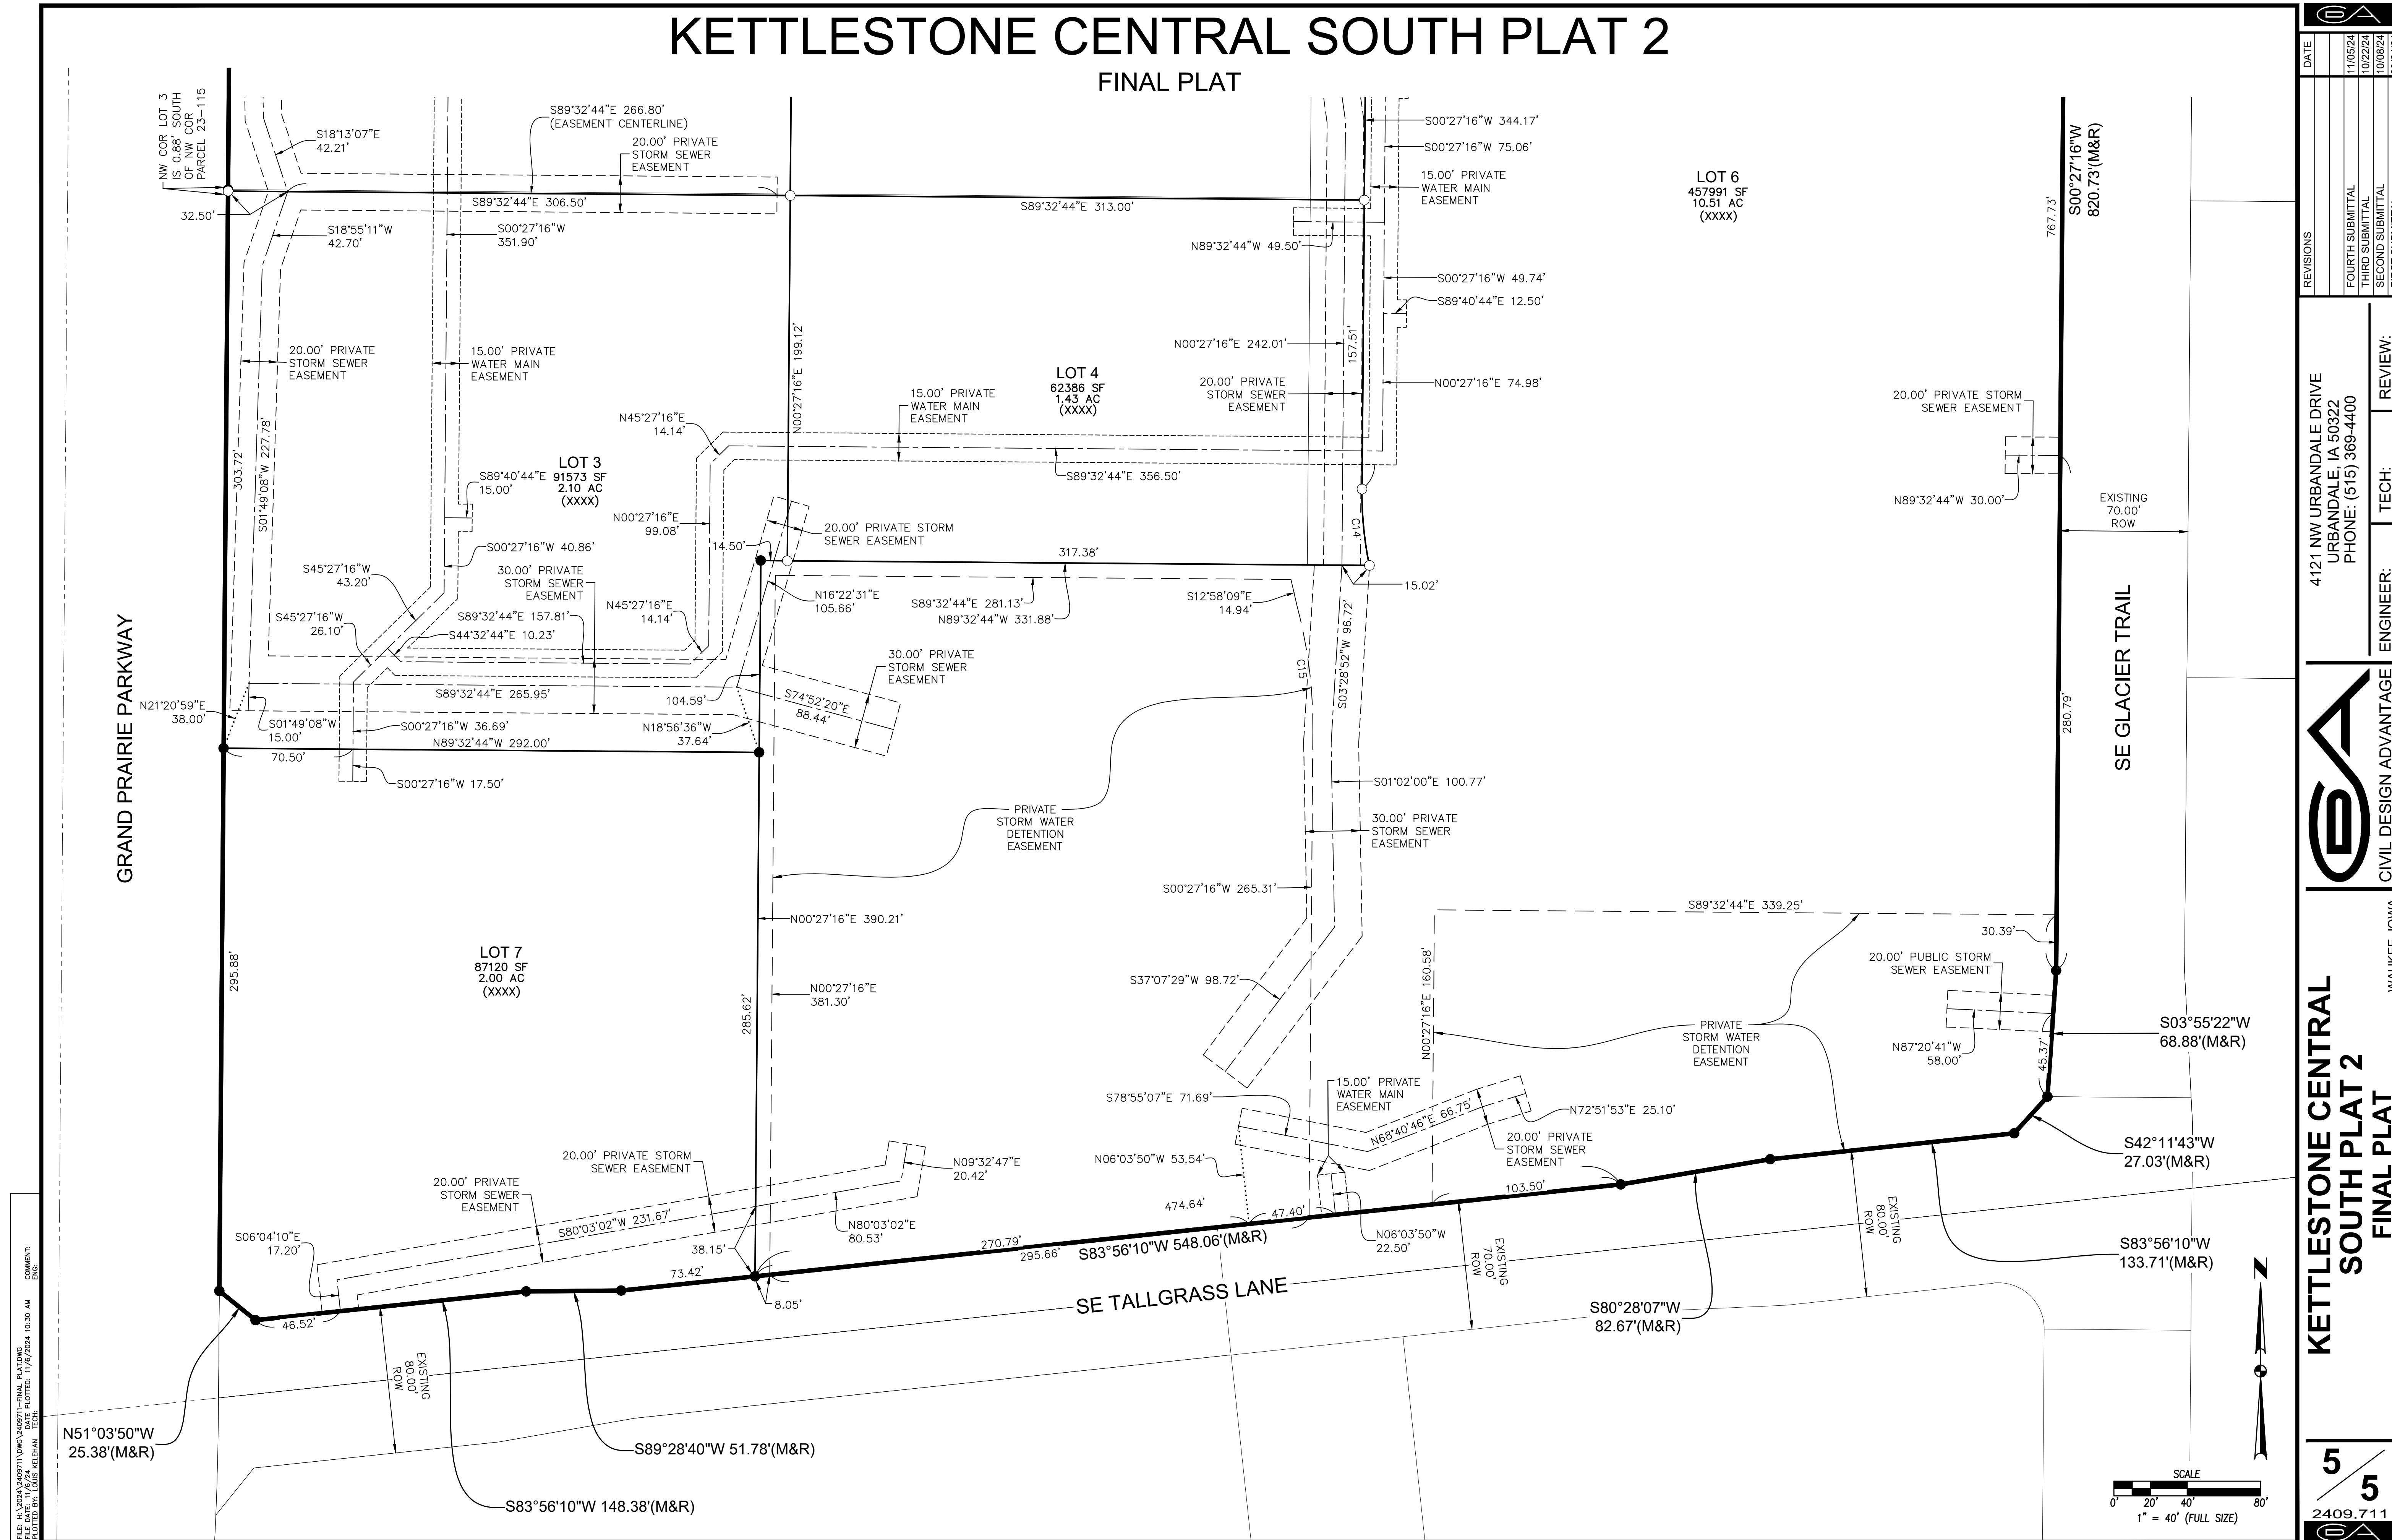

FILE: H:\2024\2409711\000\2409711-FINAL PLAT.DWG
 PLOTTED BY: LOUIS RELEHAN
 DATE: 11/07/2024 10:30 AM
 COMMENTS: ENCL.

REVISIONS	DATE
FOURTH SUBMITTAL	11/05/24
THIRD SUBMITTAL	10/22/24
SECOND SUBMITTAL	10/08/24
FIRST SUBMITTAL	09/24/24

4121 NW URBANDALE DRIVE
 URBANDALE, IA 50322
 PHONE: (515) 369-4400

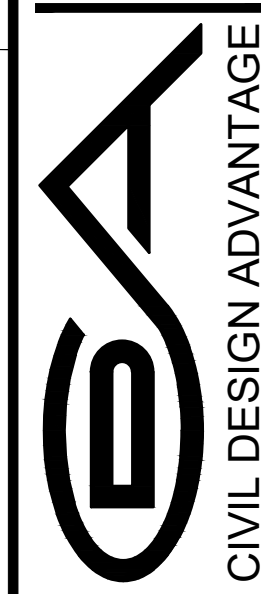

CIVIL DESIGN ADVANTAGE
 WAUKEE, IOWA

**KETTLESTONE CENTRAL
 SOUTH PLAT 2
 FINAL PLAT**

5/5
 2409.711