


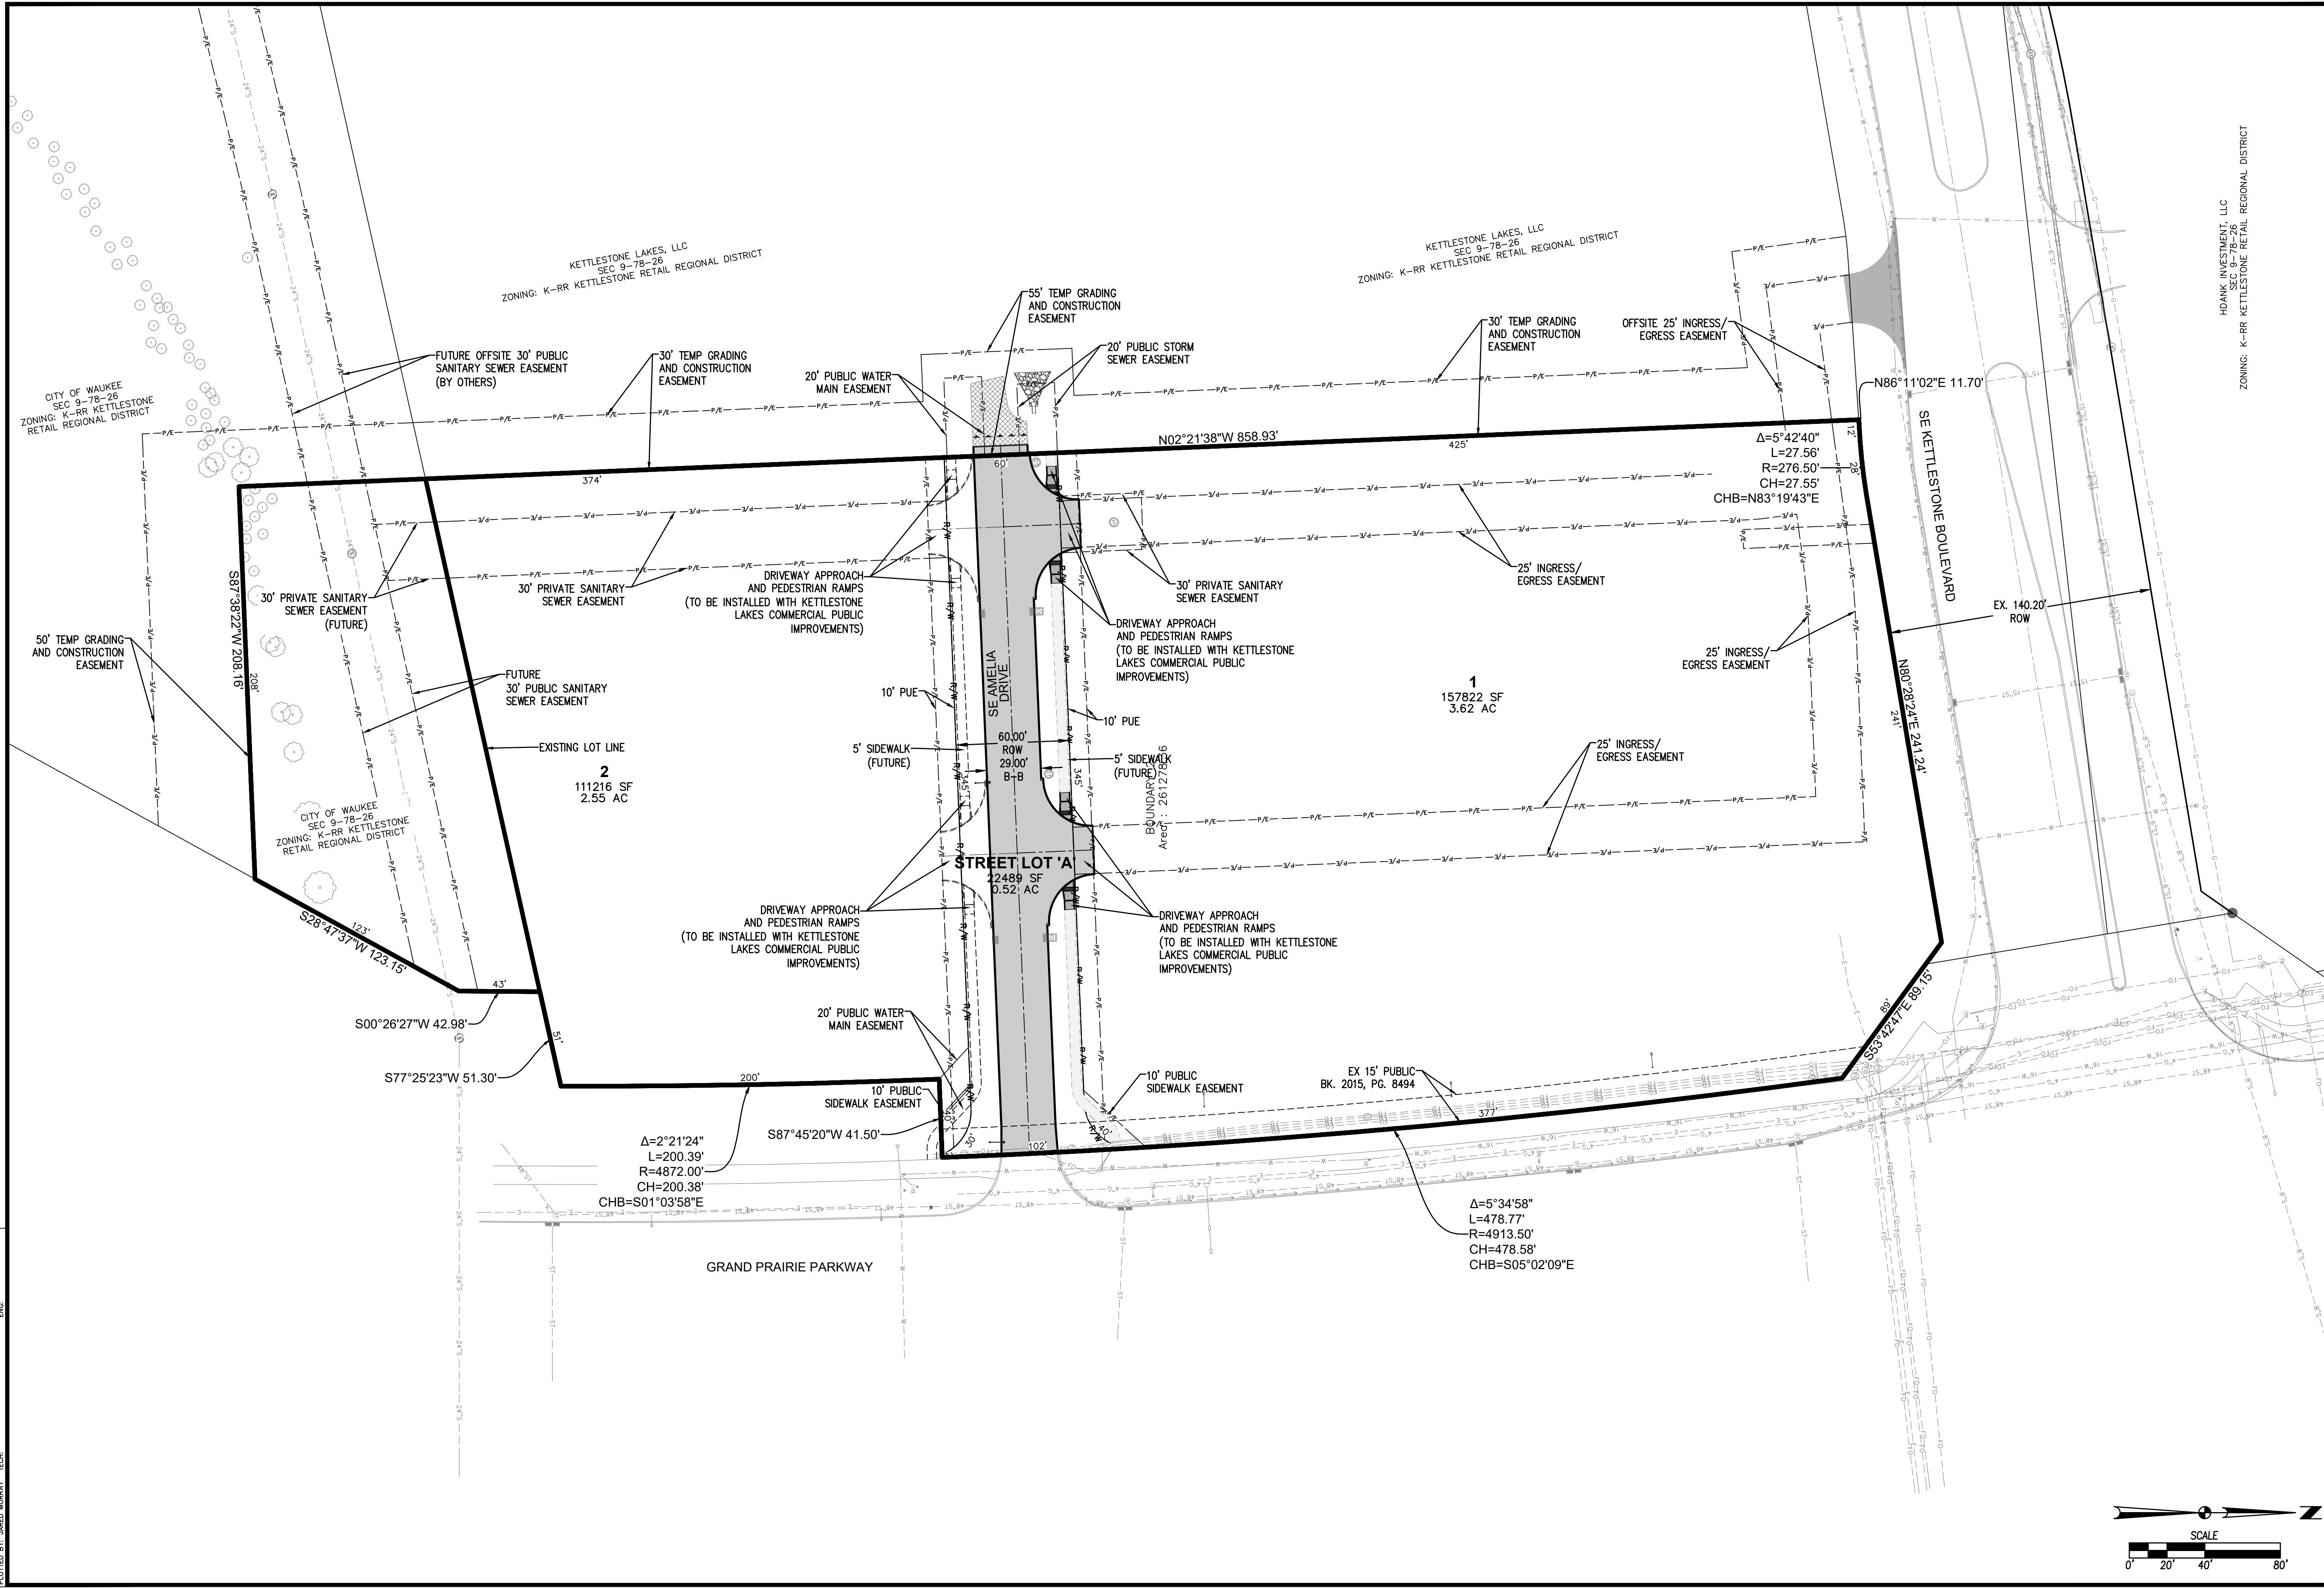

FILE: H:\2024\CAD\8881\WVA\8881-PRIMARY PLAT.DWG  
 COMMENT: EXISTING  
 PLOTTED BY: JARED MURRAY  
 DATE: 1/29/2025 11:22 AM



DATE	01/28/2025
REVISIONS	3RD SUBMITTAL 01/14/2025
	2ND SUBMITTAL 12/23/2024
	1ST SUBMITTAL

4121 NW URBANDALE DRIVE  
 URBANDALE, IA 50322  
 PHONE: (515) 369-4400

TECH: CWO/JDS  
 ENGINEER: JMM


**ESA**  
 CIVIL DESIGN ADVANTAGE

WAUKEE, IOWA



**KETTLESTONE LAKES COMMERCIAL  
 DIMENSION PLAN**

2 / 3  
 2408.681

HDANK INVESTMENT, LLC  
 SEC 9-78-26  
 ZONING: K-RR KETTLESTONE RETAIL REGIONAL DISTRICT

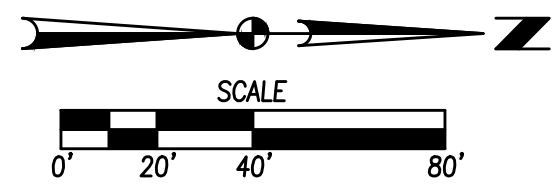


FILE: H:\2024\CAD\8881\WVA\8881-PRELIMINARY PLAT.DWG  
 COMMENT: EXISTING  
 PLOTTED BY: NARED MURRAY  
 DATE: 1/29/2025 11:22 AM

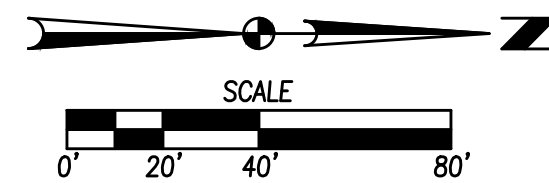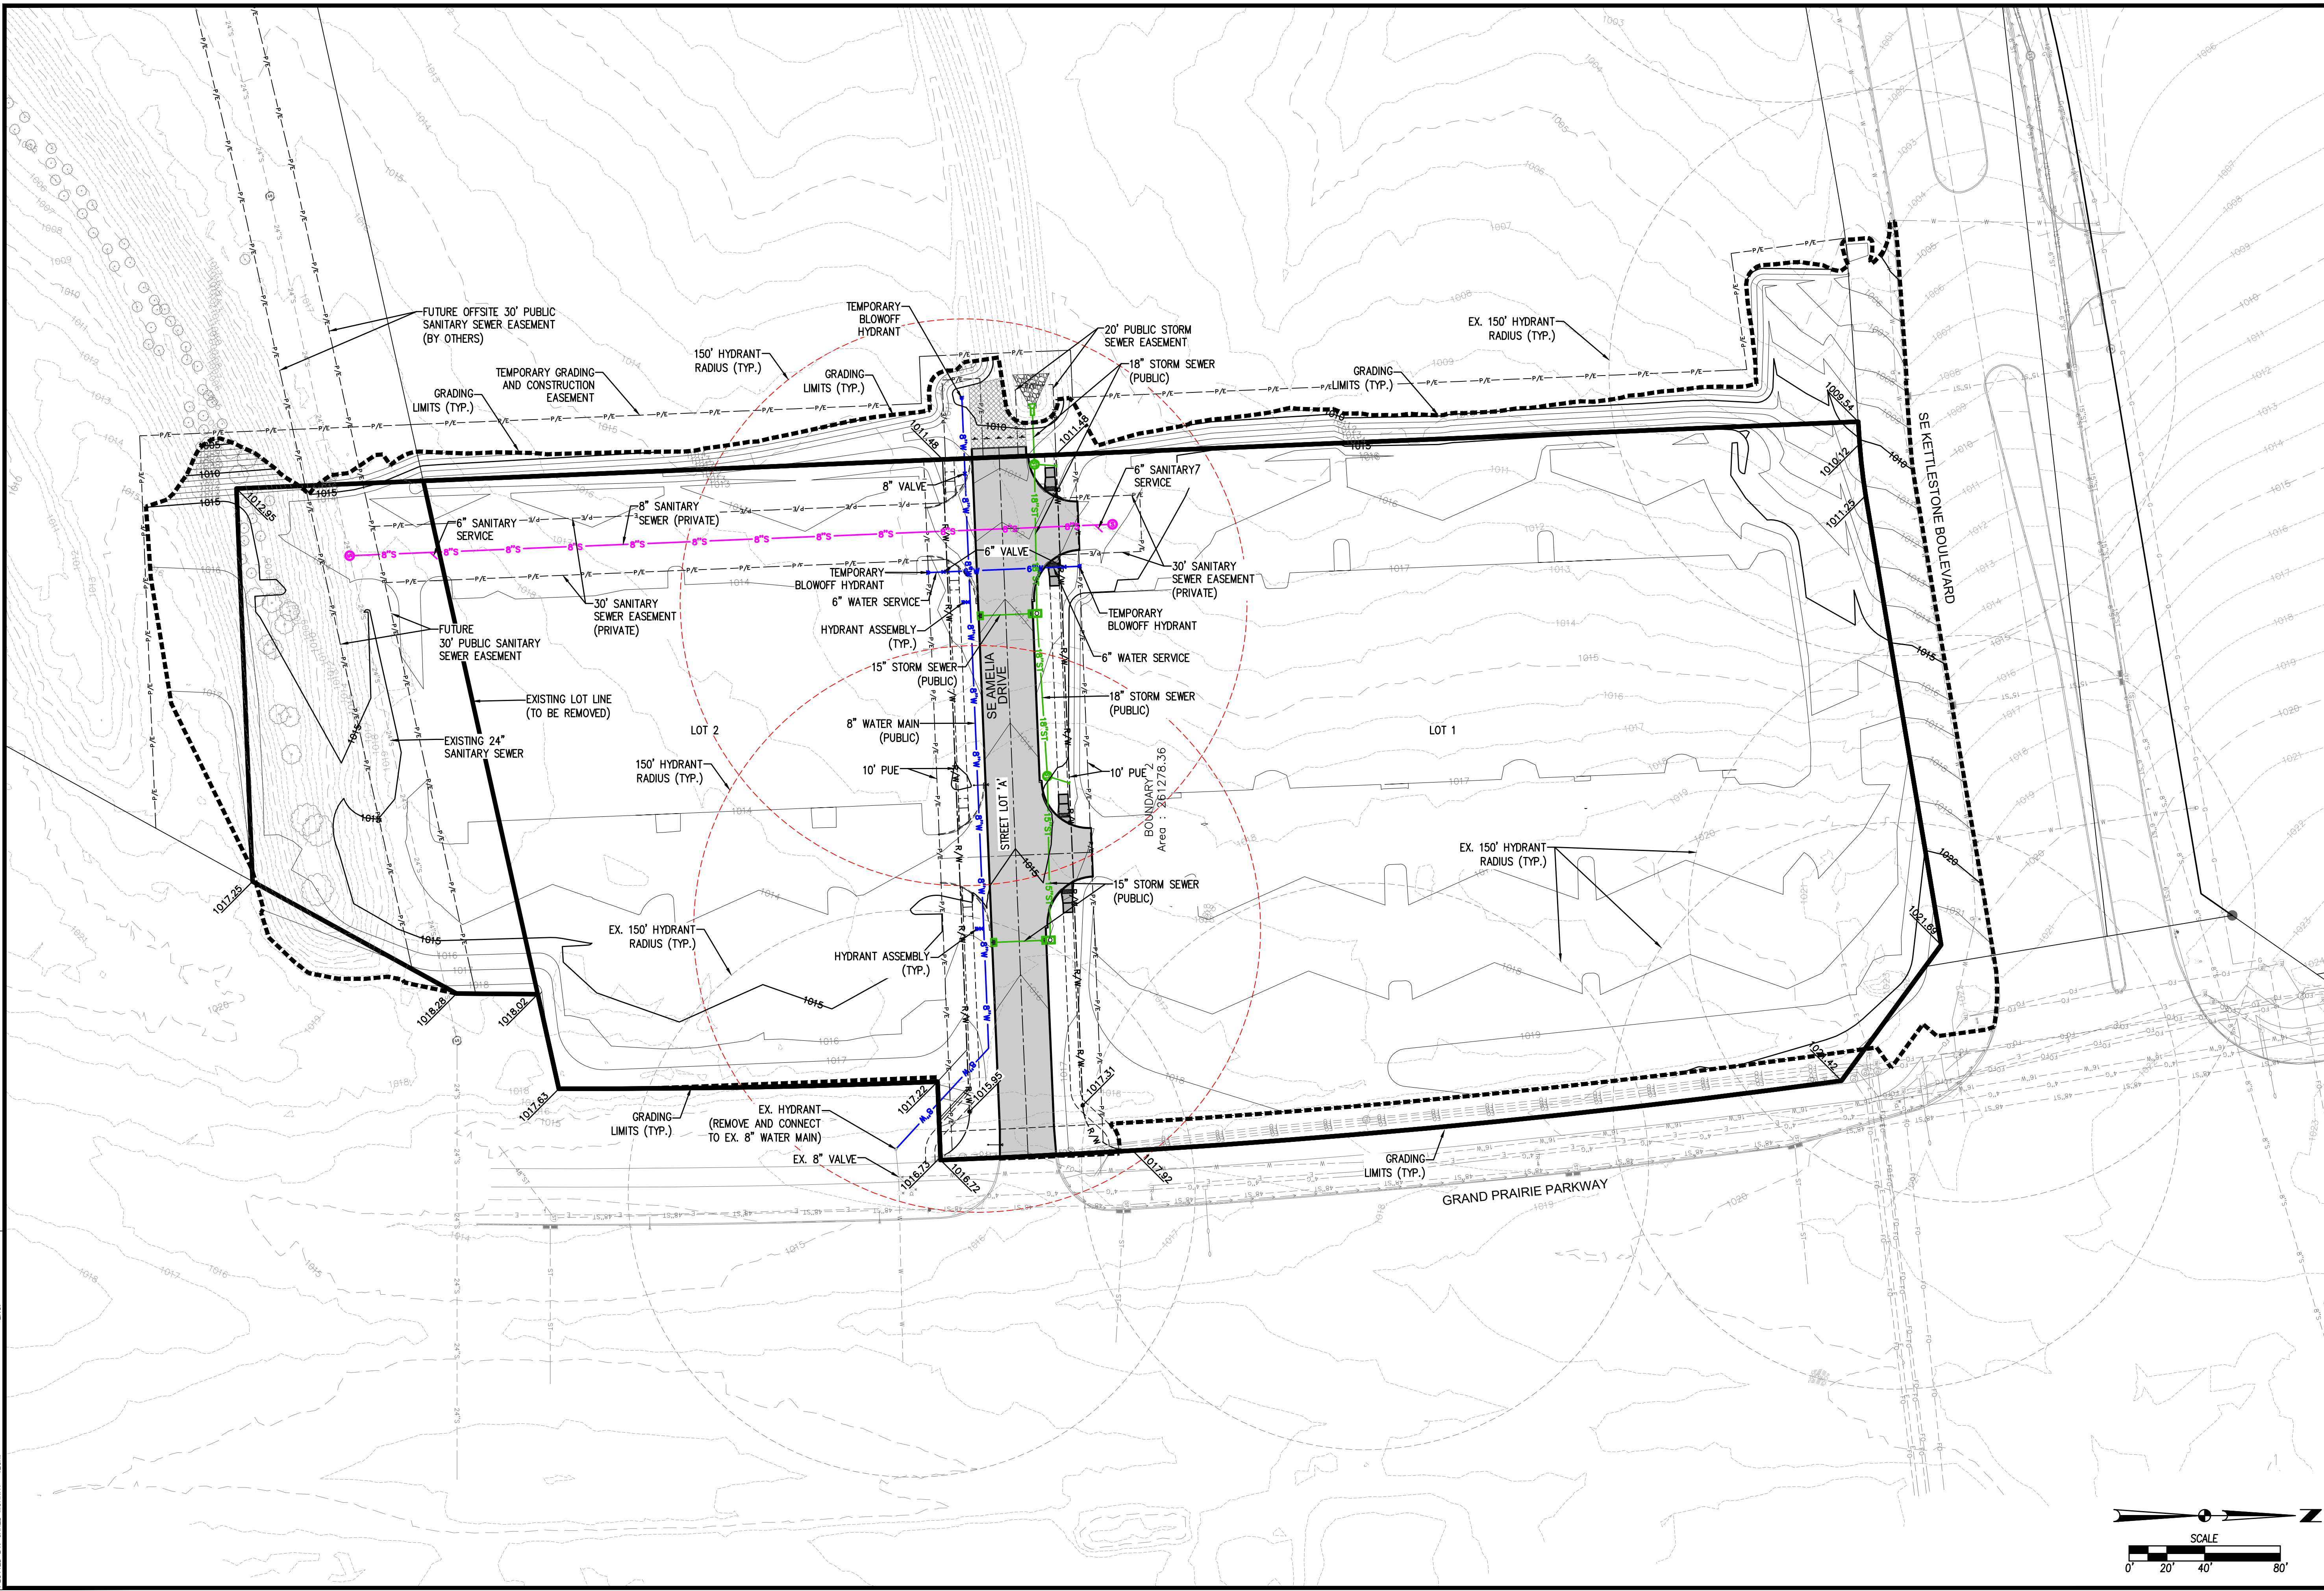

DATE	REVISIONS
01/28/2025	3RD SUBMITTAL
01/14/2025	2ND SUBMITTAL
12/23/2024	1ST SUBMITTAL

4121 NW URBANDALE DRIVE  
 URBANDALE, IA 50322  
 PHONE: (515) 369-4400

TECH: CWO/JDS  
 ENGINEER: JMM

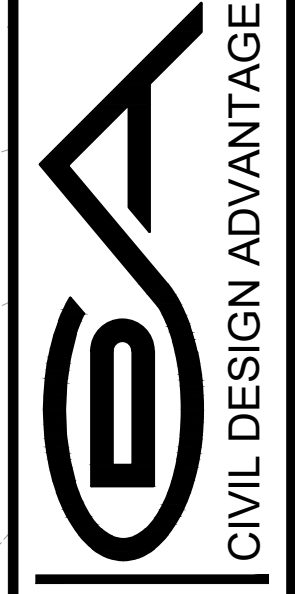

WAUKEE, IOWA

**KETTLESTONE LAKES COMMERCIAL**  
**PRELIMINARY PLAT**