



FILE: H:\2023\2303148\DWG\2303148-PRF PLAT.DWG
 DATE PLOTTED: 1/28/2025 1:25 PM
 COMMENTS: SEE REVISIONS

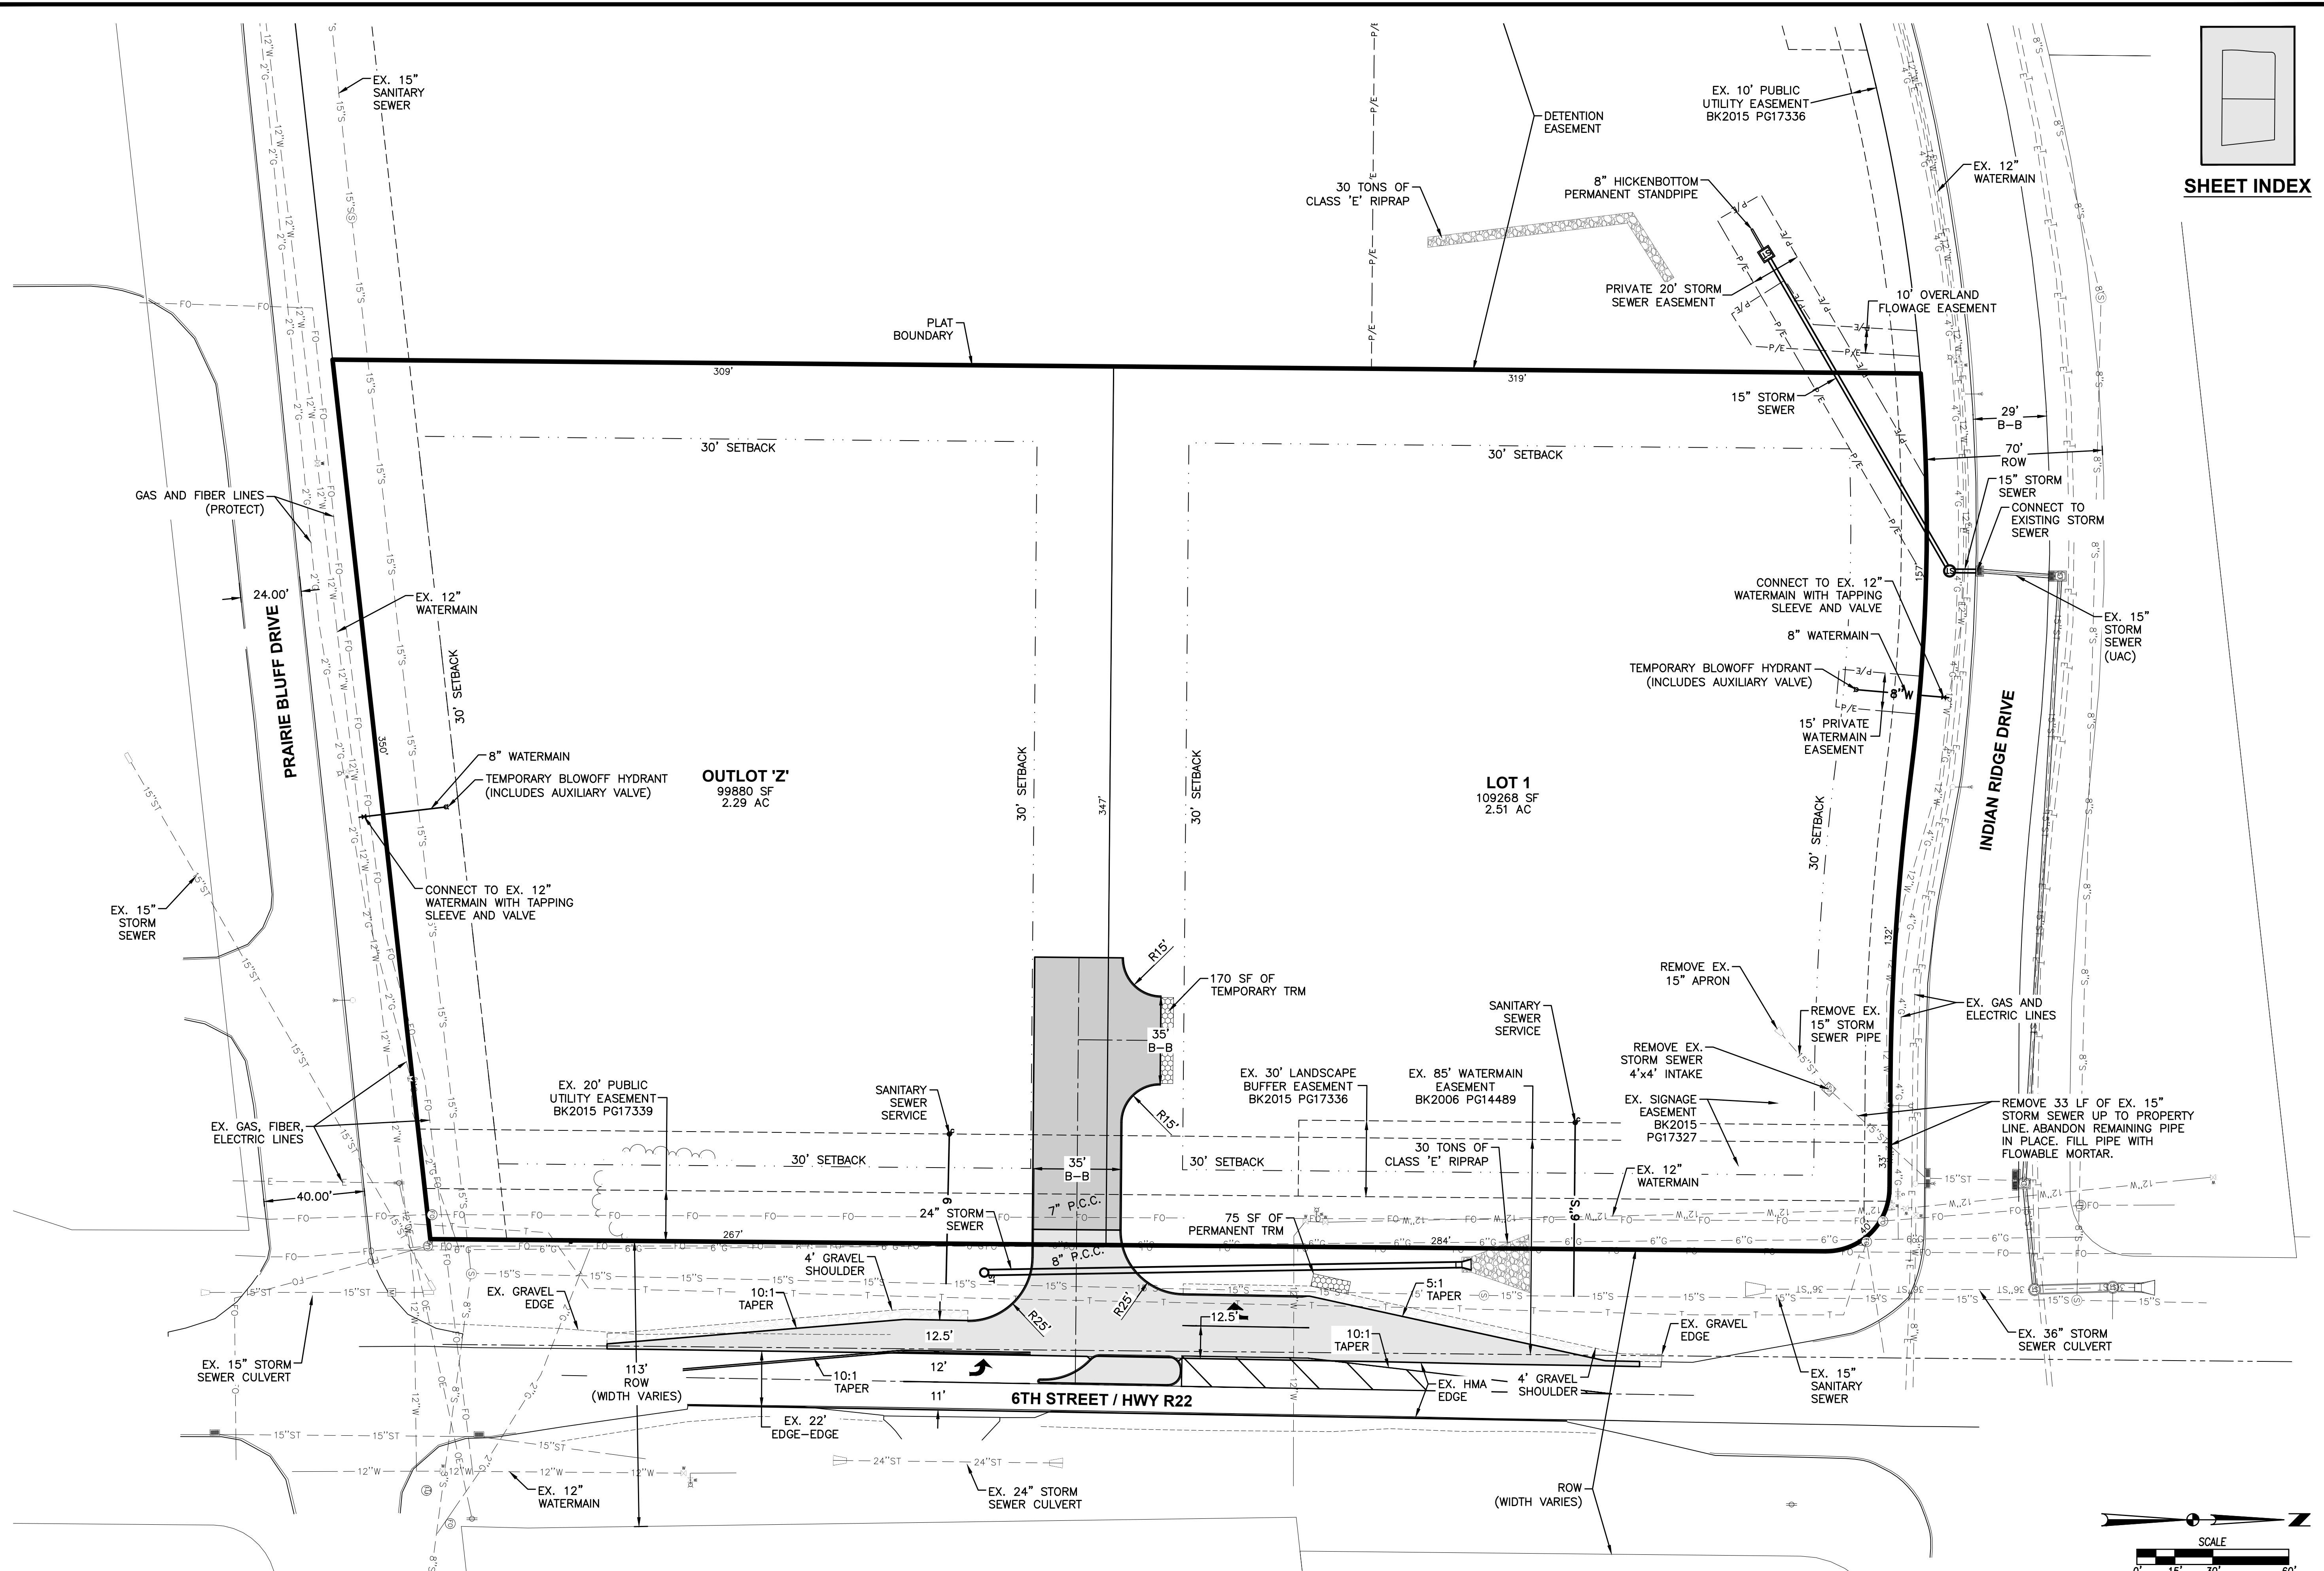


SHEET INDEX

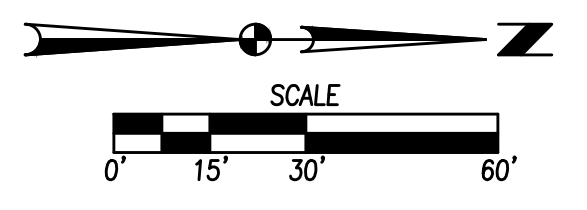

REVISIONS	DATE
FIFTH SUBMITTAL	01/24/2025
FOURTH SUBMITTAL	01/06/2025
THIRD SUBMITTAL	12/23/2024
SECOND SUBMITTAL	10/15/2024
FIRST SUBMITTAL	04/23/2024

4121 NW URBANDALE DRIVE
 URBANDALE, IA 50322
 PHONE: (515) 369-4400

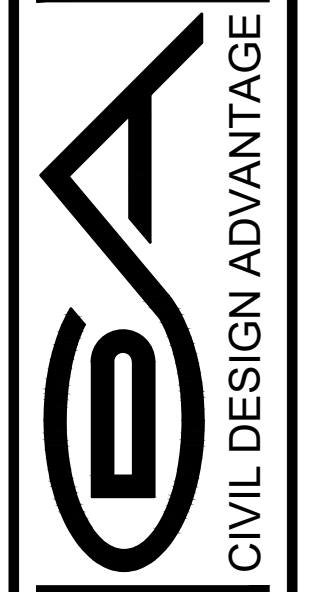



PAINTED WOODS SPECTRUM
 PRELIMINARY PLAT

2 / 5
 2303.148

ENGINEER: JWM EI: MAE


ENGINEER: EKO
 WAUKEE, IOWA

FILE: H:\2023\2303\48\WMS\2303148-PRE PLAT.DWG
 COMMENT: EXH.
 PLOTTED BY: GBAE HEROLD TECH
 DATE: 1/28/2025 1:25 PM

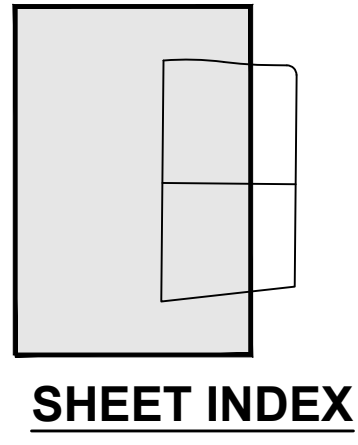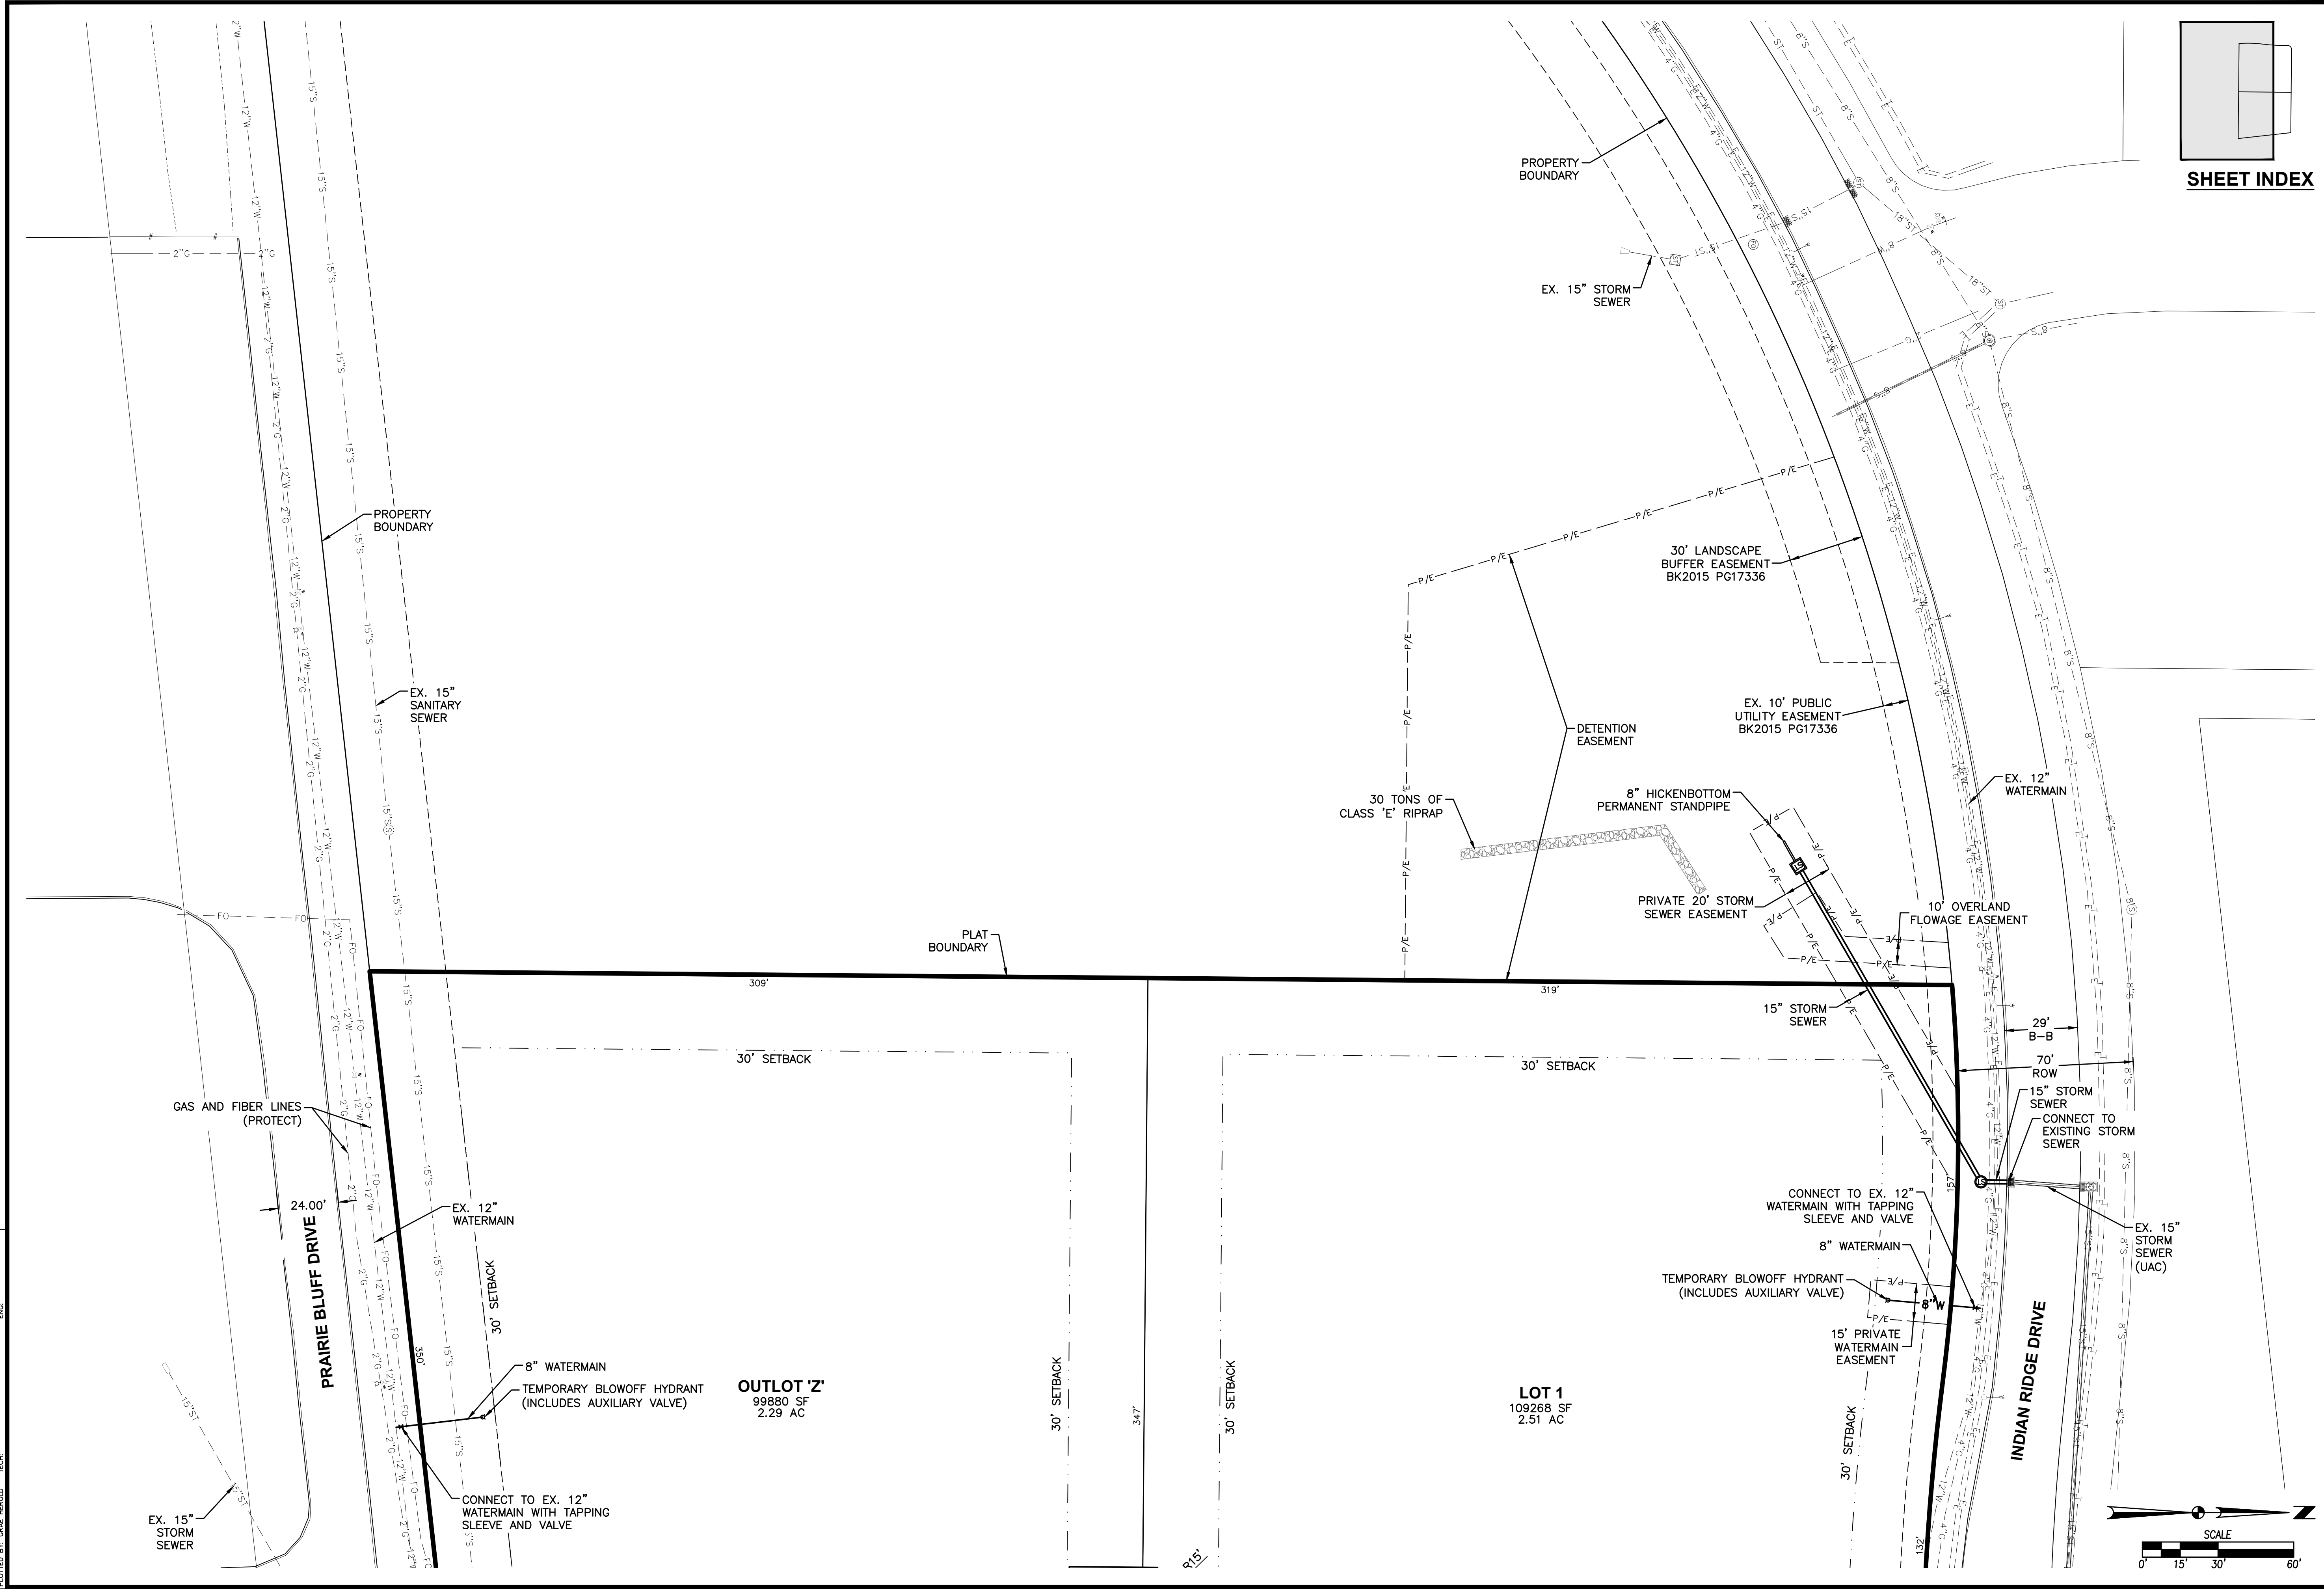

REVISIONS	DATE
FIFTH SUBMITTAL	01/24/2025
FOURTH SUBMITTAL	01/06/2025
THIRD SUBMITTAL	12/23/2024
SECOND SUBMITTAL	10/15/2024
FIRST SUBMITTAL	04/23/2024


4121 NW URBANDALE DRIVE
 URBANDALE, IA 50322
 PHONE: (515) 369-4400

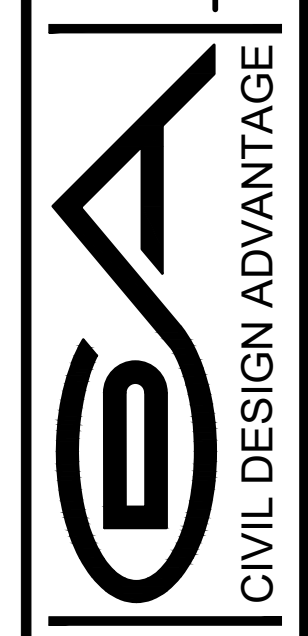

WAUKEE, IOWA

PAINTED WOODS SPECTRUM
PRELIMINARY PLAT


3 / 5
 2303.148

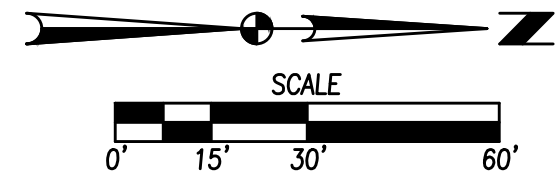


OUTLOT 'Z'
 99880 SF
 2.29 AC

LOT 1
 109268 SF
 2.51 AC

FILE: H:\2023\2303\48\WMA\2303\48-PRF PLAT.DWG
 COMMENT: DWG
 PLOTTED BY: GBAE
 DATE: 1/28/2025 1:25 PM

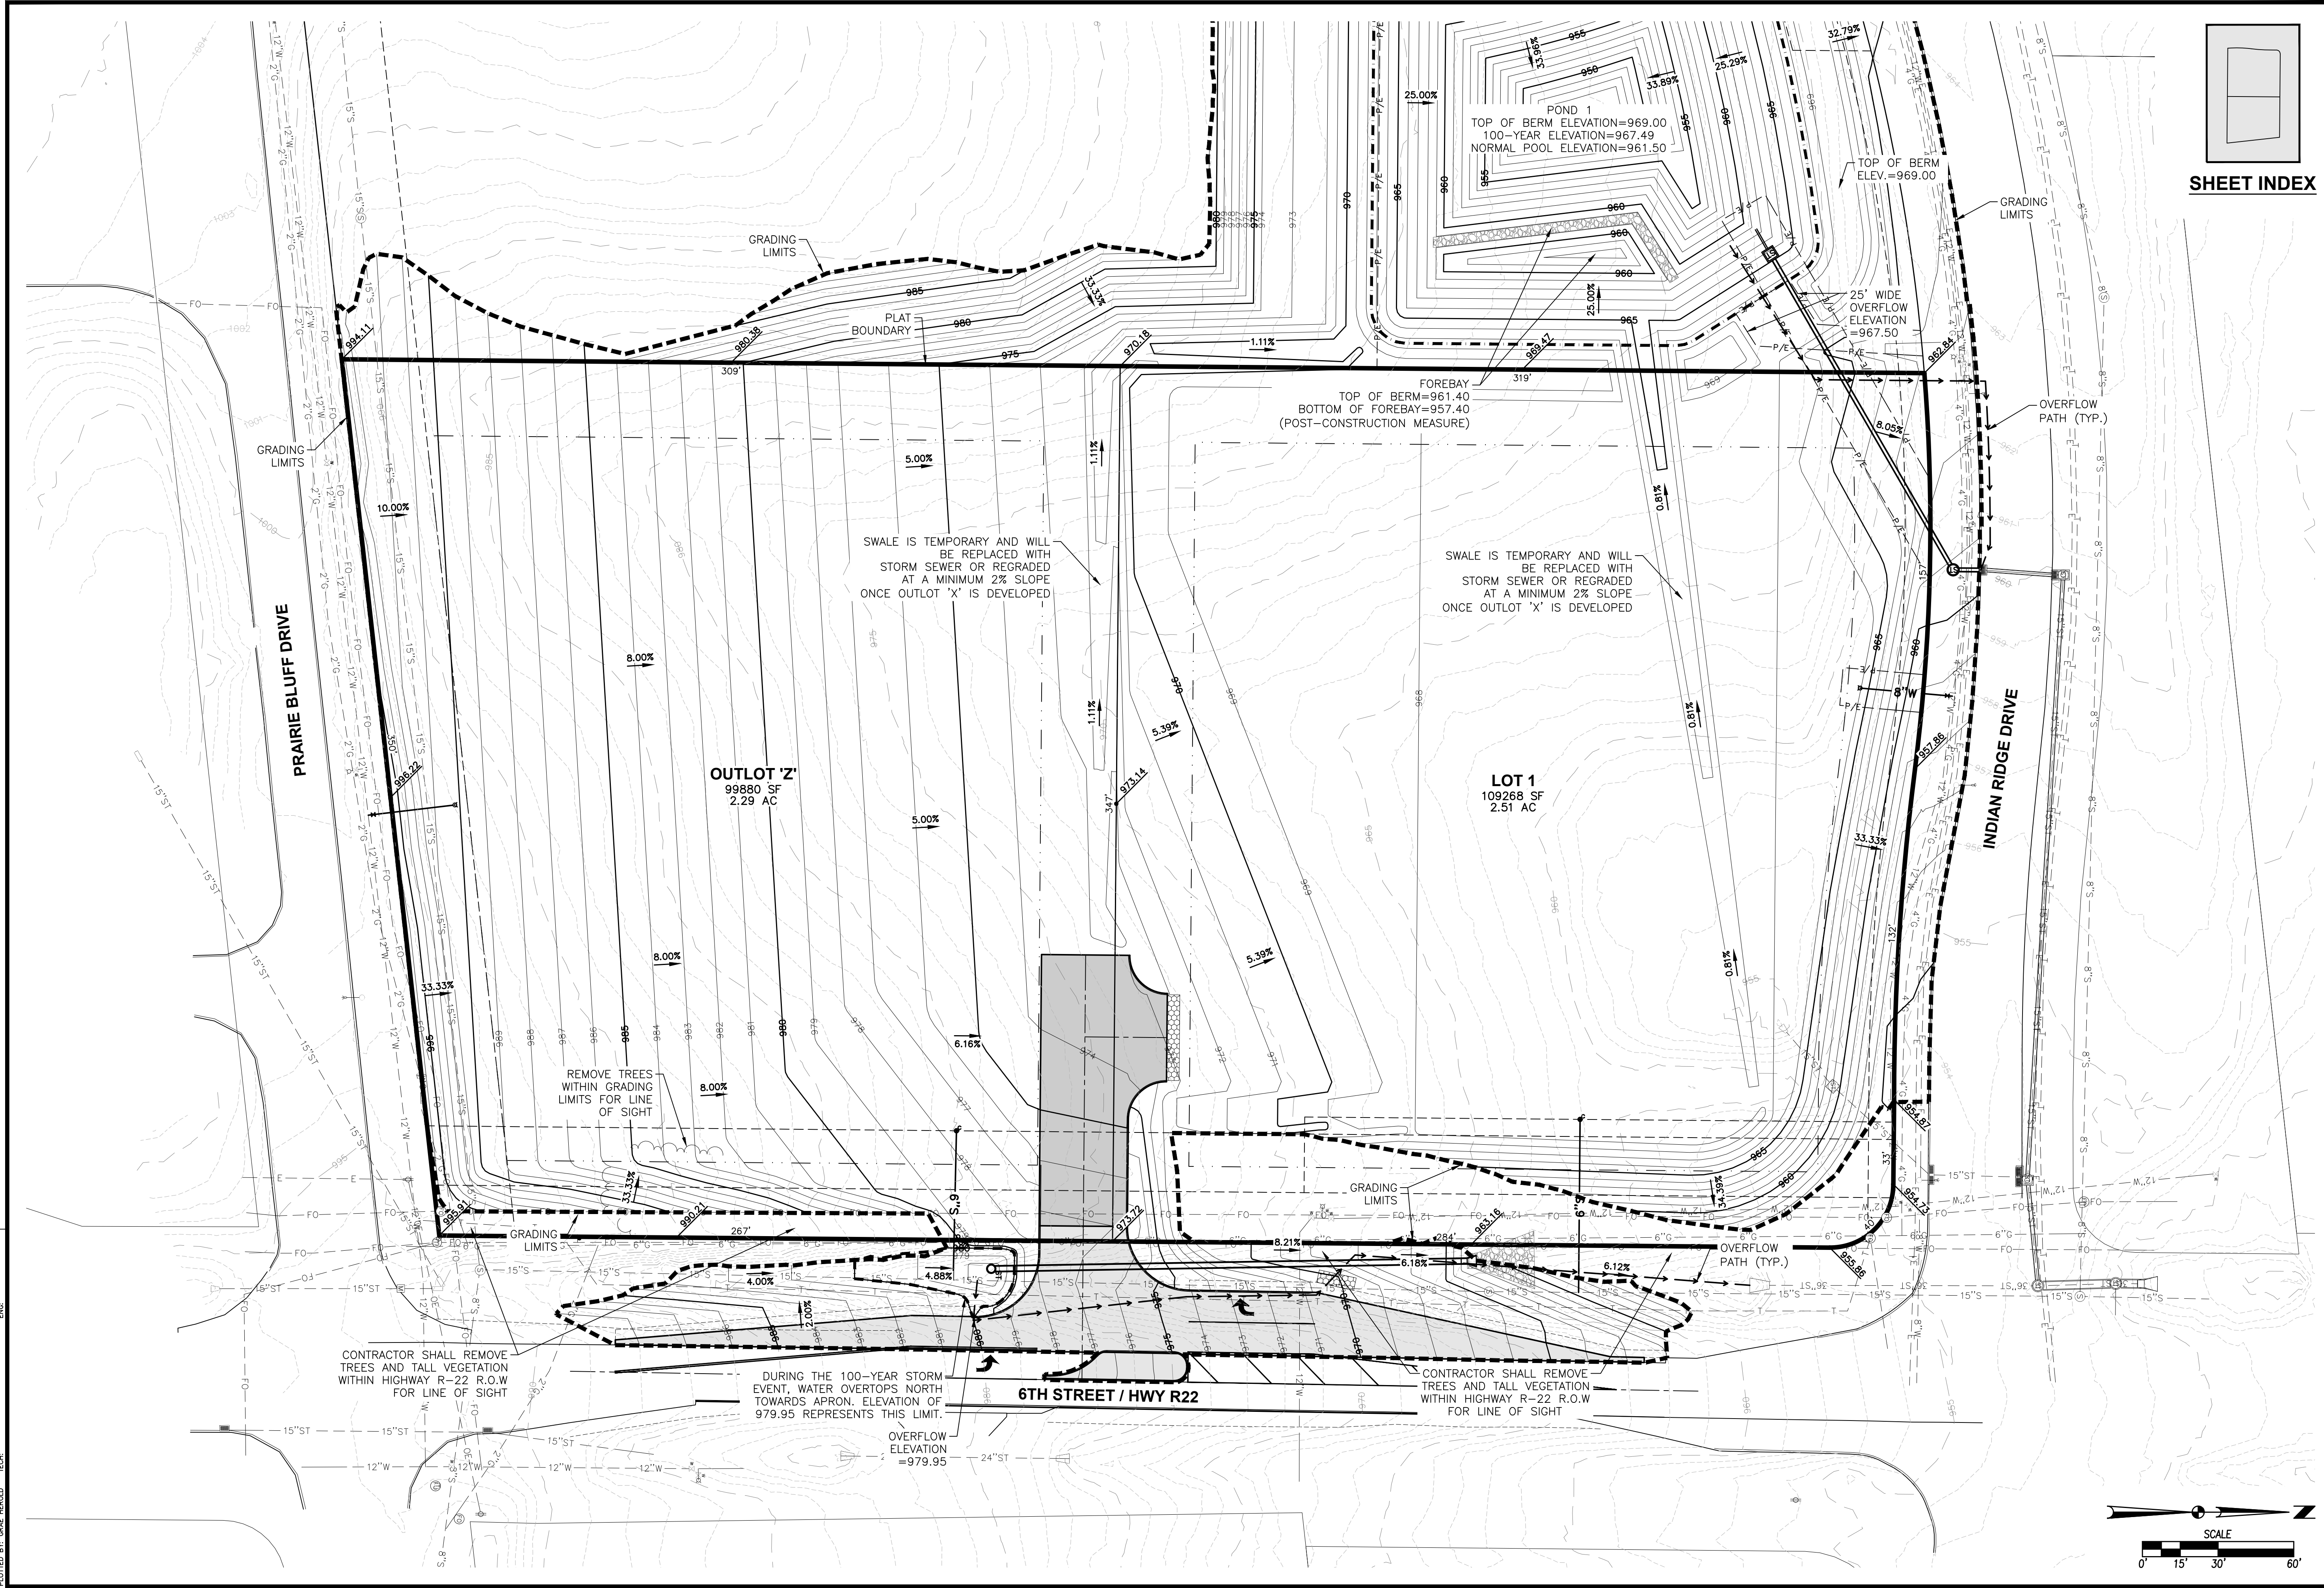


SHEET INDEX

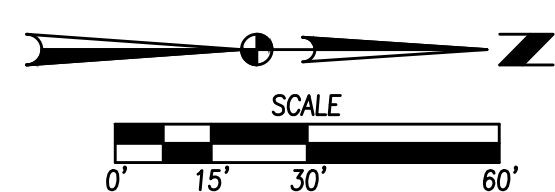

DATE	REVISIONS
01/24/2025	FIFTH SUBMITTAL
01/06/2025	FOURTH SUBMITTAL
12/23/2024	THIRD SUBMITTAL
10/15/2024	SECOND SUBMITTAL
04/23/2024	FIRST SUBMITTAL




4121 NW URBANDALE DRIVE
 URBANDALE, IA 50322
 PHONE: (515) 369-4400

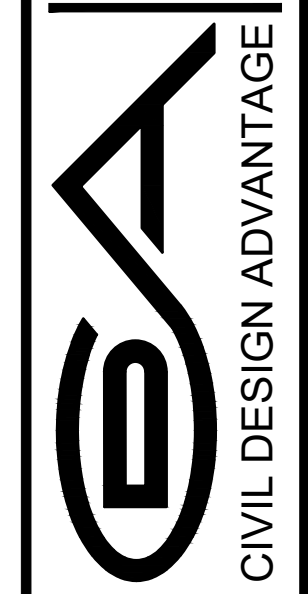

PAINTED WOODS SPECTRUM
 CIVIL DESIGN ADVANTAGE
 WAUKEE, IOWA


PRELIMINARY PLAT

FILE: H:\2303\2303148\2303148-PRC PLAT.DWG
 COMMENT: EXC
 PLOTTED BY: GVAE HEROLD
 DATE: 1/28/2025 1:25 PM

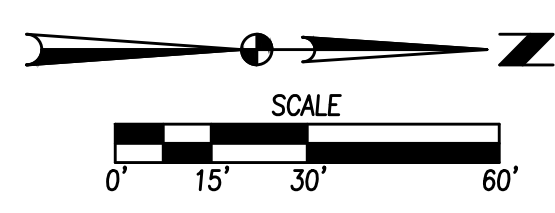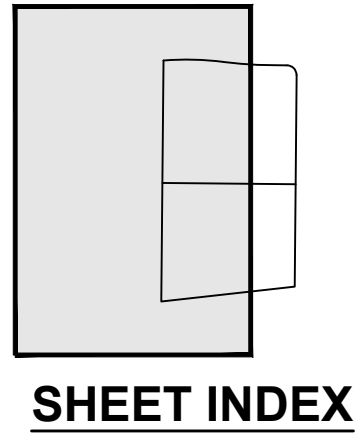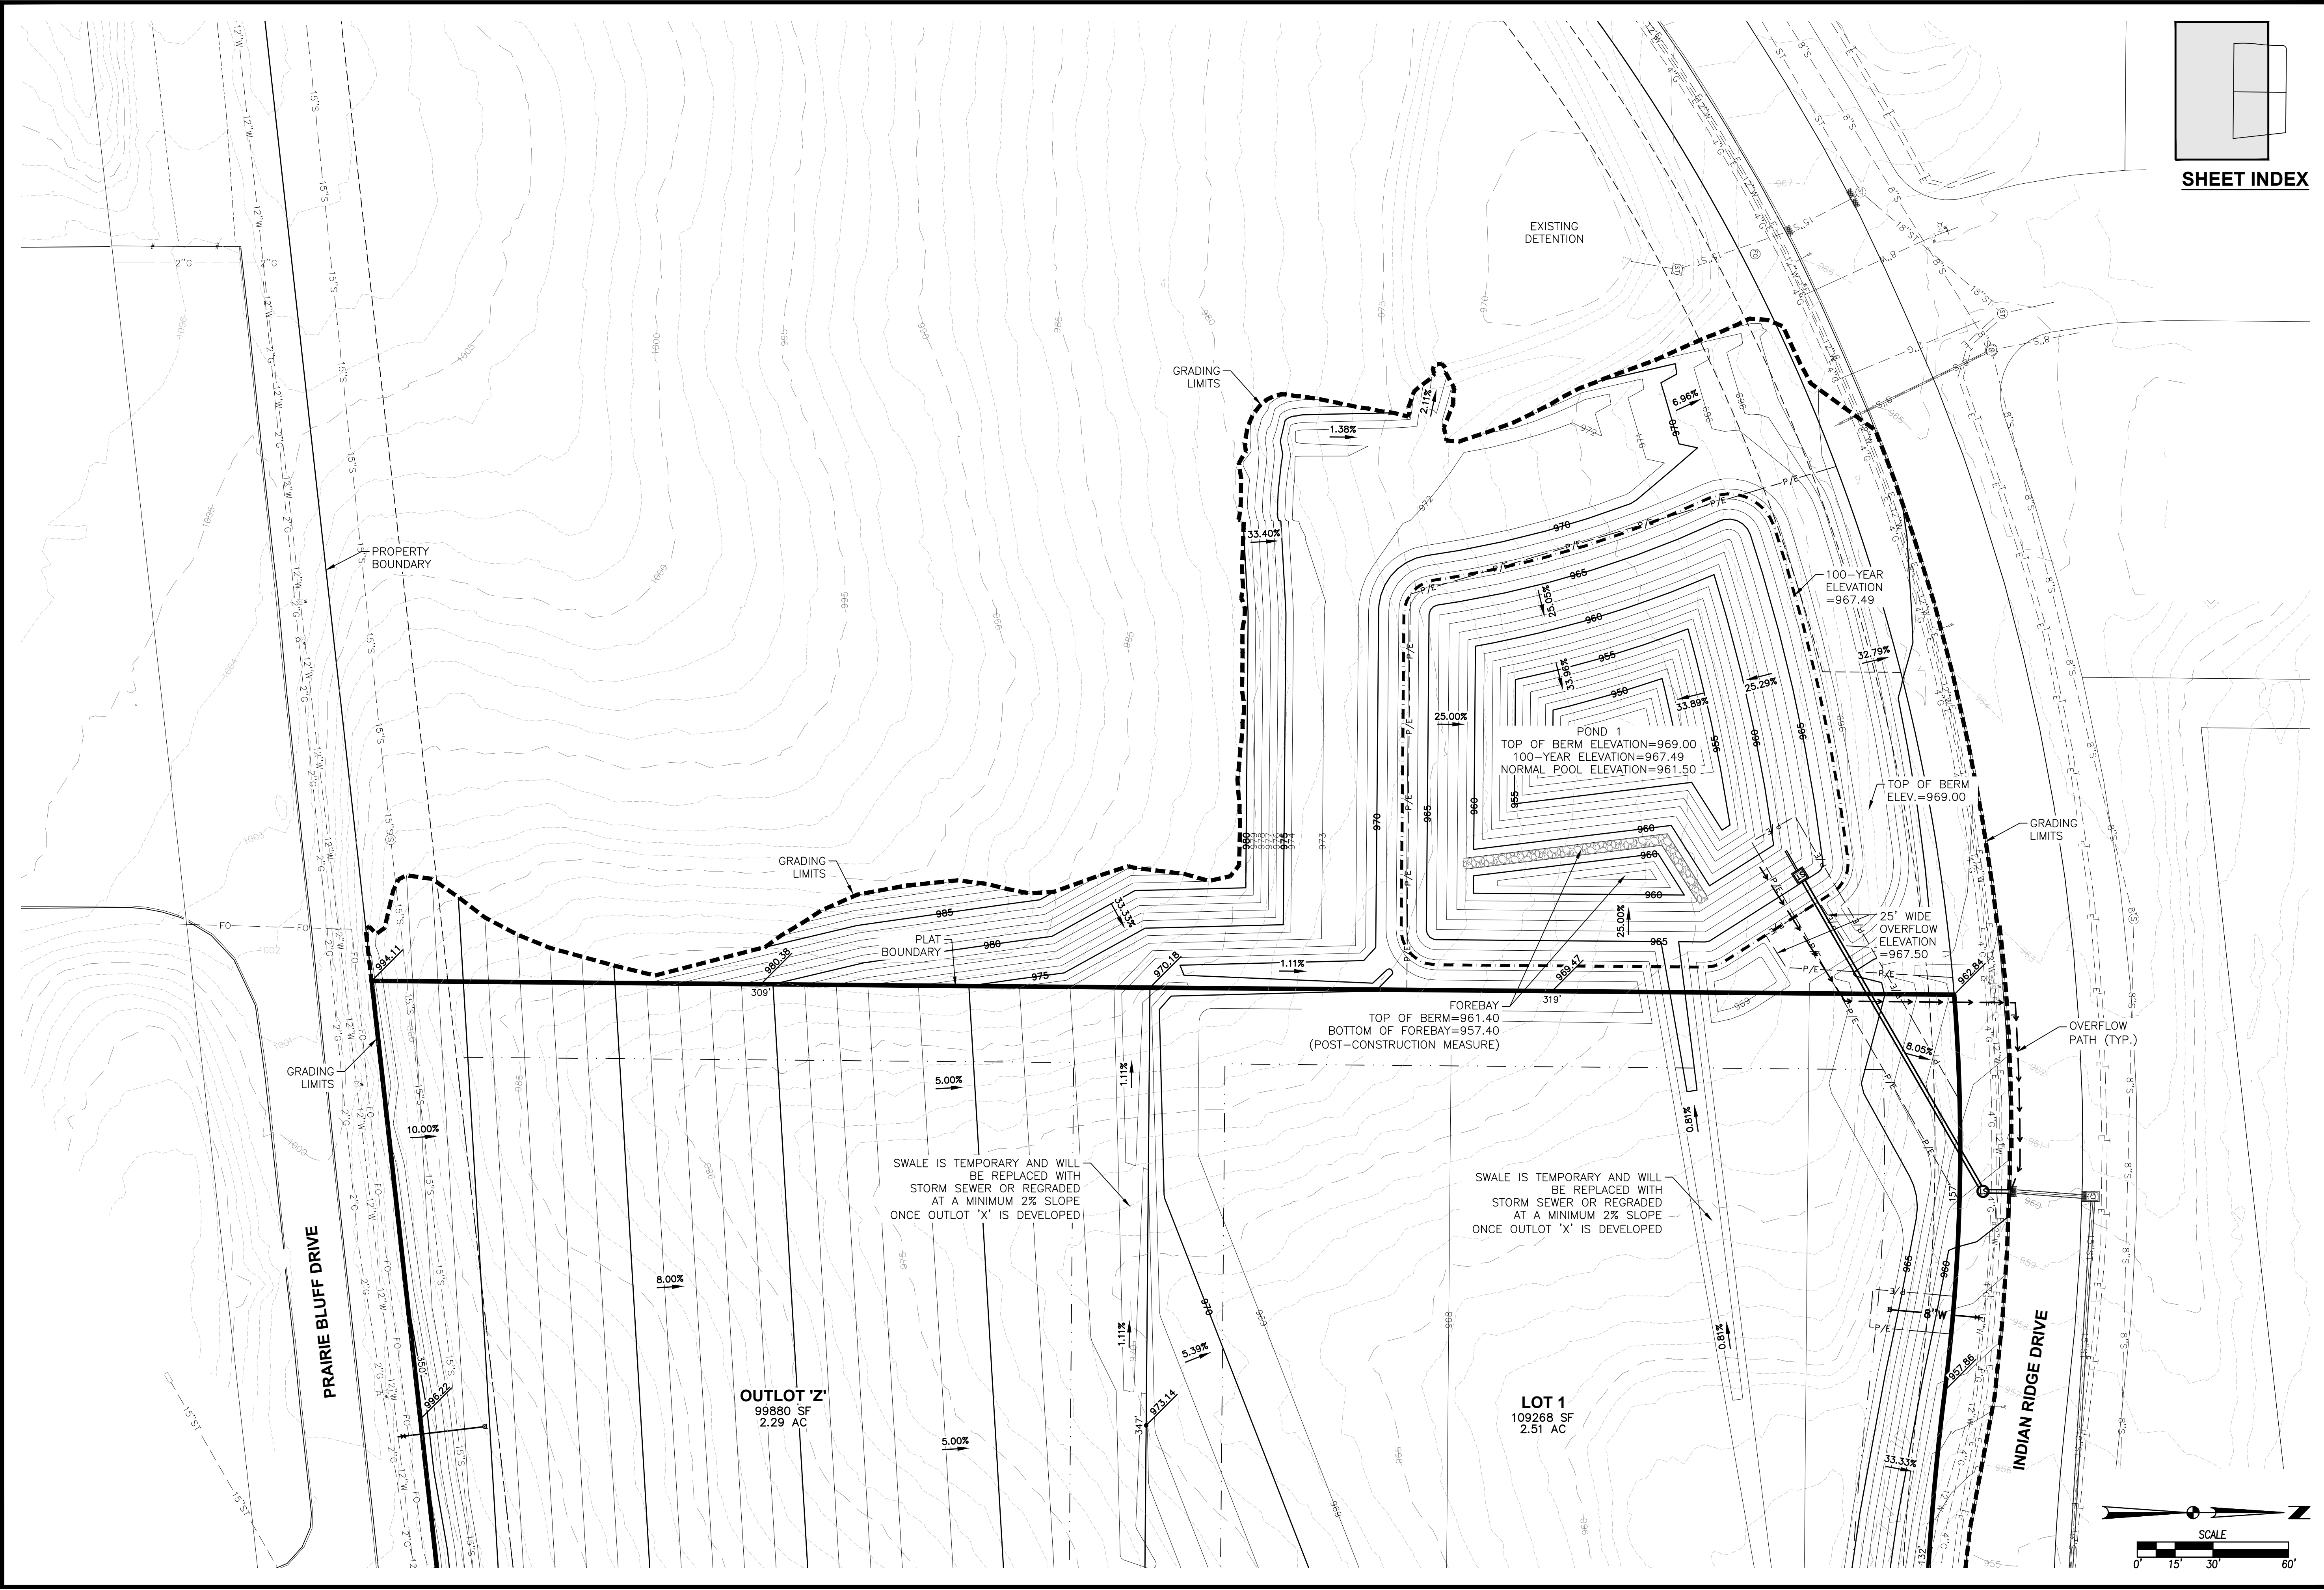

REVISIONS	DATE
FIFTH SUBMITTAL	01/24/2025
FOURTH SUBMITTAL	01/06/2025
THIRD SUBMITTAL	12/23/2024
SECOND SUBMITTAL	10/15/2024
FIRST SUBMITTAL	04/23/2024

4121 NW URBANDALE DRIVE
 URBANDALE, IA 50322
 PHONE: (515) 369-4400

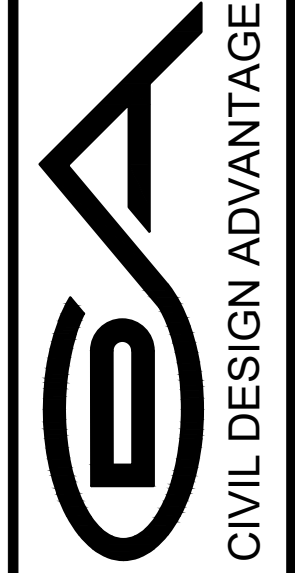

WAUKEE, IOWA

PAINTED WOODS SPECTRUM
PRELIMINARY PLAT

ENGINEER: EKO
 ENGINEER: JWM EI: MAE