



ADJACENT BUILDING

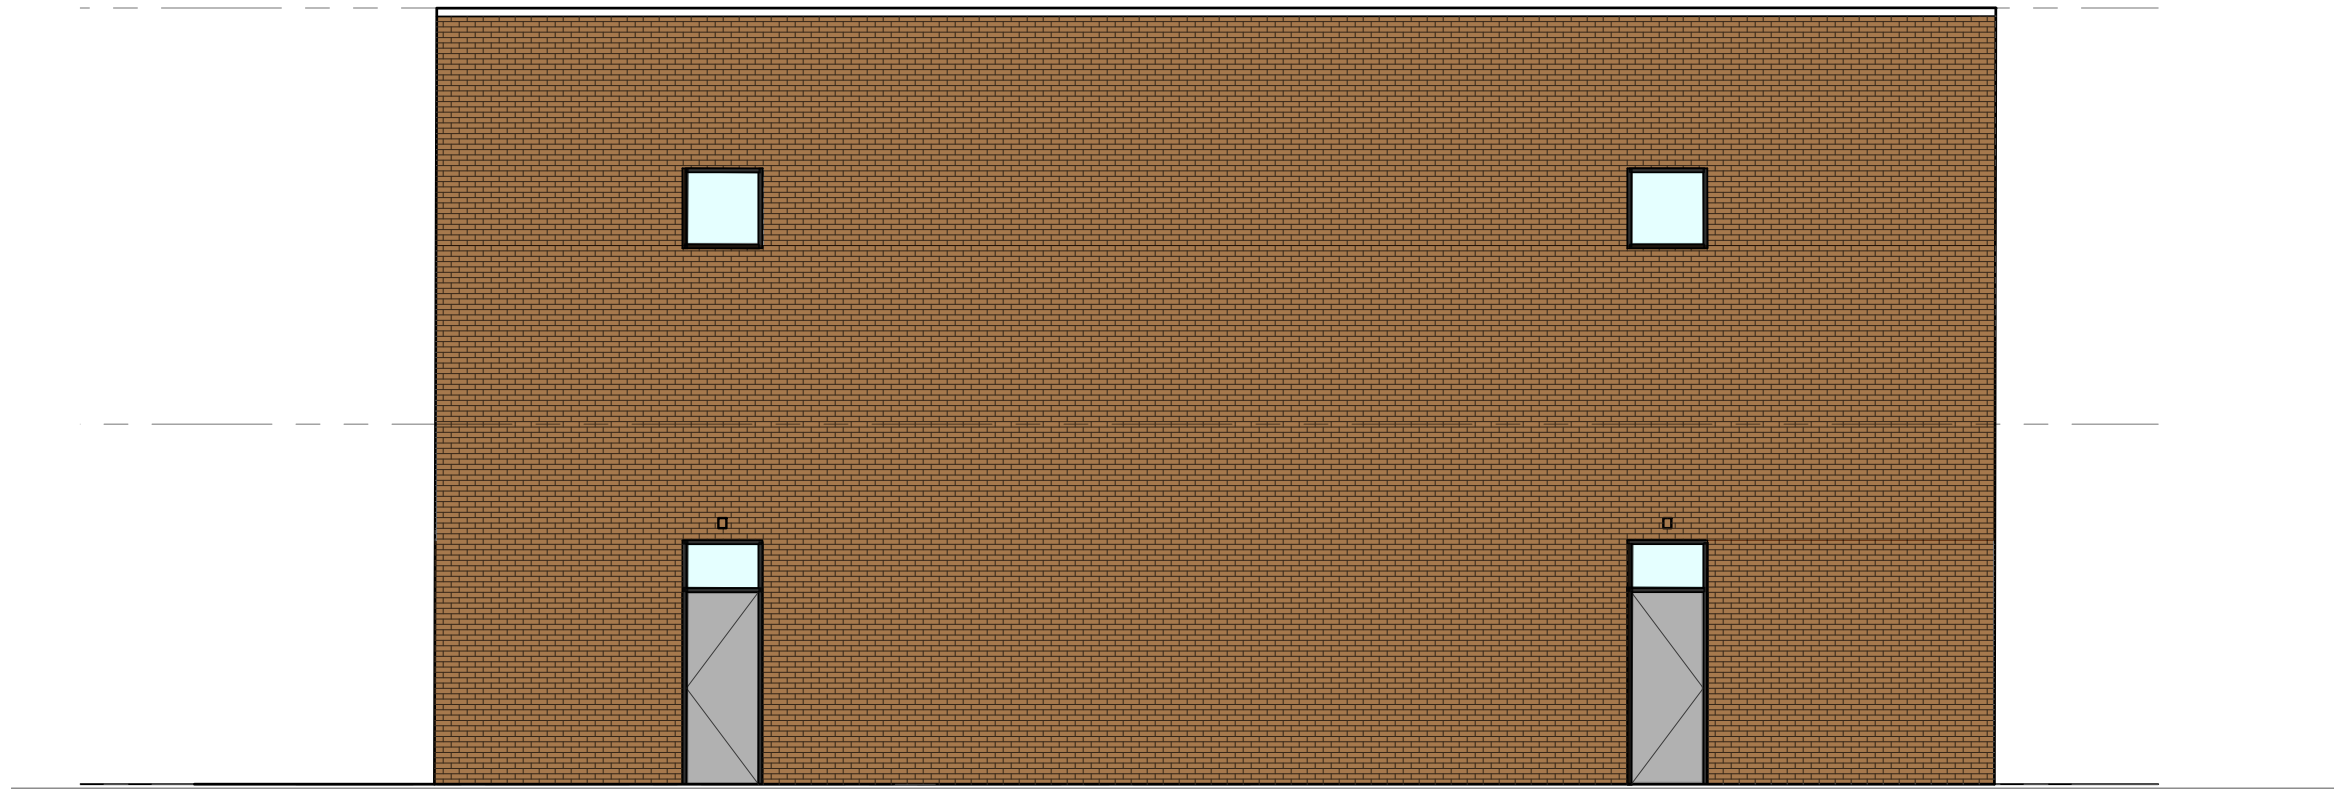




MARK	DESCRIPTION	DATE
1	Construction Documents	18 DECEMBER 2024
2	REVISION 1	17 FEBRUARY 2025

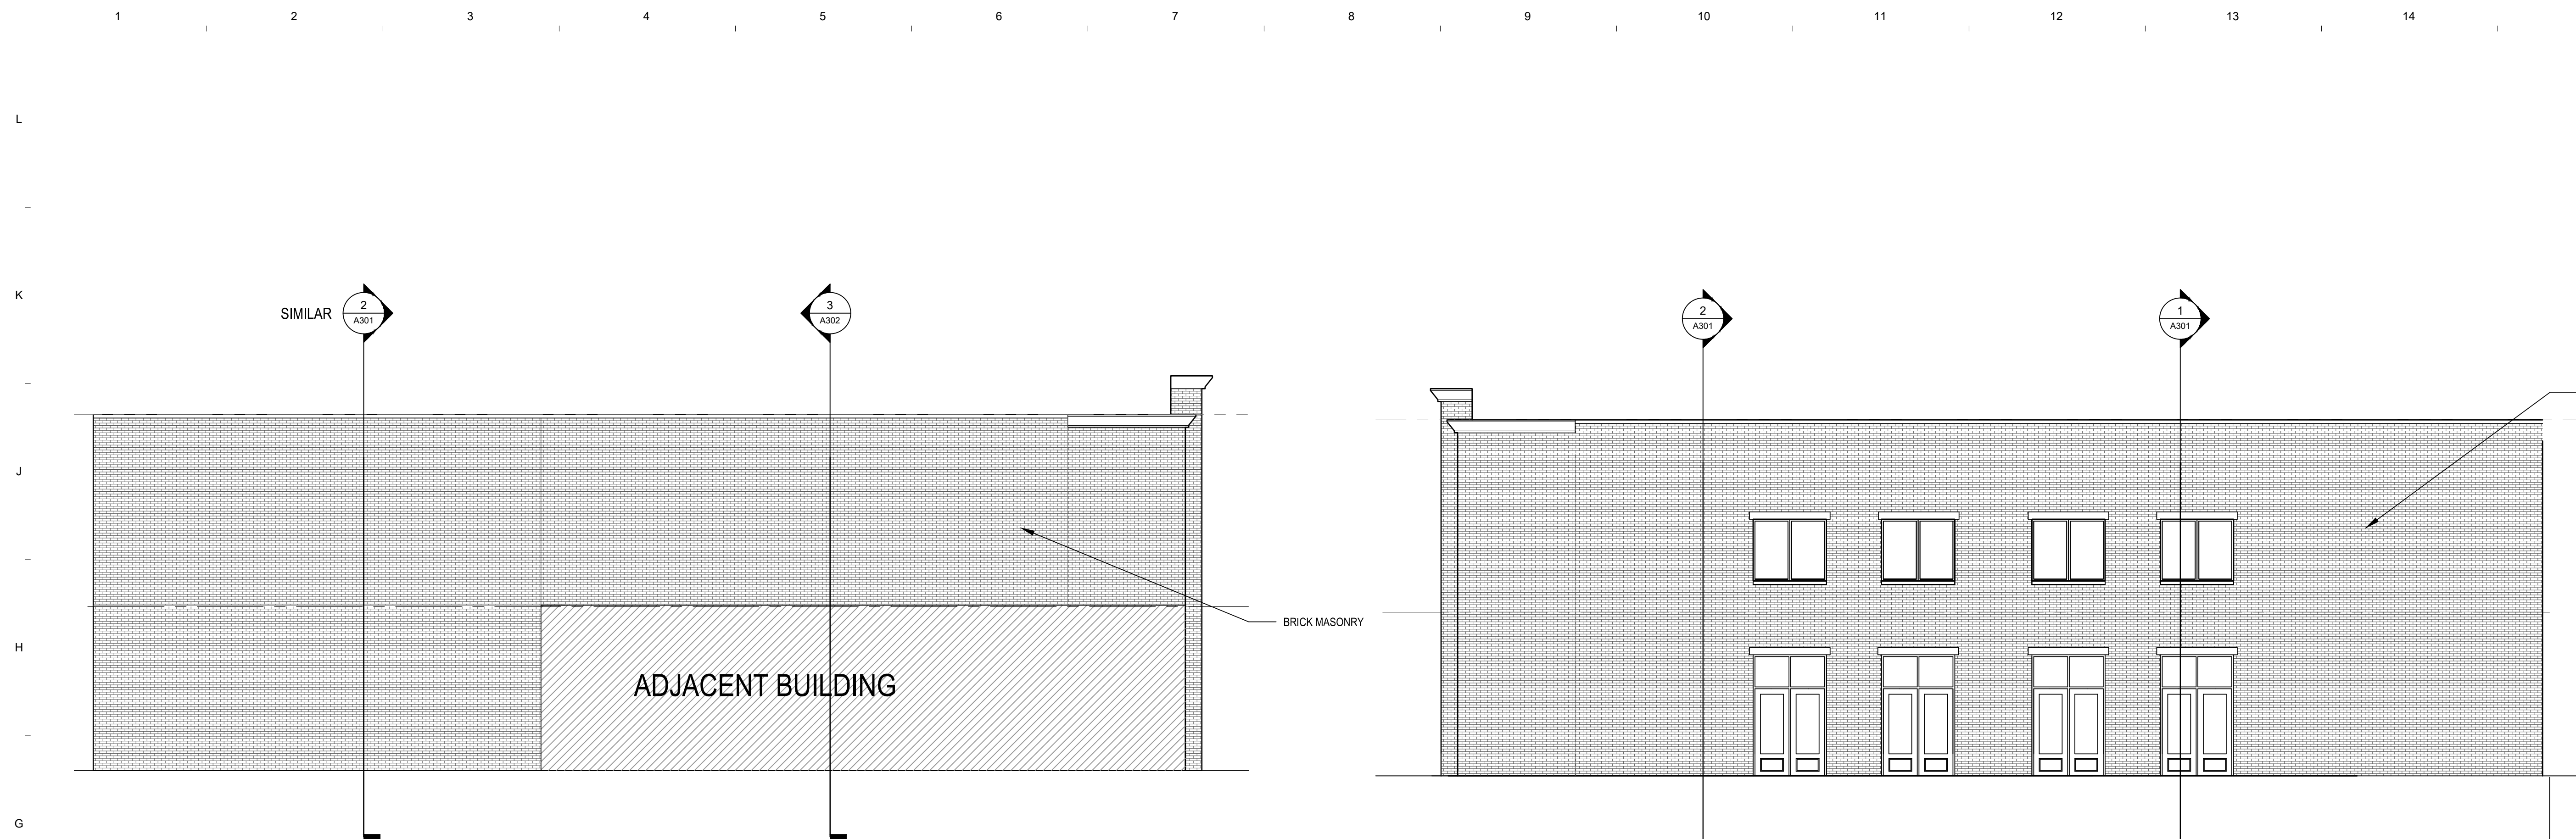

2 ELEVATION - SOUTH
SCALE: 1/8" = 1'-0"

2 ELEVATION - NORTH
SCALE: 1/8" = 1'-0"

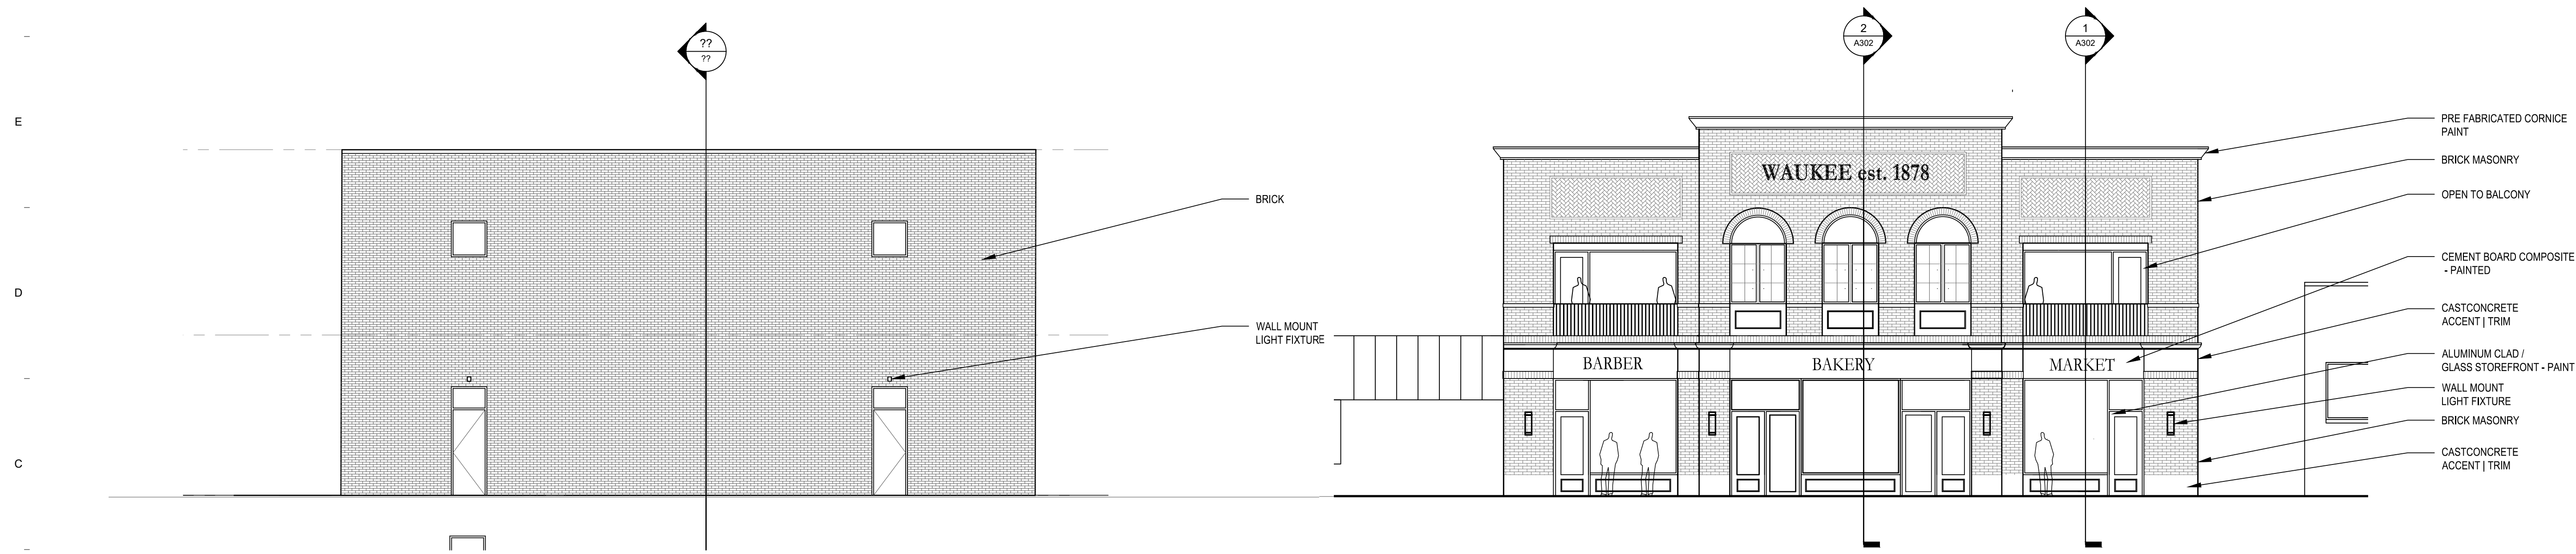

1 ELEVATION - WEST
SCALE: 1/8" = 1'-0"

1 ELEVATION - EAST
SCALE: 1/8" = 1'-0"

NOTE:

ALL BUILDING SIGNAGE WILL REQUIRE REVIEW AND APPROVAL FROM THE WAUKEE COMMUNITY DEVELOPMENT DEPARTMENT.